
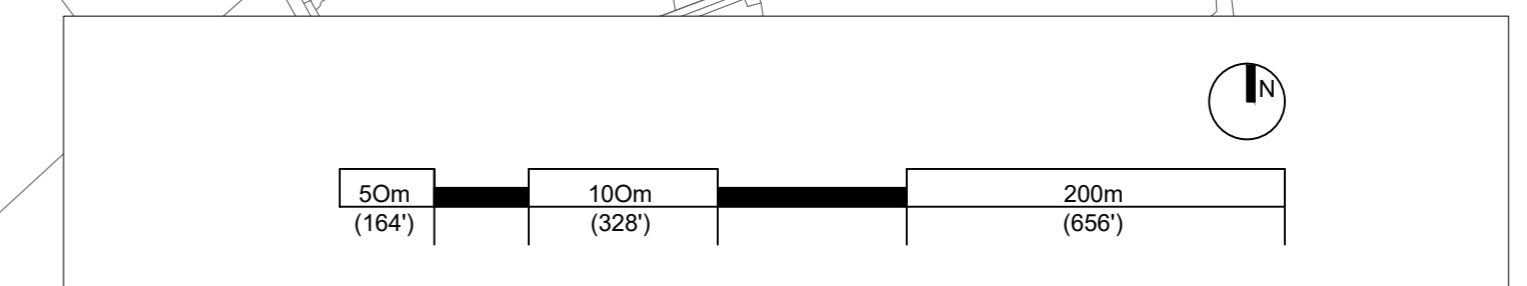


LEGEND

1	PLANNING BOUNDARY (RED LINE)
2	SITE BOUNDARY (BLUE LINE)
3	LNG POWER PLANT, REF. PLANT DRAWINGS FOR DETAILS
4	FSRU JETTY, REF. MARINE DRAWINGS FOR DETAILS
5	CONSTRUCTION LAYDOWN AREA
6	IGN PROCESSING PLANT, REF. IGN DRAWINGS FOR DETAILS
7	DC UPS (FUTURE)
8	SEAWATER PUMP (PREVIOUSLY PERMITTED), REFER MARINE DRAWINGS
9	SITE ROADWAYS, REF. PLANT DRAWINGS FOR DETAILS
10	ERGRID SUBSTATION
11	DC SUBSTATION (FUTURE)
12	DATA CENTER (FUTURE)
13	WASTE WATER TREATMENT (FUTURE)
14	HEAT EXCHANGER (FUTURE)
15	1022KV CONNECTION
16	220KV CONNECTION
17	WATER SUPPLY CONNECTION

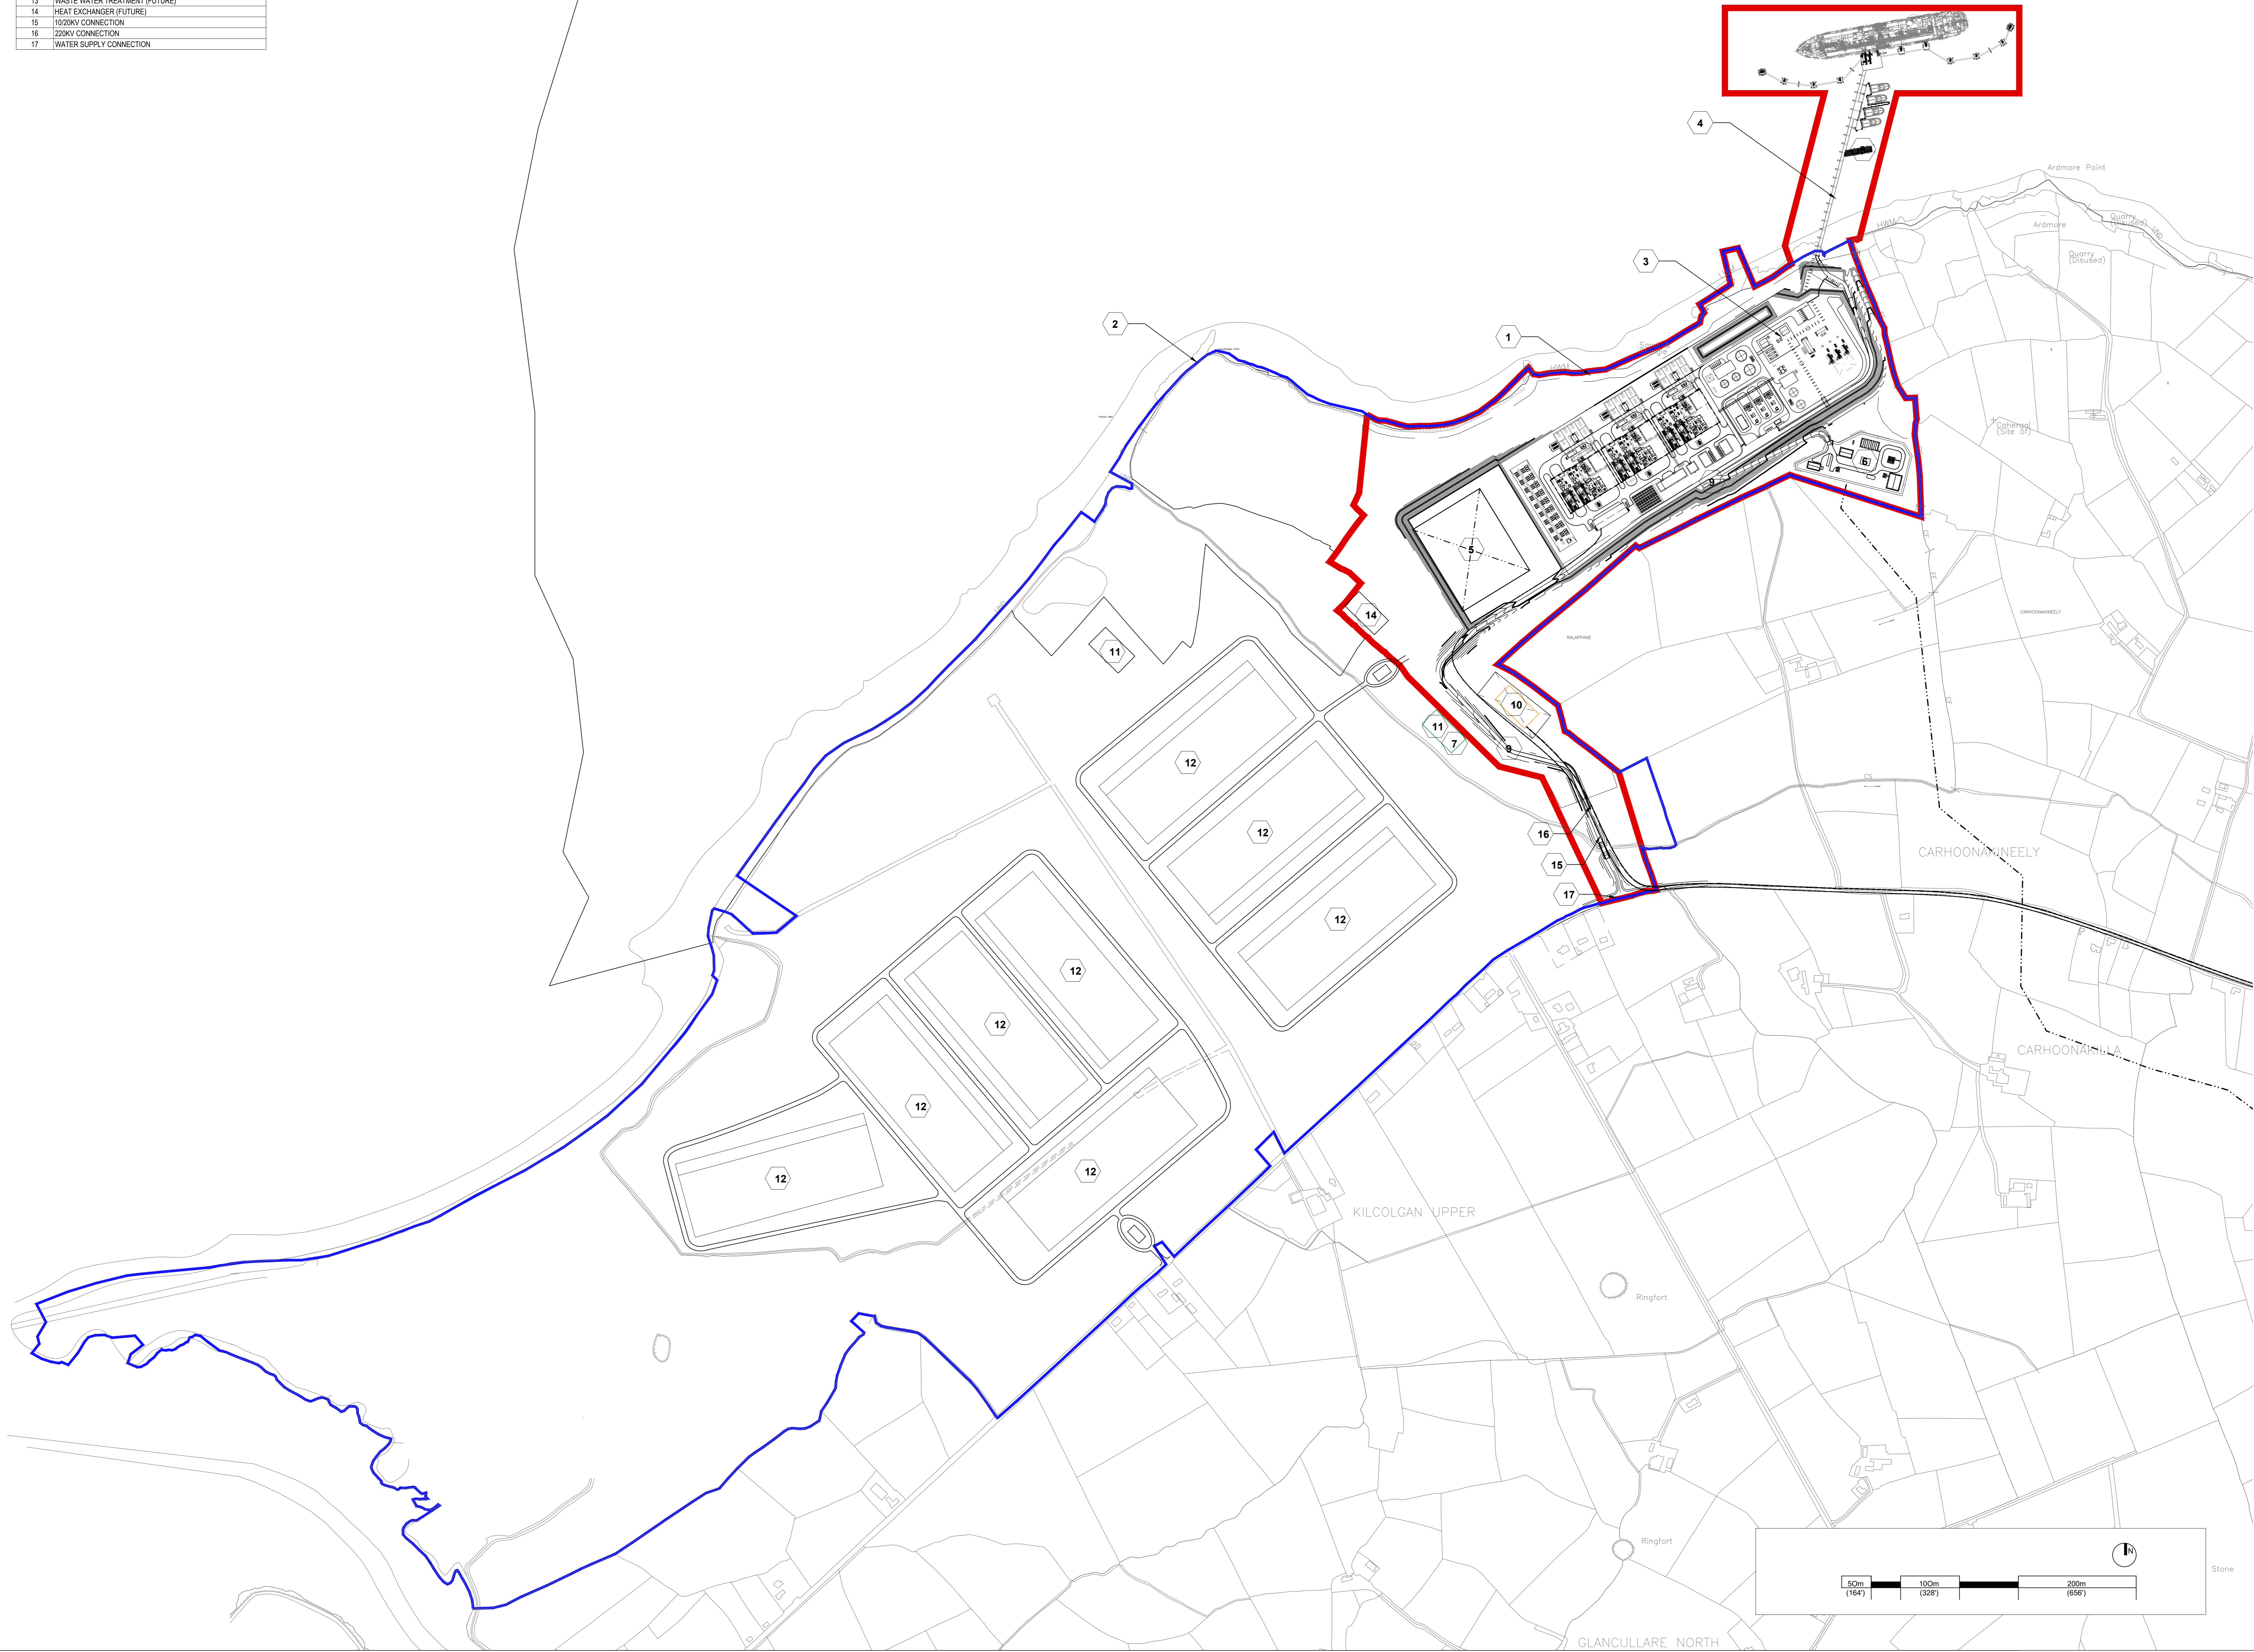

No.	Description	Date

SHEET REVISIONS

ISSUED FOR PLANNING 13/08/2021
PROJECT ISSUANCES

PROJECT:
SHANNON TECHNOLOGY
AND ENERGY PARK (STEP)

SHANNON LNG LIMITED

DWG. TITLE
CAMPUS SITE PLAN

PROJECT NO: DWG. NO:
DATE: 13/08/2021 **SP160**
SCALE: 1:4000

SHEET SIZE: A0