

Legend:

Ownership Boundary



Application Boundary



Date:	Rev:	Description:	Drawn By:

Prepared by:



Gaitech Energy Services,
Clondangan,
Stradone,
Co. Cavan

Client:

Bracklyn Wind Farm Limited

Job Title:



Bracklyn Wind Farm

Drawing Title:


Figure 1: Overall Project Location

Drawing No.:	BRK_PAS_LOC_001	Revision No.:	0
Scale:	(A1) 1:40,000	Date:	02/07/2021
Drawn By:	J.B.	Checked By:	C.M.P.
		Confirmed By:	S.C.


OS Map Ref. Nos. 2771-A, 2771-B, 2771-C, 2771-AL, 2771-AM, 2771-AN, 2771-BL, 2771-BM, 2771-BN, 2771-CL, 2771-CM, 2771-CN, 2771-DL, 2771-DM, 2771-DN, 2771-EL, 2771-EM, 2771-EN, 2771-FL, 2771-TO, 2771-TP, 2771-TQ, 2771-TR, 2771-TS, 2771-TT, 2771-TU, 2771-TV, 2771-TW, 2771-TX, 2771-TY, 2771-TZ, 2771-UA, 2771-UB, 2771-UC, 2771-UD, 2771-UE, 2771-UF, 2771-UG, 2771-UH, 2771-UI, 2771-UJ, 2771-UL, 2771-UM, 2771-UN, 2771-UO, 2771-UP, 2771-UQ, 2771-UR, 2771-US, 2771-UT, 2771-UY, 2771-UZ, 2771-VA, 2771-VB, 2771-VC, 2771-VD, 2771-VE, 2771-VF, 2771-VG, 2771-VH, 2771-VI, 2771-VJ, 2771-VL, 2771-VM, 2771-VN, 2771-WL, 2771-WM, 2771-WN, 2771-WO, 2771-WP, 2771-WQ, 2771-WR, 2771-WS, 2771-WT, 2771-WU, 2771-WV, 2771-WW, 2771-WX, 2771-WY, 2771-WZ, 2771-XA, 2771-XB, 2771-XC, 2771-XD, 2771-XE, 2771-XF, 2771-XG, 2771-XH, 2771-XI, 2771-XJ, 2771-XL, 2771-XM, 2771-XN, 2771-YL, 2771-YM, 2771-YN, 2771-ZL, 2771-ZM, 2771-ZN, 2771-ZO, 2771-ZP, 2771-ZQ, 2771-ZR, 2771-ZS, 2771-ZT, 2771-ZU, 2771-ZV, 2771-ZW, 2771-ZX, 2771-ZY, 2771-ZZ

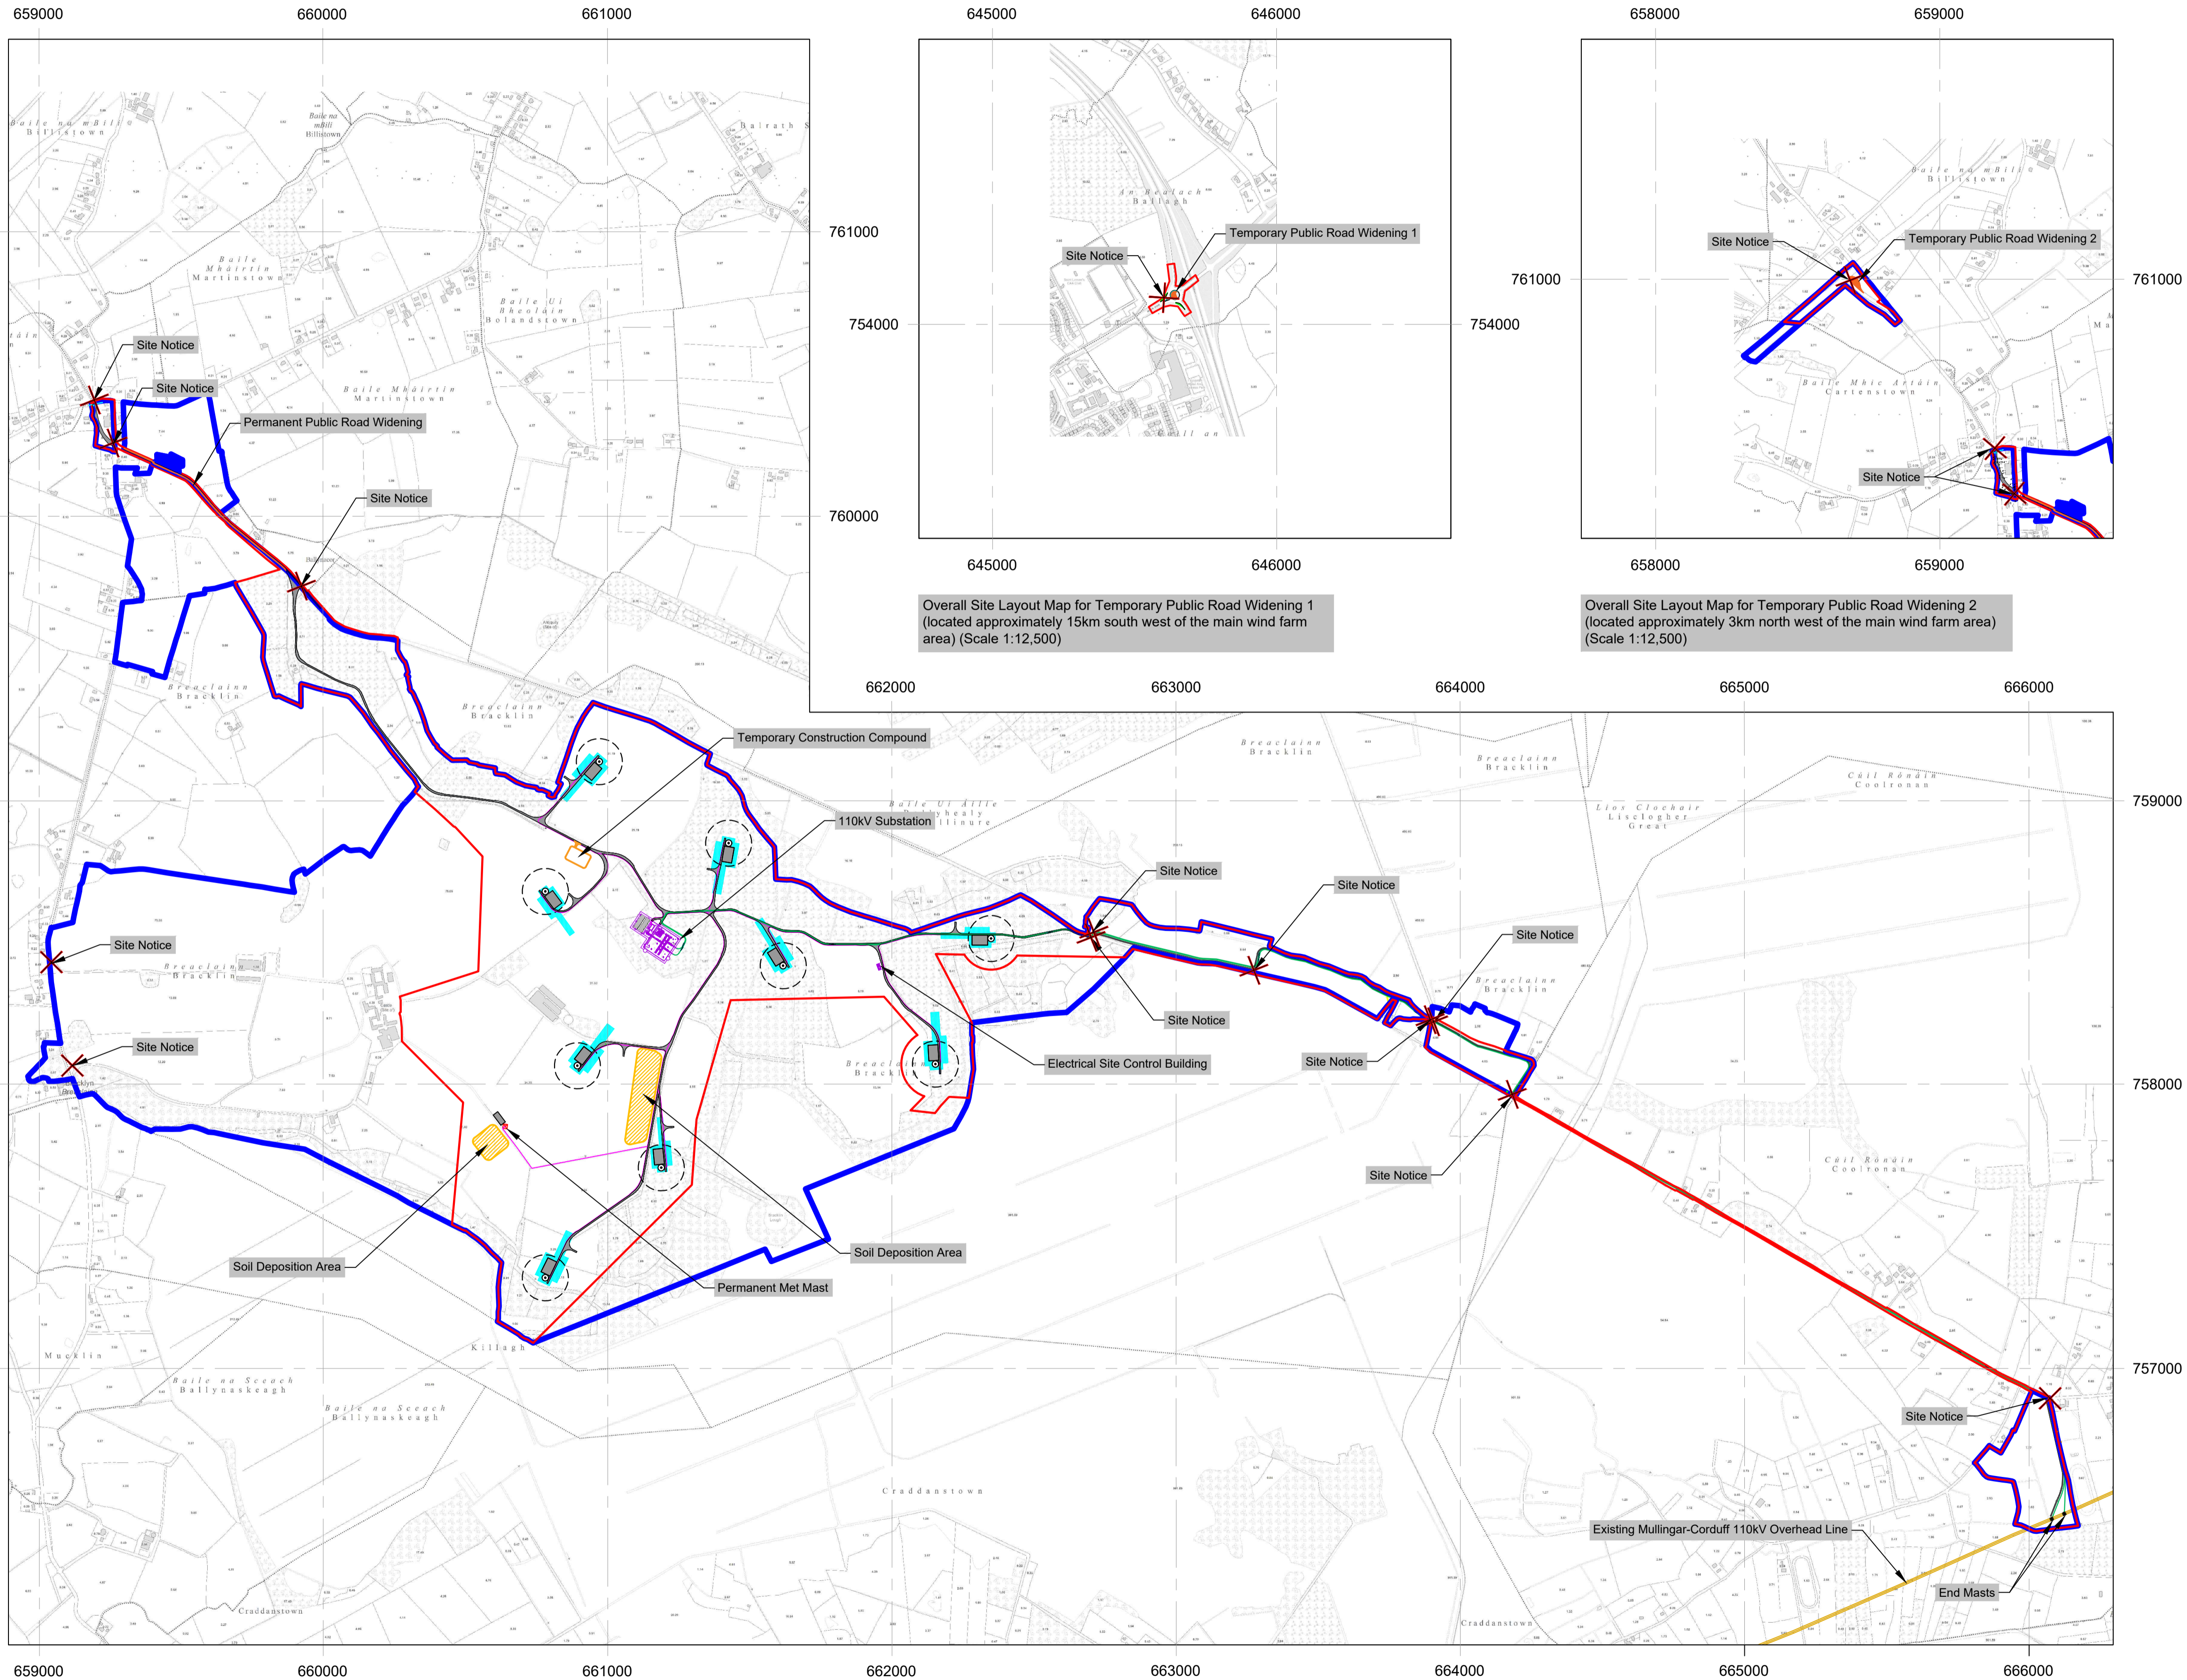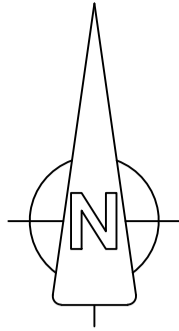

Overall Site Layout Map for the main wind farm area
(Scale 1:12,500)

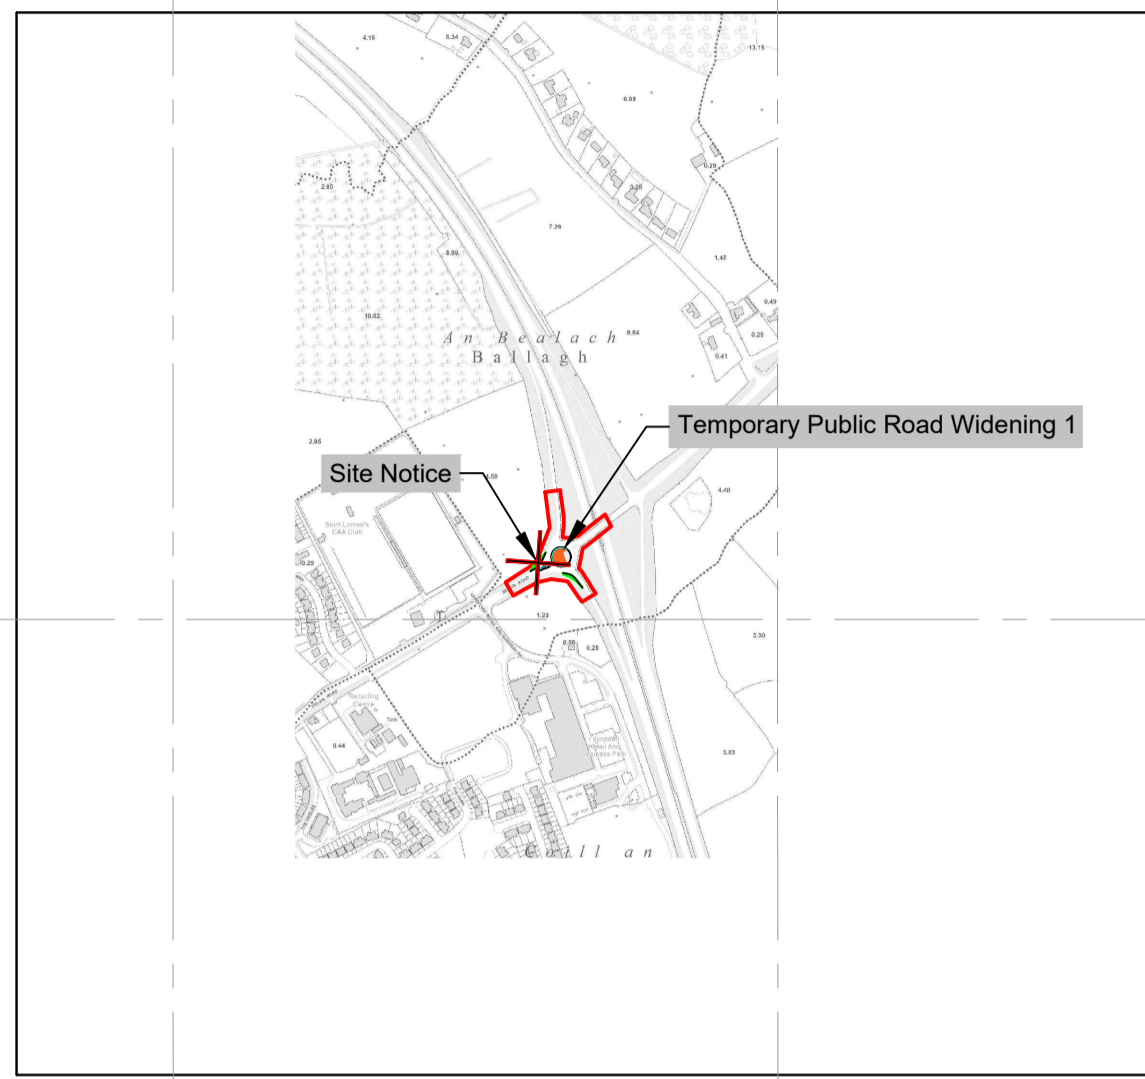

Overall Site Layout Map for Temporary Public Road Widening 1
(located approximately 15km south west of the main wind farm area)
(Scale 1:12,500)

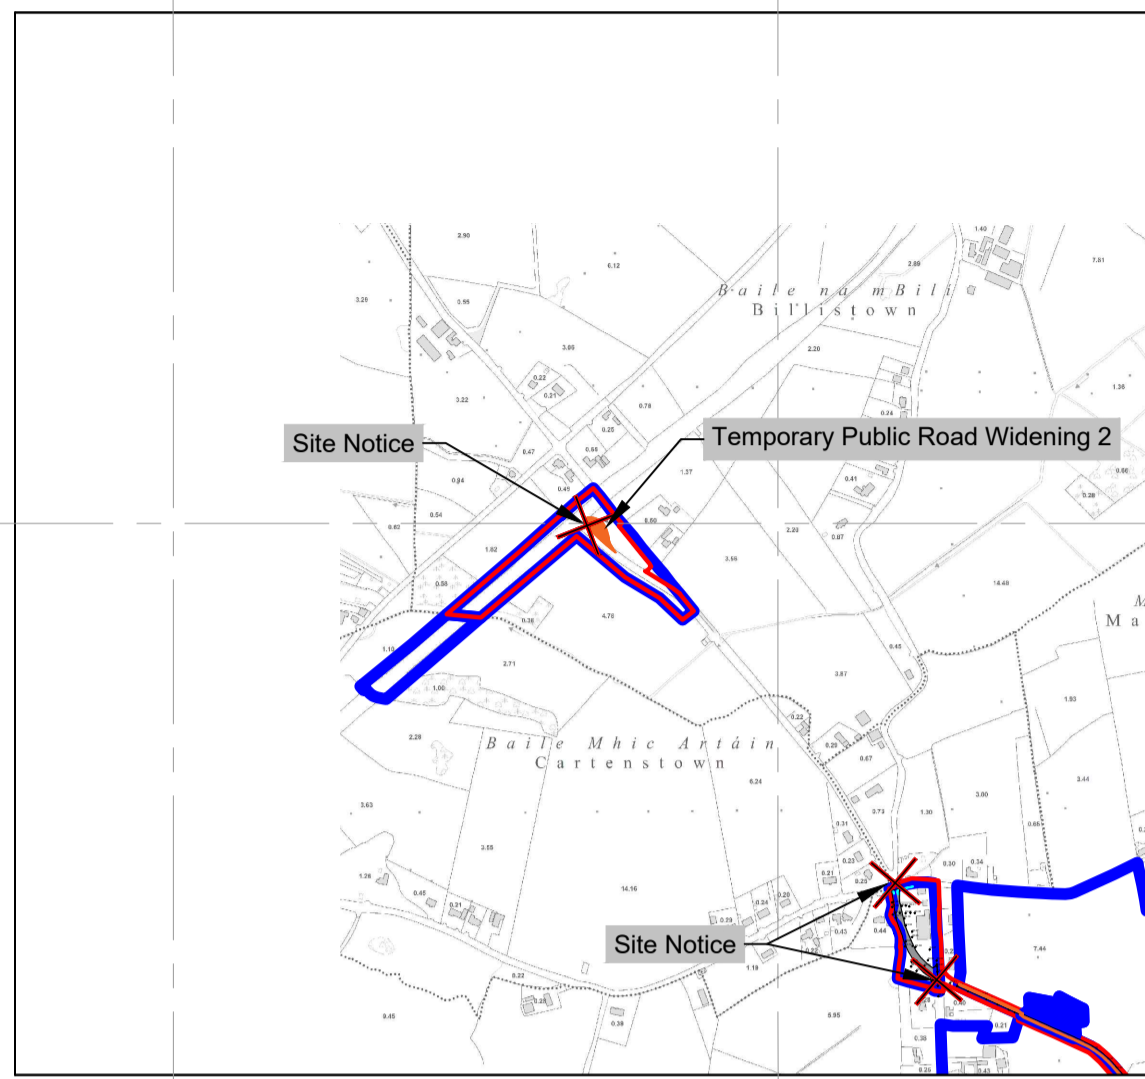

Overall Site Layout Map for Temporary Public Road Widening 2
(located approximately 3km north west of the main wind farm area)
(Scale 1:12,500)

Legend:

- Ownership Boundary —
- Application Boundary —
- Wind Farm Access Tracks & Crane Hardstanding Areas ■
- Indicative Wind Farm Cable Routes —
- 110kV Connection Cable Route —
- Temporary Construction Compound □
- Indicative Areas for be used for the storage and assembly of the turbine components prior to turbine erection. Area to be graded and leveled as required. Area to be reinstated after the wind farm has been constructed. □
- Soil Deposition Areas □
- Communications Chamber / Joint Bay / Link Box Chamber □
- Registered Right of Way Areas ■


Notes:

- All dimensions in meters unless otherwise stated
- Turbines may be micro-sited by up to a maximum of 20 meters
- Micro-siting of ancillary infrastructure to be permitted within the planning application boundary

OSI © Licence: EN 0062821; OS Map Ref. Nos. 2771-A, 2771-B, 2771-C, 2771-AL, 2771-AM, 2771-AN, 2771-BL, 2771-BM, 2771-BN, 2771-DL, 2771-DM, 2771-DN, 2771-EL, 2771-EM, 2771-EN, 2771-FL, 2771-FM, 2771-FN, 2771-GL, 2771-GM, 2771-GN, 2771-HL, 2771-HM, 2771-HN, 2771-HO, 2771-HP, 2771-HQ, 2771-HR, 2771-HS, 2771-HT, 2771-HU, 2771-HV, 2771-HW, 2771-HX, 2771-HY, 2771-HZ, 2771-IA, 2771-IB, 2771-IC, 2771-ID, 2771-IE, 2771-IF, 2771-IG, 2771-IH, 2771-II, 2771-IJ, 2771-IL, 2771-IM, 2771-IN, 2771-MN, 2771-MO, 2771-MP, 2771-MQ, 2771-MR, 2771-MS, 2771-MT, 2771-MU, 2771-MV, 2771-MW, 2771-MX, 2771-MY, 2771-MZ, 2771-NA, 2771-NB, 2771-NC, 2771-ND, 2771-NE, 2771-NF, 2771-NG, 2771-NH, 2771-NI, 2771-NJ, 2771-NK, 2771-NL, 2771-NM, 2771-NO, 2771-NP, 2771-NQ, 2771-QL, 2771-QM, 2771-QN, 2771-QO, 2771-QP, 2771-QR, 2771-QS, 2771-QT, 2771-UY, 2771-UZ, 2771-VA, 2771-YY, 2771-YZ, 2771-ZA, 2771-ZB, 2771-ZC, 2771-ZD, 2771-ZE, 2771-ZF, 2771-ZG, 2771-ZH, 2771-ZI, 2771-ZJ, 2771-ZK, 2771-ZL, 2771-ZM, 2771-ZN, 2771-ZO, 2771-ZP, 2771-ZQ, 2771-ZR, 2771-ZS, 2771-ZT, 2771-ZU, 2771-ZV, 2771-ZW, 2771-ZX, 2771-ZY, 2771-ZZ

Date:	Rev:	Description:	Drawn By:

Prepared by:



Galetech Energy Services,
Clondorgan,
Stradone,
Co. Cavan

Client:

Bracklyn Wind Farm Limited



Job Title:

Bracklyn Wind Farm


Drawing Title:

Figure 2: Overall Site Layout Map


Drawing No.:	BRK_PAS_LOC_002	Revision No.:	0
Scale:	(A1) 1:12,500	Date:	02/07/2021
Drawn By:	J.B.	Checked By:	C.M.P.
		Confirmed By:	S.C.

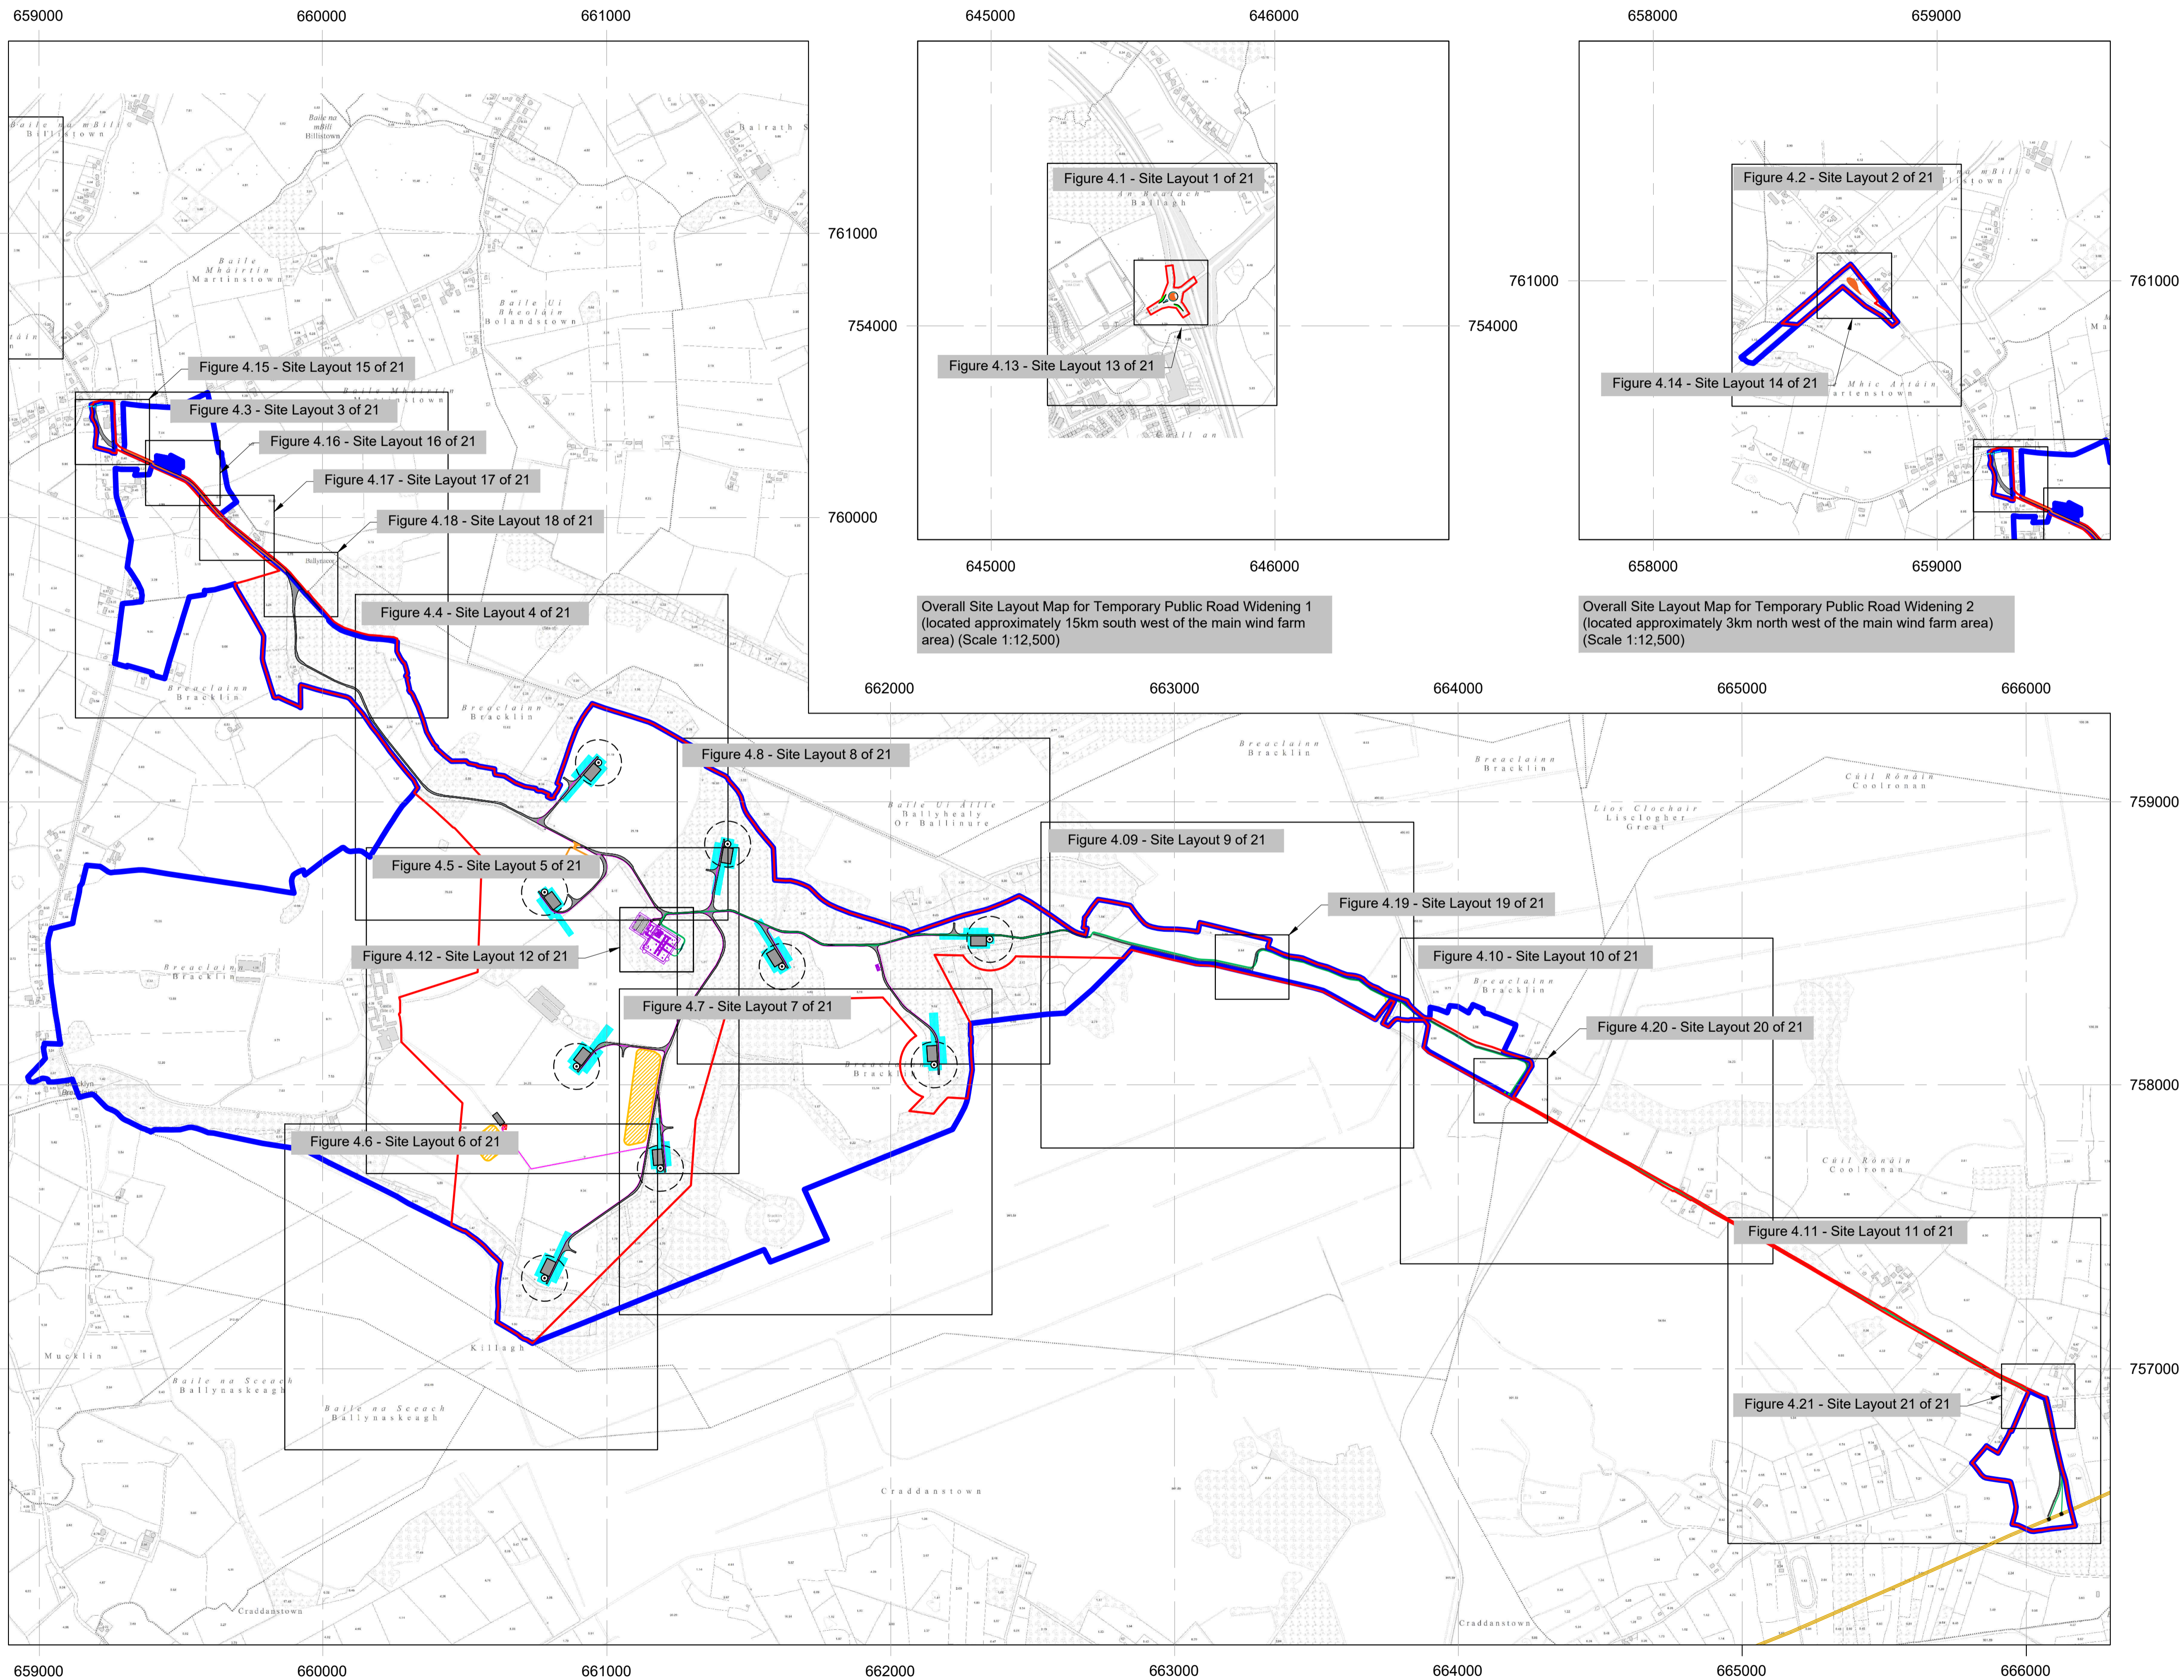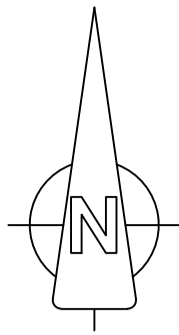

Overall Site Layout Map for the main wind farm area
(Scale 1:12,500)

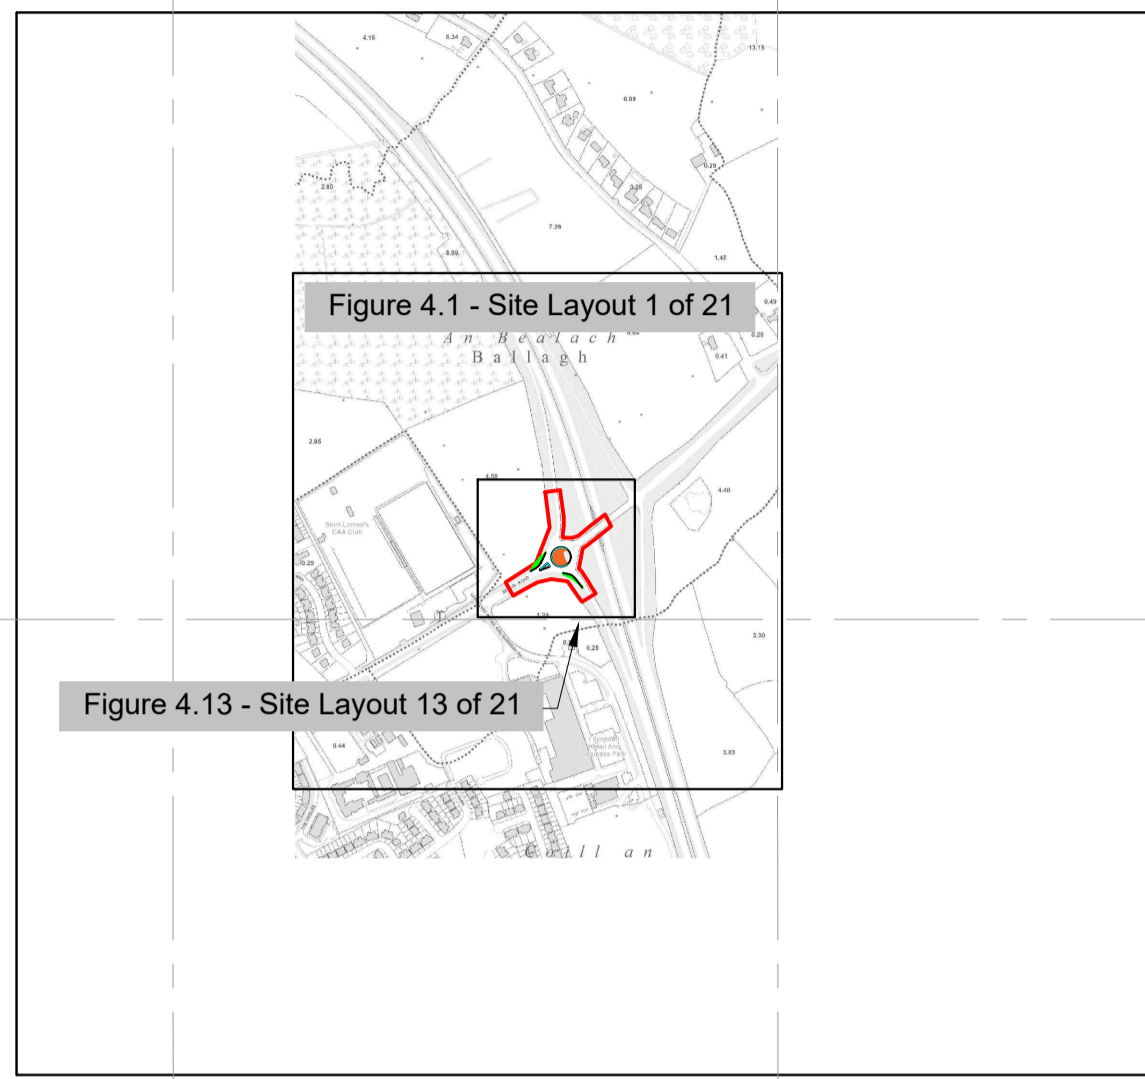

Overall Site Layout Map for Temporary Public Road Widening 1
(located approximately 15km south west of the main wind farm area)
(Scale 1:12,500)

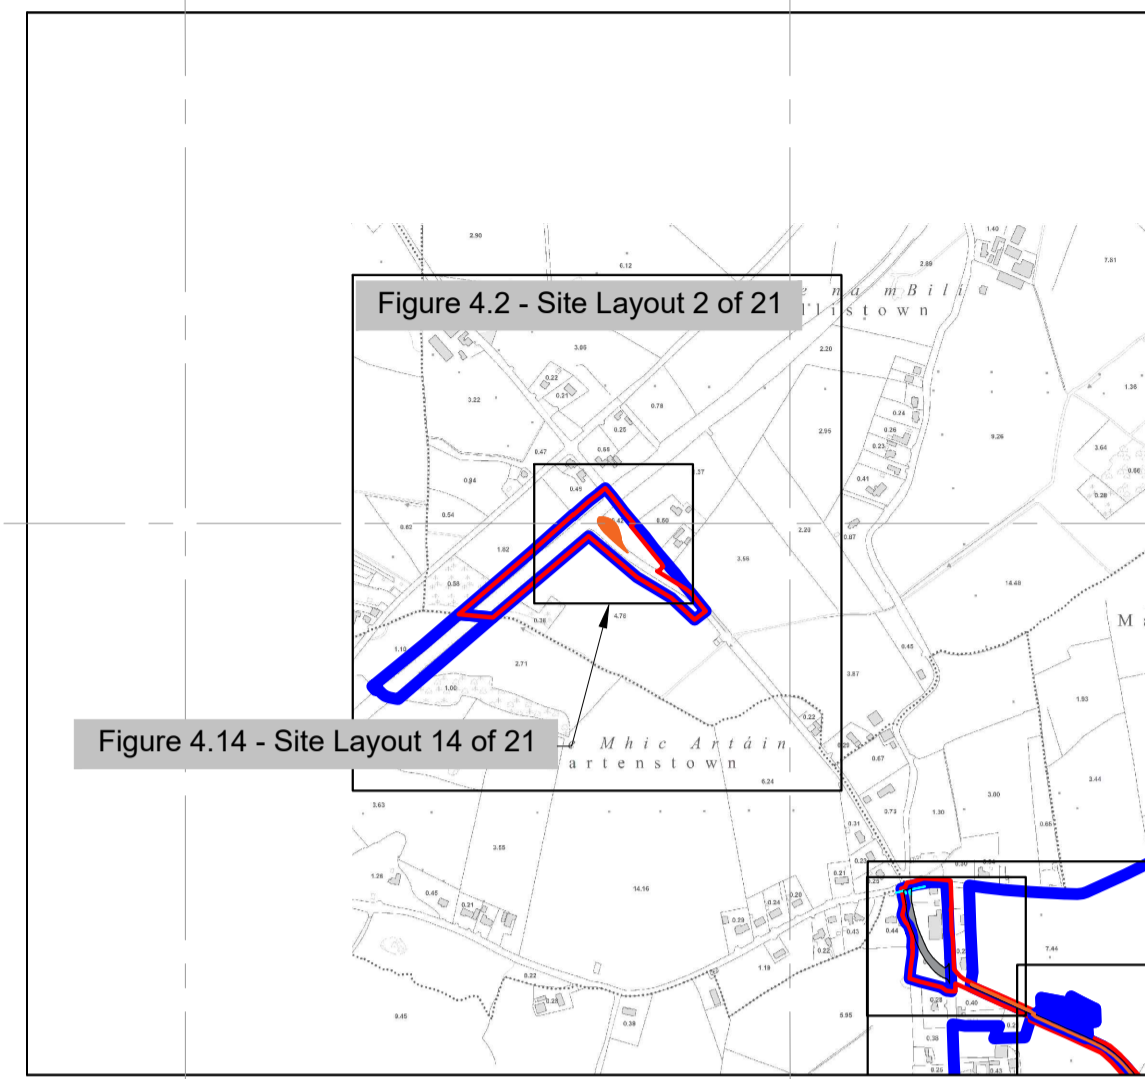

Overall Site Layout Map for Temporary Public Road Widening 2
(located approximately 3km north west of the main wind farm area)
(Scale 1:12,500)

Legend:


- Ownership Boundary —
- Application Boundary —
- Wind Farm Access Tracks & Crane Hardstanding Areas ■
- Indicative Wind Farm Cable Routes —
- 110kV Connection Cable Route —
- Temporary Construction Compound □
- Indicative Areas for be used for the storage and assembly of the turbine components prior to turbine erection. Area to be graded and leveled as required. Area to be reinstated after the wind farm has been constructed. ▨
- Soil Deposition Areas ▨
- Communications Chamber / Joint Bay / Link Box Chamber □
- Registered Right of Way Areas ■

Notes:

- All dimensions in meters unless otherwise stated
- Turbines may be micro-sited by up to a maximum of 20 meters
- Micro-siting of ancillary infrastructure to be permitted within the planning application boundary

Date:	Rev:	Description:	Drawn By:

Prepared by:



Galetech Energy Services,
Clondargan,
Stradone,
Co. Cavan

Client:

Bracklyn Wind Farm Limited

Job Title:



Bracklyn Wind Farm

Drawing Title:

Figure 3: Site Location Drawing Key

Drawing No.:	BRK_PAS_LOC_003	Revision No.:	0
Scale:	(A1) 1:12,500	Date:	02/07/2021
Drawn By:	J.B	Checked By:	C.M.P.
		Confirmed By:	S.C

OSI © Licence: EN 0062821; OS Map Ref. Nos. 2771-A, 2771-B, 2771-C, 2771-Z

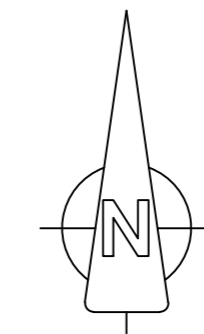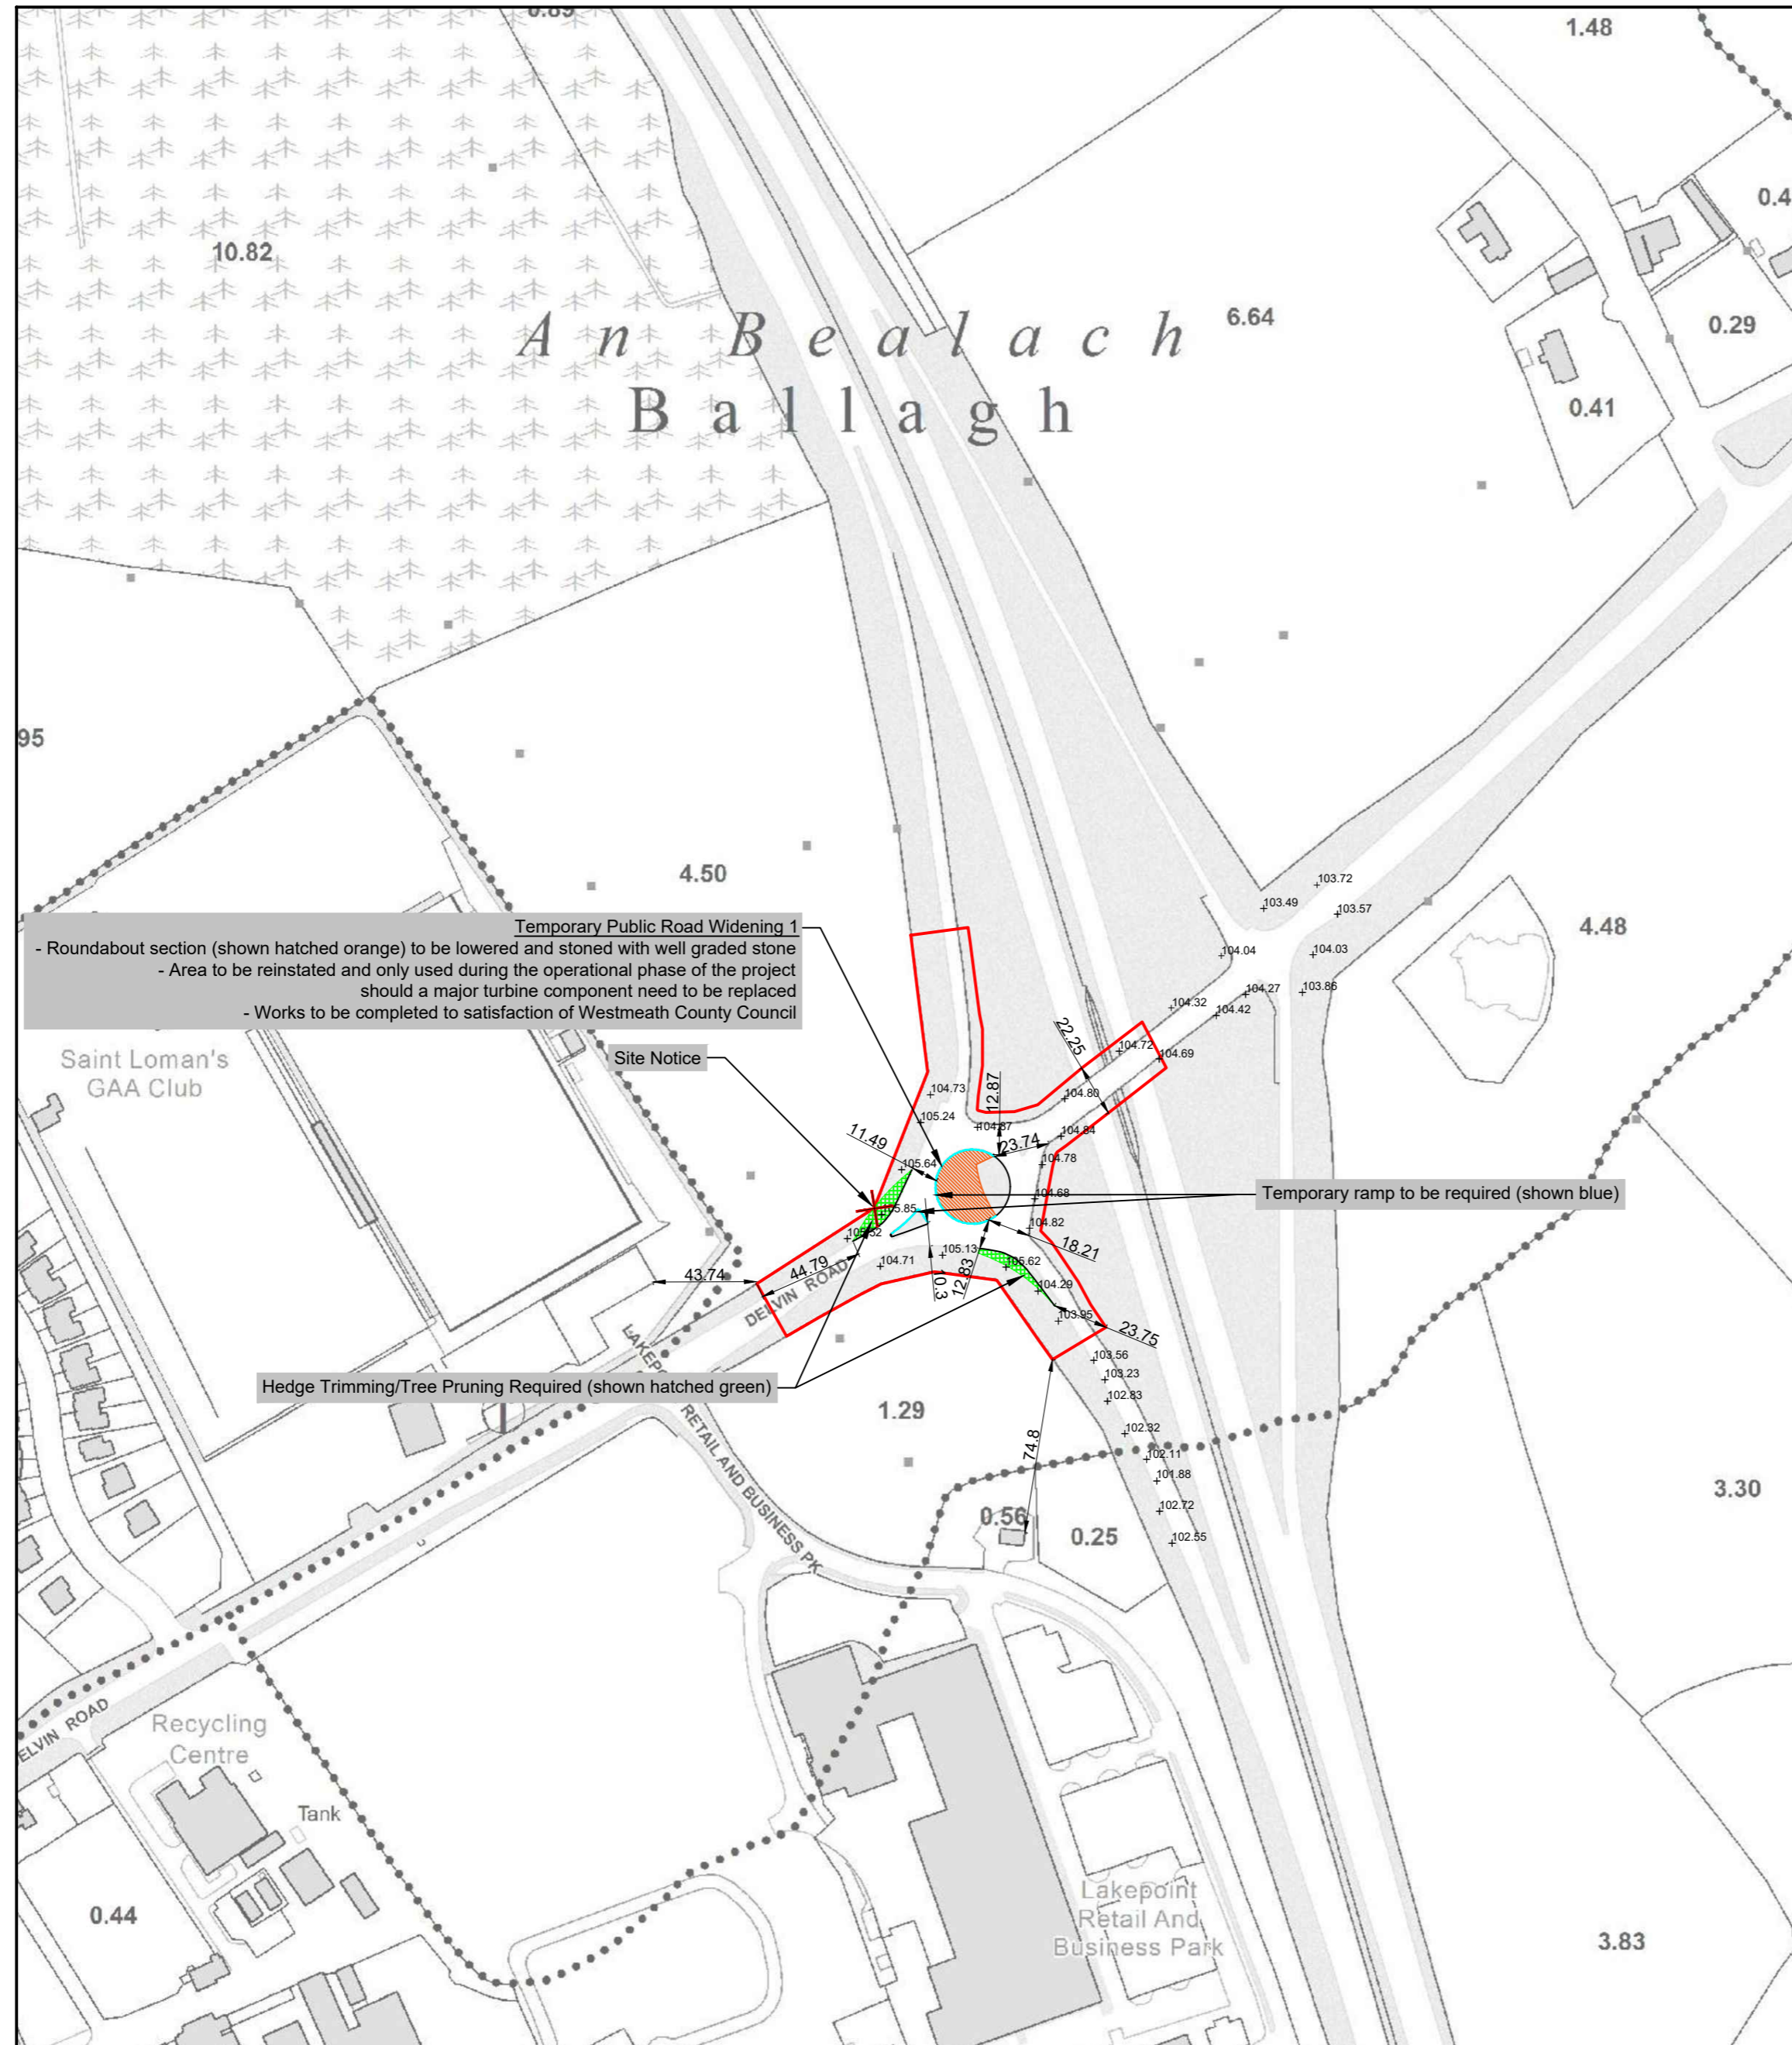

- Legend:**
- Ownership Boundary —
 - Application Boundary —
 - Wind Farm Access Tracks & Crane Hardstanding Areas
 - Indicative Wind Farm Cable Routes —
 - 110kV Connection Cable Route —
 - Temporary Construction Compound
 - Indicative Areas for be used for the storage and assembly of the turbine components prior to turbine erection. Area to be graded and leveled as required. Area to be reinstated after the wind farm has been constructed.
 - Soil Deposition Areas
 - Communications Chamber / Joint Bay / Link Box Chamber
 - Registered Right of Way Areas

- Notes:**
- All dimensions in meters unless otherwise stated
 - Turbines may be micro-sited by up to a maximum of 20 meters
 - Micro-siting of ancillary infrastructure to be permitted within the planning application boundary

Temporary Public Road Widening 1
 - Roundabout section (shown hatched orange) to be lowered and stoned with well graded stone
 - Area to be reinstated and only used during the operational phase of the project should a major turbine component need to be replaced
 - Works to be completed to satisfaction of Westmeath County Council

Site Notice


Temporary ramp to be required (shown blue)

Hedge Trimming/Tree Pruning Required (shown hatched green)

OSI © Licence: EN 0062821: OS Map Ref. Nos. 2771-A, 2771-B, 2771-C, 2772-A, 2772-B, 2772-C, 2773-A, 2773-B, 2773-C, 2774-A, 2774-B, 2774-C, 2775-A, 2775-B, 2775-C, 2776-A, 2776-B, 2776-C, 2777-A, 2777-B, 2777-C, 2778-A, 2778-B, 2778-C, 2779-A, 2779-B, 2779-C, 2780-A, 2780-B, 2780-C, 2781-A, 2781-B, 2781-C, 2782-A, 2782-B, 2782-C, 2783-A, 2783-B, 2783-C, 2784-A, 2784-B, 2784-C, 2785-A, 2785-B, 2785-C, 2786-A, 2786-B, 2786-C, 2787-A, 2787-B, 2787-C, 2788-A, 2788-B, 2788-C, 2789-A, 2789-B, 2789-C, 2790-A, 2790-B, 2790-C, 2791-A, 2791-B, 2791-C, 2792-A, 2792-B, 2792-C, 2793-A, 2793-B, 2793-C, 2794-A, 2794-B, 2794-C, 2795-A, 2795-B, 2795-C, 2796-A, 2796-B, 2796-C, 2797-A, 2797-B, 2797-C, 2798-A, 2798-B, 2798-C, 2799-A, 2799-B, 2799-C, 2800-A, 2800-B, 2800-C, 2800-Z

Date:	Rev:	Description:	Drawn By:

Prepared by:



Galetech Energy Services,
Clondargan,
Stradone,
Co. Cavan

Client:

Bracklyn Wind Farm Limited



Job Title:

Bracklyn Wind Farm

Drawing Title:

Figure 4.1: Site Layout Map
(Map 1 of 21)

Drawing No.:	BRK_PAS_LAY_001	Revision No.:	0
Scale:	(A2) 1:2,500	Date:	02/07/2021
Drawn By:	J.B.	Checked By:	C.M.P.
		Confirmed By:	S.C.

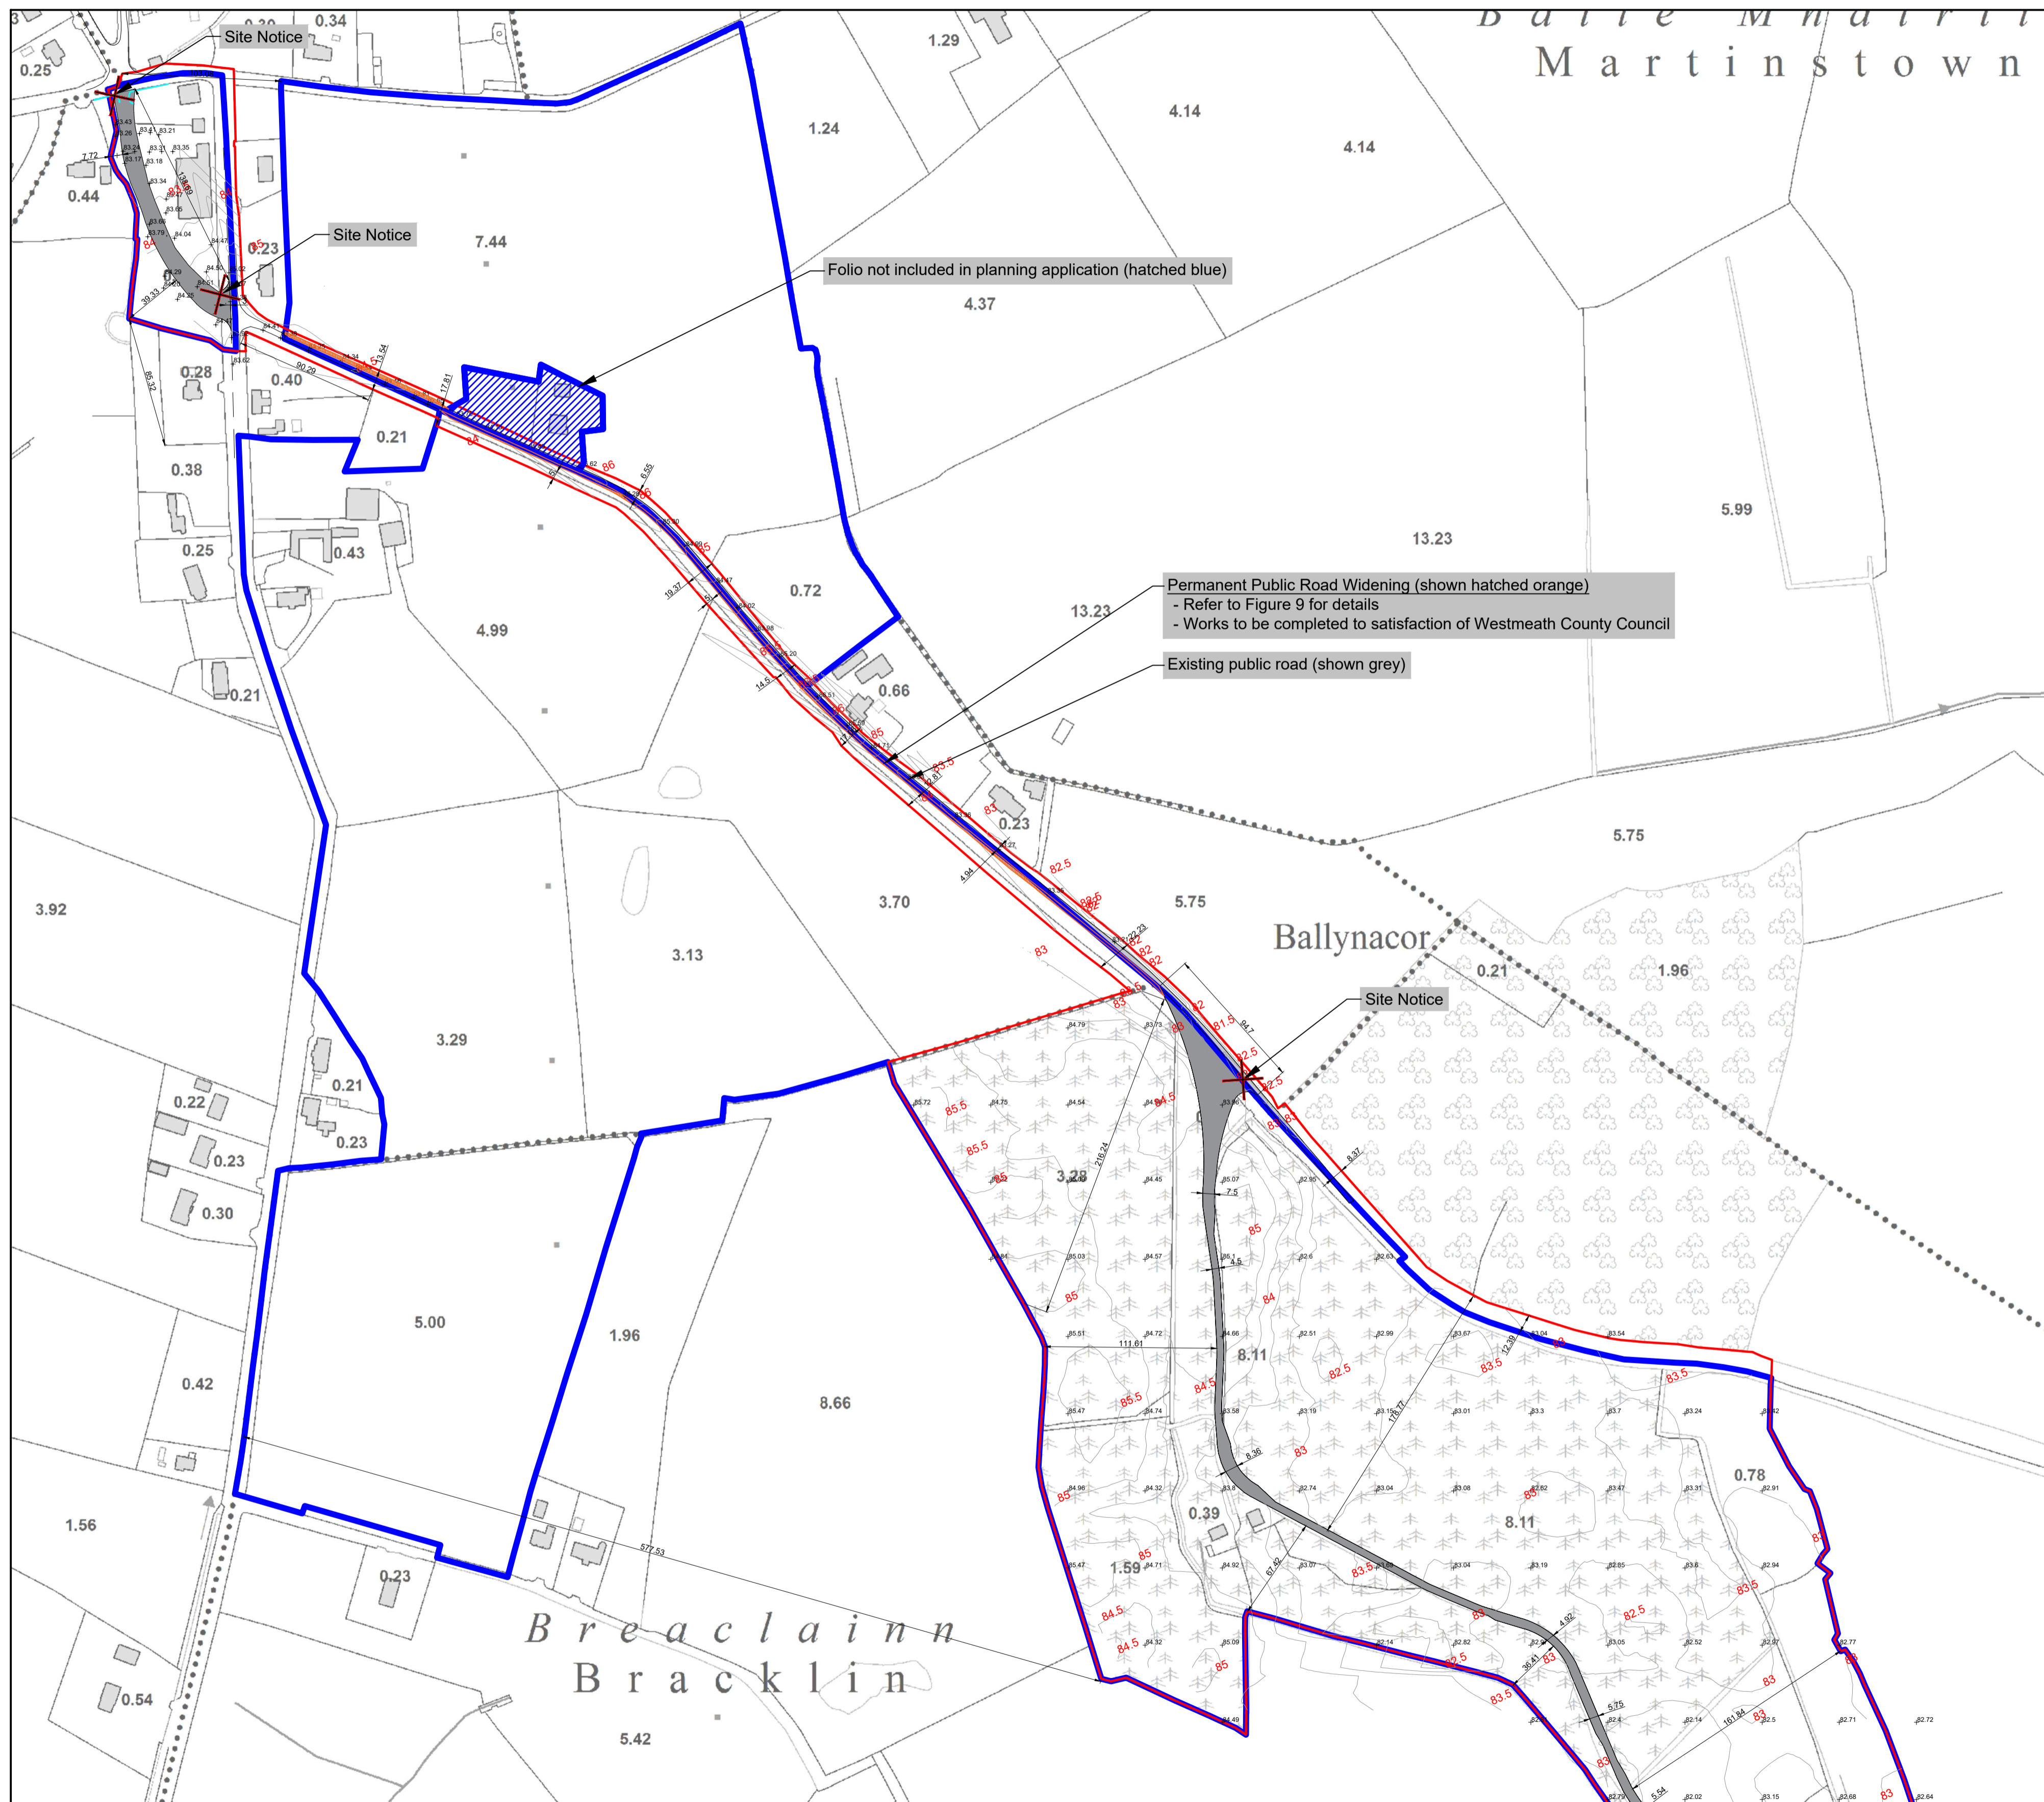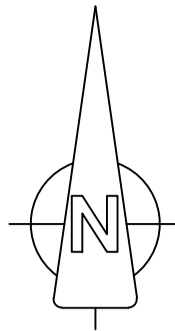

Legend:


- Ownership Boundary —
- Application Boundary —
- Wind Farm Access Tracks & Crane Hardstanding Areas ■
- Indicative Wind Farm Cable Routes —
- 110kV Connection Cable Route —
- Temporary Construction Compound □
- Indicative Areas for be used for the storage and assembly of the turbine components prior to turbine erection. Area to be graded and leveled as required. Area to be reinstated after the wind farm has been constructed. □
- Soil Deposition Areas □
- Communications Chamber / Joint Bay / Link Box Chamber □
- Registered Right of Way Areas ■

Notes:

- All dimensions in meters unless otherwise stated
- Turbines may be micro-sited by up to a maximum of 20 meters
- Micro-siting of ancillary infrastructure to be permitted within the planning application boundary

Date:	Rev:	Description:	Drawn By:
-------	------	--------------	-----------

Prepared by:



GALETECH ENERGY SERVICES

Galetech Energy Services,
Clondargan,
Stradane,
Co. Cavan

Client:

Bracklyn Wind Farm Limited

Job Title:



Bracklyn Wind Farm

Drawing Title:

**Figure 4.3: Site Layout Map
(Map 3 of 21)**

Drawing No.: BRK_PAS_LAY_003	Revision No.: 0
Scale: (A1) 1:2,500	Date: 02/07/2021
Drawn By: J.B.	Checked By: C.M.P.
	Confirmed By: S.C.

OSI © Licence: EN 0062821; OS Map Ref. Nos. 2771-A, 2771-B, 2771-C, 2772-A, 2772-B, 2772-C, 2773-A, 2773-B, 2773-C, 2774-A, 2774-B, 2774-C, 2775-A, 2775-B, 2775-C, 2776-A, 2776-B, 2776-C, 2777-A, 2777-B, 2777-C, 2778-A, 2778-B, 2778-C, 2779-A, 2779-B, 2779-C, 2780-A, 2780-B, 2780-C, 2781-A, 2781-B, 2781-C, 2782-A, 2782-B, 2782-C, 2783-A, 2783-B, 2783-C, 2784-A, 2784-B, 2784-C, 2785-A, 2785-B, 2785-C, 2786-A, 2786-B, 2786-C, 2787-A, 2787-B, 2787-C, 2788-A, 2788-B, 2788-C, 2789-A, 2789-B, 2789-C, 2790-A, 2790-B, 2790-C, 2791-A, 2791-B, 2791-C, 2792-A, 2792-B, 2792-C, 2793-A, 2793-B, 2793-C, 2794-A, 2794-B, 2794-C, 2795-A, 2795-B, 2795-C, 2796-A, 2796-B, 2796-C, 2797-A, 2797-B, 2797-C, 2798-A, 2798-B, 2798-C, 2799-A, 2799-B, 2799-C, 2800-A, 2800-B, 2800-C, 2800-Z

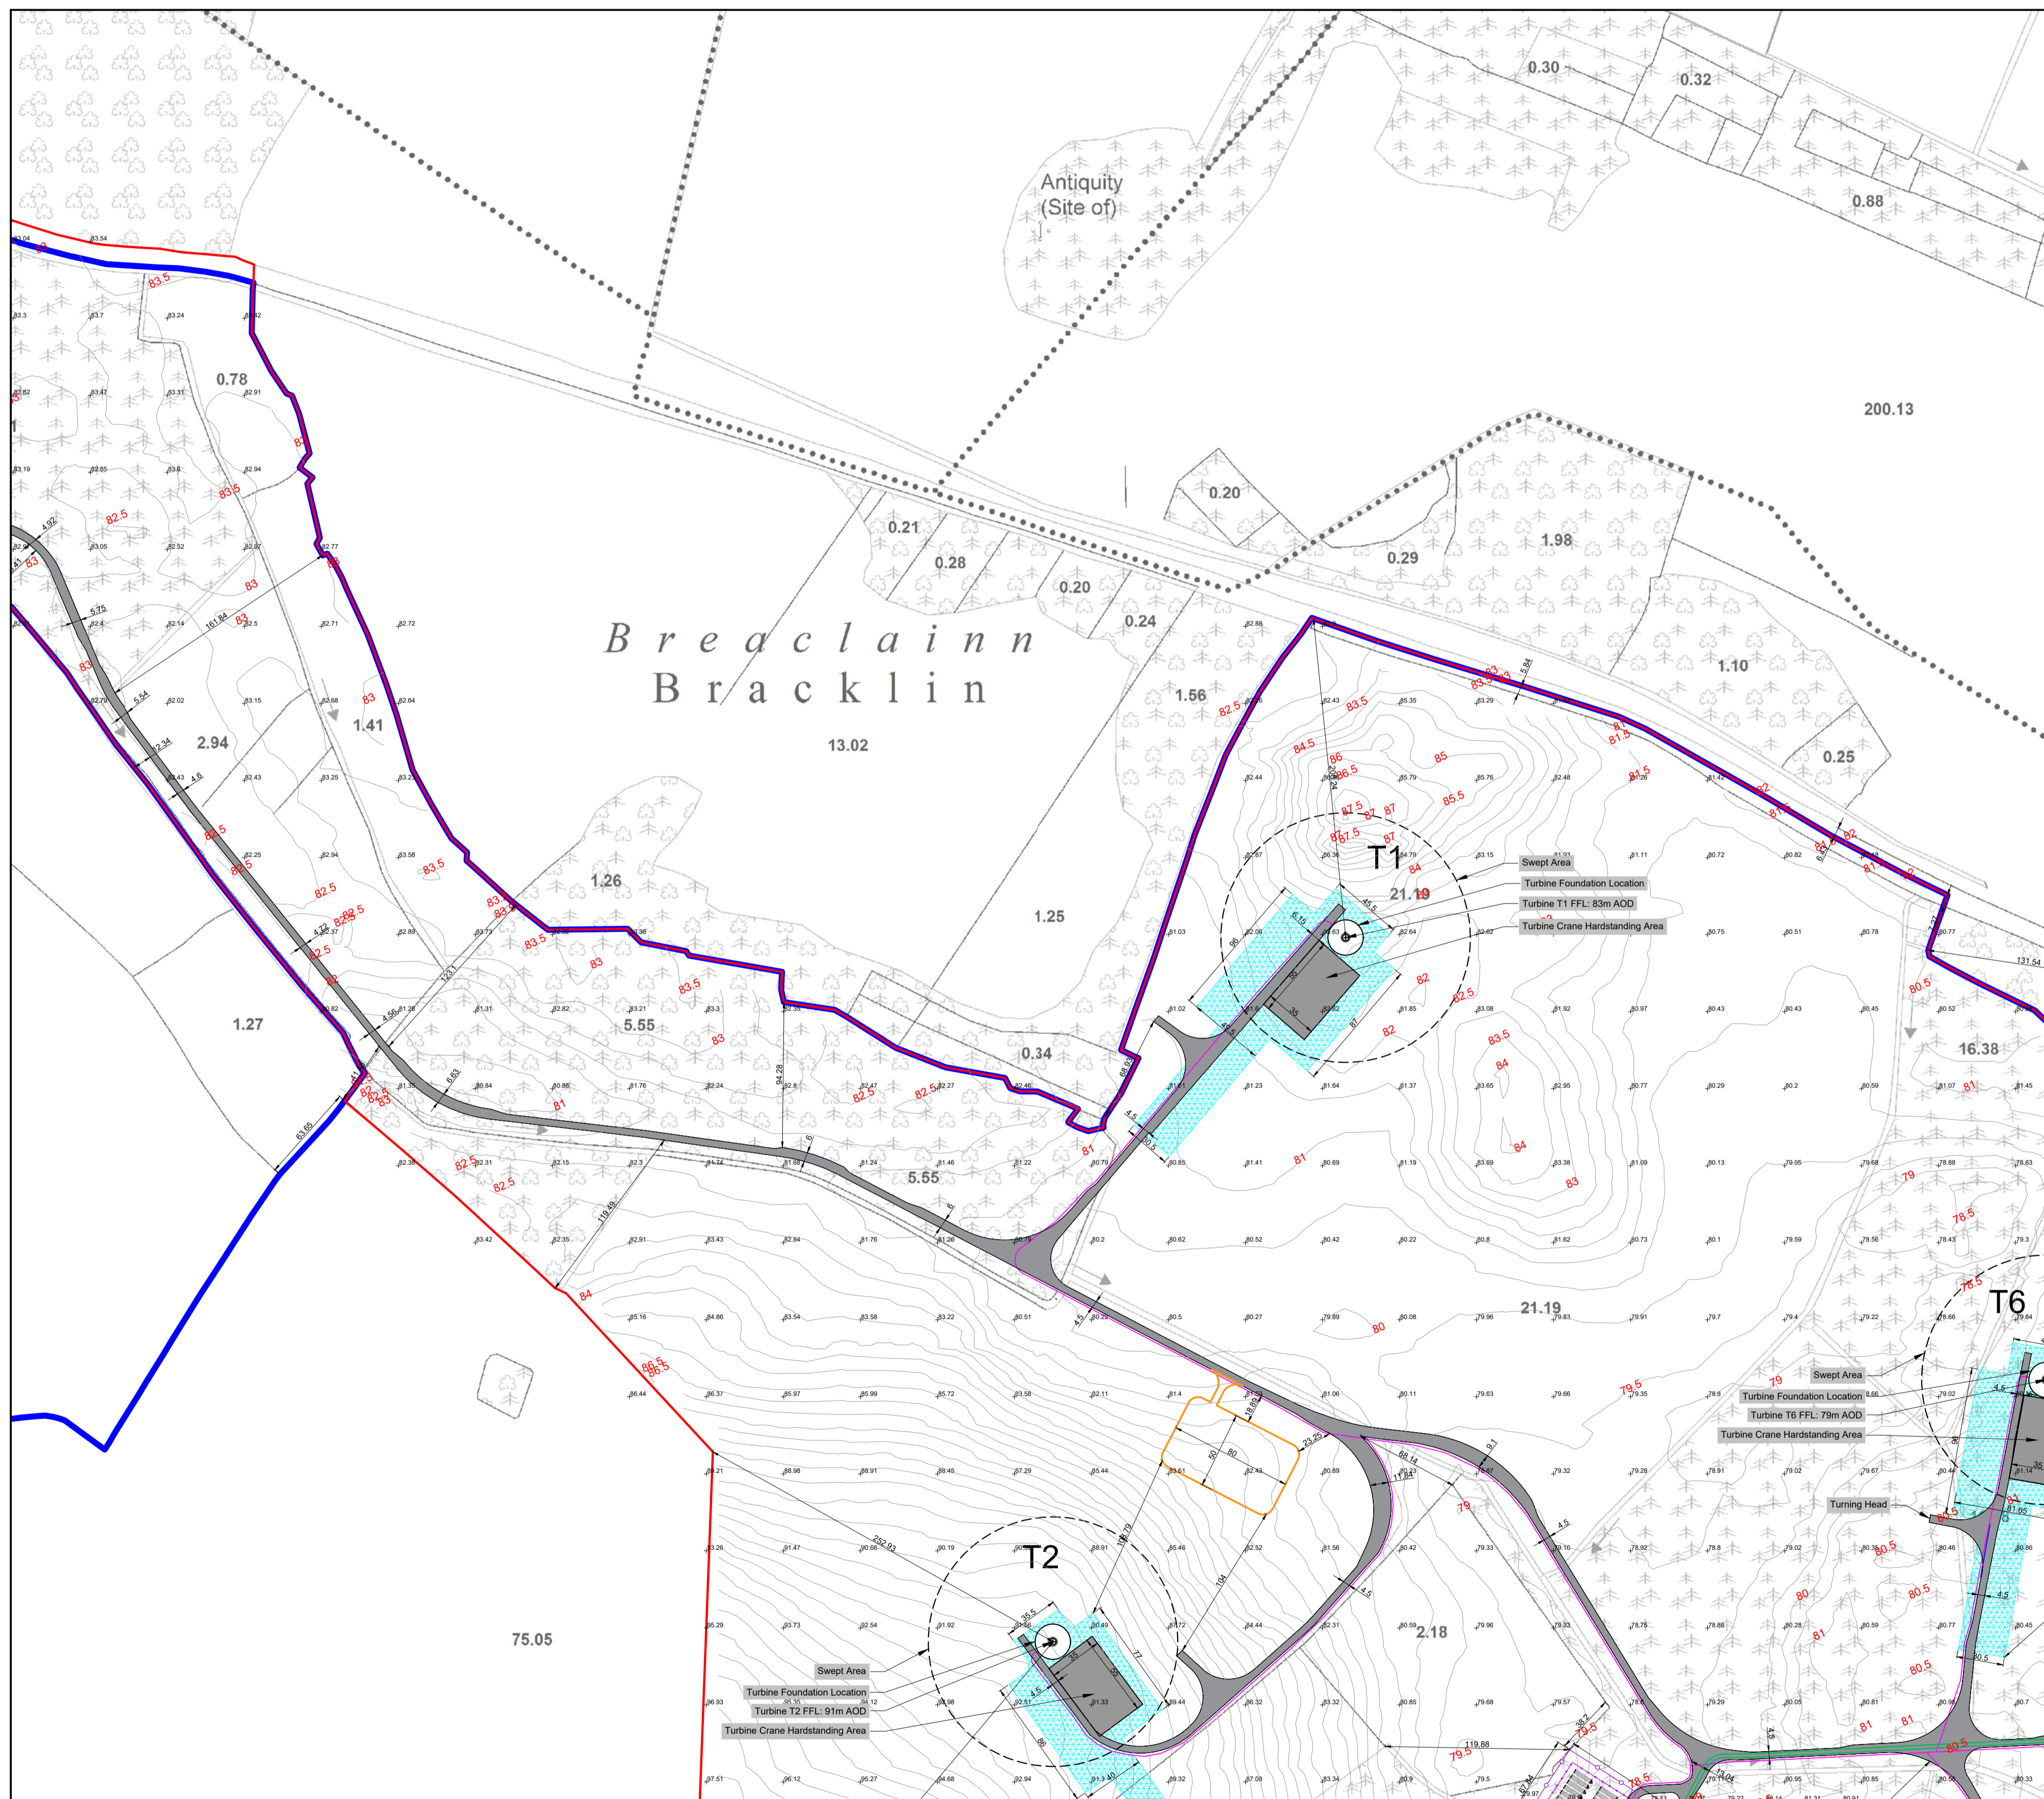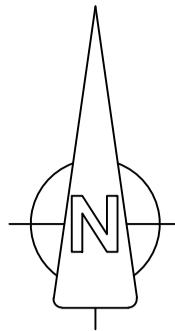

Legend:

- Ownership Boundary —
- Application Boundary —
- Wind Farm Access Tracks & Crane Hardstanding Areas ■
- Indicative Wind Farm Cable Routes —
- 110kV Connection Cable Route —
- Temporary Construction Compound □
- Indicative Areas for be used for the storage and assembly of the turbine components prior to turbine erection. Area to be graded and leveled as required. Area to be reinstated after the wind farm has been constructed. ▨
- Soil Deposition Areas ▨
- Communications Chamber / Joint Bay / Link Box Chamber □
- Registered Right of Way Areas ■

Notes:

- All dimensions in meters unless otherwise stated
- Turbines may be micro-sited by up to a maximum of 20 meters
- Micro-siting of ancillary infrastructure to be permitted within the planning application boundary

Date:	Rev:	Description:	Drawn By:
-------	------	--------------	-----------

Prepared by:



Client:

Bracklyn Wind Farm Limited

Job Title:



Bracklyn Wind Farm

Drawing Title:

**Figure 4.4: Site Layout Map
(Map 4 of 21)**

Drawing No.: BRK_PAS_LAY_004	Revision No.: 0
Scale: (A1) 1:2,500	Date: 02/07/2021
Drawn By: J.B.	Checked By: C.M.P.
	Confirmed By: S.C.

OSI © Licence: EN 0062821; OS Map Ref. Nos. 2771-A, 2771-B, 2771-C, 2771-AL, 2771-AM, 2771-AN, 2771-BL, 2771-BM, 2771-BN, 2771-CL, 2771-CM, 2771-CN, 2771-DL, 2771-DM, 2771-DN, 2771-EL, 2771-EM, 2771-EN, 2771-EO, 2771-EP, 2771-EQ, 2771-ER, 2771-ES, 2771-ET, 2771-EU, 2771-EV, 2771-EW, 2771-EX, 2771-EY, 2771-EZ, 2771-FA, 2771-FB, 2771-FC, 2771-FD, 2771-FE, 2771-FG, 2771-FH, 2771-FI, 2771-FJ, 2771-FL, 2771-FM, 2771-FN, 2771-UA, 2771-UB, 2771-UC, 2771-UD, 2771-UE, 2771-UF, 2771-UG, 2771-UH, 2771-UI, 2771-UJ, 2771-UL, 2771-UM, 2771-UN, 2771-UO, 2771-UP, 2771-UQ, 2771-UR, 2771-US, 2771-UT, 2771-UY, 2771-UZ, 2771-VA, 2771-VB, 2771-VC, 2771-VD, 2771-VE, 2771-VF, 2771-VG, 2771-VH, 2771-VI, 2771-VJ, 2771-VL, 2771-VM, 2771-VN, 2771-WL, 2771-WM, 2771-WN, 2771-WO, 2771-WP, 2771-WQ, 2771-WR, 2771-WS, 2771-WT, 2771-WU, 2771-WV, 2771-WW, 2771-WX, 2771-WY, 2771-WZ, 2771-XA, 2771-XB, 2771-XC, 2771-XD, 2771-XE, 2771-XF, 2771-XG, 2771-XH, 2771-XI, 2771-XJ, 2771-XL, 2771-XM, 2771-XN, 2771-YL, 2771-YM, 2771-YN, 2771-ZL, 2771-ZM, 2771-ZN, 2771-ZO, 2771-ZP, 2771-ZQ, 2771-ZR, 2771-ZS, 2771-ZT, 2771-ZU, 2771-ZV, 2771-ZW, 2771-ZX, 2771-ZY, 2771-ZZ

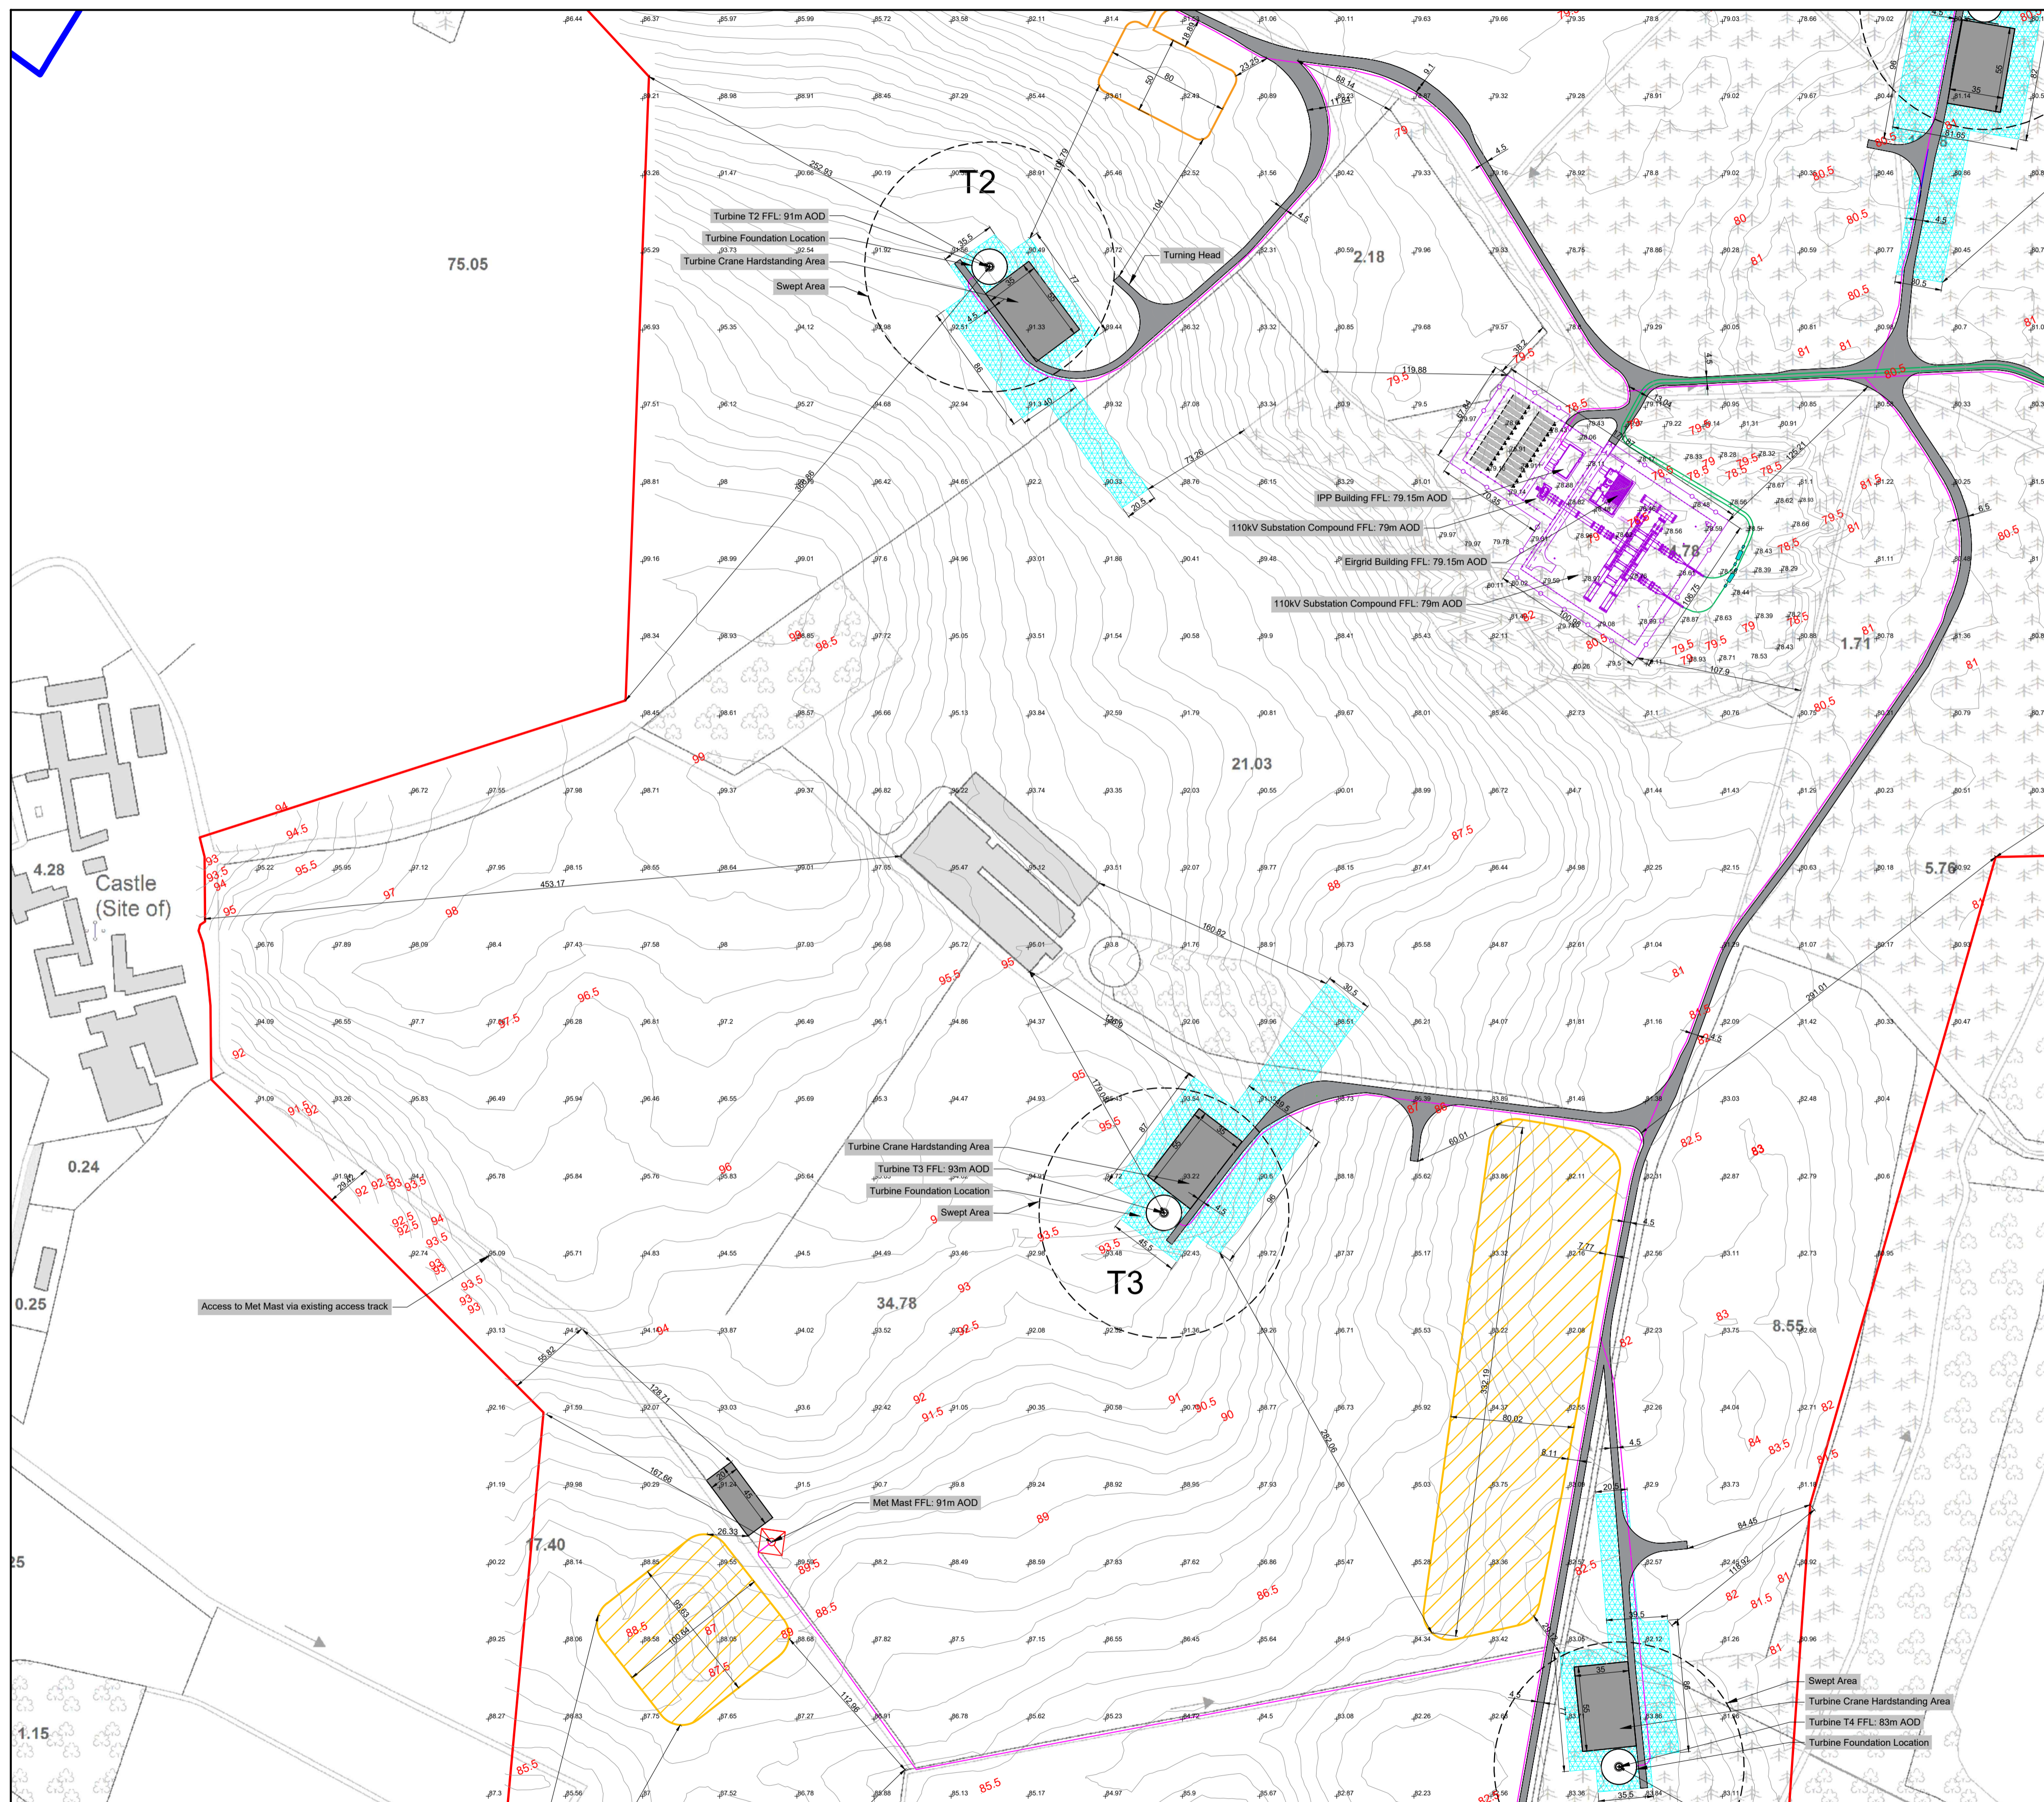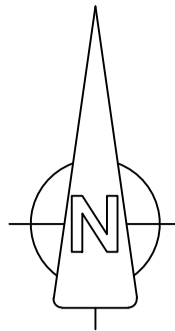

Legend:

- Ownership Boundary —
- Application Boundary —
- Wind Farm Access Tracks & Crane Hardstanding Areas ■
- Indicative Wind Farm Cable Routes —
- 110kV Connection Cable Route —
- Temporary Construction Compound □
- Indicative Areas for be used for the storage and assembly of the turbine components prior to turbine erection. Area to be graded and leveled as required. Area to be reinstated after the wind farm has been constructed. ▨
- Soil Deposition Areas ▨
- Communications Chamber / Joint Bay / Link Box Chamber □
- Registered Right of Way Areas ■

Notes:

- All dimensions in meters unless otherwise stated
- Turbines may be micro-sited by up to a maximum of 20 meters
- Micro-siting of ancillary infrastructure to be permitted within the planning application boundary

Date:	Rev:	Description:	Drawn By:
-------	------	--------------	-----------

Prepared by:



Client:

Bracklyn Wind Farm Limited

Job Title:



Bracklyn Wind Farm

Drawing Title:

**Figure 4.5: Site Layout Map
(Map 5 of 21)**

Drawing No.: BRK_PAS_LAY_005	Revision No.: 0
Scale: (A1) 1:2,500	Date: 02/07/2021
Drawn By: J.B.	Checked By: C.M.P.
	Confirmed By: S.C.

OSI © Licence: EN 0062821; OS Map Ref. Nos. 2771-A, 2771-B, 2771-C, 2771-AL, 2771-AM, 2771-AN, 2771-BL, 2771-BM, 2771-BN, 2771-CL, 2771-CM, 2771-CN, 2771-DL, 2771-DM, 2771-DN, 2771-EL, 2771-EM, 2771-EN, 2771-EO, 2771-EP, 2771-EQ, 2771-ER, 2771-ES, 2771-ET, 2771-EU, 2771-EV, 2771-EW, 2771-EX, 2771-EY, 2771-EZ, 2771-FA, 2771-FB, 2771-FC, 2771-FD, 2771-FE, 2771-FG, 2771-FH, 2771-FI, 2771-FJ, 2771-FL, 2771-FM, 2771-FN, 2771-YL, 2771-YM, 2771-YN, 2771-ZL, 2771-ZM, 2771-ZN, 2771-ZO, 2771-ZP, 2771-ZQ, 2771-ZR, 2771-ZS, 2771-ZT, 2771-ZU, 2771-ZV, 2771-ZW, 2771-ZX, 2771-ZY, 2771-ZZ

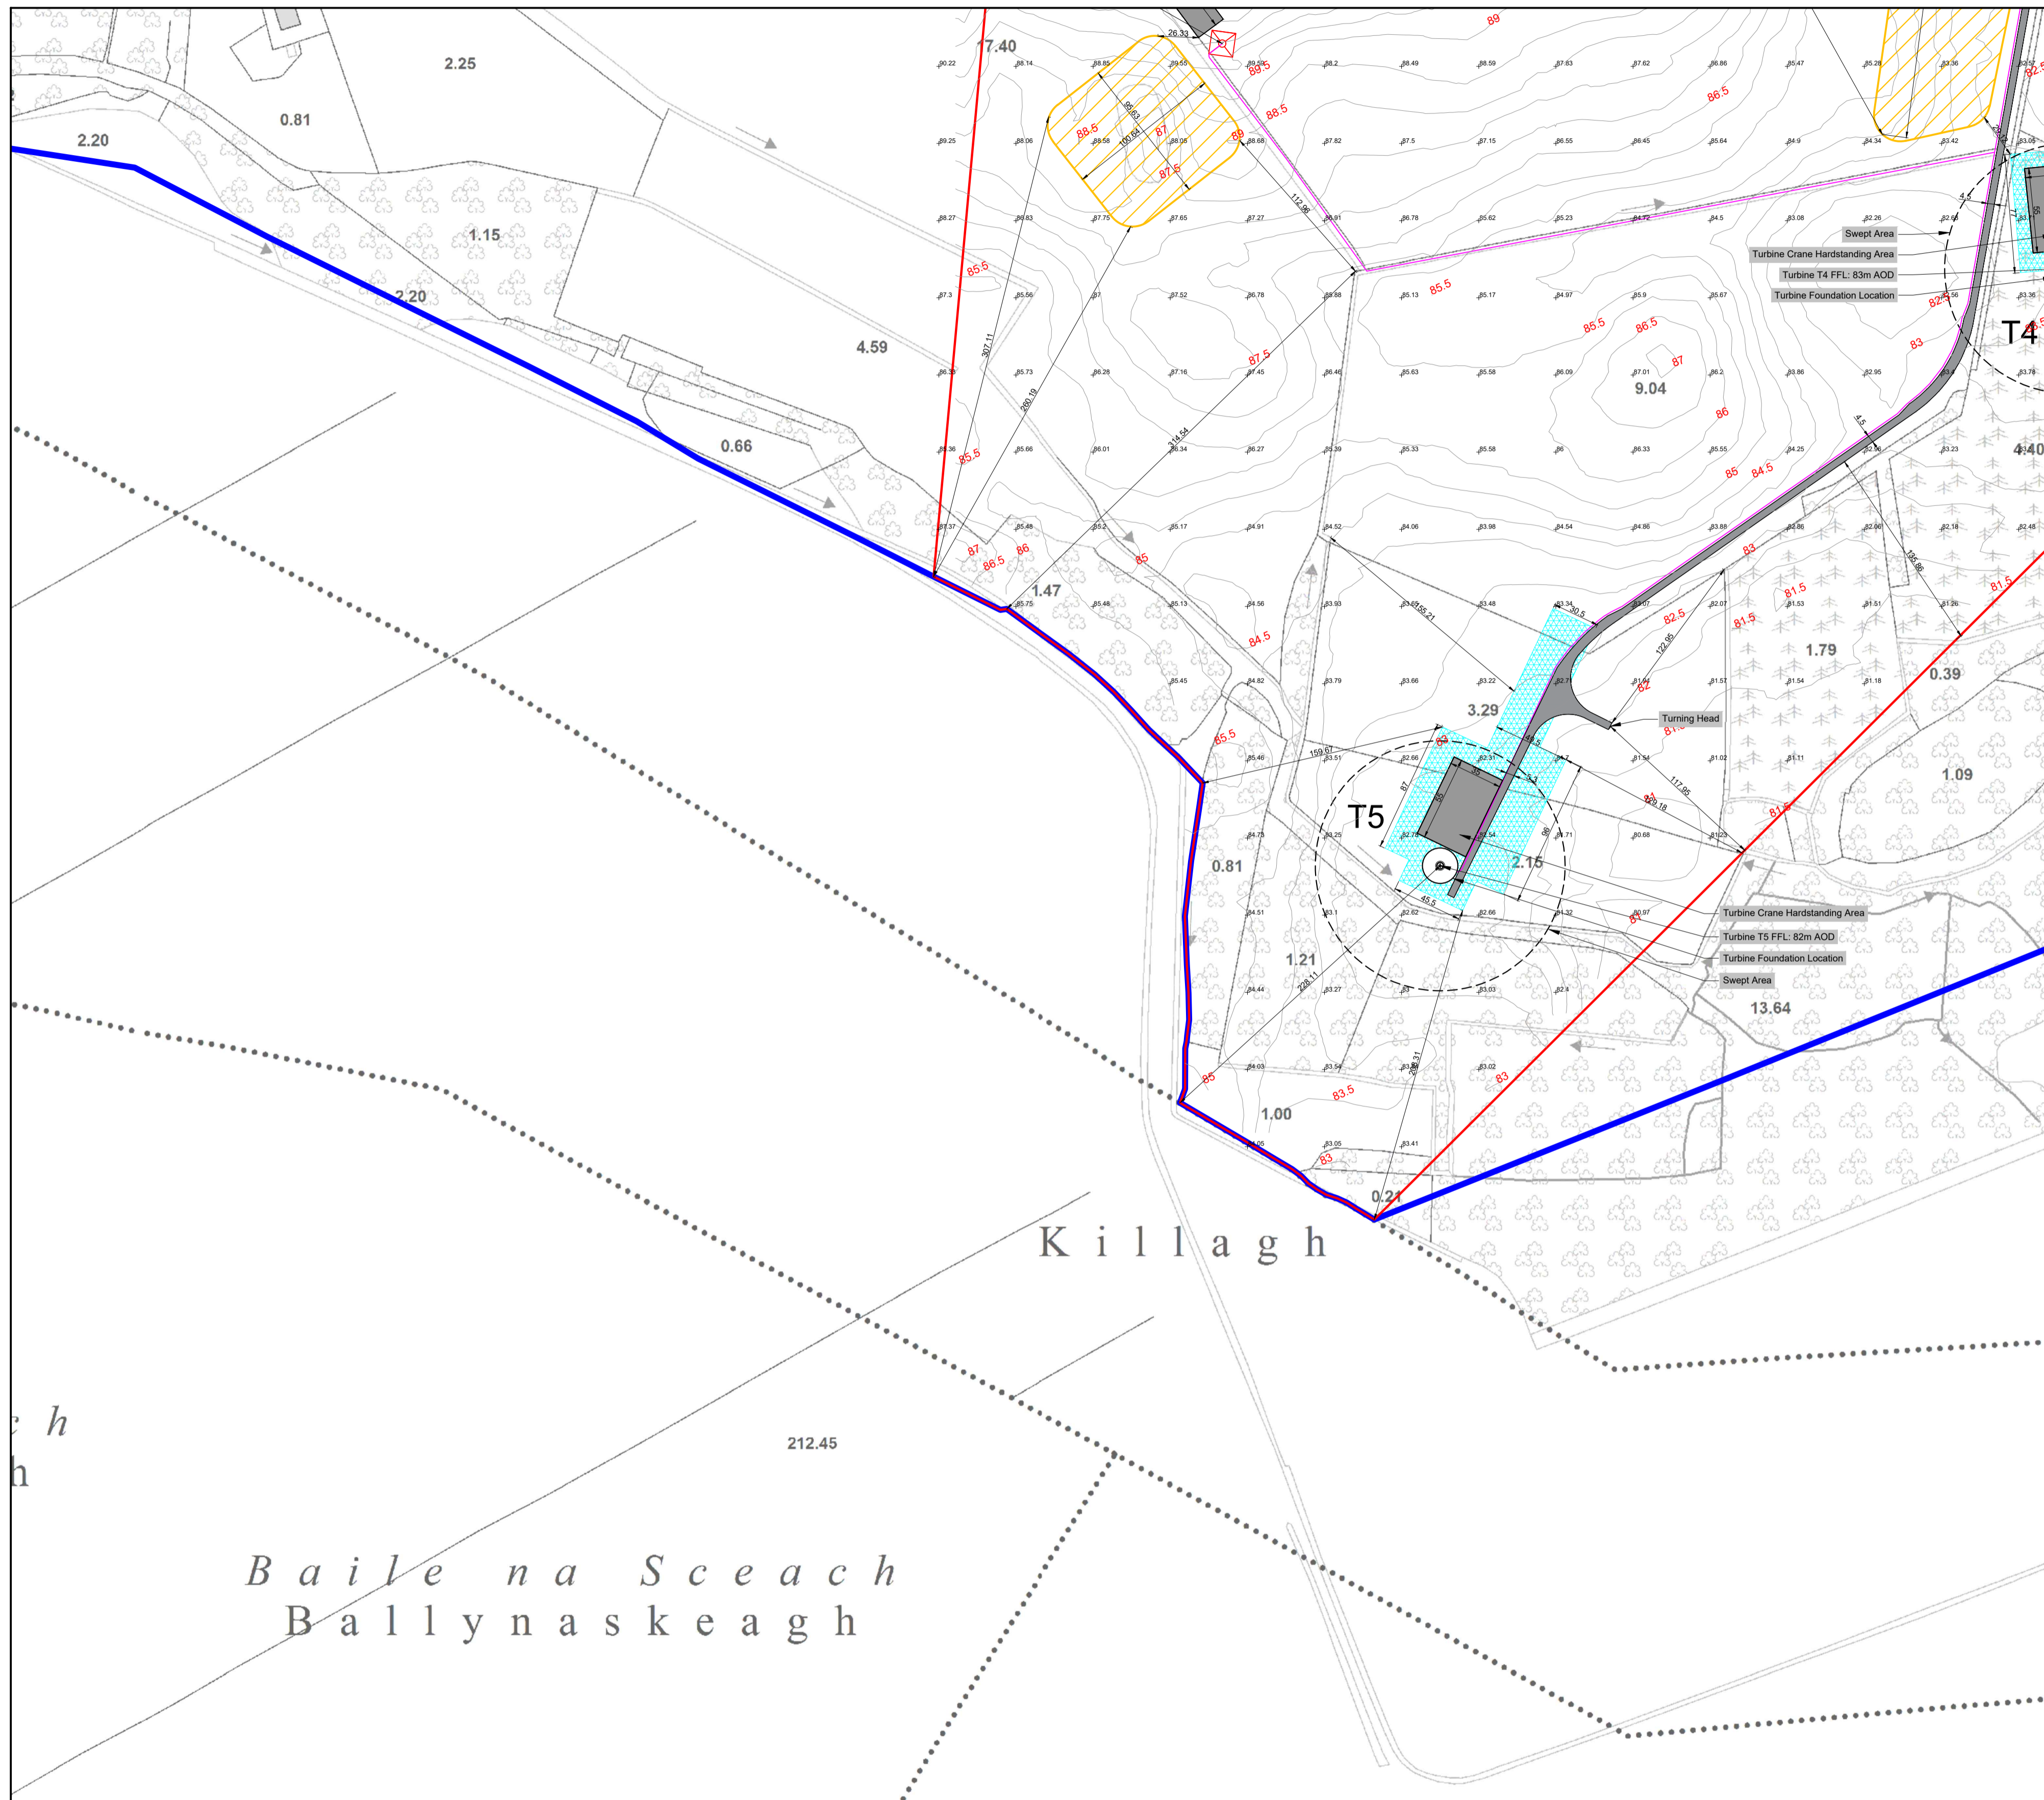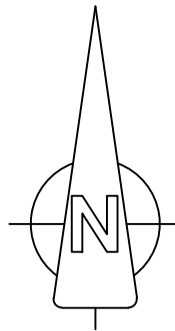

Legend:


- Ownership Boundary —
- Application Boundary —
- Wind Farm Access Tracks & Crane Hardstanding Areas ■
- Indicative Wind Farm Cable Routes —
- 110kV Connection Cable Route —
- Temporary Construction Compound □
- Indicative Areas for be used for the storage and assembly of the turbine components prior to turbine erection. Area to be graded and leveled as required. Area to be reinstated after the wind farm has been constructed. ▨
- Soil Deposition Areas ▨
- Communications Chamber / Joint Bay / Link Box Chamber □
- Registered Right of Way Areas ■

Notes:

- All dimensions in meters unless otherwise stated
- Turbines may be micro-sited by up to a maximum of 20 meters
- Micro-siting of ancillary infrastructure to be permitted within the planning application boundary

Date:	Rev:	Description:	Drawn By:

Prepared by:

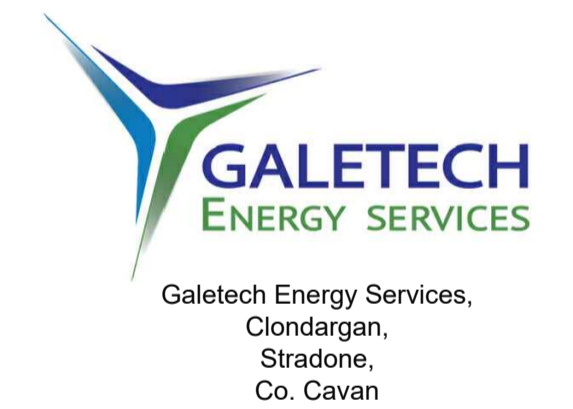

Client:

Bracklyn Wind Farm Limited

Job Title:



Bracklyn Wind Farm

Drawing Title:

**Figure 4.6: Site Layout Map
(Map 6 of 21)**

Drawing No.: BRK_PAS_LAY_006	Revision No.: 0
Scale: (A1) 1:2,500	Date: 02/07/2021
Drawn By: J.B.	Checked By: C.M.P.
	Confirmed By: S.C.

OSI © Licence: EN 0062821; OS Map Ref. Nos. 2771-A, 2771-B, 2771-C, 2771-AL, 2771-AM, 2771-AN, 2771-BL, 2771-BM, 2771-BN, 2771-DL, 2771-DM, 2771-DN, 2771-EL, 2771-EM, 2771-EN, 2771-EO, 2771-EP, 2771-EQ, 2771-ER, 2771-ES, 2771-ET, 2771-EU, 2771-EV, 2771-EW, 2771-EX, 2771-EY, 2771-EZ, 2771-FA, 2771-FB, 2771-FC, 2771-FD, 2771-FE, 2771-FG, 2771-FH, 2771-FI, 2771-FJ, 2771-FL, 2771-FM, 2771-FN, 2771-GL, 2771-GM, 2771-GN, 2771-HL, 2771-HM, 2771-HN, 2771-ML, 2771-MN, 2771-MO, 2771-MP, 2771-NL, 2771-NM, 2771-NO, 2771-NP, 2771-NQ, 2771-OL, 2771-OM, 2771-ON, 2771-PL, 2771-PM, 2771-PN, 2771-QL, 2771-QM, 2771-QN, 2771-QO, 2771-QP, 2771-QL, 2771-QM, 2771-QN, 2771-QO, 2771-QP, 2771-QR, 2771-QS, 2771-QT, 2771-RL, 2771-RM, 2771-RN, 2771-SL, 2771-SM, 2771-SN, 2771-TL, 2771-TM, 2771-TN, 2771-TO, 2771-TP, 2771-TQ, 2771-TR, 2771-TS, 2771-TT, 2771-TU, 2771-TV, 2771-TW, 2771-TX, 2771-TY, 2771-TZ, 2771-UA, 2771-UB, 2771-UC, 2771-UD, 2771-UE, 2771-UF, 2771-UG, 2771-UH, 2771-UI, 2771-UJ, 2771-UL, 2771-UM, 2771-UN, 2771-VL, 2771-VM, 2771-VN, 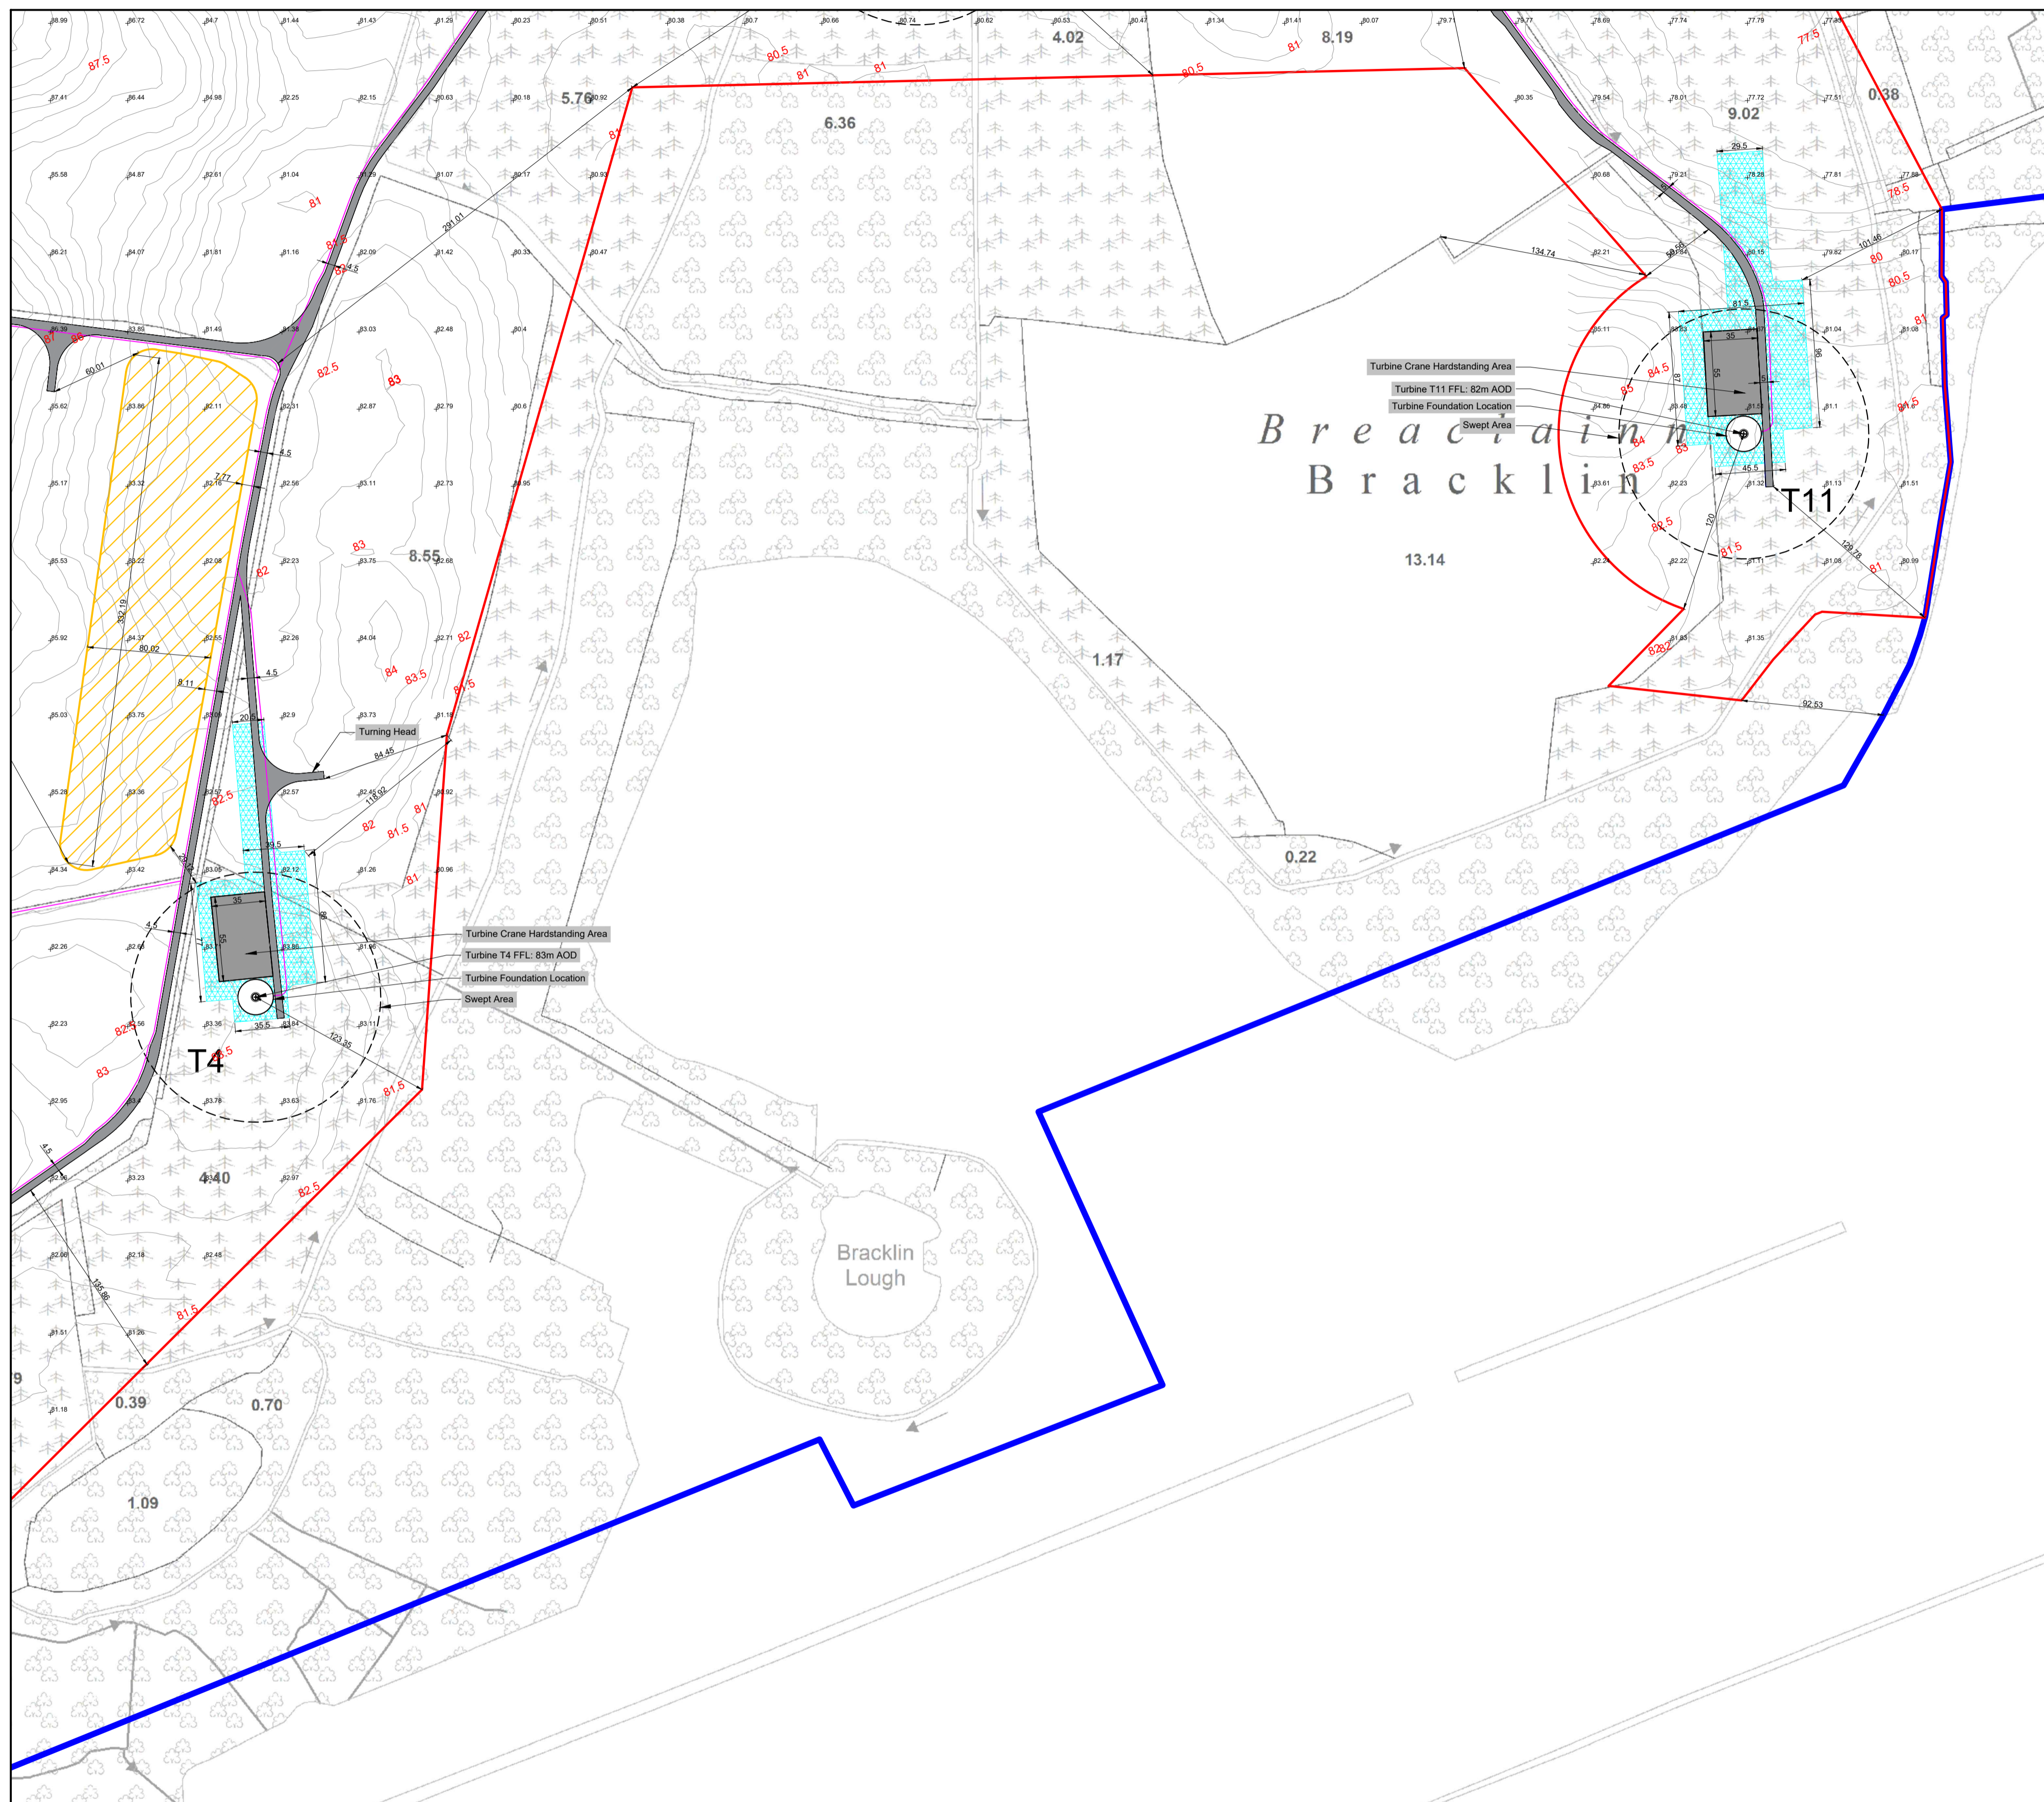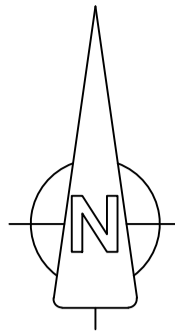

Legend:

- Ownership Boundary —
- Application Boundary —
- Wind Farm Access Tracks & Crane Hardstanding Areas ■
- Indicative Wind Farm Cable Routes —
- 110kV Connection Cable Route —
- Temporary Construction Compound □
- Indicative Areas for be used for the storage and assembly of the turbine components prior to turbine erection. Area to be graded and leveled as required. Area to be reinstated after the wind farm has been constructed. ▨
- Soil Deposition Areas ▨
- Communications Chamber / Joint Bay / Link Box Chamber □
- Registered Right of Way Areas ■

Notes:

- All dimensions in meters unless otherwise stated
- Turbines may be micro-sited by up to a maximum of 20 meters
- Micro-siting of ancillary infrastructure to be permitted within the planning application boundary

Date:	Rev:	Description:	Drawn By:

Prepared by:



Client:

Bracklyn Wind Farm Limited

Job Title:



Bracklyn Wind Farm

Drawing Title:

**Figure 4.7: Site Layout Map
(Map 7 of 21)**

Drawing No.: BRK_PAS_LAY_007	Revision No.: 0
Scale: (A1) 1:2,500	Date: 02/07/2021
Drawn By: J.B.	Checked By: C.M.P.
	Confirmed By: S.C.

OSI © Licence: EN 0062821; OS Map Ref. Nos. 2771-A, 2771-B, 2771-C, 2772-A, 2772-B, 2772-C, 2773-A, 2773-B, 2773-C, 2774-A, 2774-B, 2774-C, 2775-A, 2775-B, 2775-C, 2776-A, 2776-B, 2776-C, 2777-A, 2777-B, 2777-C, 2778-A, 2778-B, 2778-C, 2779-A, 2779-B, 2779-C, 2780-A, 2780-B, 2780-C, 2781-A, 2781-B, 2781-C, 2782-A, 2782-B, 2782-C, 2783-A, 2783-B, 2783-C, 2784-A, 2784-B, 2784-C, 2785-A, 2785-B, 2785-C, 2786-A, 2786-B, 2786-C, 2787-A, 2787-B, 2787-C, 2788-A, 2788-B, 2788-C, 2789-A, 2789-B, 2789-C, 2790-A, 2790-B, 2790-C, 2791-A, 2791-B, 2791-C, 2792-A, 2792-B, 2792-C, 2793-A, 2793-B, 2793-C, 2794-A, 2794-B, 2794-C, 2795-A, 2795-B, 2795-C, 2796-A, 2796-B, 2796-C, 2797-A, 2797-B, 2797-C, 2798-A, 2798-B, 2798-C, 2799-A, 2799-B, 2799-C, 2800-A, 2800-B, 2800-C, 2800-Z

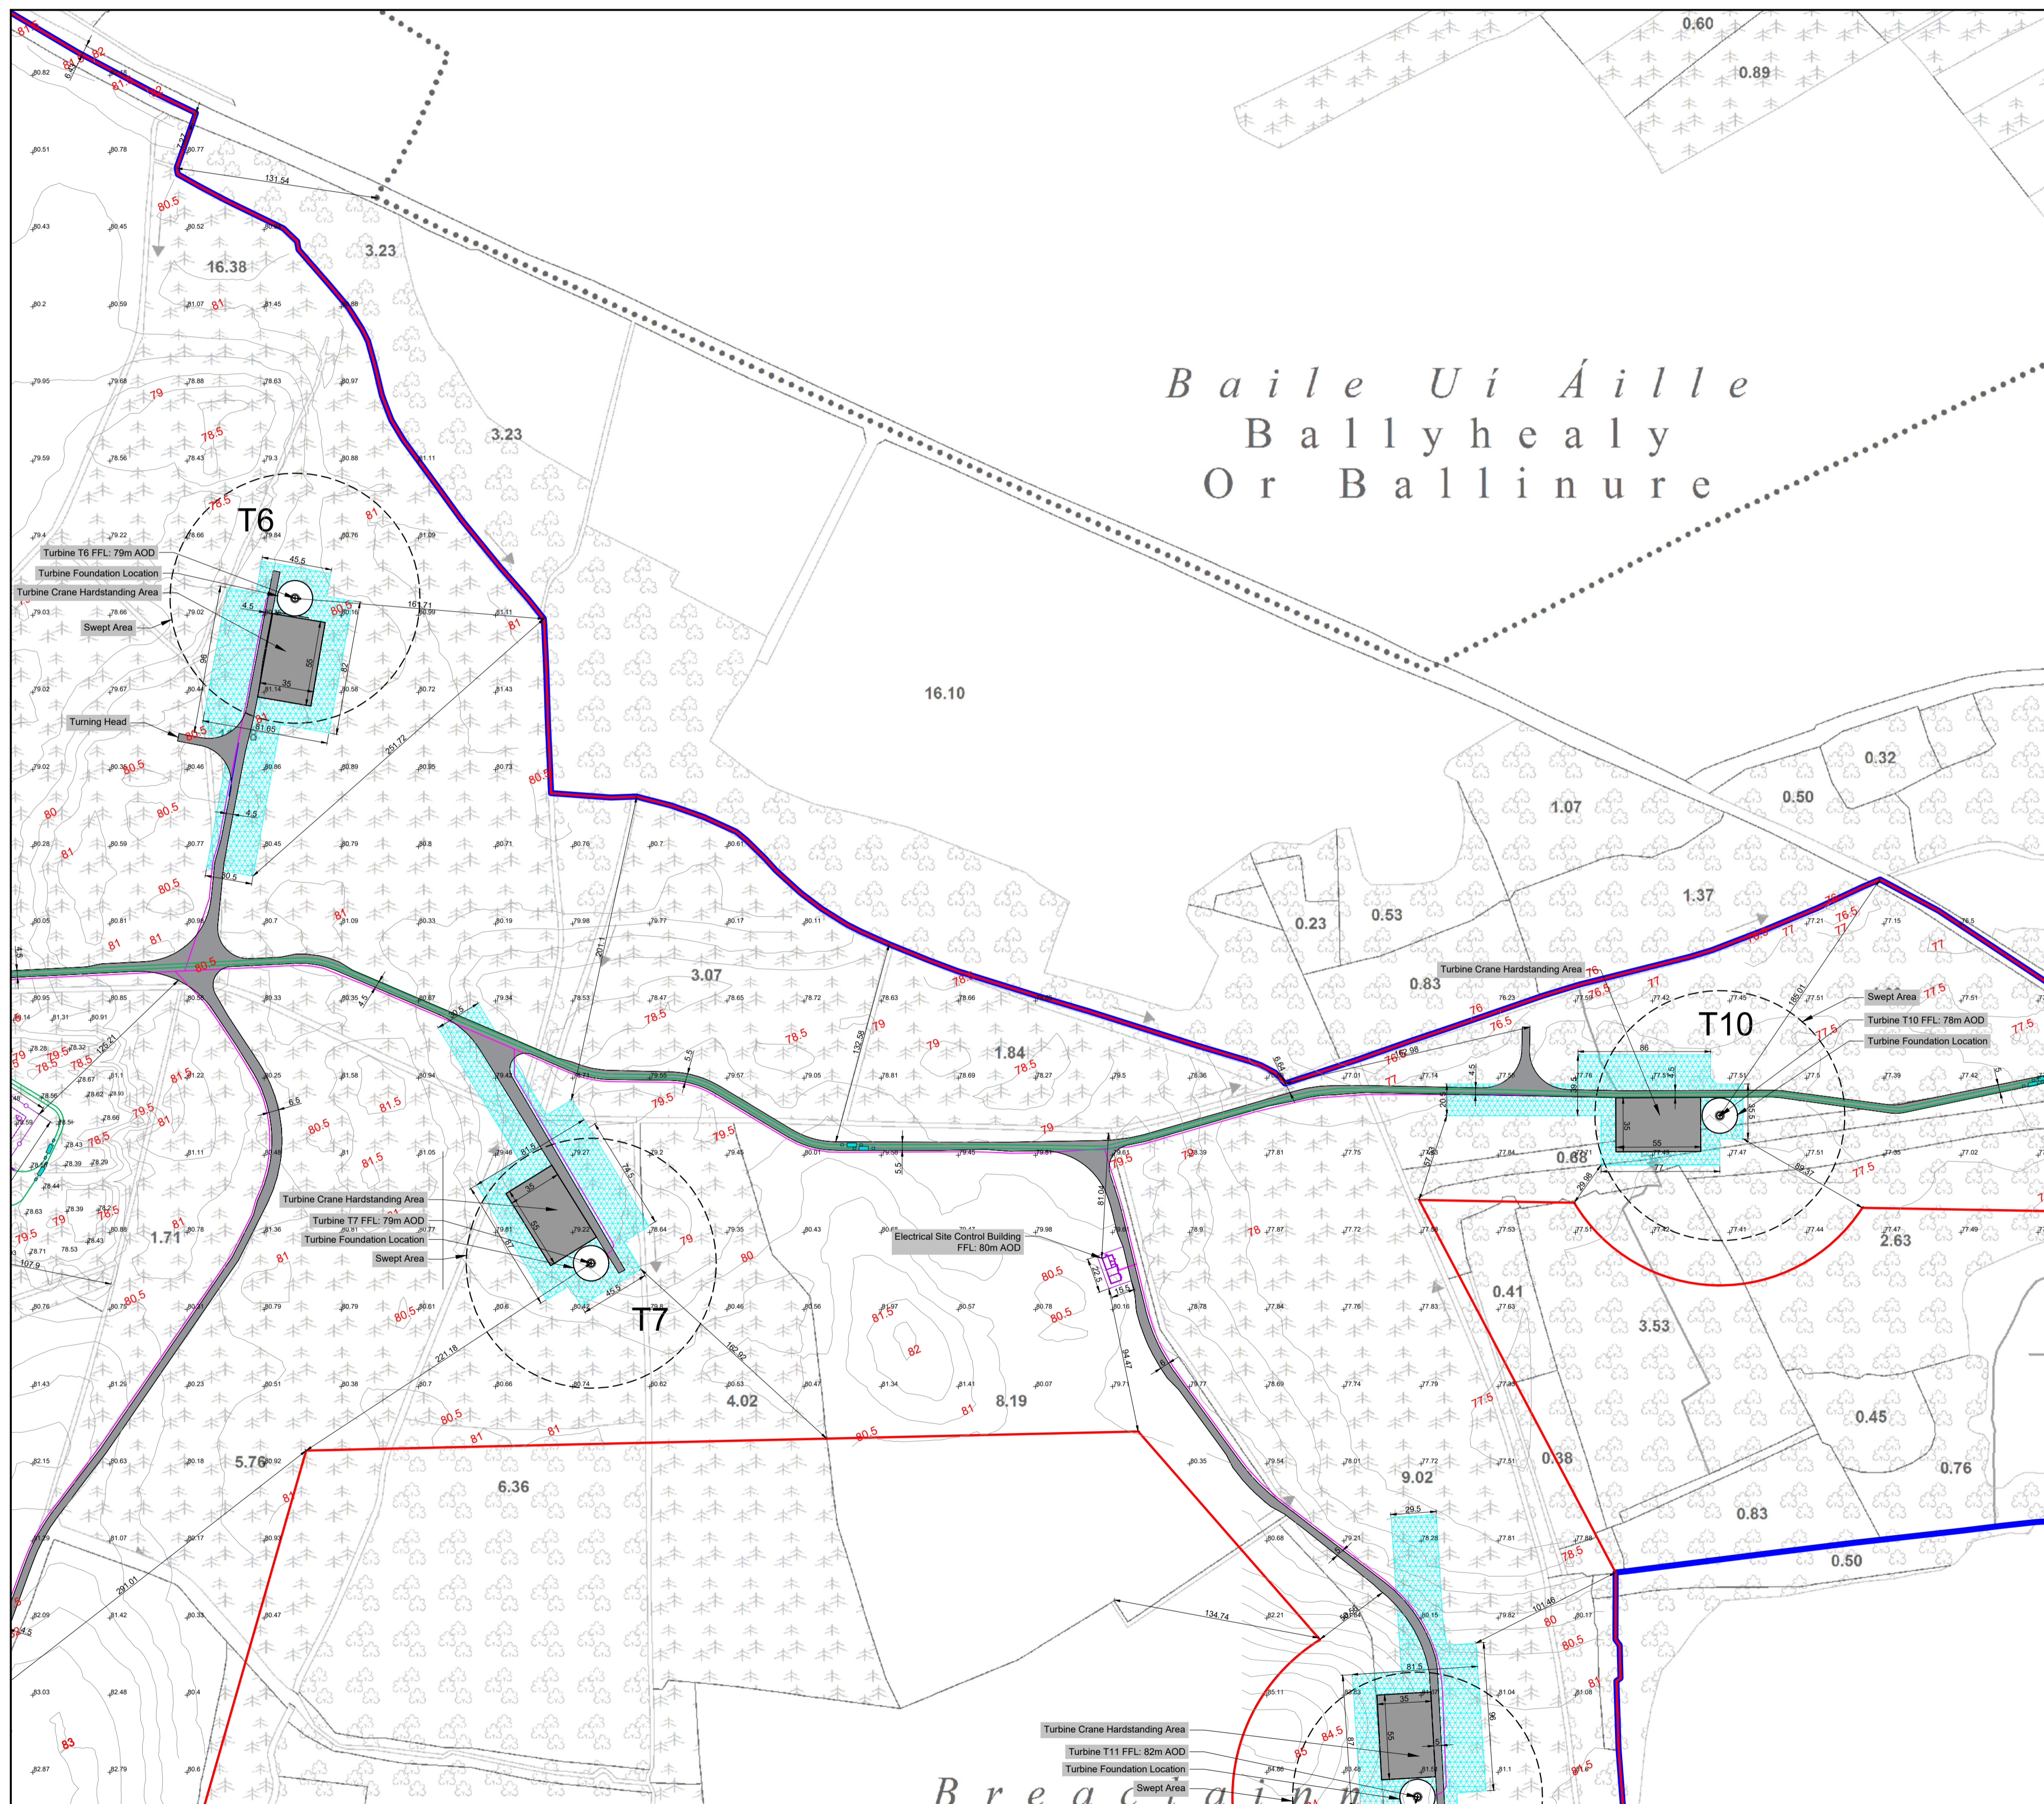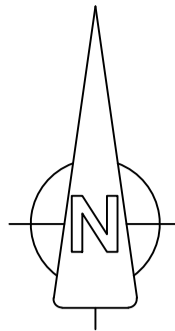

Legend:

- Ownership Boundary —
- Application Boundary —
- Wind Farm Access Tracks & Crane Hardstanding Areas ■
- Indicative Wind Farm Cable Routes —
- 110kV Connection Cable Route —
- Temporary Construction Compound □
- Indicative Areas for be used for the storage and assembly of the turbine components prior to turbine erection. Area to be graded and leveled as required. Area to be reinstated after the wind farm has been constructed. ▨
- Soil Deposition Areas ▨
- Communications Chamber / Joint Bay / Link Box Chamber □
- Registered Right of Way Areas ■

Notes:

- All dimensions in meters unless otherwise stated
- Turbines may be micro-sited by up to a maximum of 20 meters
- Micro-siting of ancillary infrastructure to be permitted within the planning application boundary

Date:	Rev:	Description:	Drawn By:
-------	------	--------------	-----------

Prepared by:



Client:

Bracklyn Wind Farm Limited

Job Title:



Bracklyn Wind Farm

Drawing Title:

**Figure 4.8: Site Layout Map
(Map 8 of 21)**

Drawing No.: BRK_PAS_LAY_008	Revision No.: 0
Scale: (A1) 1:2,500	Date: 02/07/2021
Drawn By: J.B.	Checked By: C.M.P.
	Confirmed By: S.C.

OS © Licence: EN 0062821; OS Map Ref. Nos. 2771-A, 2771-B, 2771-C, 2772-A, 2772-B, 2772-C, 2773-A, 2773-B, 2773-C, 2774-A, 2774-B, 2774-C, 2775-A, 2775-B, 2775-C, 2776-A, 2776-B, 2776-C, 2777-A, 2777-B, 2777-C, 2778-A, 2778-B, 2778-C, 2779-A, 2779-B, 2779-C, 2780-A, 2780-B, 2780-C, 2781-A, 2781-B, 2781-C, 2782-A, 2782-B, 2782-C, 2783-A, 2783-B, 2783-C, 2784-A, 2784-B, 2784-C, 2785-A, 2785-B, 2785-C, 2786-A, 2786-B, 2786-C, 2787-A, 2787-B, 2787-C, 2788-A, 2788-B, 2788-C, 2789-A, 2789-B, 2789-C, 2790-A, 2790-B, 2790-C, 2791-A, 2791-B, 2791-C, 2792-A, 2792-B, 2792-C, 2793-A, 2793-B, 2793-C, 2794-A, 2794-B, 2794-C, 2795-A, 2795-B, 2795-C, 2796-A, 2796-B, 2796-C, 2797-A, 2797-B, 2797-C, 2798-A, 2798-B, 2798-C, 2799-A, 2799-B, 2799-C, 2800-A, 2800-B, 2800-C, 2800-Z

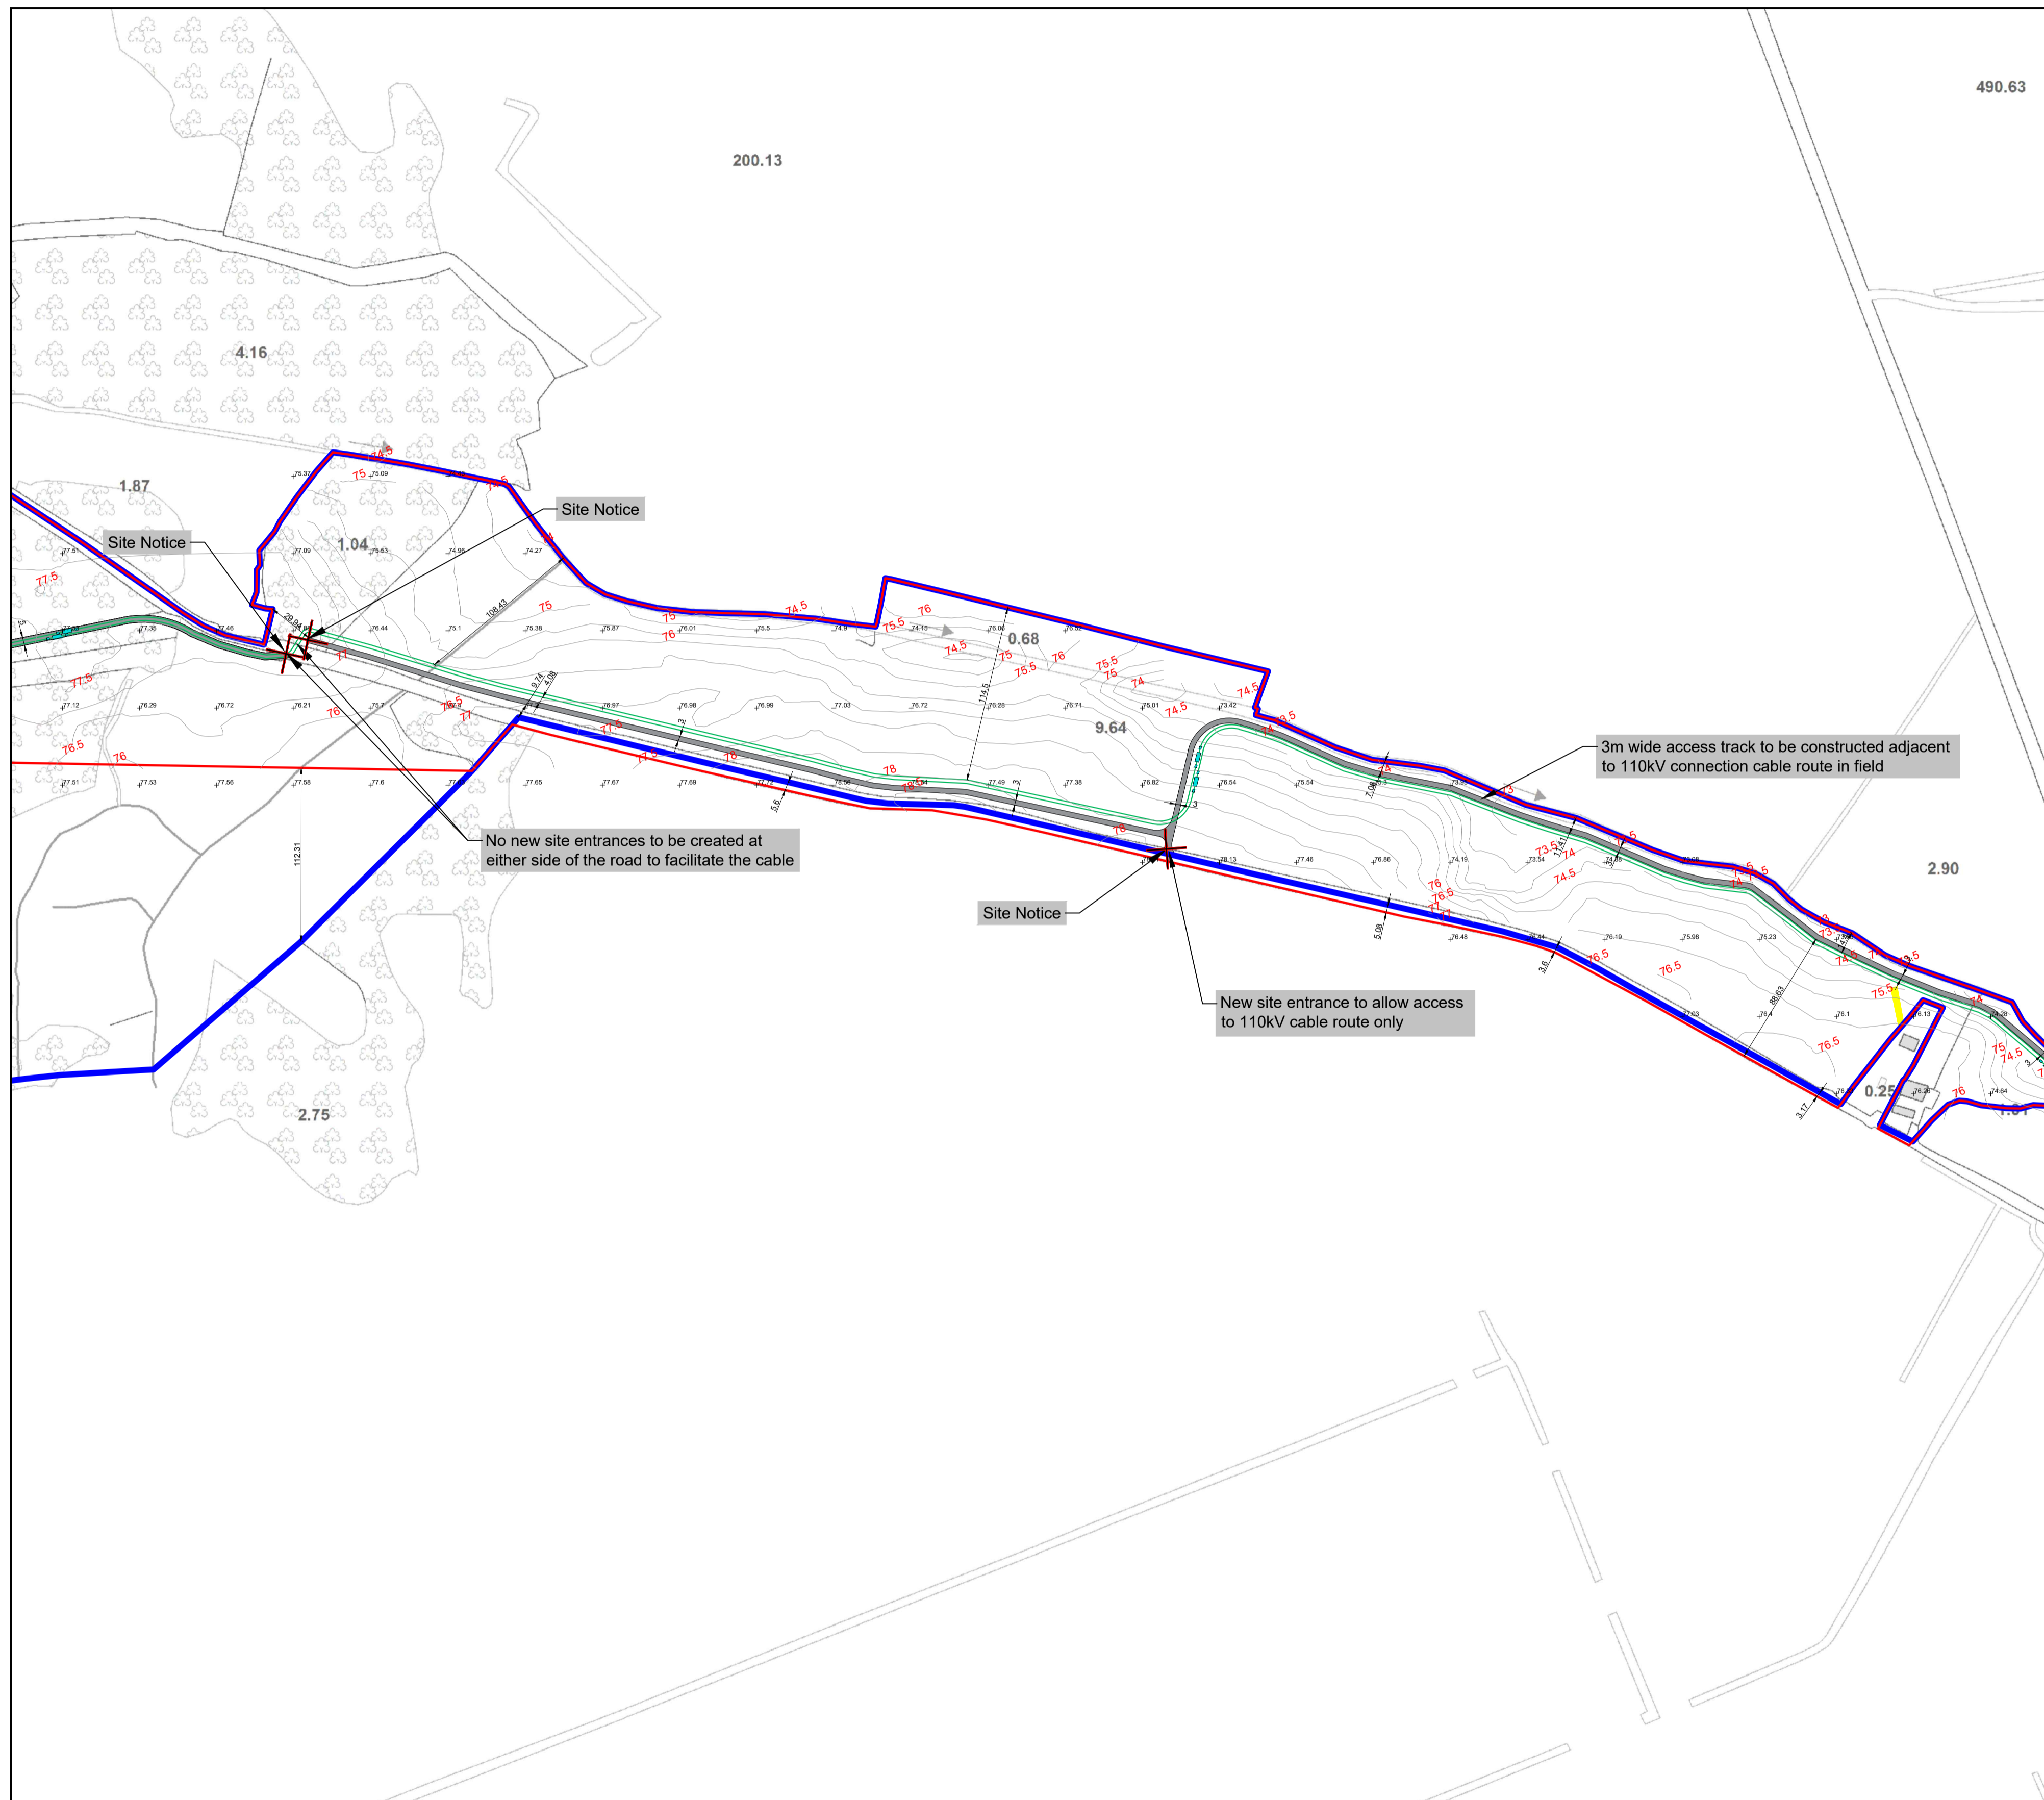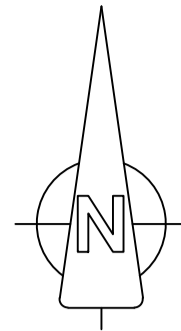

Legend:


- Ownership Boundary —
- Application Boundary —
- Wind Farm Access Tracks & Crane Hardstanding Areas ■
- Indicative Wind Farm Cable Routes —
- 110kV Connection Cable Route —
- Temporary Construction Compound □
- Indicative Areas for be used for the storage and assembly of the turbine components prior to turbine erection. Area to be graded and leveled as required. Area to be reinstated after the wind farm has been constructed. ▨
- Soil Deposition Areas ▨
- Communications Chamber / Joint Bay / Link Box Chamber □
- Registered Right of Way Areas ■

Notes:

- All dimensions in meters unless otherwise stated
- Turbines may be micro-sited by up to a maximum of 20 meters
- Micro-siting of ancillary infrastructure to be permitted within the planning application boundary

Date:	Rev:	Description:	Drawn By:
-------	------	--------------	-----------

Prepared by:



Gaitech Energy Services,
Clondargan,
Stradone,
Co. Cavan

Client:

Bracklyn Wind Farm Limited

Job Title:



Bracklyn Wind Farm

Drawing Title:

**Figure 4.09: Site Layout Map
(Map 9 of 21)**

Drawing No.: BRK_PAS_LAY_009	Revision No.: 0
Scale: (A1) 1:2,500	Date: 02/07/2021
Drawn By: J.B.	Checked By: C.M.P.
	Confirmed By: S.C.

OSI © Licenced: EN 0062821: OS Map Ref. Nos. 2771-A, 2771-B, 2771-C, 2772-A, 2772-B, 2772-C, 2773-A, 2773-B, 2773-C, 2774-A, 2774-B, 2774-C, 2775-A, 2775-B, 2775-C, 2776-A, 2776-B, 2776-C, 2777-A, 2777-B, 2777-C, 2778-A, 2778-B, 2778-C, 2779-A, 2779-B, 2779-C, 2780-A, 2780-B, 2780-C, 2781-A, 2781-B, 2781-C, 2782-A, 2782-B, 2782-C, 2783-A, 2783-B, 2783-C, 2784-A, 2784-B, 2784-C, 2785-A, 2785-B, 2785-C, 2786-A, 2786-B, 2786-C, 2787-A, 2787-B, 2787-C, 2788-A, 2788-B, 2788-C, 2789-A, 2789-B, 2789-C, 2790-A, 2790-B, 2790-C, 2791-A, 2791-B, 2791-C, 2792-A, 2792-B, 2792-C, 2793-A, 2793-B, 2793-C, 2794-A, 2794-B, 2794-C, 2795-A, 2795-B, 2795-C, 2796-A, 2796-B, 2796-C, 2797-A, 2797-B, 2797-C, 2798-A, 2798-B, 2798-C, 2799-A, 2799-B, 2799-C, 2800-A, 2800-B, 2800-C, 2800-Z

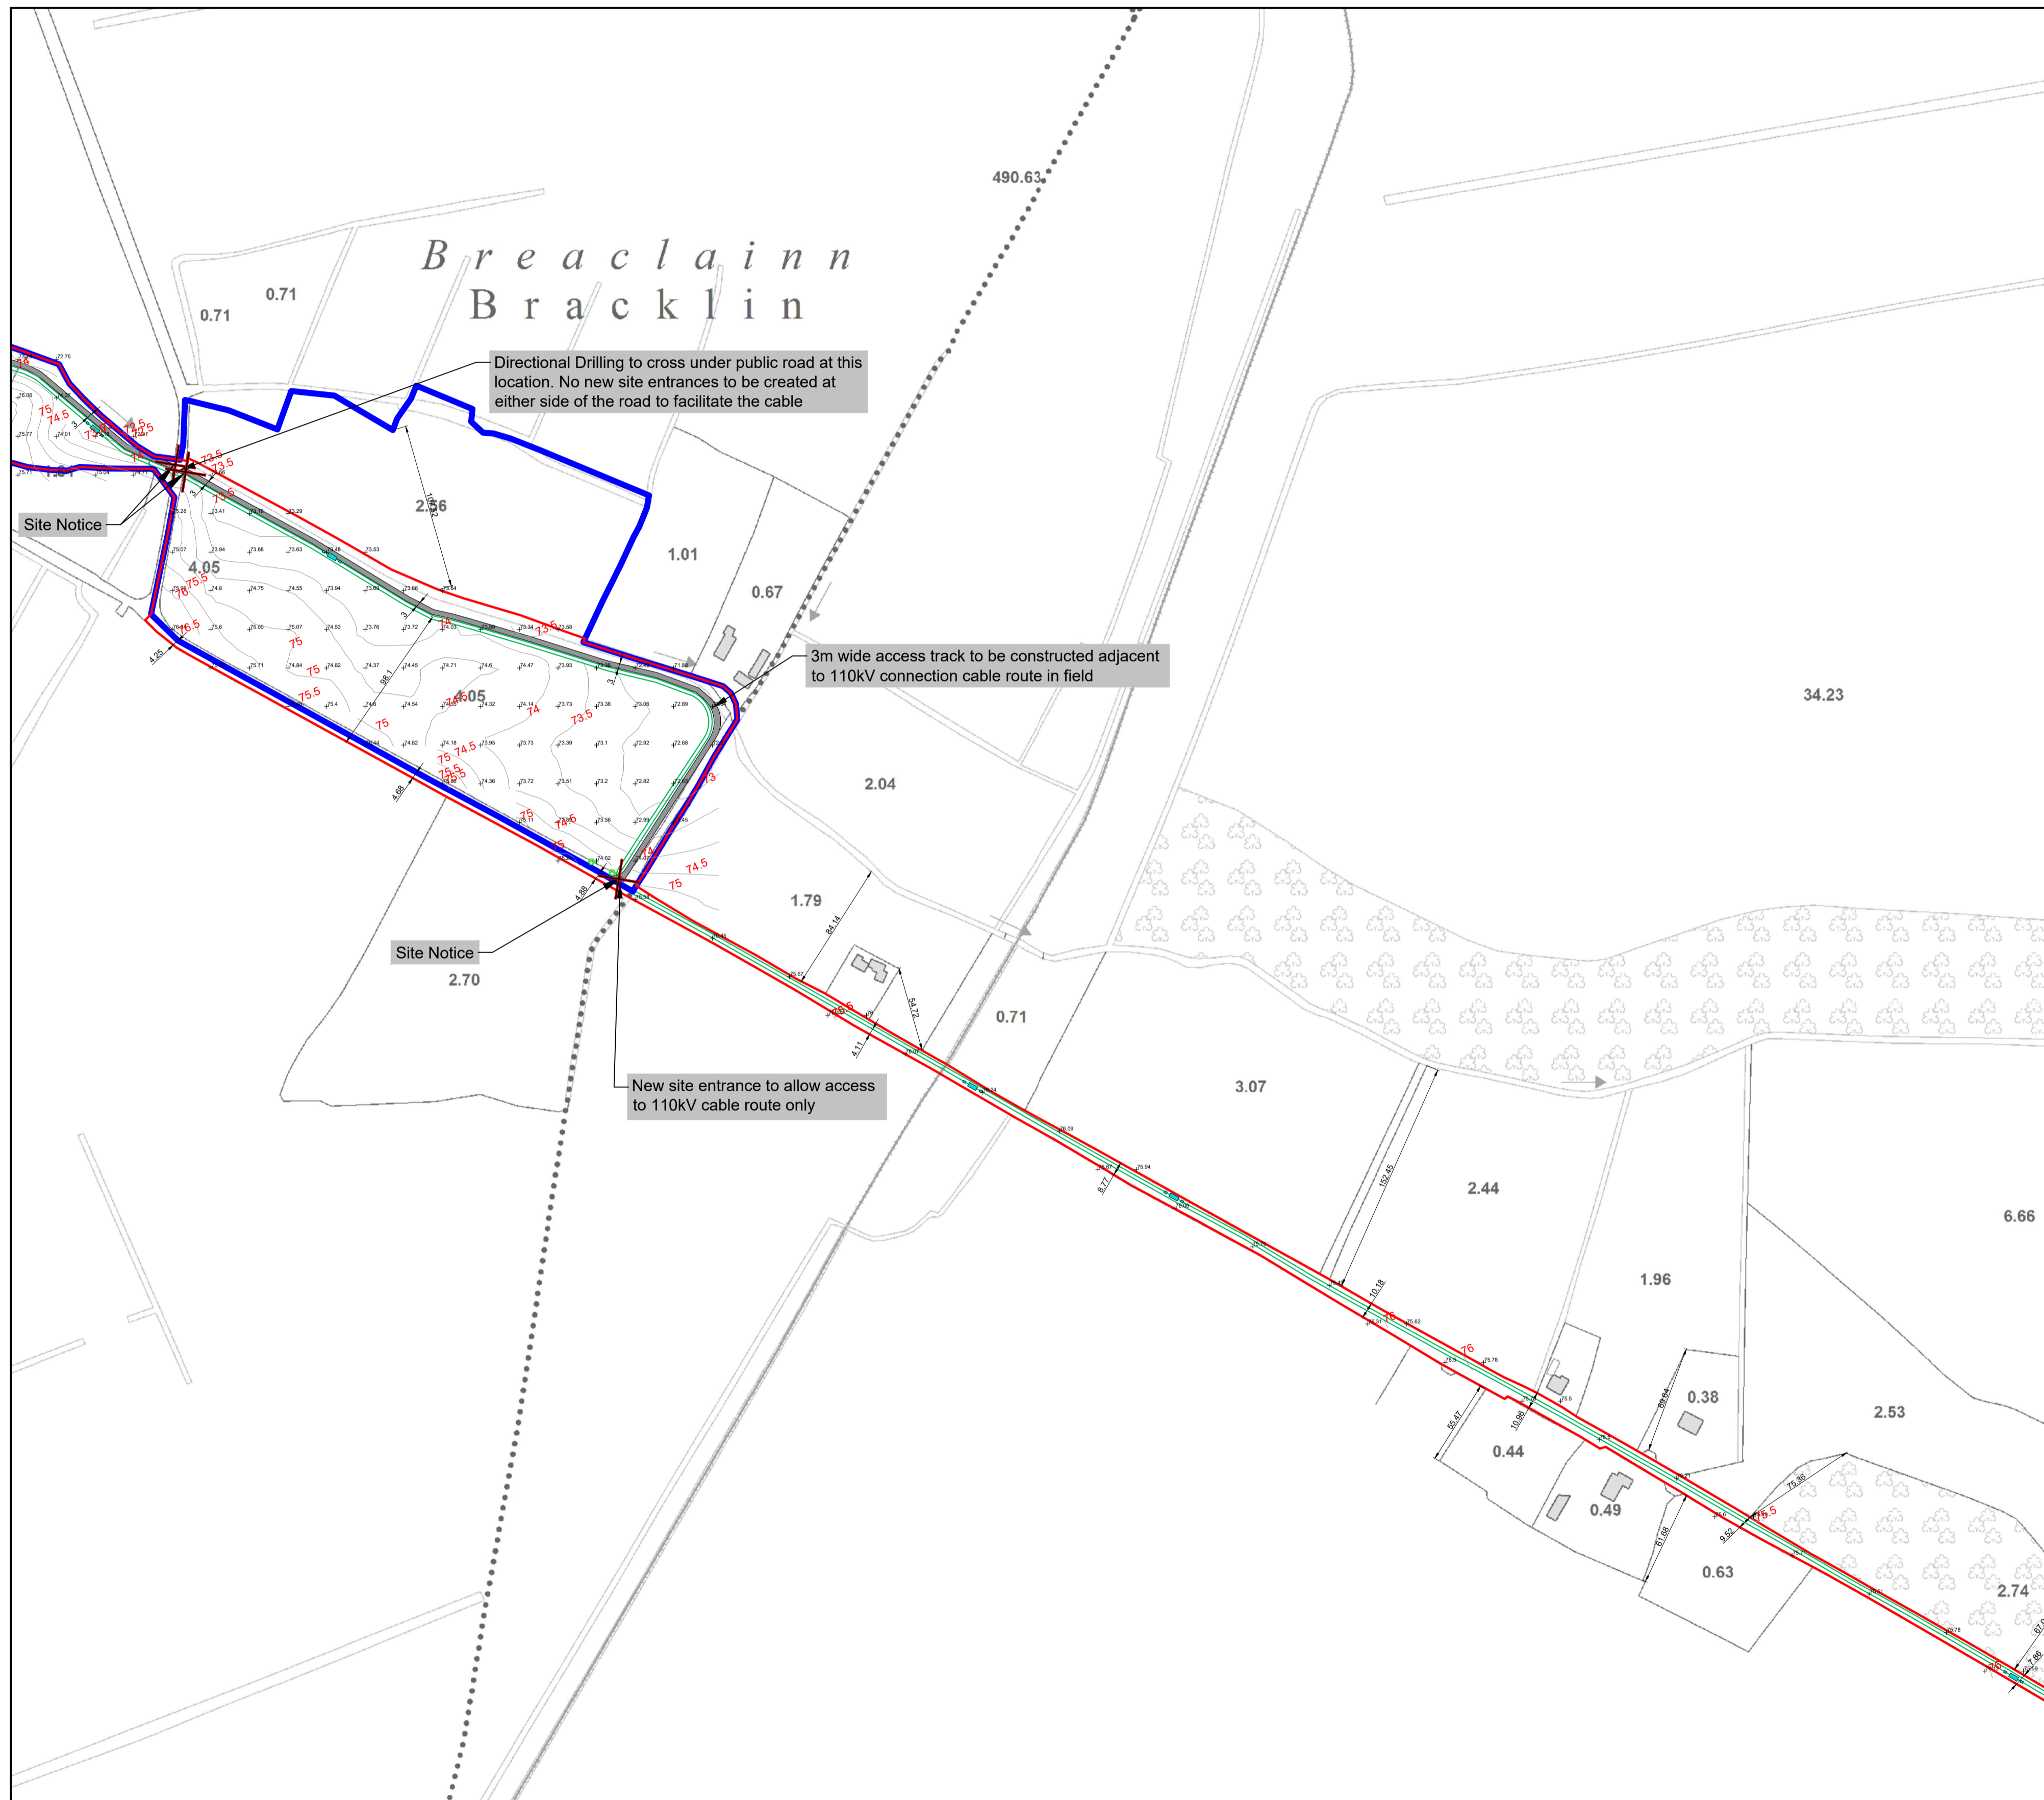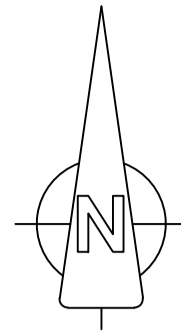

Legend:


- Ownership Boundary —
- Application Boundary —
- Wind Farm Access Tracks & Crane Hardstanding Areas ■
- Indicative Wind Farm Cable Routes —
- 110kV Connection Cable Route —
- Temporary Construction Compound □
- Indicative Areas for be used for the storage and assembly of the turbine components prior to turbine erection. Area to be graded and leveled as required. Area to be reinstated after the wind farm has been constructed. ▨
- Soil Deposition Areas ▨
- Communications Chamber / Joint Bay / Link Box Chamber □
- Registered Right of Way Areas ■

Notes:

- All dimensions in meters unless otherwise stated
- Turbines may be micro-sited by up to a maximum of 20 meters
- Micro-siting of ancillary infrastructure to be permitted within the planning application boundary

Date:	Rev:	Description:	Drawn By:
-------	------	--------------	-----------

Prepared by:



Galetech Energy Services,
Clondargan,
Stradone,
Co. Cavan

Client:

Bracklyn Wind Farm Limited

Job Title:

Bracklyn Wind Farm

Drawing Title:



**Figure 4.10: Site Layout Map
(Map 10 of 21)**

Drawing No.:	Revision No.:
BRK_PAS_LAY_010	0

Scale:	Date:
(A1) 1:2,500	02/07/2021

Drawn By:	Checked By:	Confirmed By:
J.B.	C.M.P.	S.C.

OSI © Licenced: EN 0062821: OS Map Ref. Nos. 2771-A, 2771-B, 2771-C, 2771-AL, 2771-AM, 2771-AN, 2771-BL, 2771-BM, 2771-BN, 2771-CL, 2771-CM, 2771-CN, 2771-DL, 2771-DM, 2771-DN, 2771-EL, 2771-EM, 2771-EN, 2771-FL, 2771-FM, 2771-XH, 2771-XI, 2771-XJ, 2771-XL, 2771-XM, 2771-XN, 2771-YL, 2771-YM, 2771-YN, 2771-ZL, 2771-ZM, 2771-ZN, 2771-ZO, 2771-ZP, 2771-ZQ, 2771-ZR, 2771-ZS, 2771-ZT, 2771-ZU, 2771-ZV, 2771-ZW, 2771-ZX, 2771-ZY, 2771-ZZ

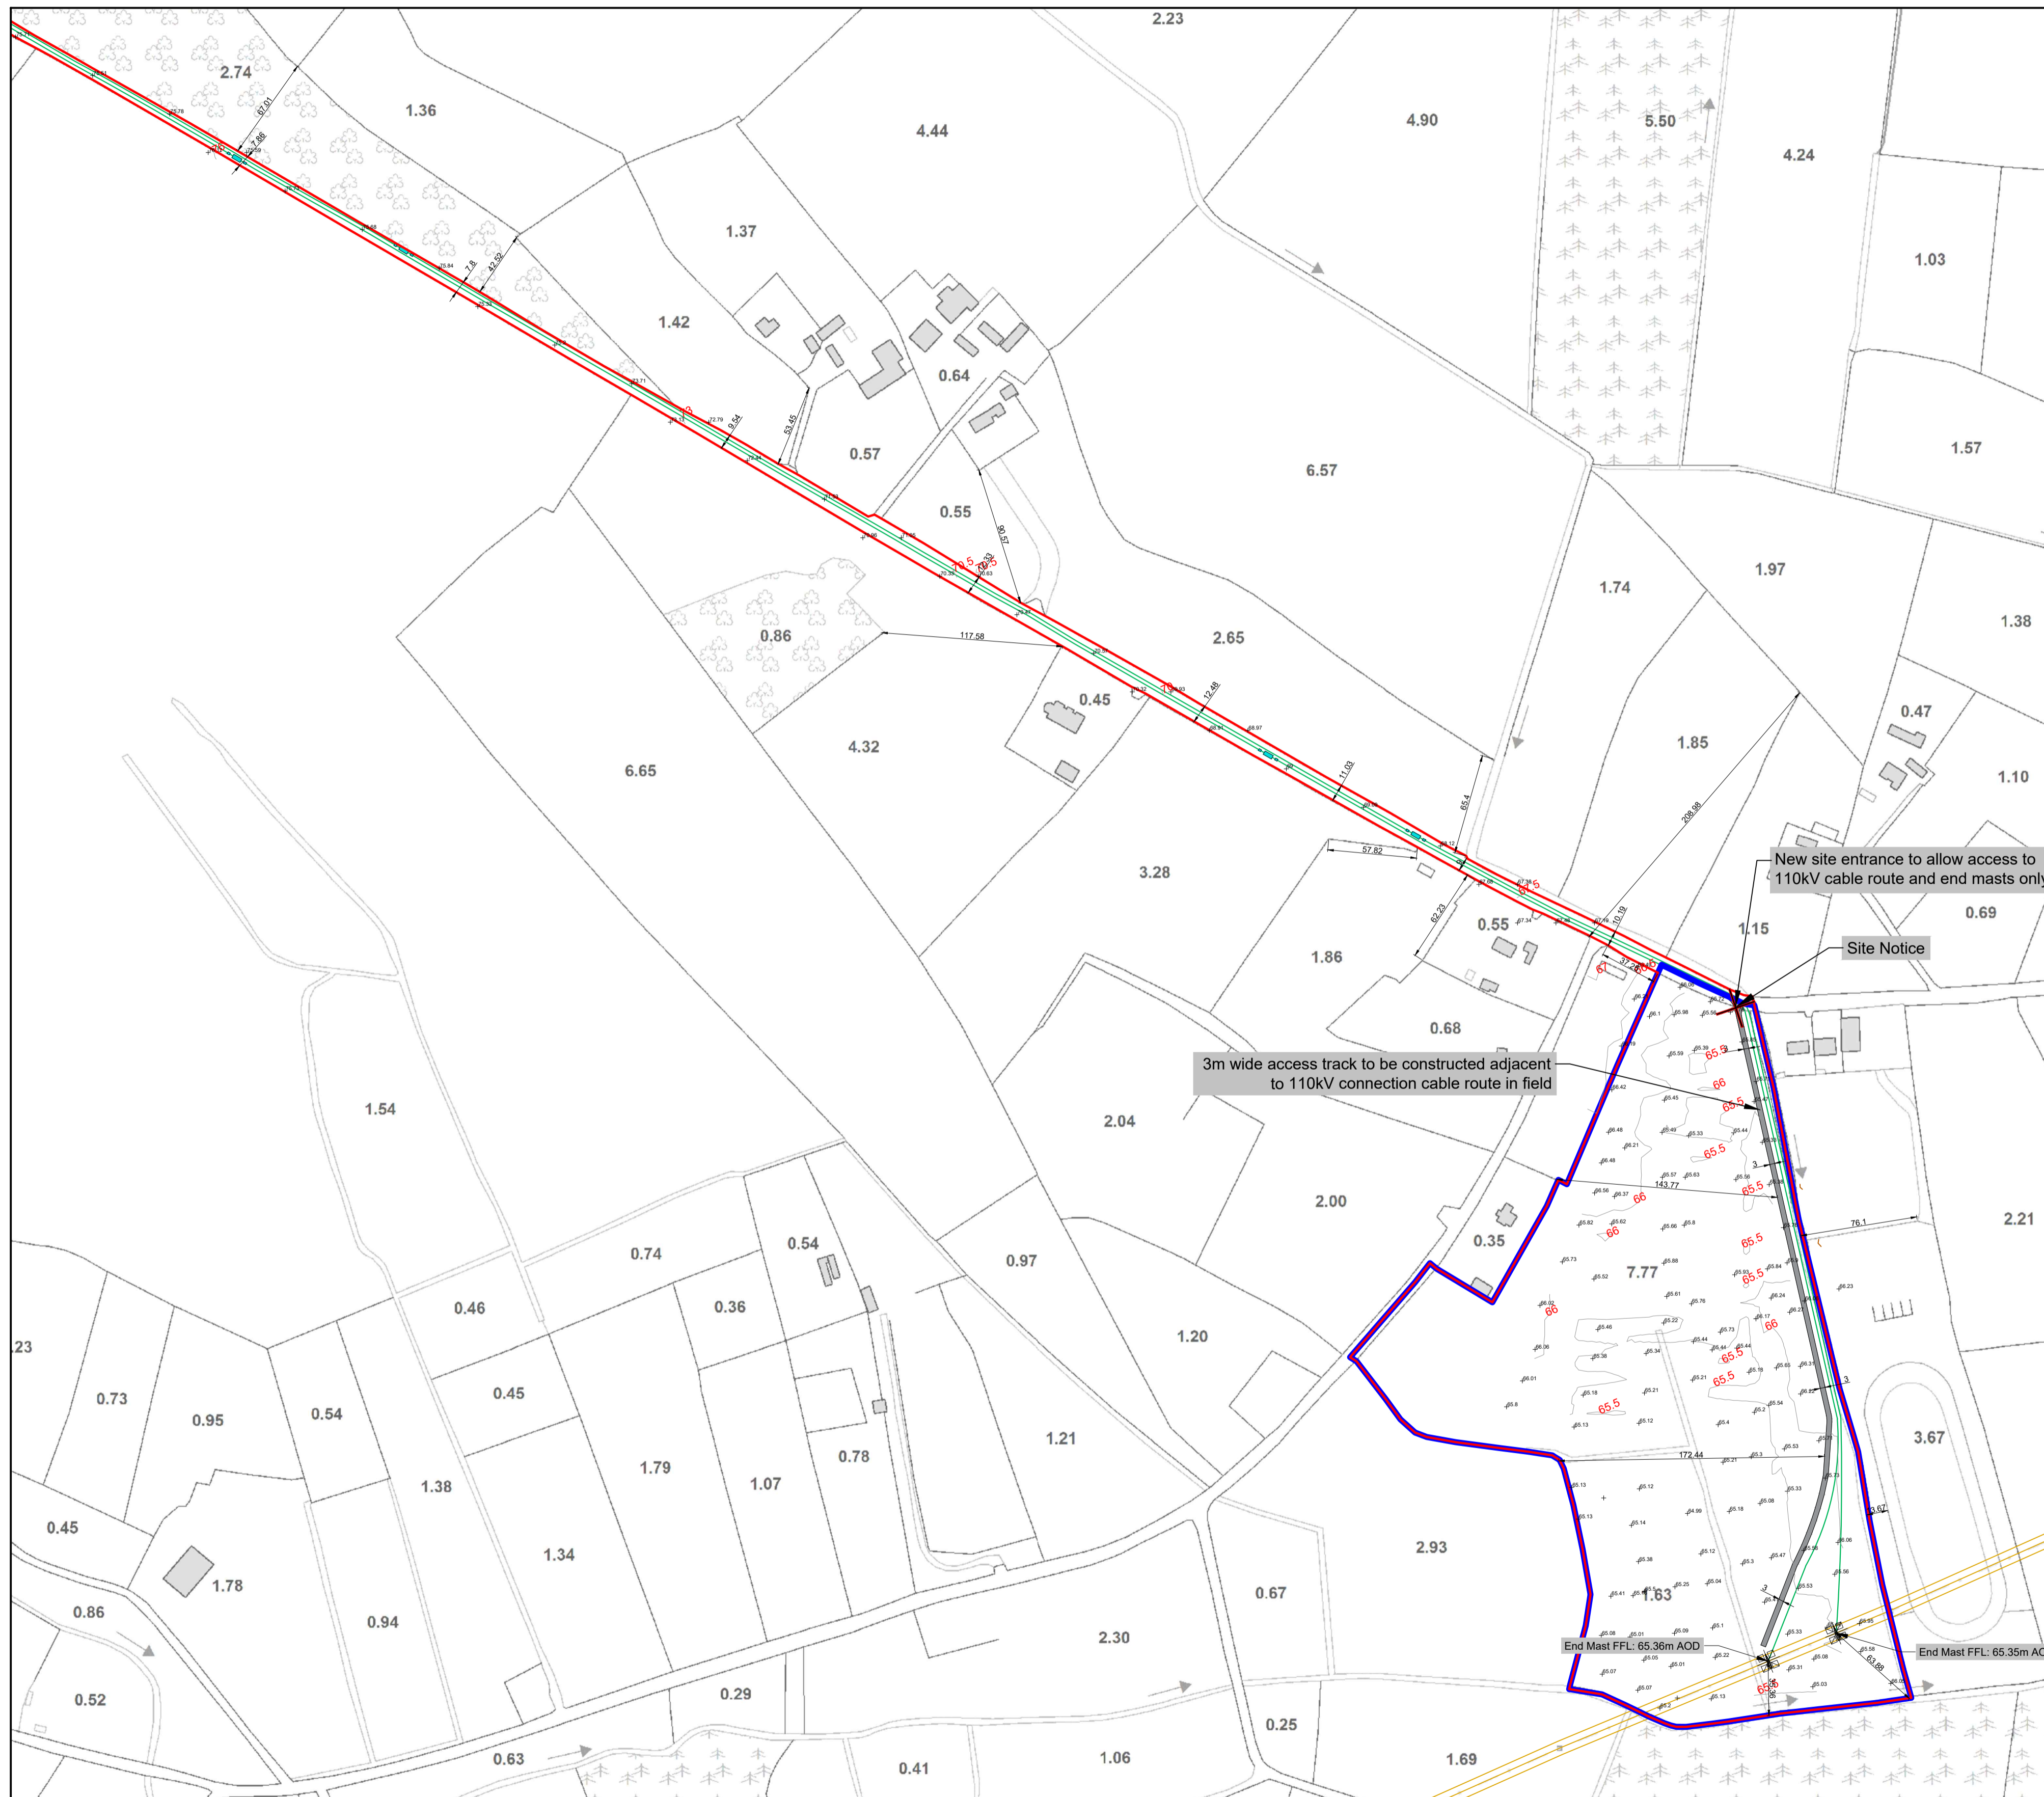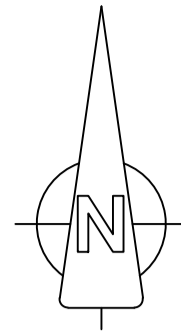

Legend:

- Ownership Boundary —
- Application Boundary —
- Wind Farm Access Tracks & Crane Hardstanding Areas ■
- Indicative Wind Farm Cable Routes —
- 110kV Connection Cable Route —
- Temporary Construction Compound □
- Indicative Areas for be used for the storage and assembly of the turbine components prior to turbine erection. Area to be graded and leveled as required. Area to be reinstated after the wind farm has been constructed. ▨
- Soil Deposition Areas ▨
- Communications Chamber / Joint Bay / Link Box Chamber □
- Registered Right of Way Areas ■

Notes:

- All dimensions in meters unless otherwise stated
- Turbines may be micro-sited by up to a maximum of 20 meters
- Micro-siting of ancillary infrastructure to be permitted within the planning application boundary

OSI © Licensed: EN 0062821: OS Map Ref. Nos. 2771-A, 2771-B, 2771-C, 2771-AM, 2771-AN, 2771-AO, 2771-BM, 2771-BN, 2771-BO, 2771-CM, 2771-CN, 2771-CO, 2771-CP, 2771-CQ, 2771-CR, 2771-CS, 2771-CT, 2771-CU, 2771-CV, 2771-CW, 2771-CX, 2771-CY, 2771-CZ, 2771-DA, 2771-DB, 2771-DC, 2771-DD, 2771-DE, 2771-DF, 2771-DG, 2771-DH, 2771-DI, 2771-DJ, 2771-DM, 2771-DN, 2771-DO, 2771-EM, 2771-EN, 2771-EO, 2771-FM, 2771-FN, 2771-FO, 2771-GM, 2771-GN, 2771-GO, 2771-HM, 2771-HN, 2771-HO, 2771-XM, 2771-XN, 2771-XO, 2771-YM, 2771-YN, 2771-YO, 2771-ZM, 2771-ZN, 2771-ZO, 2771-ZP, 2771-ZQ, 2771-ZR, 2771-ZS, 2771-ZT, 2771-ZU, 2771-ZV, 2771-ZW, 2771-ZX, 2771-ZY, 2771-ZZ

Date:	Rev:	Description:	Drawn By:

Prepared by:



Client:

Bracklyn Wind Farm Limited



Job Title:

Bracklyn Wind Farm

Drawing Title:

**Figure 4.11: Site Layout Map
(Map 11 of 21)**

Drawing No.:	BRK_PAS_LAY_011	Revision No.:	0
Scale:	(A1) 1:2,500	Date:	02/07/2021
Drawn By:	J.B.	Checked By:	C.M.P.
		Confirmed By:	S.C.

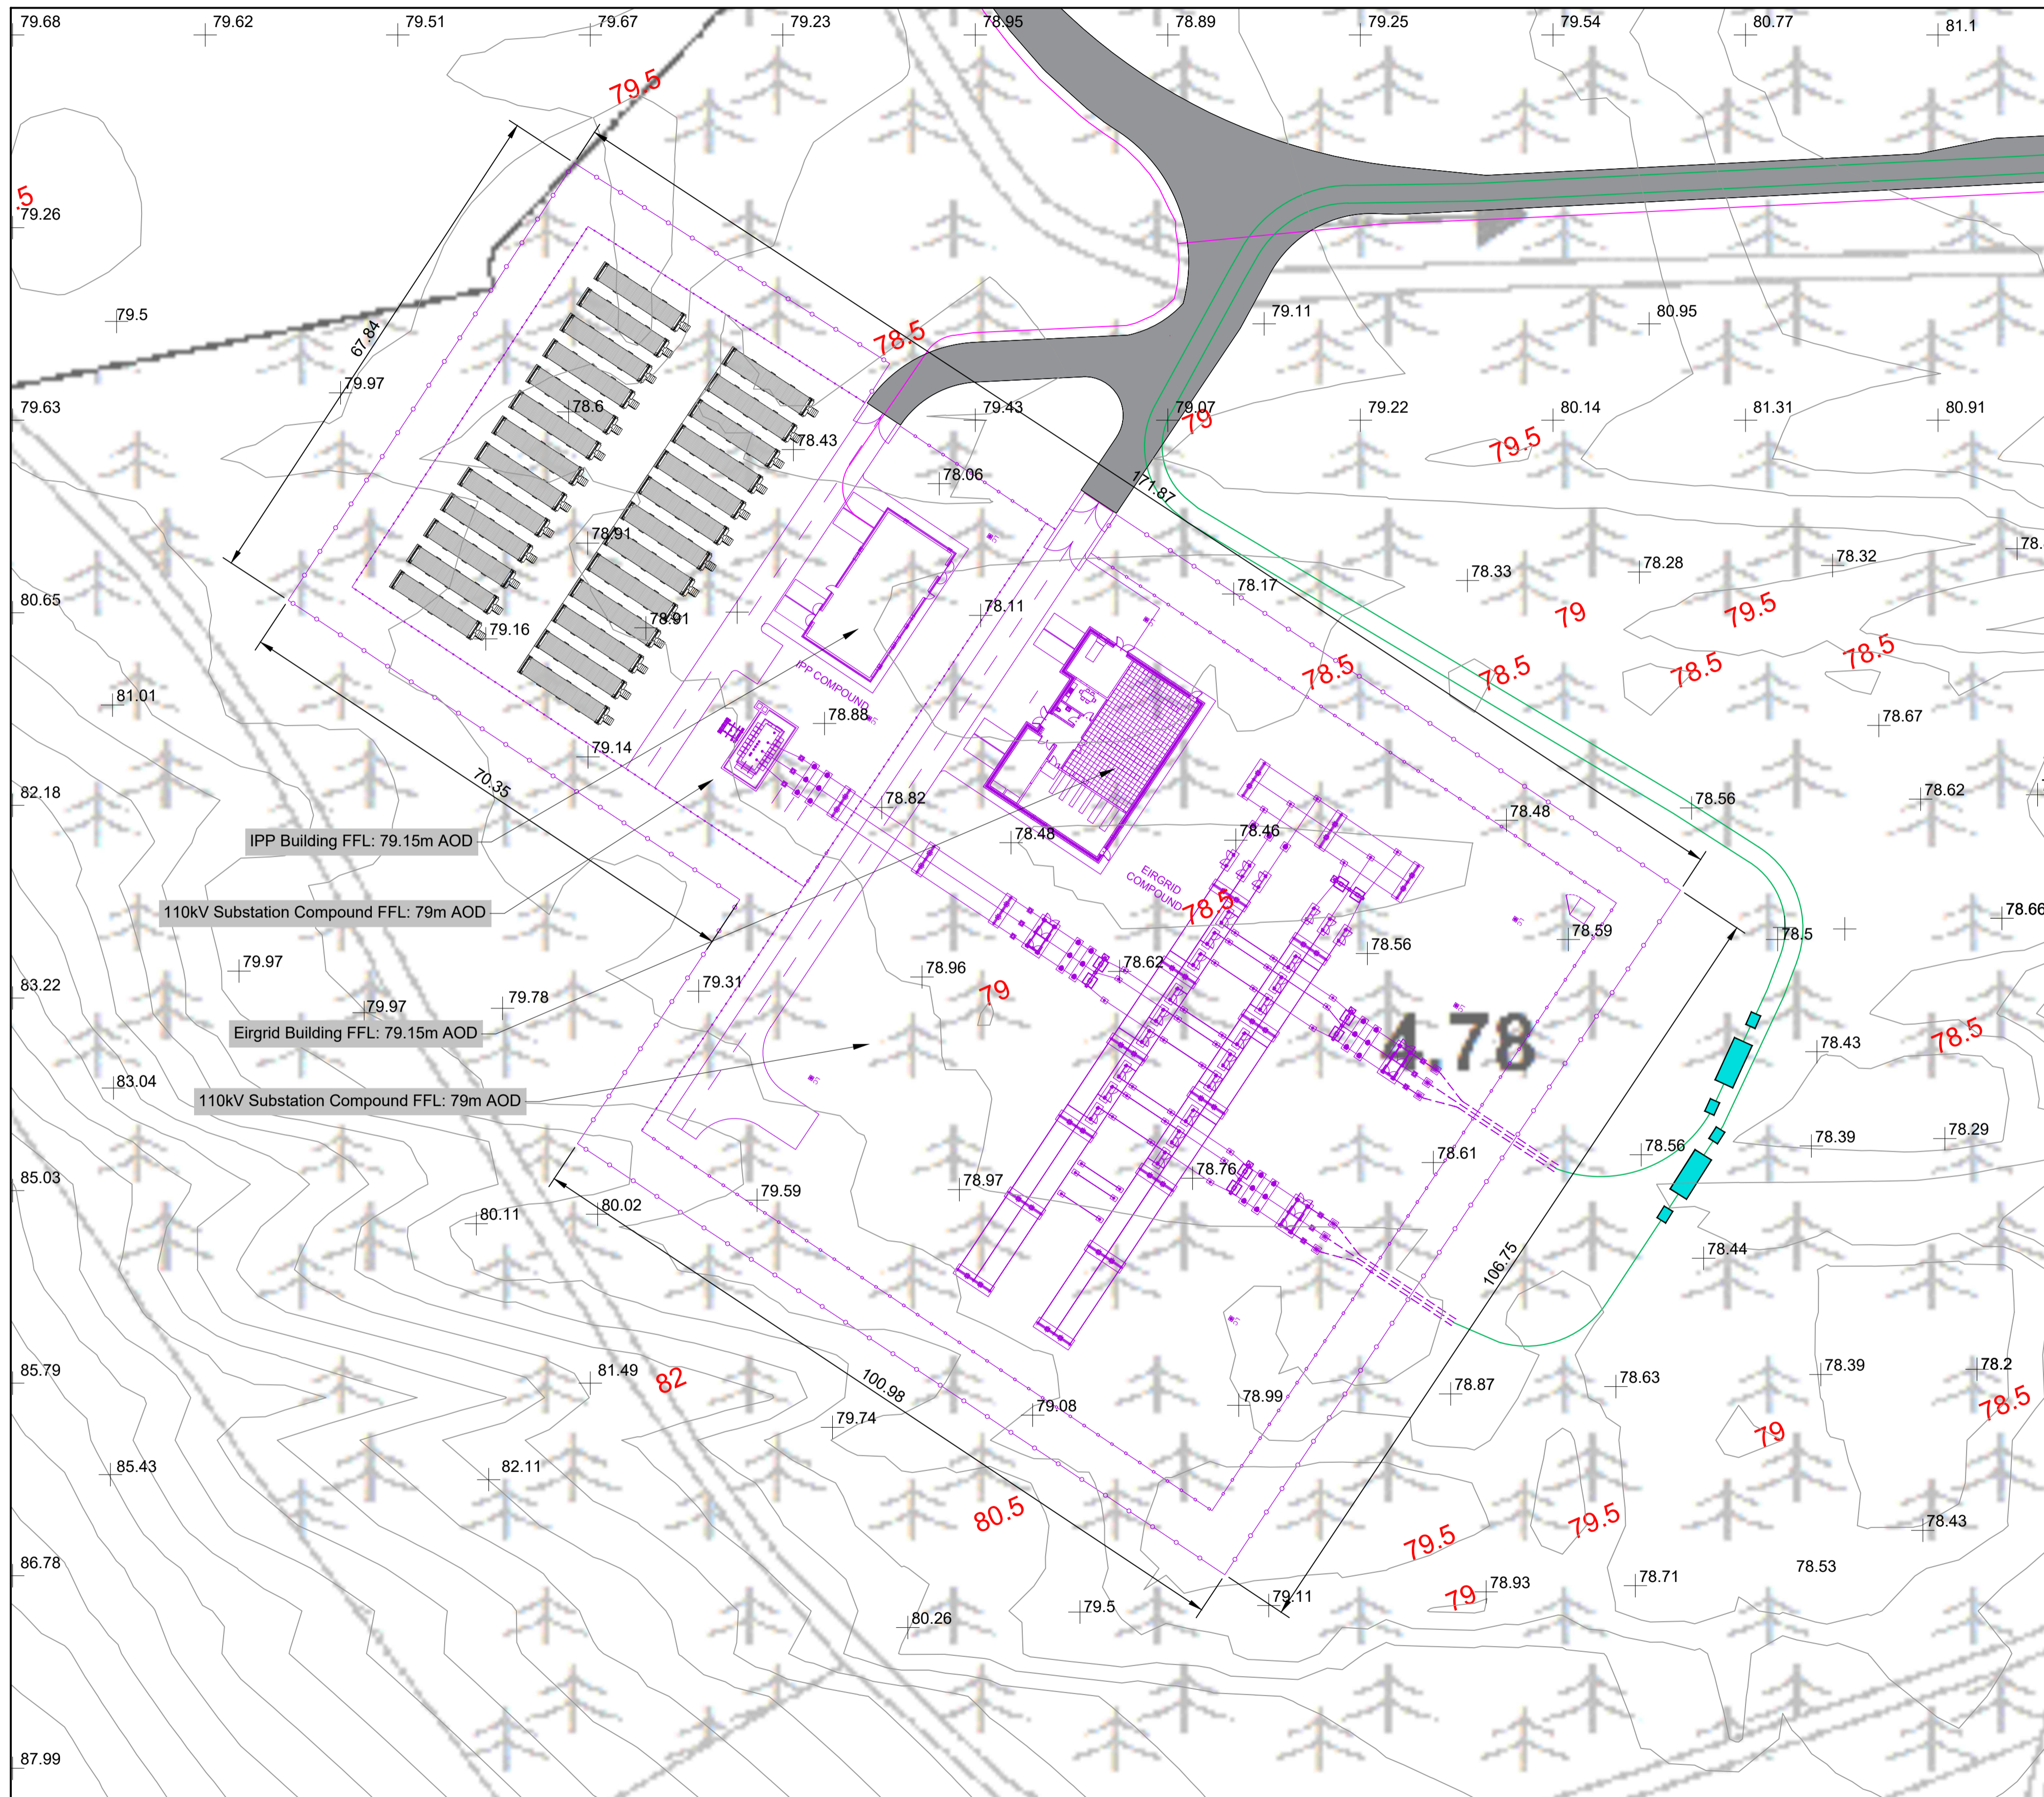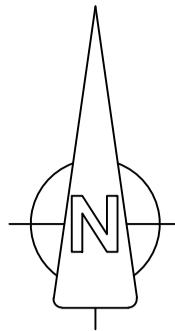

Legend:

- Ownership Boundary —
- Application Boundary —
- Wind Farm Access Tracks & Crane Hardstanding Areas ■
- Indicative Wind Farm Cable Routes —
- 110kV Connection Cable Route —
- Temporary Construction Compound □
- Indicative Areas for be used for the storage and assembly of the turbine components prior to turbine erection. Area to be graded and leveled as required. Area to be reinstated after the wind farm has been constructed. ▨
- Soil Deposition Areas ▨
- Communications Chamber / Joint Bay / Link Box Chamber □
- Registered Right of Way Areas ■

Notes:

- All dimensions in meters unless otherwise stated
- Turbines may be micro-sited by up to a maximum of 20 meters
- Micro-siting of ancillary infrastructure to be permitted within the planning application boundary

Date:	Rev:	Description:	Drawn By:
-------	------	--------------	-----------

Prepared by:



Client:

Bracklyn Wind Farm Limited

Job Title:



Bracklyn Wind Farm

Drawing Title:

**Figure 4.12: Site Layout Map
(Map 12 of 21)**

Drawing No.: BRK_PAS_LAY_012	Revision No.: 0
Scale: (A1) 1:500	Date: 02/07/2021
Drawn By: J.B.	Checked By: C.M.P.
	Confirmed By: S.C.

OSI © Licence: EN 0062821; OS Map Ref. Nos. 2771-A, 2771-B, 2771-C, 2772-A, 2772-B, 2772-C, 2773-A, 2773-B, 2773-C, 2774-A, 2774-B, 2774-C, 2775-A, 2775-B, 2775-C, 2776-A, 2776-B, 2776-C, 2777-A, 2777-B, 2777-C, 2778-A, 2778-B, 2778-C, 2779-A, 2779-B, 2779-C, 2780-A, 2780-B, 2780-C, 2781-A, 2781-B, 2781-C, 2782-A, 2782-B, 2782-C, 2783-A, 2783-B, 2783-C, 2784-A, 2784-B, 2784-C, 2785-A, 2785-B, 2785-C, 2786-A, 2786-B, 2786-C, 2787-A, 2787-B, 2787-C, 2788-A, 2788-B, 2788-C, 2789-A, 2789-B, 2789-C, 2790-A, 2790-B, 2790-C, 2791-A, 2791-B, 2791-C, 2792-A, 2792-B, 2792-C, 2793-A, 2793-B, 2793-C, 2794-A, 2794-B, 2794-C, 2795-A, 2795-B, 2795-C, 2796-A, 2796-B, 2796-C, 2797-A, 2797-B, 2797-C, 2798-A, 2798-B, 2798-C, 2799-A, 2799-B, 2799-C, 2800-A, 2800-B, 2800-C, 2800-Z

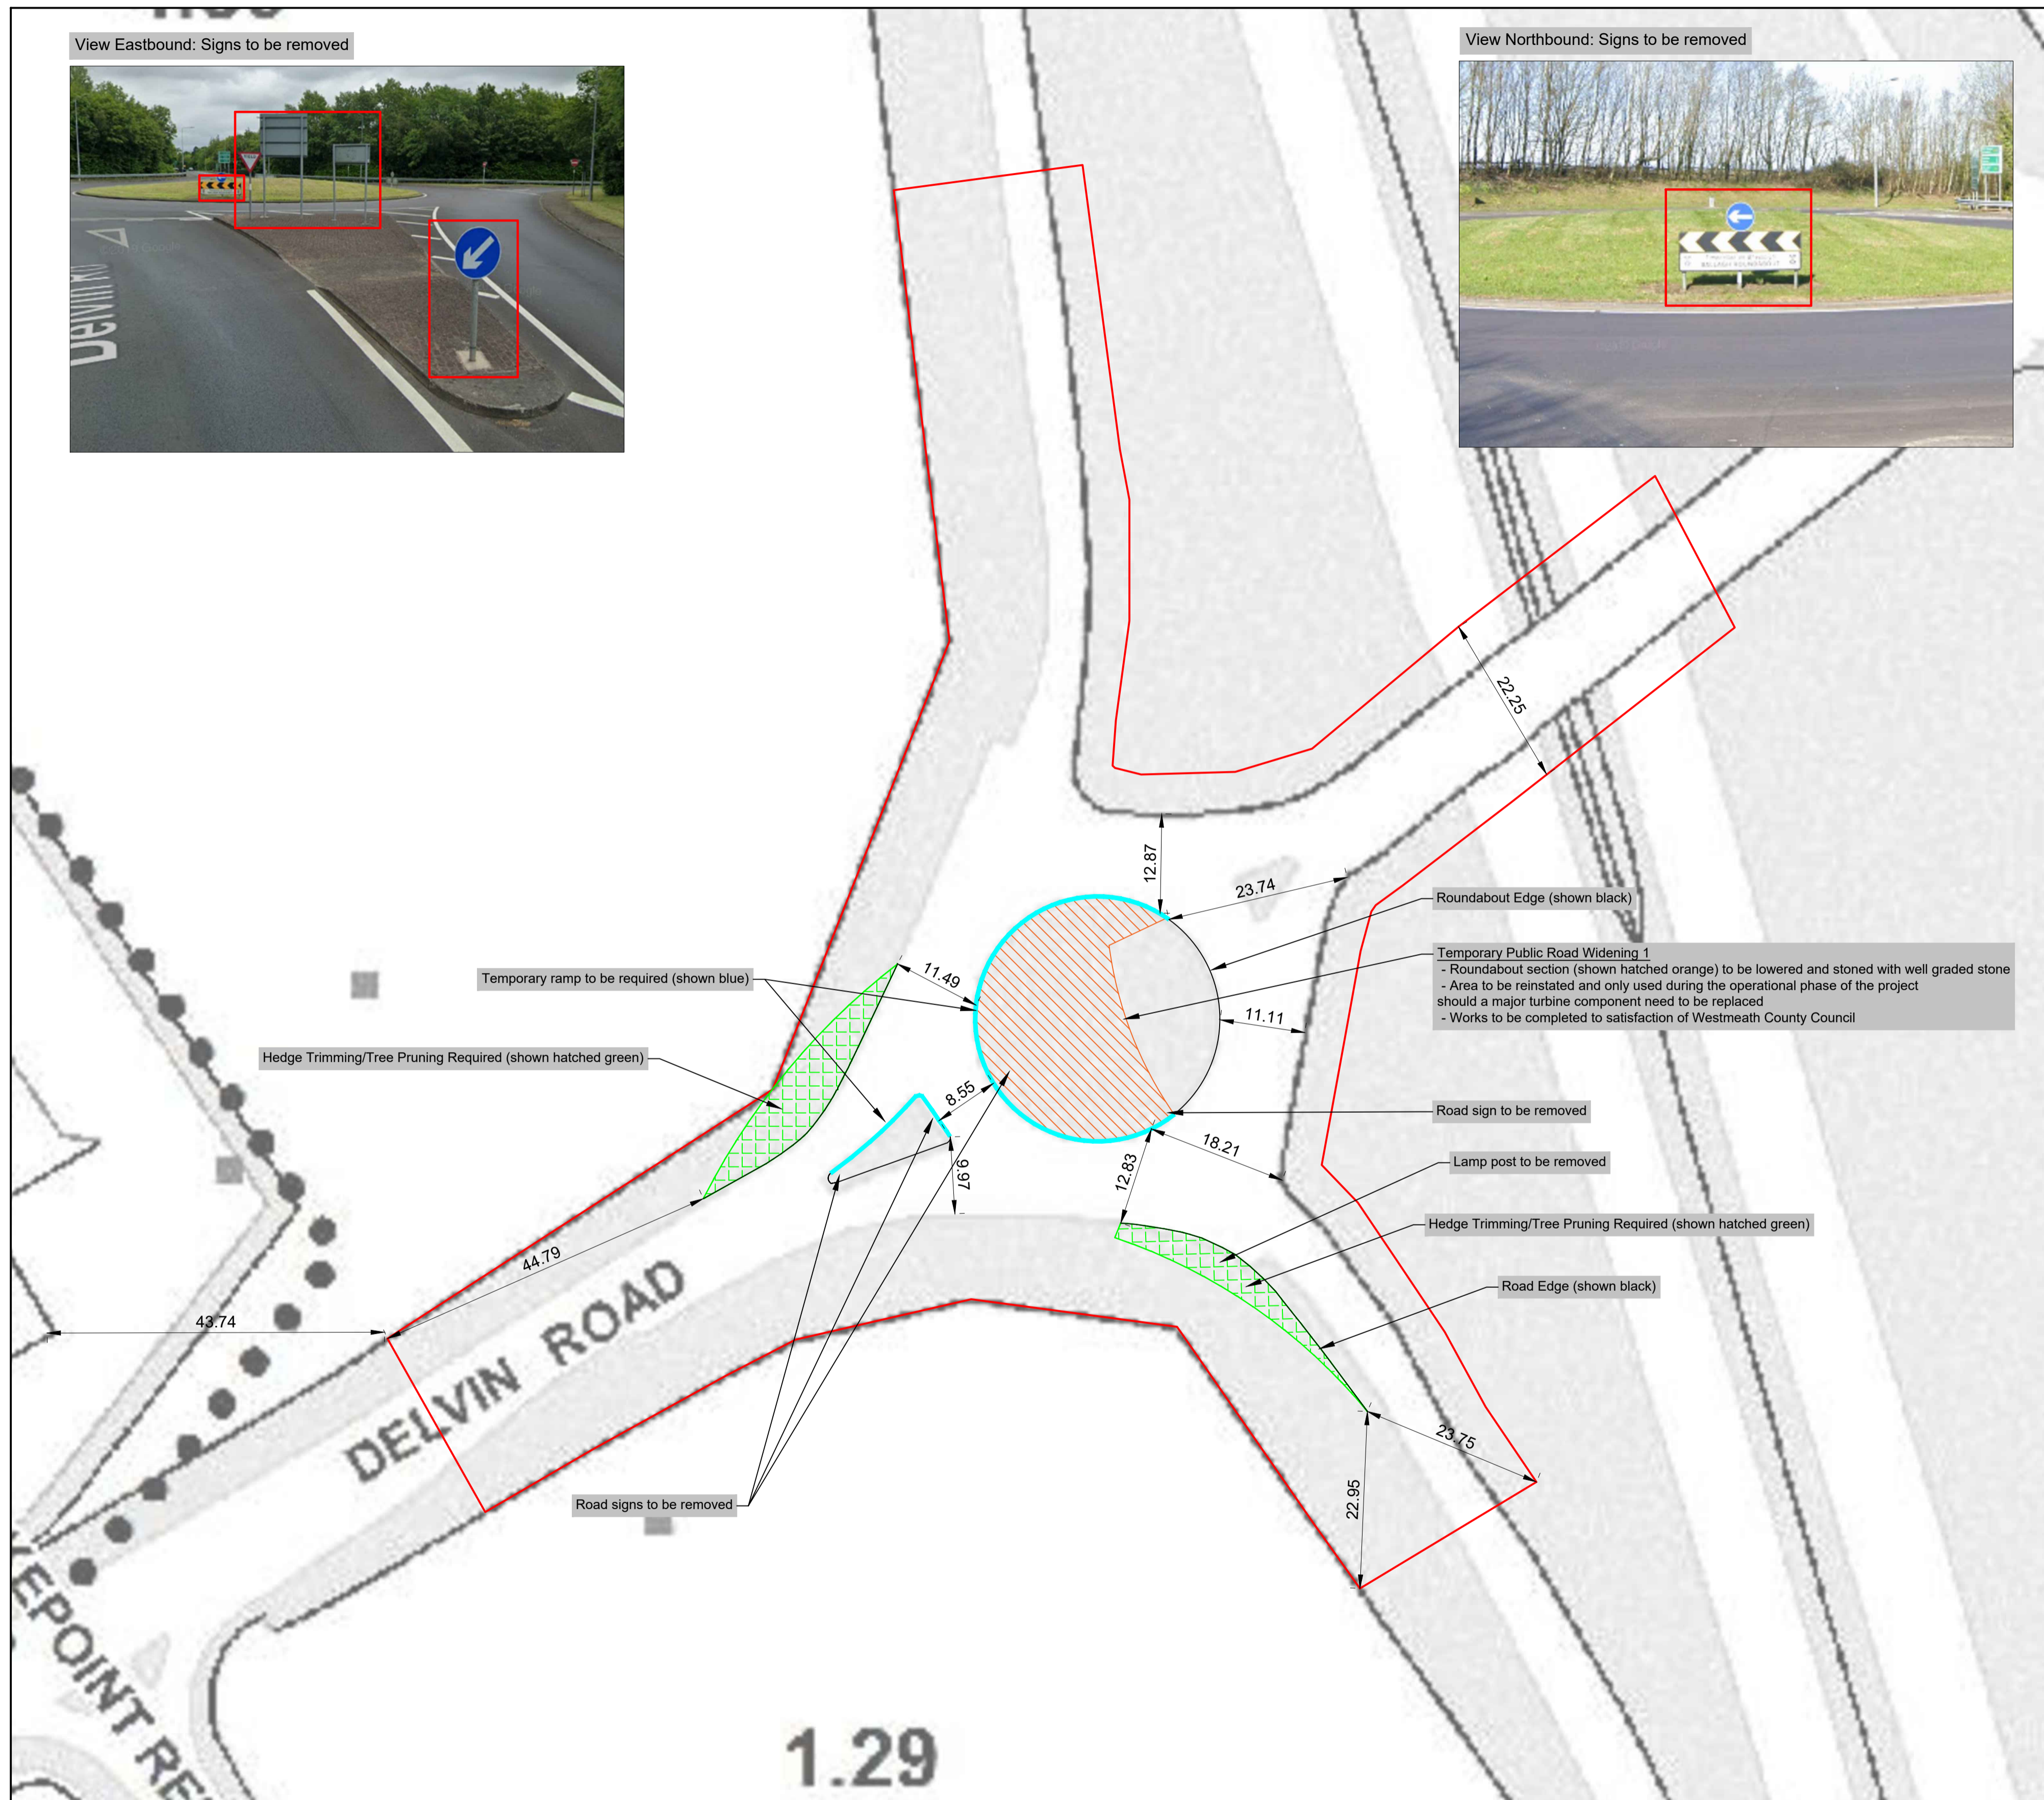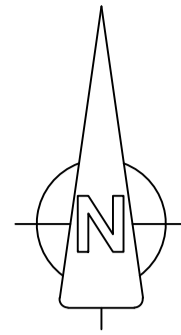

Legend:

Ownership Boundary	
Application Boundary	
Wind Farm Access Tracks & Crane Hardstanding Areas	
Indicative Wind Farm Cable Routes	
110kV Connection Cable Route	
Temporary Construction Compound	
Indicative Areas for be used for the storage and assembly of the turbine components prior to turbine erection. Area to be graded and leveled as required. Area to be reinstated after the wind farm has been constructed.	
Soil Deposition Areas	
Communications Chamber / Joint Bay / Link Box Chamber	
Registered Right of Way Areas	

- Notes:**
- All dimensions in meters unless otherwise stated
 - Turbines may be micro-sited by up to a maximum of 20 meters
 - Micro-siting of ancillary infrastructure to be permitted within the planning application boundary

Date:	Rev:	Description:	Drawn By:
-------	------	--------------	-----------

Prepared by:

Galetech Energy Services,
Clondargan,
Stradone,
Co. Cavan

Client:

Bracklyn Wind Farm Limited

Job Title:



Bracklyn Wind Farm

Drawing Title:

Figure 4.13: Site Layout Map
(Map 13 of 21)

Drawing No.:	Revision No.:	
BRK_PAS_LAY_013	0	
Scale:	Date:	
(A1) 1:500	02/07/2021	
Drawn By:	Checked By:	Confirmed By:
J.B.	C.M.P.	S.C.

OSI © Licensed: EN 0062821; OS Map Ref. Nos: 2771-A, 2771-B, 2771-C, 2772-A, 2772-B, 2772-C, 2773-A, 2773-B, 2773-C, 2774-A, 2774-B, 2774-C, 2775-A, 2775-B, 2775-C, 2776-A, 2776-B, 2776-C, 2777-A, 2777-B, 2777-C, 2778-A, 2778-B, 2778-C, 2779-A, 2779-B, 2779-C, 2780-A, 2780-B, 2780-C, 2781-A, 2781-B, 2781-C, 2782-A, 2782-B, 2782-C, 2783-A, 2783-B, 2783-C, 2784-A, 2784-B, 2784-C, 2785-A, 2785-B, 2785-C, 2786-A, 2786-B, 2786-C, 2787-A, 2787-B, 2787-C, 2788-A, 2788-B, 2788-C, 2789-A, 2789-B, 2789-C, 2790-A, 2790-B, 2790-C, 2791-A, 2791-B, 2791-C, 2792-A, 2792-B, 2792-C, 2793-A, 2793-B, 2793-C, 2794-A, 2794-B, 2794-C, 2795-A, 2795-B, 2795-C, 2796-A, 2796-B, 2796-C, 2797-A, 2797-B, 2797-C, 2798-A, 2798-B, 2798-C, 2799-A, 2799-B, 2799-C, 2800-A, 2800-B, 2800-C, 2800-Z

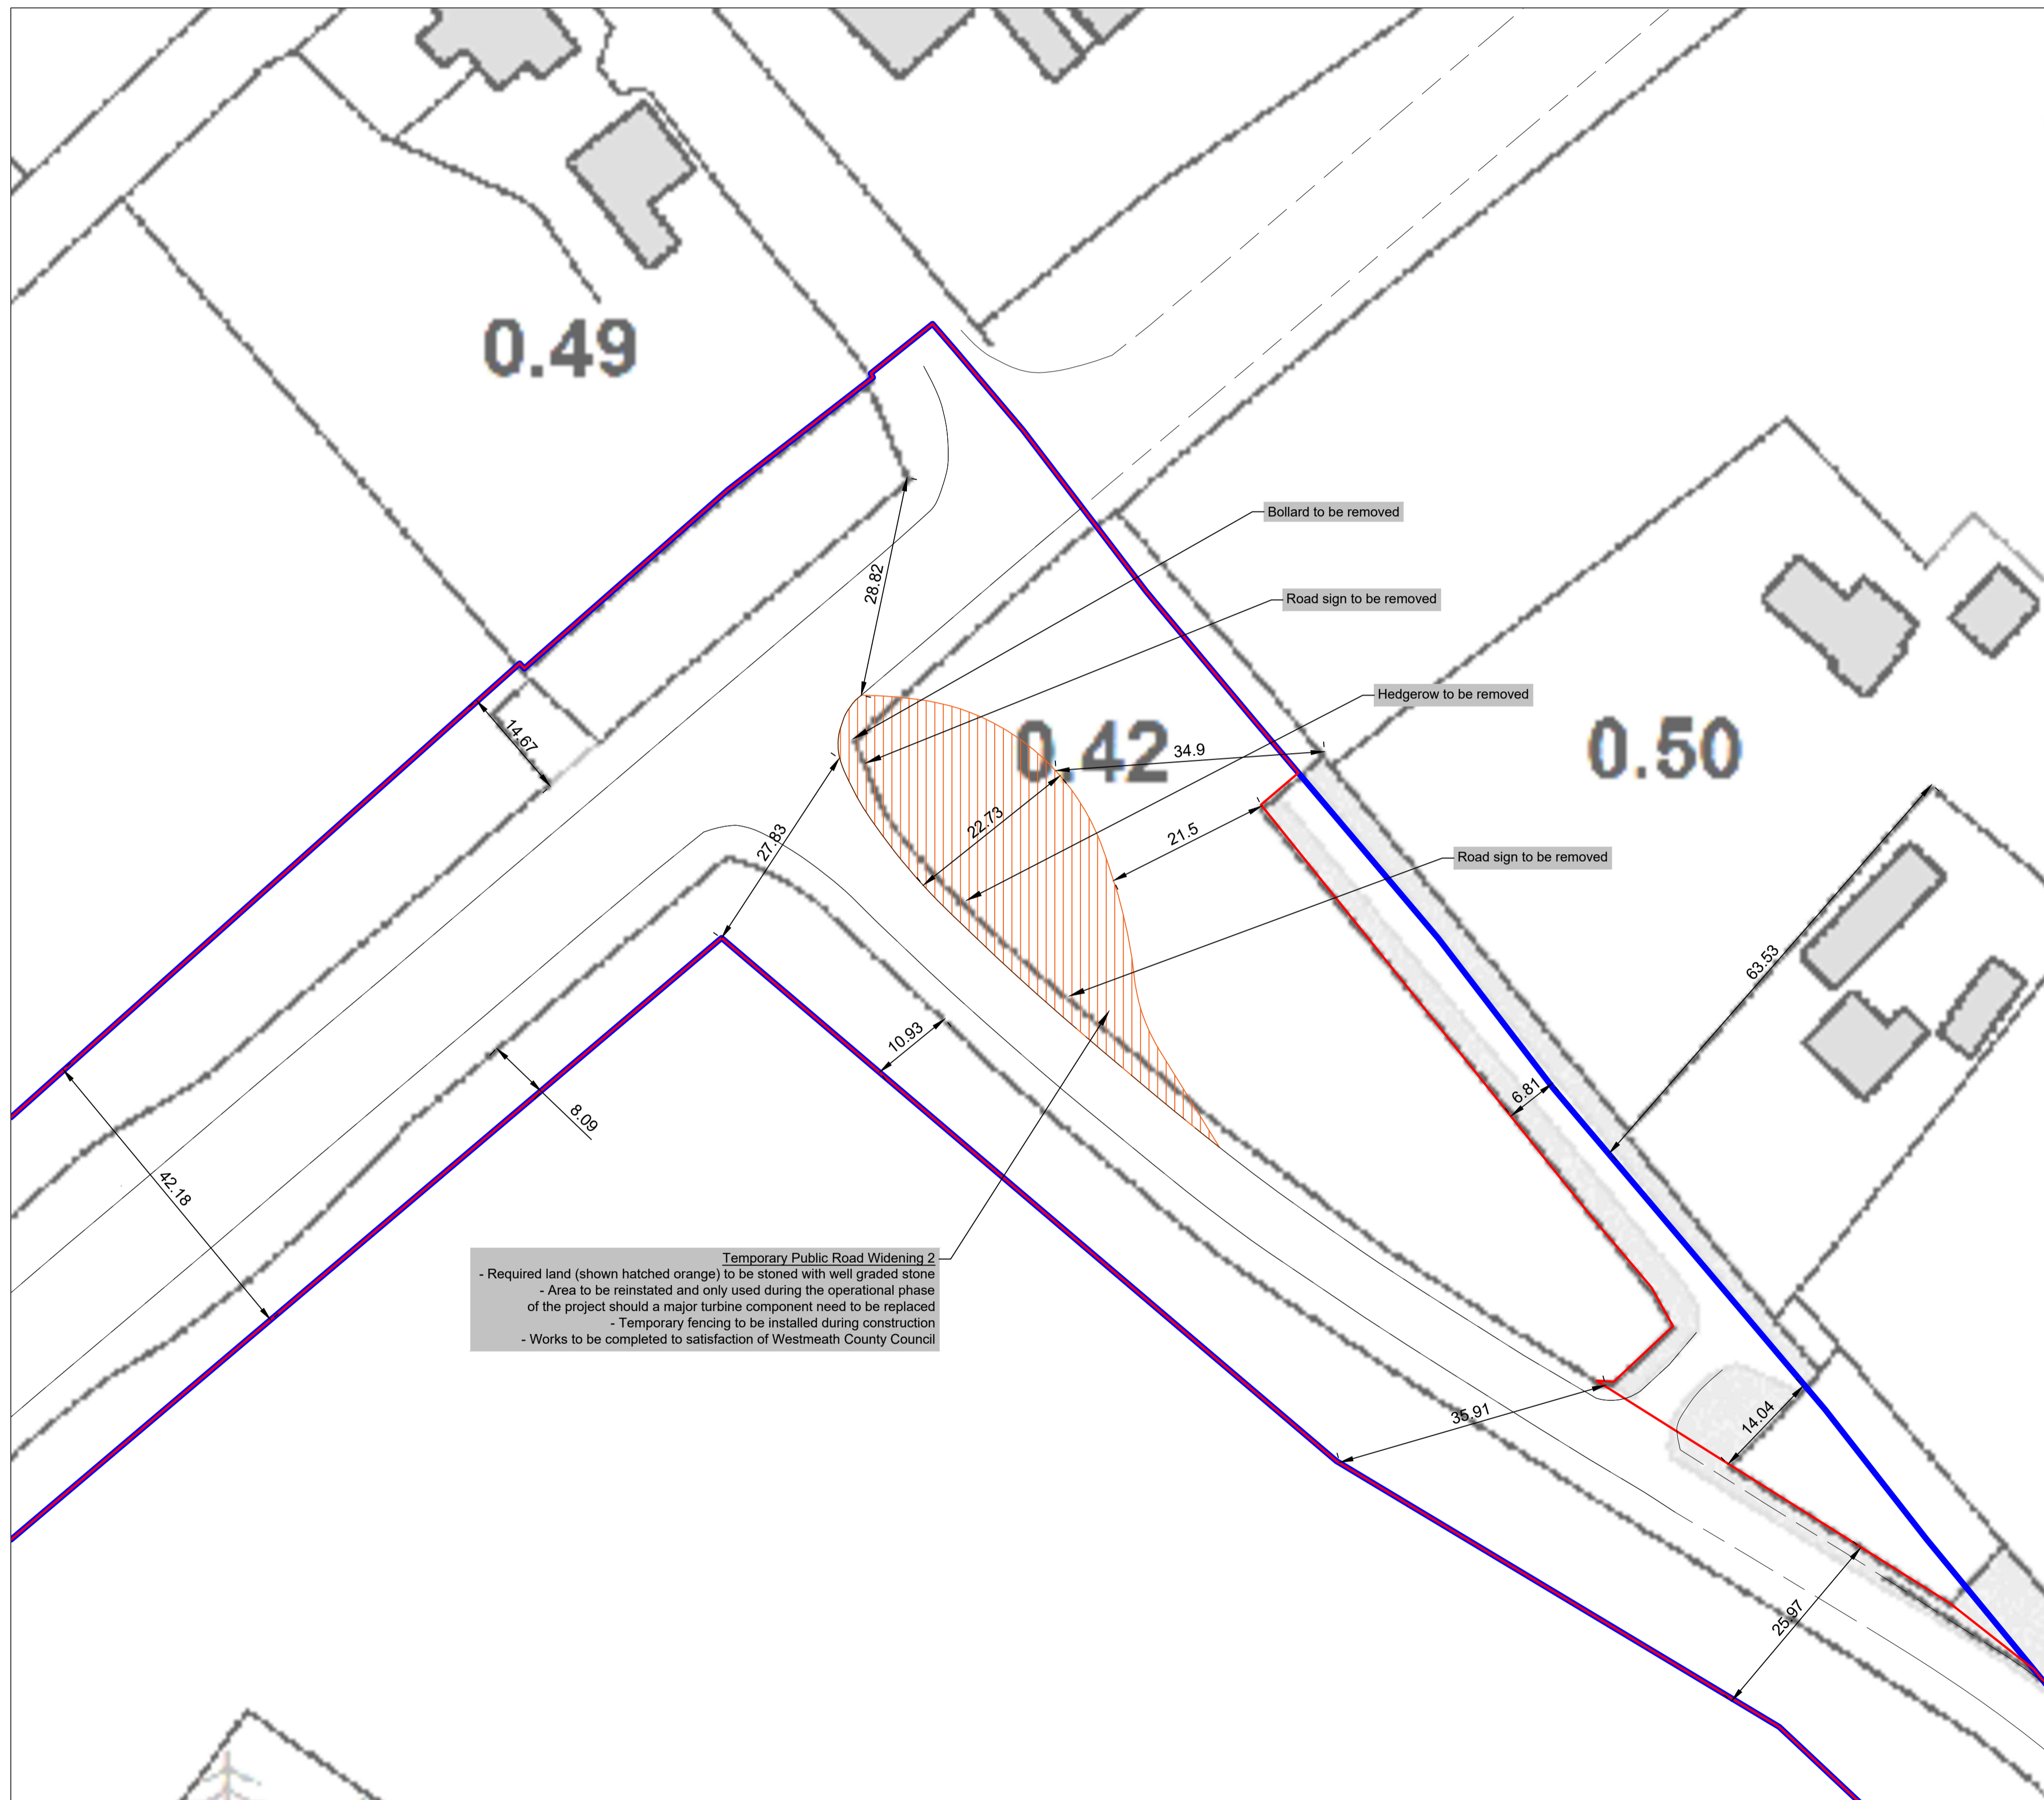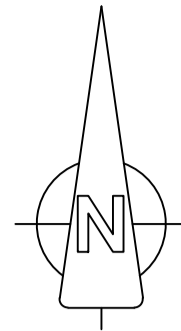

Legend:


- Ownership Boundary —
- Application Boundary —
- Wind Farm Access Tracks & Crane Hardstanding Areas ■
- Indicative Wind Farm Cable Routes —
- 110kV Connection Cable Route —
- Temporary Construction Compound □
- Indicative Areas for be used for the storage and assembly of the turbine components prior to turbine erection. Area to be graded and leveled as required. Area to be reinstated after the wind farm has been constructed. ▨
- Soil Deposition Areas ▨
- Communications Chamber / Joint Bay / Link Box Chamber □
- Registered Right of Way Areas ■

Notes:

- All dimensions in meters unless otherwise stated
- Turbines may be micro-sited by up to a maximum of 20 meters
- Micro-siting of ancillary infrastructure to be permitted within the planning application boundary

Date:	Rev:	Description:	Drawn By:
-------	------	--------------	-----------

Prepared by:



Galetech Energy Services,
Clondorgan,
Stradone,
Co. Cavan

Client:

Bracklyn Wind Farm Limited

Job Title:



Bracklyn Wind Farm

Drawing Title:

**Figure 4.14: Site Layout Map
(Map 14 of 21)**

Drawing No.:	Revision No.:	
BRK_PAS_LAY_014	0	
Scale:	Date:	
(A1) 1:500	02/07/2021	
Drawn By:	Checked By:	Confirmed By:
J.B.	C.M.P.	S.C.

OSI © Licence: EN 0062821; OS Map Ref. Nos. 2771-A, 2771-B, 2771-C, 2771-AL, 2771-AM, 2771-AN, 2771-BL, 2771-BM, 2771-BN, 2771-DL, 2771-DM, 2771-DN, 2771-EL, 2771-EM, 2771-EN, 2771-FL, 2771-FM, 2771-FN, 2771-GL, 2771-GM, 2771-GN, 2771-LM, 2771-LN, 2771-LO, 2771-MN, 2771-MO, 2771-MP, 2771-MQ, 2771-MR, 2771-MS, 2771-MT, 2771-MU, 2771-MV, 2771-MW, 2771-MX, 2771-MY, 2771-MZ, 2771-NA, 2771-NB, 2771-NC, 2771-ND, 2771-NE, 2771-NF, 2771-NG, 2771-NH, 2771-NI, 2771-NJ, 2771-NK, 2771-NL, 2771-NM, 2771-NO, 2771-NP, 2771-NQ, 2771-QL, 2771-QM, 2771-QN, 2771-QO, 2771-QP, 2771-QR, 2771-QS, 2771-QT, 2771-UY, 2771-UZ, 2771-VA, 2771-ZZ

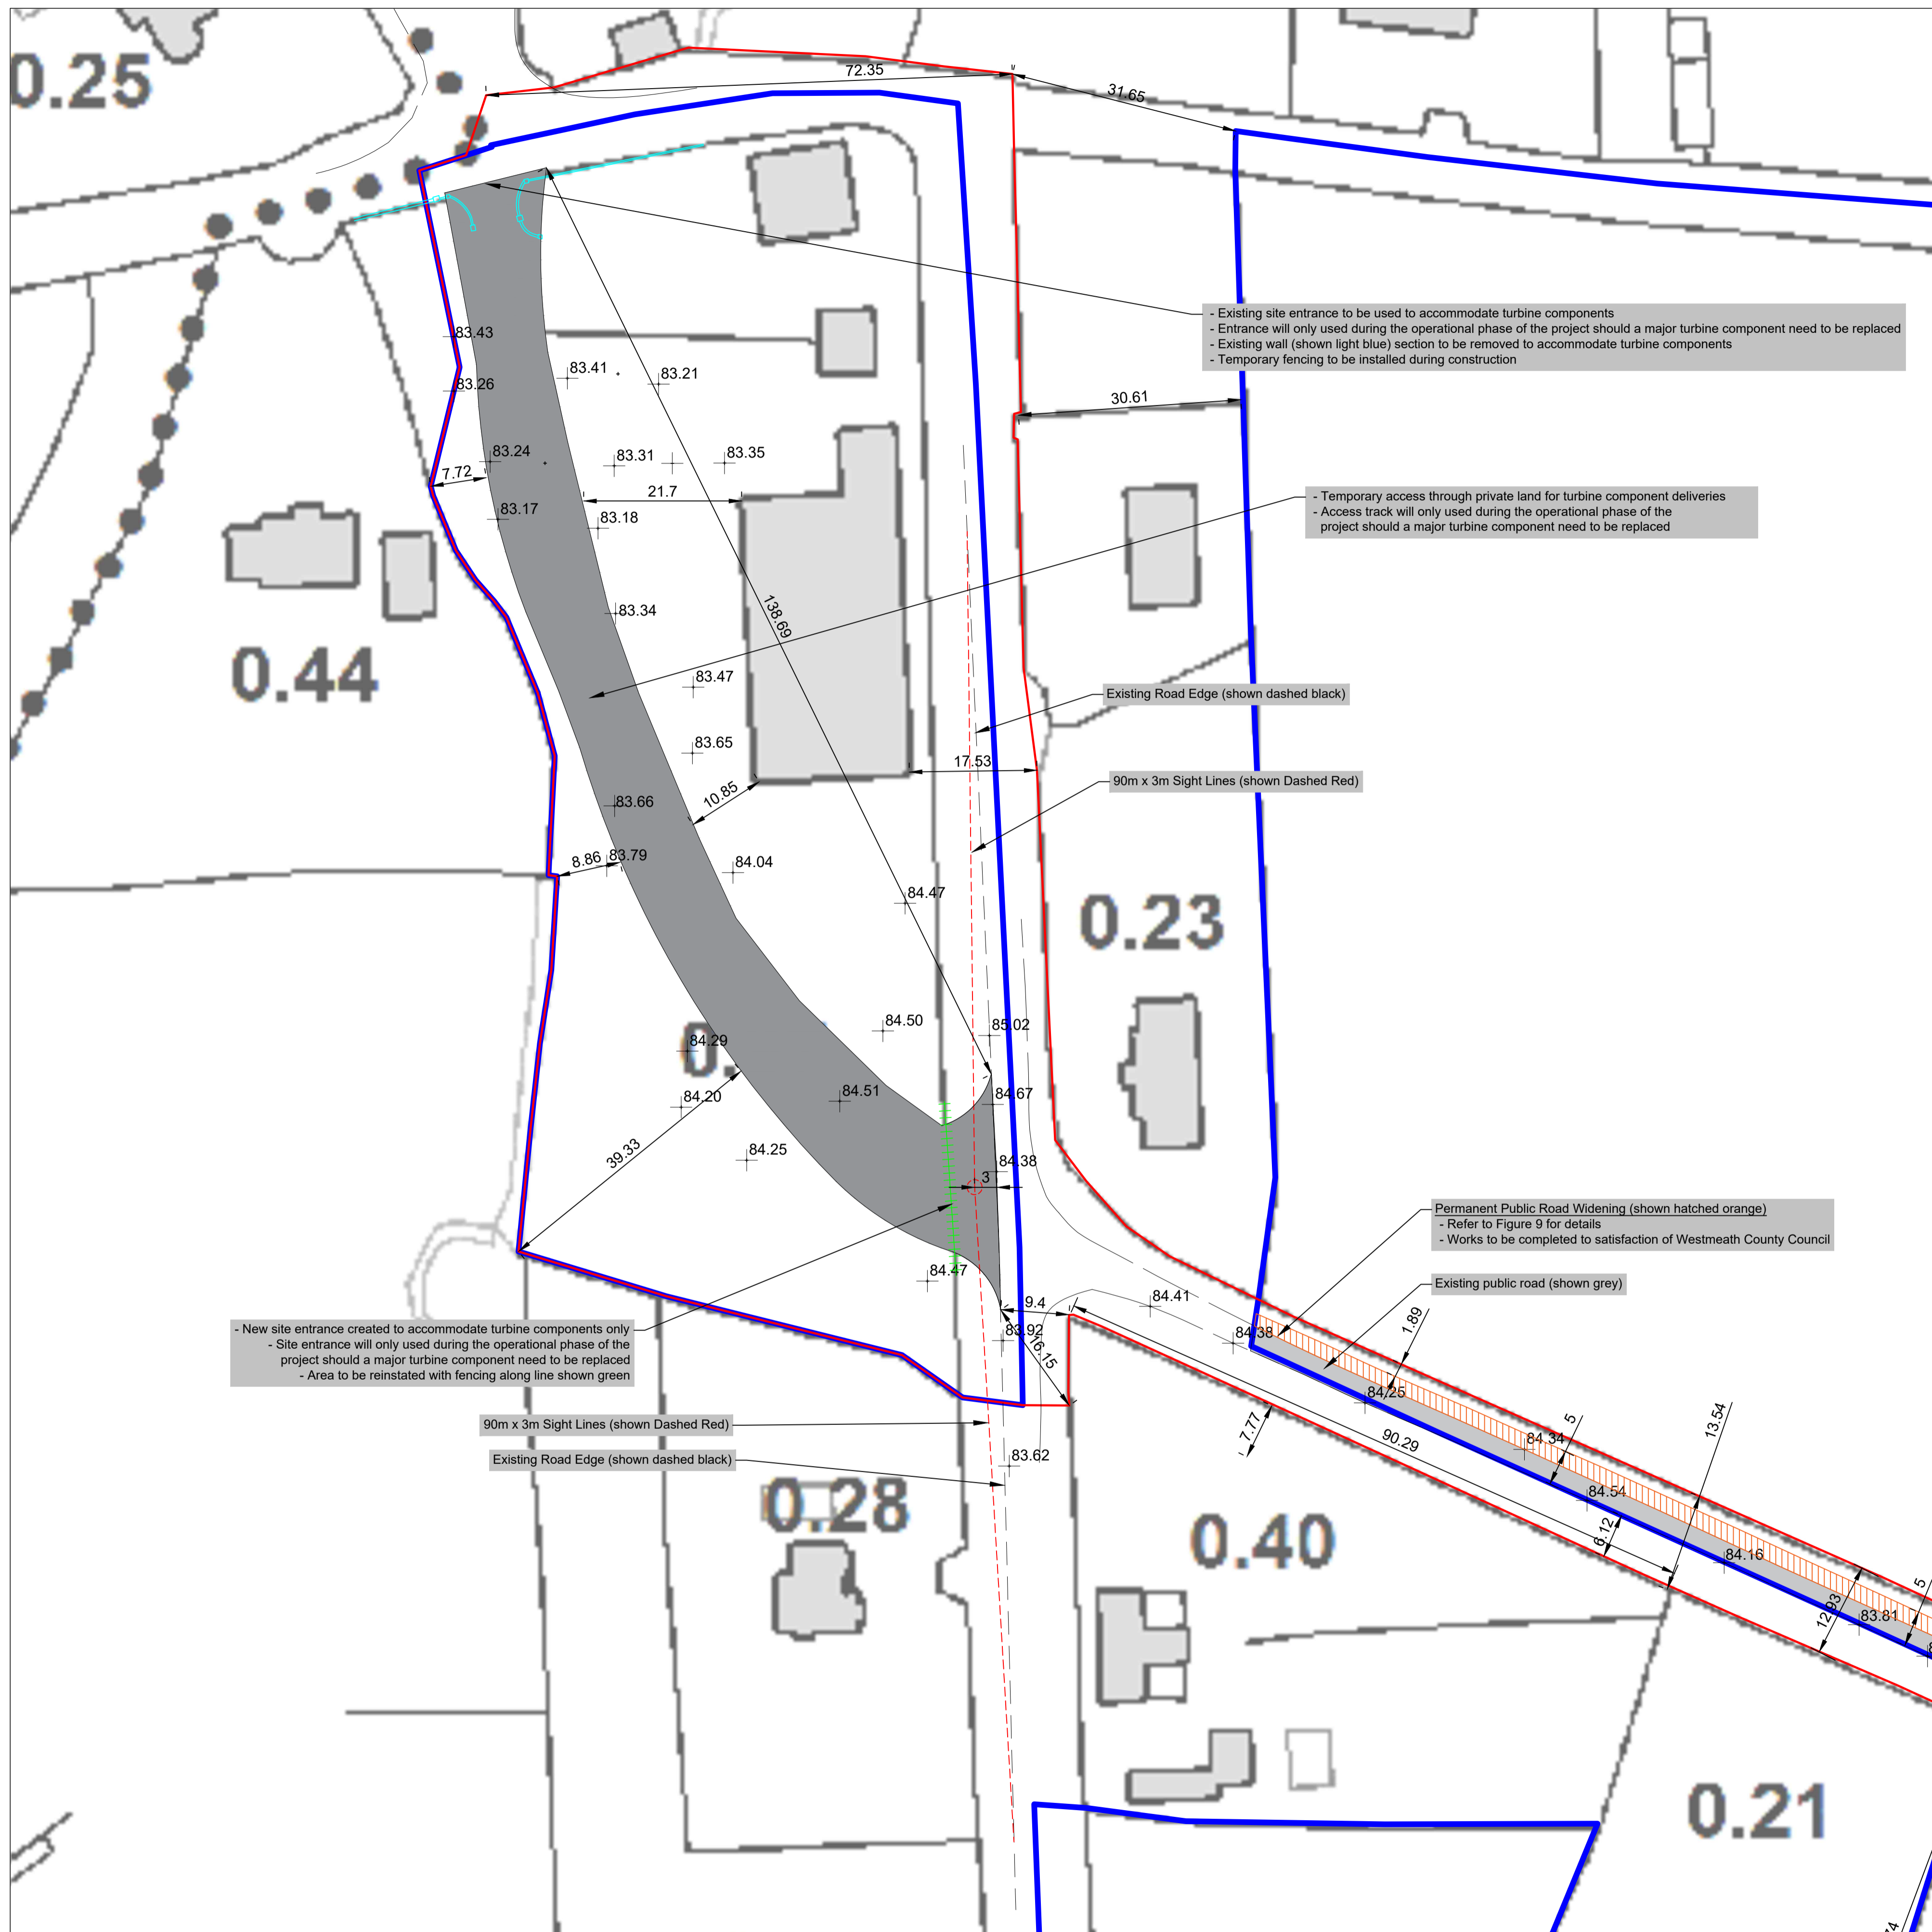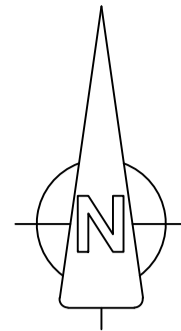

Legend:

- Ownership Boundary —
- Application Boundary —
- Wind Farm Access Tracks & Crane Hardstanding Areas ■
- Indicative Wind Farm Cable Routes —
- 110kV Connection Cable Route —
- Temporary Construction Compound □
- Indicative Areas for be used for the storage and assembly of the turbine components prior to turbine erection. Area to be graded and leveled as required. Area to be reinstated after the wind farm has been constructed. □
- Soil Deposition Areas ▨
- Communications Chamber / Joint Bay / Link Box Chamber □
- Registered Right of Way Areas ■

Notes:

- All dimensions in meters unless otherwise stated
- Turbines may be micro-sited by up to a maximum of 20 meters
- Micro-siting of ancillary infrastructure to be permitted within the planning application boundary

OSI © Licenced: EN 0062821; OS Map Ref. Nos. 2771-A, 2771-B, 2771-C, 2771-AL, 2771-AM, 2771-AN, 2771-BL, 2771-BM, 2771-BN, 2771-CL, 2771-CM, 2771-CN, 2771-DL, 2771-DM, 2771-DN, 2771-EL, 2771-EM, 2771-EN, 2771-FL, 2771-FM, 2771-FN, 2771-GL, 2771-GM, 2771-GN, 2771-PL, 2771-PM, 2771-PN, 2771-QL, 2771-QM, 2771-QN, 2771-QO, 2771-QP, 2771-QL, 2771-QM, 2771-QN, 2771-RL, 2771-RM, 2771-RN, 2771-SL, 2771-SM, 2771-SN, 2771-TL, 2771-TM, 2771-TN, 2771-TO, 2771-TP, 2771-TQ, 2771-TR, 2771-TS, 2771-TT, 2771-TU, 2771-TV, 2771-TW, 2771-TX, 2771-TY, 2771-TZ, 2771-UA, 2771-UB, 2771-UC, 2771-UD, 2771-UE, 2771-UF, 2771-UG, 2771-UH, 2771-UI, 2771-UJ, 2771-UL, 2771-UM, 2771-UN, 2771-UO, 2771-UP, 2771-UQ, 2771-UR, 2771-US, 2771-UT, 2771-UY, 2771-UZ, 2771-VA, 2771-VB, 2771-VC, 2771-VD, 2771-VE, 2771-VF, 2771-VG, 2771-VH, 2771-VI, 2771-VJ, 2771-VL, 2771-VM, 2771-VN, 2771-WL, 2771-WM, 2771-WN, 2771-WO, 2771-WP, 2771-WQ, 2771-WR, 2771-WS, 2771-WT, 2771-WU, 2771-WV, 2771-WW, 2771-WX, 2771-WY, 2771-WZ, 2771-XA, 2771-XB, 2771-XC, 2771-XD, 2771-XE, 2771-XF, 2771-XG, 2771-XH, 2771-XI, 2771-XJ, 2771-XL, 2771-XM, 2771-XN, 2771-YL, 2771-YM, 2771-YN, 2771-ZL, 2771-ZM, 2771-ZN, 2771-ZO, 2771-ZP, 2771-ZQ, 2771-ZR, 2771-ZS, 2771-ZT, 2771-ZU, 2771-ZV, 2771-ZW, 2771-ZX, 2771-ZY, 2771-ZZ

Date:	Rev:	Description:	Drawn By:

Prepared by:



Client:

Bracklyn Wind Farm Limited



Job Title:

Bracklyn Wind Farm

Drawing Title:

**Figure 4.15: Site Layout Map
(Map 15 of 21)**

Drawing No.:	BRK_PAS_LAY_015	Revision No.:	0
Scale:	(A1) 1:500	Date:	02/07/2021
Drawn By:	J.B.	Checked By:	C.M.P.
		Confirmed By:	S.C.

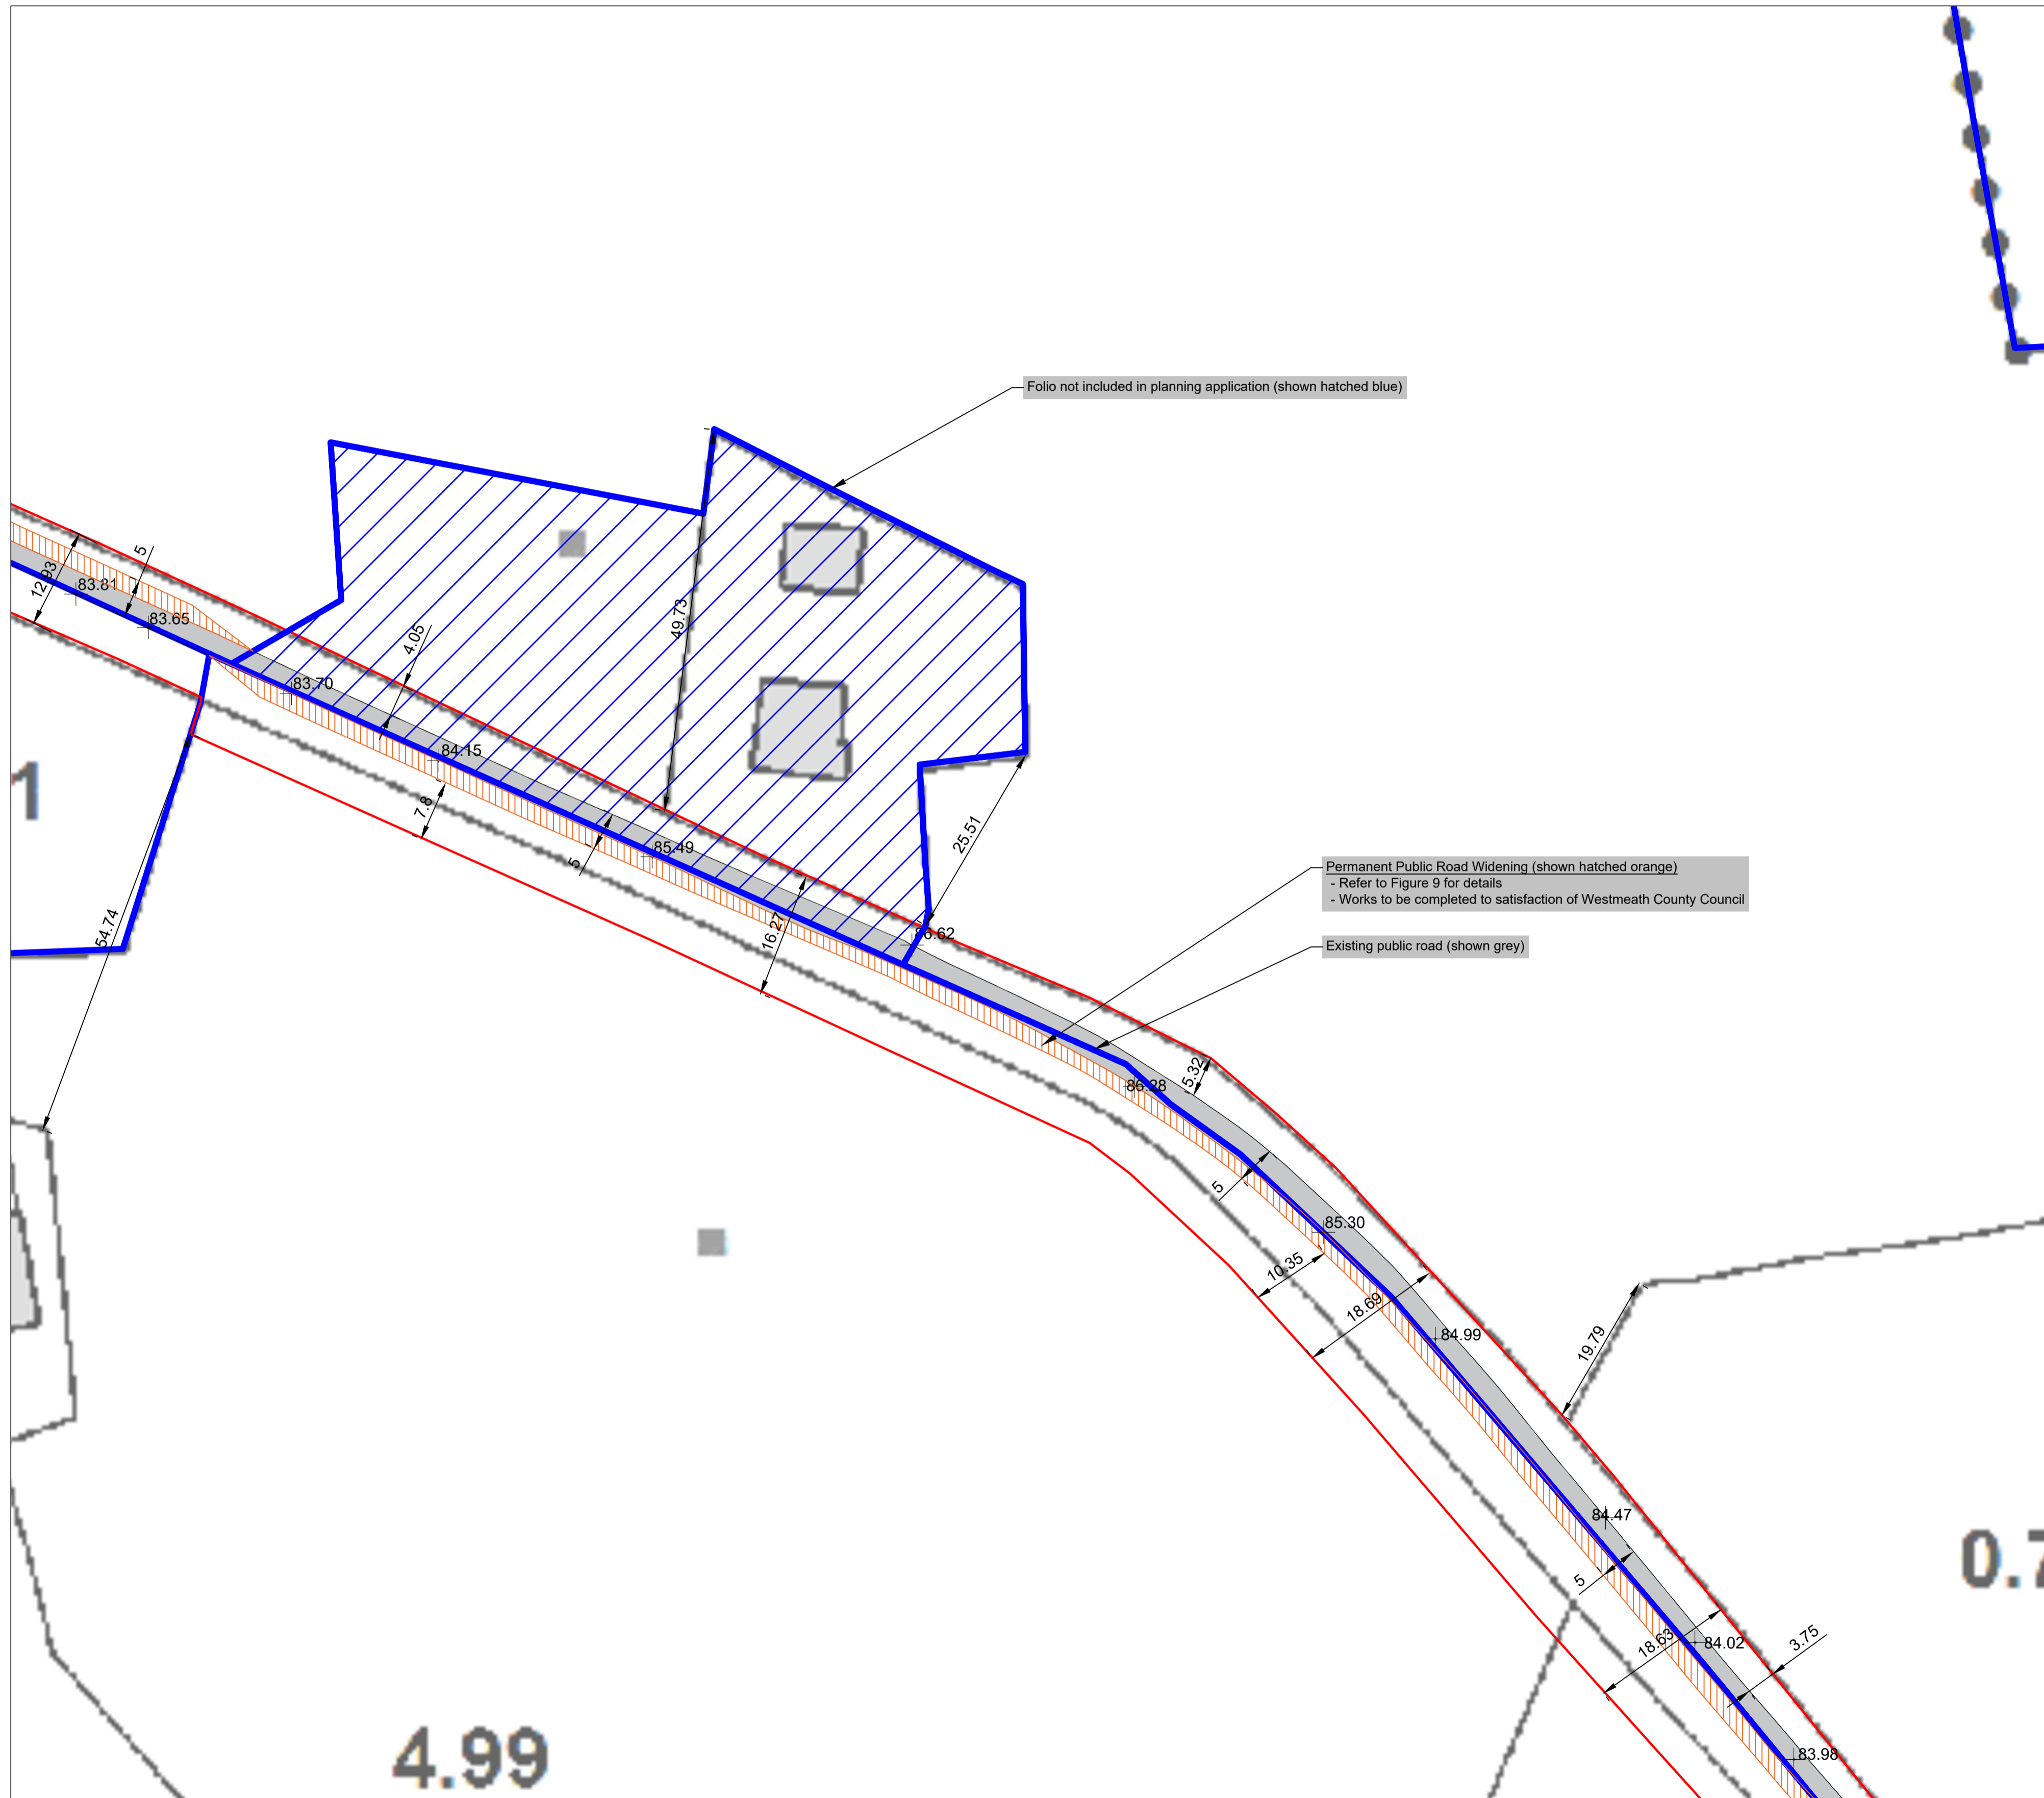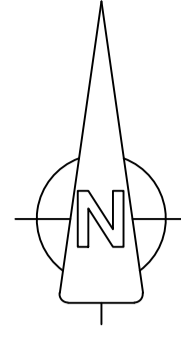

Legend:


- Ownership Boundary —
- Application Boundary —
- Wind Farm Access Tracks & Crane Hardstanding Areas ■
- Indicative Wind Farm Cable Routes —
- 110kV Connection Cable Route —
- Temporary Construction Compound □
- Indicative Areas for be used for the storage and assembly of the turbine components prior to turbine erection. Area to be graded and leveled as required. Area to be reinstated after the wind farm has been constructed. ▨
- Soil Deposition Areas ▨
- Communications Chamber / Joint Bay / Link Box Chamber □
- Registered Right of Way Areas ■

Notes:

- All dimensions in meters unless otherwise stated
- Turbines may be micro-sited by up to a maximum of 20 meters
- Micro-siting of ancillary infrastructure to be permitted within the planning application boundary

Date:	Rev:	Description:	Drawn By:

Prepared by:



Galetech Energy Services,
Clondargan,
Stradone,
Co. Cavan

Client:

Bracklyn Wind Farm Limited

Job Title:



Bracklyn Wind Farm

Drawing Title:

**Figure 4.16: Site Layout Map
(Map 16 of 21)**

Drawing No.:	BRK_PAS_LAY_016	Revision No.:	0
Scale:	(A1) 1:500	Date:	02/07/2021
Drawn By:	J.B.	Checked By:	C.M.P.
		Confirmed By:	S.C.

OSI © Licence: EN 0062821; OS Map Ref. Nos. 2771-A, 2771-B, 2771-C, 2772-A, 2772-B, 2772-C, 2773-A, 2773-B, 2773-C, 2774-A, 2774-B, 2774-C, 2775-A, 2775-B, 2775-C, 2776-A, 2776-B, 2776-C, 2777-A, 2777-B, 2777-C, 2778-A, 2778-B, 2778-C, 2779-A, 2779-B, 2779-C, 2780-A, 2780-B, 2780-C, 2781-A, 2781-B, 2781-C, 2782-A, 2782-B, 2782-C, 2783-A, 2783-B, 2783-C, 2784-A, 2784-B, 2784-C, 2785-A, 2785-B, 2785-C, 2786-A, 2786-B, 2786-C, 2787-A, 2787-B, 2787-C, 2788-A, 2788-B, 2788-C, 2789-A, 2789-B, 2789-C, 2790-A, 2790-B, 2790-C, 2791-A, 2791-B, 2791-C, 2792-A, 2792-B, 2792-C, 2793-A, 2793-B, 2793-C, 2794-A, 2794-B, 2794-C, 2795-A, 2795-B, 2795-C, 2796-A, 2796-B, 2796-C, 2797-A, 2797-B, 2797-C, 2798-A, 2798-B, 2798-C, 2799-A, 2799-B, 2799-C, 2800-A, 2800-B, 2800-C, 2800-Z

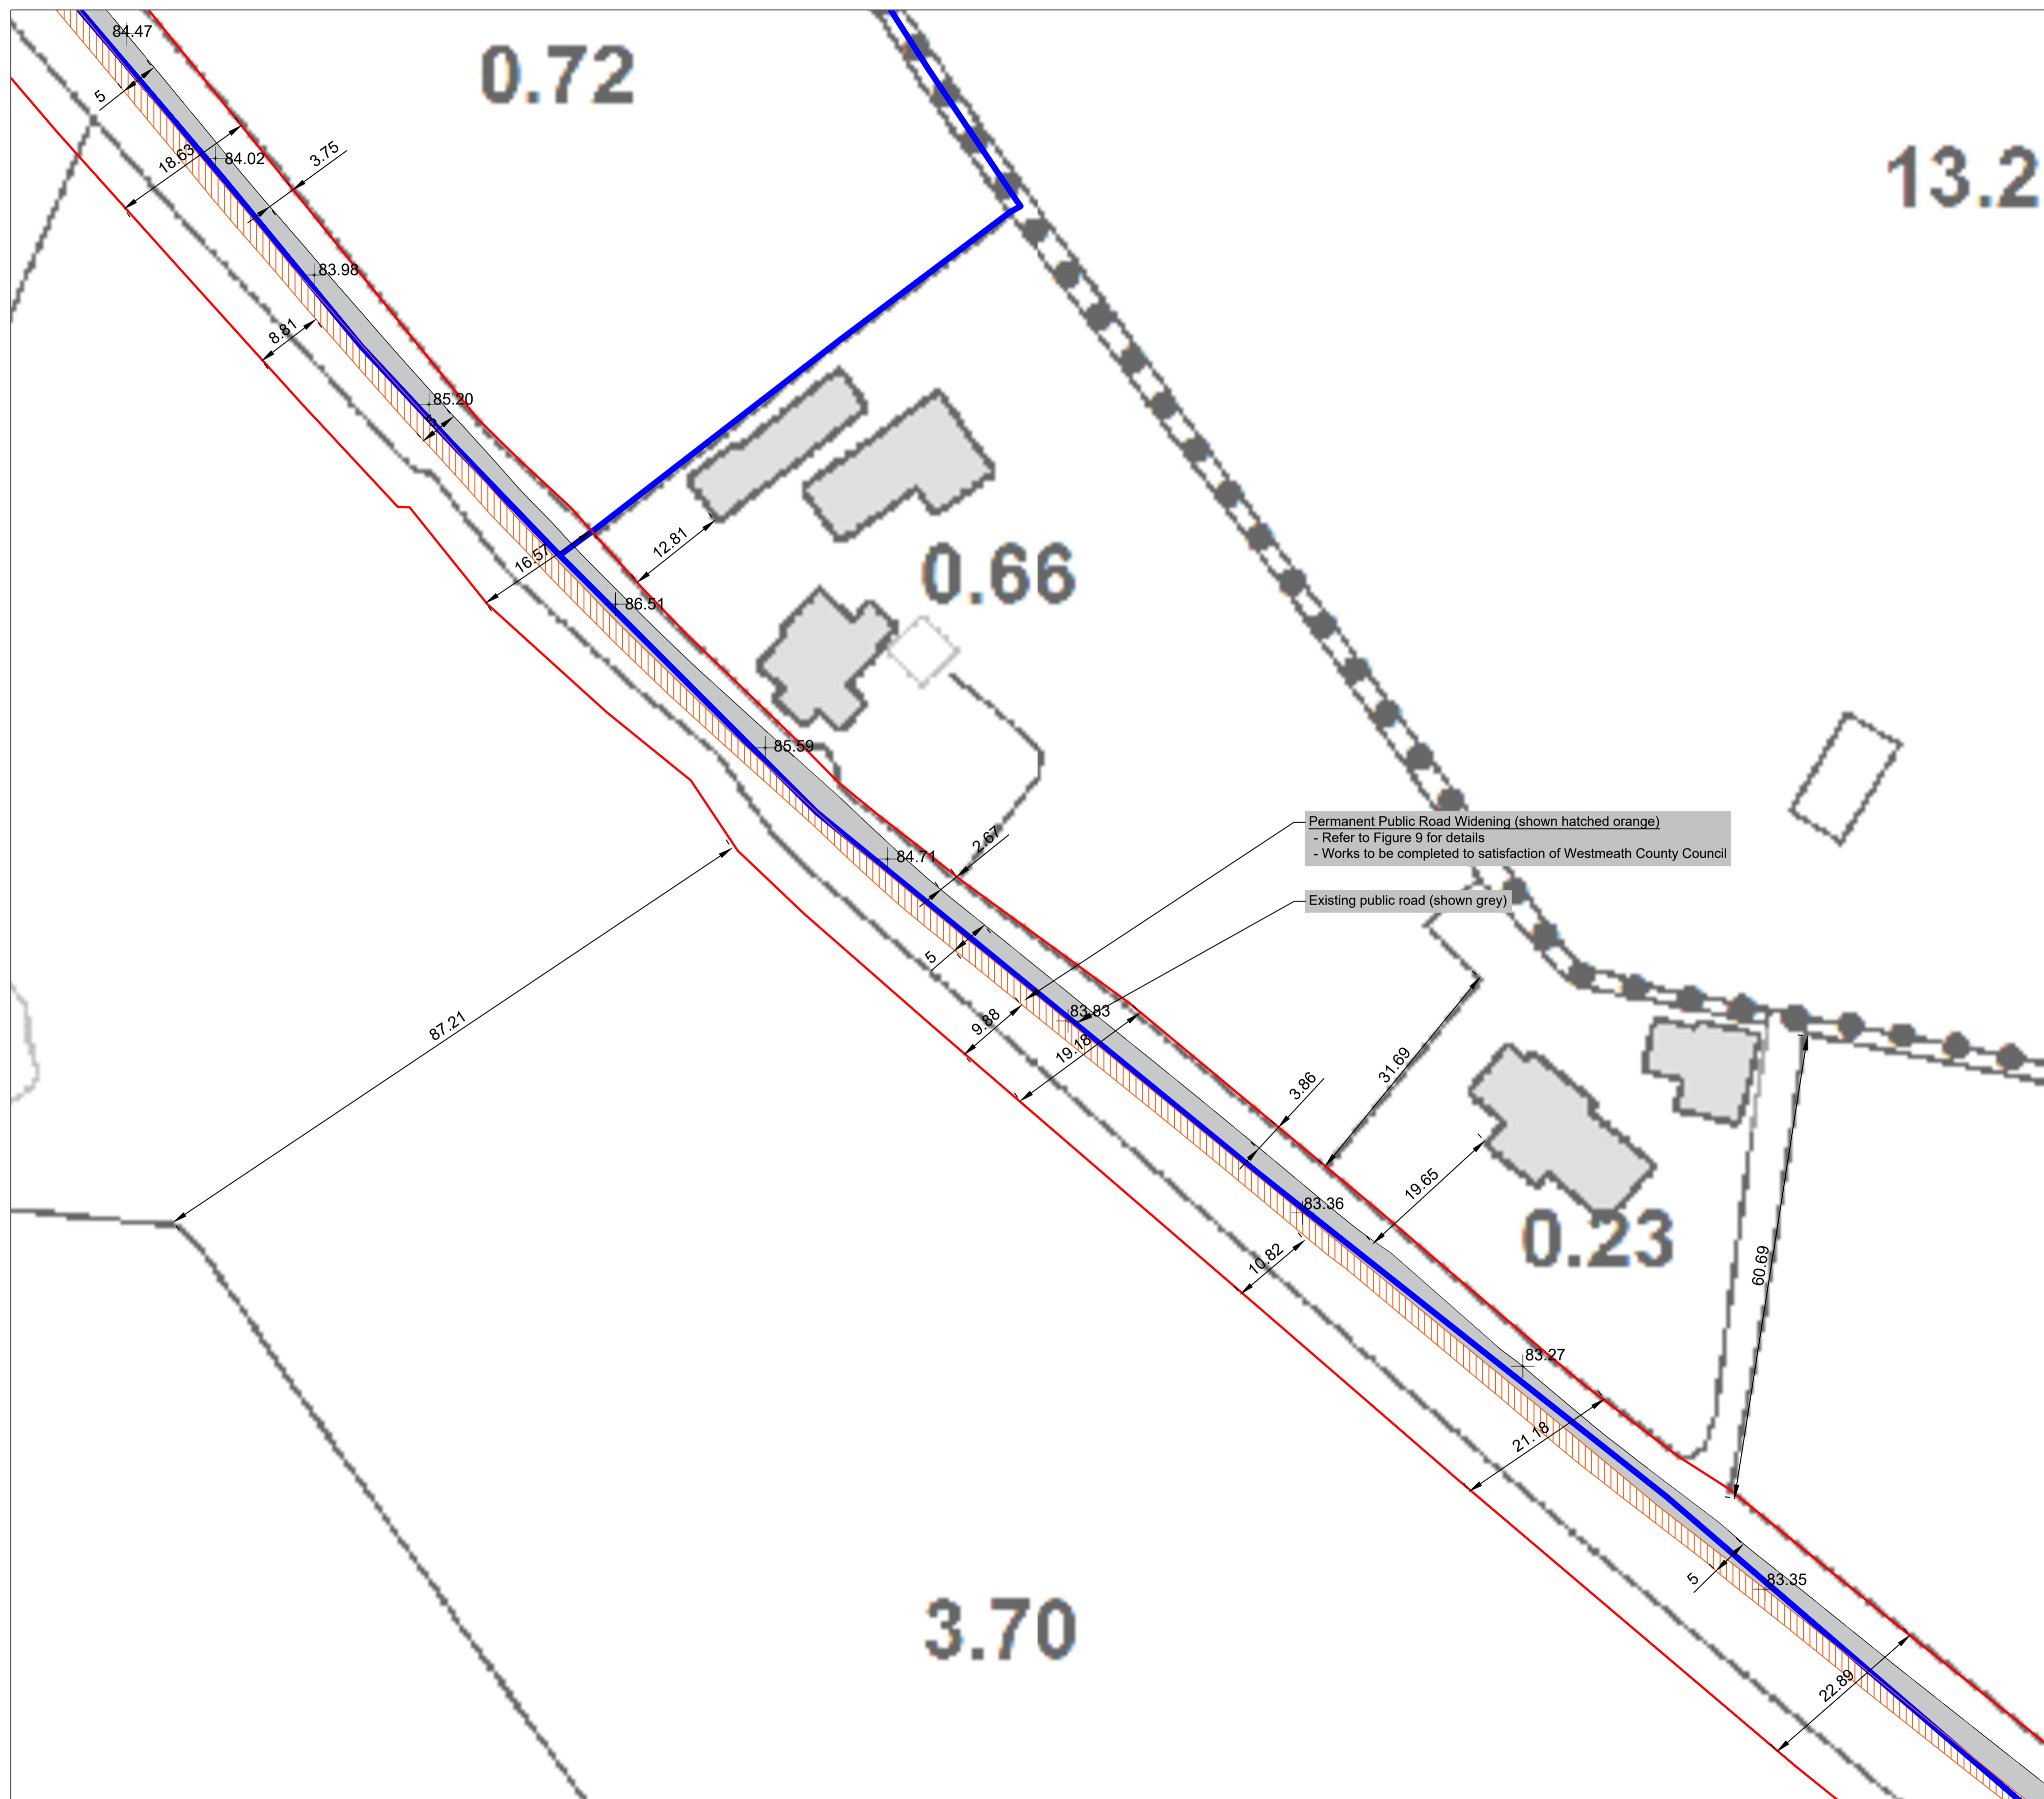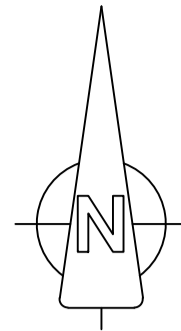

Legend:


- Ownership Boundary —
- Application Boundary —
- Wind Farm Access Tracks & Crane Hardstanding Areas ■
- Indicative Wind Farm Cable Routes —
- 110kV Connection Cable Route —
- Temporary Construction Compound □
- Indicative Areas for be used for the storage and assembly of the turbine components prior to turbine erection. Area to be graded and leveled as required. Area to be reinstated after the wind farm has been constructed. ▨
- Soil Deposition Areas ▨
- Communications Chamber / Joint Bay / Link Box Chamber □
- Registered Right of Way Areas ■

Notes:

- All dimensions in meters unless otherwise stated
- Turbines may be micro-sited by up to a maximum of 20 meters
- Micro-siting of ancillary infrastructure to be permitted within the planning application boundary

Date:	Rev:	Description:	Drawn By:
-------	------	--------------	-----------

Prepared by:



Galetech Energy Services,
Clondargan,
Stradone,
Co. Cavan

Client:

Bracklyn Wind Farm Limited

Job Title:

Bracklyn Wind Farm

Drawing Title:



**Figure 4.17: Site Layout Map
(Map 17 of 21)**

Drawing No.:	Revision No.:
BRK_PAS_LAY_017	0

Scale:	Date:
(A1) 1:500	02/07/2021

Drawn By:	Checked By:	Confirmed By:
J.B.	C.M.P.	S.C.

OSI © Licenced: EN 0062821: OS Map Ref. Nos. 2771-A, 2771-B, 2771-C, 2771-AL, 2771-AM, 2771-AN, 2771-AP, 2771-AQ, 2771-AR, 2771-BL, 2771-BM, 2771-BN, 2771-DL, 2771-DM, 2771-DN, 2771-EL, 2771-EM, 2771-EN, 2771-EO, 2771-EP, 2771-EQ, 2771-ER, 2771-ES, 2771-ET, 2771-EU, 2771-EV, 2771-EW, 2771-EX, 2771-EY, 2771-EZ, 2771-FA, 2771-FB, 2771-FC, 2771-FD, 2771-FE, 2771-FG, 2771-FH, 2771-FI, 2771-FJ, 2771-FL, 2771-FM, 2771-FN, 2771-GL, 2771-GM, 2771-GN, 2771-HL, 2771-HM, 2771-HN, 2771-HO, 2771-HP, 2771-HQ, 2771-HR, 2771-HS, 2771-HT, 2771-HU, 2771-HV, 2771-HW, 2771-HX, 2771-HY, 2771-HZ, 2771-IA, 2771-IB, 2771-IC, 2771-ID, 2771-IE, 2771-IF, 2771-IG, 2771-IH, 2771-II, 2771-IJ, 2771-IL, 2771-IM, 2771-IN, 2771-JL, 2771-JM, 2771-JN, 2771-JO, 2771-JP, 2771-JQ, 2771-JR, 2771-JS, 2771-JT, 2771-JU, 2771-JV, 2771-JW, 2771-JX, 2771-JY, 2771-JZ, 2771-KA, 2771-KB, 2771-KC, 2771-KD, 2771-KE, 2771-KF, 2771-KG, 2771-KH, 2771-KI, 2771-KJ, 2771-KL, 2771-KM, 2771-KN, 2771-QL, 2771-QM, 2771-QN, 2771-RR, 2771-RS, 2771-RT, 2771-RU, 2771-RV, 2771-RW, 2771-RX, 2771-RY, 2771-RZ, 2771-SA, 2771-SB, 2771-SC, 2771-SD, 2771-SE, 2771-SF, 2771-SG, 2771-SH, 2771-SI, 2771-SJ, 2771-SK, 2771-SL, 2771-SM, 2771-SN, 2771-SO, 2771-SS, 2771-ST, 2771-SU, 2771-SV, 2771-SW, 2771-SX, 2771-SY, 2771-SZ, 2771-TA, 2771-TB, 2771-TC, 2771-TD, 2771-TE, 2771-TF, 2771-TG, 2771-TH, 2771-TI, 2771-TJ, 2771-TK, 2771-TL, 2771-TM, 2771-TN, 2771-TO, 2771-TT, 2771-TU, 2771-TV, 2771-UR, 2771-US, 2771-UT, 2771-VR, 2771-VS, 2771-VT, 2771-WR, 2771-WS, 2771-WT, 2771-WU, 2771-WV, 2771-WW, 2771-WX, 2771-WY, 2771-WZ, 2771-XA, 2771-XB, 2771-XC, 2771-XD, 2771-XE, 2771-XF, 2771-XG, 2771-XH, 2771-XI, 2771-XJ, 2771-XK, 2771-XL, 2771-XM, 2771-XN, 2771-XO, 2771-XR, 2771-XS, 2771-XT, 2771-ZR, 2771-ZS, 2771-ZT, 2771-ZU, 2771-ZV, 2771-ZW, 2771-ZX, 2771-ZY, 2771-ZZ

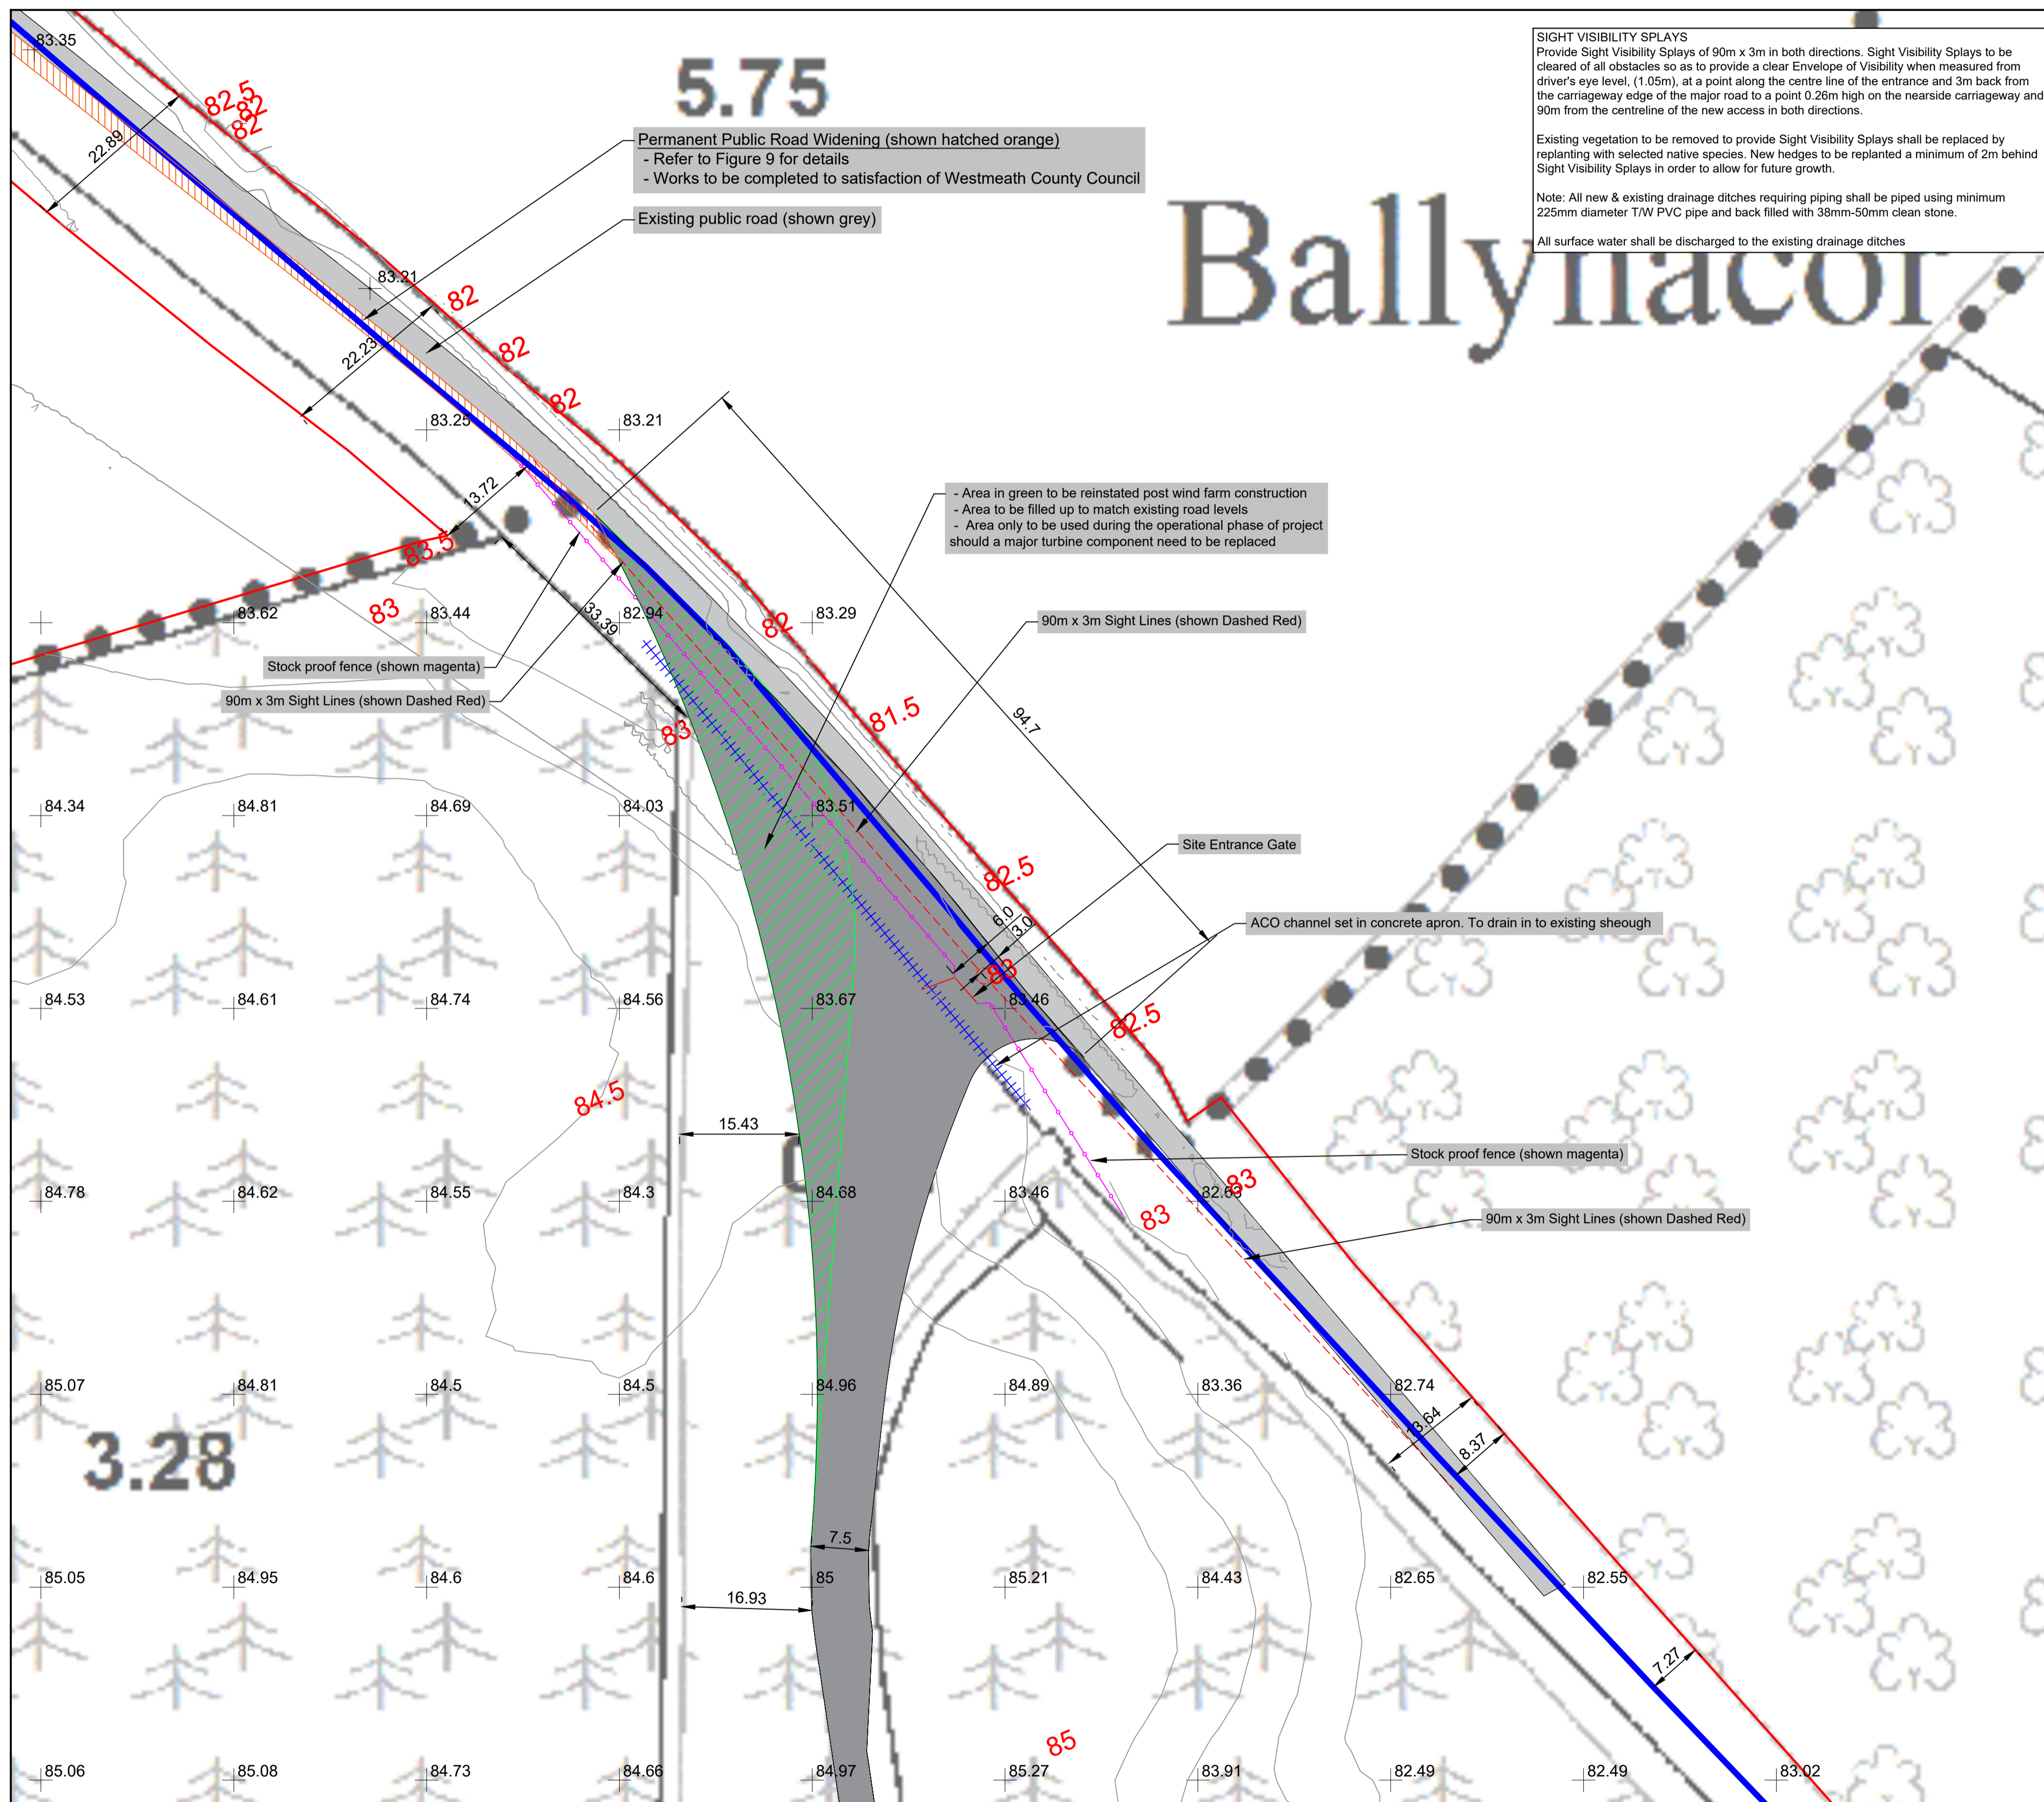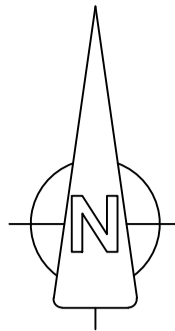

SIGHT VISIBILITY SPLAYS
 Provide Sight Visibility Splays of 90m x 3m in both directions. Sight Visibility Splays to be cleared of all obstacles so as to provide a clear Envelope of Visibility when measured from driver's eye level, (1.05m), at a point along the centre line of the entrance and 3m back from the carriageway edge of the major road to a point 0.26m high on the nearside carriageway and 90m from the centreline of the new access in both directions.

Existing vegetation to be removed to provide Sight Visibility Splays shall be replaced by replanting with selected native species. New hedges to be replanted a minimum of 2m behind Sight Visibility Splays in order to allow for future growth.

Note: All new & existing drainage ditches requiring piping shall be piped using minimum 225mm diameter T/W PVC pipe and back filled with 38mm-50mm clean stone.

All surface water shall be discharged to the existing drainage ditches

Ballynacorney


Legend:

Ownership Boundary	—
Application Boundary	—
Wind Farm Access Tracks & Crane Hardstanding Areas	■
Indicative Wind Farm Cable Routes	—
110kV Connection Cable Route	—
Temporary Construction Compound	□
Indicative Areas for be used for the storage and assembly of the turbine components prior to turbine erection. Area to be graded and leveled as required. Area to be reinstated after the wind farm has been constructed.	▨
Soil Deposition Areas	▨
Communications Chamber / Joint Bay / Link Box Chamber	□
Registered Right of Way Areas	■

- Notes:**
- All dimensions in meters unless otherwise stated
 - Turbines may be micro-sited by up to a maximum of 20 meters
 - Micro-siting of ancillary infrastructure to be permitted within the planning application boundary

Date:	Rev:	Description:	Drawn By:

Prepared by:



Galetech Energy Services,
 Clondargan,
 Stradone,
 Co. Cavan

Client:

Bracklyn Wind Farm Limited

Job Title:



Bracklyn Wind Farm

Drawing Title:

**Figure 4.18: Site Layout Map
 (Map 18 of 21)**

Drawing No.:	BRK_PAS_LAY_018	Revision No.:	0
Scale:	(A1) 1:500	Date:	02/07/2021
Drawn By:	J.B.	Checked By:	C.M.P.
		Confirmed By:	S.C.

OSI © Licence: EN 0062821; OS Map Ref. Nos. 2771-A, 2771-B, 2771-C, 2771-Z

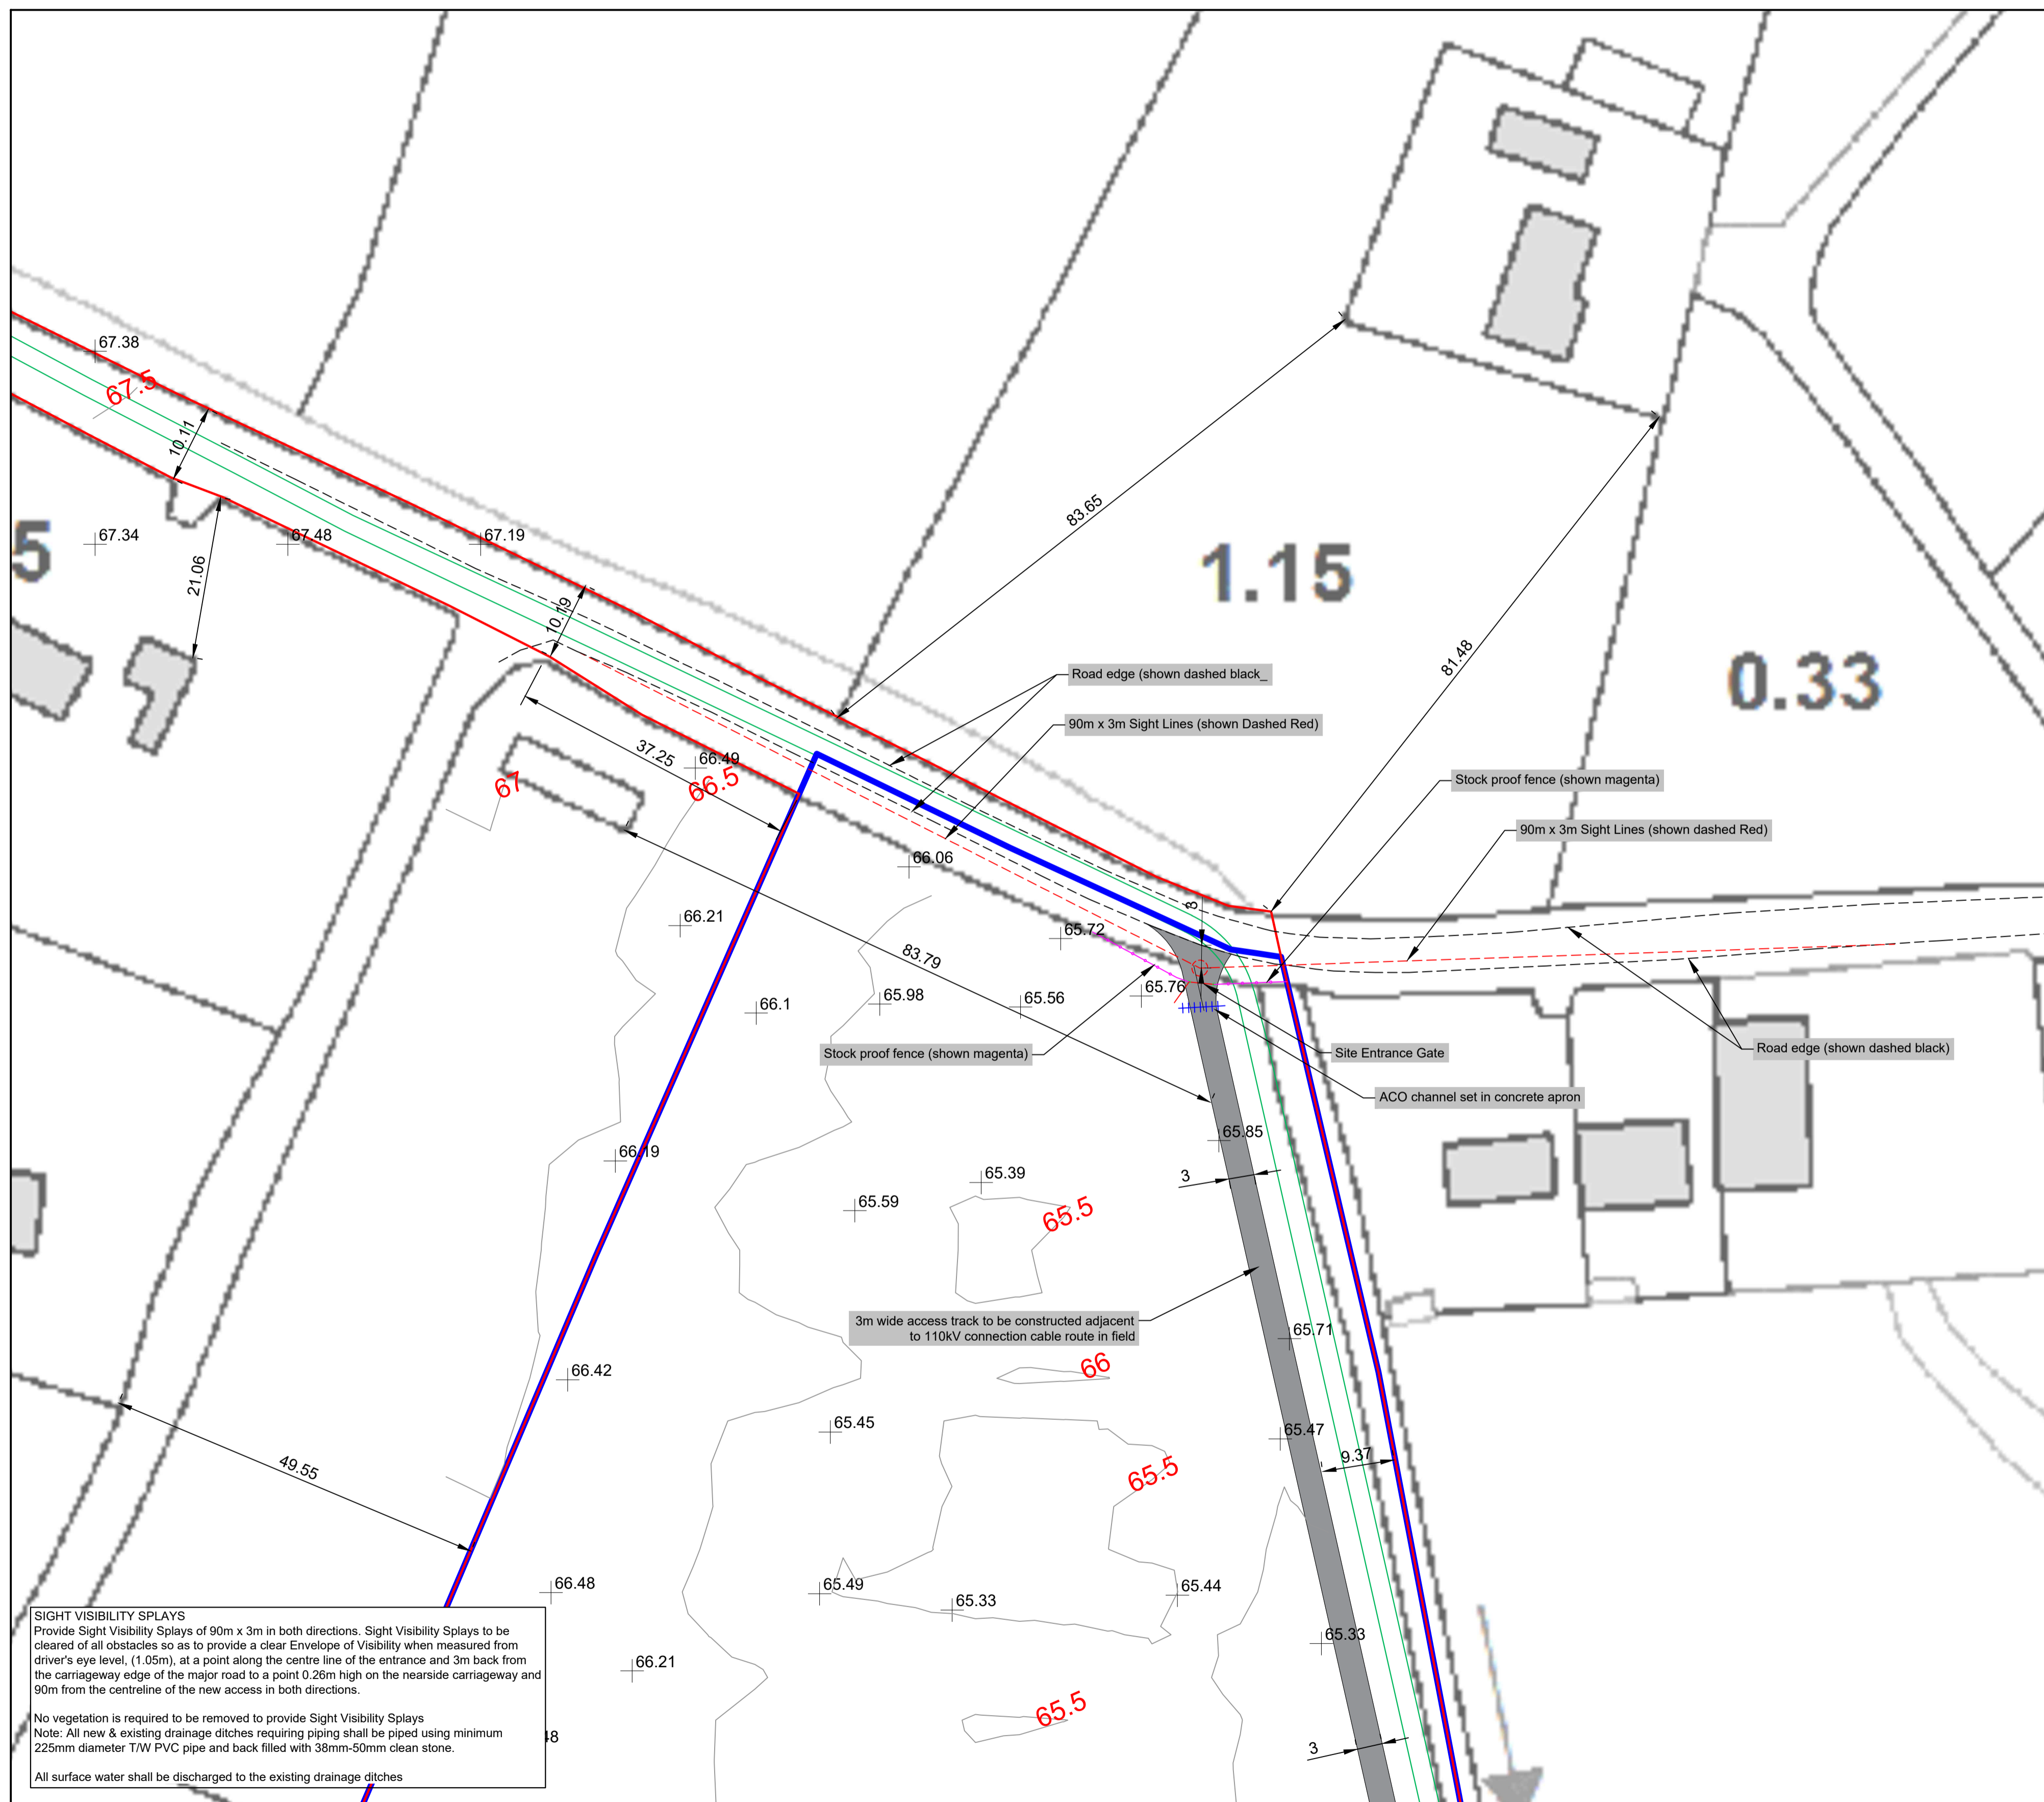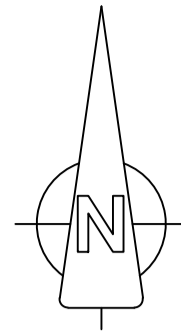

SIGHT VISIBILITY SPLAYS
 Provide Sight Visibility Splays of 90m x 3m in both directions. Sight Visibility Splays to be cleared of all obstacles so as to provide a clear Envelope of Visibility when measured from driver's eye level, (1.05m), at a point along the centre line of the entrance and 3m back from the carriageway edge of the major road to a point 0.26m high on the nearside carriageway and 90m from the centreline of the new access in both directions.

No vegetation is required to be removed to provide Sight Visibility Splays
 Note: All new & existing drainage ditches requiring piping shall be piped using minimum 225mm diameter T/W PVC pipe and back filled with 38mm-50mm clean stone.
 All surface water shall be discharged to the existing drainage ditches


Legend:

Ownership Boundary	
Application Boundary	
Wind Farm Access Tracks & Crane Hardstanding Areas	
Indicative Wind Farm Cable Routes	
110kV Connection Cable Route	
Temporary Construction Compound	
Indicative Areas for be used for the storage and assembly of the turbine components prior to turbine erection. Area to be graded and leveled as required. Area to be reinstated after the wind farm has been constructed.	
Soil Deposition Areas	
Communications Chamber / Joint Bay / Link Box Chamber	
Registered Right of Way Areas	

- Notes:**
- All dimensions in meters unless otherwise stated
 - Turbines may be micro-sited by up to a maximum of 20 meters
 - Micro-siting of ancillary infrastructure to be permitted within the planning application boundary

Date:	Rev:	Description:	Drawn By:
-------	------	--------------	-----------

Prepared by:



Galetech Energy Services,
 Clondargan,
 Stradone,
 Co. Cavan

Client:

Bracklyn Wind Farm Limited

Job Title:

Bracklyn Wind Farm


Drawing Title:

**Figure 4.21: Site Layout Map
 (Map 21 of 21)**

Drawing No.:	Revision No.:	
BRK_PAS_LAY_021	0	
Scale:	Date:	
(A1) 1:500	02/07/2021	
Drawn By:	Checked By:	Confirmed By:
J.B.	C.M.P.	S.C.


OSI © Licence: EN 0062821; OS Map Ref. Nos: 2771-A, 2771-B, 2771-C, 2771-Z

Typical Service Trench Crossing Track Scale 1:20

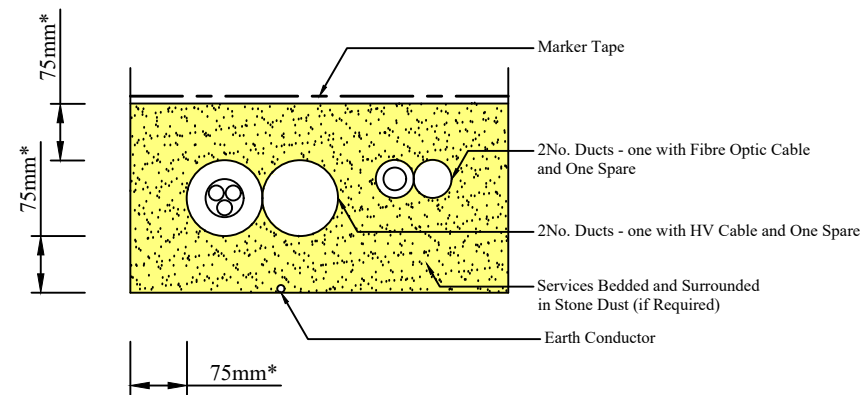


Enlarged Services Detail
Scale 1:10


Typical Service Trench Detail Scale 1:20

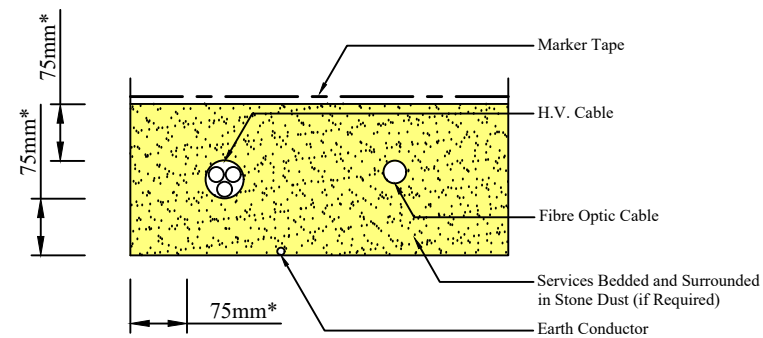

Enlarged Services Detail
Scale 1:10

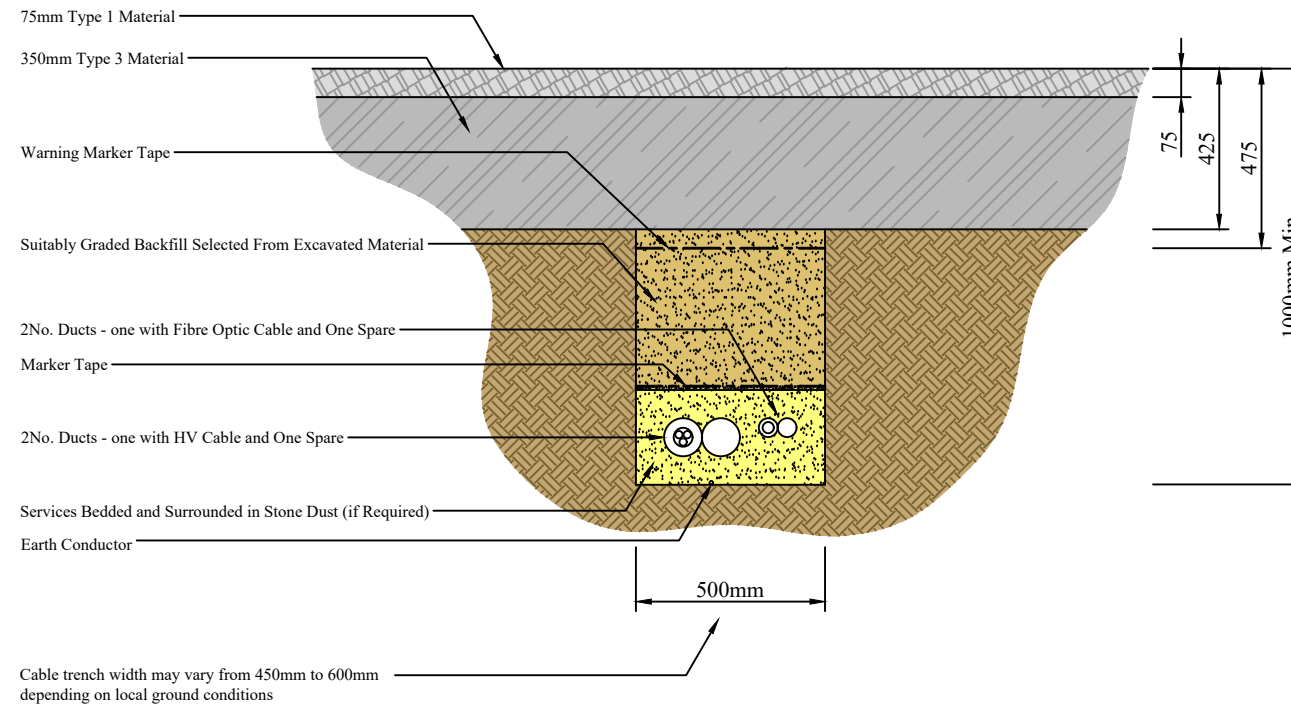

Cable trench width may vary from 450mm to 600mm depending on local ground conditions

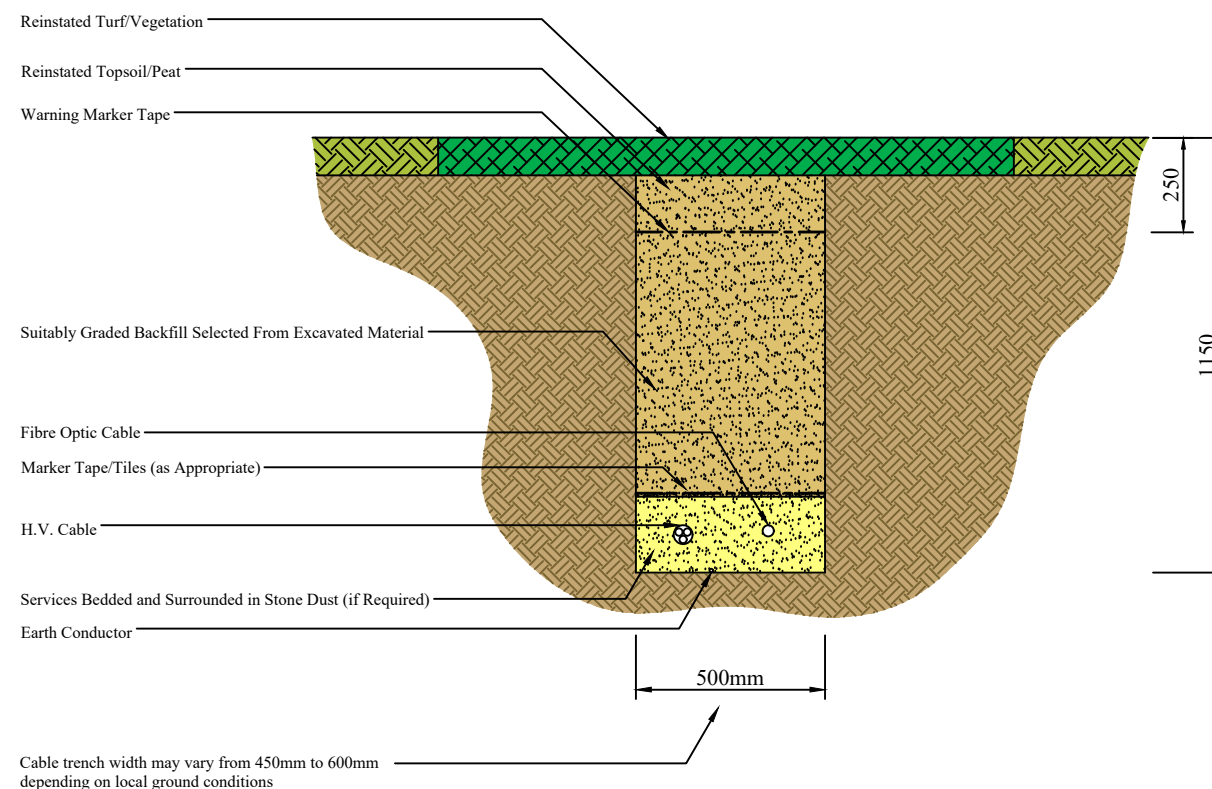

Cable trench width may vary from 450mm to 600mm depending on local ground conditions

Prepared by:



Note:

- 1) Depth of cable trenches to suit sub-surface conditions. i.e. to be located in stable soil conditions.
- 2) Dimensions with * against them refer to specific clearances around the H.V. cable.

Date:	Rev:	Description:	Drawn By:

Agent Address:

Galetech Energy Services,
Clondargan,
Stradone,
Co. Cavan

Job Title:

Bracklyn Wind Farm

Client:

Bracklyn Wind Farm Limited

Drawing Title:

Figure 6: Typical Arrangement of
Underground Wind Farm Cabling

Drawing No.:
BRK_PAS_GA_002

Revision No.:
0


Scale:
(A3) 1:10, 1:20

Date:
02/07/2021


Drawn By:
J.B.

Checked By:
C.M.P.


Confirmed By:
S.C.

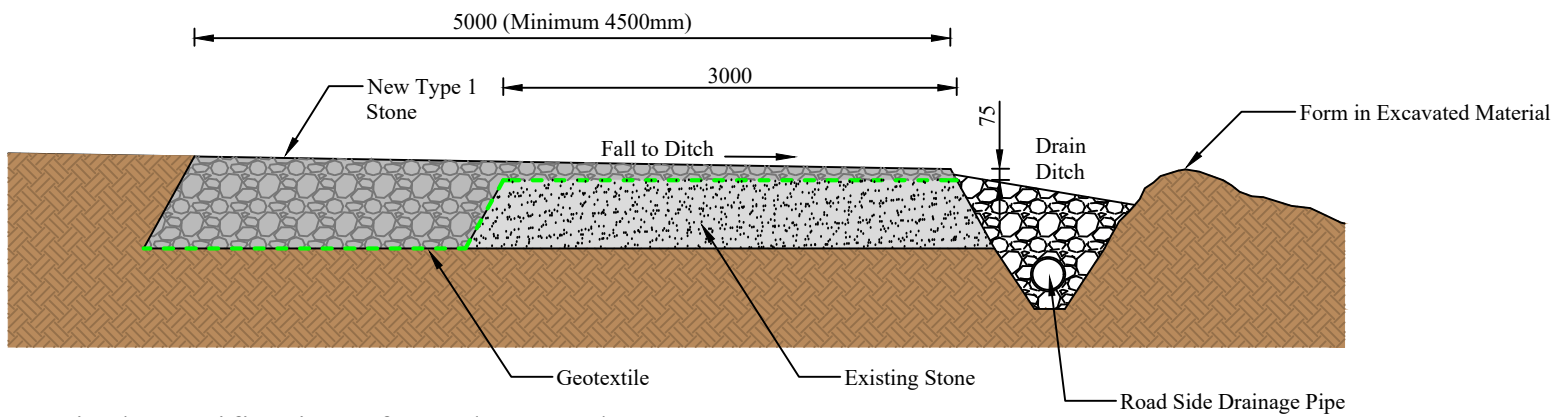

Typical Specification of Road Upgrade
Scale 1:50

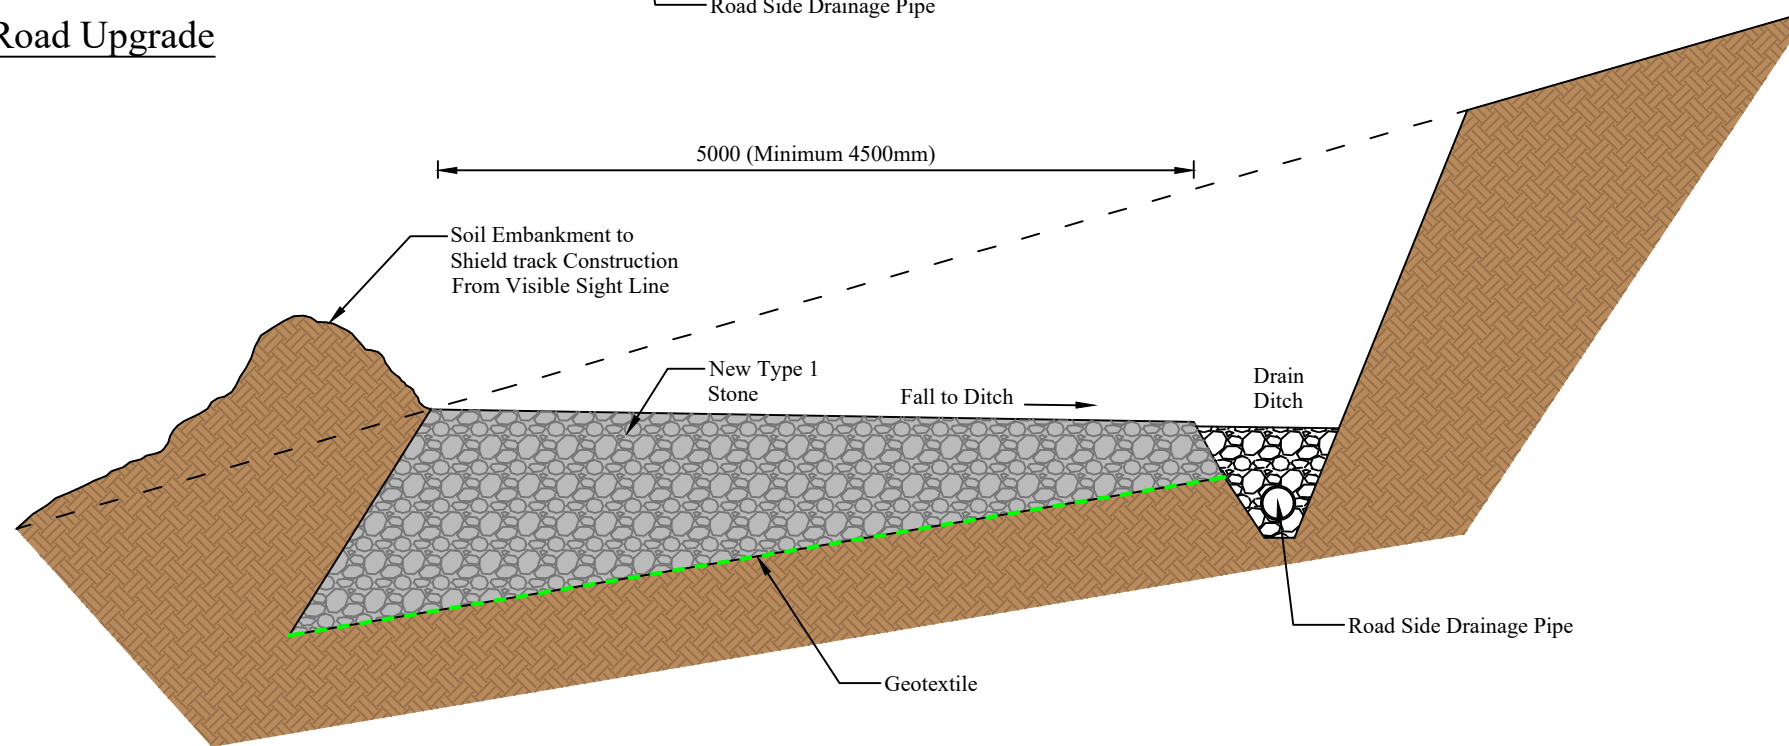

Typical Detail at Steeper Slope Locations
Scale 1:50

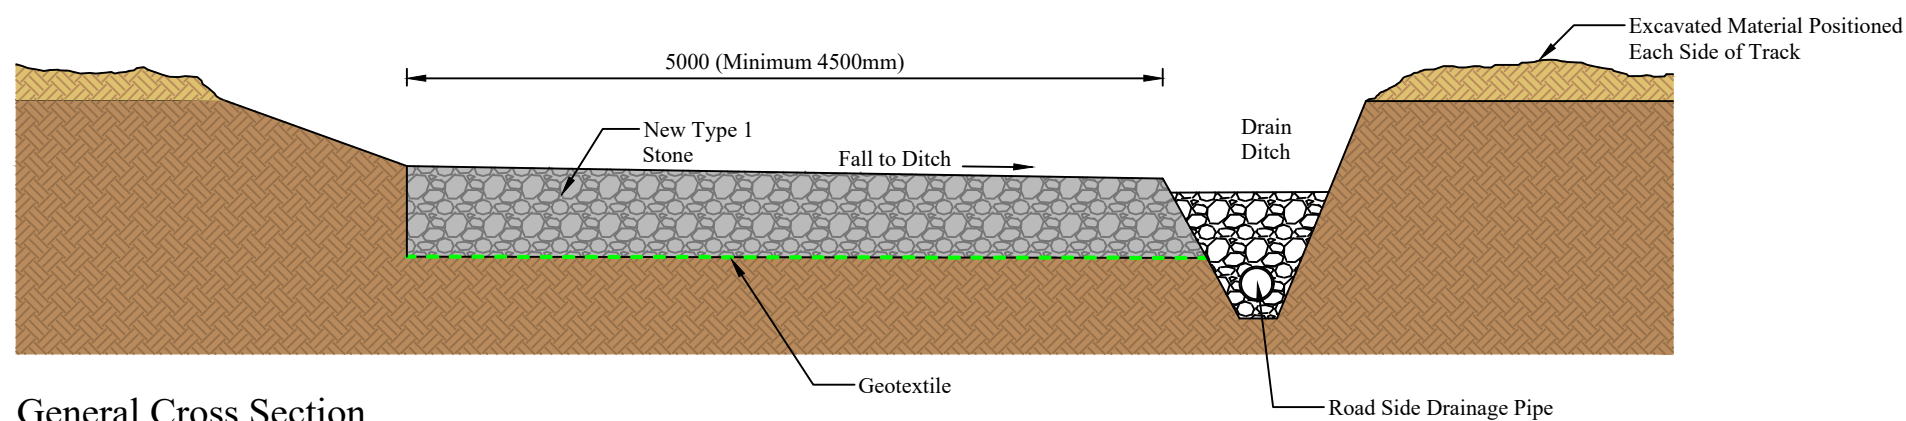

General Cross Section
Scale 1:50

Prepared by:



Note:

- 1) All dimensions must be checked on site and not scaled from this drawing.
- 2) All dimensions in millimetres unless otherwise stated

Date:	Rev:	Description:	Drawn By:
-------	------	--------------	-----------

Agent Address:

Galetech Energy Services,
Clondargan,
Stradone,
Co. Cavan

Job Title:

Bracklyn Wind Farm

Client:

Bracklyn Wind Farm Limited

Drawing Title:

Figure 7: Typical Site Road Specification

Drawing No.: BRK_PAS_GA_003	Revision No.: 0
Scale: (A3) 1:50	Date: 02/07/2021
Drawn By: J.B.	Checked By: C.M.P.
	Confirmed By: S.C.

Note:

- 1) All dimensions must be checked on site and not scaled from this drawing.
- 2) All dimensions in millimetres unless otherwise stated

Date:	Rev.:	Description:	Drawn By:

Date: Rev. Description: Drawn By:

Agent Address:

Galetech Energy Services,
Clondargan,
Stradone,
Co. Cavan

Job Title:

Bracklyn Wind Farm

Client:

Bracklyn Wind Farm Limited


Drawing Title:

Figure 10: Typical Hardstand Specification


Drawing No.: BRK_PAS_GA_006 Revision No.: 0

Scale: (A3) 1:500 Date: 02/07/2021

Drawn By: J.B. Checked By: C.M.P. Confirmed By: S.C.

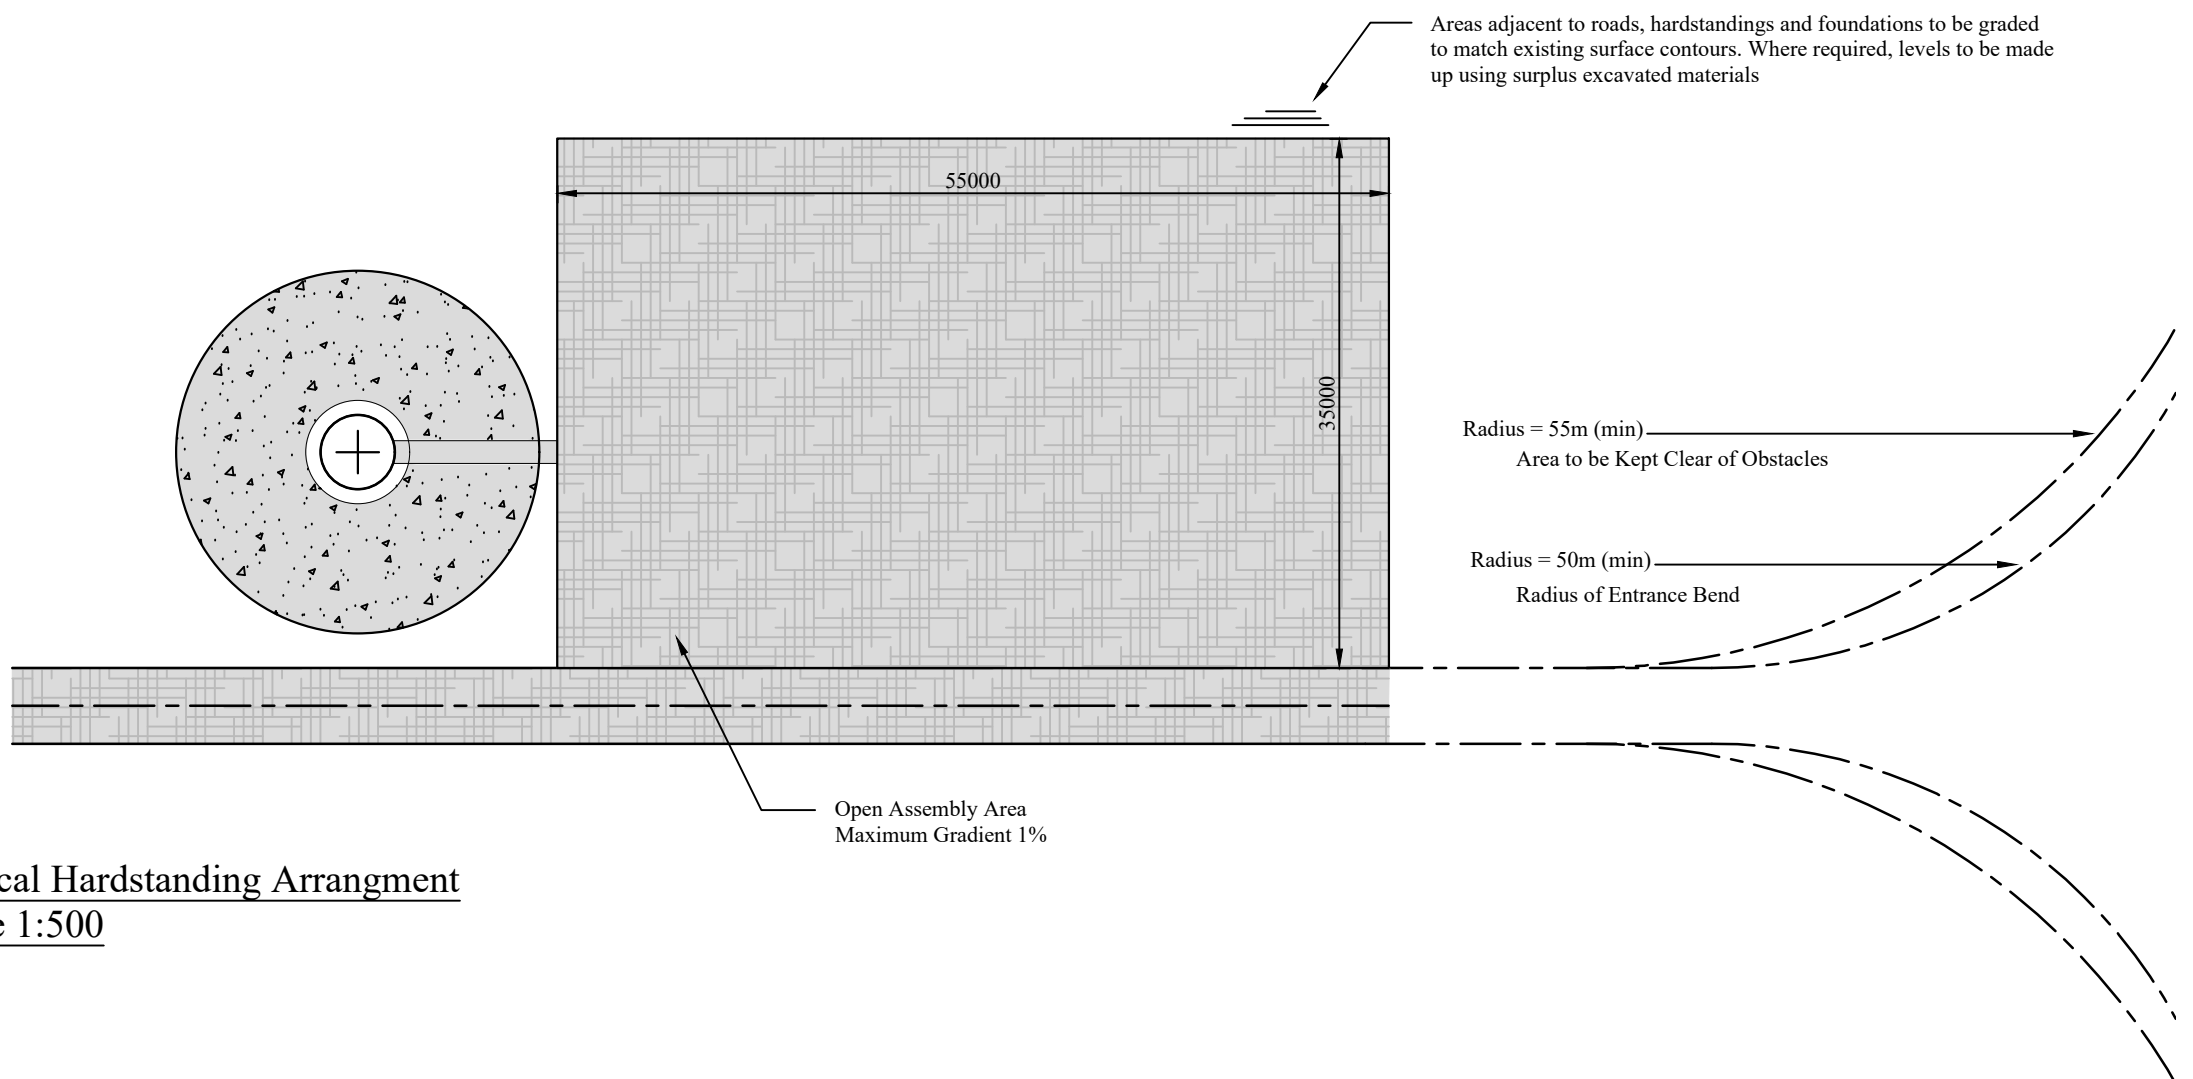

Typical Hardstanding Arrangement
Scale 1:500

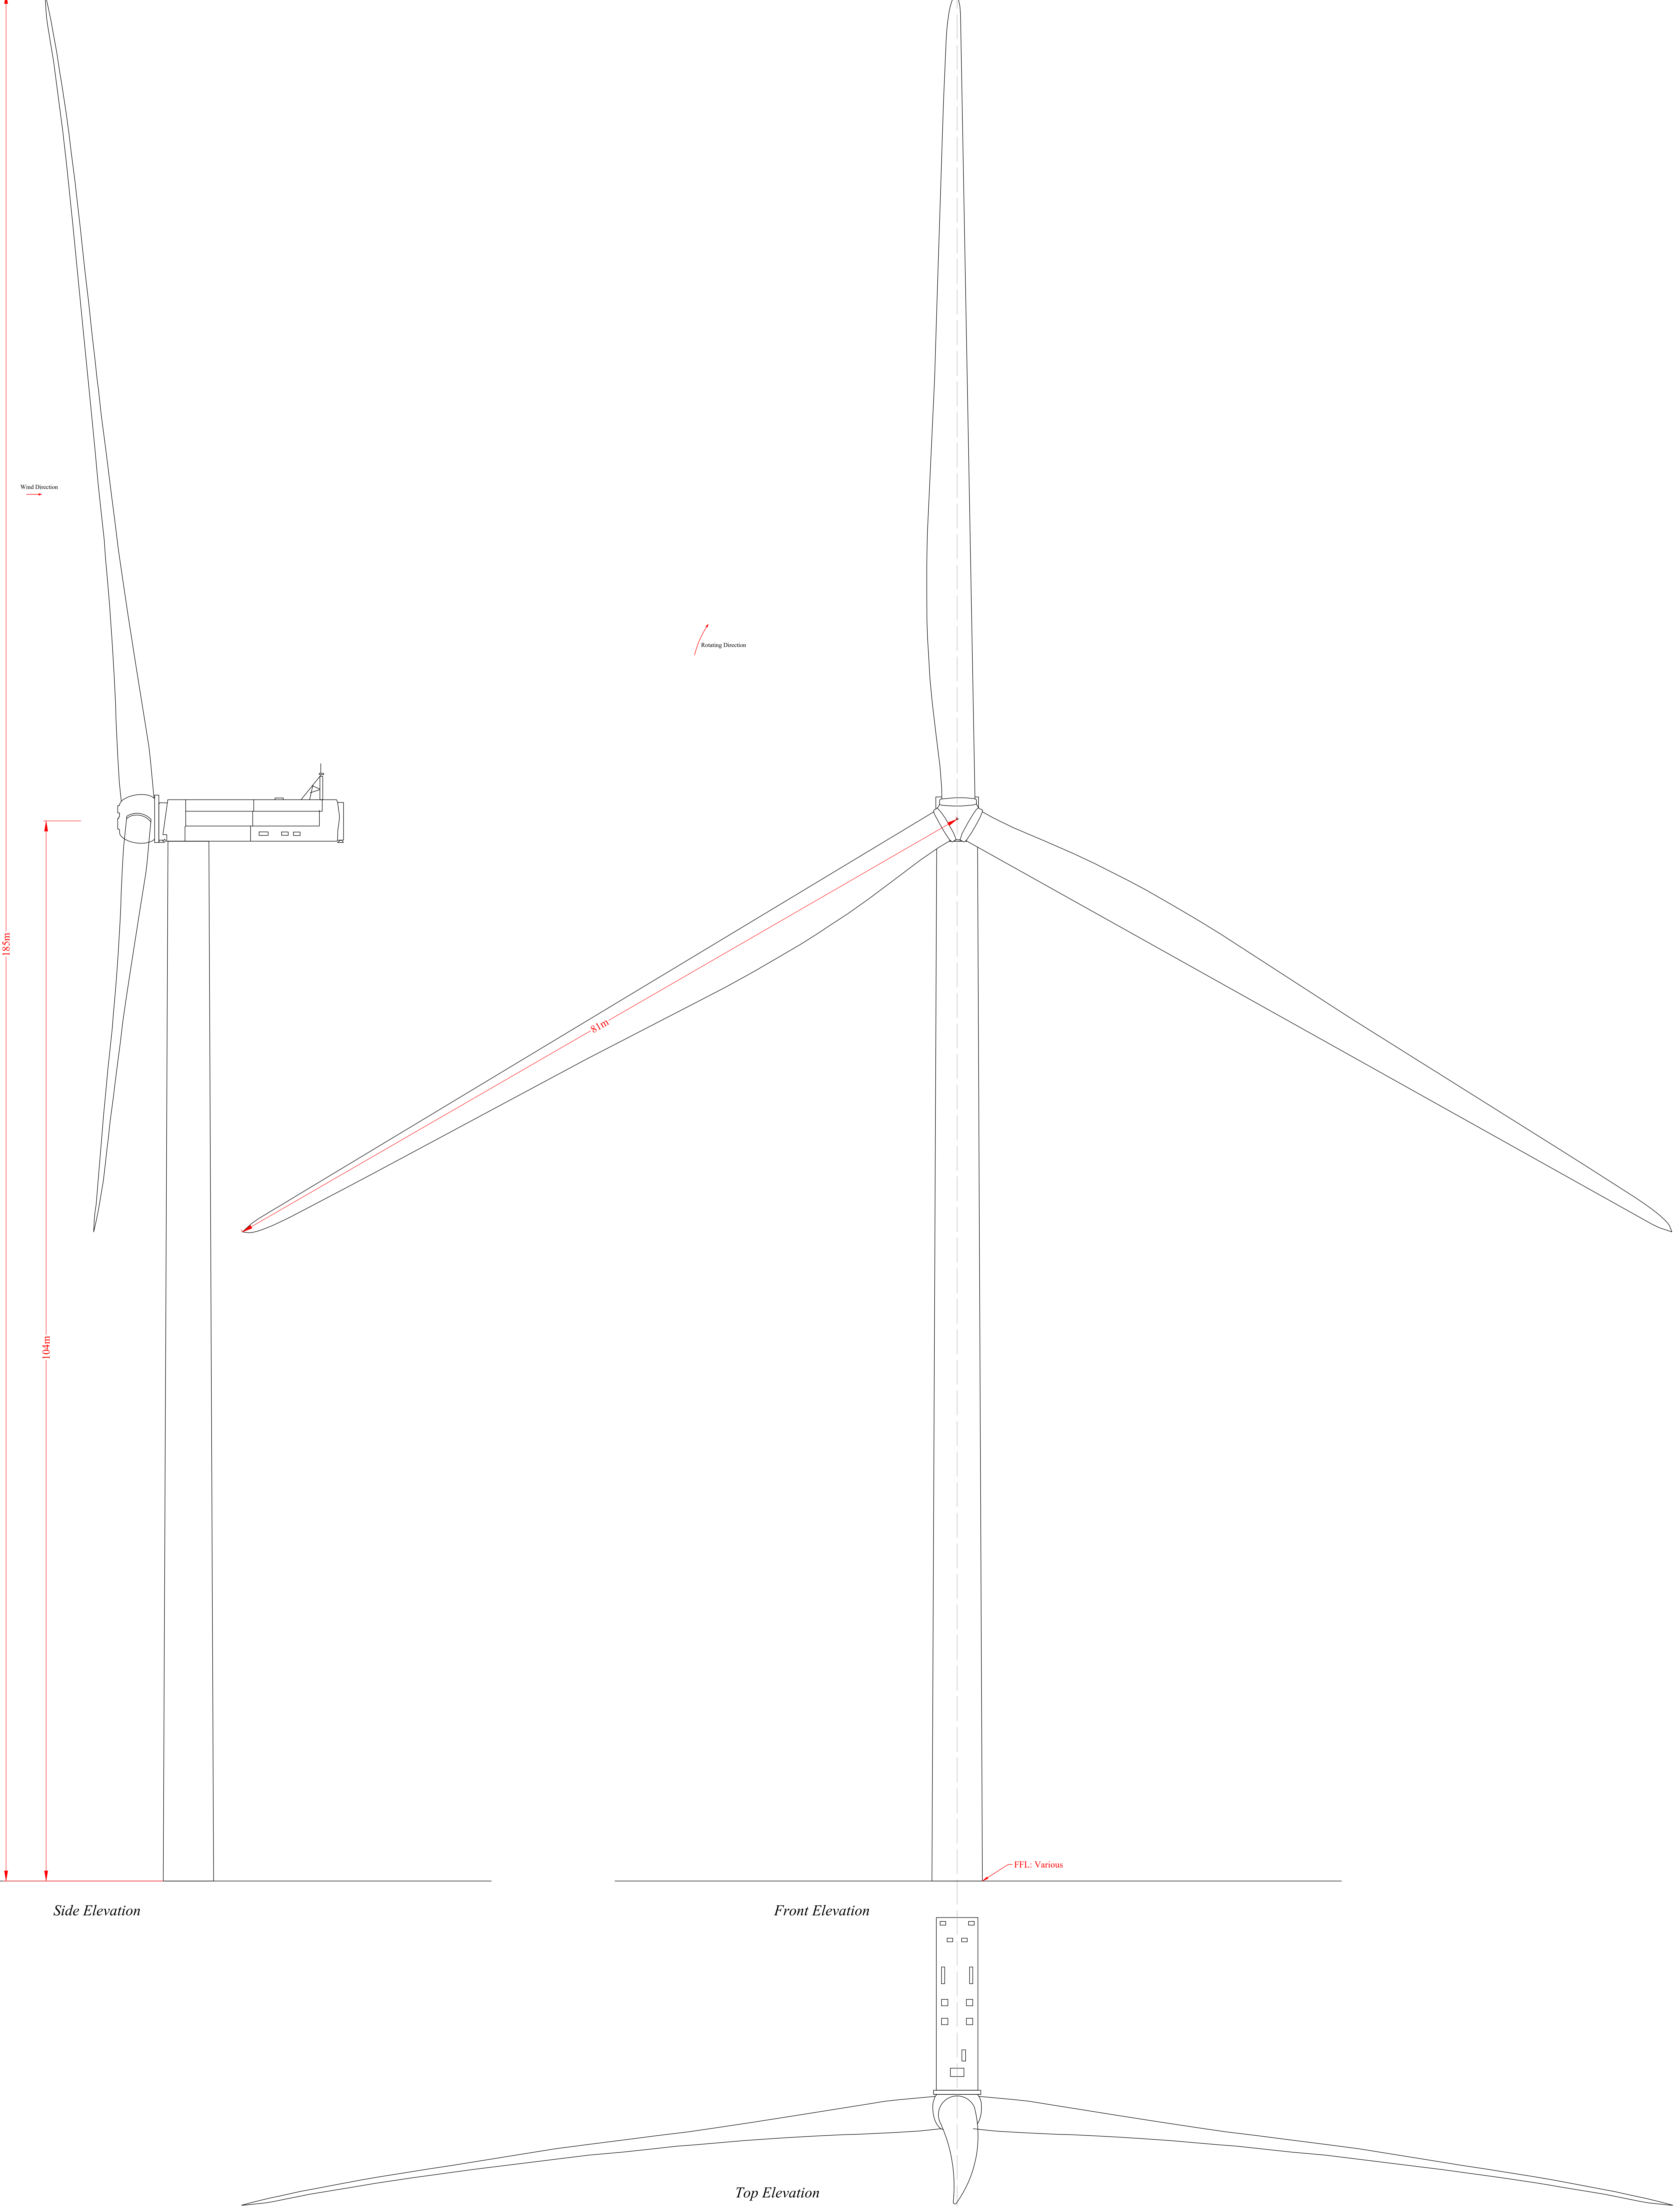

Prepared by:



Galetech Energy Services,
Clonsilla,
Stradone,
Co. Cavan

Client:

Bracklyn Wind Farm Limited

Job Title:


Bracklyn Wind Farm

Drawing Title:


Figure 11 - Typical Turbine Elevations

Drawing No.:	BRK_PAS_GA_007	Revision No.:	0
Scale:	(A0) 1:200	Date:	02/07/2021
Drawn By:	J.B.	Checked By:	C.M.P.
		Confirmed By:	S.C.


PLEASE NOTE THAT THE BUILDING LAYOUT AND COMPONENTS ILLUSTRATED ON THIS DRAWING ARE INDICATIVE ONLY. THE PRECISE SPECIFICATION AND DETAIL WILL BE DETERMINED FROM THE ELECTRICAL EQUIPMENT SUPPLIER, ESB FUNCTIONAL SPECIFICATION AND EIRGRID FUNCTIONAL SPECIFICATION

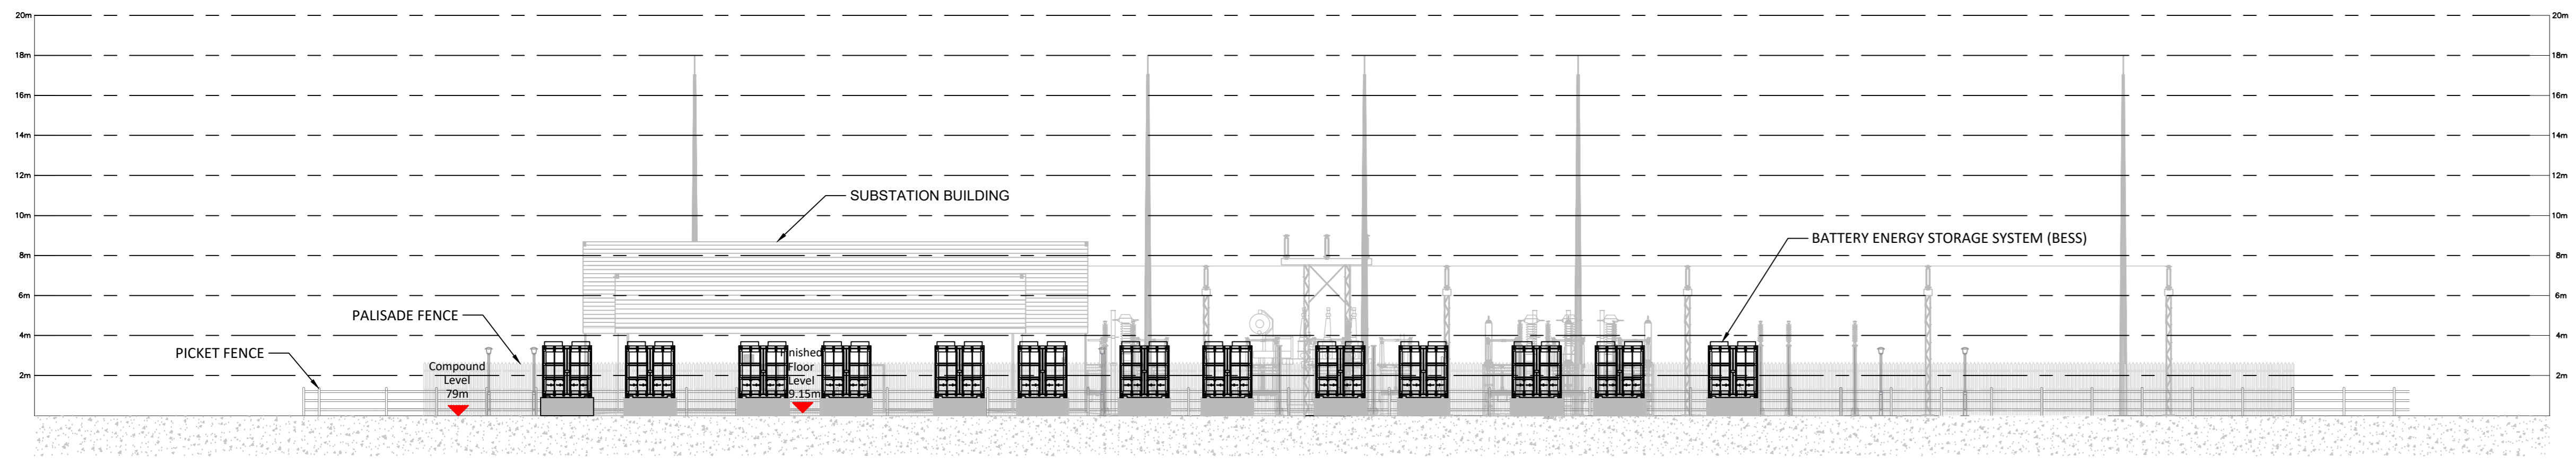


ELEVATION A

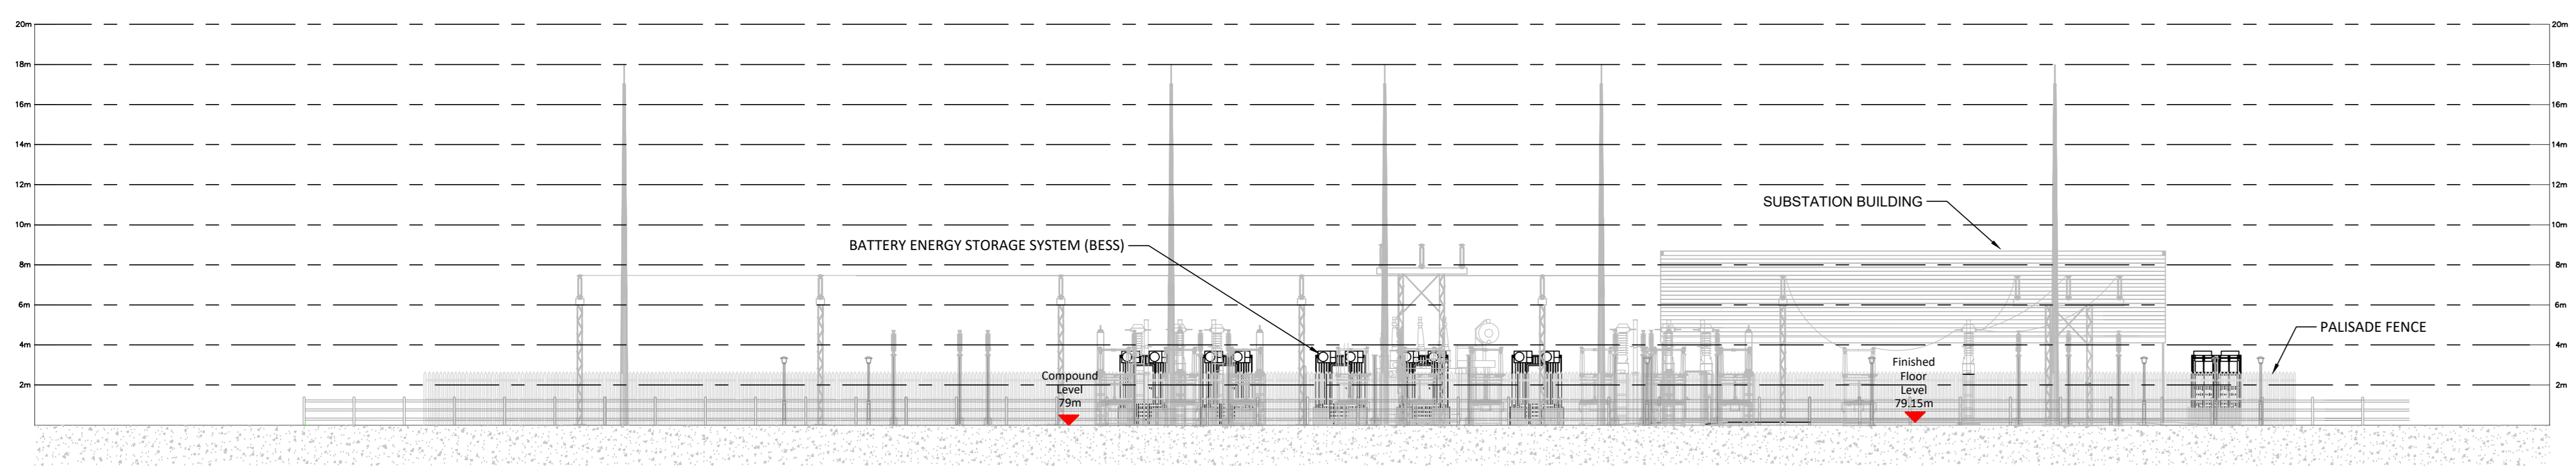

ELEVATION B

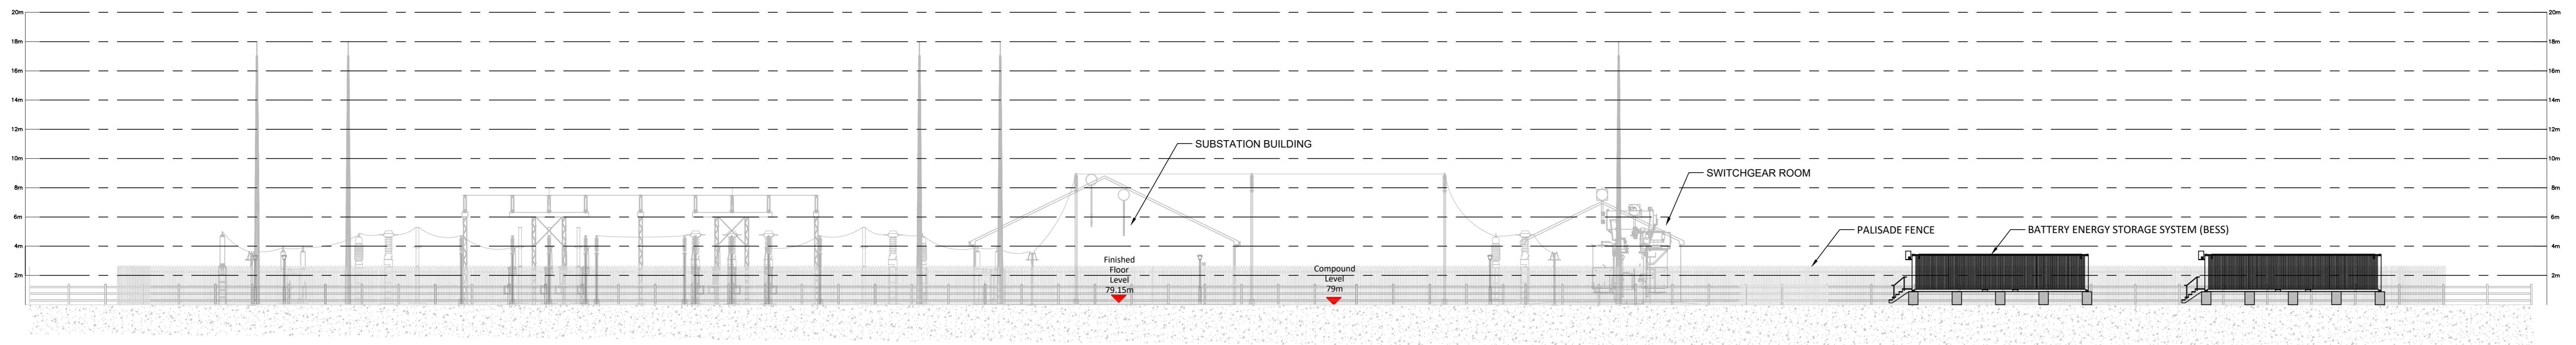


ELEVATION C

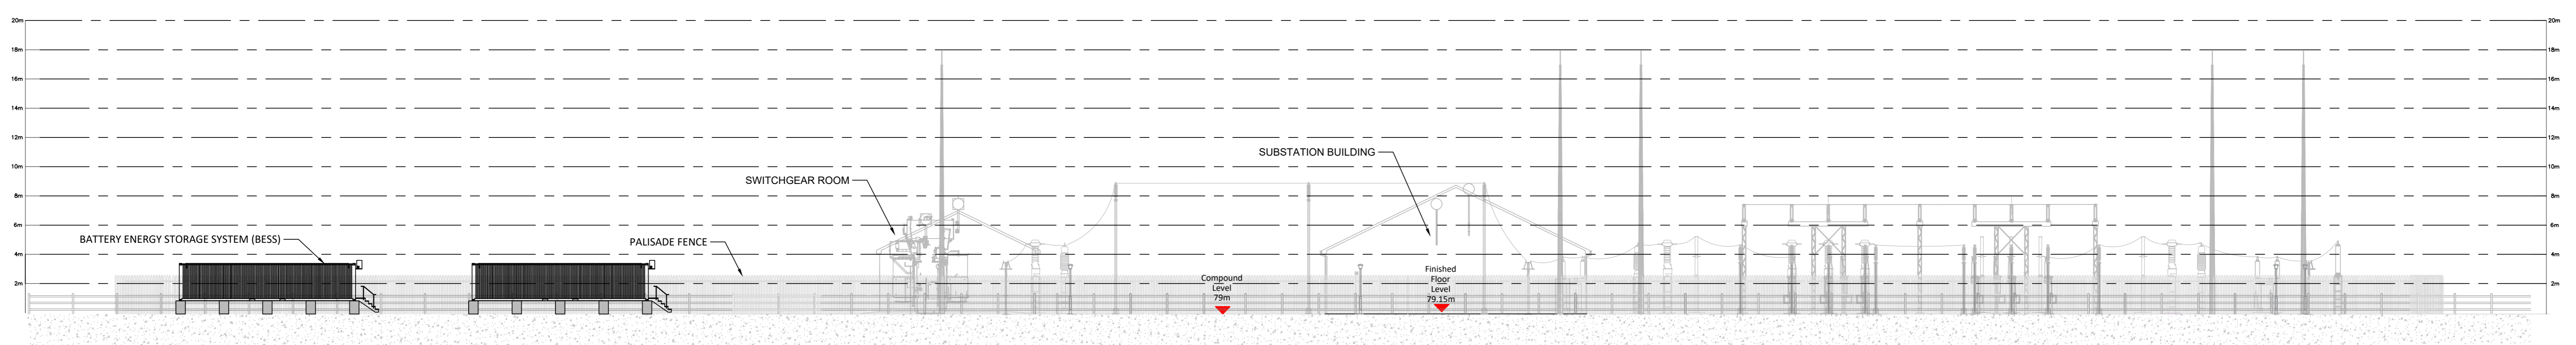

ELEVATION D

- NOTES:**
- All dimensions must be checked on site and not scaled from this drawing.
 - All levels are in metres to ordnance datum Malin Head

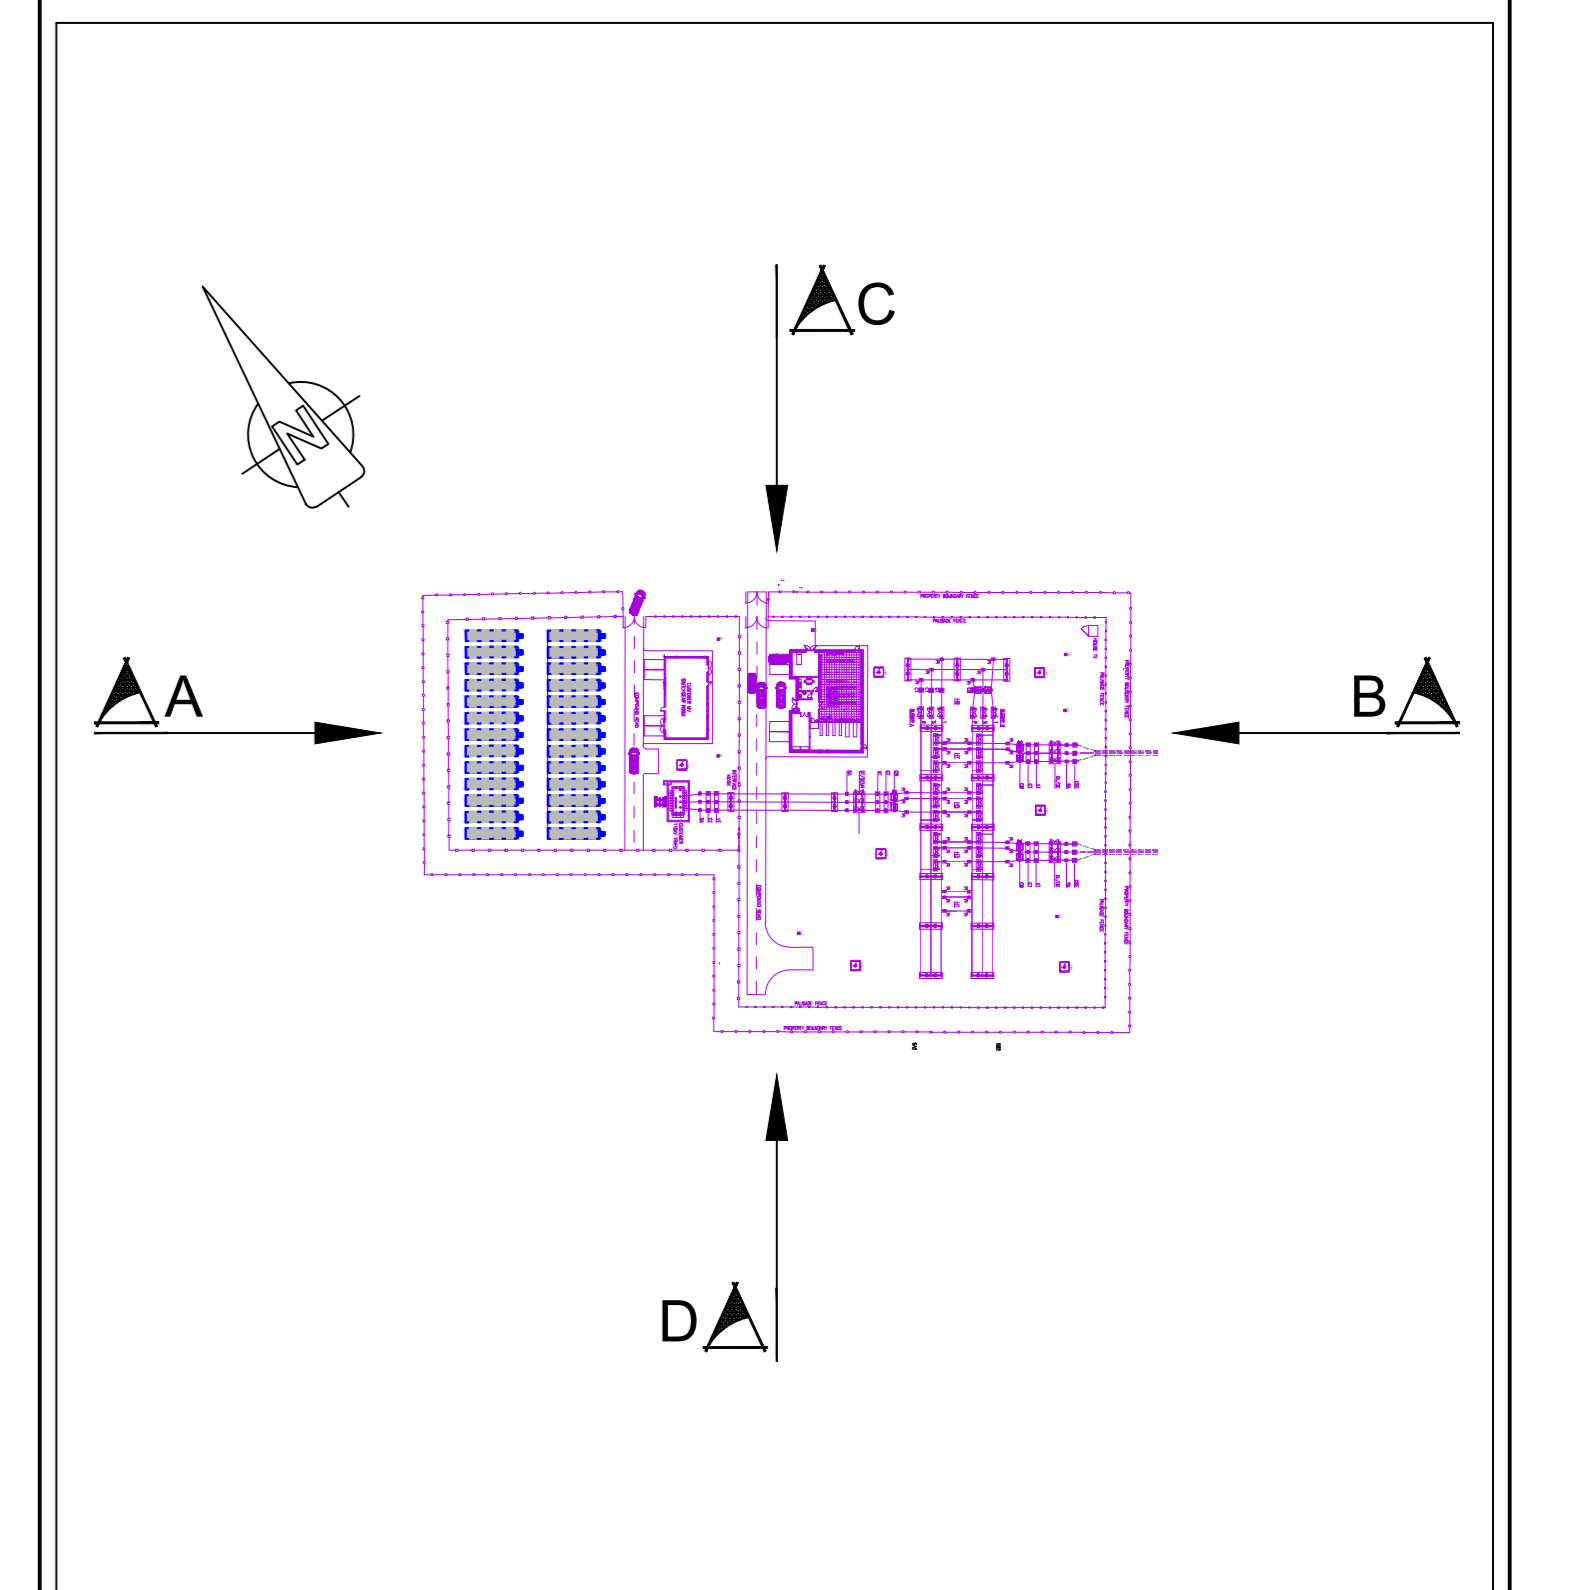

Date:	Rev:	Description:	Drawn By:
-------	------	--------------	-----------

Prepared by:



Galetech Energy Services,
Clondargan,
Stradone,
Co. Cavan

Client:

Bracklyn Wind Farm Limited

Job Title:


Bracklyn Wind Farm

Drawing Title:


Figure 12: Typical Substation Compound Elevations

Drawing No.:	Revision No.:	
BRK_PAS_GA_008	0	
Scale:	Date:	
(A0) 1:200	07/07/2021	
Drawn By:	Checked By:	Confirmed By:
J.B.	C.M.P.	S.C.

PLEASE NOTE THAT THE BUILDING LAYOUT AND COMPONENTS ILLUSTRATED ON THIS DRAWING ARE INDICATIVE ONLY. THE PRECISE SPECIFICATION AND DETAIL WILL BE DETERMINED FROM THE ELECTRICAL EQUIPMENT SUPPLIER, ESB FUNCTIONAL SPECIFICATION AND EIRGRID FUNCTIONAL SPECIFICATION

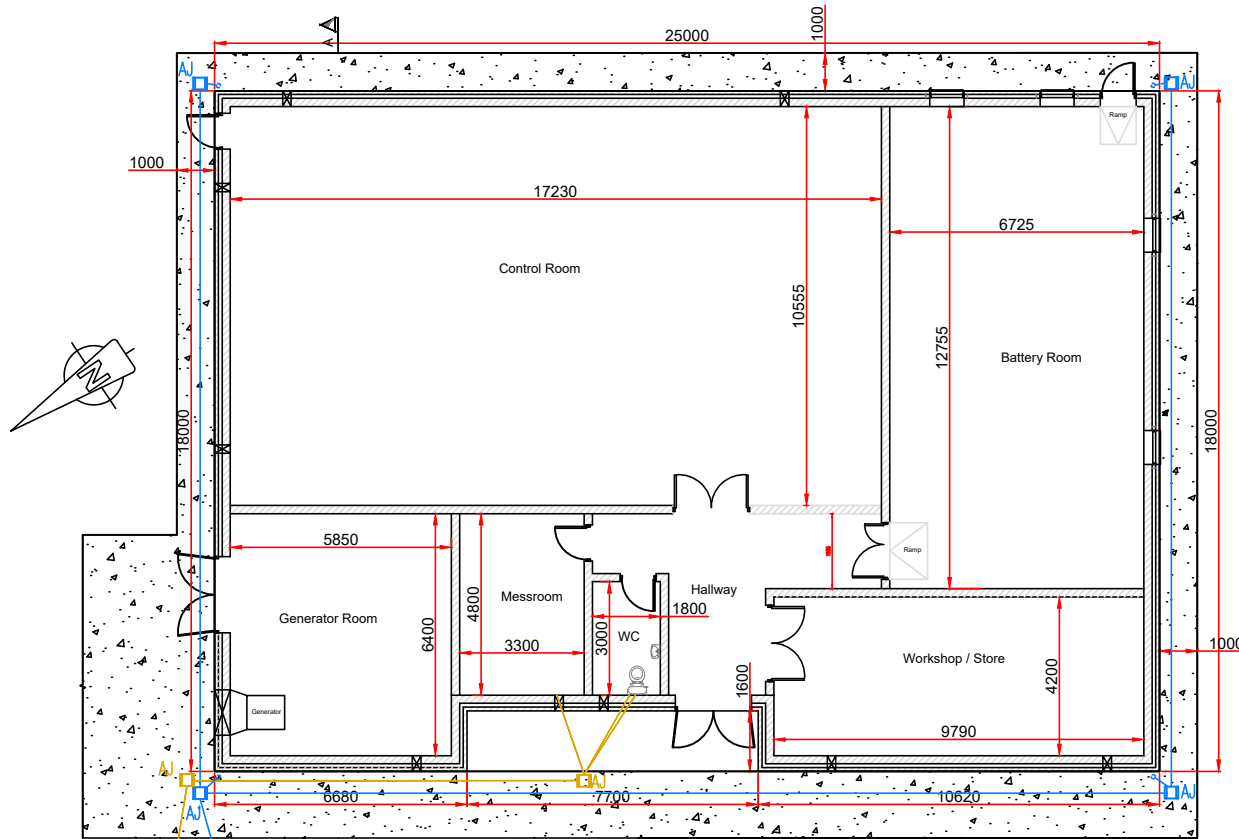

EIRGRID BUILDING FLOOR LAYOUT
SCALE 1:200

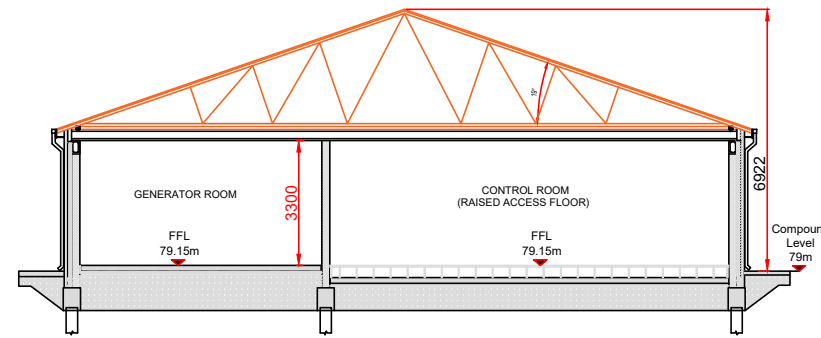

SECTION A-A
SCALE 1:200

Prepared by:



Legend:

- 100mm Ø uPVC Foul Water Pipe —
- 150mm Ø uPVC Storm Water Pipe —
- Foul Water AJ
- Storm Water AJ

Notes:

- 1) All dimensions must be checked on site and not scaled from this drawing.
- 2) All dimensions in millimetres unless otherwise stated.
- 3) Dimensions may vary depending on site conditions.

Date:	Rev:	Description:	Drawn By:

Agent Address:

Galetech Energy Services,
Clondargan,
Stradone,
Co. Cavan

Job Title:

Bracklyn Wind Farm


Client:

Bracklyn Wind Farm Limited


Drawing Title:

Figure 13: Typical Eirgrid Building
Plan and Elevations


Drawing No.: BRK_PAS_GA_009	Revision No.: 0
Scale: (A3) 1:200	Date: 02/07/2021
Drawn By: J.B.	Checked By: C.M.P.
	Confirmed By: S.C.

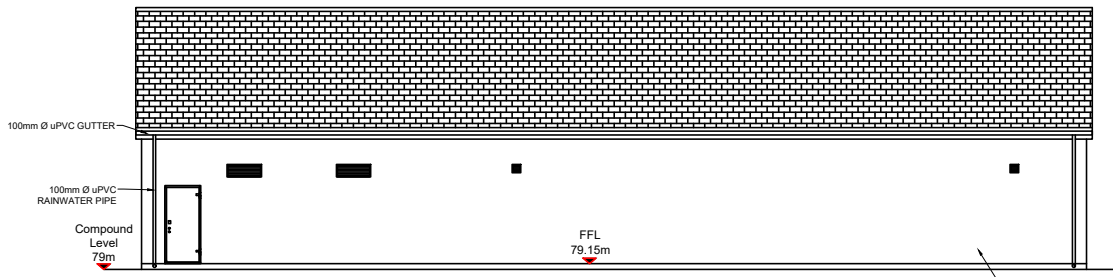


EAST ELEVATION
SCALE 1:200

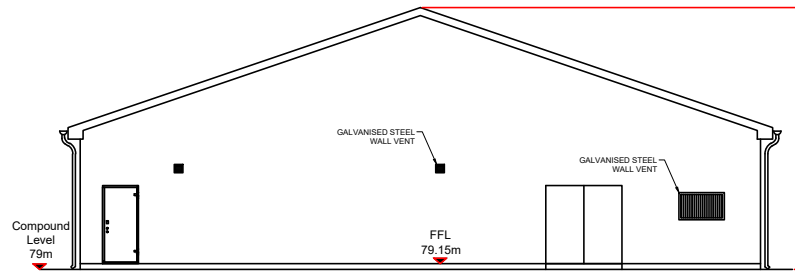

NORTH ELEVATION
SCALE 1:200

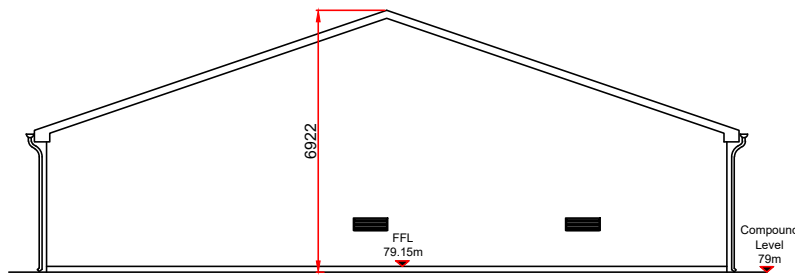


SOUTH ELEVATION
SCALE 1:200

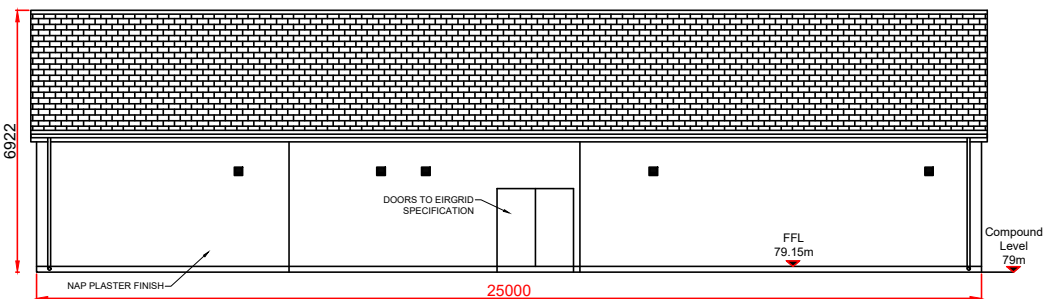


WEST ELEVATION
SCALE 1:200


PLEASE NOTE THAT THE BUILDING LAYOUT AND COMPONENTS ILLUSTRATED ON THIS DRAWING ARE INDICATIVE ONLY. THE PRECISE SPECIFICATION AND DETAIL WILL BE DETERMINED FROM THE ELECTRICAL EQUIPMENT SUPPLIER, ESB FUNCTIONAL SPECIFICATION AND EIRGRID FUNCTIONAL SPECIFICATION

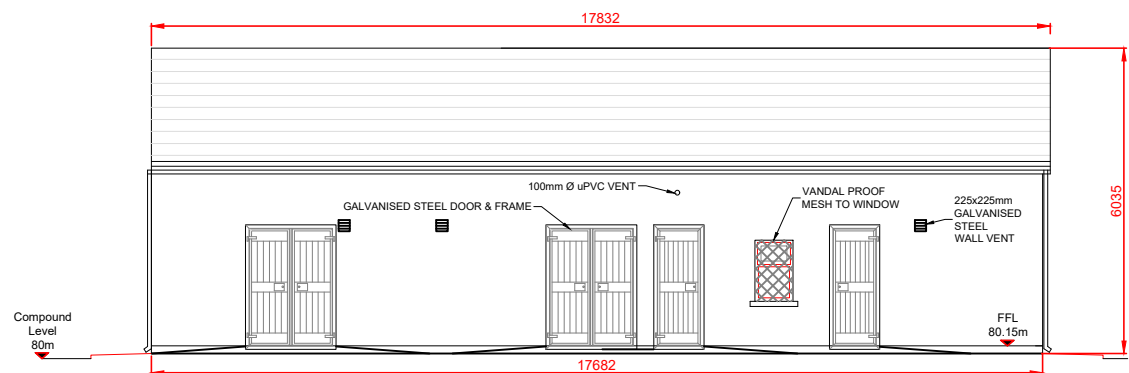


FRONT ELEVATION
SCALE 1:150

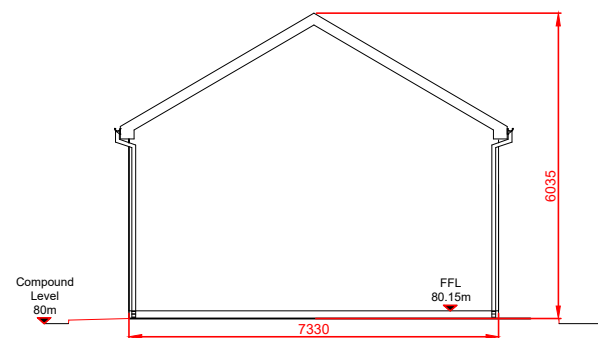


NORTH ELEVATION
SCALE 1:150

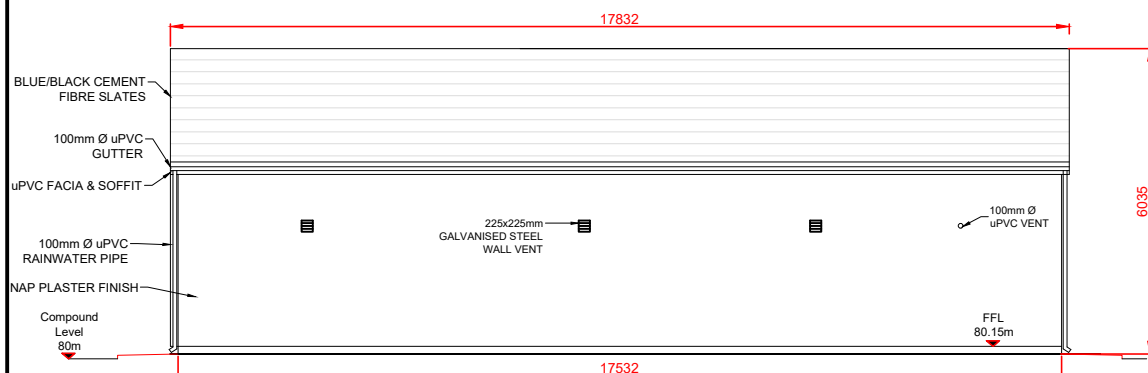


REAR ELEVATION
SCALE 1:150

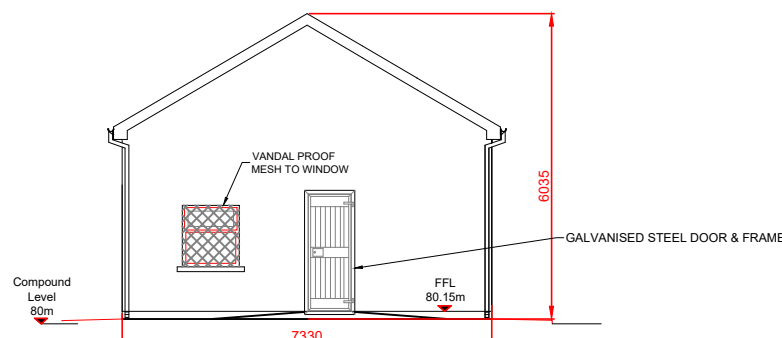

SOUTH ELEVATION
SCALE 1:150

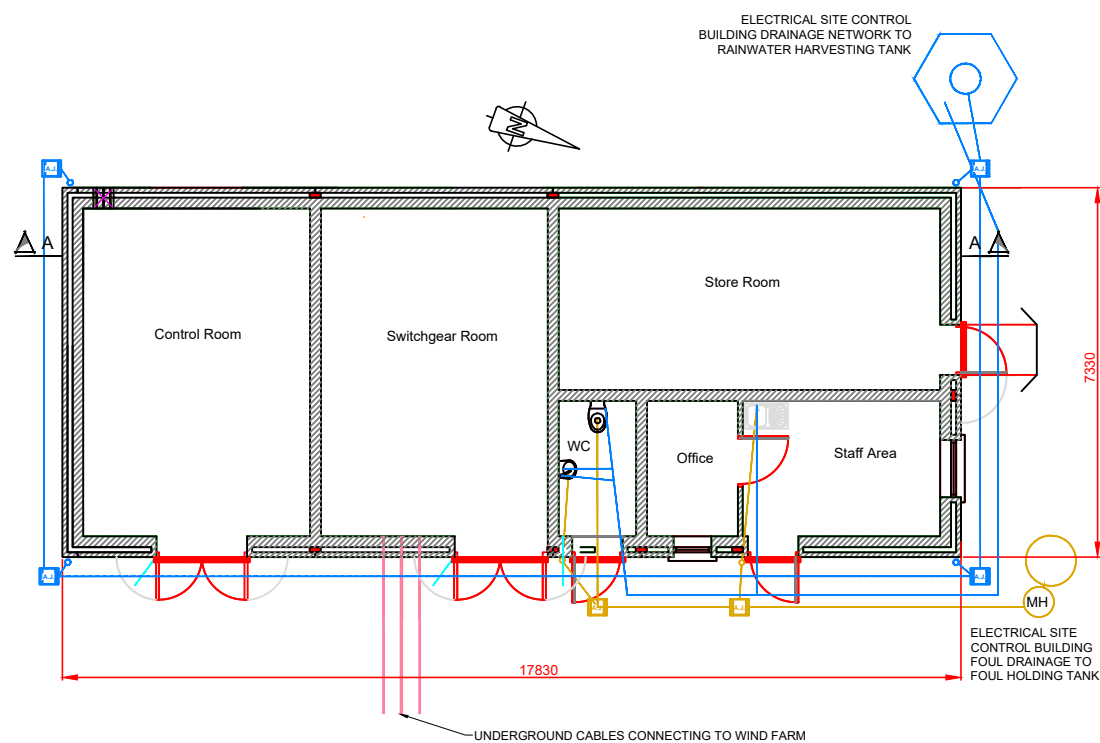

ELECTRICAL SITE CONTROL BUILDING FLOOR LAYOUT
SCALE 1:150

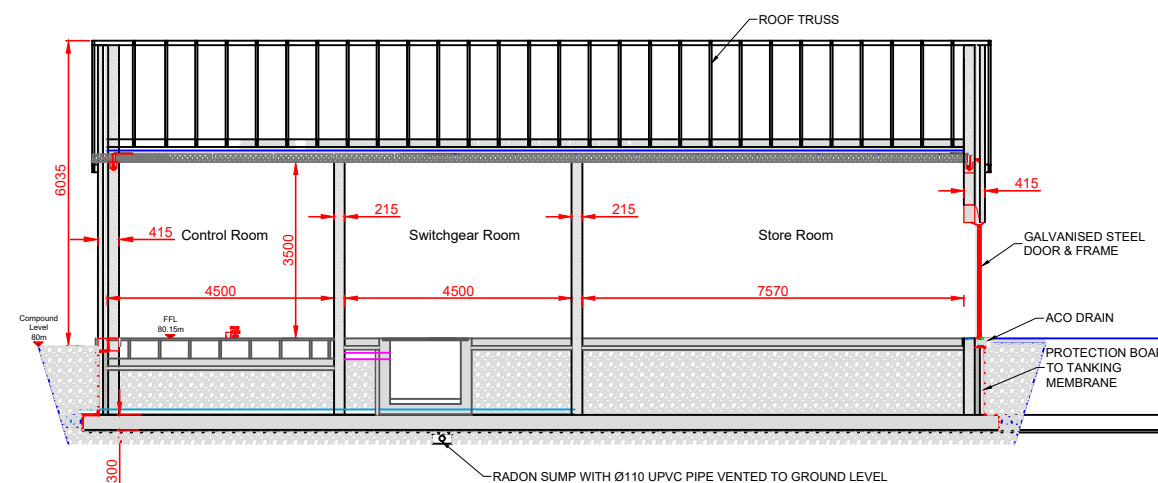

SECTION A-A
SCALE 1:150

Prepared by:



Legend:

- 100mm Ø uPVC Foul Water Pipe
- 150mm Ø uPVC Storm Water Pipe
- Foul Water AJ
- Storm Water AJ

Notes:

- 1) All dimensions must be checked on site and not scaled from this drawing.
- 2) All dimensions in millimetres unless otherwise stated.
- 3) Dimensions may vary depending on site conditions.

Date:	Rev:	Description:	Drawn By:

Agent Address:

Galetech Energy Services,
Clondargan,
Stradone,
Co. Cavan

Job Title:

Bracklyn Wind Farm

Client:


Bracklyn Wind Farm Limited

Drawing Title:


Figure 15: Typical Electrical Site Control Building Plan and Elevations

Drawing No.:	BRK_PAS_GA_011	Revision No.:	0
Scale:	(A3) 1:150	Date:	02/07/2021
Drawn By:	J.B.	Checked By:	C.M.P.
		Confirmed By:	S.C.


PLEASE NOTE THAT THE BATTERY LAYOUT AND COMPONENTS ILLUSTRATED ON THIS DRAWING ARE INDICATIVE ONLY. THE PRECISE SPECIFICATION AND DETAIL WILL BE DETERMINED FROM THE ELECTRICAL EQUIPMENT SUPPLIER, ESB FUNCTIONAL SPECIFICATION AND EIRGRID FUNCTIONAL SPECIFICATION

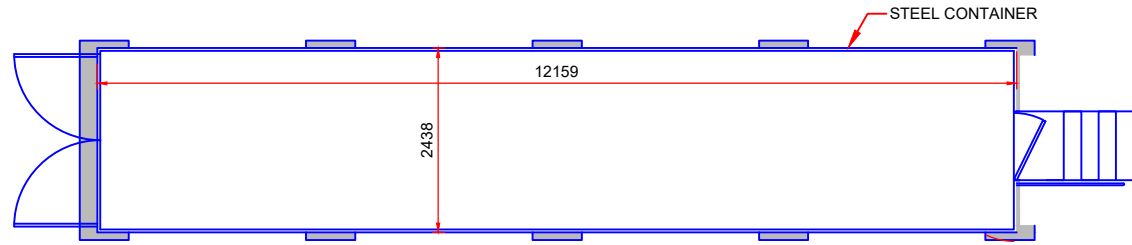


FLOOR PLAN
SCALE 1:100

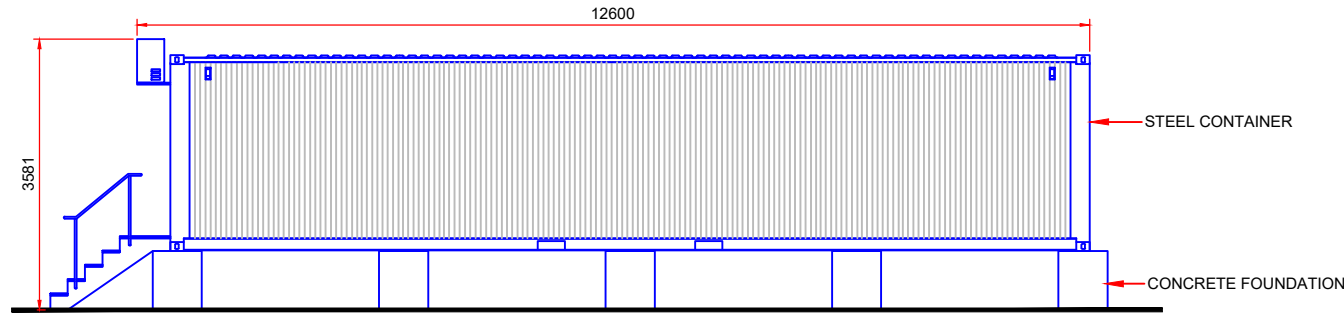


SIDE ELEVATION
SCALE 1:100

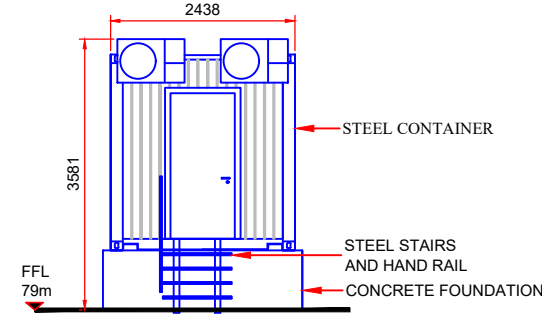


FRONT ELEVATION
SCALE 1:100

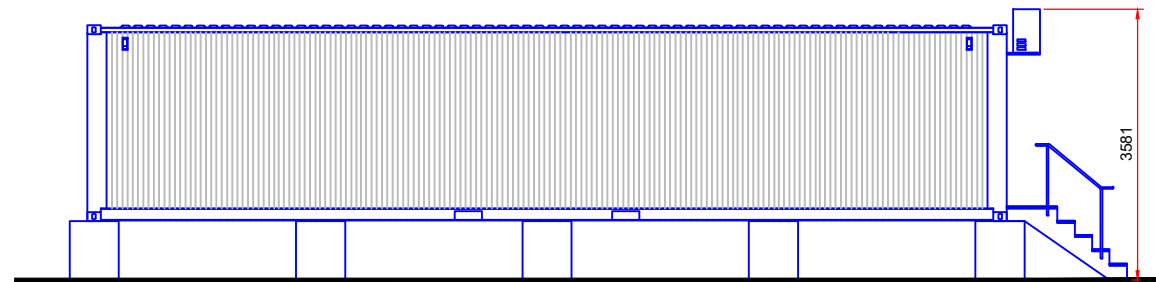

SIDE ELEVATION
SCALE 1:100

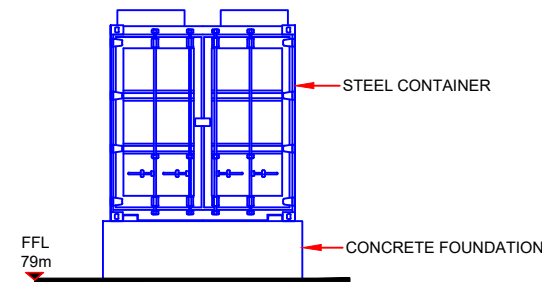

REAR ELEVATION
SCALE 1:100

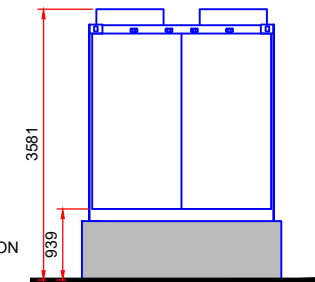

TYPICAL SECTION
SCALE 1:100

Prepared by:



Notes:

- 1) All dimensions must be checked on site and not scaled from this drawing.
- 2) All dimensions in millimetres unless otherwise stated.
- 3) Dimensions may vary depending on site conditions.

Date:	Rev:	Description:	Drawn By:

Agent Address:

Galetech Energy Services,
Clondargan,
Stradone,
Co. Cavan

Job Title:

Bracklyn Wind Farm


Client:

Bracklyn Wind Farm Limited


Drawing Title:

Figure 16: Typical Battery Container
Building Plan and Elevations


Drawing No.:	BRK_PAS_GA_012	Revision No.:	0
Scale:	(A3) 1:100	Date:	02/07/2021
Drawn By:	J.B.	Checked By:	C.M.P.
		Confirmed By:	S.C

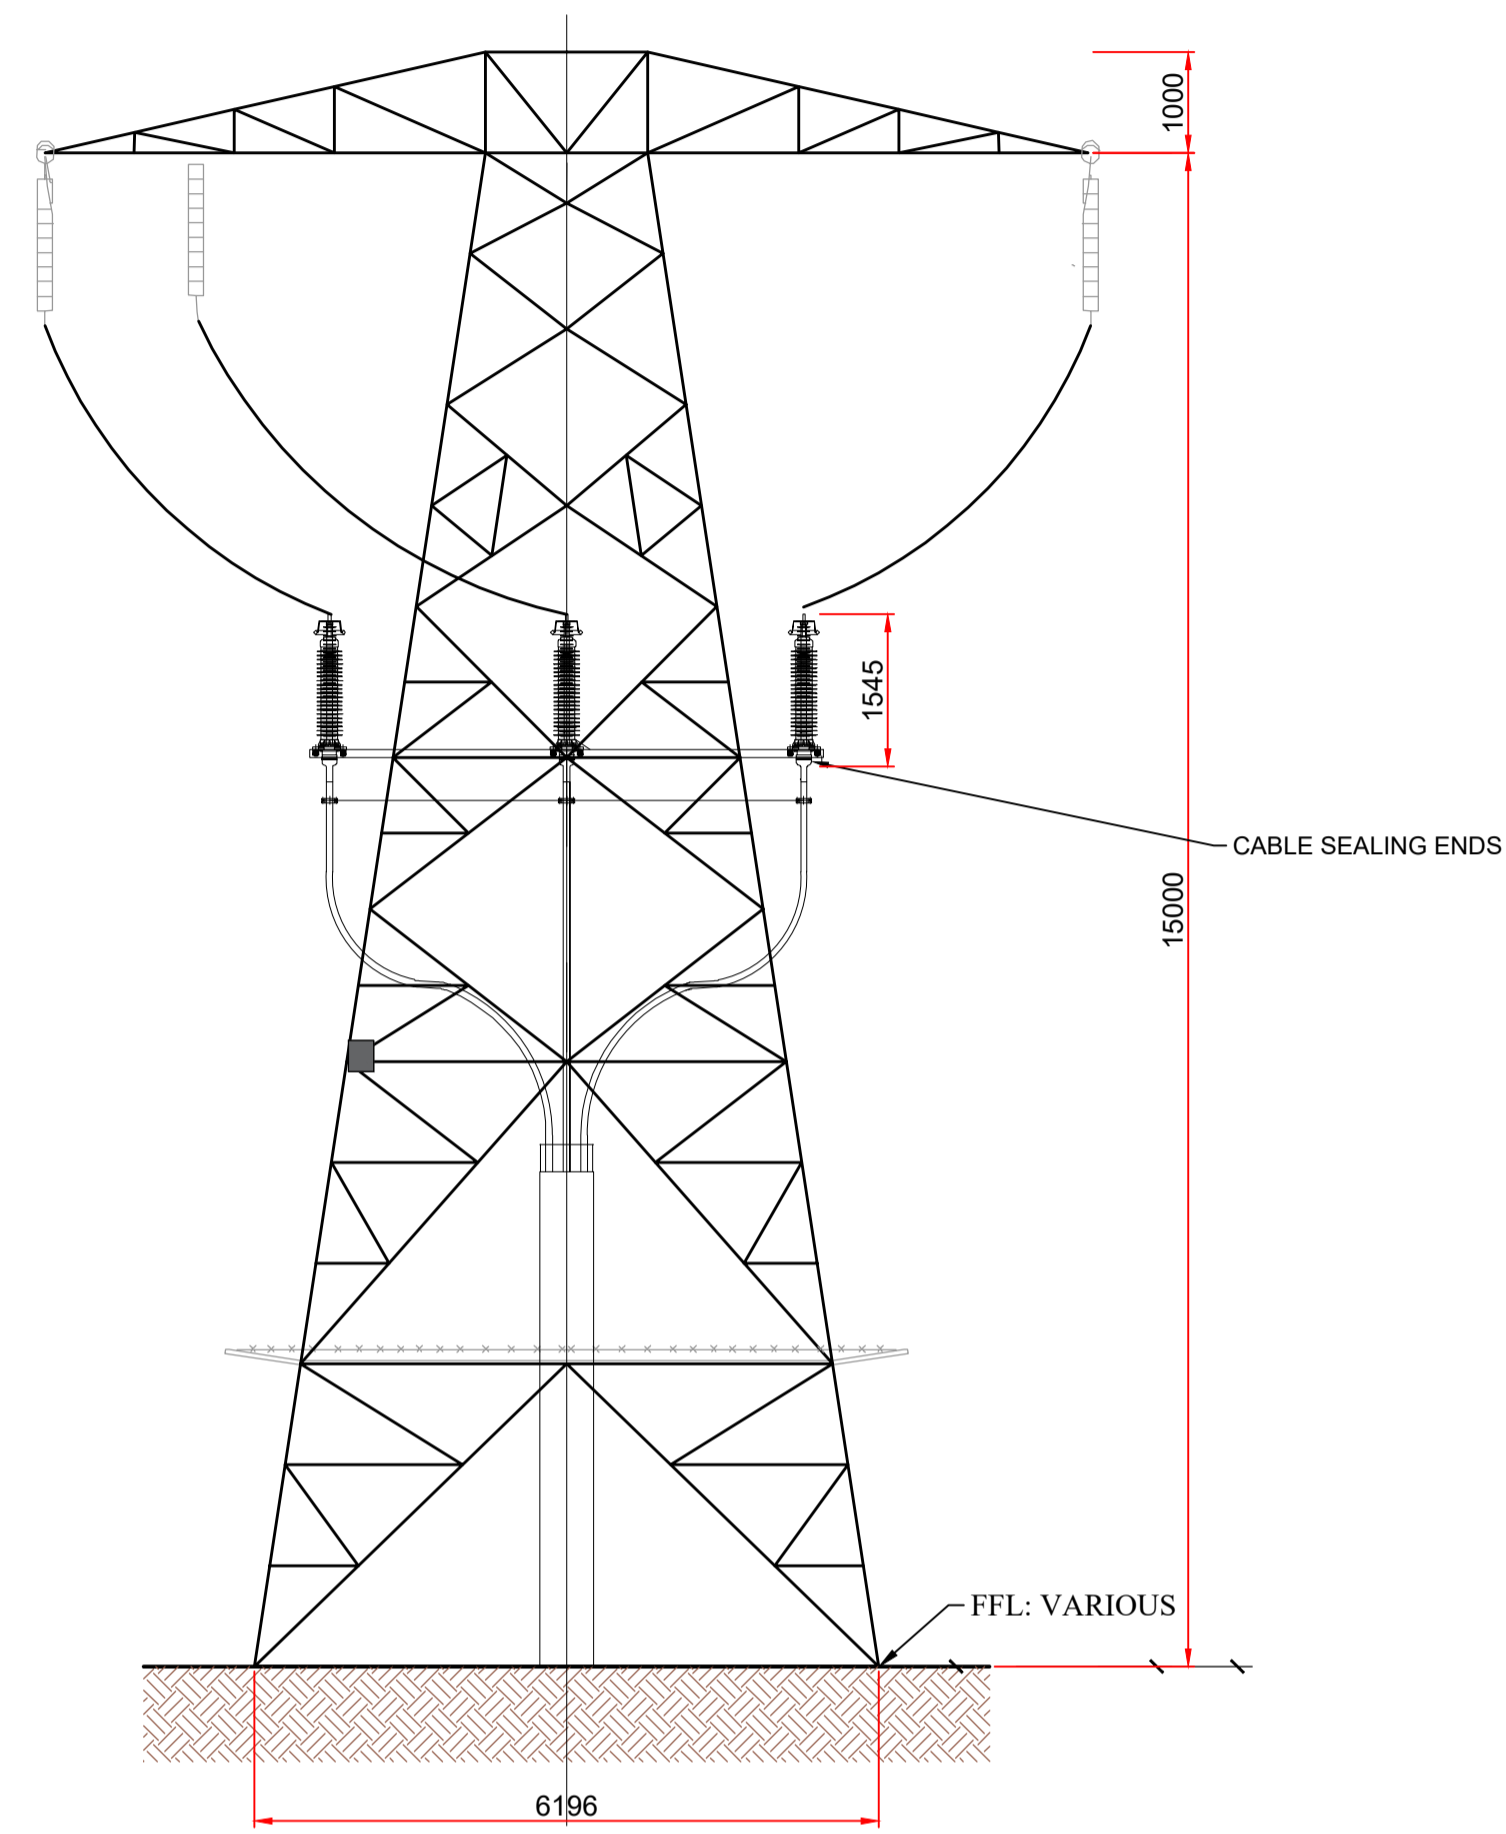

FRONT ELEVATION
(Rear Platform Removed for Clarity)

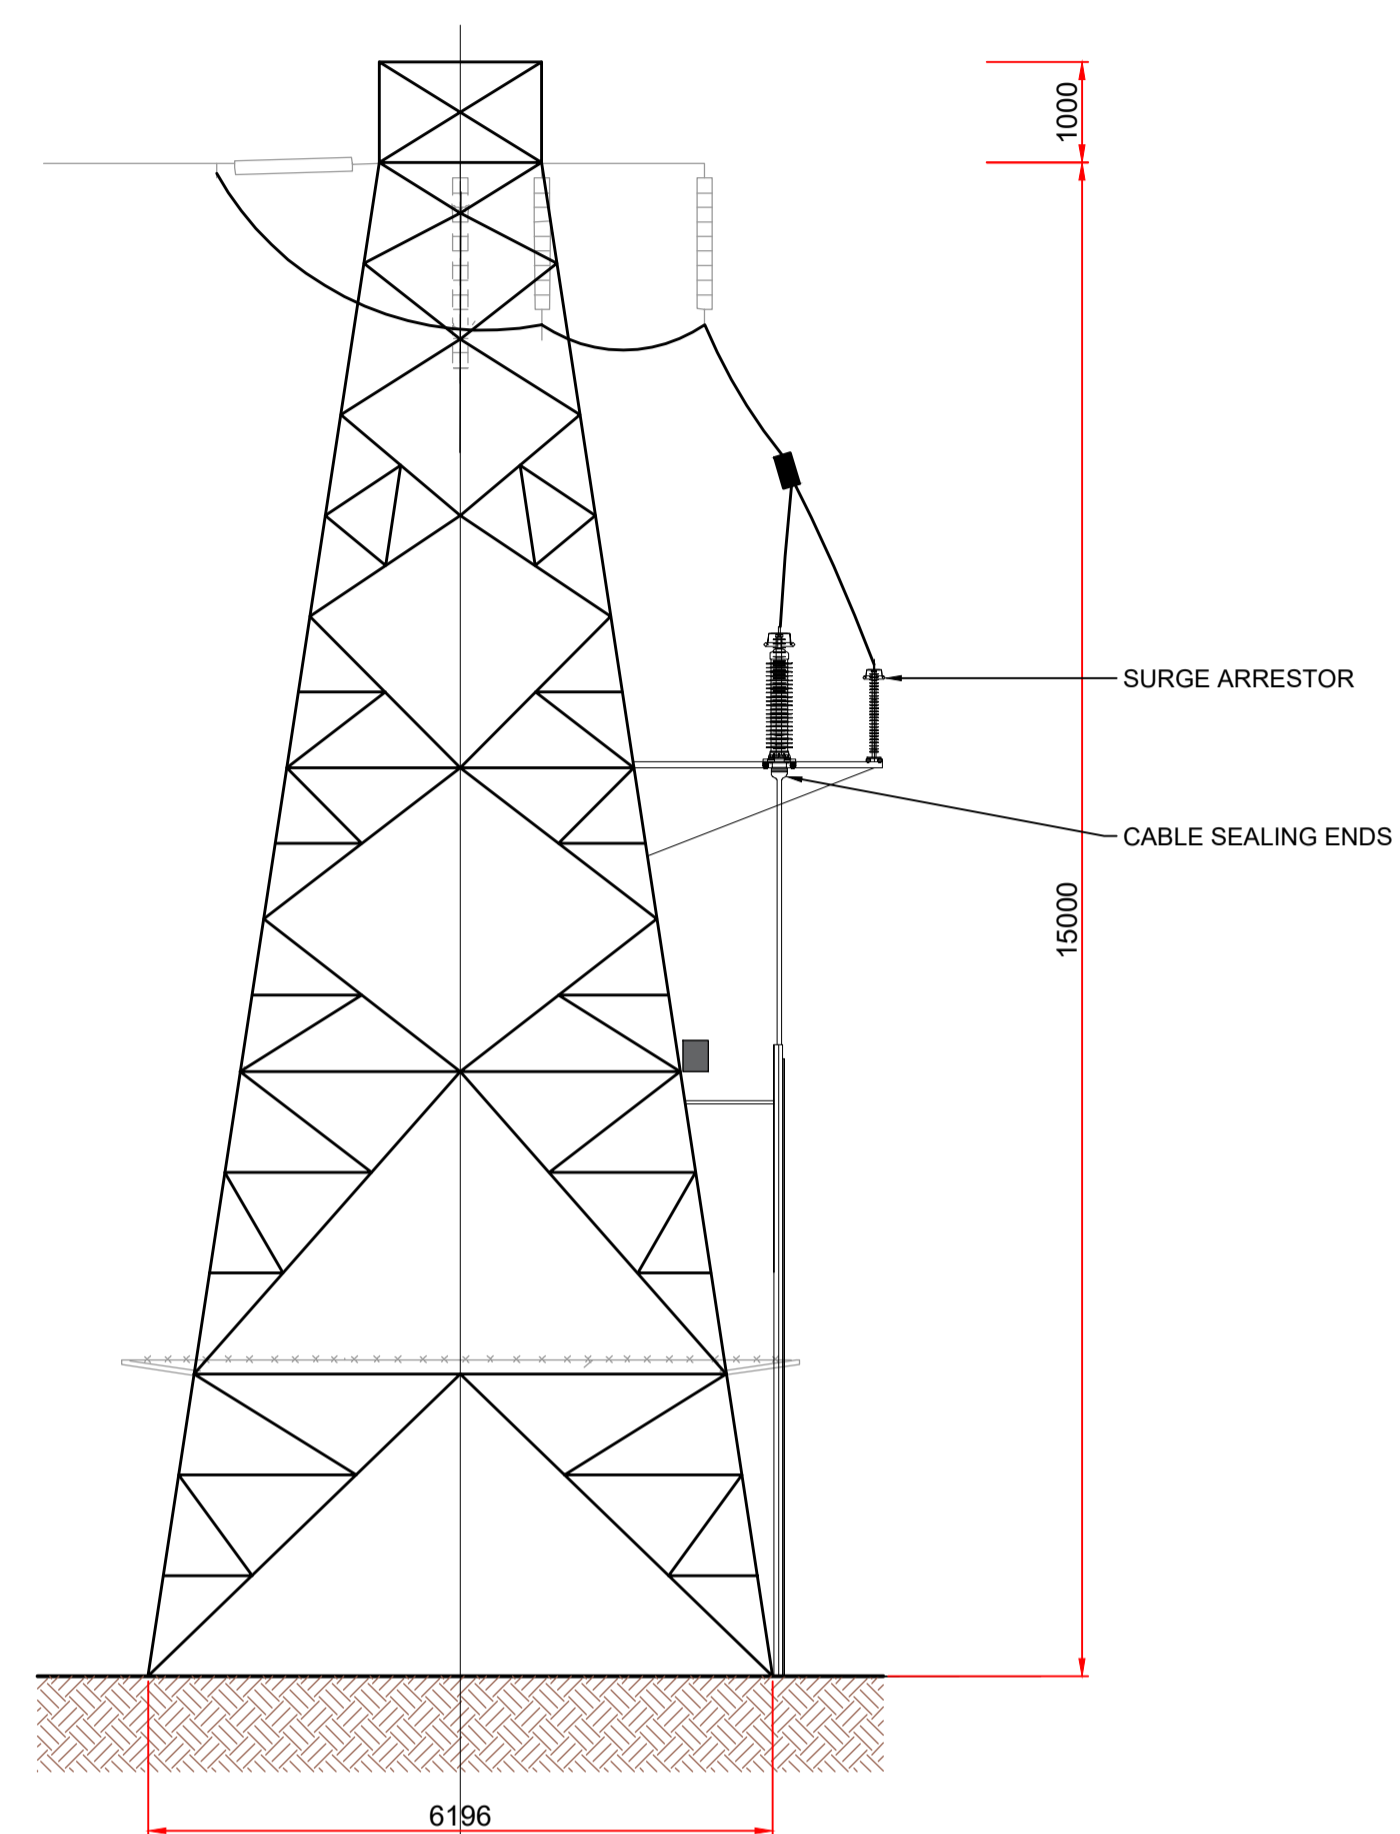

SIDE ELEVATION

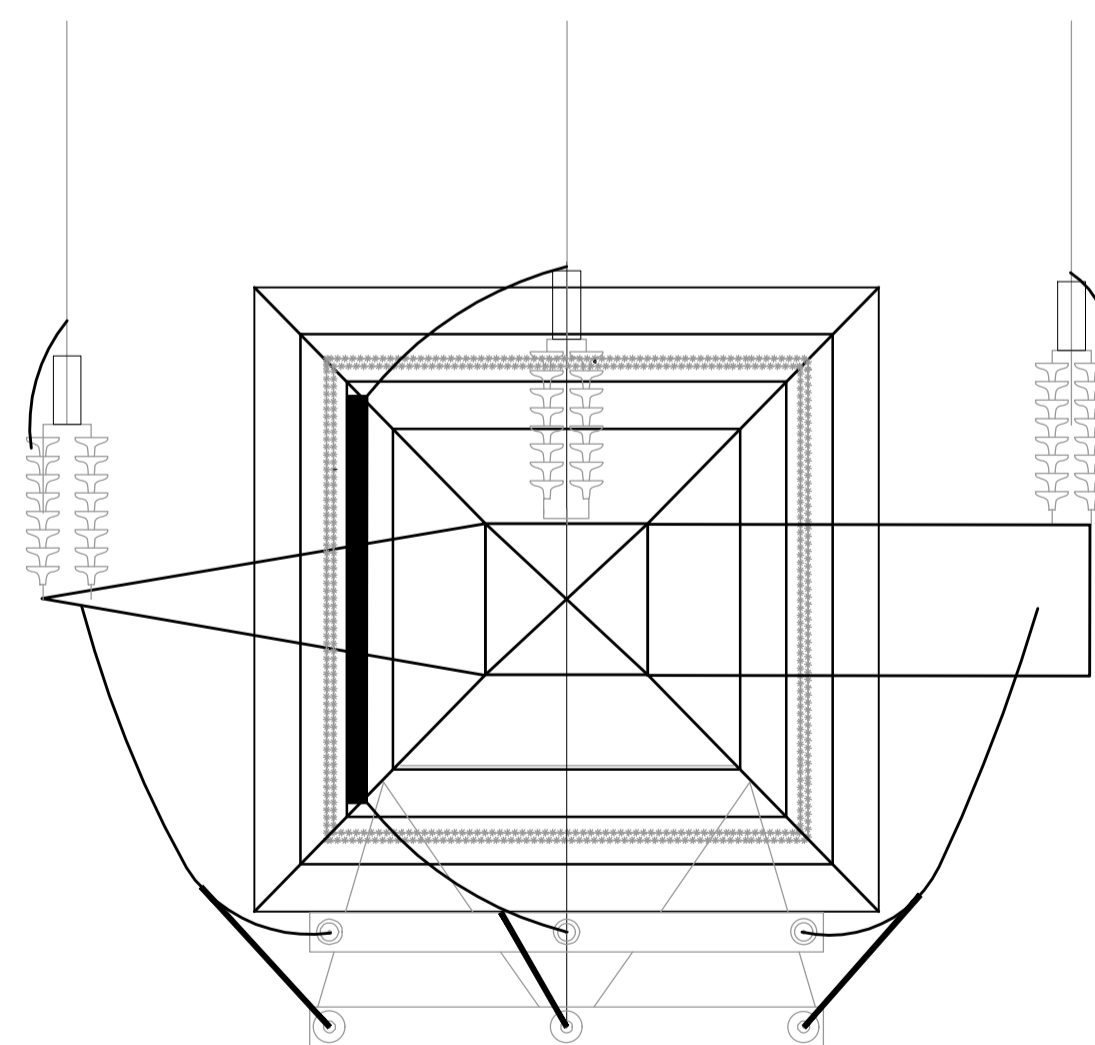

PLAN VIEW

Mast Elevation
Scale 1:200

PLEASE NOTE THAT THE COMPONENTS ILLUSTRATED ON THIS DRAWING ARE INDICATIVE ONLY. THE PRECISE SPECIFICATION AND DETAIL WILL BE DETERMINED BY THE ELECTRICAL EQUIPMENT SUPPLIER AND EIRGRID FUNCTIONAL SPECIFICATION

Notes:

- 1) All dimensions in millimetres unless otherwise stated.

Date:	Rev:	Description:	Drawn By:
-------	------	--------------	-----------

Prepared by:



Client:

Bracklyn Wind Farm Limited

Job Title:

Bracklyn Wind Farm

Drawing Title:

Figure 18 - Typical 110kV Overhead Line Interface Tower / End Mast


Drawing No.: BRK_PAS_GA_014	Revision No.: 0
--------------------------------	--------------------

Scale: (A1) 1:75	Date: 02/07/2021
---------------------	---------------------


Drawn By: J.B.	Checked By: C.M.P.	Confirmed By: S.C.
-------------------	-----------------------	-----------------------

PLEASE NOTE THAT THE COMPONENTS ILLUSTRATED ON THIS DRAWING ARE INDICATIVE ONLY. THE PRECISE SPECIFICATION AND DETAIL WILL BE DETERMINED BY THE ELECTRICAL EQUIPMENT SUPPLIER AND EIRGRID FUNCTIONAL SPECIFICATION


Notes:
1) All dimensions in millimetres unless otherwise stated.

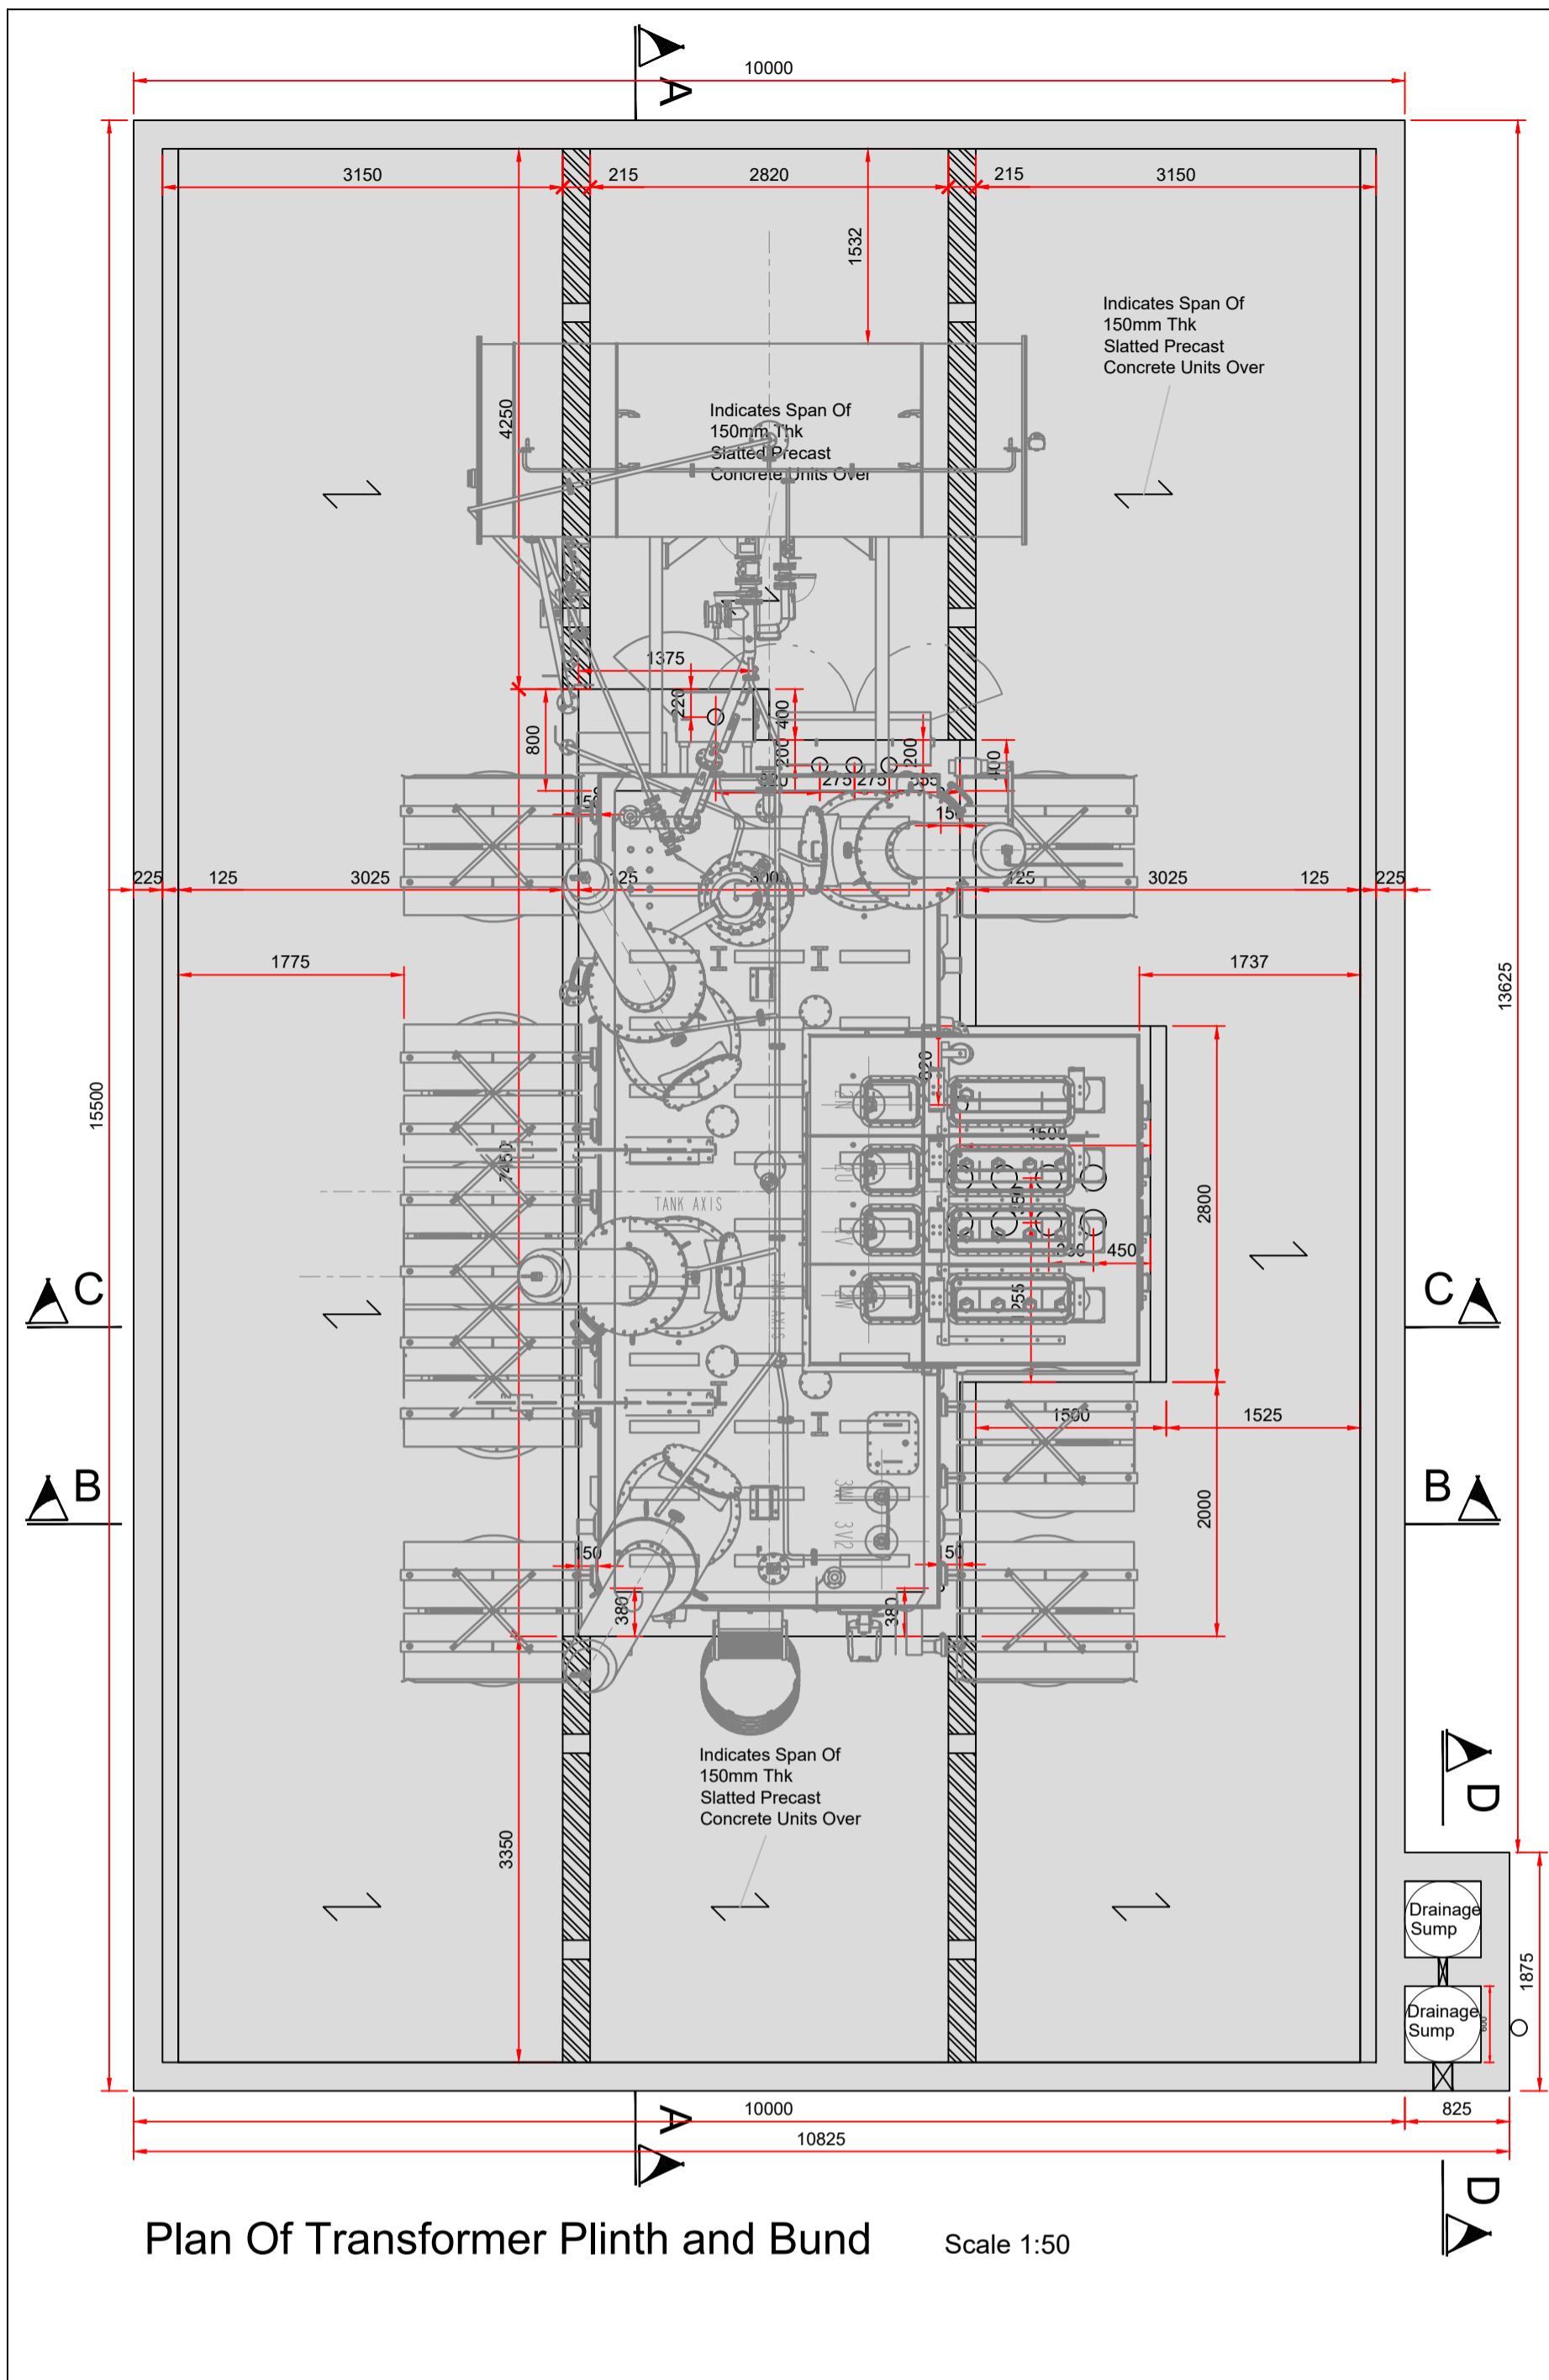


Plan Of Transformer Plinth and Bund Scale 1:50

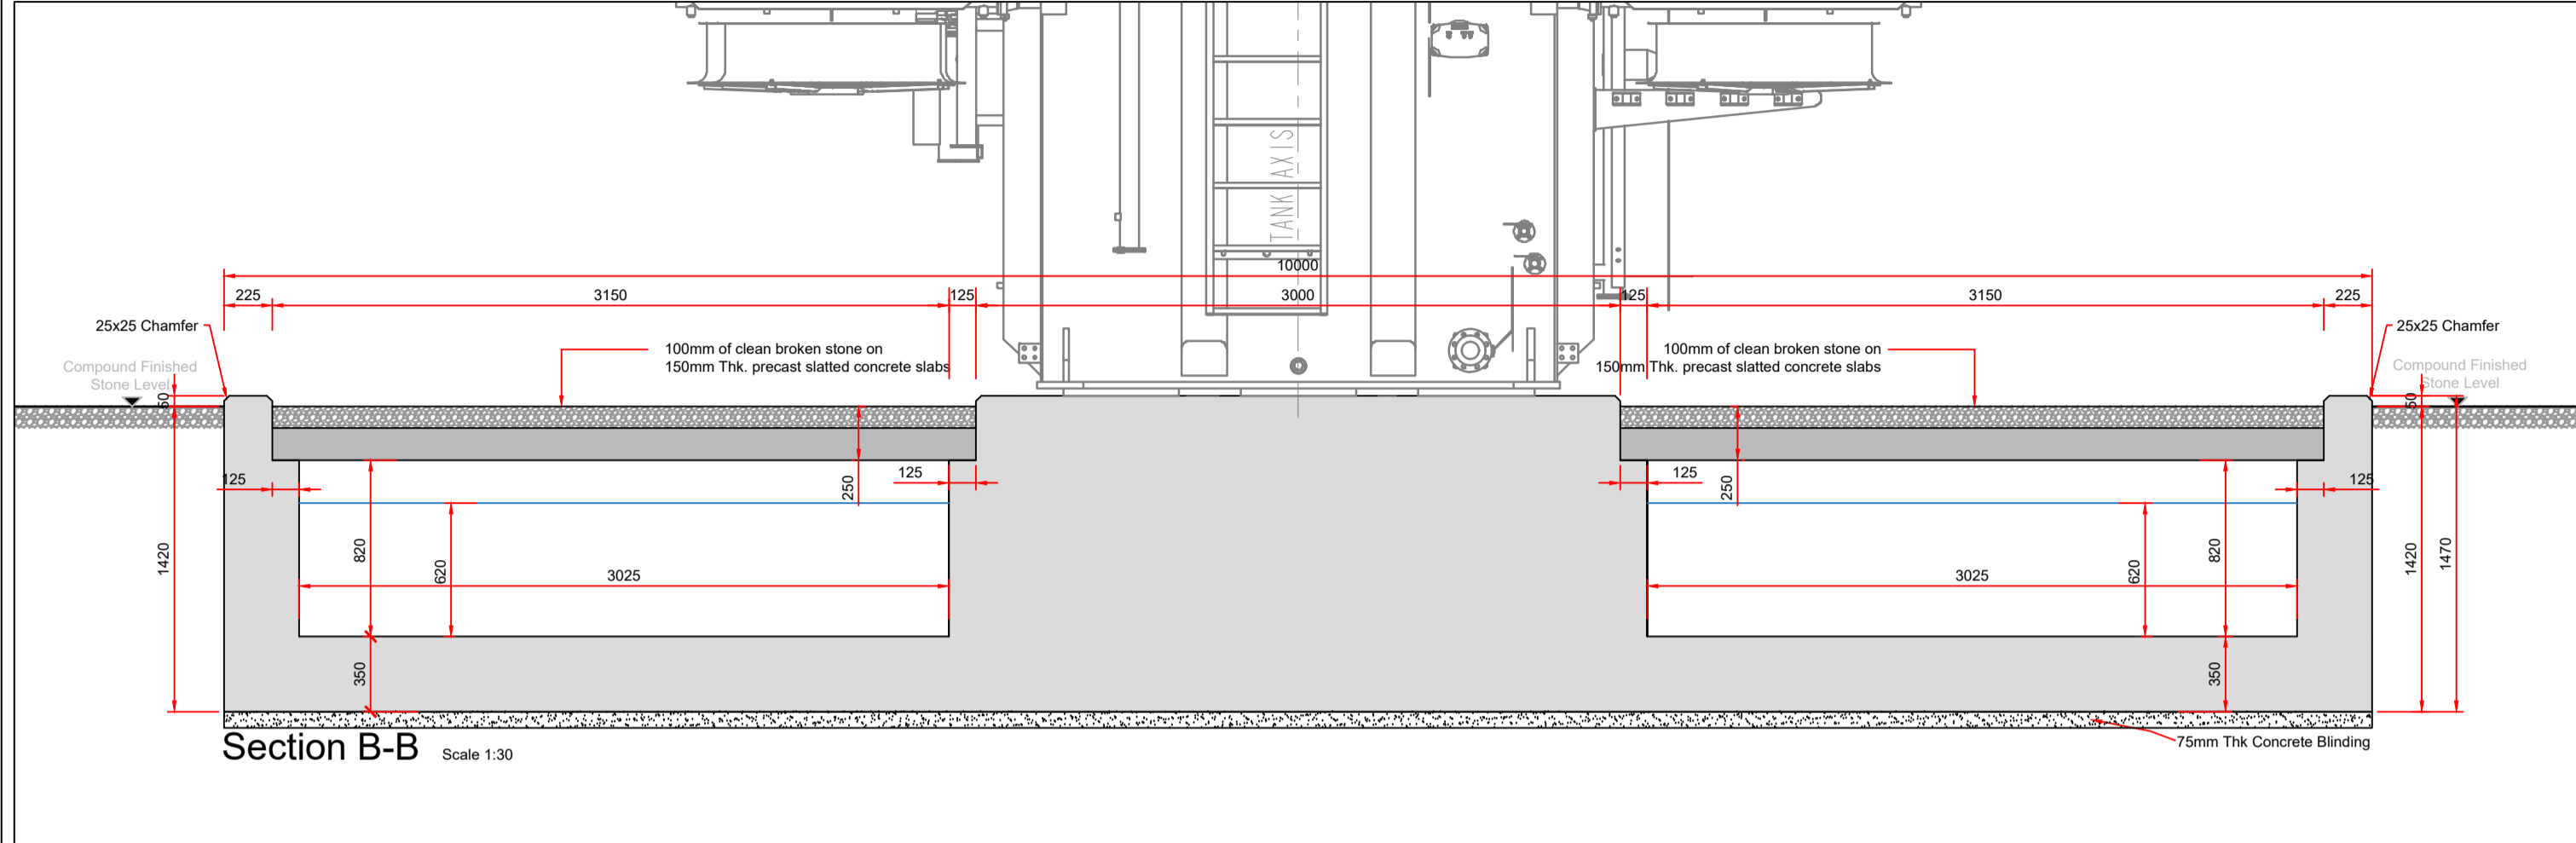


Section B-B Scale 1:30

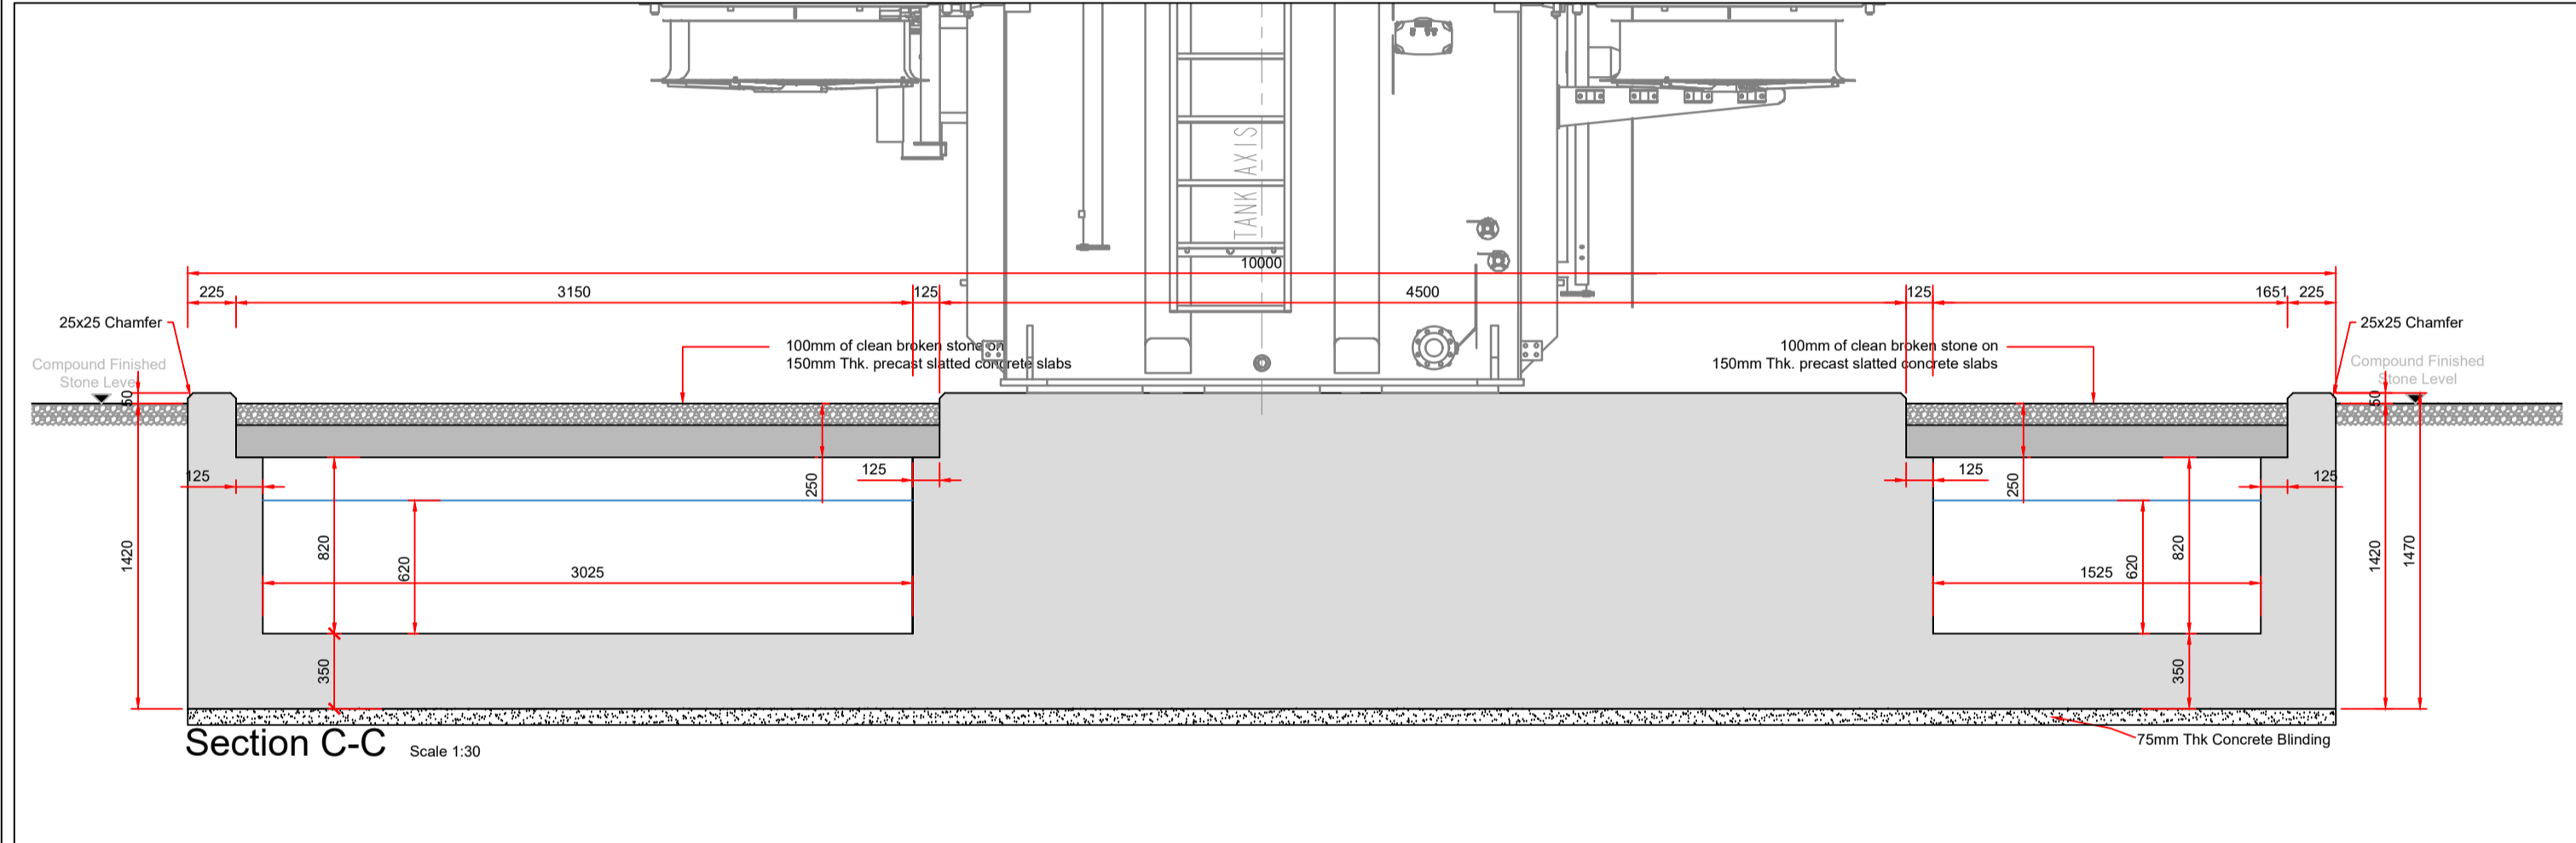

Section C-C Scale 1:30

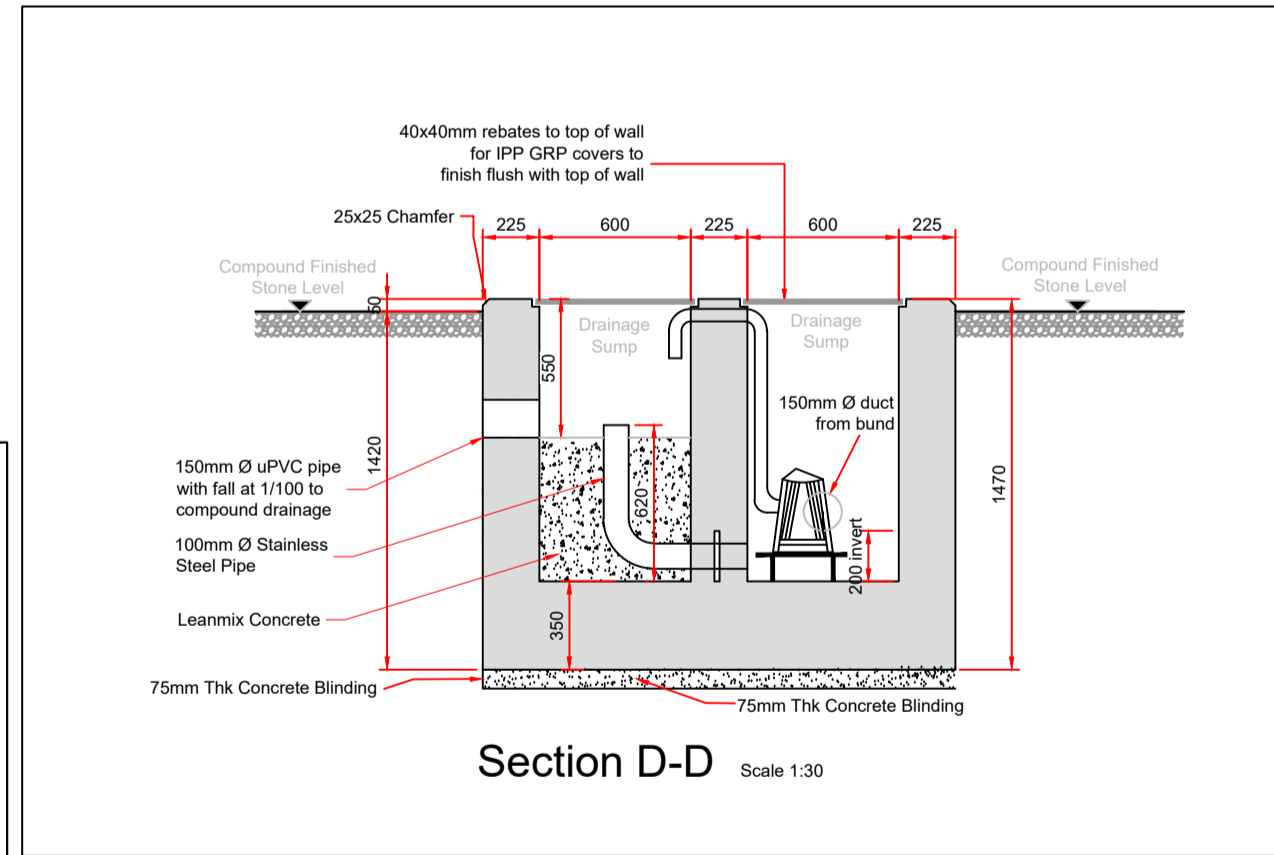


Section D-D Scale 1:30

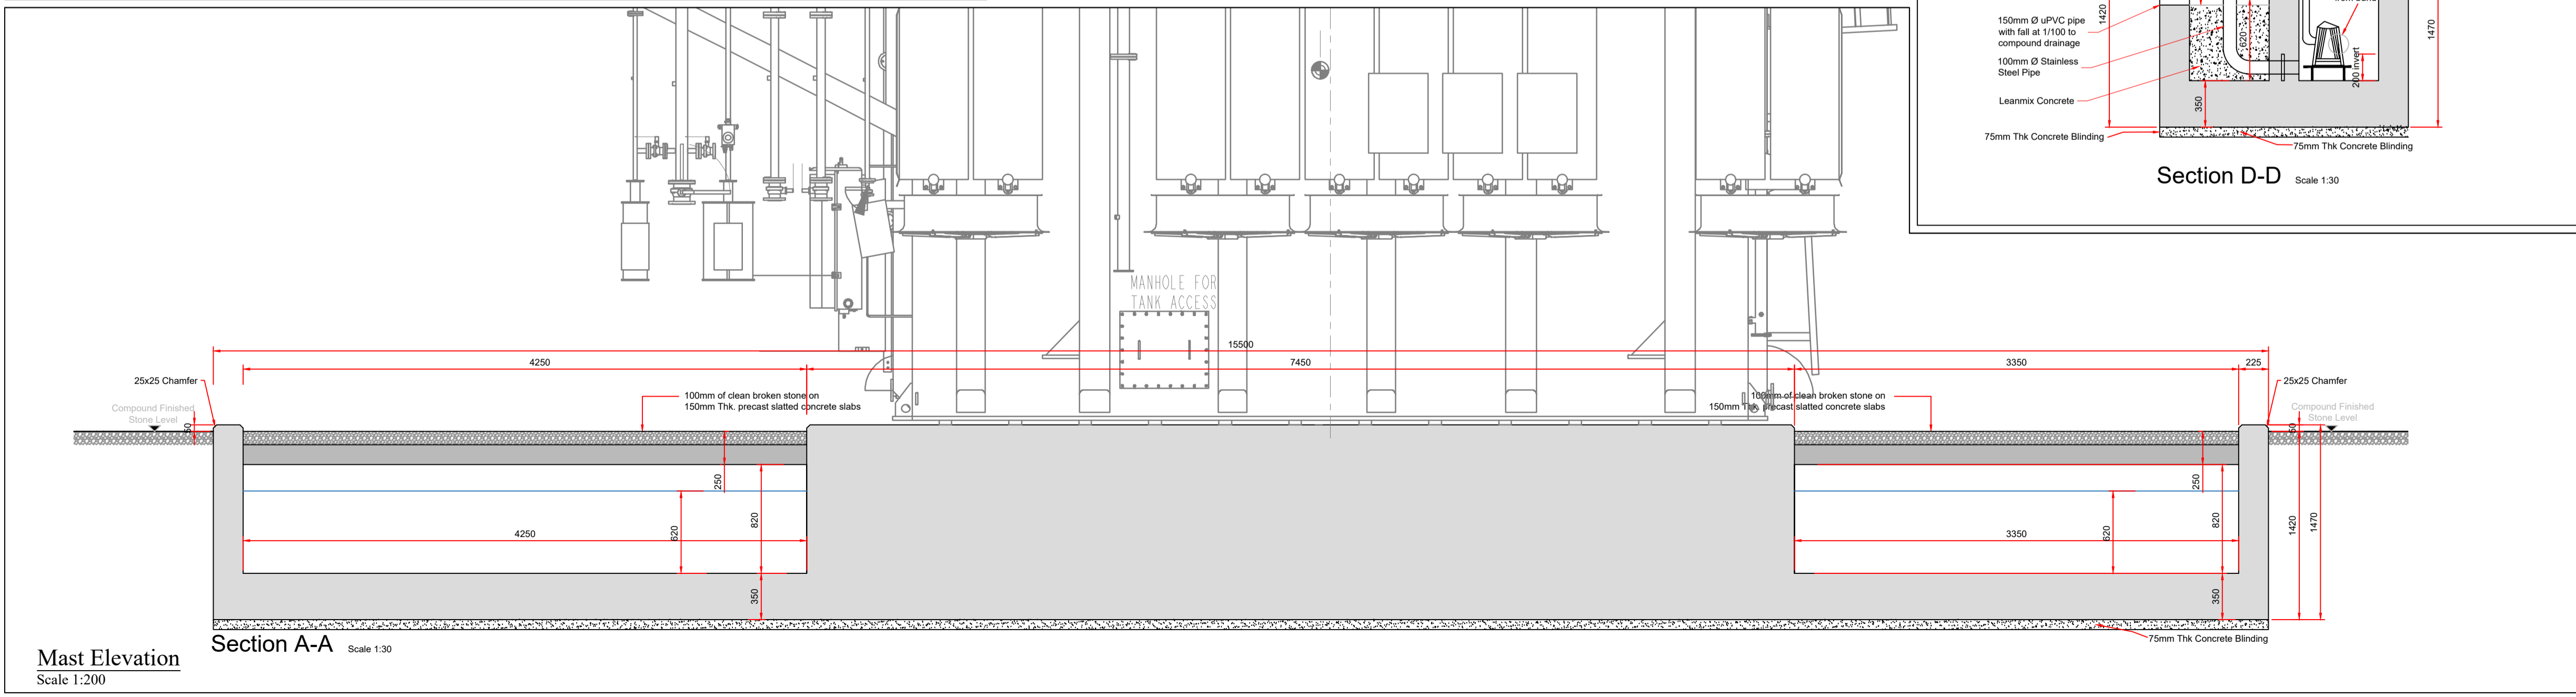

Mast Elevation Section A-A Scale 1:200

Date:	Rev:	Description:	Drawn By:
-------	------	--------------	-----------

Prepared by:






Galetech Energy Services,
Clondargan,
Stradone,
Co. Cavan

Client:
Bracklyn Wind Farm Limited

Job Title:
Bracklyn Wind Farm

Drawing Title:
Figure 19 - Typical 110kV Transformer & Plinth Details

Drawing No.: BRK_PAS_GA_015	Revision No.: 0
Scale: (A1) 1:30, 1:50	Date: 02/07/2021
Drawn By: J.B.	Checked By: C.M.P.
	Confirmed By: S.C.

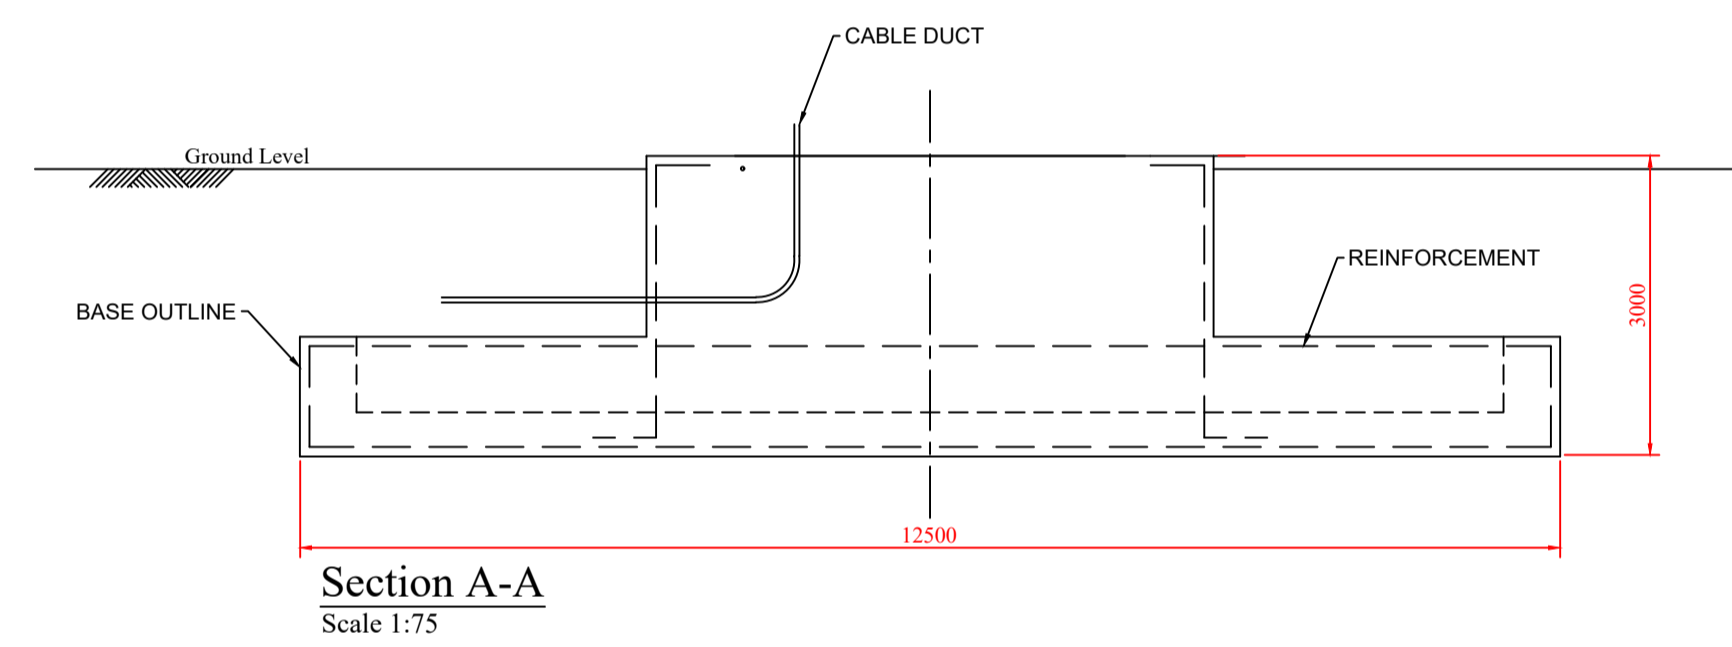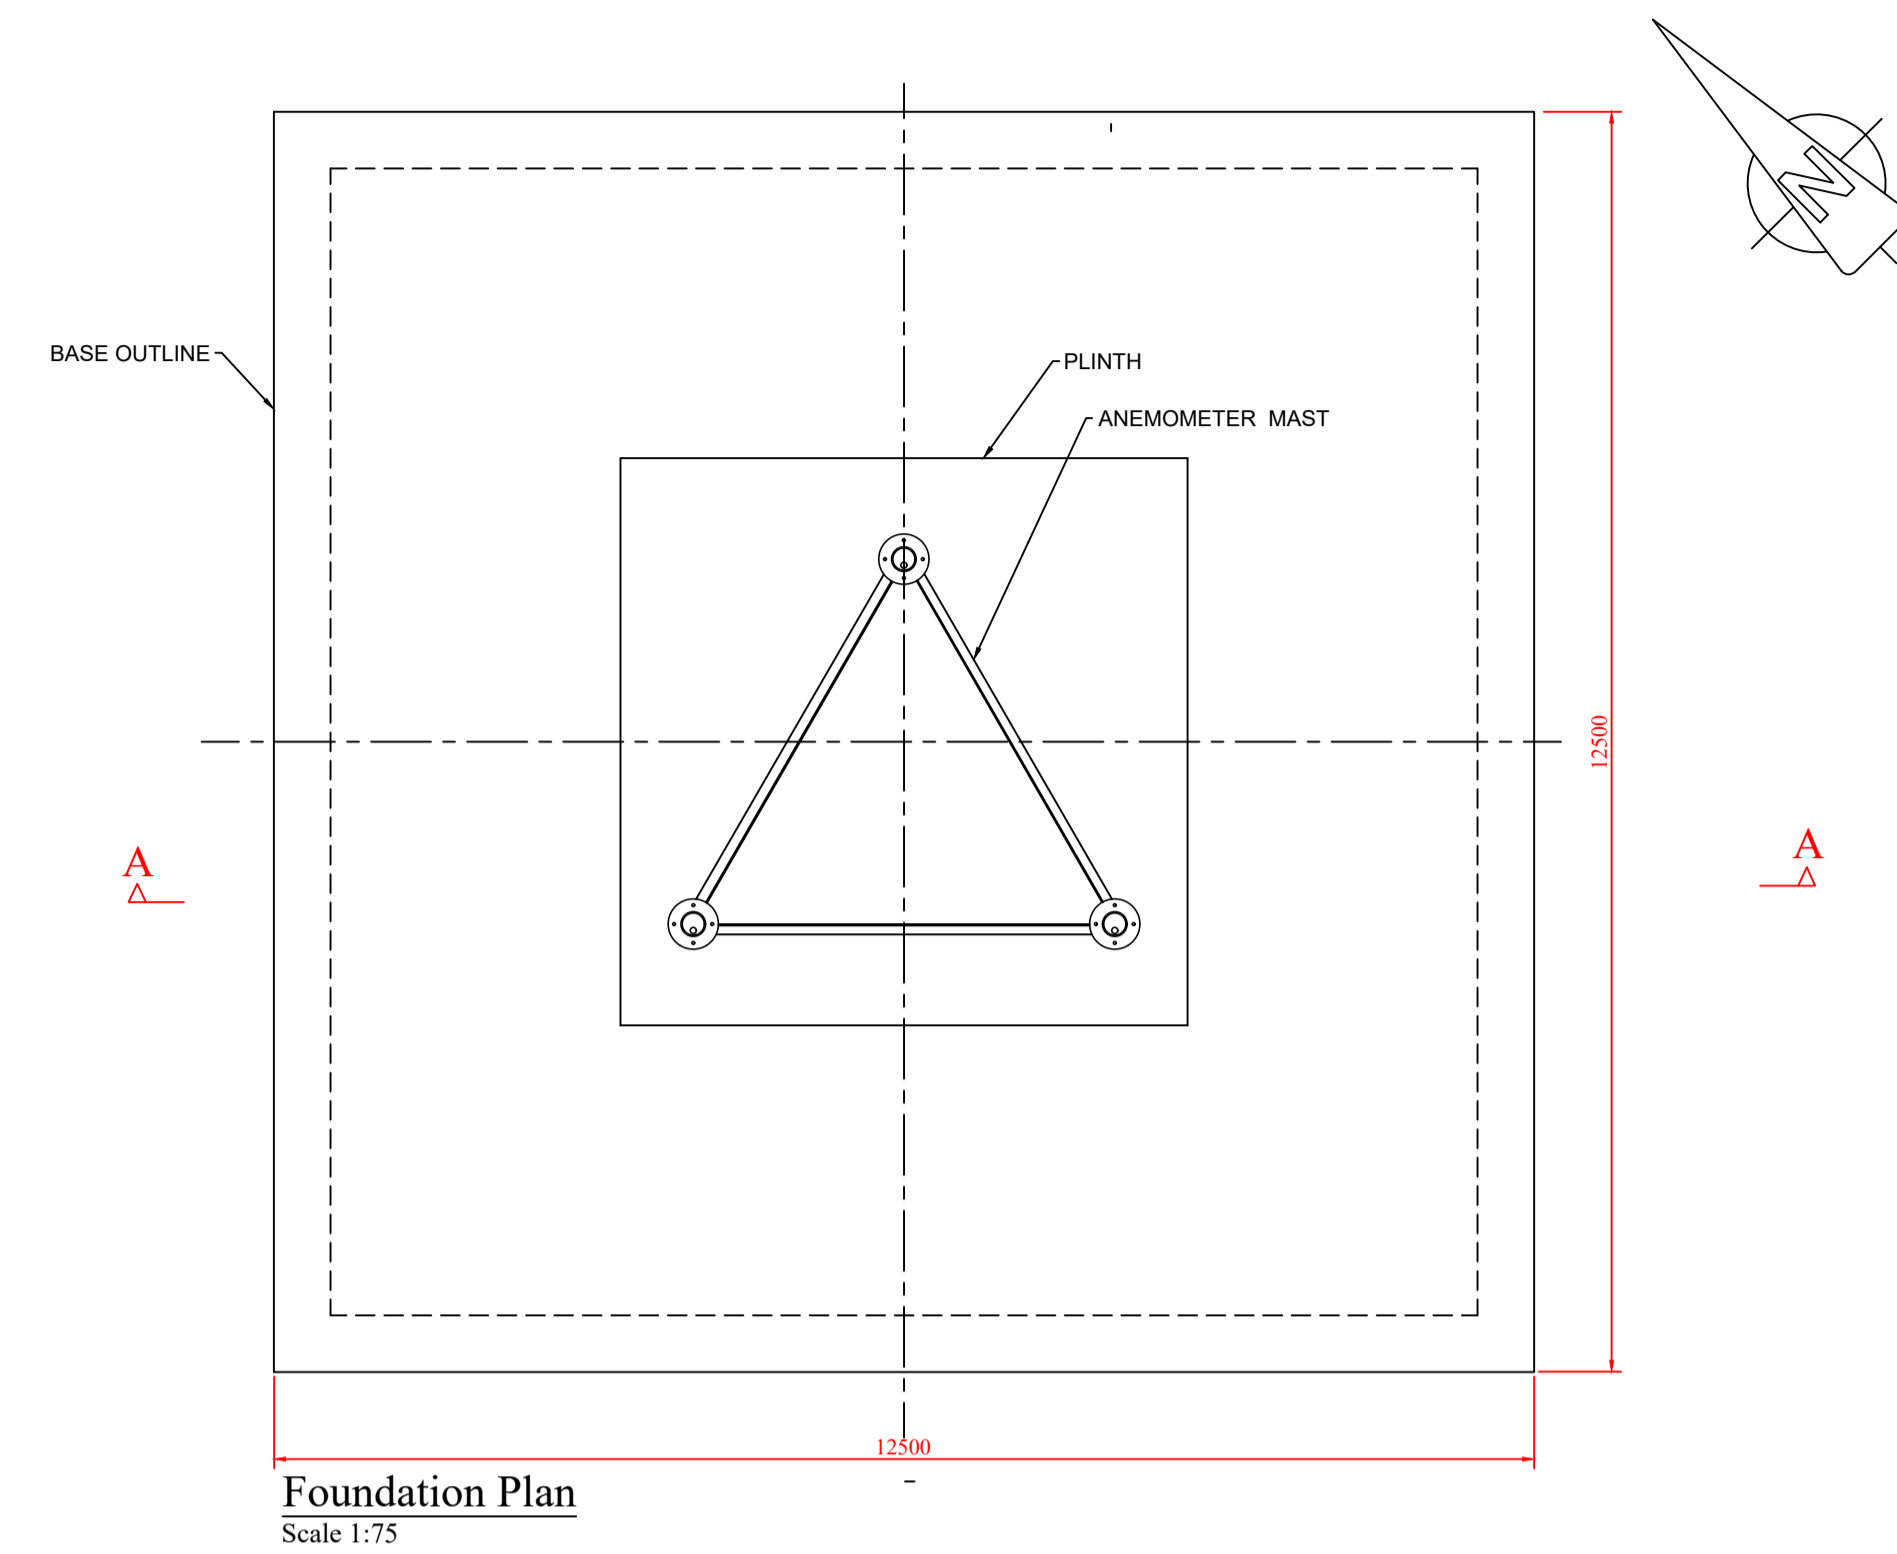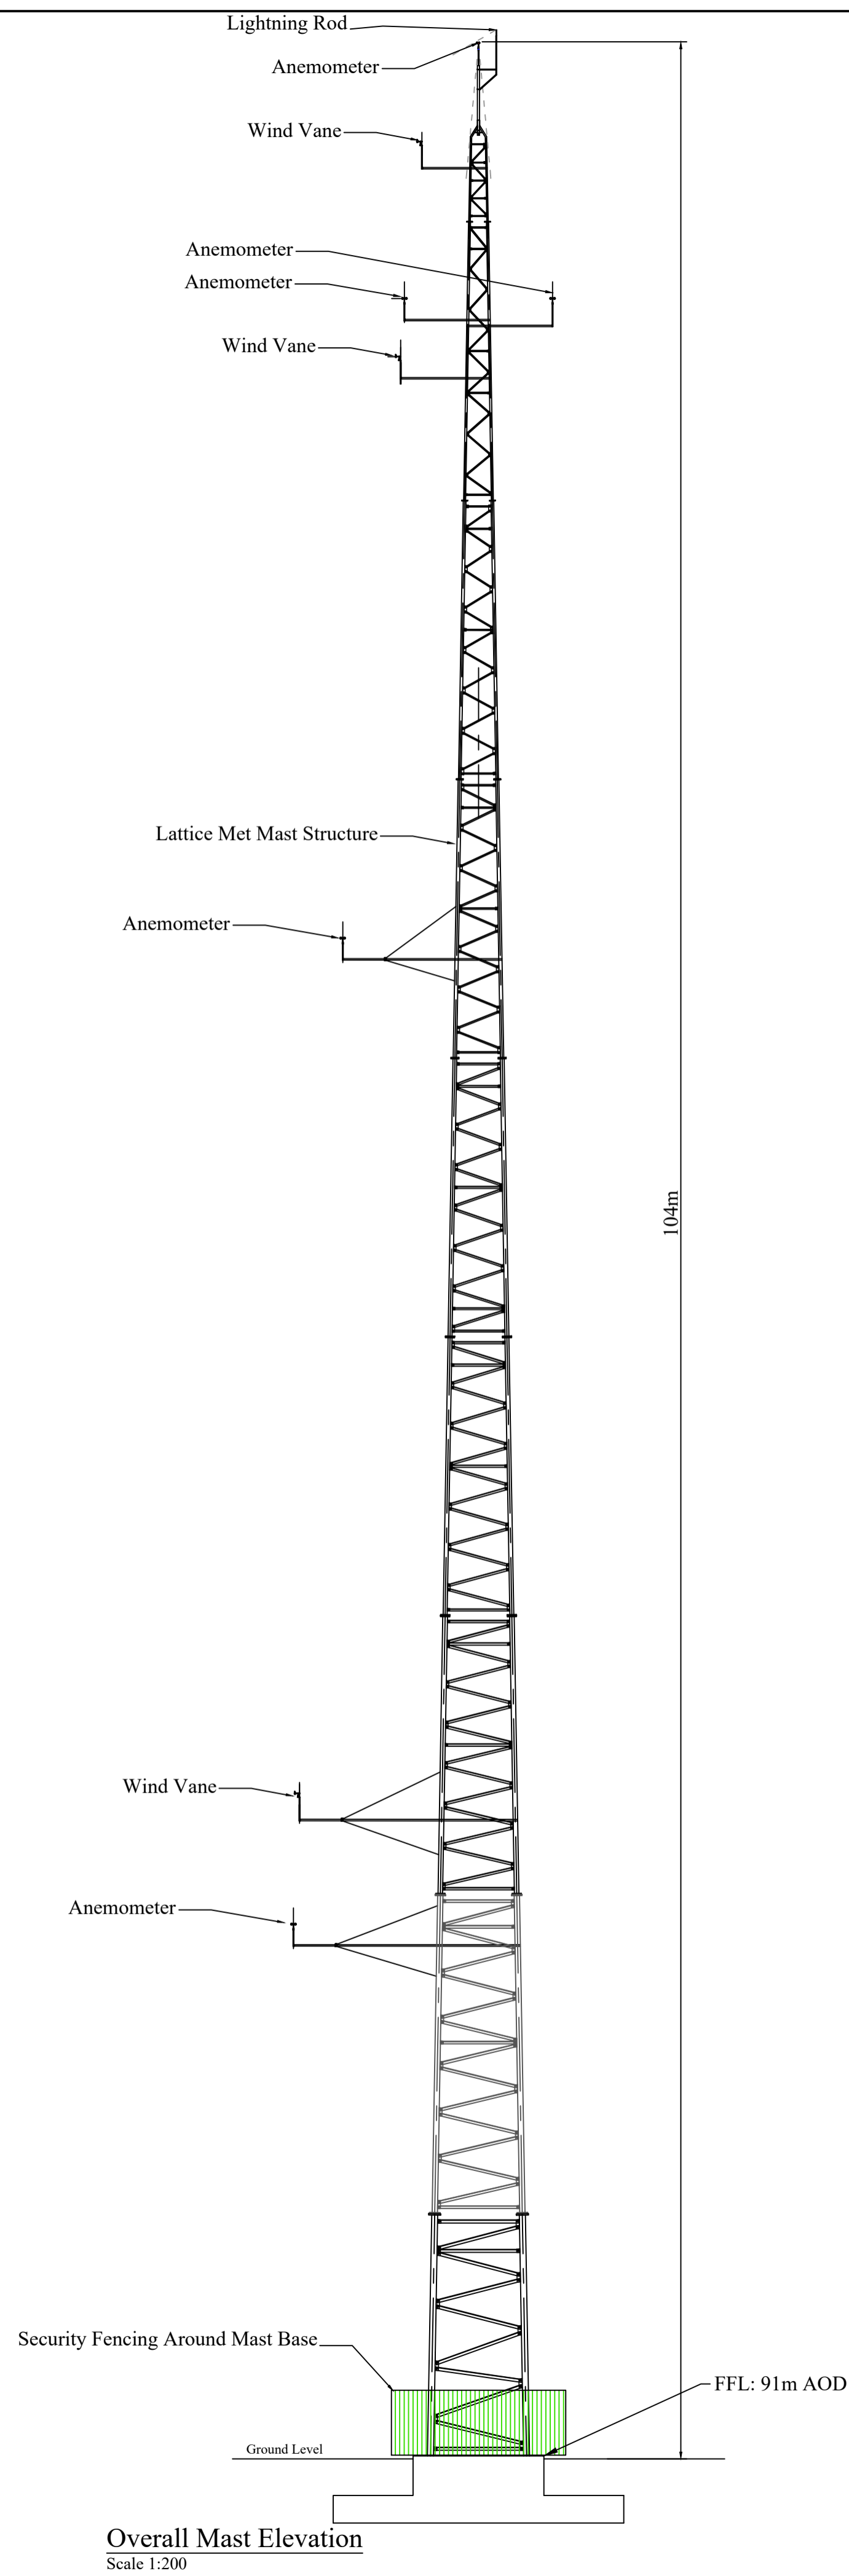


Note:

- 1) All dimensions in millimeters unless otherwise stated and must be checked on site and not scaled from this drawing
- 2) The mast layout illustrated on this drawing is indicative only and may be subject to changes.
- 3) Foundation type may vary depending on met mast manufacturer and ground conditions
- 4) The instrument layout may vary depending on met mast manufacturer and Eirgrid requirements
- 5) Anticlimb security fencing to be fitted around the base of the mast
- 6) Ladder & fall arrest system to be fitted to one leg of the mast to allow for easy maintenance access

Date:	Rev:	Description:	Drawn By:
-------	------	--------------	-----------

Prepared by:



Galetech Energy Services,
Clondargan,
Stradone,
Co. Cavan

Client:

Bracklyn Wind Farm Limited

Job Title:

Bracklyn Wind Farm



Drawing Title:

Figure 20: Typical Anemometer Mast Elevations

Drawing No.:	Revision No.:
BRK_PAS_GA_016	0

Scale:	Date:
(A1) 1:200, 1:75	02/07/2021

Drawn By:	Checked By:	Confirmed By:
J.B.	C.M.P.	S.C.

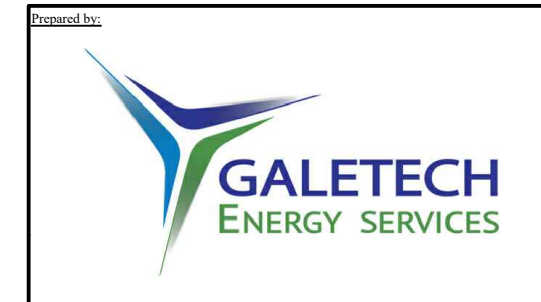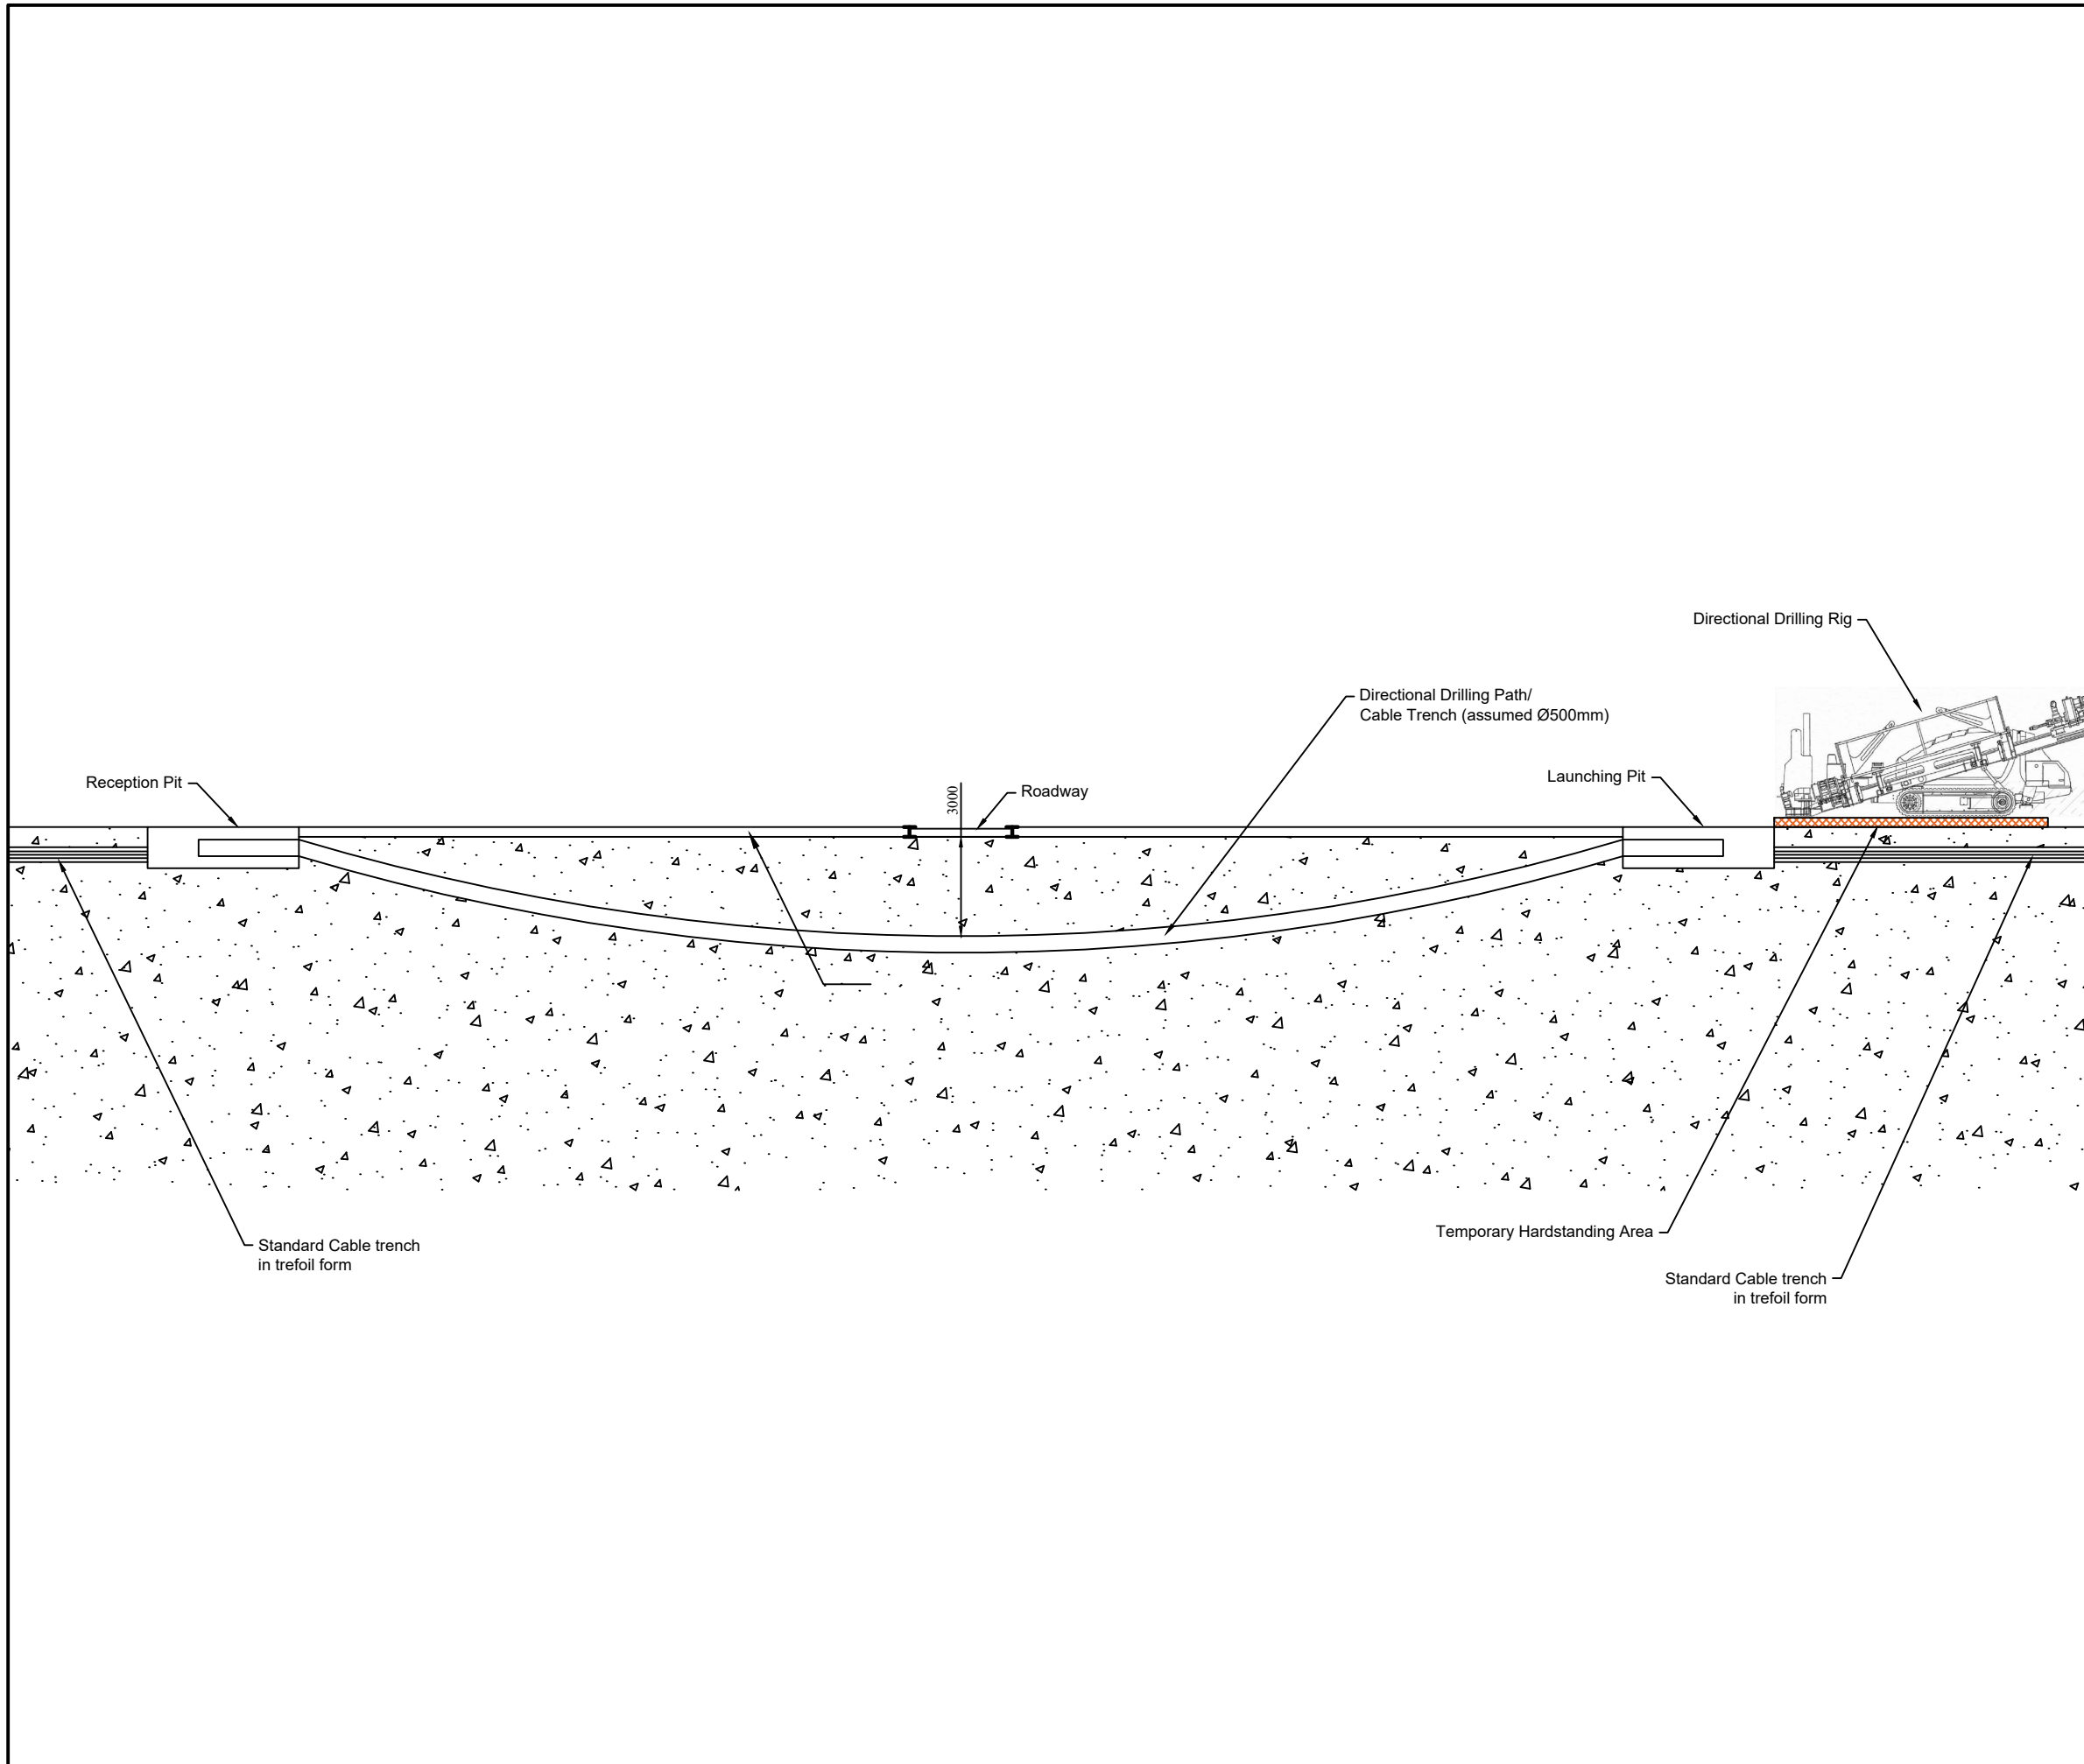

- Notes:
- 1) All dimensions must be checked on site and not scaled from this drawing.
 - 2) All dimensions in millimetres unless otherwise stated.
 - 3) Dimensions may vary depending on site conditions.

Date:	Rev:	Description:	Drawn By:

Agent Address:

Galetech Energy Services,
Clondargan,
Stradone,
Co. Cavan

Job Title:

Bracklyn Wind Farm


Client:

Bracklyn Wind Farm Limited

Drawing Title:

Figure 24: Typical Directional Drilling Specification

Drawing No.: BRK_PAS_GA_020		Revision No.: 0	
Scale: (A3) 1:200		Date: 02/07/2021	
Drawn By: J.B.	Checked By: C.M.P.	Confirmed By: S.C.	

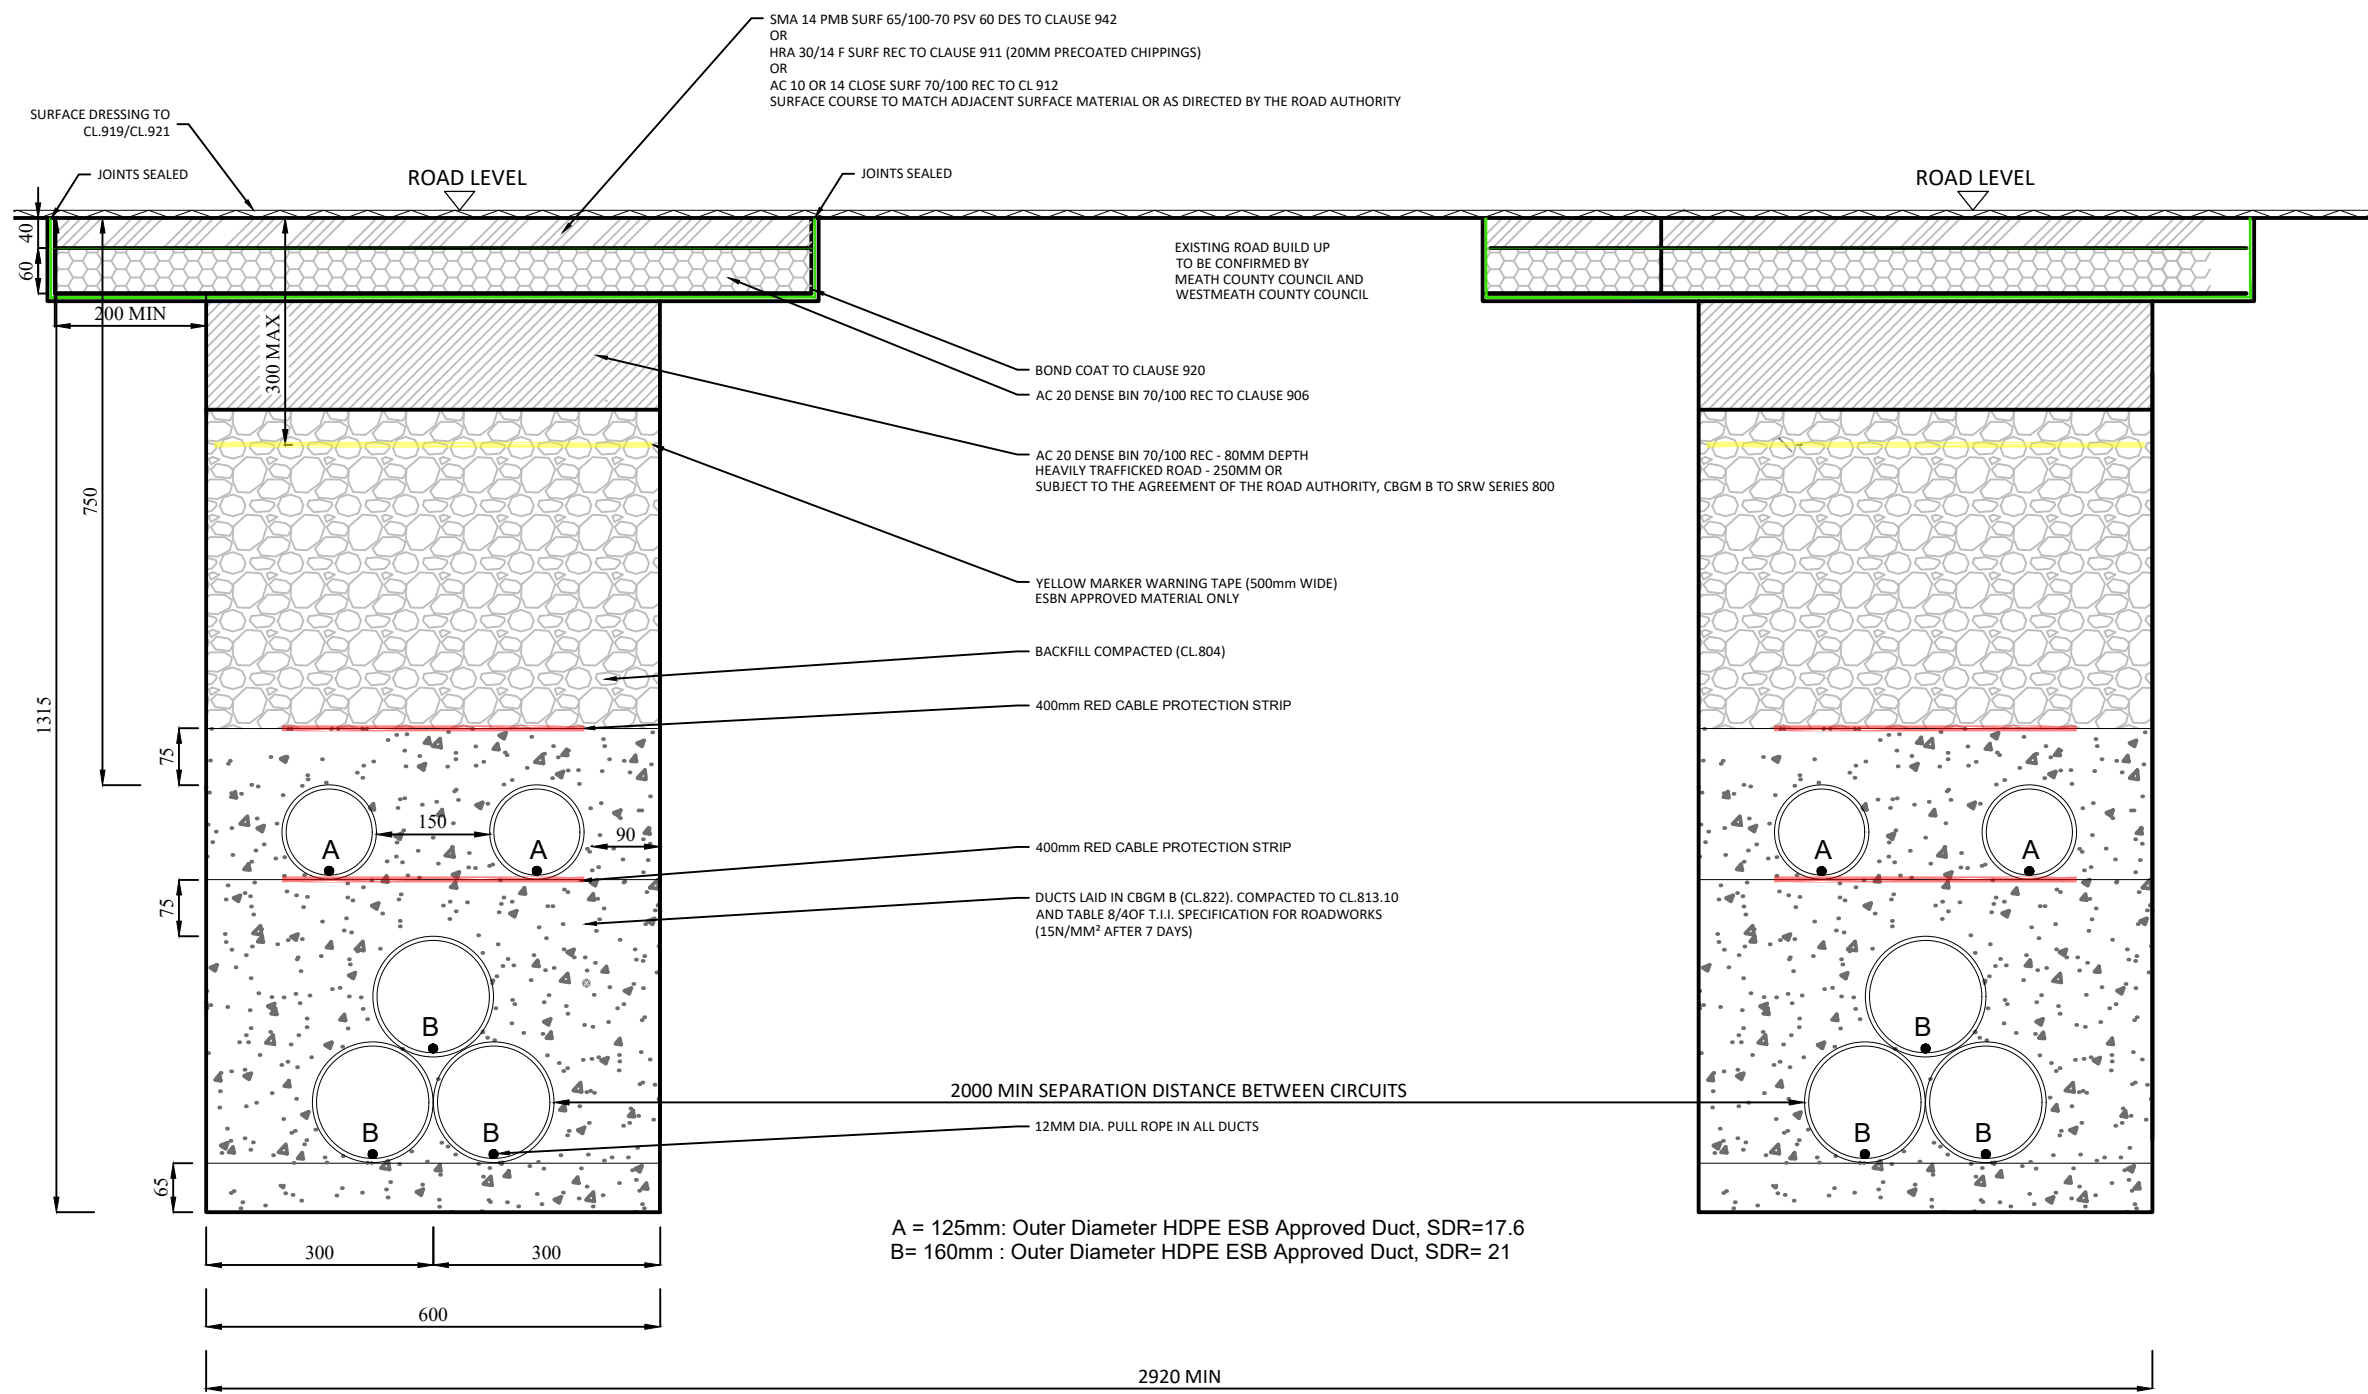

A = 125mm: Outer Diameter HDPE ESB Approved Duct, SDR=17.6
 B= 160mm : Outer Diameter HDPE ESB Approved Duct, SDR= 21

TYPICAL 110KV CABLE TRENCH DETAIL THROUGH PUBLIC ROADWAY SECTION
 SCALE 1:10

- Notes:
- 1) All dimensions must be checked on site and not scaled from this drawing.
 - 2) All dimensions in millimetres unless otherwise stated.
 - 3) Dimensions may vary depending on site conditions.

Date:	Rev:	Description:	Drawn By:

Agent Address:

Galetech Energy Services,
 Clondargan,
 Stradone,
 Co. Cavan

Job Title:

Bracklyn Wind Farm

Client:

Bracklyn Wind Farm Limited

Drawing Title:

Figure 28: Typical 110kV Cable Trench Detail Through Public Roadway

Drawing No.:	BRK_PAS_GA_024	Revision No.:	0
Scale:	(A3) 1:10	Date:	02/07/2021
Drawn By:	J.B.	Checked By:	C.M.P.
		Confirmed By:	S.C