

Block B -Second Floor Plan
1:100

Apartment - Block B

Apartment W1 (Two)

Quality Housing for Sustainable Communities space provision						
Apartment	Dwelling Type	Gross Floor Area	Aggregate living area	Aggregate bedroom area	Storage	Private Amenity Space
Target	1 Bed 3P Apart.	45 m ²	23 m ²	11.4 m ²	3 m ²	5 m ²
Proposed W1	1 Bed 3P Apart.	62.9 m ²	33.5 m ²	14.1 m ²	3.0 m ²	12.9 m ²

Apartment X1 (Two)

Quality Housing for Sustainable Communities space provision						
Apartment	Dwelling Type	Gross Floor Area	Aggregate living area	Aggregate bedroom area	Storage	Private Amenity Space
Target	2 Bed 4P Apart.	74 m ²	30 m ²	24.4 m ²	6 m ²	6 m ²
Proposed X1	2 Bed 4P Apart.	83.5 m ²	30.01 m ²	26 m ²	6 m ²	19.6 m ²

Apartment X2 (Two)

Quality Housing for Sustainable Communities space provision						
Apartment	Dwelling Type	Gross Floor Area	Aggregate living area	Aggregate bedroom area	Storage	Private Amenity Space
Target	2 Bed 4P Apart.	74 m ²	30 m ²	24.4 m ²	6 m ²	6 m ²
Proposed X2	2 Bed 4P Apart.	79.6 m ²	31.3 m ²	25.1 m ²	6 m ²	16.1 m ²

Apartment X3 (Two)

Quality Housing for Sustainable Communities space provision						
Apartment	Dwelling Type	Gross Floor Area	Aggregate living area	Aggregate bedroom area	Storage	Private Amenity Space
Target	2 Bed 4P Apart.	74 m ²	30 m ²	24.4 m ²	6 m ²	6 m ²
Proposed X3	2 Bed 4P Apart.	85.8 m ²	35.7 m ²	25.3 m ²	6 m ²	10.6 m ²

Apartment X4 (Two)

Quality Housing for Sustainable Communities space provision						
Apartment	Dwelling Type	Gross Floor Area	Aggregate living area	Aggregate bedroom area	Storage	Private Amenity Space
Target	2 Bed 4P Apart.	74 m ²	30 m ²	24.4 m ²	6 m ²	6 m ²
Proposed X4	2 Bed 4P Apart.	74.0 m ²	30.1 m ²	25.2 m ²	6 m ²	8 m ²

Apartment X5 (Two)


Quality Housing for Sustainable Communities space provision						
Apartment	Dwelling Type	Gross Floor Area	Aggregate living area	Aggregate bedroom area	Storage	Private Amenity Space
Target	2 Bed 4P Apart.	74 m ²	30 m ²	24.4 m ²	6 m ²	6 m ²
Proposed X5	2 Bed 4P Apart.	94.6 m ²	31.3 m ²	32.6 m ²	8.2 m ²	13.6 m ²

Apartment X6 (Two)

Quality Housing for Sustainable Communities space provision						
Apartment	Dwelling Type	Gross Floor Area	Aggregate living area	Aggregate bedroom area	Storage	Private Amenity Space
Target	2 Bed 4P Apart.	74 m ²	30 m ²	24.4 m ²	6 m ²	6 m ²
Proposed X6	2 Bed 4P Apart.	77.6 m ²	30.1 m ²	28.8 m ²	6 m ²	12.9 m ²

Apartment Y1 (Two)

Quality Housing for Sustainable Communities space provision						
Apartment	Dwelling Type	Gross Floor Area	Aggregate living area	Aggregate bedroom area	Storage	Private Amenity Space
Target	1 Bed 3P Apart.	90 m ²	34 m ²	31.5 m ²	9 m ²	9 m ²
Proposed Y1	3 Bed 3P Apart.	115.7 m ²	36.8 m ²	48.8 m ²	10.8 m ²	19.6 m ²

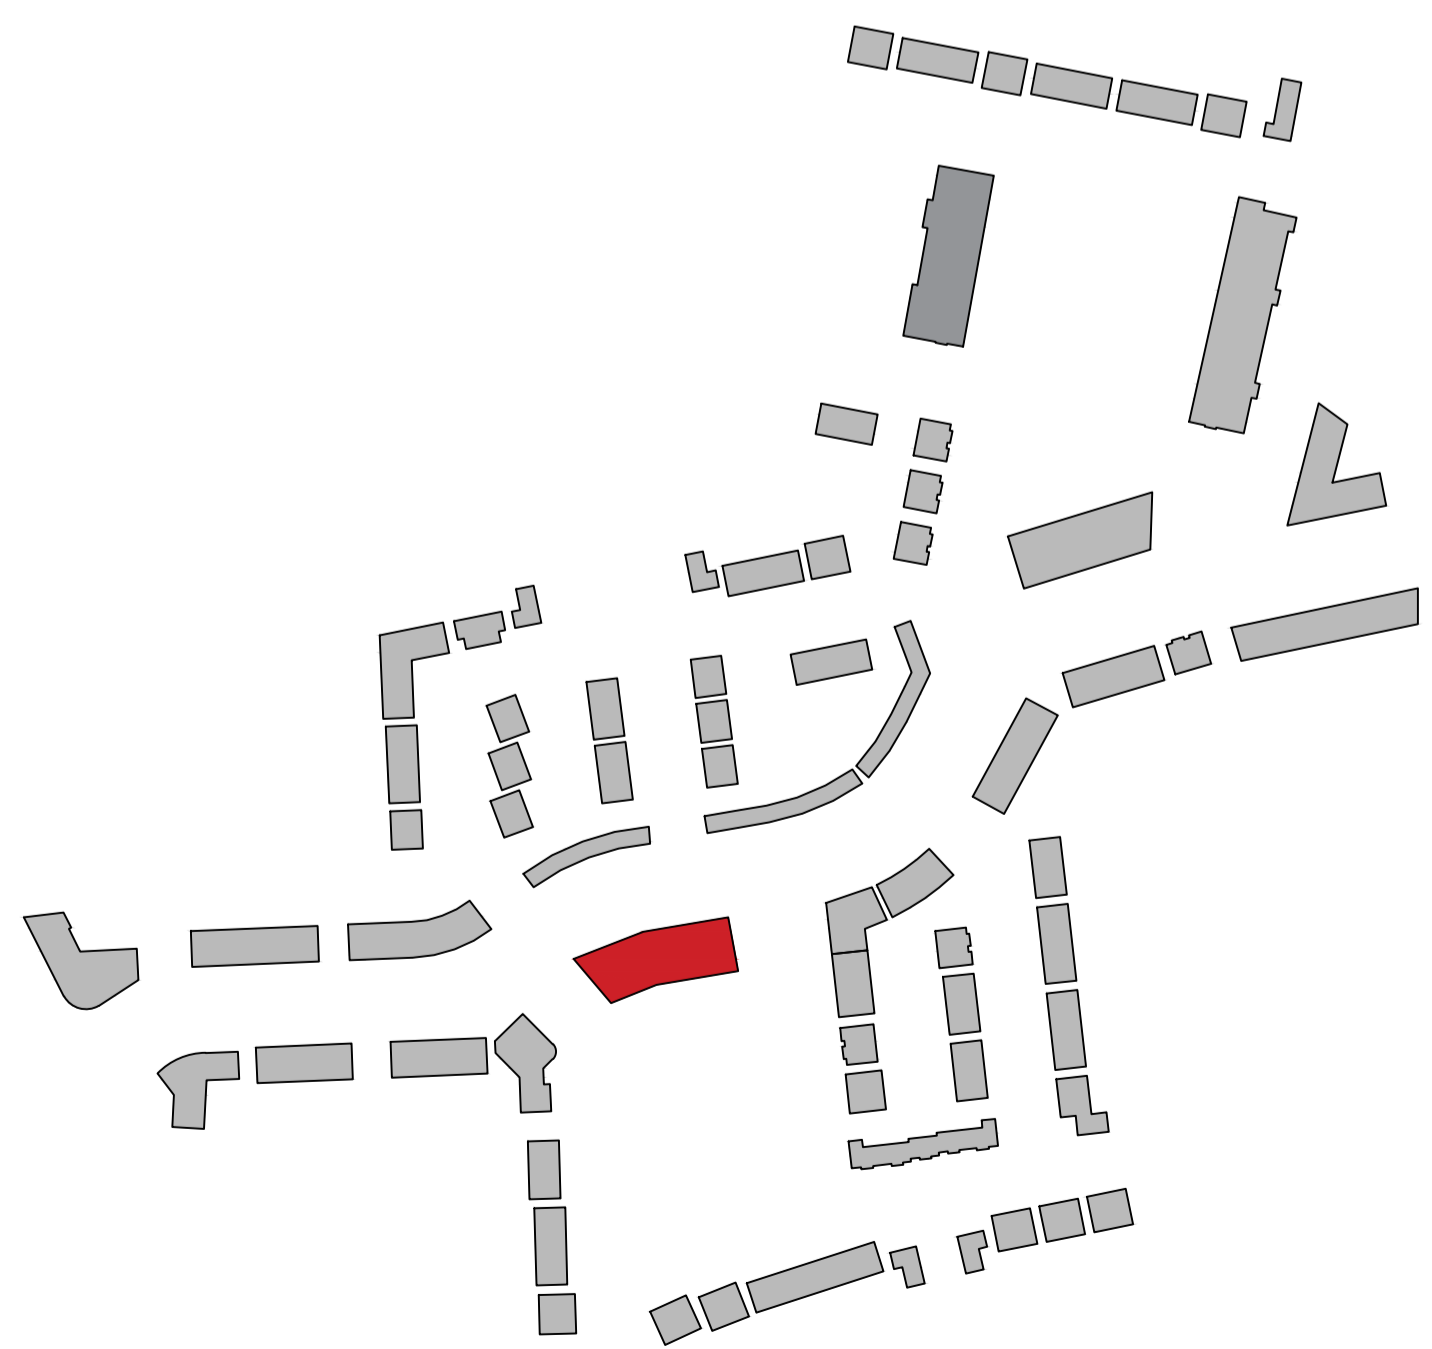

CPR Note:
All works to be carried out using proper materials which are fit for the use they are intended and for the condition in which they are to be used.
All materials used in connection with the works to comply with the Construction Products Regulation (EU) No. 305/2011 and the harmonised technical specifications/standards that fall within the remit of the CPR No. 305/2011

van Dijk Architects
MILL HOUSE, MILL STREET, DUNDALK, CO. LOUTH
PH. 01274-9554466 FAX. 01274-9554460
INFO@VANDIJKARCHITECTS.COM

DRAWING TITLE			
APARTMENT BLOCK B SECOND FLOOR PLAN			

SCALE AS INDICATED	DRAWING NUMBER 1757-PA-103-BL-B	DATE 06	CLIENT CLONMINTH TULLAMORE
DESIGNED BY AI	CHECKED BY 1757-PA-BL-B	DATE	CLIENT STEINFORTH INVESTMENT
DRAWN BY AC	DATE	DATE	JUNE 2021

NOTE: FILED DRAWINGS MUST BE USED IN PREFERENCE TO SCANS OR PRINTINGS. ANY DIMENSIONAL DISCREPANCIES MUST BE REPORTED TO THE ARCHITECT IMMEDIATELY. THIS DRAWING REMAINS THE COPYRIGHT OF VAN DIJK ARCHITECTS. IT MUST NOT BE USED FOR ANY PURPOSES OUTSIDE OF OR IN CONTRAVENTION WITH THE EXPRESS PERMISSION OF THE PRACTICE. DO NOT COPY OR REPRODUCE THESE DRAWINGS OR ANY ADDITIONAL INFORMATION WITHOUT THE EXPRESS APPROVAL OF van Dijk Architects