

- DRAWINGS NOTES:**
- LIGHTING TO BE SUPPLIED VIA A SOLAR TIME CLOCK WITHIN EACH PUBLIC LIGHTING MINI PILLAR.
 - A MAXIMUM OF 6No. LUMINAIRES PER CIRCUIT & 4No. CIRCUITS PER PUBLIC LIGHTING MINI PILLAR.
 - ALL COLUMNS TO BE 6 METRES HIGH WITH A 1 METRE OUTREACH BRACKET & SETBACK 1 METRE FROM KERB.
 - ALL COLUMNS TO BE HINGED & TO BE AT LEAST 1 METRE CLEAR OF ALL OVERHEAD HIGH VOLTAGE POWER LINES.
 - FOR SCHEDULES OF EQUIPMENT SEE SPECIFICATION.
 - THE COMPLETE INSTALLATION TO BE CO-ORDINATED WITH ALL OTHER SERVICES.

- LEGEND OF SYMBOLS:**
- X1 PRELUX VALO 30W 4K LUMINAIRE, 6 METRE POLE MOUNTED
 - X2 BEGA 84120 POLE TOP LUMINAIRE, 28W 3K LED 6 METRE POLE MOUNTED
 - X3 PUK STEP LINEAR 7, 10.5W RECESSED WALL LUMINAIRE, X17

REF: 'X1' LUMINAIRE
PRELUX VALO 50W STREET LUMINAIRE
6 METRE POLE MOUNTED X25





REFER TO LUMINAIRE SCHEDULE

REF: 'X2' LUMINAIRE
BEGA 84120 POLE TOP LUMINAIRE, 28W 3K LED
6 METRE POLE MOUNTED



REFER TO LUMINAIRE SCHEDULE

REF: 'X3' LUMINAIRE
PUK STEP LINEAR 7, 10.5W
RECESSED WALL LUMINAIRE, X17

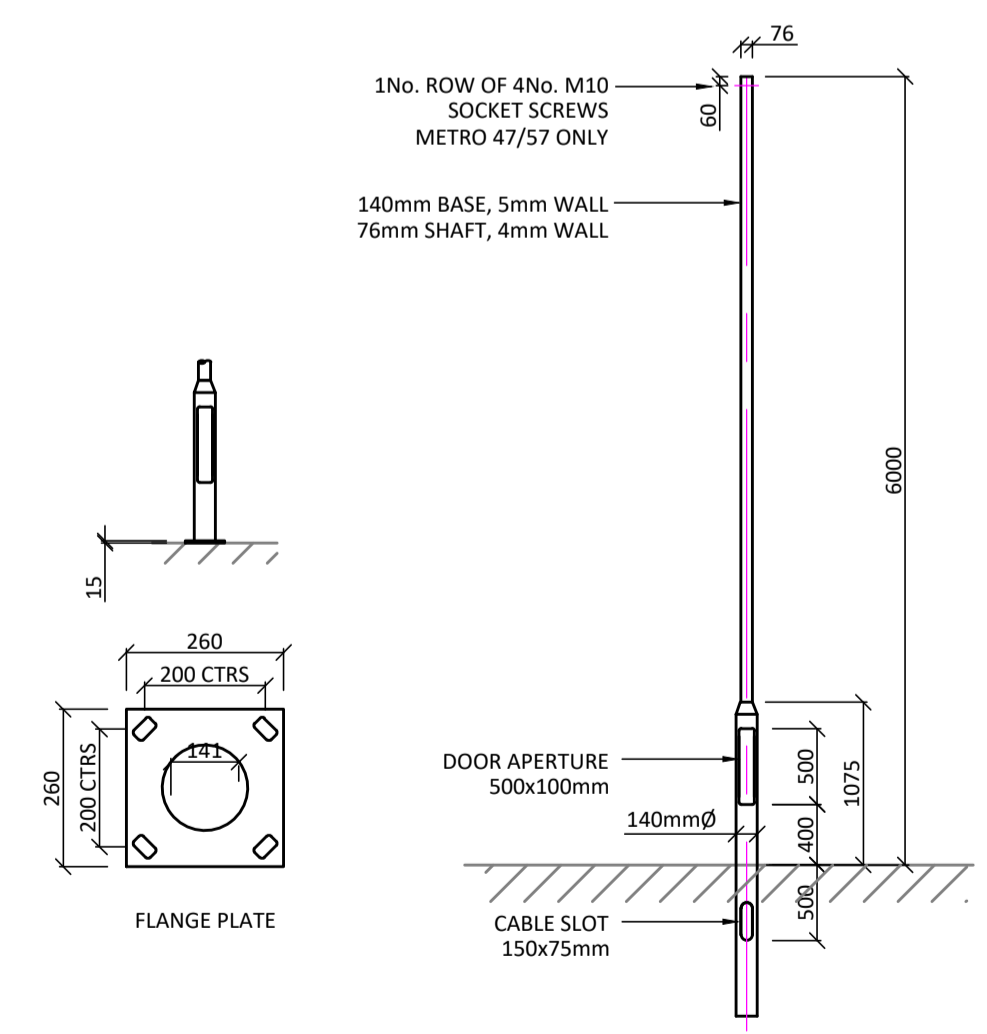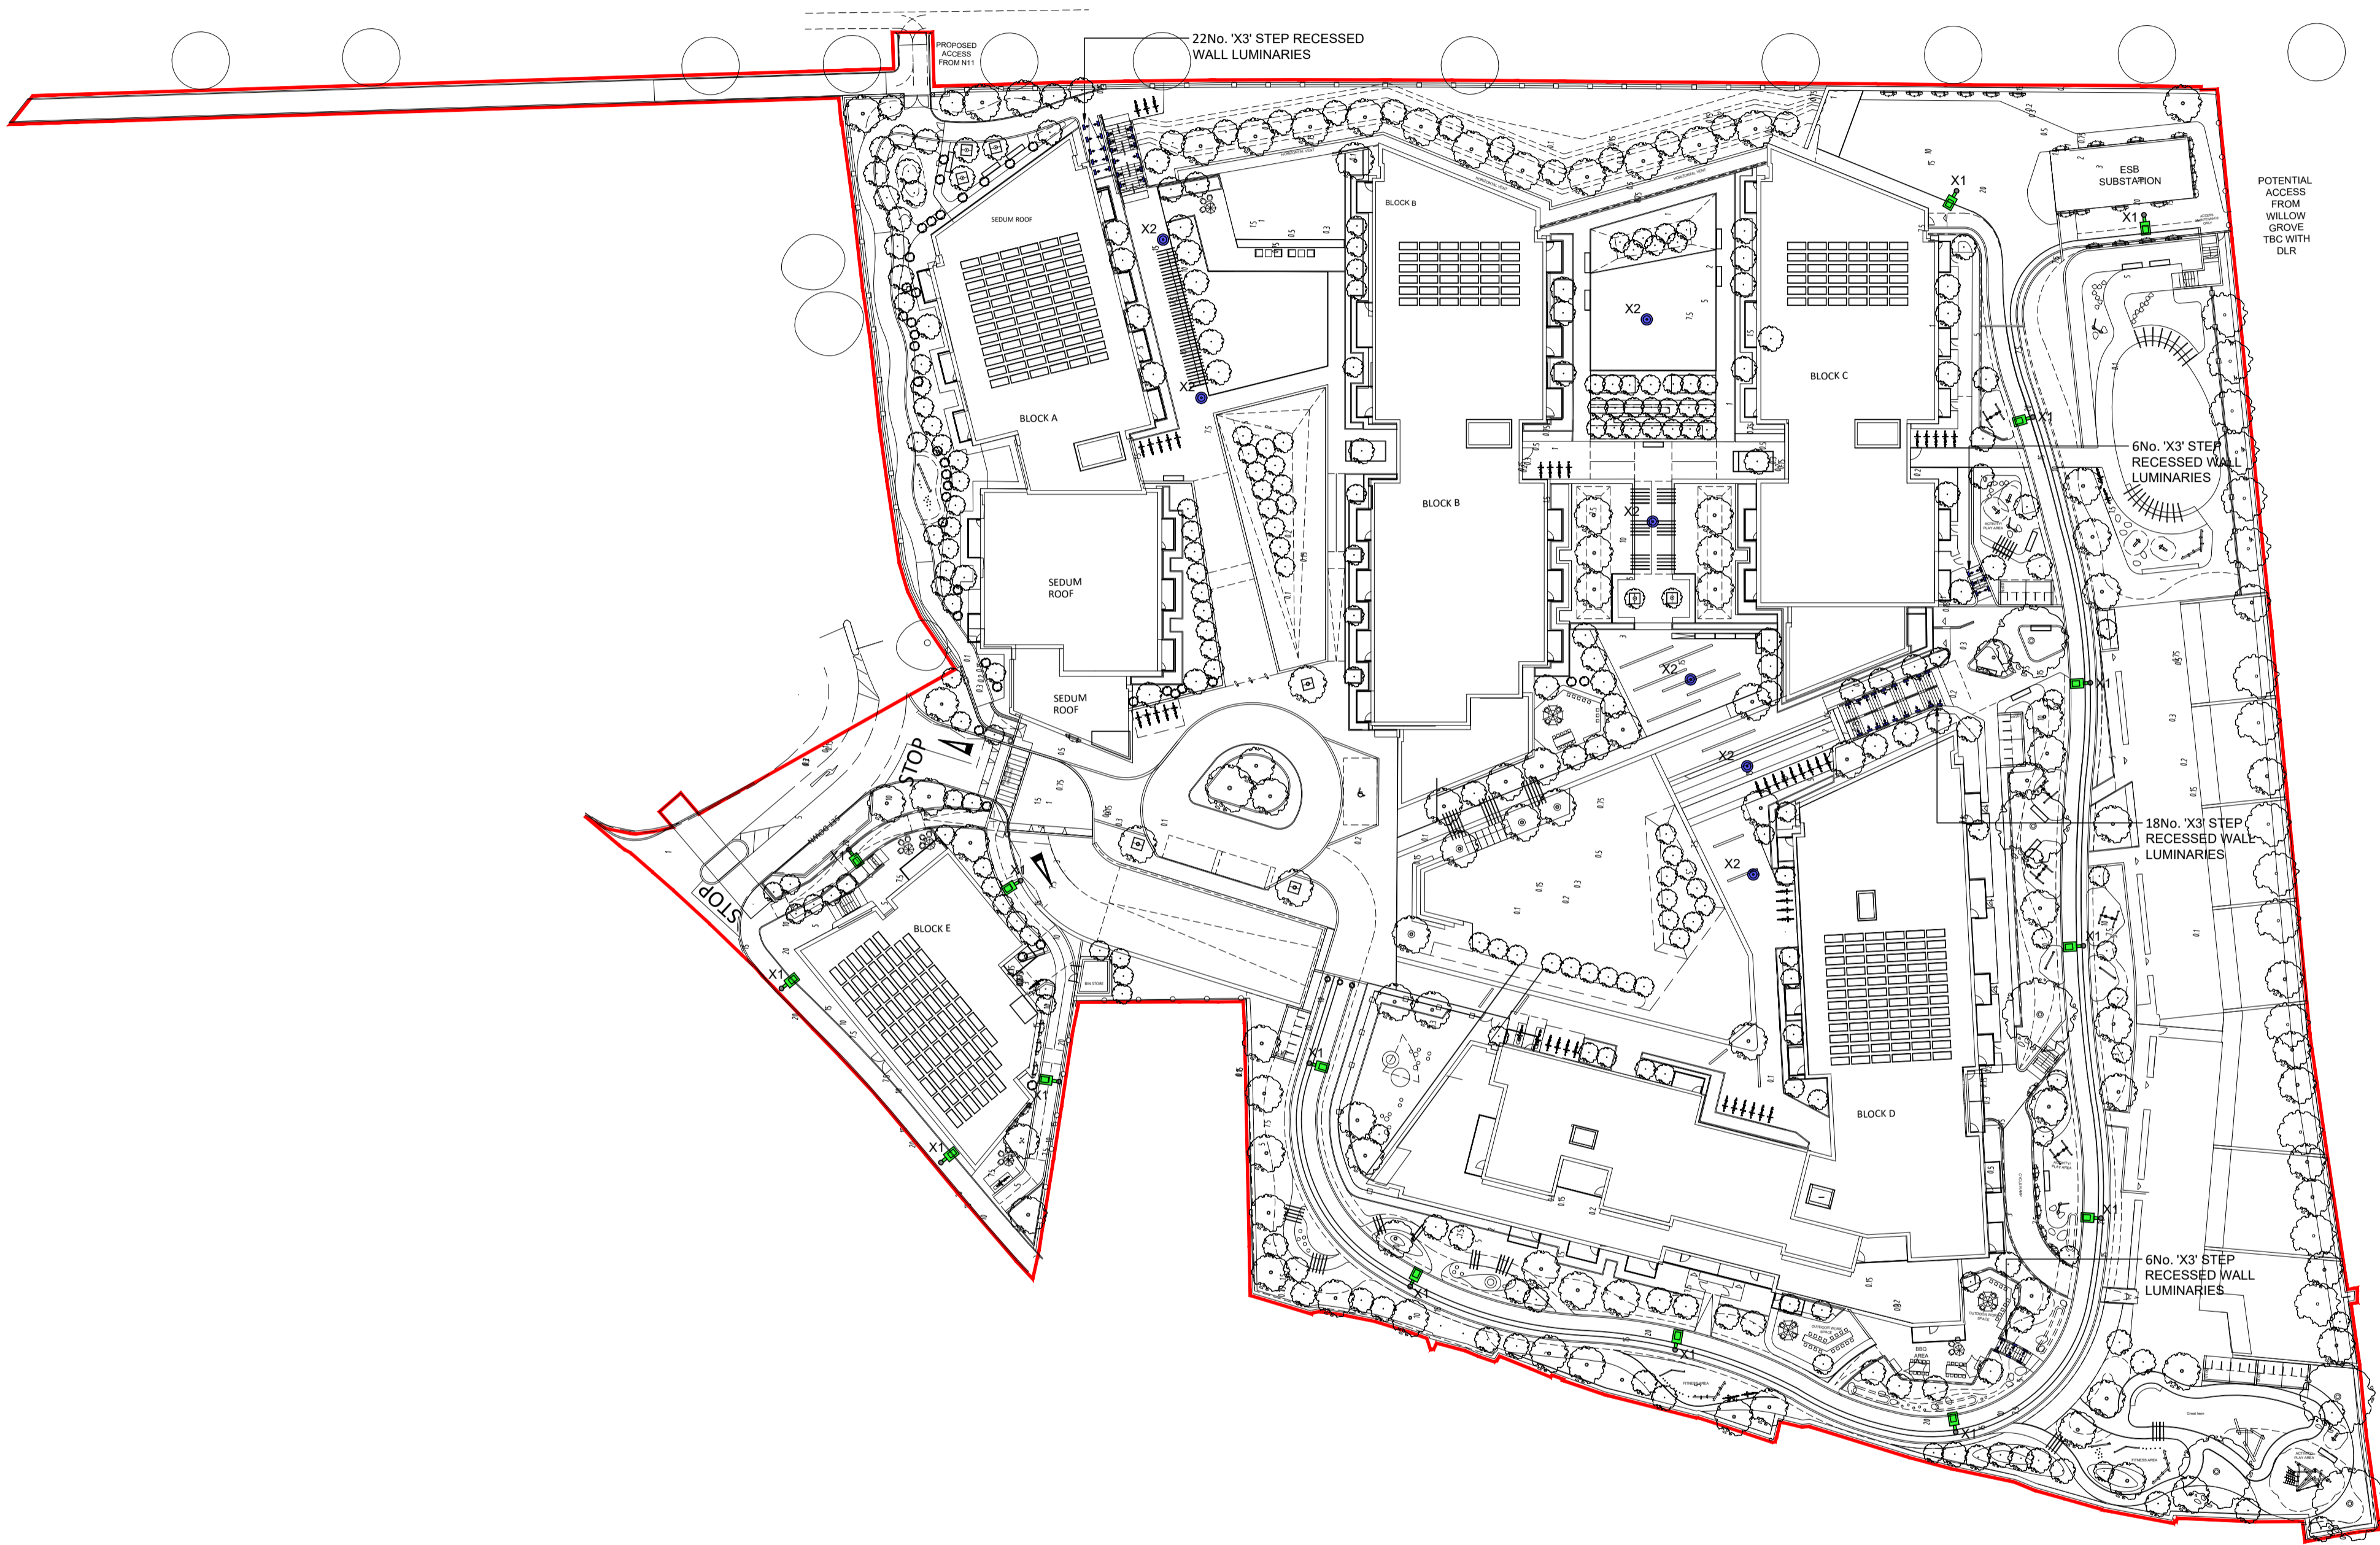


DETAIL No.1
TYPICAL 6 METRE POLE LIGHTING COLUMN
SCALE N.T.S.

- FOR SETTING OUT REFER TO ARCHITECT'S DRAWINGS.
- THIS DRAWING TO BE READ IN CONJUNCTION WITH ALL OTHER ARCHITECTURAL AND ENGINEERING DRAWINGS AND ALL OTHER RELEVANT DRAWINGS AND SPECIFICATIONS.
- DO NOT SCALE THIS DRAWING. USE FIGURED DIMENSIONS ONLY.
- NO PART OF THIS DOCUMENT MAY BE REPRODUCED OR TRANSMITTED IN ANY FORM OR STORED IN ANY RETRIEVAL SYSTEM OF ANY NATURE WITHOUT THE WRITTEN PERMISSION OF O'CONNOR SUTTON CRONIN AS COPYRIGHT HOLDER EXCEPT AS AGREED FOR USE ON THE PROJECT FOR WHICH THE DOCUMENT WAS ORIGINALLY ISSUED.

Rev No.	Date	Revision Note	Drn by	Chkd by
P01	21.10.21	SUITABLE FOR PLANNING.	B.M.	D.W.
P02	26.11.21	SUITABLE FOR PLANNING.	B.M.	D.W.

Rev No.	Date	Revision Note	Drn by	Chkd by

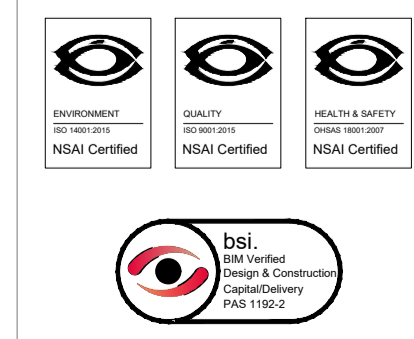

Head Office,
9 Prussia Street,
Dublin 7.
D07 KT57

TEL +353 (0)1 8682000

e: contactus@ocsc.ie
w: www.ocsc.ie

Dublin | London | Belfast | Galway | Cork



Client: CORNEL LIVING LIMITED
Project: CORNELSCOURT RESIDENTIAL DEVELOPMENT, CABINTEELY, DUBLIN 18.
Title: ELECTRICAL
PROPOSED SITE LIGHTING LAYOUT

Code | Originator | Zone | Level | Type | Role | Number | Status | Revision
A587 · OCSC · XX · XX · SK · E · 0003 | S4 | P02

Date: 20.10.21 Scale: 1:500 @ A1 Drn by: B.M. Chkd by: M.M. Aprvd by: D.W.