
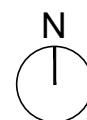


STORAGE tot. - 4.8 sq.m.

DO NOT SCALE. WORK TO FIGURED DIMENSIONS ONLY.
ALL EXISTING DIMENSIONS TO BE CHECKED ON SITE.
DRAWN ON AUTOCAD R2004 AT DEADY GAHAN ARCHITECTS LTD
LAYERS ON THIS DRAWING COMPLY WITH BS 1192: PART 5

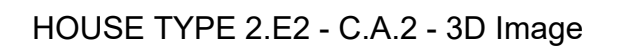

NOTE: POSITION OF NORTH POINT AND LEVELS VARY - CHECK SITE PLAN FOR ORIENTATION - DWG NO. 20152-P-0004B

date	rev	name	chk	note
08.12.21	P1	AL	EJG	ISSUE FOR PLANNING



Project
LANDS AT HOLLYSTOWN - KILMARTIN
HOLLYSTOWN SITES 2 & 3

Drawing title

HOUSE TYPE 2.E2 - MID UNIT

FLOOR PLANS, ELEVATIONS, SECTION A-A, 3D RENDER

Scale 1:100-200@A3	Drawn AH	Checked EJG	Date 04.11.20
Project No. 20152	Dwg. No. 20152/P/0803	Revision P1	

☐	Information \ Comments	Tender	☐
☒	Planning	Construction	☐