


DO NOT SCALE USE FIGURED DIMENSIONS ONLY

FOUL WATER DRAINAGE NETWORK SCHEDULE							
Upstream Manhole	CL(m)	USIL(m)	PN	Pipe Length(m)	DSIL(m)	Slope (1:X)	Pipe DIA (mm)
F-1	103.580	102.155	F-1.000	16.753	101.875	59.8	225
F-2	103.300	101.875	F-1.001	16.031	101.585	55.3	225
F-3	103.010	101.585	F-1.002	38.298	100.885	54.7	225
F-4	102.570	101.345	F-2.000	27.660	100.885	60.1	225
F-5	102.310	100.885	F-1.003	51.202	100.025	59.5	225
F-6	101.450	100.025	F-1.004	12.316	99.845	68.4	225
F-7	101.450	100.225	F-3.000	24.040	99.845	63.3	225
F-8	101.270	99.845	F-1.005	64.268	99.417	150.0	225
F-9	102.110	100.885	F-4.000	25.182	100.495	64.6	225
F-10	101.920	99.417	F-1.006	12.467	99.354	200.0	225
F-11	102.090	99.354	F-1.007	49.316	99.108	200.0	225
F-12	105.970	104.545	F-5.000	27.819	104.081	60.0	225
F-13	106.250	104.081	F-5.001	5.300	103.993	60.0	225
F-14	106.310	103.993	F-5.002	6.374	103.886	60.0	225
F-15	106.380	103.886	F-5.003	79.200	102.984	87.8	225
F-16	104.410	102.984	F-5.004	11.557	102.664	36.1	225
F-17	104.090	102.664	F-5.005	8.373	102.404	32.2	225
F-18	103.830	102.404	F-5.006	10.378	102.224	57.7	225
F-19	104.630	103.205	F-6.000	35.149	102.225	35.9	225
F-20	103.650	101.925	F-5.007	63.804	100.965	66.5	225
F-21	102.390	99.108	F-1.008	58.219	98.817	200.0	225
F-22	102.250	100.825	F-7.000	46.528	100.050	60.0	225
F-23	101.650	98.817	F-1.009	72.578	98.454	200.0	225
F-24	101.770	100.345	F-8.000	42.172	99.635	59.4	225
F-25	101.060	99.635	F-8.001	9.998	99.535	100.0	225
F-26	100.960	98.454	F-1.010	34.378	98.282	200.0	225
F-27	101.560	98.282	F-1.011	39.844	98.083	200.0	225
F-28	101.760	100.335	F-9.000	45.136	99.845	92.1	225
F-29	101.270	99.845	F-9.001	9.985	99.778	150.0	225
F-30	101.260	98.083	F-1.012	37.976	97.893	200.0	225
F-31	100.570	97.893	F-1.013	31.339	97.736	200.0	225
F-32	100.000	97.736	F-1.014	3.698	97.717	200.0	225
F-33	100.040	97.717	F-1.015	72.471	97.355	200.0	225
F-34	100.200	97.355	F-1.016	20.316	97.254	200.0	225
F-35	103.730	102.305	F-10.000	53.209	101.165	46.7	225
F-36	102.590	101.165	F-10.001	53.142	99.665	35.4	225
F-37	103.010	101.585	F-11.000	65.486	100.165	46.1	225
F-38	101.590	99.665	F-10.002	33.073	99.125	61.2	225
F-39	101.050	99.125	F-10.003	35.589	98.947	200.0	225
F-40	102.080	100.655	F-12.000	69.845	99.795	81.2	225
F-41	101.220	98.947	F-10.004	89.709	97.857	82.3	225
F-42	99.990	97.254	F-1.017	48.437	97.011	200.0	225
F-43	104.430	103.005	F-13.000	56.237	102.068	60.0	225
F-44	104.990	102.068	F-13.001	5.158	101.962	60.0	225
F-45	105.070	103.645	F-14.000	18.750	103.333	60.0	225
F-46	104.890	101.962	F-13.002	21.037	101.631	60.0	225
F-47	103.870	101.631	F-13.003	30.400	101.428	149.8	225
F-48	103.640	101.428	F-13.004	10.938	101.355	150.0	225
F-49	103.630	101.355	F-13.005	29.645	101.157	149.7	225
F-50	102.900	101.157	F-13.006	41.906	100.414	56.4	225
F-51	101.840	100.414	F-13.007	27.881	99.284	24.7	225
F-52	100.710	99.284	F-13.008	29.256	98.674	48.0	225
F-53	100.100	98.674	F-13.009	5.143	98.564	46.8	225
F-54	100.030	98.605	F-15.000	64.073	98.178	150.0	225
F-55	99.990	98.178	F-13.010	58.910	97.805	157.9	225
F-56	99.520	98.295	F-16.000	29.035	97.805	59.3	225
F-57	99.230	97.805	F-13.011	11.926	97.745	200.0	225
F-58	99.380	97.745	F-13.012	31.965	97.585	199.8	225
F-59	99.860	97.585	F-13.013	56.468	97.118	120.9	225
F-60	100.640	97.011	F-1.018	38.819	96.817	200.0	225
F-61	100.150	96.742	F-1.019	49.918	96.576	300.7	300
F-62	100.800	96.576	F-1.020	5.723	96.557	300.0	300
F-63	100.500	96.557	F-1.021	31.414	96.452	300.0	300
F-64	100.500	96.452	F-1.022	31.836	96.346	300.0	300
F-65	100.500	96.346	F-1.023	13.496	96.301	300.0	300
F-66	100.500	96.301	F-1.024	35.271	96.184	300.0	300
F-67	99.700	96.184	F-1.025	3.293	96.173	300.0	300
F-68	99.650	96.173	F-1.026	34.332	96.058	300.0	300
F-69	99.270	96.058	F-1.027	73.704	95.813	300.0	300
F-70	98.550	95.813	F-1.028	60.235	95.612	300.0	300
F-71	98.750	95.612	F-1.029	98.914	94.980	156.5	300



FOR CONTINUATION REFER TO SHEET No. 4

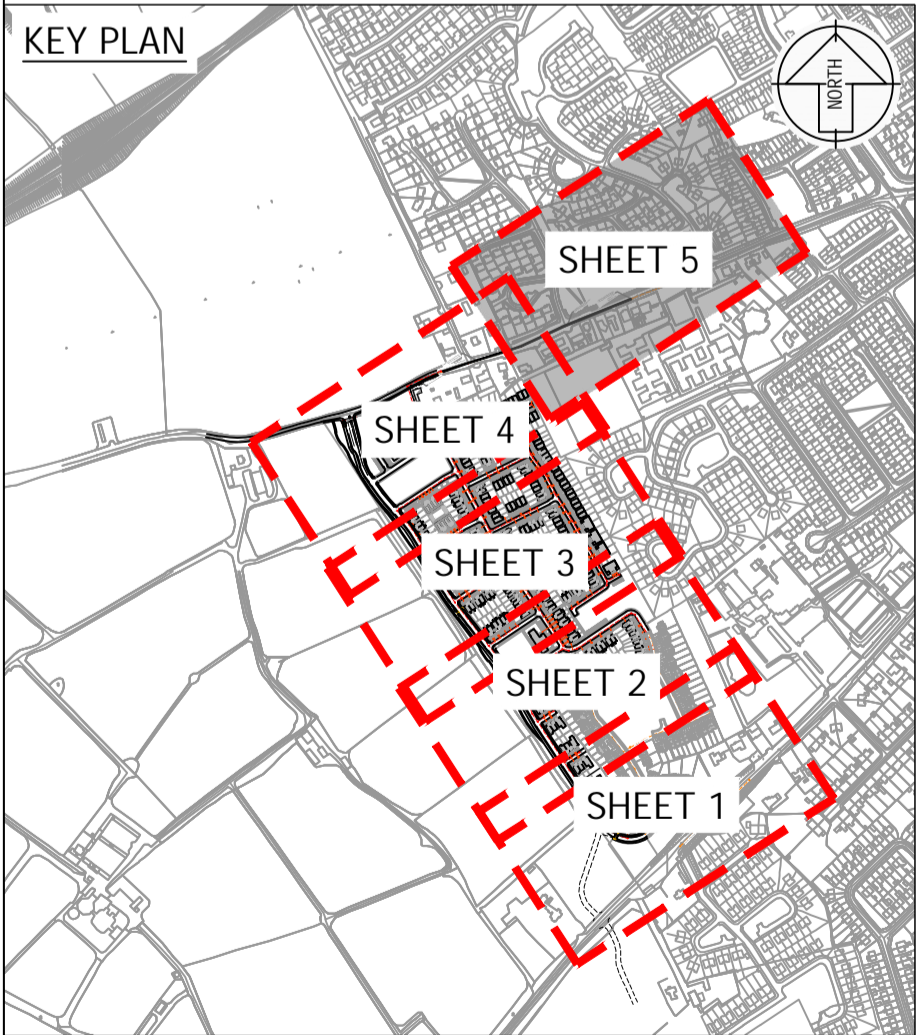

LEGEND:

- PROPOSED FOUL WATER DRAINAGE AND MANHOLE
- PROPOSED LAST PRIVATE INSPECTION CHAMBER AND SERVICE CONNECTION
- EXISTING FOUL SEWER
- EXISTING FOUL MANHOLE
- PROPOSED UPGRADE WORKS

PLANNING

Copyright
No part of this document may be reproduced or transmitted in any form or stored in any retrieval system of any nature without the written permission of Muir Associates Ltd. as copyright holder except as agreed for use on the project for which the document was originally issued.

- NOTES:**
- ALL DIMENSIONS ARE IN METERS UNLESS SHOWN OTHERWISE;
 - ALL PRIMARY DRAINAGE DETAILS ARE TO COMPLY WITH THE REQUIREMENT OF IRISH WATER CODE OF PRACTICE;
 - PIPEWORK MATERIAL uPVC AND IS TO COMPLY WITH THE SECTION 3.13 OF IRISH WATER CODE OF PRACTICE FOR WASTE WATER INFRASTRUCTURE;
 - PRIOR TO CONSTRUCTION THE INVERT LEVELS OF THE EXISTING FOUL SEWER TO BE CONFIRMED

Ordnance Survey Ireland Licence No. EN 0001721 © Government of Ireland

REVISION	DATE	DESCRIPTION	REV BY	CHK BY
A	23.04.21	ISSUED FOR PLANNING	SC	SS
B	28.04.21	REVISED AND REISSUED TO IRISH WATER	SC	SS
C	14.05.21	ISSUED FOR PLANNING	SC	SS
D	01.02.22	REISSUED FOR PLANNING	SG	SOR

Consulting Engineers
Project Managers
MUIR ASSOCIATES
Marketing Network House,
Argyle Square,
Morehampton Road,
Dublin D04 K0Y1, Ireland
Telephone: +353-1-6762788
email: info@muir.ie www.muir.ie

PROJECT STRATEGIC HOUSING DEVELOPMENT AT BALLYMANY	
CLIENT BRIARGATE DEVELOPMENTS NEWBRIDGE LIMITED	
TITLE FOUL DRAINAGE LAYOUT	
SHEET 5 OF 5	
Director SOR	Proj Eng SS
Scale 1:500 @A1	Checked SOR
Drawn by SC	Date MARCH '21
DRG. No. D1920-MAL-00-XX-C-018	REV D