

Mainline Plan and Profile





BUSCONNECTS DUBLIN

CORE BUS CORRIDORS INFRASTRUCTURE WORKS

CLONGRIFFIN TO CITY CENTRE CORE BUS CORRIDOR SCHEME

MAINLINE PLAN AND PROFILE

DRAWING SERIES NUMBER(S)

BCIDA-ACM-GEO_IX-0001_XX_00-DR-CR-0003

BCIDA-ACM-GEO_KP-0001_ML_00-DR-CR-0001

BCIDA-ACM-GEO_HV-0001_ML_00-DR-CR-0006 to 0021


DRAWING SERIES DESCRIPTION

CLONGRIFFIN TO CITY CENTRE CORE BUS CORRIDOR SCHEME. MAINLINE PLAN AND PROFILE. COVER SHEET

CLONGRIFFIN TO CITY CENTRE CORE BUS CORRIDOR SCHEME. MAINLINE PLAN AND PROFILE. KEY PLAN

CLONGRIFFIN TO CITY CENTRE CORE BUS CORRIDOR SCHEME. MAINLINE PLAN AND PROFILE

<div>Disclaimer</div> <div><div><div>a. © National Transport Authority (NTA) 2021. This drawing is confidential and the copyright in it is owned by NTA. This drawing must not be either loaned, copied or otherwise reproduced in whole or in part or used for any purpose without the prior permission of NTA.</div><div>b. This drawing is to be used for the design element identified in the titleblock. Other information shown is to be considered indicative only. The drawing is to be read in conjunction with all other relevant design drawings.</div><div>c. O.S. data used for plans are printed under © Ordnance Survey Ireland Government of Ireland. All rights reserved. Licence Number 2021/OSI_NMA_180 National Transport Authority. All elevations are in metres and relate to OSI Geoid Model (OSGM15) Mean Head. All Co-ordinates are in Irish Transverse Mercator Grid (ITM) as defined by OSI active local GPS station.</div></div><div><div>e. The information contained herein has been provided by the NTA but does not purport to be comprehensive or final. Recipients should not rely on the information. Neither the NTA nor any of its directors, officers, employees, agents, stakeholders or advisers make any representation or warranty as to, or accept any liability or responsibility in relation to, the adequacy, accuracy, reasonableness or completeness of the information provided as part of this document or any matter on which the information is based (including but not limited to loss or damage arising as a result of reliance by recipients on the information or any part of it). Any liabilities are hereby expressly disclaimed.</div></div></div>					<div><div><div><div><div><div></div><div>Project Ireland 2040</div><div>Building Ireland's Future</div></div></div><div></div></div></div></div>					<table><tr><th>Rev</th><th>Date</th><th>Dwn</th><th>Chk'd</th><th>App'd</th><th>Description</th></tr><tr><td>M01</td><td>03/12/21</td><td>PP</td><td>JH</td><td>CA</td><td>ISSUE FOR PHASE 4: PLANNING</td></tr><tr><td> </td><td> </td><td> </td><td> </td><td> </td><td> </td></tr><tr><td> </td><td> </td><td> </td><td> </td><td> </td><td> </td></tr><tr><td> </td><td> </td><td> </td><td> </td><td> </td><td> </td></tr></table>	Rev	Date	Dwn	Chk'd	App'd	Description	M01	03/12/21	PP	JH	CA	ISSUE FOR PHASE 4: PLANNING																			<div><div><div><div><div></div><div>NTA</div><div>Údarás Náisiúnta Iompair</div><div>National Transport Authority</div></div></div><div><div><div>Date</div><div>03/12/21</div></div><div><div>Scale</div><div>N/A</div></div><div><div>@ A1</div><div>N/A</div></div><div><div>@ A3</div><div> </div></div></div><div><div><div>Drawn</div><div>P.POCZATKO</div></div><div><div>Checked</div><div>J.HAWE</div></div><div><div>Approved</div><div>C.ACTON</div></div></div><div><div><div>Project Code</div><div>BCIDA</div></div><div><div>Originator Code</div><div>ACM</div></div><div><div>QMS Code</div><div> </div></div></div></div></div>	<div><div><div><div><div></div><div>AECOM</div></div><div><div>M</div><div>MOTT MACDONALD</div></div></div></div></div> <div>Engineering Designer</div>	<table><tr><td colspan="4">Programme Title</td></tr><tr><td colspan="4">BUSCONNECTS DUBLIN CORE BUS CORRIDORS INFRASTRUCTURE WORKS</td></tr><tr><td colspan="4">Drawing Title</td></tr><tr><td colspan="4">CLONGRIFFIN TO CITY CENTRE CORE BUS CORRIDOR SCHEME MAINLINE PLAN AND PROFILE COVER SHEET</td></tr><tr><td>Drawing File Name</td><td>Sheet Number</td><td>Status</td><td>Rev</td></tr><tr><td>BCIDA-ACM-GEO_IX-0001_XX_00-DR-CR-0003</td><td>01 of 01</td><td>A</td><td>M01</td></tr></table>	Programme Title				BUSCONNECTS DUBLIN CORE BUS CORRIDORS INFRASTRUCTURE WORKS				Drawing Title				CLONGRIFFIN TO CITY CENTRE CORE BUS CORRIDOR SCHEME MAINLINE PLAN AND PROFILE COVER SHEET				Drawing File Name	Sheet Number	Status	Rev	BCIDA-ACM-GEO_IX-0001_XX_00-DR-CR-0003	01 of 01	A	M01
Rev	Date	Dwn	Chk'd	App'd	Description	
M01	03/12/21	PP	JH	CA	ISSUE FOR PHASE 4: PLANNING	
Programme Title	
BUSCONNECTS DUBLIN CORE BUS CORRIDORS INFRASTRUCTURE WORKS	
Drawing Title	
CLONGRIFFIN TO CITY CENTRE CORE BUS CORRIDOR SCHEME MAINLINE PLAN AND PROFILE COVER SHEET	
Drawing File Name	Sheet Number	Status	Rev	
BCIDA-ACM-GEO_IX-0001_XX_00-DR-CR-0003	01 of 01	A	M01	

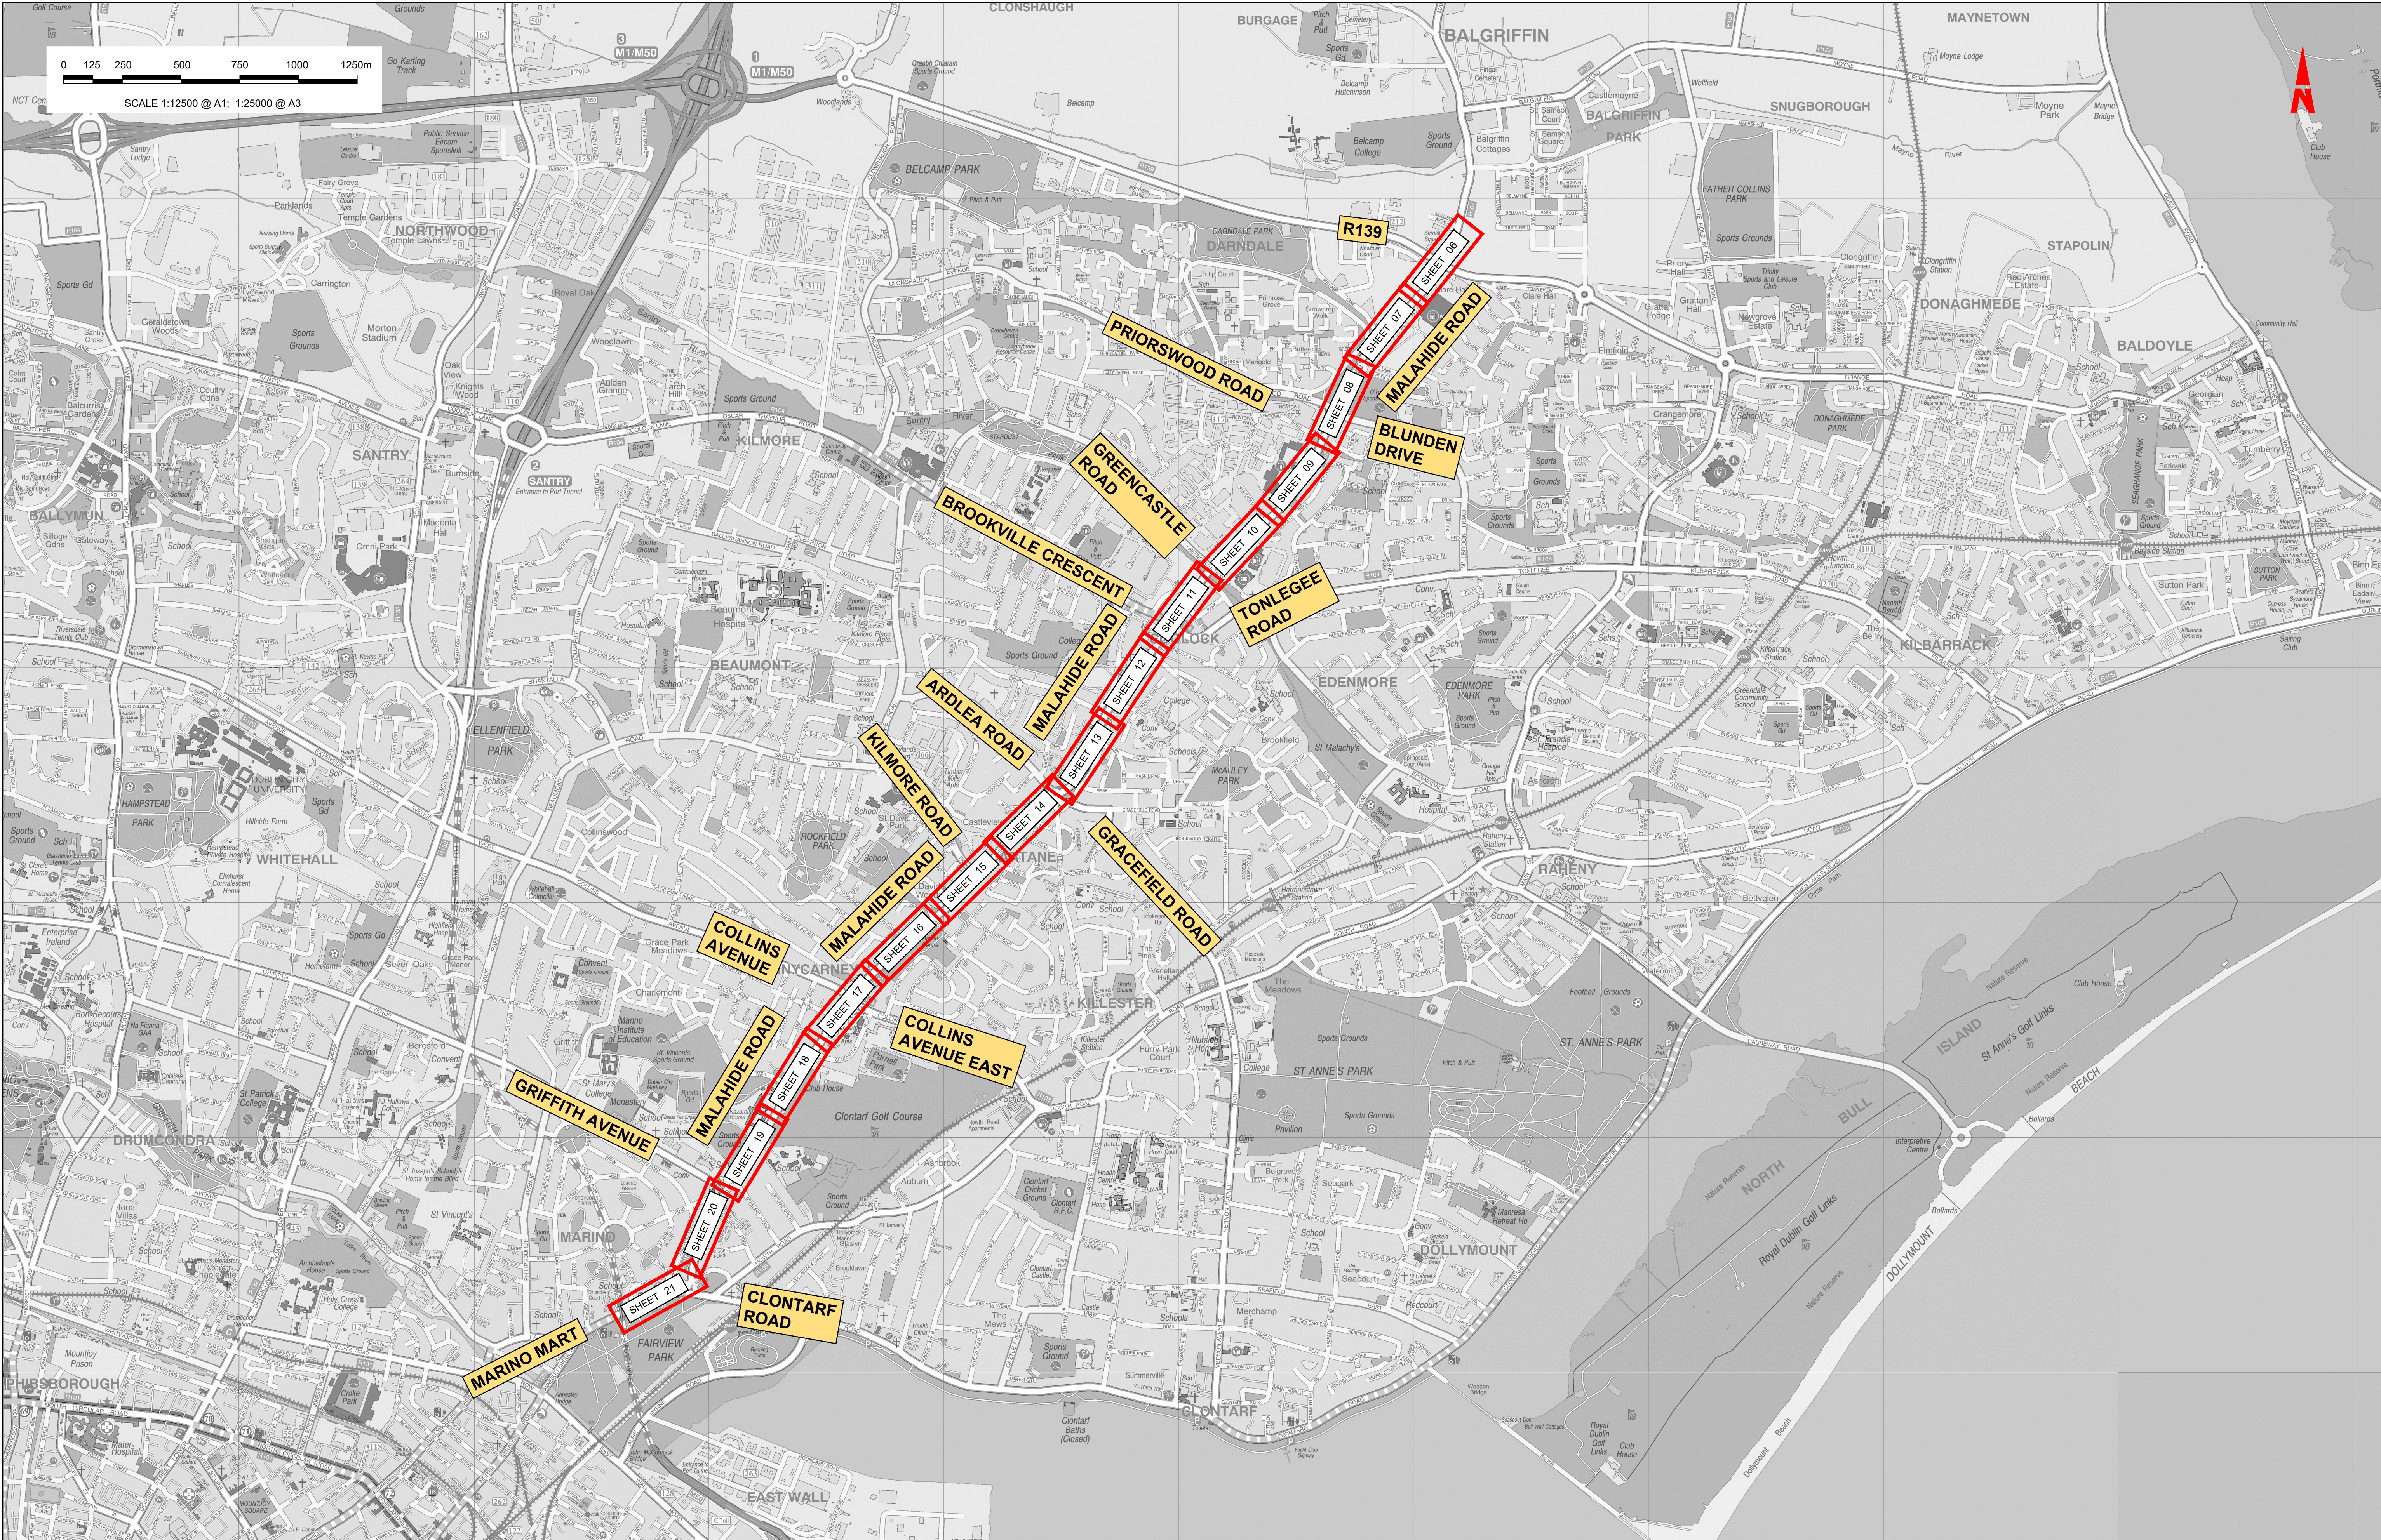

Disclaimer


a. © National Transport Authority (NTA) 2021. This drawing is confidential and the copyright in it is owned by NTA. This drawing must not be either loaned, copied or otherwise reproduced in whole or in part or used for any purpose without the prior permission of NTA.

b. This drawing is to be used for the design element identified in the title block. Other information shown is to be considered indicative only. The drawing is to be read in conjunction with all other relevant design drawings.

c. D.S. data used for plans are printed under © Ordnance Survey Ireland Government of Ireland. All rights reserved. Licence Number 2021/OSI_NMA_180 National Transport Authority. All elevations are in metres and relate to OSI Geoid Model (OSGM15) Mean Head. All Co-ordinates are in Irish Transverse Mercator Grid (ITM) as defined by OSI active local GPS station.


d. Information concerning the position of apparatus shown on this drawing is based on drawings supplied by the utility owners, agents and/or the utility works contractor, whilst every care has been taken in the preparation of this drawing, positions should be taken as approximate and are intended for general guidance only and no representation is made by the NTA as to the accuracy, completeness, sufficiency or otherwise of this drawing and the position of the apparatus. The information contained herein does not purport to be comprehensive or final as the apparatus is subject to being altered and/or superceded. Recipients should not rely on this information. Any liabilities are hereby expressly disclaimed.

e. The information contained herein has been provided by the NTA but does not purport to be comprehensive or final. Recipients should not rely on the information. Neither the NTA nor any of its directors, officers, employees, agents, stakeholders or advisers make any representation or warranty as to, or accept any liability or responsibility in relation to, the adequacy, accuracy, reasonableness or completeness of the information provided as part of this document or any matter on which the information is based (including but not limited to loss or damage arising as a result of reliance by recipients on the information or any part of it). Any liabilities are hereby expressly disclaimed.




Project Ireland 2040
Building Ireland's Future


Rev	Date	Dwn	Chk'd	App'd	Description
M01	03/12/21	PP	JH	CA	ISSUE FOR PHASE 4: PLANNING



NTA
Údaráis Náisiúnta Iompair
National Transport Authority



AECOM



MOTT MACDONALD

Date	Scale	Drawn	Checked	Approved
03/12/21	1:12500 @ A1 1:25000 @ A3	P.POCZATKO	J.HAWE	C.ACTON

Project Code	Originator Code	QMS Code
BCIDA	ACM	

Client

Engineering Designer

Programme Title

Drawing Title

Drawing File Name



**BUSCONNECTS DUBLIN
CORE BUS CORRIDORS INFRASTRUCTURE WORKS**

CLONGRIFFIN TO CITY CENTRE CORE BUS CORRIDOR SCHEME
MAINLINE PLAN AND PROFILE
KEY PLAN

BCIDA-ACM-GEO_KP-0001_ML_00-DR-CR-0001

Sheet Number	Status	Rev
01 of 01	A	M01

DO NOT SCALE USE FIGURED DIMENSIONS ONLY

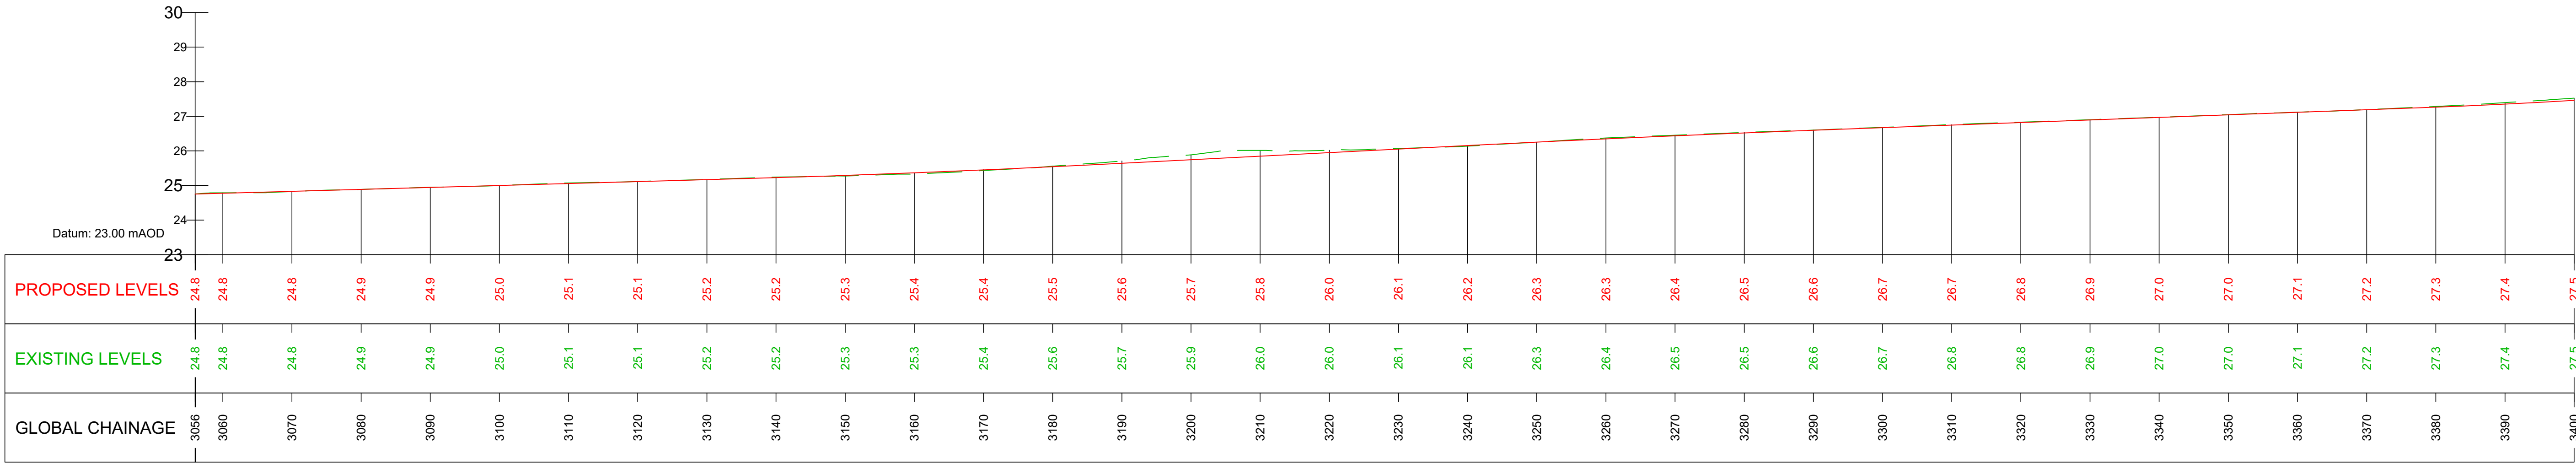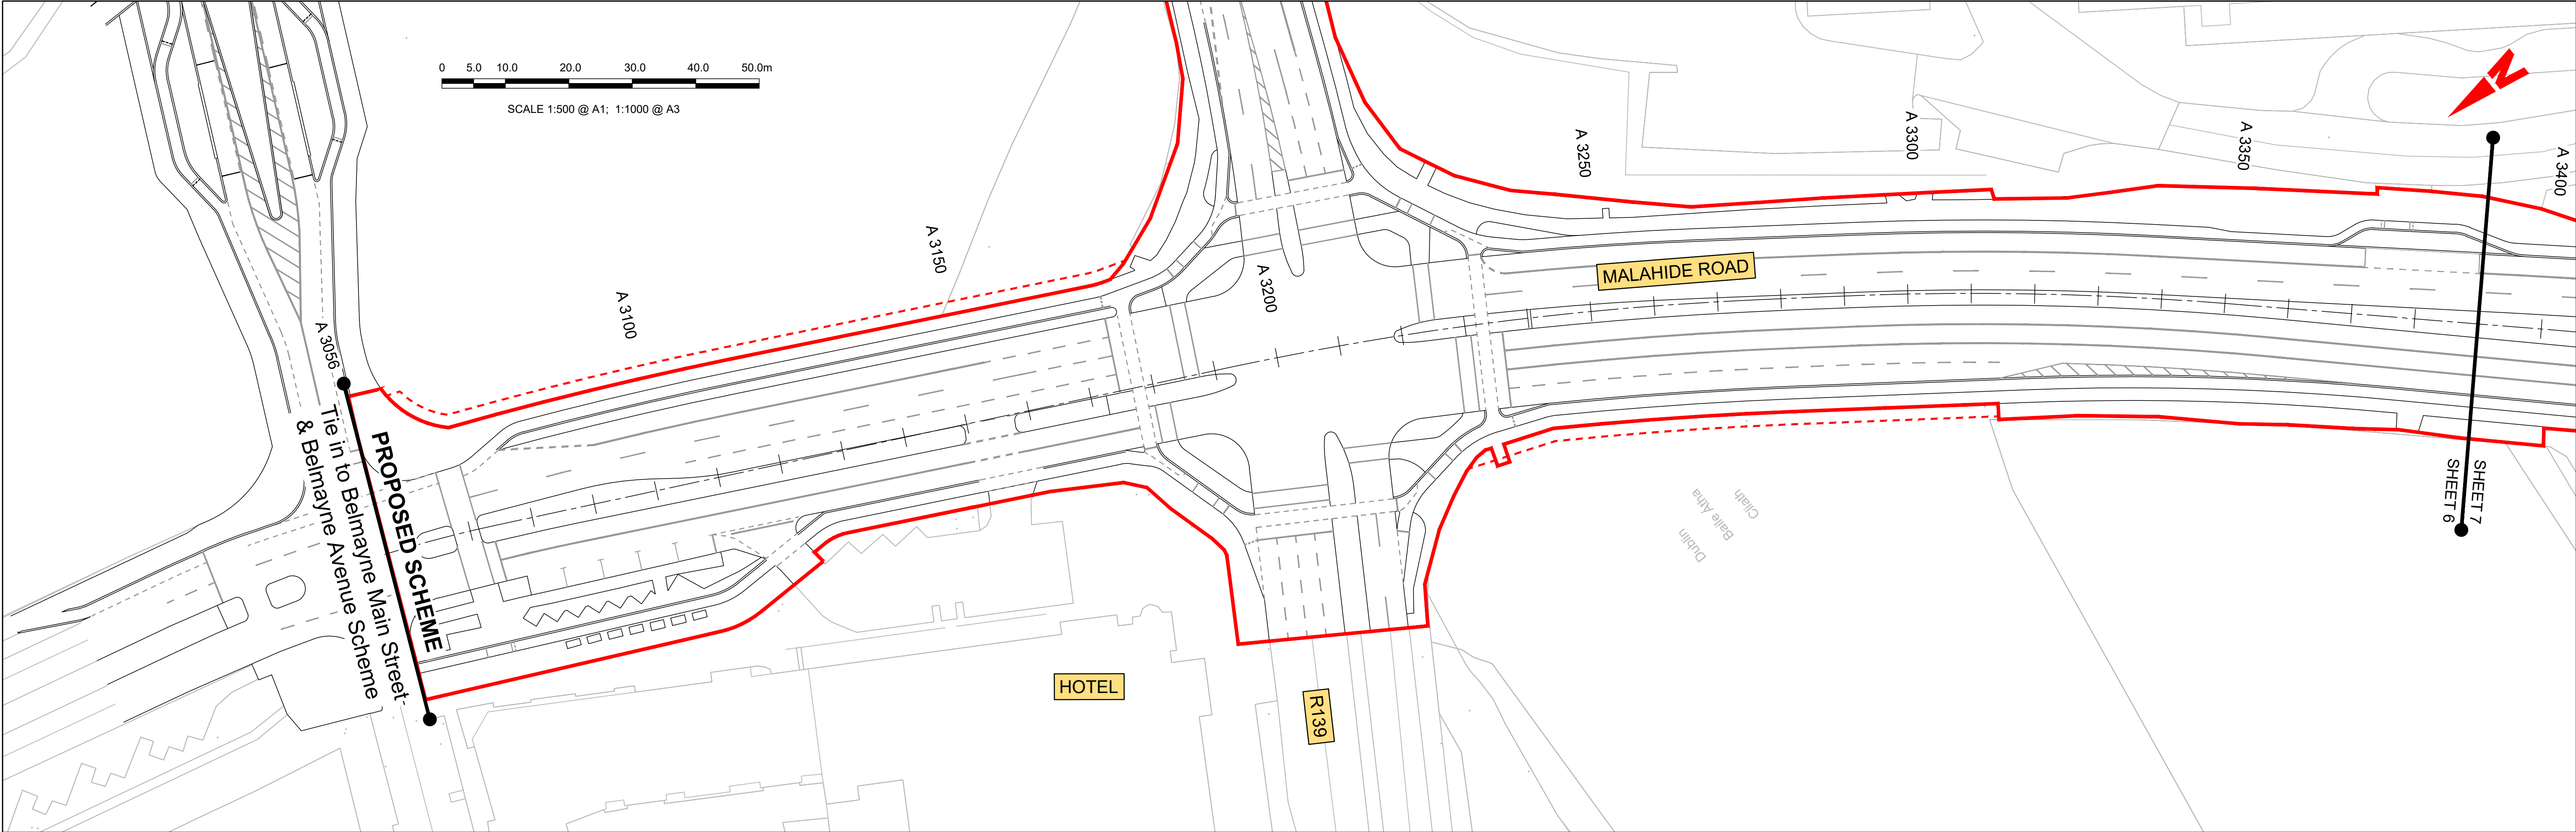



GEO_HV-01_ML_0000_M3_CR-0002-A01 LONGITUDINAL SECTION 6
SCALE: H 1:500,V 1:100.

LEGEND:

- PROPOSED GROUND PROFILE
- EXISTING GROUND PROFILE
- SITE BOUNDARY LINE
- TEMPORARY LAND ACQUISITION

<div>Disclaimer</div> <div>a. © National Transport Authority (NTA) 2021. This drawing is confidential and the copyright in it is owned by NTA. This drawing must not be either loaned, copied or otherwise reproduced in whole or in part or used for any purpose without the prior permission of NTA.</div> <div>b. This drawing is to be used for the design element identified in the titlebox. Other information shown is to be considered indicative only. The drawing is to be read in conjunction with all other relevant design drawings.</div> <div>c. O.S. data used for plans are printed under © Ordnance Survey Ireland Government of Ireland. All rights reserved. Licence Number 2021/OSI_NMA_180 National Transport Authority. All elevations are in metres and relate to OSI Geoid Model (OSGM15) Malin Head. All Co-ordinates are in Irish</div>	<div>Transverse Mercator Grid (ITM) as defined by OSI active local GPS station.</div> <div>d. Information concerning the position of apparatus shown on this drawing is based on drawings supplied by the utility owners and/or the utility works contractor, whilst every care has been taken in the preparation of this drawing, positions should be taken as approximate and are intended for general guidance only and no representation is made by the NTA as to the accuracy, completeness, sufficiency or otherwise of this drawing and the position of the apparatus. The information contained herein does not purport to be comprehensive or final as the apparatus is subject to being altered and/or superseded. Recipients should not rely on this information. Any liabilities are hereby expressly disclaimed.</div>	<div>e. The information contained herein has been provided by the NTA but does not purport to be comprehensive or final. Recipients should not rely on the information. Neither the NTA nor any of its directors, officers, employees, agents, stakeholders or advisers make any representation or warranty as to, or accept any liability or responsibility in relation to, the adequacy, accuracy, reasonableness or completeness of the information provided as part of this document or any matter on which the information is based (including but not limited to loss or damage arising as a result of reliance by recipients on the information or any part of it). Any liabilities are hereby expressly disclaimed.</div>	<div><div><div><div><div><div></div><div>Project Ireland 2040</div><div>Building Ireland's Future</div></div></div></div></div></div>	<table><tr><th>Rev</th><th>Date</th><th>Dm</th><th>Chk'd</th><th>App'd</th><th>Description</th></tr><tr><td>M01</td><td>03/12/21</td><td>PP</td><td>JH</td><td>CA</td><td>ISSUE FOR PHASE 4: PLANNING</td></tr><tr><td> </td><td> </td><td> </td><td> </td><td> </td><td> </td></tr><tr><td> </td><td> </td><td> </td><td> </td><td> </td><td> </td></tr><tr><td> </td><td> </td><td> </td><td> </td><td> </td><td> </td></tr></table>	Rev	Date	Dm	Chk'd	App'd	Description	M01	03/12/21	PP	JH	CA	ISSUE FOR PHASE 4: PLANNING																			<div>Client</div> <div><div><div><div><div></div><div>NTA</div><div>Údarás Náisiúnta Iompair</div><div>National Transport Authority</div></div></div></div></div>	<div>Engineering Designer</div> <div><div><div><div><div></div><div>AECOM</div></div><div><div><div></div><div>MOTT MACDONALD</div></div></div></div></div></div>	<div>Programme Title</div> <div>BUSCONNECTS DUBLIN</div> <div>CORE BUS CORRIDORS INFRASTRUCTURE WORKS</div> <div>Drawing Title</div> <div>CLONGRIFFIN TO CITY CENTRE CORE BUS CORRIDOR SCHEME</div> <div>MAINLINE PLAN AND PROFILE</div> <table><tr><td>Drawing File Name</td><td>Sheet Number</td><td>Status</td><td>Rev</td></tr><tr><td>BCIDA-ACM-GEO_HV-0001_ML_00-DR-CR-0006</td><td>06 of 21</td><td>A</td><td>M01</td></tr></table>	Drawing File Name	Sheet Number	Status	Rev	BCIDA-ACM-GEO_HV-0001_ML_00-DR-CR-0006	06 of 21	A	M01
	Rev	Date	Dm	Chk'd	App'd	Description																																							
M01	03/12/21	PP	JH	CA	ISSUE FOR PHASE 4: PLANNING	
Drawing File Name	Sheet Number	Status	Rev	
BCIDA-ACM-GEO_HV-0001_ML_00-DR-CR-0006	06 of 21	A	M01	

DO NOT SCALE USE FIGURED DIMENSIONS ONLY

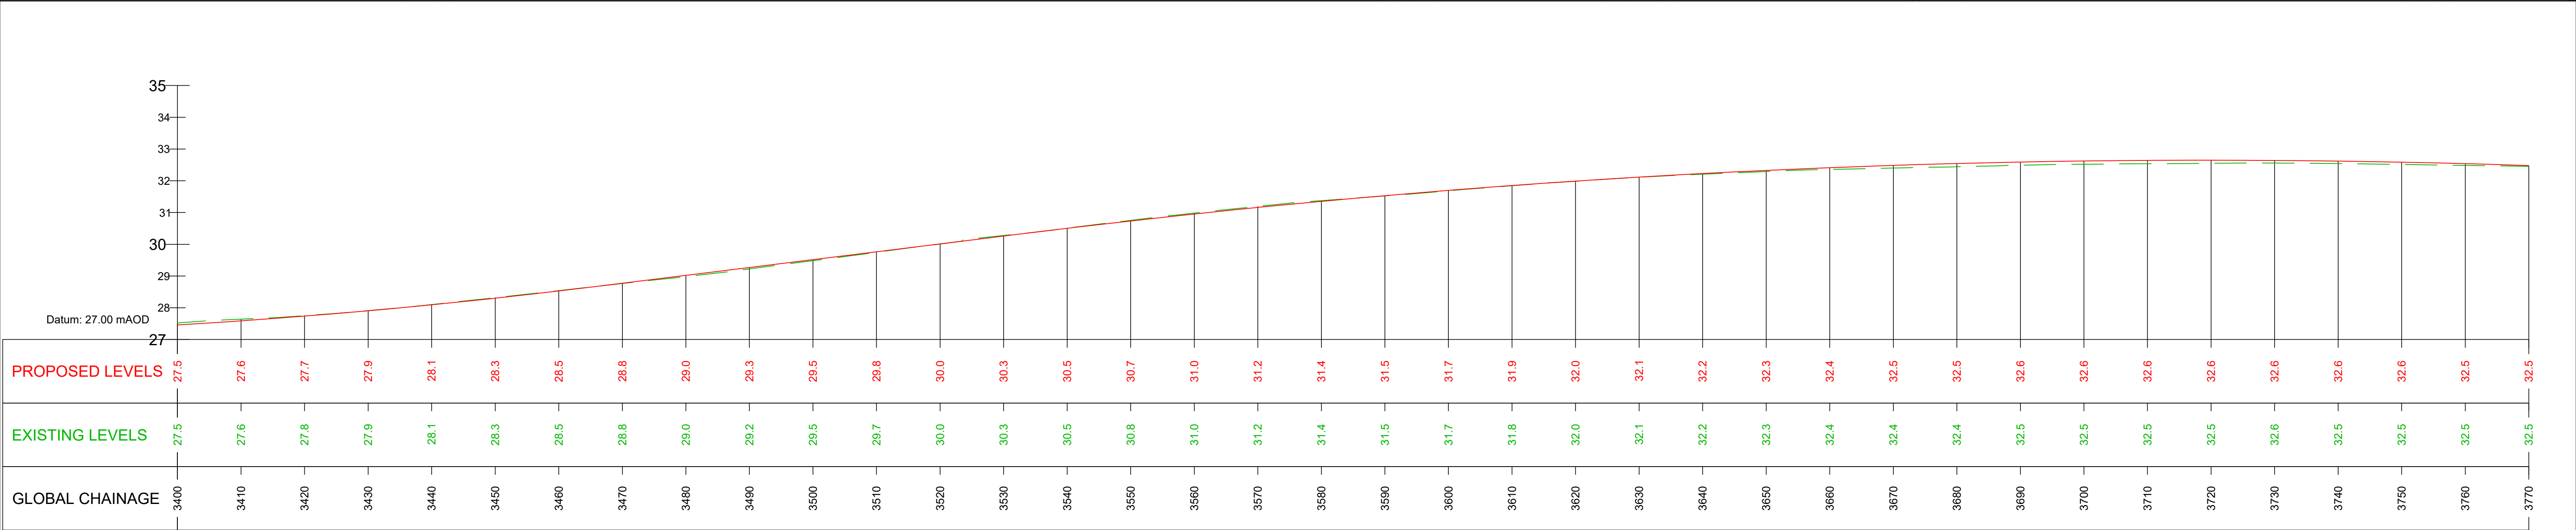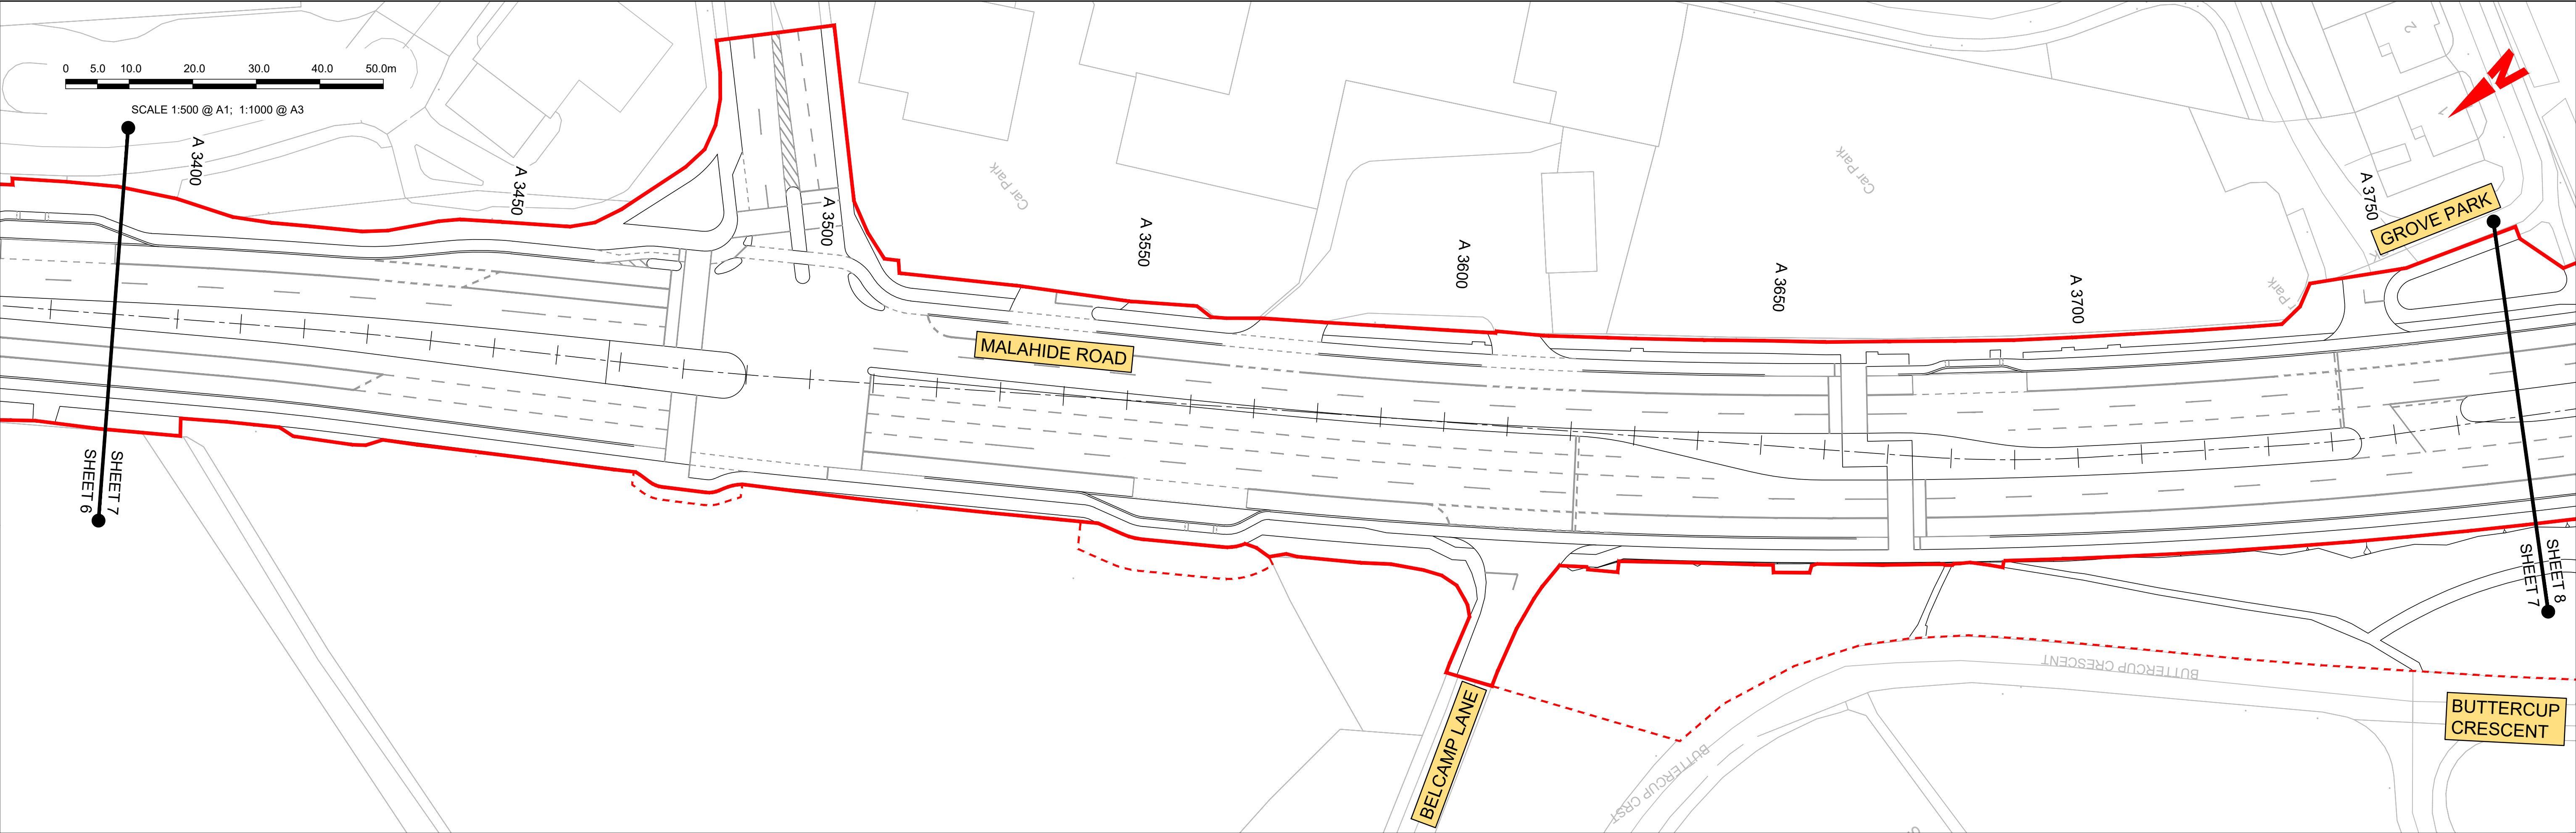

GEO_HV-01_ML_0000_M3_CR-0002-A01 LONGITUDINAL SECTION 7
SCALE: H 1:500,V 1:100.




LEGEND:



PROPOSED GROUND PROFILE

EXISTING GROUND PROFILE

SITE BOUNDARY LINE

TEMPORARY LAND ACQUISITION

<div>Disclaimer</div> <div>a. © National Transport Authority (NTA) 2021. This drawing is confidential and the copyright in it is owned by NTA. This drawing must not be either loaned, copied or otherwise reproduced in whole or in part or used for any purpose without the prior permission of NTA.</div> <div>b. This drawing is to be used for the design element identified in the titlebox. Other information shown is to be considered indicative only. The drawing is to be read in conjunction with all other relevant design drawings.</div> <div>c. O.S. data used for plans are printed under © Ordnance Survey Ireland Government of Ireland. All rights reserved. Licence Number 2021/OSI_NMA_180 National Transport Authority. All elevations are in metres and relate to OSI Geoid Model (OSGM15) Malin Head. All Co-ordinates are in Irish</div>	<div>Transverse Mercator Grid (ITM) as defined by OSI active local GPS station.</div> <div>d. Information concerning the position of apparatus shown on this drawing is based on drawings supplied by the utility owners and/or the utility works contractor, whilst every care has been taken in the preparation of this drawing, positions should be taken as approximate and are intended for general guidance only and no representation is made by the NTA as to the accuracy, completeness, sufficiency or otherwise of this drawing and the position of the apparatus. The information contained herein does not purport to be comprehensive or final as the apparatus is subject to being altered and/or superceded. Recipients should not rely on this information. Any liabilities are hereby expressly disclaimed.</div>	<div>e. The information contained herein has been provided by the NTA but does not purport to be comprehensive or final. Recipients should not rely on the information. Neither the NTA nor any of its directors, officers, employees, agents, stakeholders or advisers make any representation or warranty as to, or accept any liability or responsibility in relation to, the adequacy, accuracy, reasonableness or completeness of the information provided as part of this document or any matter on which the information is based (including but not limited to loss or damage arising as a result of reliance by recipients on the information or any part of it). Any liabilities are hereby expressly disclaimed.</div>	<div><div><div><div></div><div>Project Ireland 2040</div><div>Building Ireland's Future</div></div></div></div>	<table><tr><th>Rev</th><th>Date</th><th>Dm</th><th>Chk'd</th><th>App'd</th><th>Description</th></tr><tr><td>M01</td><td>03/12/21</td><td>PP</td><td>JH</td><td>CA</td><td>ISSUE FOR PHASE 4: PLANNING</td></tr><tr><td> </td><td> </td><td> </td><td> </td><td> </td><td> </td></tr><tr><td> </td><td> </td><td> </td><td> </td><td> </td><td> </td></tr><tr><td> </td><td> </td><td> </td><td> </td><td> </td><td> </td></tr></table>	Rev	Date	Dm	Chk'd	App'd	Description	M01	03/12/21	PP	JH	CA	ISSUE FOR PHASE 4: PLANNING																			<div>Client</div> <div><div><div><div></div><div>Údarás Náisiúnta Iompair</div><div>National Transport Authority</div></div></div></div>	<div>Engineering Designer</div> <div><div><div><div></div><div>MOTT MACDONALD</div></div></div></div>	<div>Programme Title</div> <div>BUSCONNECTS DUBLIN</div> <div>CORE BUS CORRIDORS INFRASTRUCTURE WORKS</div> <div>Drawing Title</div> <div>CLONGRIFFIN TO CITY CENTRE CORE BUS CORRIDOR SCHEME</div> <div>MAINLINE PLAN AND PROFILE</div> <div><table><tr><td>Drawing File Name</td><td>Sheet Number</td><td>Status</td><td>Rev</td></tr><tr><td>BCIDA-ACM-GEO_HV-0001_ML_00-DR-CR-0007</td><td>07 of 21</td><td>A</td><td>M01</td></tr></table></div>	Drawing File Name	Sheet Number	Status	Rev	BCIDA-ACM-GEO_HV-0001_ML_00-DR-CR-0007	07 of 21	A	M01
	Rev	Date	Dm	Chk'd	App'd	Description																																							
	M01	03/12/21	PP	JH	CA	ISSUE FOR PHASE 4: PLANNING																																							
Drawing File Name	Sheet Number	Status	Rev	
BCIDA-ACM-GEO_HV-0001_ML_00-DR-CR-0007	07 of 21	A	M01	

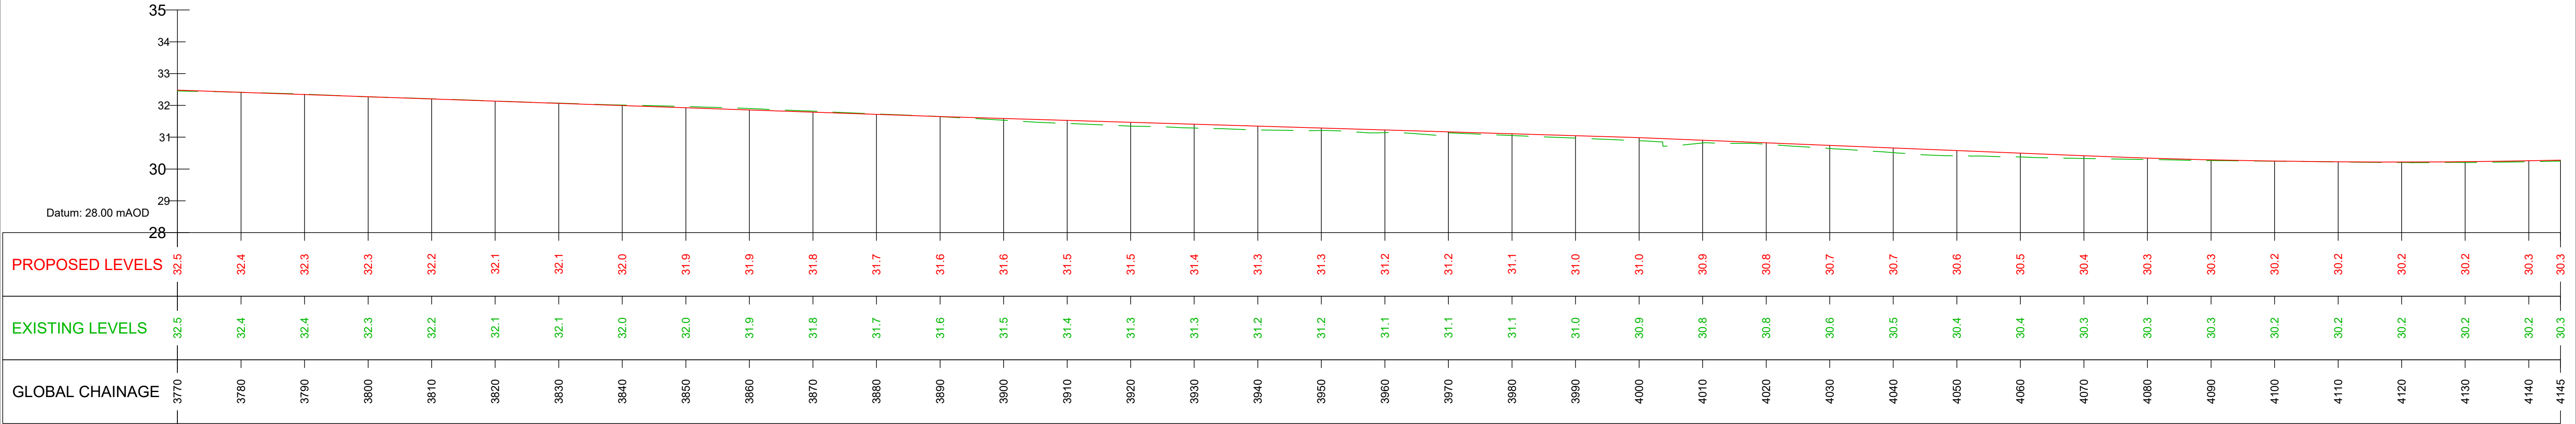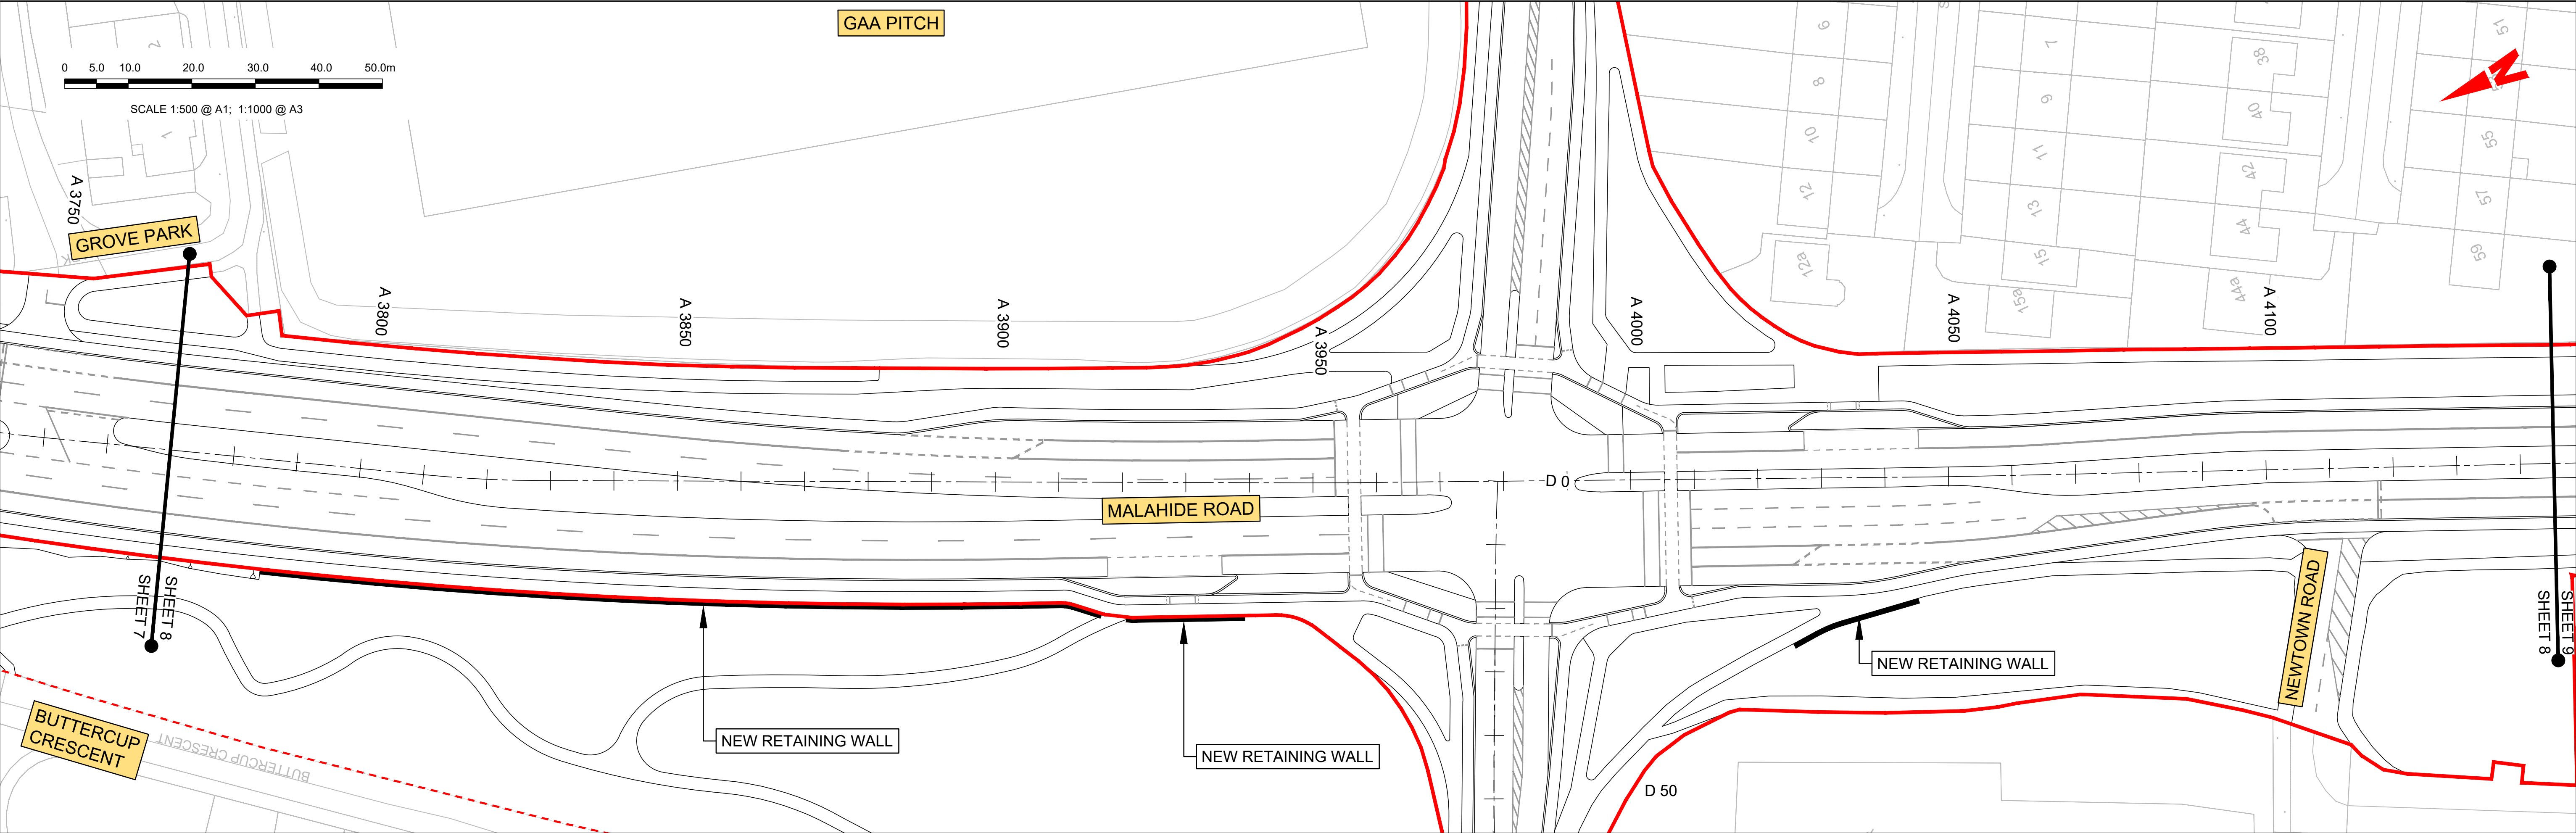

GEO_HV-01_ML_0000_M3_CR-0002-A01 LONGITUDINAL SECTION 8
SCALE: H 1:500,V 1:100.

LEGEND:

PROPOSED GROUND PROFILE

EXISTING GROUND PROFILE

SITE BOUNDARY LINE

TEMPORARY LAND ACQUISITION

Disclaimer
a. © National Transport Authority (NTA) 2021. This drawing is confidential and the copyright in it is owned by NTA. This drawing must not be either loaned, copied or otherwise reproduced in whole or in part or used for any purpose without the prior permission of NTA.
b. This drawing is to be used for the design element identified in the titlebox. Other information shown is to be considered indicative only. The drawing is to be read in conjunction with all other relevant design drawings.
c. O.S. data used for plans are printed under © Ordnance Survey Ireland Government of Ireland. All rights reserved. Licence Number 2021/OSI_NMA_180 National Transport Authority. All elevations are in metres and relate to OSI Geoid Model (OSGM15) Malin Head. All Co-ordinates are in Irish Transverse Mercator Grid (ITM) as defined by OSI active local GPS station.
d. Information concerning the position of apparatus shown on this drawing is based on drawings supplied by the utility owners and/or the utility works contractor, whilst every care has been taken in the preparation of this drawing, positions should be taken as approximate and are intended for general guidance only and no representation is made by the NTA as to the accuracy, completeness, sufficiency or otherwise of this drawing and the position of the apparatus. The information contained herein does not purport to be comprehensive or final as the apparatus is subject to being altered and/or superceded. Recipients should not rely on this information. Any liabilities are hereby expressly disclaimed.
e. The information contained herein has been provided by the NTA but does not purport to be comprehensive or final. Recipients should not rely on the information. Neither the NTA nor any of its directors, officers, employees, agents, stakeholders or advisers make any representation or warranty as to, or accept any liability or responsibility in relation to, the adequacy, accuracy, reasonableness or completeness of the information provided as part of this document or any matter on which the information is based (including but not limited to loss or damage arising as a result of reliance by recipients on the information or any part of it). Any liabilities are hereby expressly disclaimed.

Rev	Date	Drm	Chk'd	App'd	Description
M01	03/12/21	PP	JH	CA	ISSUE FOR PHASE 4: PLANNING

NTA

Údarás Náisiúnta Iompair

National Transport Authority

Date

03/12/21

Scale

1:500 @ A1
1:1000 @ A3

Project Code

BCIDA

Originator Code

ACM

Engineering Designer

AECOM

MOTT
MACDONALD

Drawn

P.POCZATKO

Checked



J.HAWE

Approved

C.ACTON

QMS Code

Programme Title	BUSCONNECTS DUBLIN CORE BUS CORRIDORS INFRASTRUCTURE WORKS			
Drawing Title	CLONGRIFFIN TO CITY CENTRE CORE BUS CORRIDOR SCHEME MAINLINE PLAN AND PROFILE			
Drawing File Name	BCIDA-ACM-GEO_HV-0001_ML_00-DR-CR-0008	Sheet Number	08 of 21	Status A
Rev	M01			

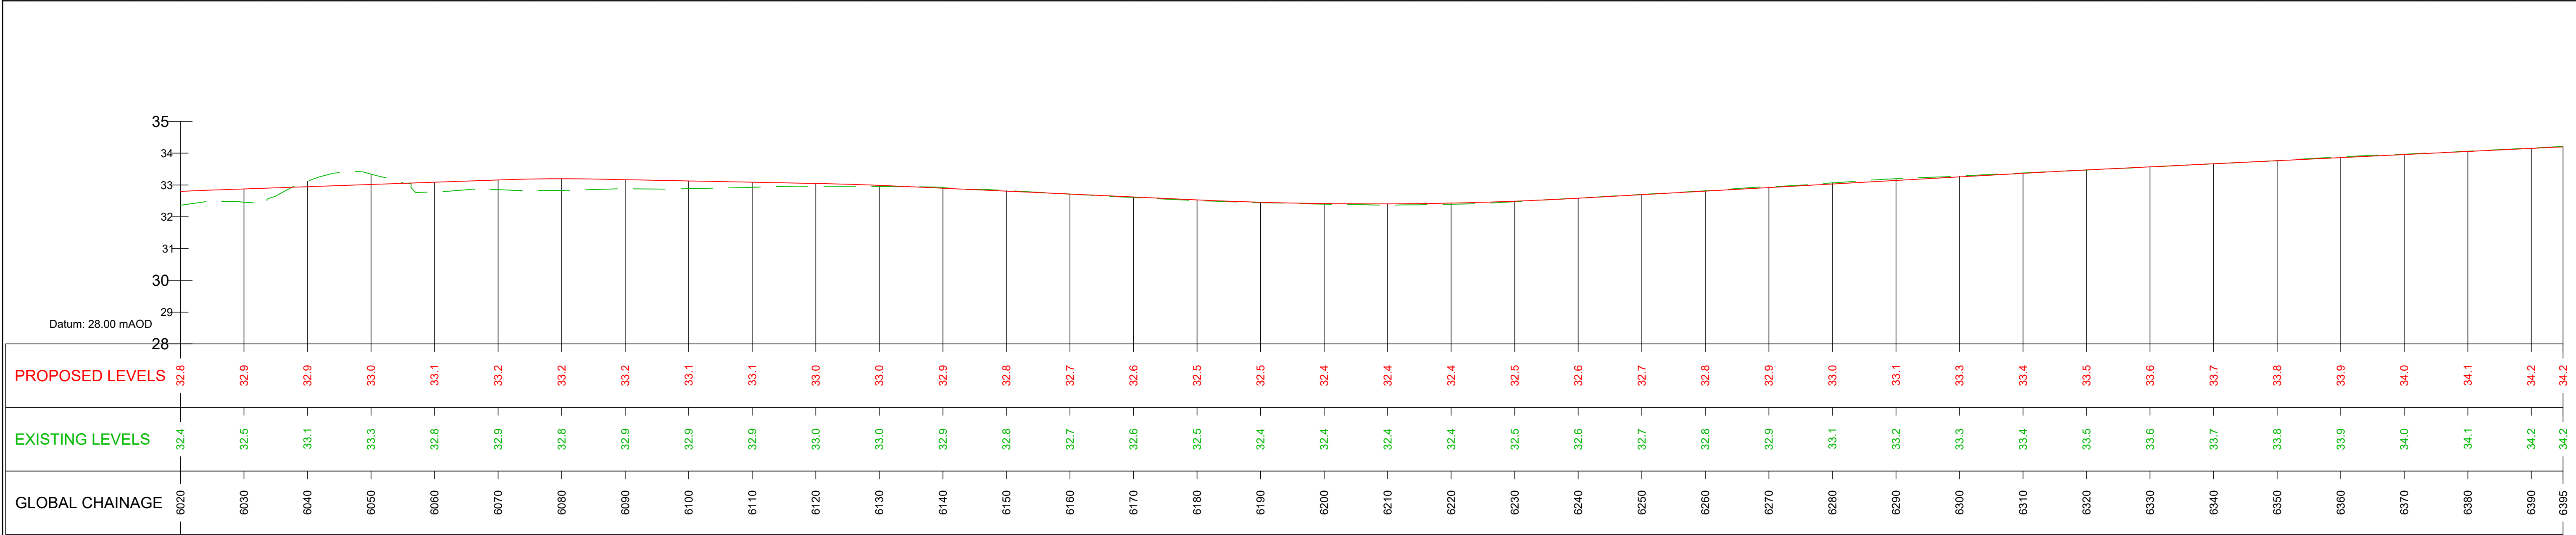
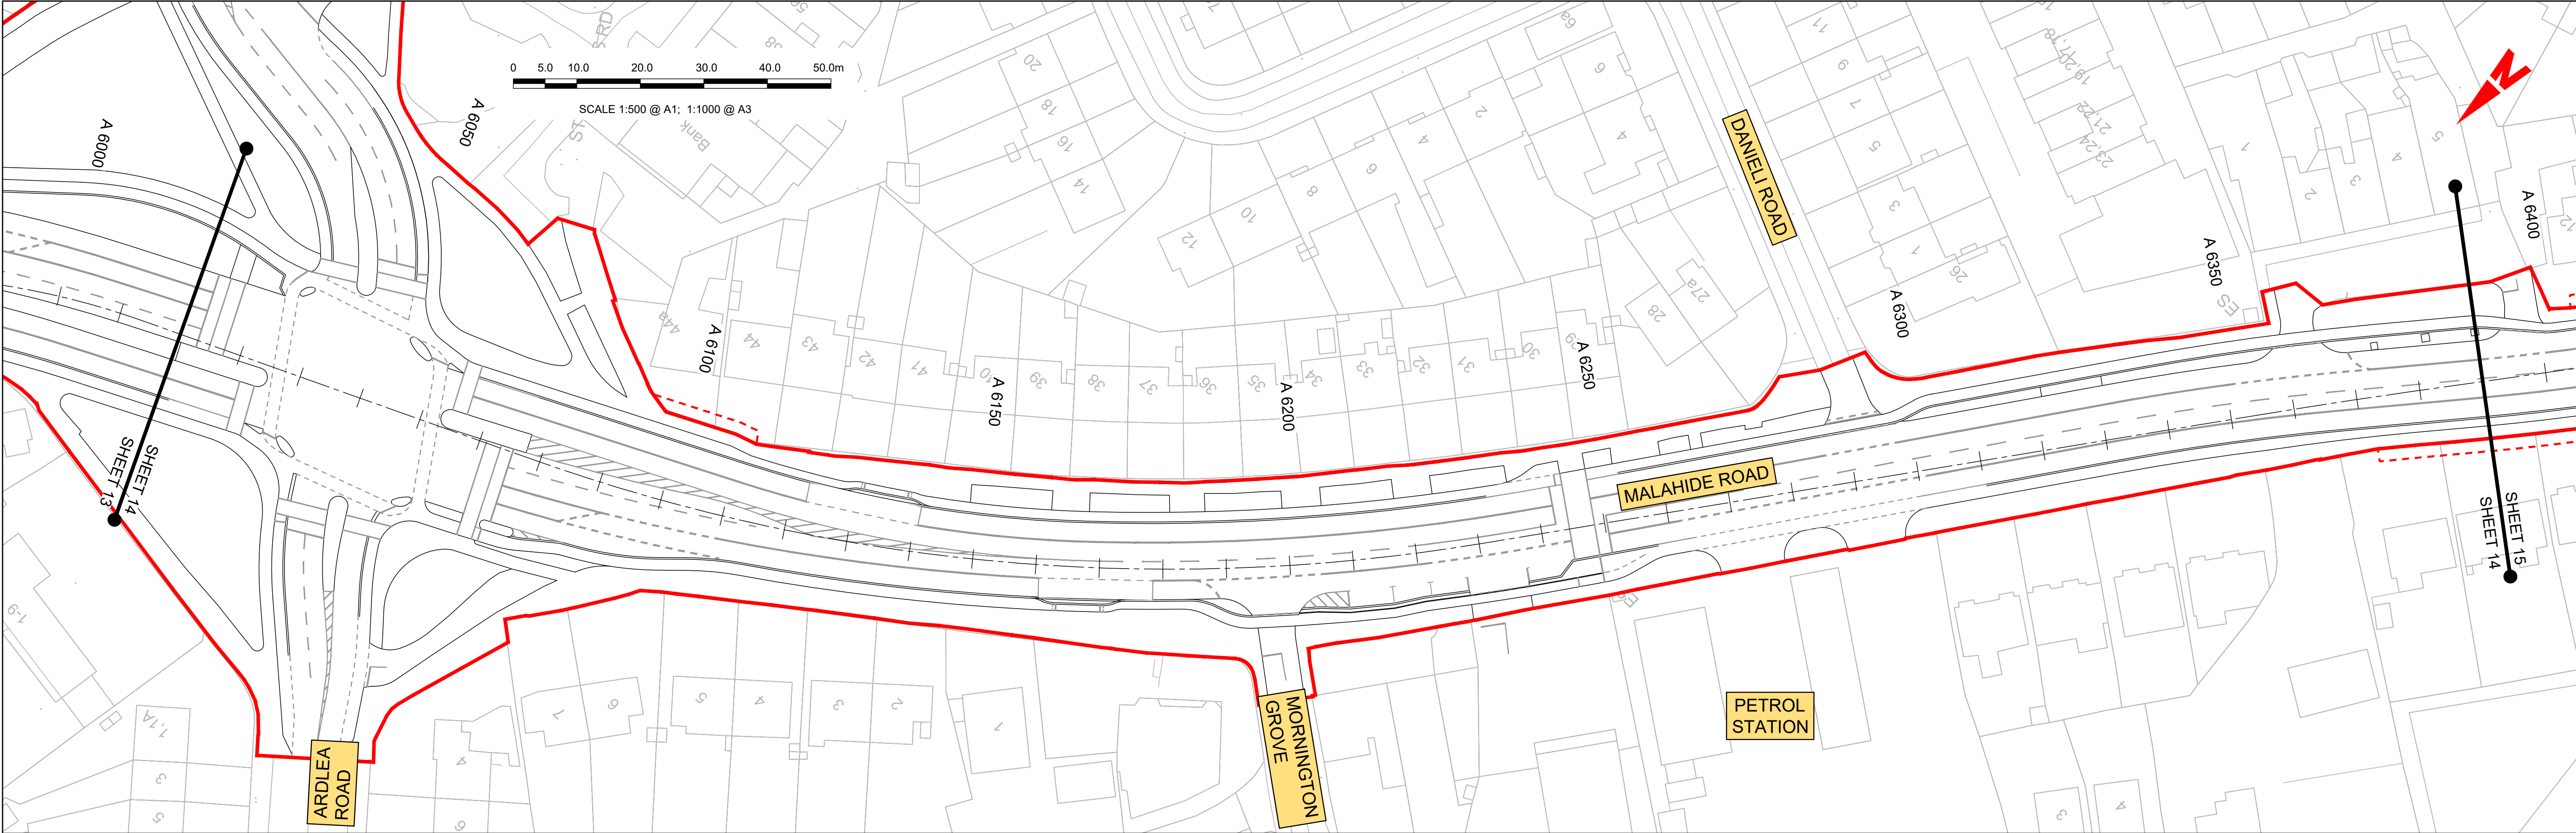


GEO_HV-01_ML_0000_M3_CR-0002-A01 LONGITUDINAL SECTION 14
SCALE: H 1:500,V 1:100.

- LEGEND:**
- PROPOSED GROUND PROFILE
 - EXISTING GROUND PROFILE
 - SITE BOUNDARY LINE
 - TEMPORARY LAND ACQUISITION

<div><div><div><div><div><div></div><div></div><div></div><div></div><div></div><div></div><div></div><div></div><div></div><div></div><div></div><div></div><div></div><div></div><div></div><div></div><div></div><div></div><div></div><div></div><div></div><div></div><div></div><div></div><div></div><div></div><div></div><div></div><div></div><div></div><div></div><div></div><div></div><div></div><div></div><div></div><div></div><div></div><div></div><div></div><div></div><div></div><div></div><div></div><div></div><div></div><div></div><div></div><div></div><div></div><div></div><div></div><div></div><div></div><div></div><div></--	--	--	--	--

DO NOT SCALE USE FIGURED DIMENSIONS ONLY

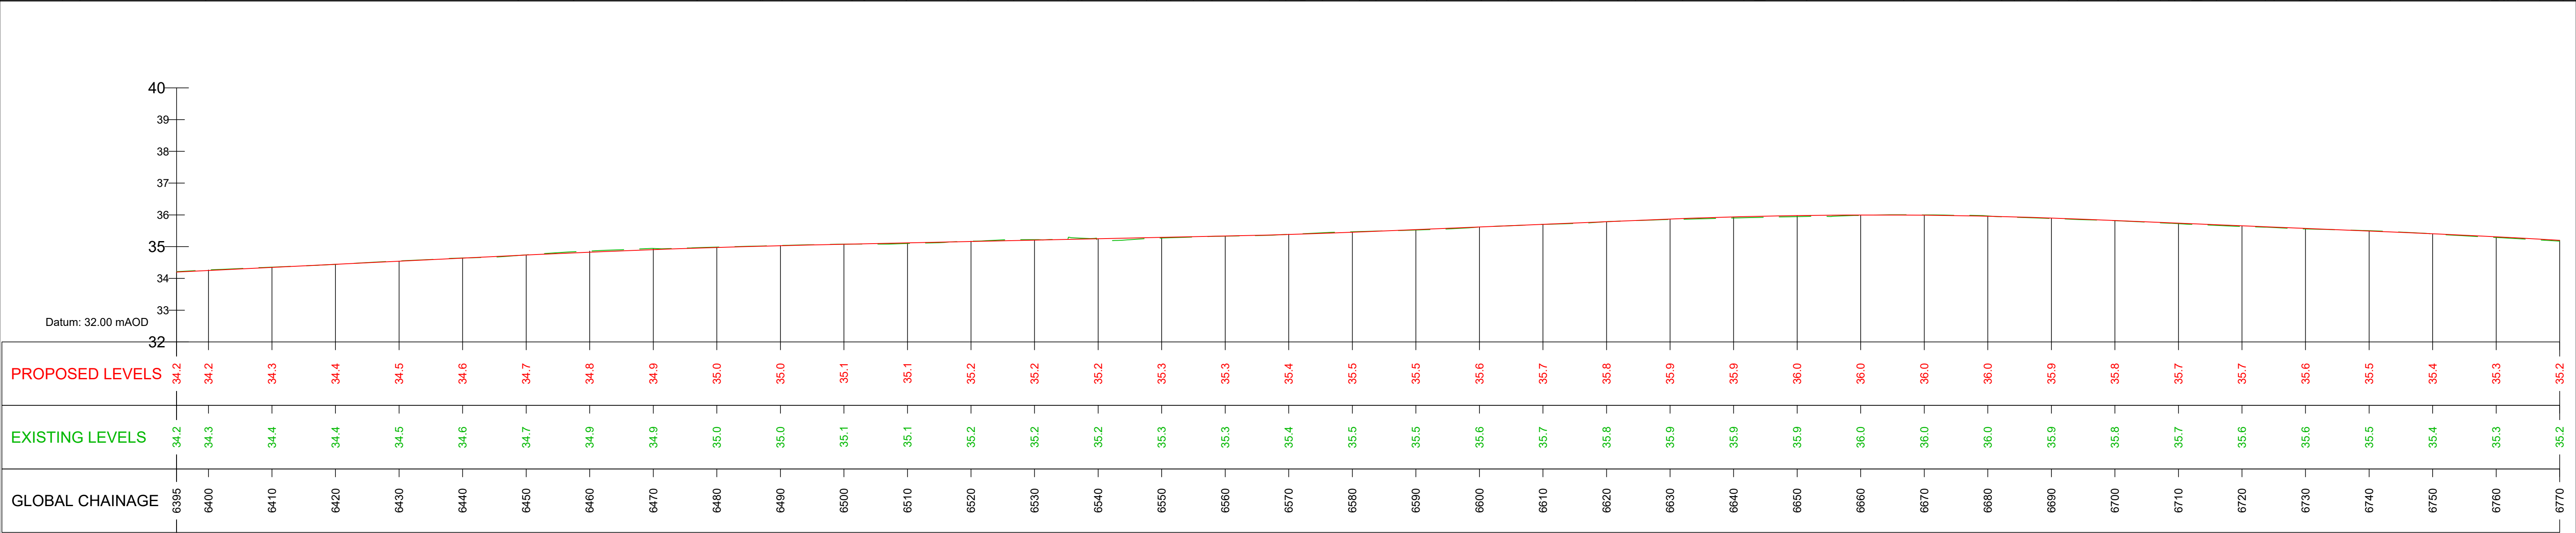
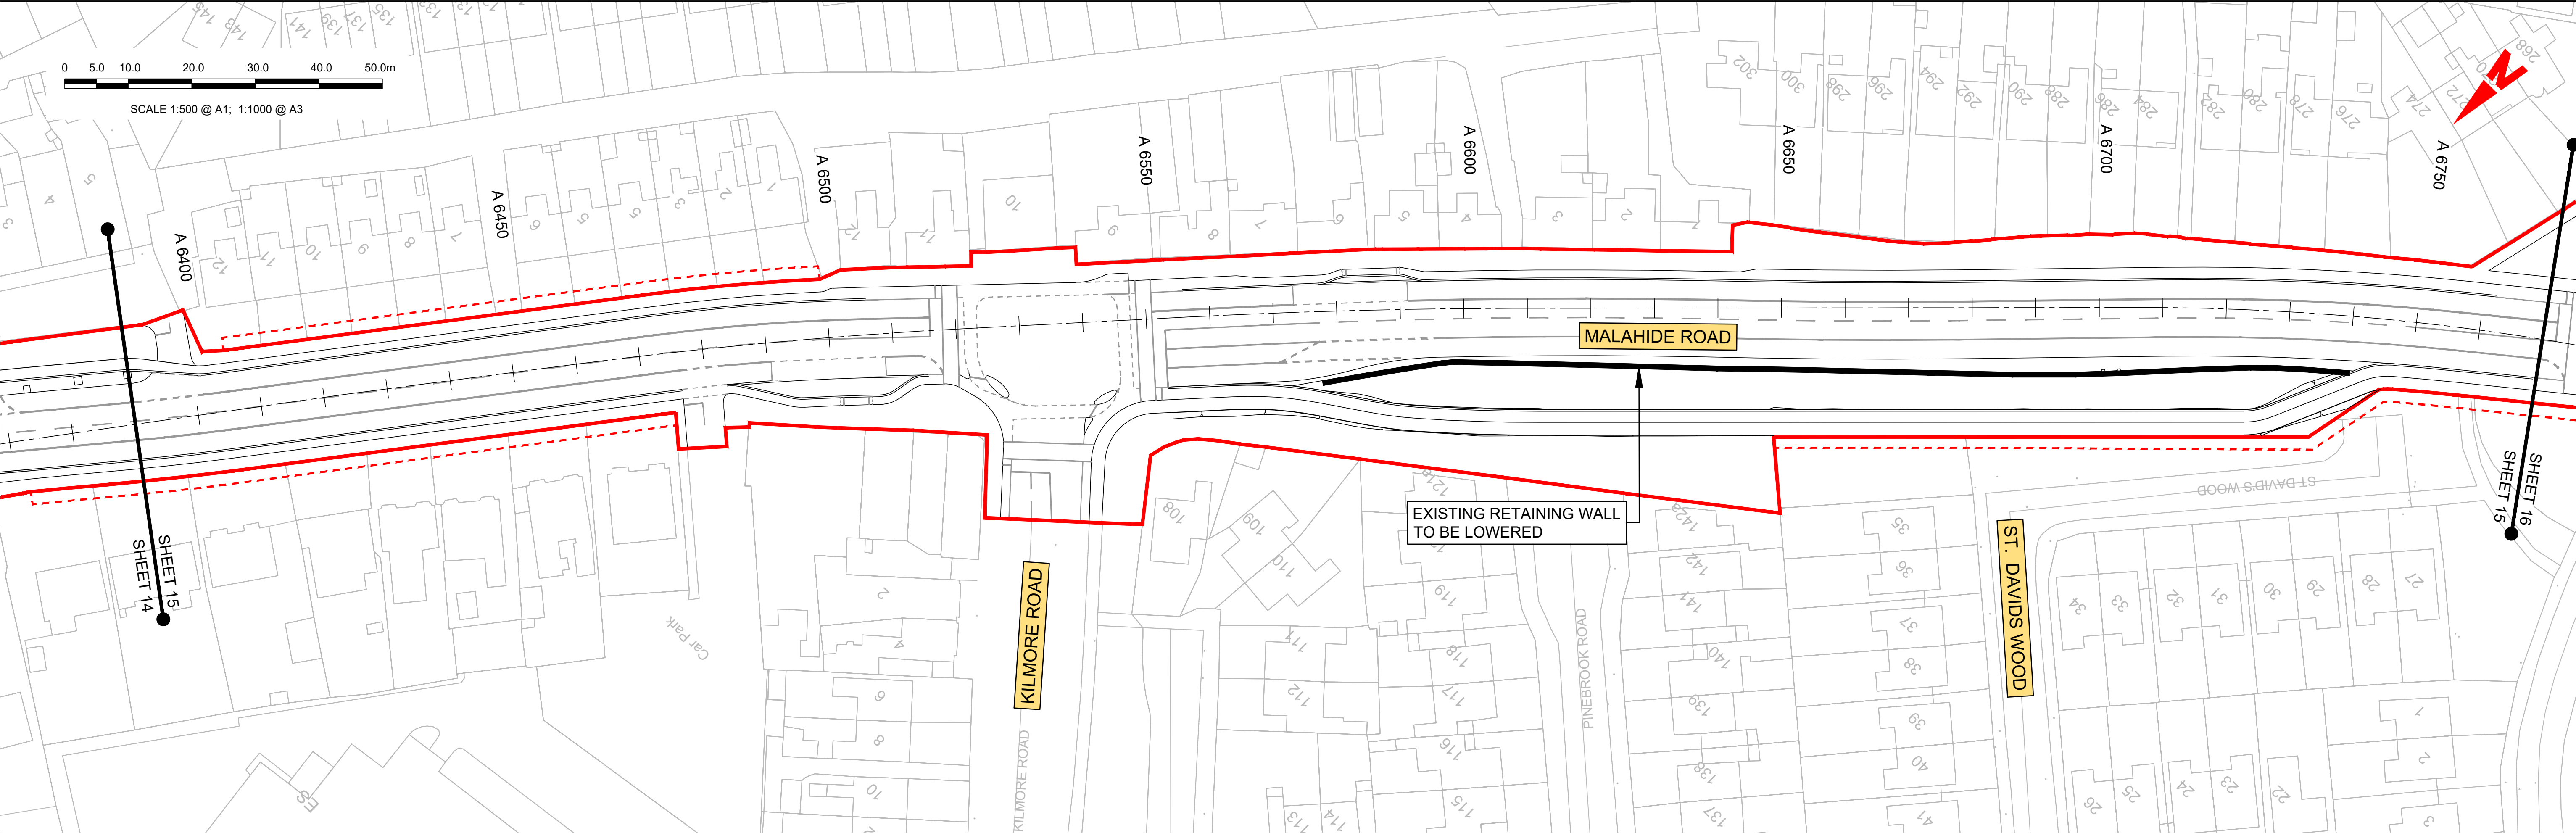


GEO_HV-01_ML_0000_M3_CR-0002-A01 LONGITUDINAL SECTION 15
SCALE: H 1:500,V 1:100.

LEGEND:

- PROPOSED GROUND PROFILE
- EXISTING GROUND PROFILE
- SITE BOUNDARY LINE
- TEMPORARY LAND ACQUISITION

<div>Disclaimer</div> <div>a. © National Transport Authority (NTA) 2021. This drawing is confidential and the copyright in it is owned by NTA. This drawing must not be either loaned, copied or otherwise reproduced in whole or in part or used for any purpose without the prior permission of NTA.</div> <div>b. This drawing is to be used for the design element identified in the titlebox. Other information shown is to be considered indicative only. The drawing is to be read in conjunction with all other relevant design drawings.</div> <div>c. O.S. data used for plans are printed under © Ordnance Survey Ireland Government of Ireland. All rights reserved. Licence Number 2021/OSI_NMA_180 National Transport Authority. All elevations are in metres and relate to OSI Geoid Model (OSGM15) Malin Head. All Co-ordinates are in Irish</div>						<div>Transverse Mercator Grid (ITM) as defined by OSI active local GPS station.</div> <div>d. Information concerning the position of apparatus shown on this drawing is based on drawings supplied by the utility owners and/or the utility works contractor, whilst every care has been taken in the preparation of this drawing, positions should be taken as approximate and are intended for general guidance only and no representation is made by the NTA as to the accuracy, completeness, sufficiency or otherwise of this drawing and the position of the apparatus. The information contained herein does not purport to be comprehensive or final as the apparatus is subject to being altered and/or superceded. Recipients should not rely on this information. Any liabilities are hereby expressly disclaimed.</div>						<div>e. The information contained herein has been provided by the NTA but does not purport to be comprehensive or final. Recipients should not rely on the information. Neither the NTA nor any of its directors, officers, employees, agents, stakeholders or advisers make any representation or warranty as to, or accept any liability or responsibility in relation to, the adequacy, accuracy, reasonableness or completeness of the information provided as part of this document or any matter on which the information is based (including but not limited to loss or damage arising as a result of reliance by recipients on the information or any part of it). Any liabilities are hereby expressly disclaimed.</div>						<div><div><div><div><div></div><div></div></div><div>Project Ireland 2040</div><div>Building Ireland's Future</div></div></div></div>						<table><tr><th>Rev</th><th>Date</th><th>Drm</th><th>Chk'd</th><th>App'd</th><th>Description</th></tr><tr><td>M01</td><td>03/12/21</td><td>PP</td><td>JH</td><td>CA</td><td>ISSUE FOR PHASE 4: PLANNING</td></tr><tr><td> </td><td> </td><td> </td><td> </td><td> </td><td> </td></tr><tr><td> </td><td> </td><td> </td><td> </td><td> </td><td> </td></tr><tr><td> </td><td> </td><td> </td><td> </td><td> </td><td> </td></tr></table>						Rev	Date	Drm	Chk'd	App'd	Description	M01	03/12/21	PP	JH	CA	ISSUE FOR PHASE 4: PLANNING																			<div>Client</div> <div><div><div><div></div><div></div></div><div>NTA</div><div>Údarás Náisiúnta Iompair</div><div>National Transport Authority</div></div></div> <div>Date 03/12/21Scale 1:500 @ A11:1000 @ A3</div> <div>Project Code BCIDAOriginator Code ACM</div>						<div>Engineering Designer</div> <div><div><div><div></div><div></div></div><div>AECOM</div></div><div><div><div></div><div></div></div><div>MOTT MACDONALD</div></div></div> <div>Drawn P.POCZATKOChecked J.HAWEApproved C.ACTON</div> <div>QMS Code</div>						<div>Programme Title</div> <div>BUSCONNECTS DUBLIN</div> <div>CORE BUS CORRIDORS INFRASTRUCTURE WORKS</div> <div>Drawing Title</div> <div>CLONGRIFFIN TO CITY CENTRE CORE BUS CORRIDOR SCHEME</div> <div>MAINLINE PLAN AND PROFILE</div> <div>Drawing File Name</div> <div>BCIDA-ACM-GEO_HV-0001_ML_00-DR-CR-0015</div> <div>Sheet Number</div> <div>15 of 21</div> <div>Status</div> <div>A</div> <div>Rev</div> <div>M01</div>					
Rev	Date	Drm	Chk'd	App'd	Description	
M01	03/12/21	PP	JH	CA	ISSUE FOR PHASE 4: PLANNING	

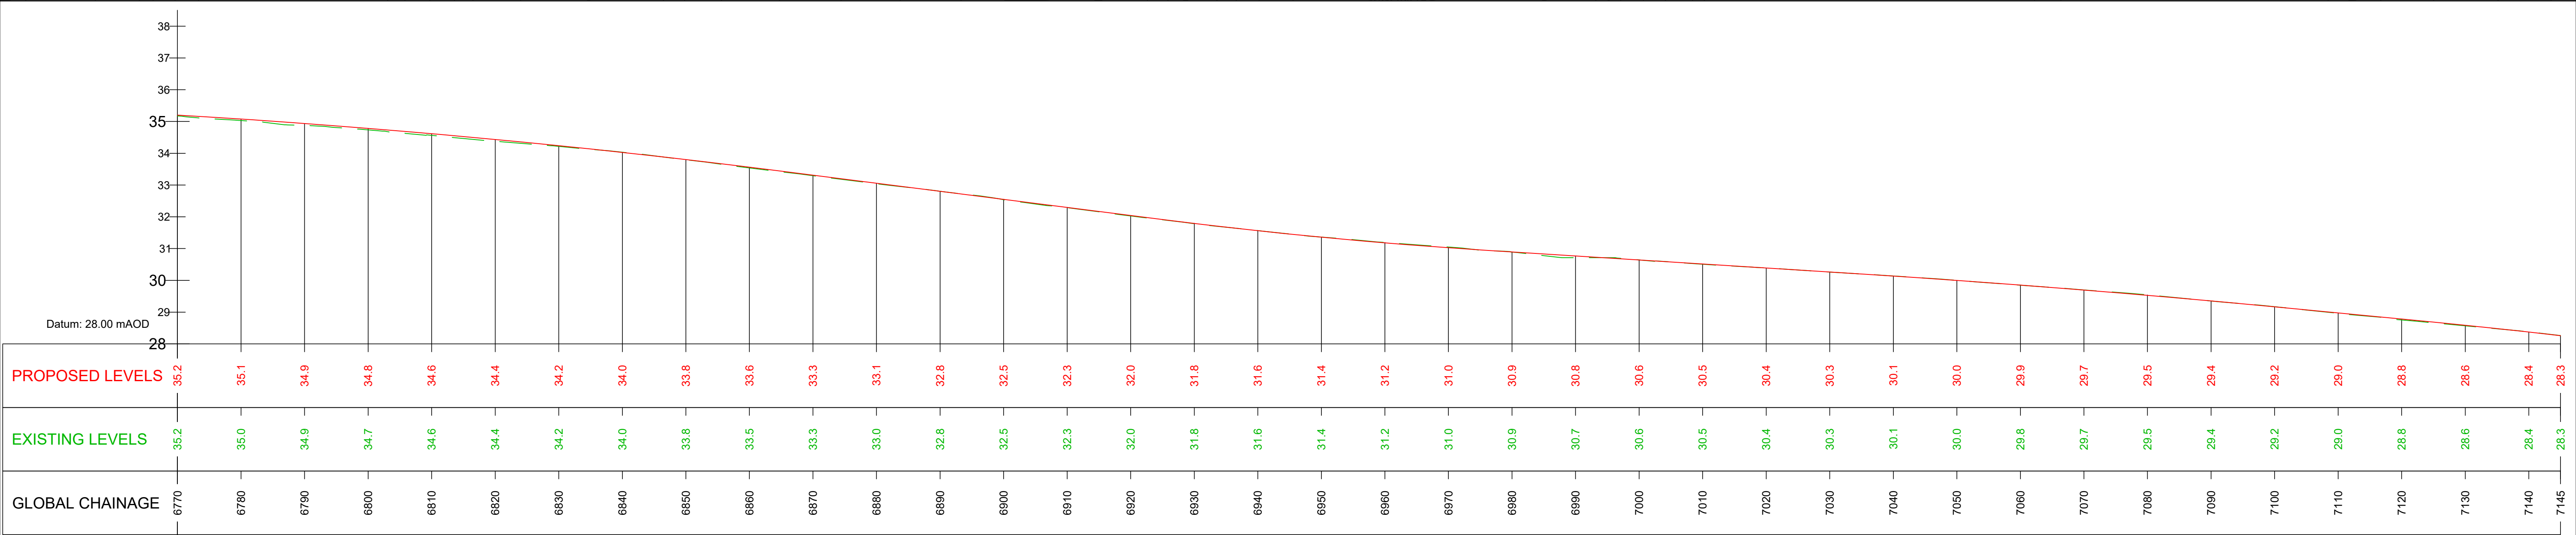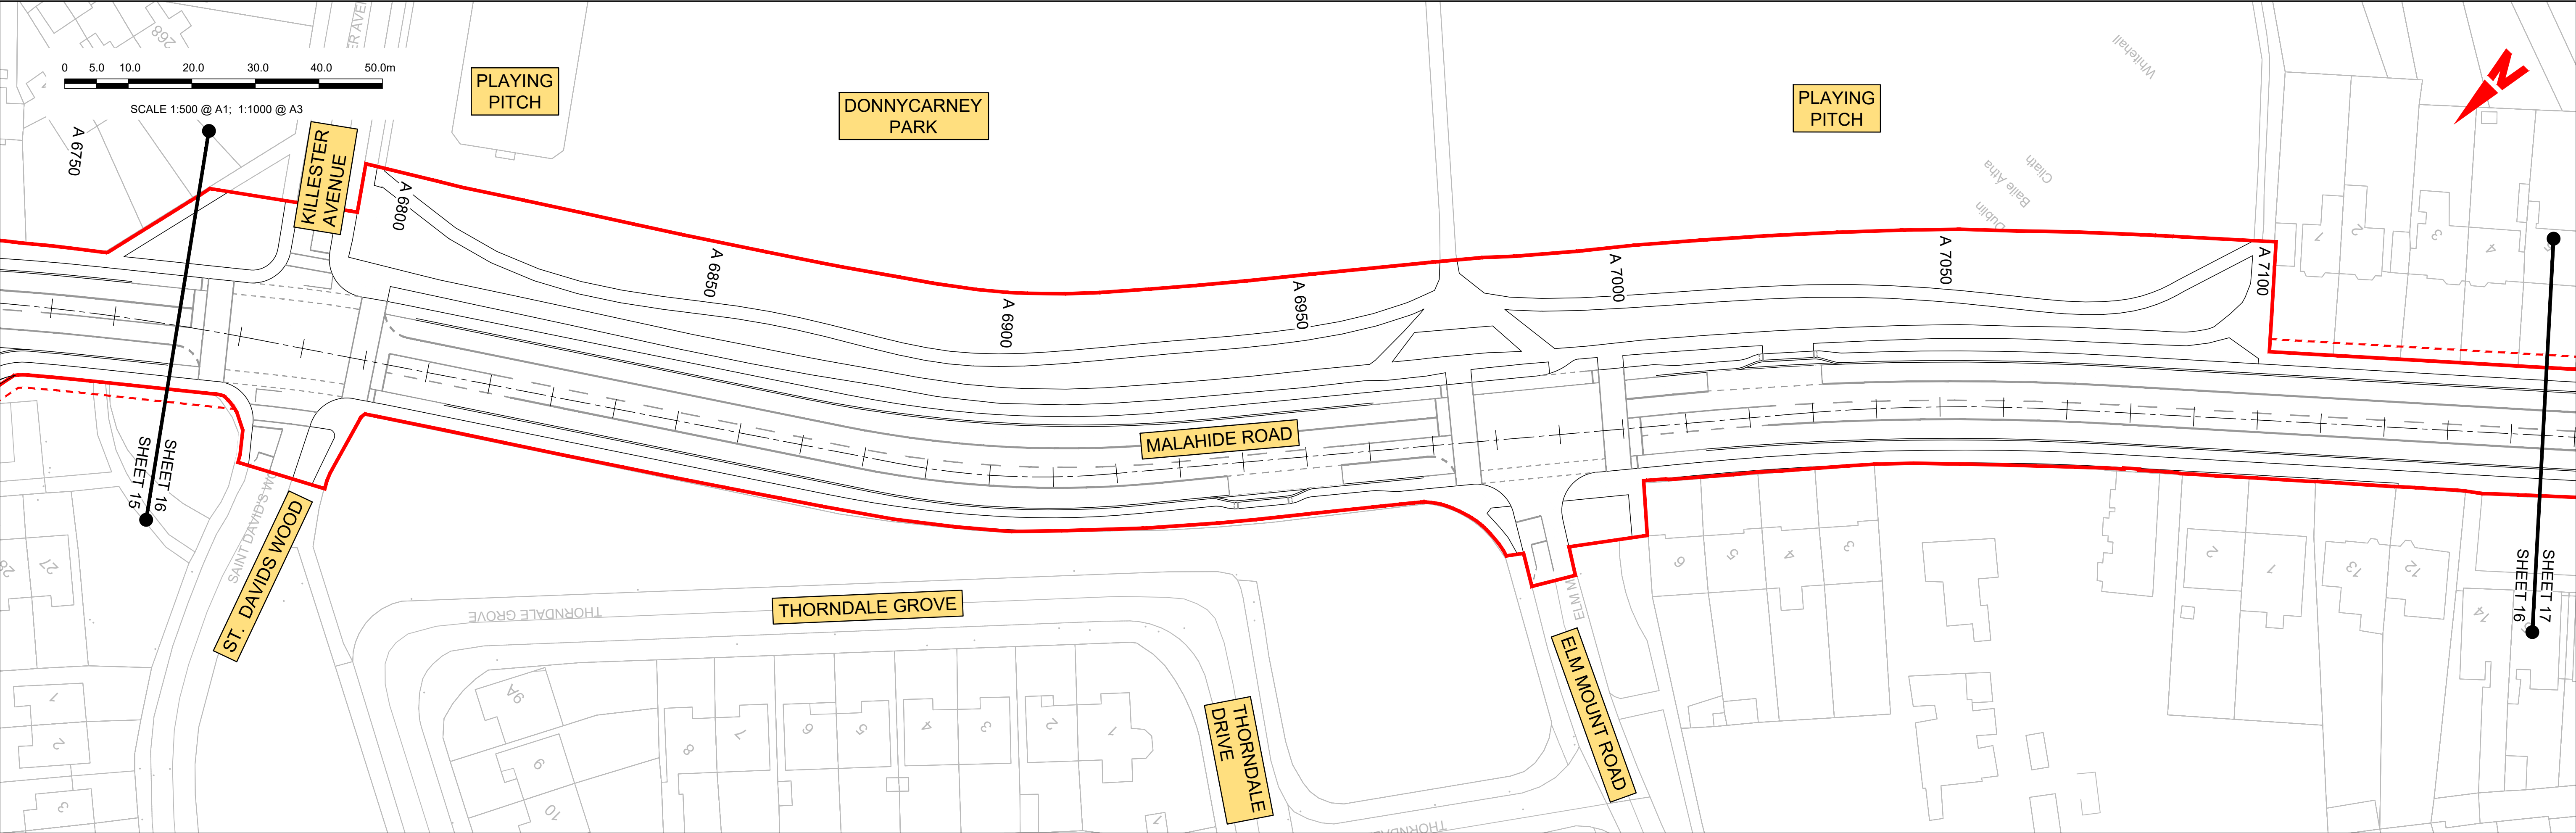

GEO_HV-01_ML_0000_M3_CR-0002-A01 LONGITUDINAL SECTION 16
SCALE: H 1:500,V 1:100.

LEGEND:

PROPOSED GROUND PROFILE



EXISTING GROUND PROFILE

SITE BOUNDARY LINE

TEMPORARY LAND ACQUISITION

<div>Disclaimer</div> <div>a. © National Transport Authority (NTA) 2021. This drawing is confidential and the copyright in it is owned by NTA. This drawing must not be either loaned, copied or otherwise reproduced in whole or in part or used for any purpose without the prior permission of NTA.</div> <div>b. This drawing is to be used for the design element identified in the titlebox. Other information shown is to be considered indicative only. The drawing is to be read in conjunction with all other relevant design drawings.</div> <div>c. O.S. data used for plans are printed under © Ordnance Survey Ireland Government of Ireland. All rights reserved. Licence Number 2021/OSI_NMA_180 National Transport Authority. All elevations are in metres and relate to OSI Geoid Model (OSGM15) Mean Head. All Co-ordinates are in Irish</div>	<div>Transverse Mercator Grid (ITM) as defined by OSI active local GPS station.</div> <div>d. Information concerning the position of apparatus shown on this drawing is based on drawings supplied by the utility owners and/or the utility works contractor, whilst every care has been taken in the preparation of this drawing, positions should be taken as approximate and are intended for general guidance only and no representation is made by the NTA as to the accuracy, completeness, sufficiency or otherwise of this drawing and the position of the apparatus. The information contained herein does not purport to be comprehensive or final as the apparatus is subject to being altered and/or superceded. Recipients should not rely on this information. Any liabilities are hereby expressly disclaimed.</div>	<div>e. The information contained herein has been provided by the NTA but does not purport to be comprehensive or final. Recipients should not rely on the information. Neither the NTA nor any of its directors, officers, employees, agents, stakeholders or advisers make any representation or warranty as to, or accept any liability or responsibility in relation to, the adequacy, accuracy, reasonableness or completeness of the information provided as part of this document or any matter on which the information is based (including but not limited to loss or damage arising as a result of reliance by recipients on the information or any part of it). Any liabilities are hereby expressly disclaimed.</div>	<div></div>	<table><tr><th>Rev</th><th>Date</th><th>Drm</th><th>Chk'd</th><th>App'd</th><th>Description</th></tr><tr><td>M01</td><td>03/12/21</td><td>PP</td><td>JH</td><td>CA</td><td>ISSUE FOR PHASE 4: PLANNING</td></tr><tr><td> </td><td> </td><td> </td><td> </td><td> </td><td> </td></tr><tr><td> </td><td> </td><td> </td><td> </td><td> </td><td> </td></tr><tr><td> </td><td> </td><td> </td><td> </td><td> </td><td> </td></tr></table>	Rev	Date	Drm	Chk'd	App'd	Description	M01	03/12/21	PP	JH	CA	ISSUE FOR PHASE 4: PLANNING																			<div>Client</div> <div></div> <div>Údarás Náisiúnta Iompair National Transport Authority</div>	<div>Engineering Designer</div> <div></div> <div></div>	<div>Programme Title</div> <div>BUSCONNECTS DUBLIN CORE BUS CORRIDORS INFRASTRUCTURE WORKS</div> <div>Drawing Title</div> <div>CLONGRIFFIN TO CITY CENTRE CORE BUS CORRIDOR SCHEME MAINLINE PLAN AND PROFILE</div>
	Rev	Date	Drm	Chk'd	App'd	Description																															
M01	03/12/21	PP	JH	CA	ISSUE FOR PHASE 4: PLANNING																																
<div>Project Code</div> <div>BCIDA</div>	<div>Originator Code</div> <div>ACM</div>	<div>QMS Code</div> <div> </div>	<div>Drawing File Name</div> <div>BCIDA-ACM-GEO_HV-0001_ML_00-DR-CR-0016</div>	<div>Sheet Number</div> <div>16 of 21</div>	<div>Status</div> <div>A</div>	<div>Rev</div> <div>M01</div>																															

DO NOT SCALE USE FIGURED DIMENSIONS ONLY

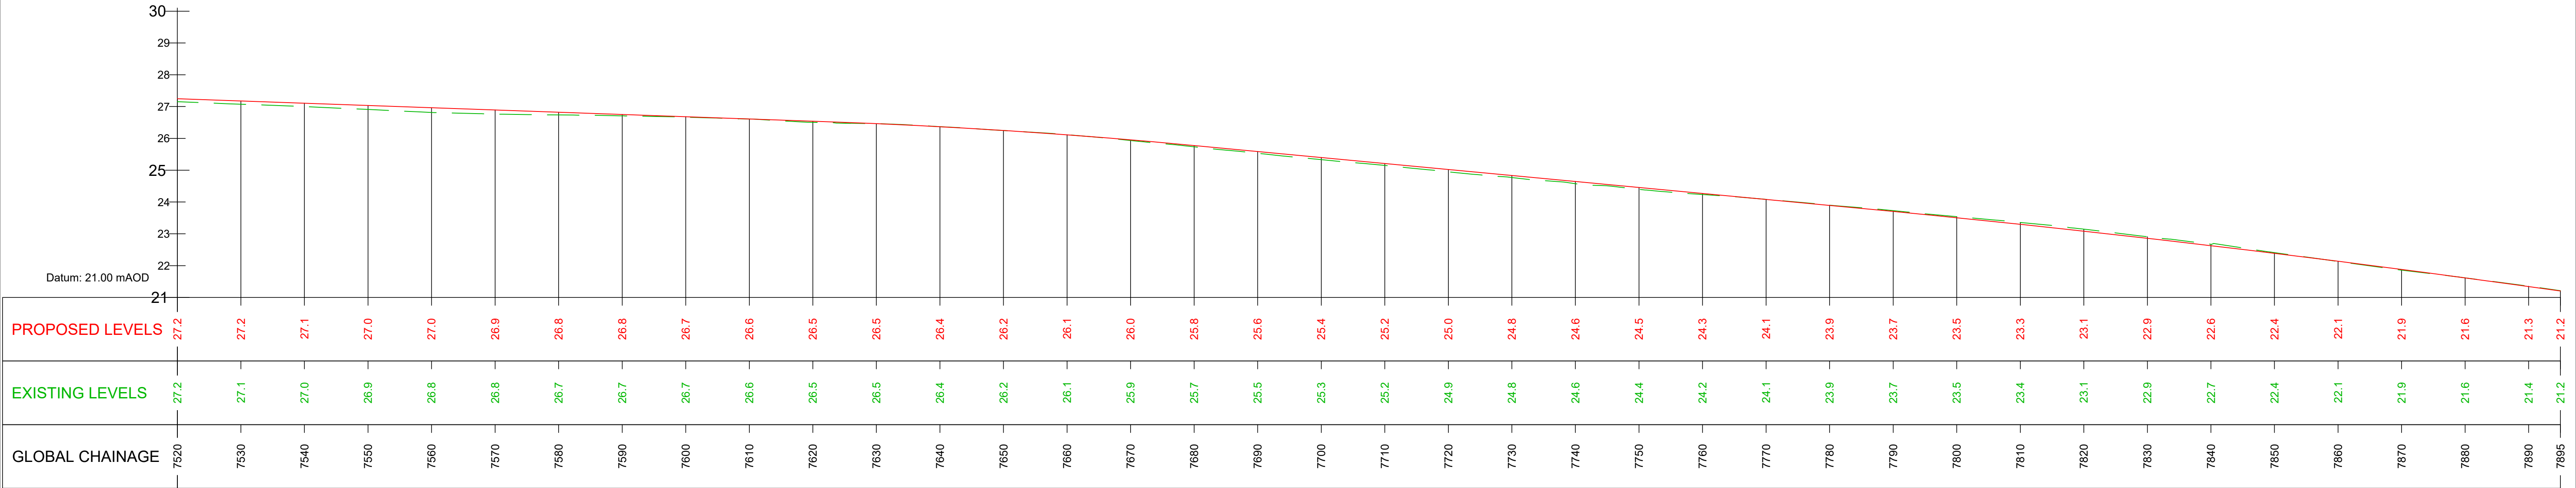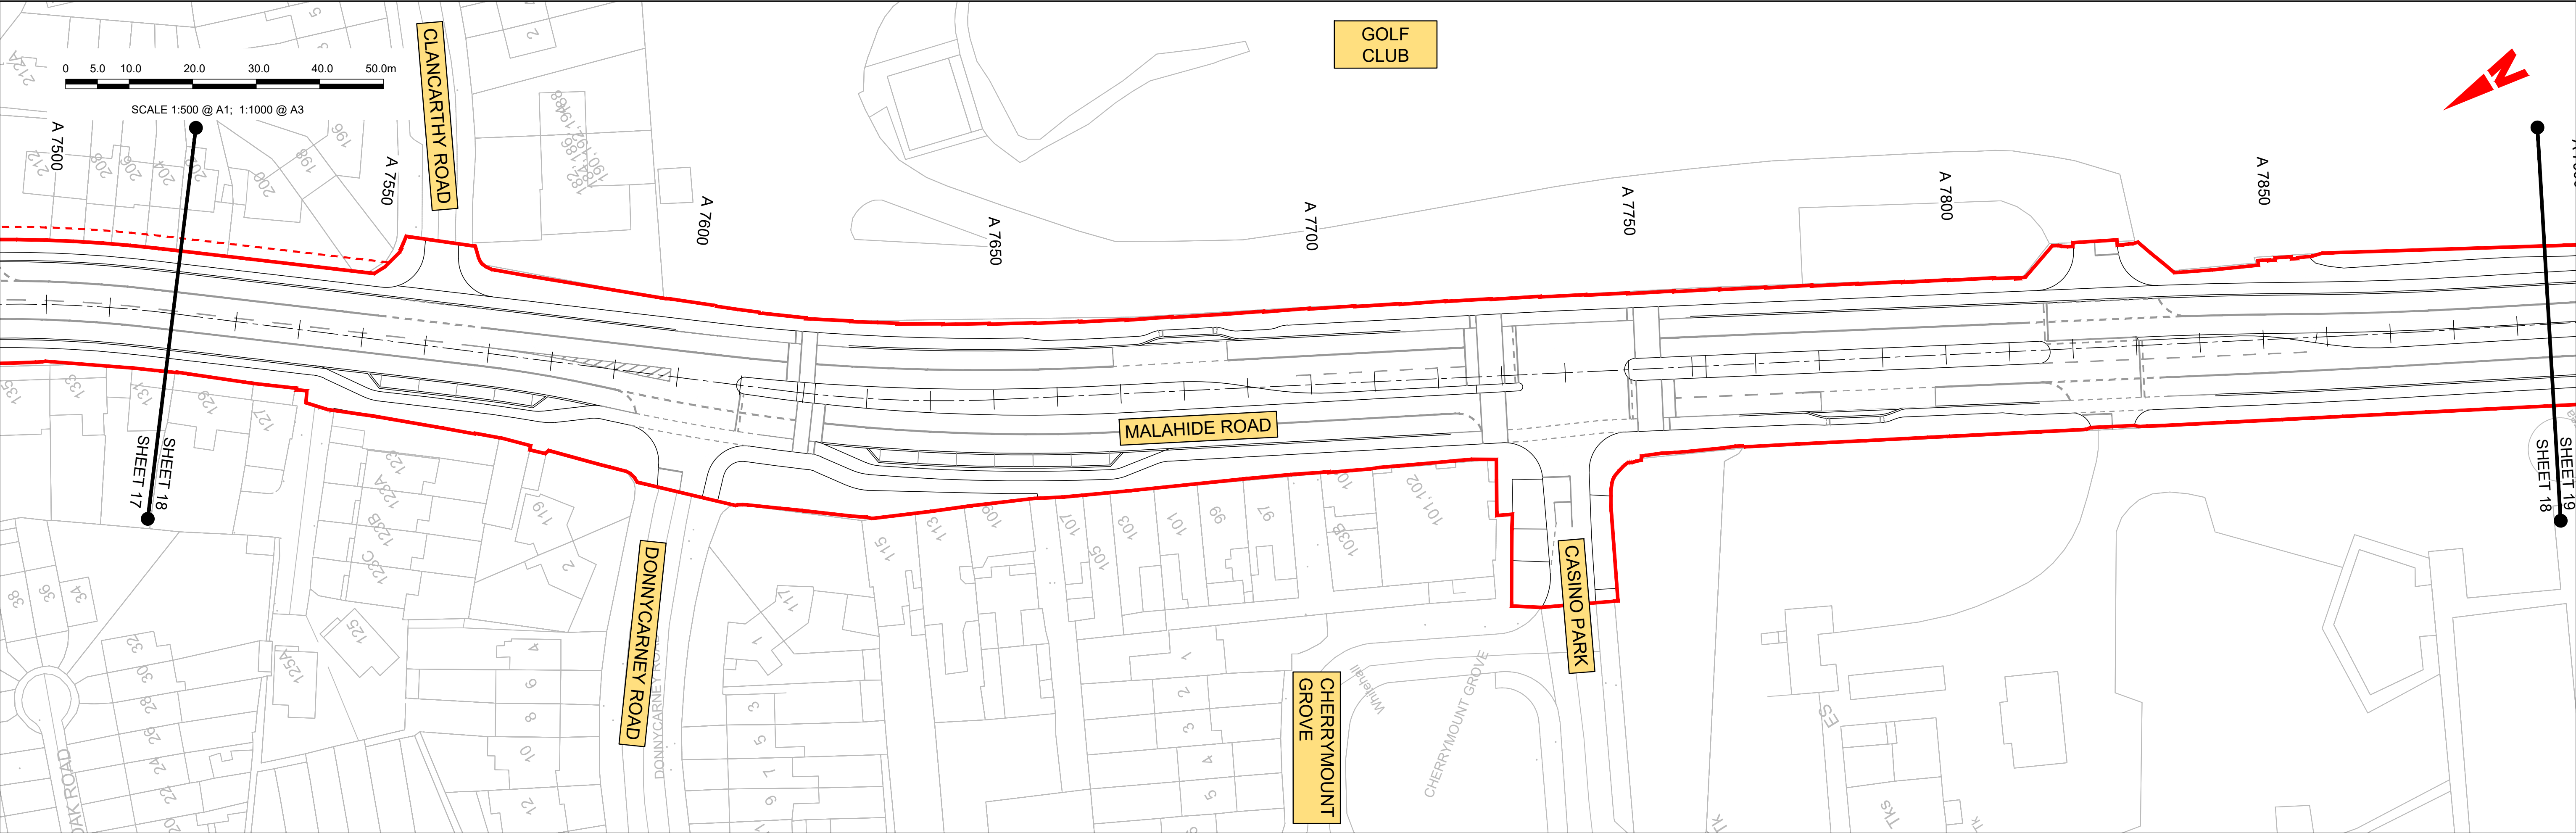

GEO_HV-01_ML_0000_M3_CR-0002-A01 LONGITUDINAL SECTION 18
SCALE: H 1:500,V 1:100.

LEGEND:

PROPOSED GROUND PROFILE



EXISTING GROUND PROFILE

SITE BOUNDARY LINE

TEMPORARY LAND ACQUISITION

<div>Disclaimer</div> <div>a. © National Transport Authority (NTA) 2021. This drawing is confidential and the copyright in it is owned by NTA. This drawing must not be either loaned, copied or otherwise reproduced in whole or in part or used for any purpose without the prior permission of NTA.</div> <div>b. This drawing is to be used for the design element identified in the titlebox. Other information shown is to be considered indicative only. The drawing is to be read in conjunction with all other relevant design drawings.</div> <div>c. O.S. data used for plans are printed under © Ordnance Survey Ireland Government of Ireland. All rights reserved. Licence Number 2021/OSI_NMA_180 National Transport Authority. All elevations are in metres and relate to OSI Geoid Model (OSGM15) Malin Head. All Co-ordinates are in Irish</div>						<div>Transverse Mercator Grid (ITM) as defined by OSI active local GPS station.</div> <div>d. Information concerning the position of apparatus shown on this drawing is based on drawings supplied by the utility owners and/or the utility works contractor, whilst every care has been taken in the preparation of this drawing, positions should be taken as approximate and are intended for general guidance only and no representation is made by the NTA as to the accuracy, completeness, sufficiency or otherwise of this drawing and the position of the apparatus. The information contained herein does not purport to be comprehensive or final as the apparatus is subject to being altered and/or superceded. Recipients should not rely on this information. Any liabilities are hereby expressly disclaimed.</div>						<div>e. The information contained herein has been provided by the NTA but does not purport to be comprehensive or final. Recipients should not rely on the information. Neither the NTA nor any of its directors, officers, employees, agents, stakeholders or advisers make any representation or warranty as to, or accept any liability or responsibility in relation to, the adequacy, accuracy, reasonableness or completeness of the information provided as part of this document or any matter on which the information is based (including but not limited to loss or damage arising as a result of reliance by recipients on the information or any part of it). Any liabilities are hereby expressly disclaimed.</div>						<div><div><div><div><div></div><div>Project Ireland 2040</div><div>Building Ireland's Future</div></div></div></div></div>						<table><tr><th>Rev</th><th>Date</th><th>Dm</th><th>Chk'd</th><th>App'd</th><th>Description</th></tr><tr><td>M01</td><td>03/12/21</td><td>PP</td><td>JH</td><td>CA</td><td>ISSUE FOR PHASE 4: PLANNING</td></tr><tr><td> </td><td> </td><td> </td><td> </td><td> </td><td> </td></tr><tr><td> </td><td> </td><td> </td><td> </td><td> </td><td> </td></tr><tr><td> </td><td> </td><td> </td><td> </td><td> </td><td> </td></tr></table>						Rev	Date	Dm	Chk'd	App'd	Description	M01	03/12/21	PP	JH	CA	ISSUE FOR PHASE 4: PLANNING																			<div>Client</div> <div><div><div><div></div><div>NTA</div><div>Údarás Náisiúnta Iompair</div><div>National Transport Authority</div></div></div></div> <table><tr><td>Date</td><td>Scale</td><td>@ A1</td></tr><tr><td>03/12/21</td><td>1:500</td><td>1:1000</td></tr><tr><td> </td><td> </td><td>@ A3</td></tr><tr><td>Project Code</td><td>Originator Code</td><td> </td></tr><tr><td>BCIDA</td><td>ACM</td><td> </td></tr></table>						Date	Scale	@ A1	03/12/21	1:500	1:1000			@ A3	Project Code	Originator Code		BCIDA	ACM		<div>Engineering Designer</div> <div><div><div><div></div><div>AECOM</div></div><div><div>M</div><div>MOTT MACDONALD</div></div></div></div> <table><tr><td>Drawn</td><td>Checked</td><td>Approved</td></tr><tr><td>P.POCZATKO</td><td>J.HAWE</td><td>C.ACTON</td></tr></table> <div>QMS Code</div>						Drawn	Checked	Approved	P.POCZATKO	J.HAWE	C.ACTON	<div>Programme Title</div> <div>BUSCONNECTS DUBLIN</div> <div>CORE BUS CORRIDORS INFRASTRUCTURE WORKS</div> <div>Drawing Title</div> <div>CLONGRIFFIN TO CITY CENTRE CORE BUS CORRIDOR SCHEME</div> <div>MAINLINE PLAN AND PROFILE</div> <table><tr><td>Drawing File Name</td><td>Sheet Number</td><td>Status</td><td>Rev</td></tr><tr><td>BCIDA-ACM-GEO_HV-0001_ML_00-DR-CR-0018</td><td>18 of 21</td><td>A</td><td>M01</td></tr></table>						Drawing File Name	Sheet Number	Status	Rev	BCIDA-ACM-GEO_HV-0001_ML_00-DR-CR-0018	18 of 21	A	M01
Rev	Date	Dm	Chk'd	App'd	Description	
M01	03/12/21	PP	JH	CA	ISSUE FOR PHASE 4: PLANNING	
Date	Scale	@ A1	
03/12/21	1:500	1:1000	
		@ A3	
Project Code	Originator Code	
BCIDA	ACM	
Drawn	Checked	Approved	
P.POCZATKO	J.HAWE	C.ACTON	
Drawing File Name	Sheet Number	Status	Rev	
BCIDA-ACM-GEO_HV-0001_ML_00-DR-CR-0018	18 of 21	A	M01	

DO NOT SCALE USE FIGURED DIMENSIONS ONLY

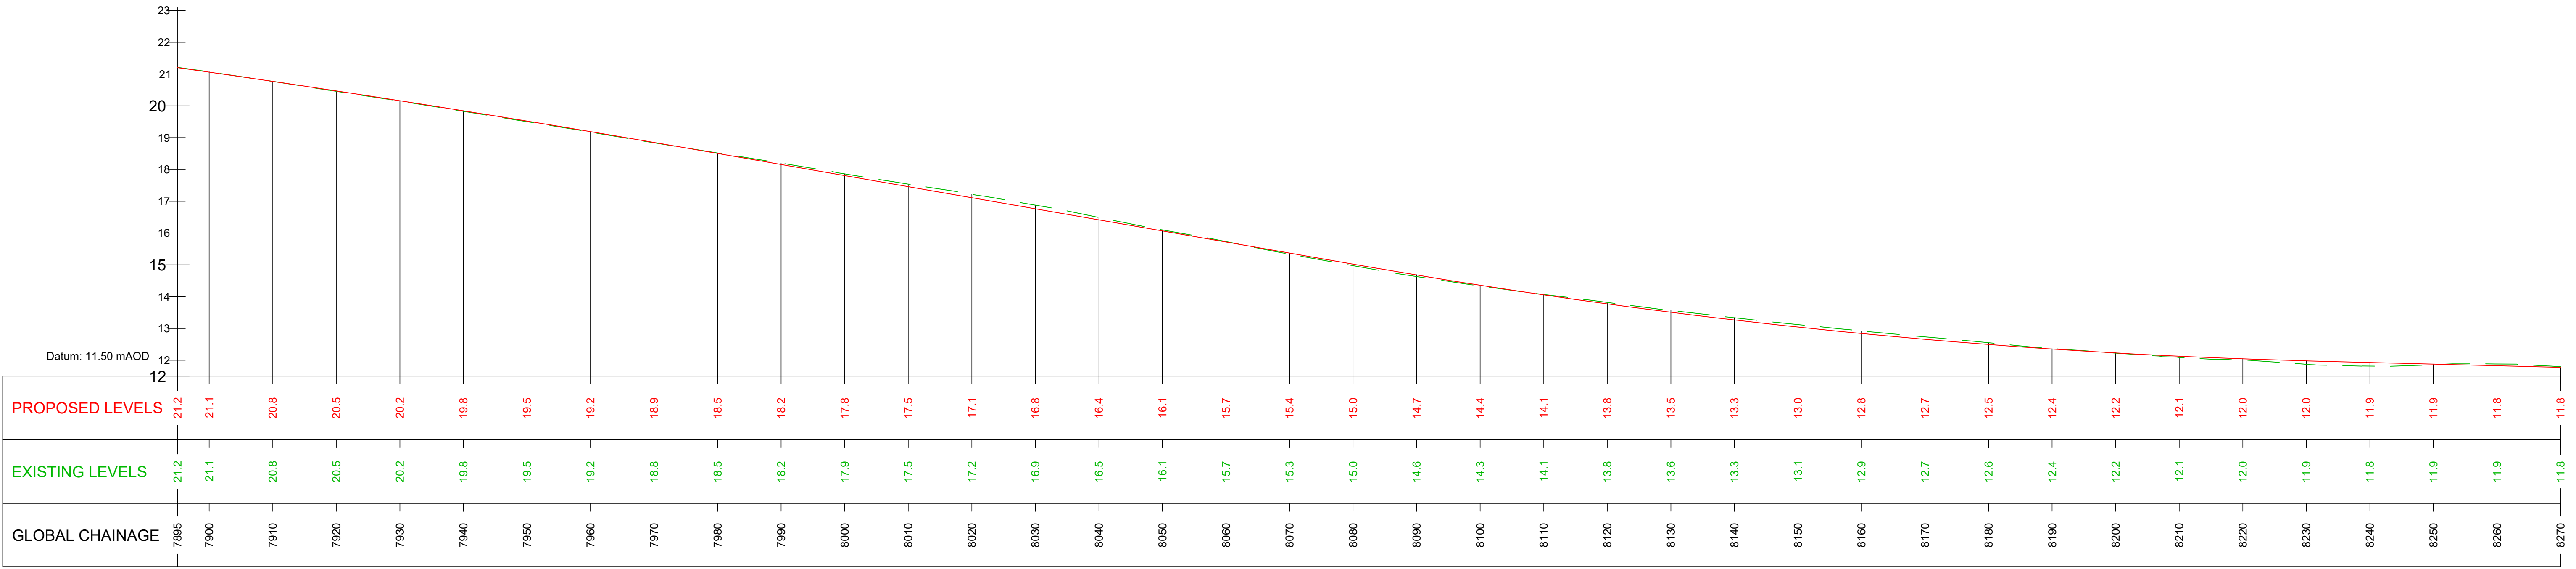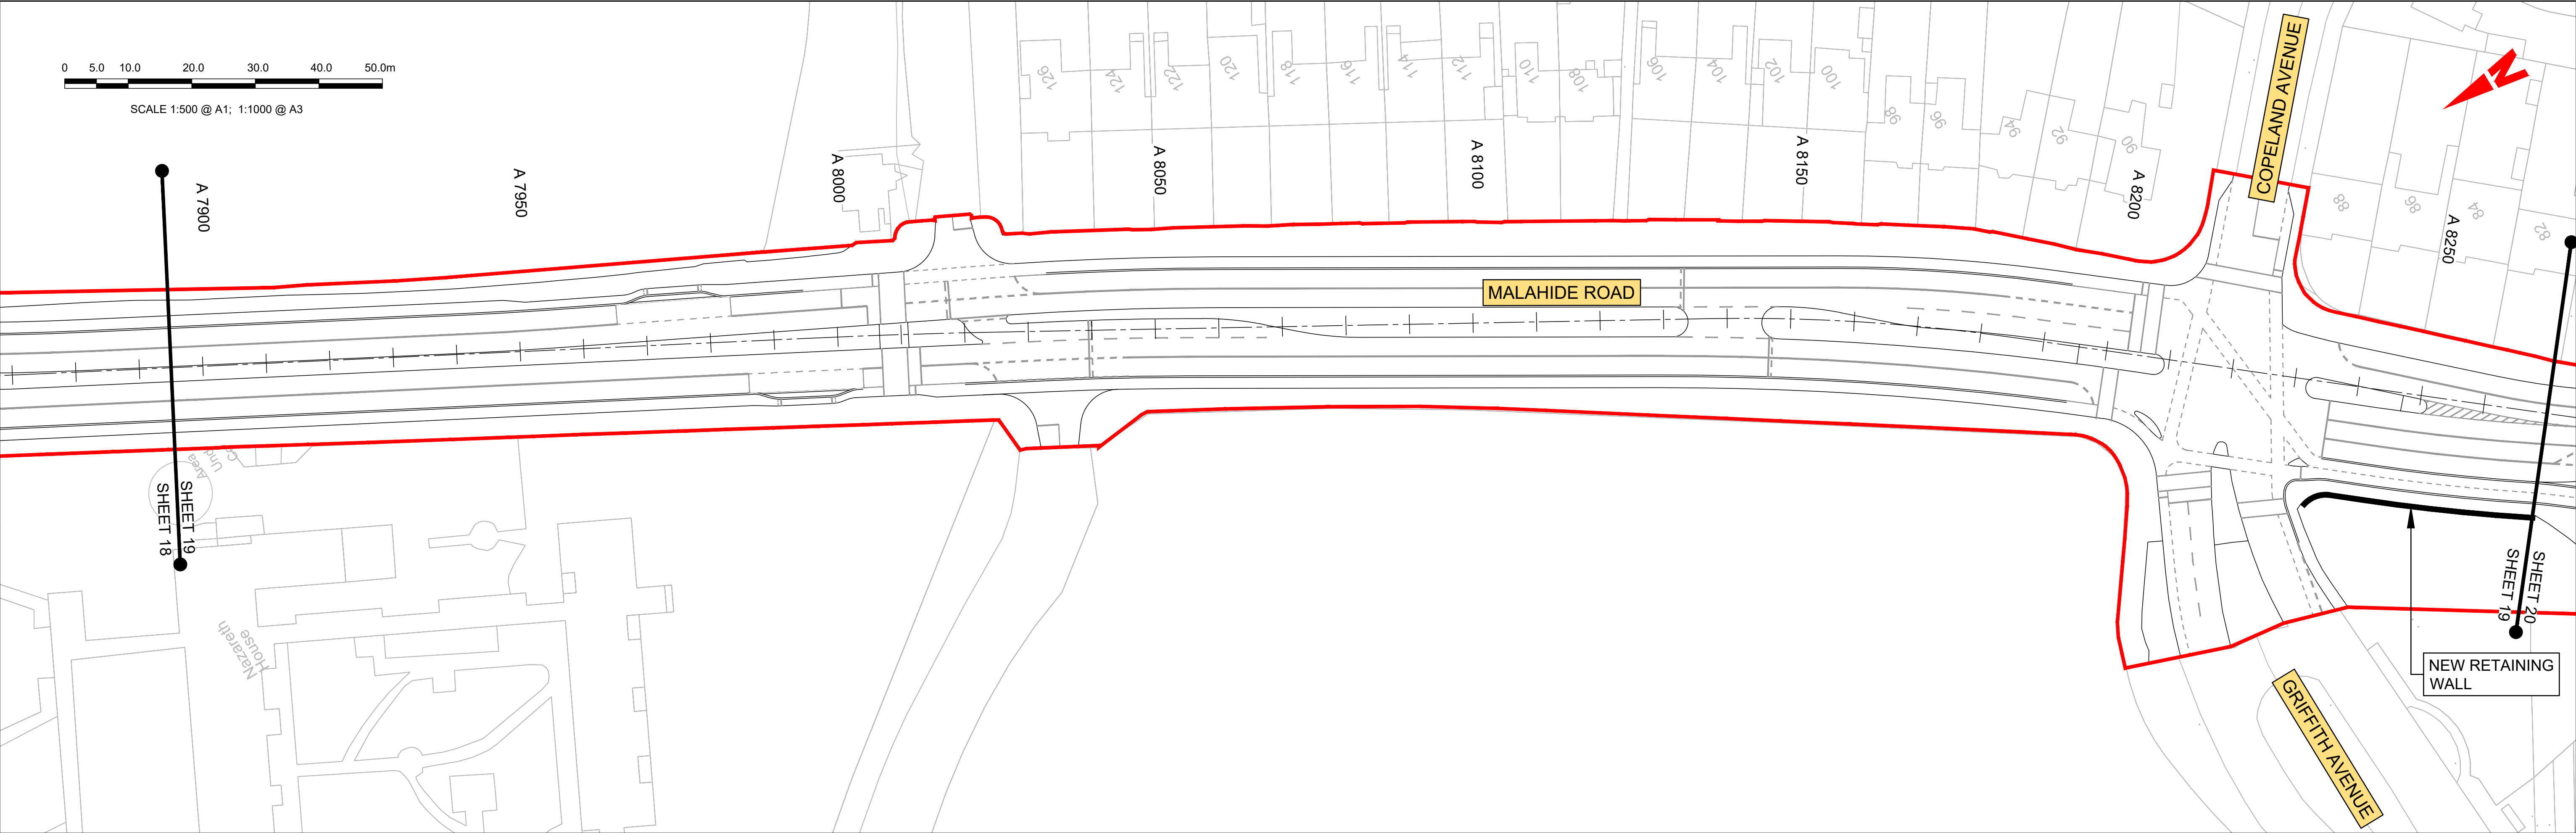

GEO_HV-01_ML_0000_M3_CR-0002-A01 LONGITUDINAL SECTION 19
SCALE: H 1:500,V 1:100.

LEGEND:

PROPOSED GROUND PROFILE

EXISTING GROUND PROFILE

SITE BOUNDARY LINE

TEMPORARY LAND ACQUISITION

<div>Disclaimer</div> <div>a. © National Transport Authority (NTA) 2021. This drawing is confidential and the copyright in it is owned by NTA. This drawing must not be either loaned, copied or otherwise reproduced in whole or in part or used for any purpose without the prior permission of NTA.</div> <div>b. This drawing is to be used for the design element identified in the titlebox. Other information shown is to be considered indicative only. The drawing is to be read in conjunction with all other relevant design drawings.</div> <div>c. O.S. data used for plans are printed under © Ordnance Survey Ireland Government of Ireland. All rights reserved. Licence Number 2021/OSI_NMA_180 National Transport Authority. All elevations are in metres and relate to OSI Geoid Model (OSGM15) Malin Head. All Co-ordinates are in Irish</div>						<div>Transverse Mercator Grid (ITM) as defined by OSI active local GPS station.</div> <div>d. Information concerning the position of apparatus shown on this drawing is based on drawings supplied by the utility owners and/or the utility works contractor, whilst every care has been taken in the preparation of this drawing, positions should be taken as approximate and are intended for general guidance only and no representation is made by the NTA as to the accuracy, completeness, sufficiency or otherwise of this drawing and the position of the apparatus. The information contained herein does not purport to be comprehensive or final as the apparatus is subject to being altered and/or superceded. Recipients should not rely on this information. Any liabilities are hereby expressly disclaimed.</div>						<div>e. The information contained herein has been provided by the NTA but does not purport to be comprehensive or final. Recipients should not rely on the information. Neither the NTA nor any of its directors, officers, employees, agents, stakeholders or advisers make any representation or warranty as to, or accept any liability or responsibility in relation to, the adequacy, accuracy, reasonableness or completeness of the information provided as part of this document or any matter on which the information is based (including but not limited to loss or damage arising as a result of reliance by recipients on the information or any part of it). Any liabilities are hereby expressly disclaimed.</div>						<div>Project Ireland 2040</div> <div>Building Ireland's Future</div>						<table><tr><th>Rev</th><th>Date</th><th>Dm</th><th>Chk'd</th><th>App'd</th><th>Description</th></tr><tr><td>M01</td><td>03/12/21</td><td>PP</td><td>JH</td><td>CA</td><td>ISSUE FOR PHASE 4: PLANNING</td></tr><tr><td> </td><td> </td><td> </td><td> </td><td> </td><td> </td></tr><tr><td> </td><td> </td><td> </td><td> </td><td> </td><td> </td></tr><tr><td> </td><td> </td><td> </td><td> </td><td> </td><td> </td></tr></table>						Rev	Date	Dm	Chk'd	App'd	Description	M01	03/12/21	PP	JH	CA	ISSUE FOR PHASE 4: PLANNING																			<div>Client</div> <div><div>NTA</div><div>Údarás Náisiúnta Iompair</div><div>National Transport Authority</div></div>						<div>Engineering Designer</div> <div><div>AECOM</div><div>MOTT MACDONALD</div></div>						<div>Programme Title</div> <div>BUSCONNECTS DUBLIN</div> <div>CORE BUS CORRIDORS INFRASTRUCTURE WORKS</div>						<div>Drawing Title</div> <div>CLONGRIFFIN TO CITY CENTRE CORE BUS CORRIDOR SCHEME</div> <div>MAINLINE PLAN AND PROFILE</div>						<div>Drawing File Name</div> <div>BCIDA-ACM-GEO_HV-0001_ML_00-DR-CR-0019</div>						<div>Sheet Number</div> <div>19 of 21</div>		<div>Status</div> <div>A</div>	<div>Rev</div> <div>M01</div>
Rev	Date	Dm	Chk'd	App'd	Description	
M01	03/12/21	PP	JH	CA	ISSUE FOR PHASE 4: PLANNING	
<div>Date</div> <div>03/12/21</div>						<div>Scale</div> <div>1:500 @ A1</div> <div>1:1000 @ A3</div>						<div>Drawn</div> <div>P.POCZATKO</div>						<div>Checked</div> <div>J.HAWE</div>						<div>Approved</div> <div>C.ACTON</div>						<div>QMS Code</div> <div> </div>	
<div>Project Code</div> <div>BCIDA</div>						<div>Originator Code</div> <div>ACM</div>						<div>QMS Code</div> <div> </div>						<div> </div>	

DO NOT SCALE USE FIGURED DIMENSIONS ONLY

