


- NOTES
- LAYOUT IS INDICATIVE ONLY FINAL POSITION
 - ALL WASTEWATER WORKS TO BE IN ACCORDANCE WITH IRISH WATER WASTEWATER CODE OF PRACTICE
 - ALL SURFACE WATER WORKS TO BE IN ACCORDANCE WITH GREATER DUBLIN REGIONAL CODE OF PRACTICE
 - WHERE 12M COVER CANNOT BE ACHIEVED THE PIPE SHALL HAVE A CONCRETE SURROUND AS PER IRISH WATER WASTEWATER CODE OF PRACTICE MINIMUM COVER OF 750MM TO BE KEPT BETWEEN NEW FOUNDATIONS AND EXISTING SURFACE WATERPOLL MAINS
 - MINIMUM OF 500MM SEPARATION BETWEEN EXISTING SERVICES AND NEW SERVICES SHOWN PRIOR TO COMMENCEMENT OF CONSTRUCTION WORKS
 - PROPOSED SUDS FEATURES TO BE IN ACCORDANCE WITH APPROVED PLANNING DOC REG. REF:26910 & GREATER DUBLIN REGIONAL CODE OF PRACTICE FOR PERMEABLE PAVING TO BE INCORPORATED INTO CARPARKING BAYS AND FOOTPATHS
 - GREEN ROOFS TO BE USED WHERE APPLICABLE
 - IMPERMEABLE SURFACES WHERE APPLICABLE
 - LEVELS OF SILING DRAINAGE TO BE CONFIRMED PRIOR TO COMMENCEMENT OF WORKS
 - BACKFILL MATERIAL AROUND UNDERGROUND MAINS TO BE COMPACTED IN LAYERS
 - SMUDGARY APPROVED

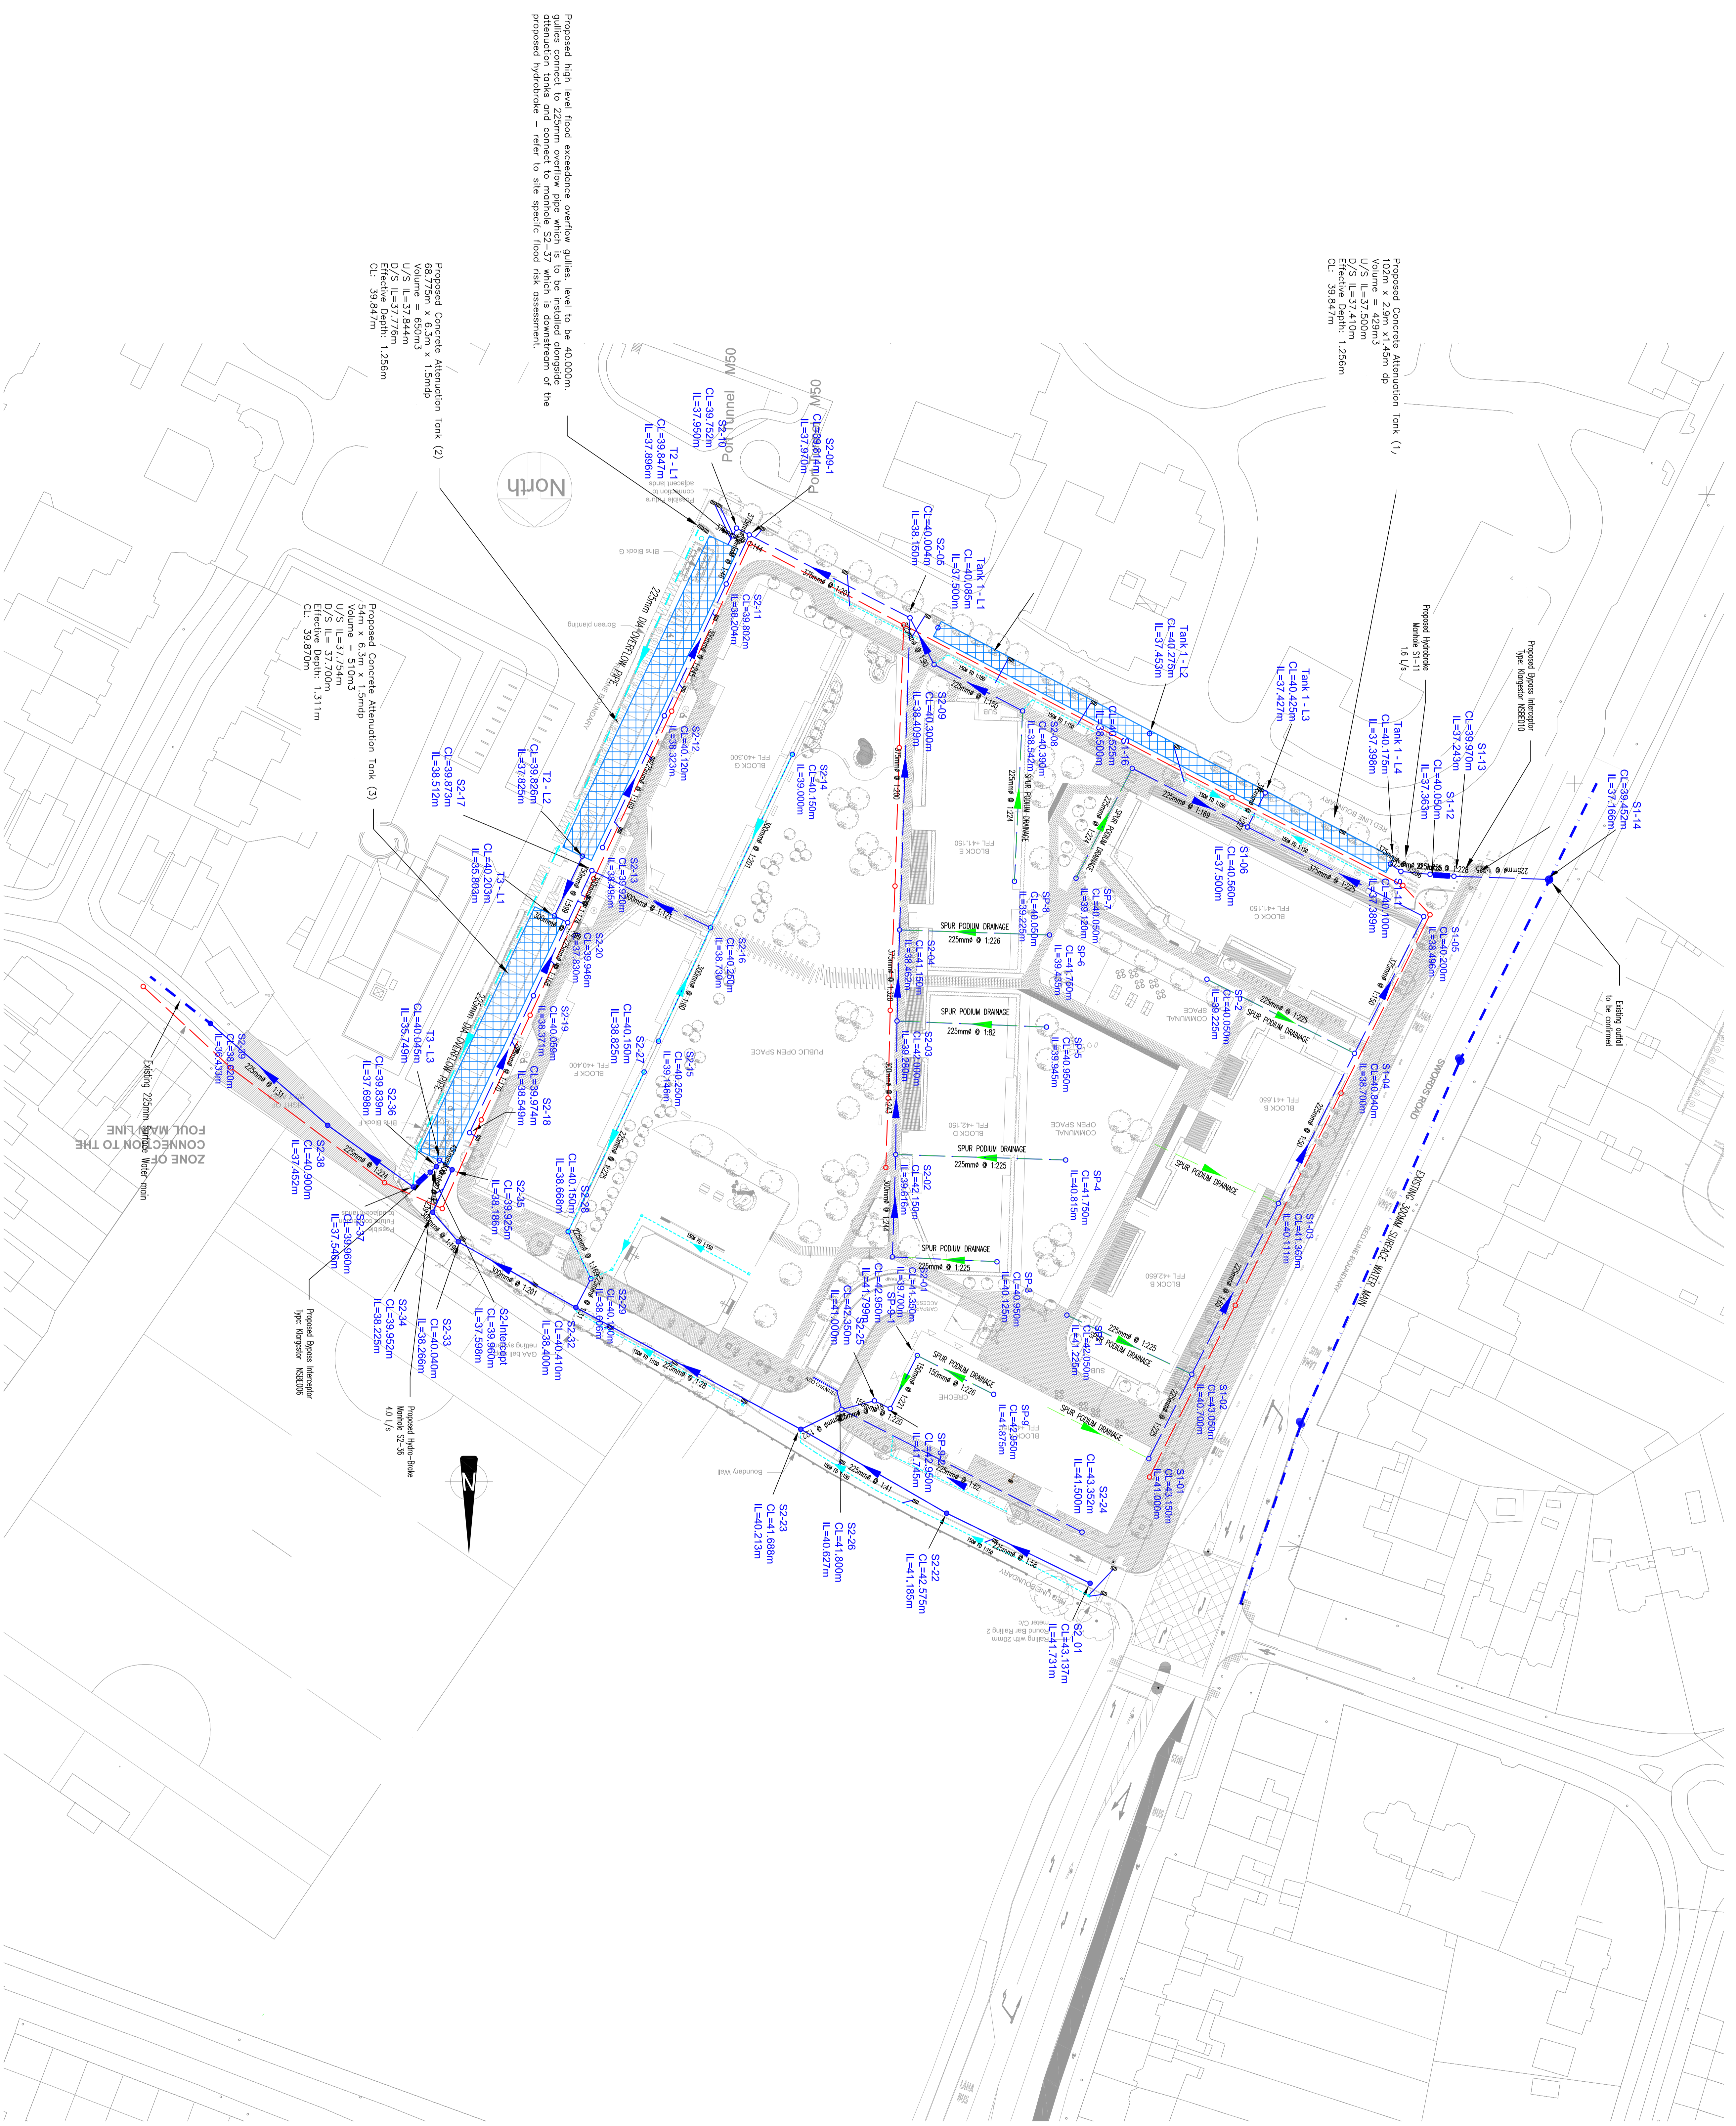

NOTES

- Existing Surface Water Main
- Proposed Surface Water Drainage
- Existing Surface Water Manhole
- Proposed Surface Water Manhole
- Proposed Spung Surface Water Drainage
- Set drawing C003 for details
- Proposed Filter Drain (to be coordinated with Landscape Design)
- Proposed Gully & Connection
- Proposed Concrete Attenuation Tank

Site Boundaries:
 The red site boundary and blue land ownership boundary lines have been omitted for clarity. Please refer to Architects Site Plan.

REV	DATE	DETAILS
C01	23/12/22	Issued for SUD Application
C02	11/10/21	Issued for SUD Application

JOR
 Consulting Civil & Structural Engineers
 Tel: 046 9077032 Fax: 046 9077932
 Email: info@jor.ie Web: www.jor.ie

CLIENT	TITLE
Eastwise Construction Swords Ltd	Surface Water Drainage Layout
PROJECT	SCALE
Hartfield Place, Swords Road, Whitehall, Dublin 9, D09 C7R8	1:500 (A3)
	DATE
	OCT 2021
	DRAWING NO.
	HARTFL-JOR-SW-ZZ-DR-C-002
	DESIGNED BY
	CHKD BY
	REV
	C04

ISSUED FOR PLANNING