


### DRAINAGE LEGEND

- EXISTING SURFACE WATER SEWER & MANHOLE
- PROPOSED SURFACE WATER SEWER & MANHOLE
- PROPOSED BIO-RETENTION / SWALE / DETENTION BASIN AREA
- PROPOSED ATTENUATION TANK
- PROPOSED STORAGE WITHIN PERMEABLE STONE SUBBASE
- PROPOSED INSPECTION CHAMBER
- PROPOSED SILT TRAP
- PROPOSED WATER BUTT
- PROPOSED INFILTRATION TRENCH
- PROPOSED GREEN ROOF
- PROPOSED TREE ROOT STRUCTURAL CELL SYSTEM

### LEGEND:

- EXISTING 33" WATERMAIN (LAYOUT BASED ON SURVEY BY COASWAY SURVEYS DRAWINGS NO. 1889-001 F TO H, SURVEY DATED 16/10/2019)
- EXISTING 33" WATERMAIN (RECORD DRAWINGS SHOWN IN THIN)

- ### NOTES:
- THIS DRAWING IS TO BE READ IN CONJUNCTION WITH ALL OTHER RELEVANT ENGINEERING, ARCHITECTURAL AND LANDSCAPE ARCHITECTS DRAWINGS/DOCUMENTS.
  - REFER TO ARCHITECTURAL LAYOUTS FOR GREEN ROOF EXTENTS.

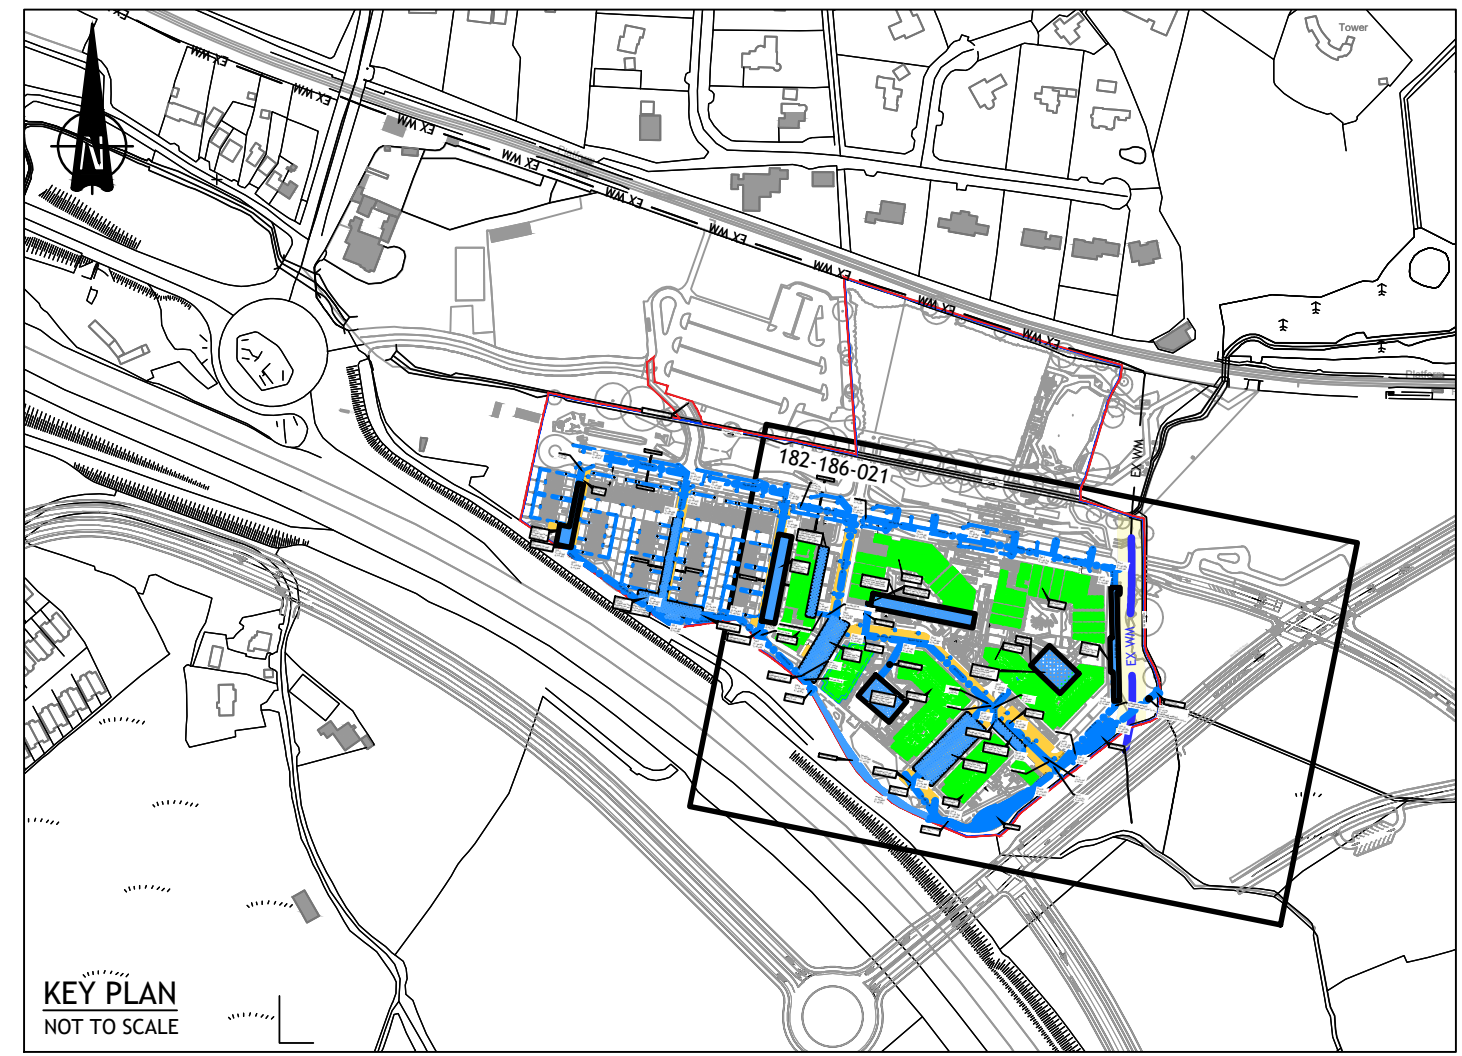

**PROPRIETARY PRODUCT NAMES, MANUFACTURERS NAMES, SUPPLIERS NAMES, NATIONAL STANDARDS**

WHERE A SPECIFICATION OR A DESCRIPTION OF A PRODUCT OR ELEMENT OF WORK INCLUDES A SPECIFIC MAKE OR SOURCE SUCH AS A PRODUCT NAME OR MANUFACTURERS NAME OR A SUPPLIERS NAME, OR A NATIONAL STANDARD, THE SPECIFICATION OR DESCRIPTION SHALL BE DEEMED TO BE ACCOMPANIED BY THE WORDS "OR EQUIVALENT" NOTWITHSTANDING THAT THOSE EXACT WORDS MAY NOT IN FACT ACCOMPANY THE NAME OR STANDARD. THIS ALSO APPLIES WHERE THE NAME OR STANDARD IS ACCOMPANIED BY OTHER WORDS SUCH AS "OR EQUAL APPROVED" OR SUCH LIKE PHRASES.

**© PUNCH Consulting Engineers**

This drawing and any design hereon is the copyright of the Consultants and must not be reproduced without their written consent. All drawings remain the property of the Consultants. Figured dimension only to be taken from this drawing. Consultants to be informed immediately of any discrepancies before work proceeds.

COLOUR DRAWING

Date Drawn: 2018-11-23  
 Drawn By: KOBrien  
 Date Issued: 2021-02-19  
 Issued By: IBS



Rev	Amendment	By	Date
PLD	PLANNING ISSUE	IBS	2022/03/28

Client: 1 CARRICKMINES LAND LTD.

Job: PRIORSLAND CHERRYWOOD SHD  
 Title: SURFACE DRAINAGE LAYOUT - SHEET 1 OF 2 - INTERIM PROPOSALS (SECTION 7.2.2)

**PUNCH** consulting engineers  
 Dublin | Limerick | Cork | Galway | Glasgow  
 Carnegie House, Library Road, Dun Laoghaire, Co. Dublin, A96 C7W7  
 IRL: +353 1 271 2200 www.punchconsulting.com

Stage: PRELIMINARY  
 Scale @ A1: 1:500  
 Technician Check: IBS  
 Engineer Check: MCD  
 Approved:  
 Drawing No: 182-186-021  
 Rev: PLO