
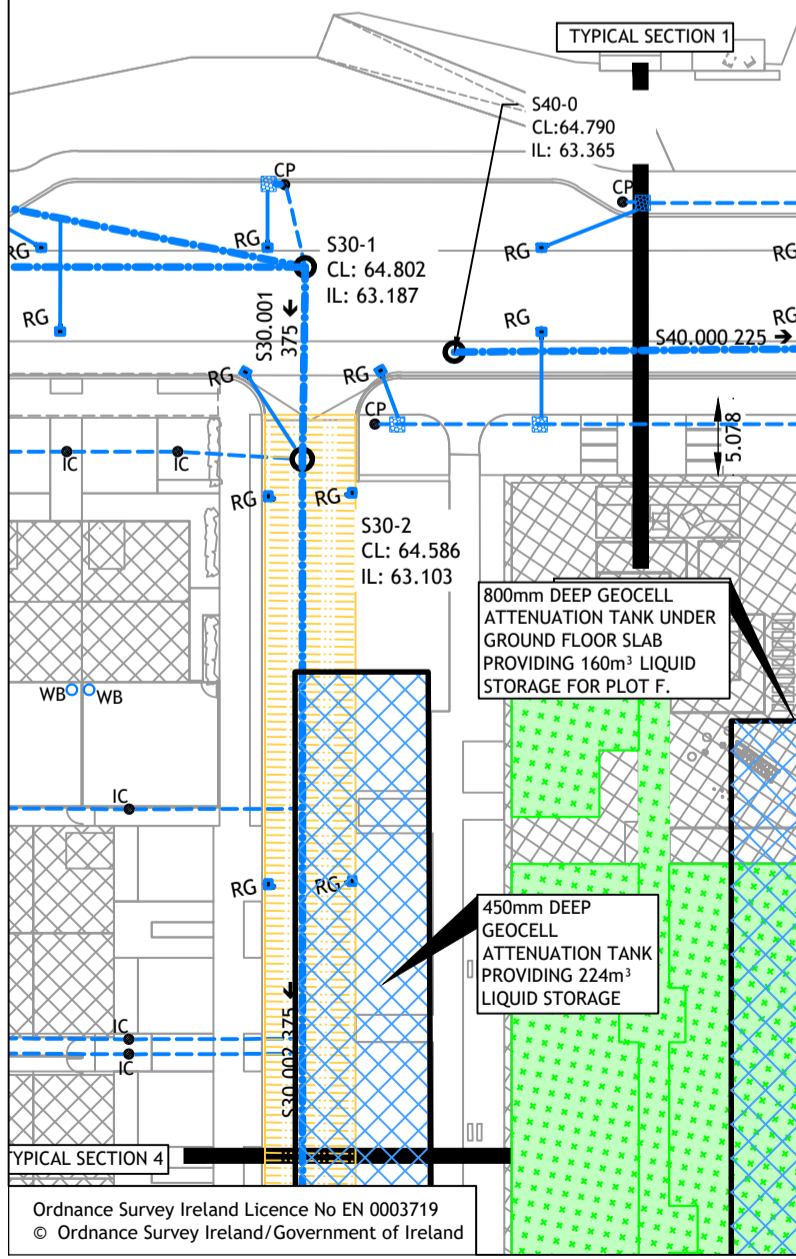
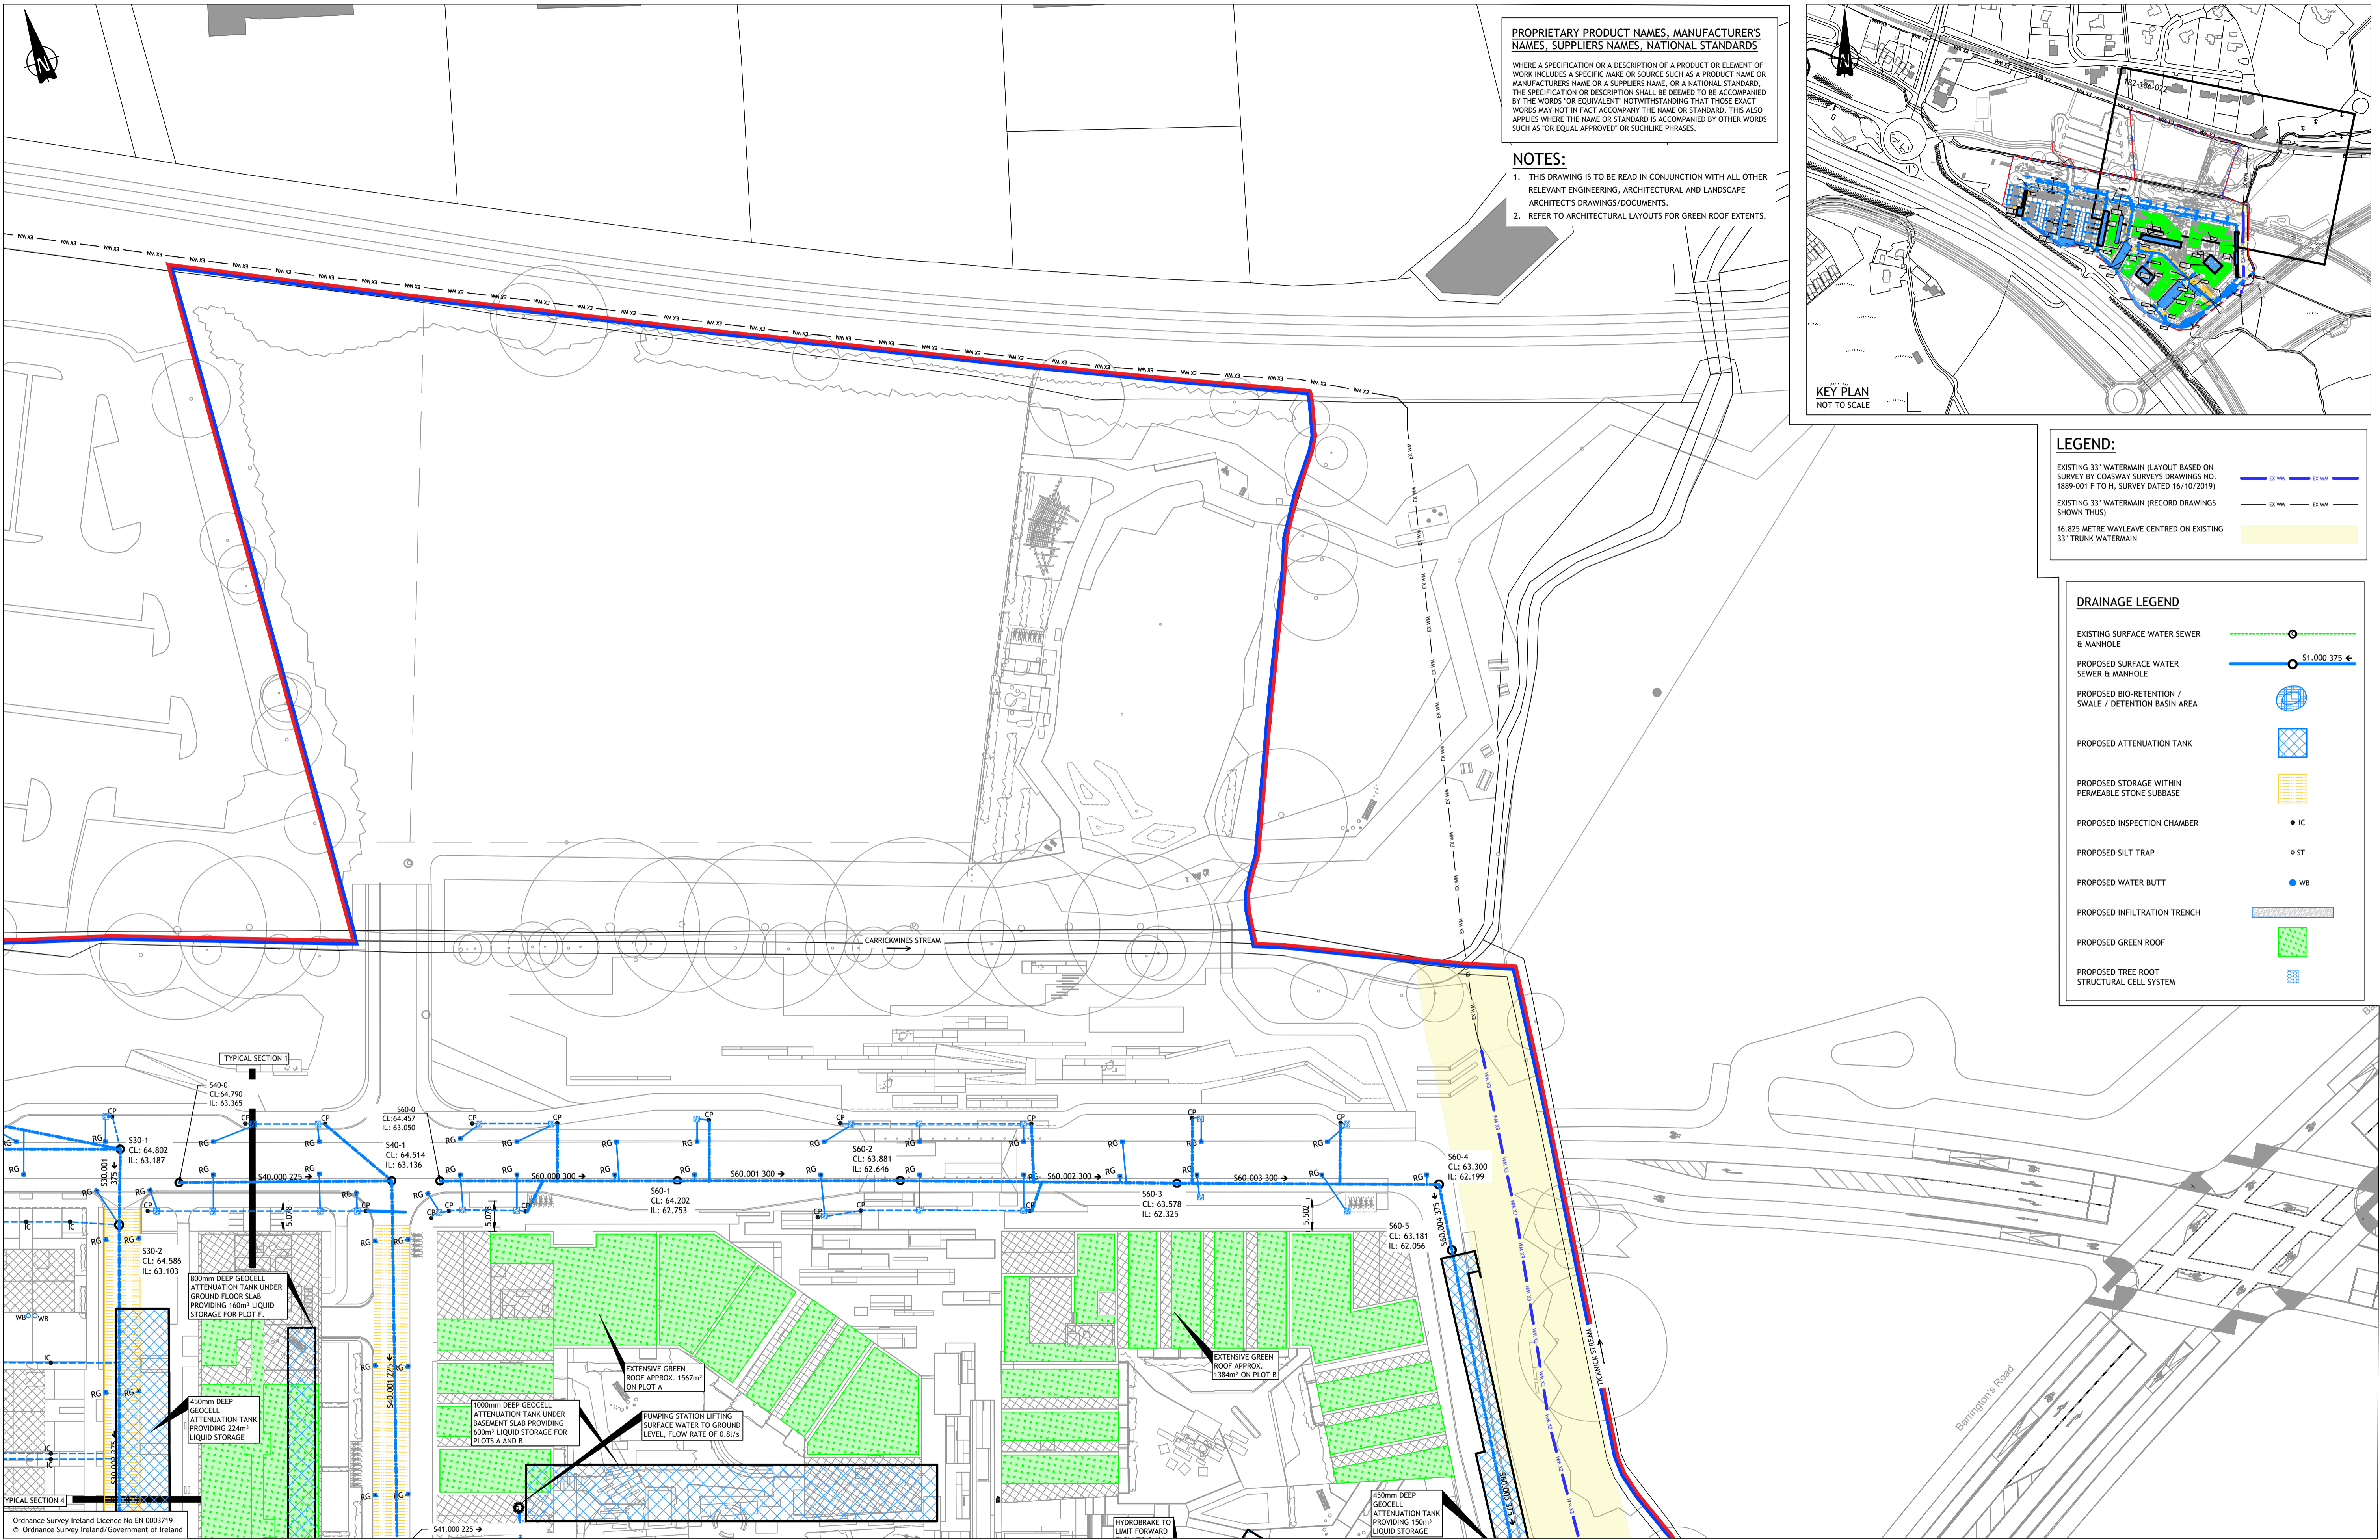
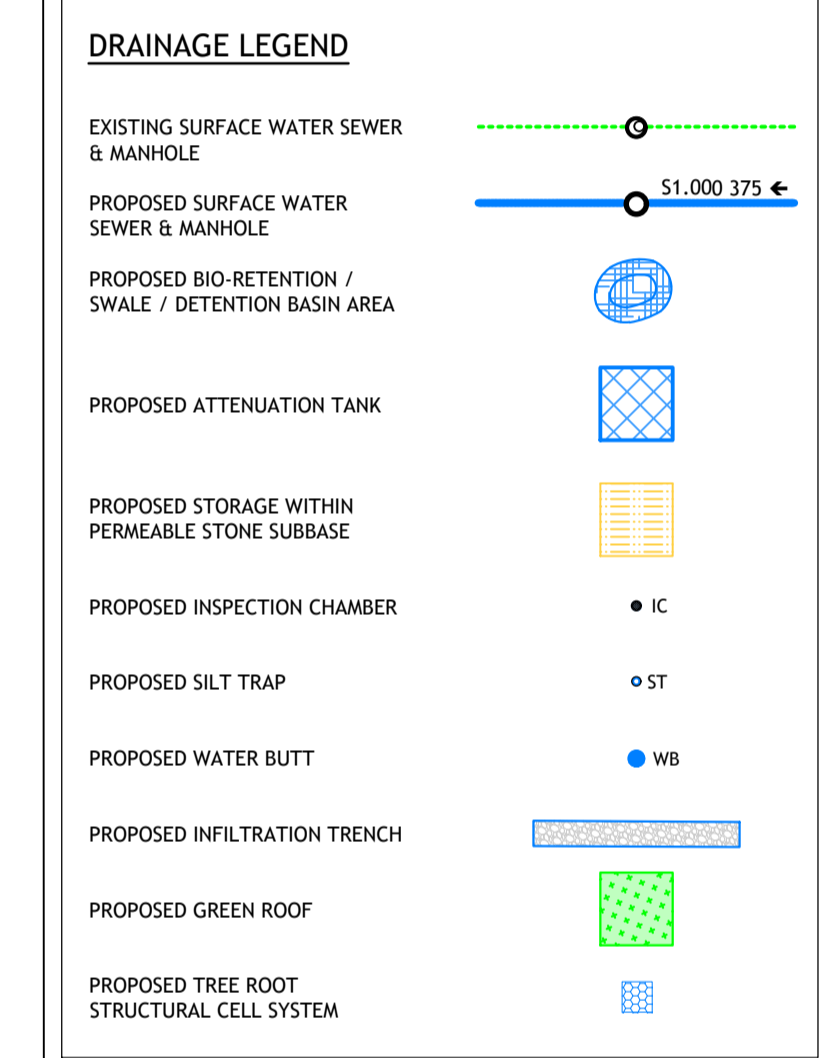
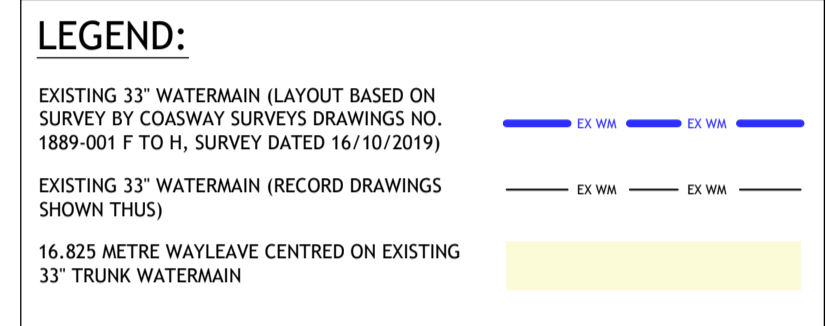


PROPRIETARY PRODUCT NAMES, MANUFACTURER'S NAMES, SUPPLIERS NAMES, NATIONAL STANDARDS

WHERE A SPECIFICATION OR A DESCRIPTION OF A PRODUCT OR ELEMENT OF WORK INCLUDES A SPECIFIC MAKE OR SOURCE SUCH AS A PRODUCT NAME OR MANUFACTURER'S NAME OR A SUPPLIER'S NAME, OR A NATIONAL STANDARD, THE SPECIFICATION OR DESCRIPTION SHALL BE DEEMED TO BE ACCOMPANIED BY THE WORDS "OR EQUIVALENT" NOTWITHSTANDING THAT THOSE EXACT WORDS MAY NOT IN FACT ACCOMPANY THE NAME OR STANDARD. THIS ALSO APPLIES WHERE THE NAME OR STANDARD IS ACCOMPANIED BY OTHER WORDS SUCH AS "OR EQUAL APPROVED" OR SUCH LIKE PHRASES.

- NOTES:**
1. THIS DRAWING IS TO BE READ IN CONJUNCTION WITH ALL OTHER RELEVANT ENGINEERING, ARCHITECTURAL AND LANDSCAPE ARCHITECT'S DRAWINGS/DOCUMENTS.
 2. REFER TO ARCHITECTURAL LAYOUTS FOR GREEN ROOF EXTENTS.

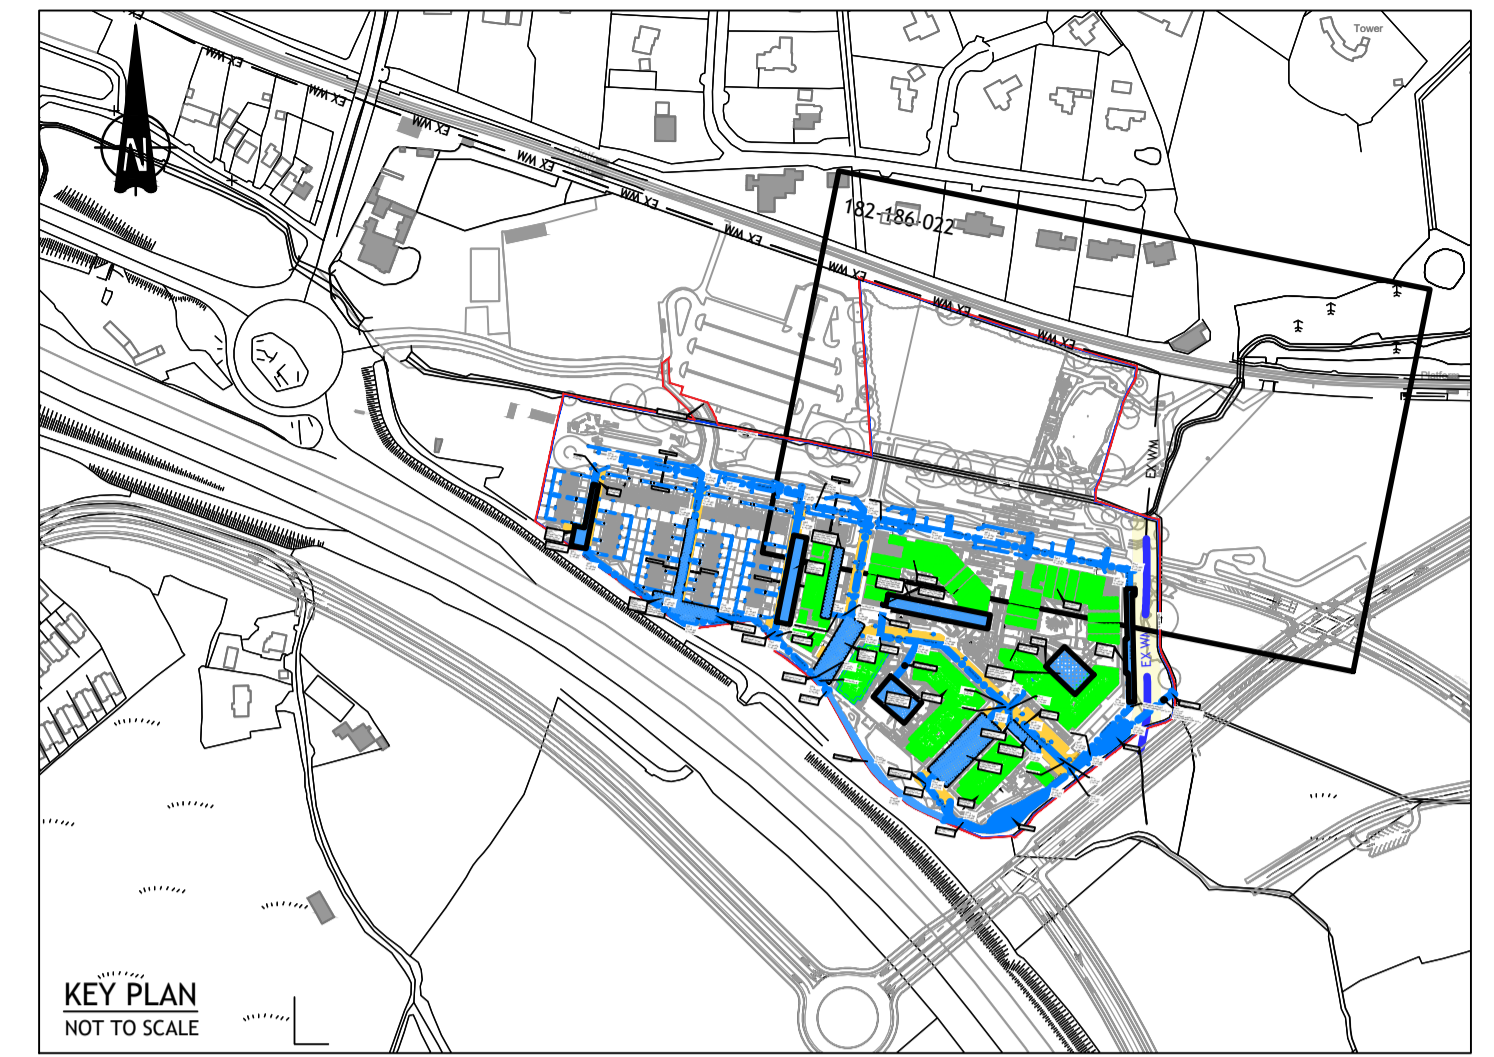

© PUNCH Consulting Engineers
 This drawing and any design hereon is the copyright of the Consultants and must not be reproduced without their written consent.
 All drawings remain the property of the Consultants.
 Figured dimension only to be taken from this drawing.
 Consultants to be informed immediately of any discrepancies before work proceeds.

Date Drawn: 2018-11-23
 Drawn By: KOBrien
 Date Issued: 2021-02-19
 Issued By: IBS



Rev	Amendment	By	Date
PLD	PLANNING ISSUE	IBS	2022/03/28

Client:
 1 CARRICKMINES LAND LTD.

Job: PRIORSLAND CHERRYWOOD SHD
 Title: SURFACE DRAINAGE LAYOUT - SHEET 2 OF 2 - INTERIM PROPOSALS (SECTION 7.2.2)
PUNCH consulting engineers
 Dublin | Limerick | Cork | Galway | Glasgow
 Carnegie House, Library Road, Dun Laoghaire, Co. Dublin, A96 C7W7
 IRL: +353 1 271 2200 www.punchconsulting.com

Stage: PRELIMINARY
 Scale @ A1: 1:500
 Technician Check: IBS
 Engineer Check: MCD
 Approved:
 Drawing No: 182-186-022
 Rev: PLO