




**PROPRIETARY PRODUCT NAMES, MANUFACTURERS' NAMES, SUPPLIERS NAMES, NATIONAL STANDARDS**

WHERE A SPECIFICATION OR A DESCRIPTION OF A PRODUCT OR ELEMENT OF WORK INCLUDES A SPECIFIC NAME OR SOURCE SUCH AS A PRODUCT NAME OR MANUFACTURERS NAME OR A SUPPLIERS NAME, OR A NATIONAL STANDARD, THE SPECIFICATION OR DESCRIPTION SHALL BE DEEMED TO BE ACCOMPANIED BY THE WORDS "OR EQUIVALENT" NOTWITHSTANDING THAT THOSE EXACT WORDS MAY NOT IN FACT ACCOMPANY THE NAME OR STANDARD. THIS ALSO APPLIES WHERE THE NAME OR STANDARD IS ACCOMPANIED BY OTHER WORDS SUCH AS "OR EQUAL APPROVED" OR SIMILAR PHRASES.

**NOTES:**

1. THIS DRAWING IS TO BE READ IN CONJUNCTION WITH ALL OTHER RELEVANT ENGINEERING, ARCHITECTURAL AND LANDSCAPE ARCHITECTS DRAWINGS/DOCUMENTS.
2. REFER TO ARCHITECTURAL LAYOUTS FOR GREEN ROOF EXTENTS.

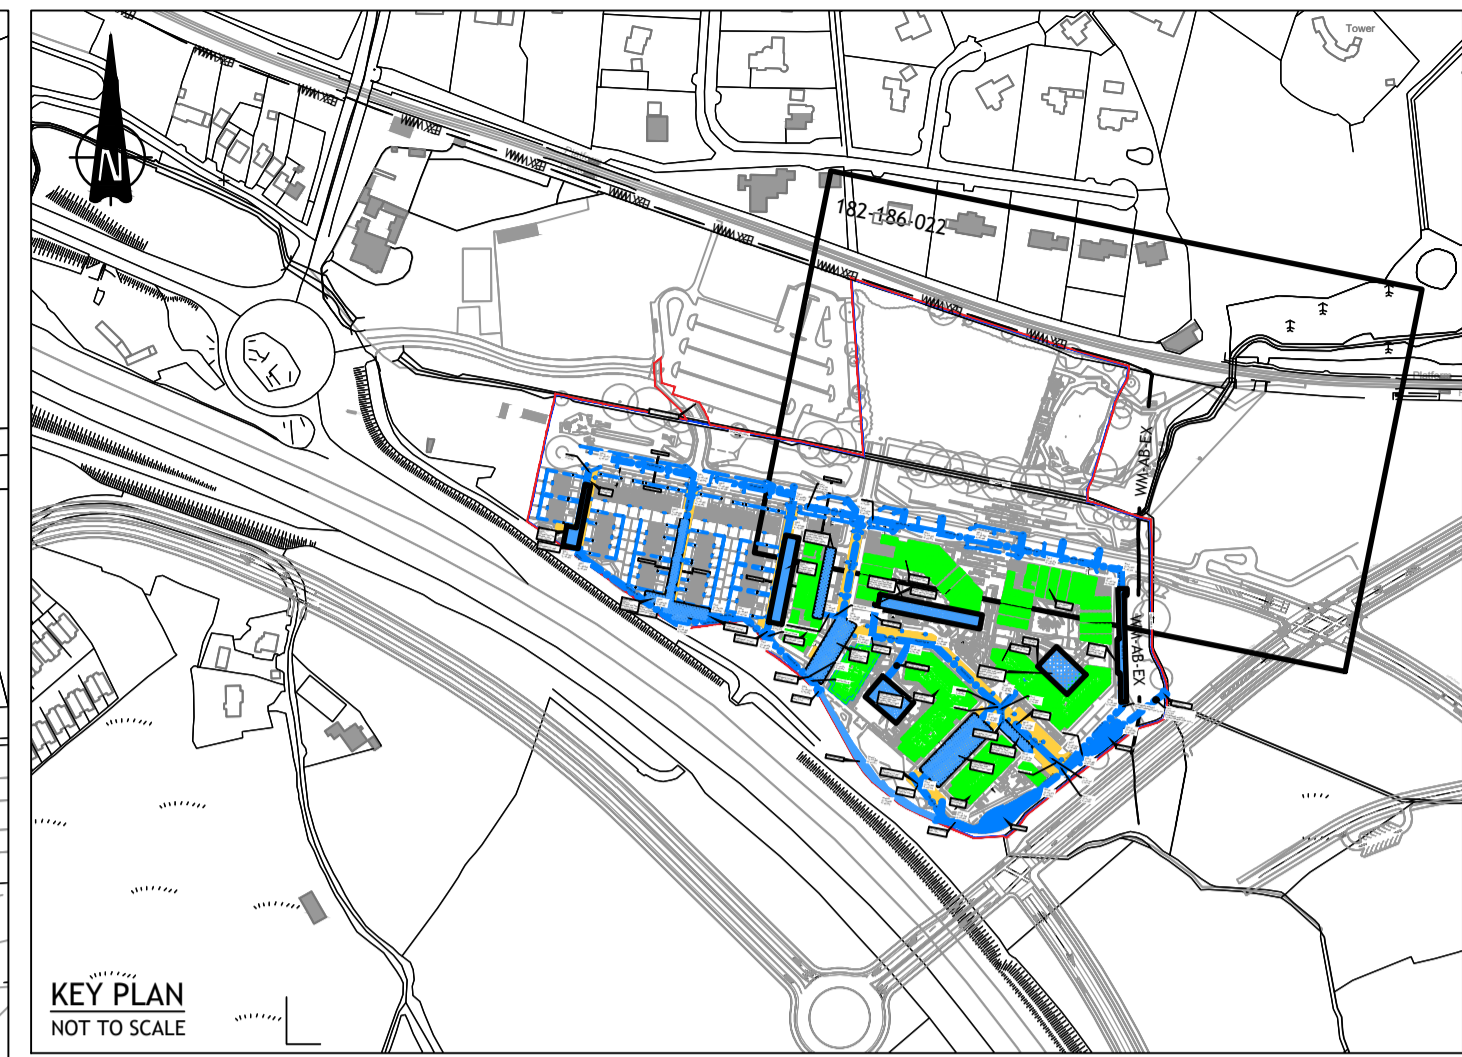

**NOTES:**


1. THIS DRAWING IS TO BE READ IN CONJUNCTION WITH ALL OTHER RELEVANT ENGINEERING, ARCHITECTURAL AND LANDSCAPE ARCHITECTS DRAWINGS/DOCUMENTS.
2. REFER TO ARCHITECTURAL LAYOUTS FOR GREEN ROOF EXTENTS.

**LEGEND:**



- EXISTING 33" WATERMAIN (LAYOUT BASED ON SURVEY BY CONSWAY SURVEYS DRAWINGS NO. 1889-001 F TO H, SURVEY DATED 16/10/2019)
- EXISTING 33" WATERMAIN (RECORD DRAWINGS SHOWN THUS)
- EXISTING 33" WATERMAIN TO BE ABANDONED
- 16.825 METRE WAYLEAVE CENTRED ON EXISTING 33" TRUNK WATERMAIN

**DRAINAGE LEGEND**

- EXISTING SURFACE WATER SEWER & MANHOLE
- PROPOSED SURFACE WATER SEWER & MANHOLE
- PROPOSED BIO-RETENTION / SWALE / DETENTION BASIN AREA
- PROPOSED ATTENUATION TANK
- PROPOSED STORAGE WITHIN PERMEABLE STONE SUBBASE
- PROPOSED INSPECTION CHAMBER
- PROPOSED SILT TRAP
- PROPOSED WATER BUTT
- PROPOSED INFILTRATION TRENCH
- PROPOSED GREEN ROOF
- PROPOSED TREE ROOT STRUCTURAL CELL SYSTEM

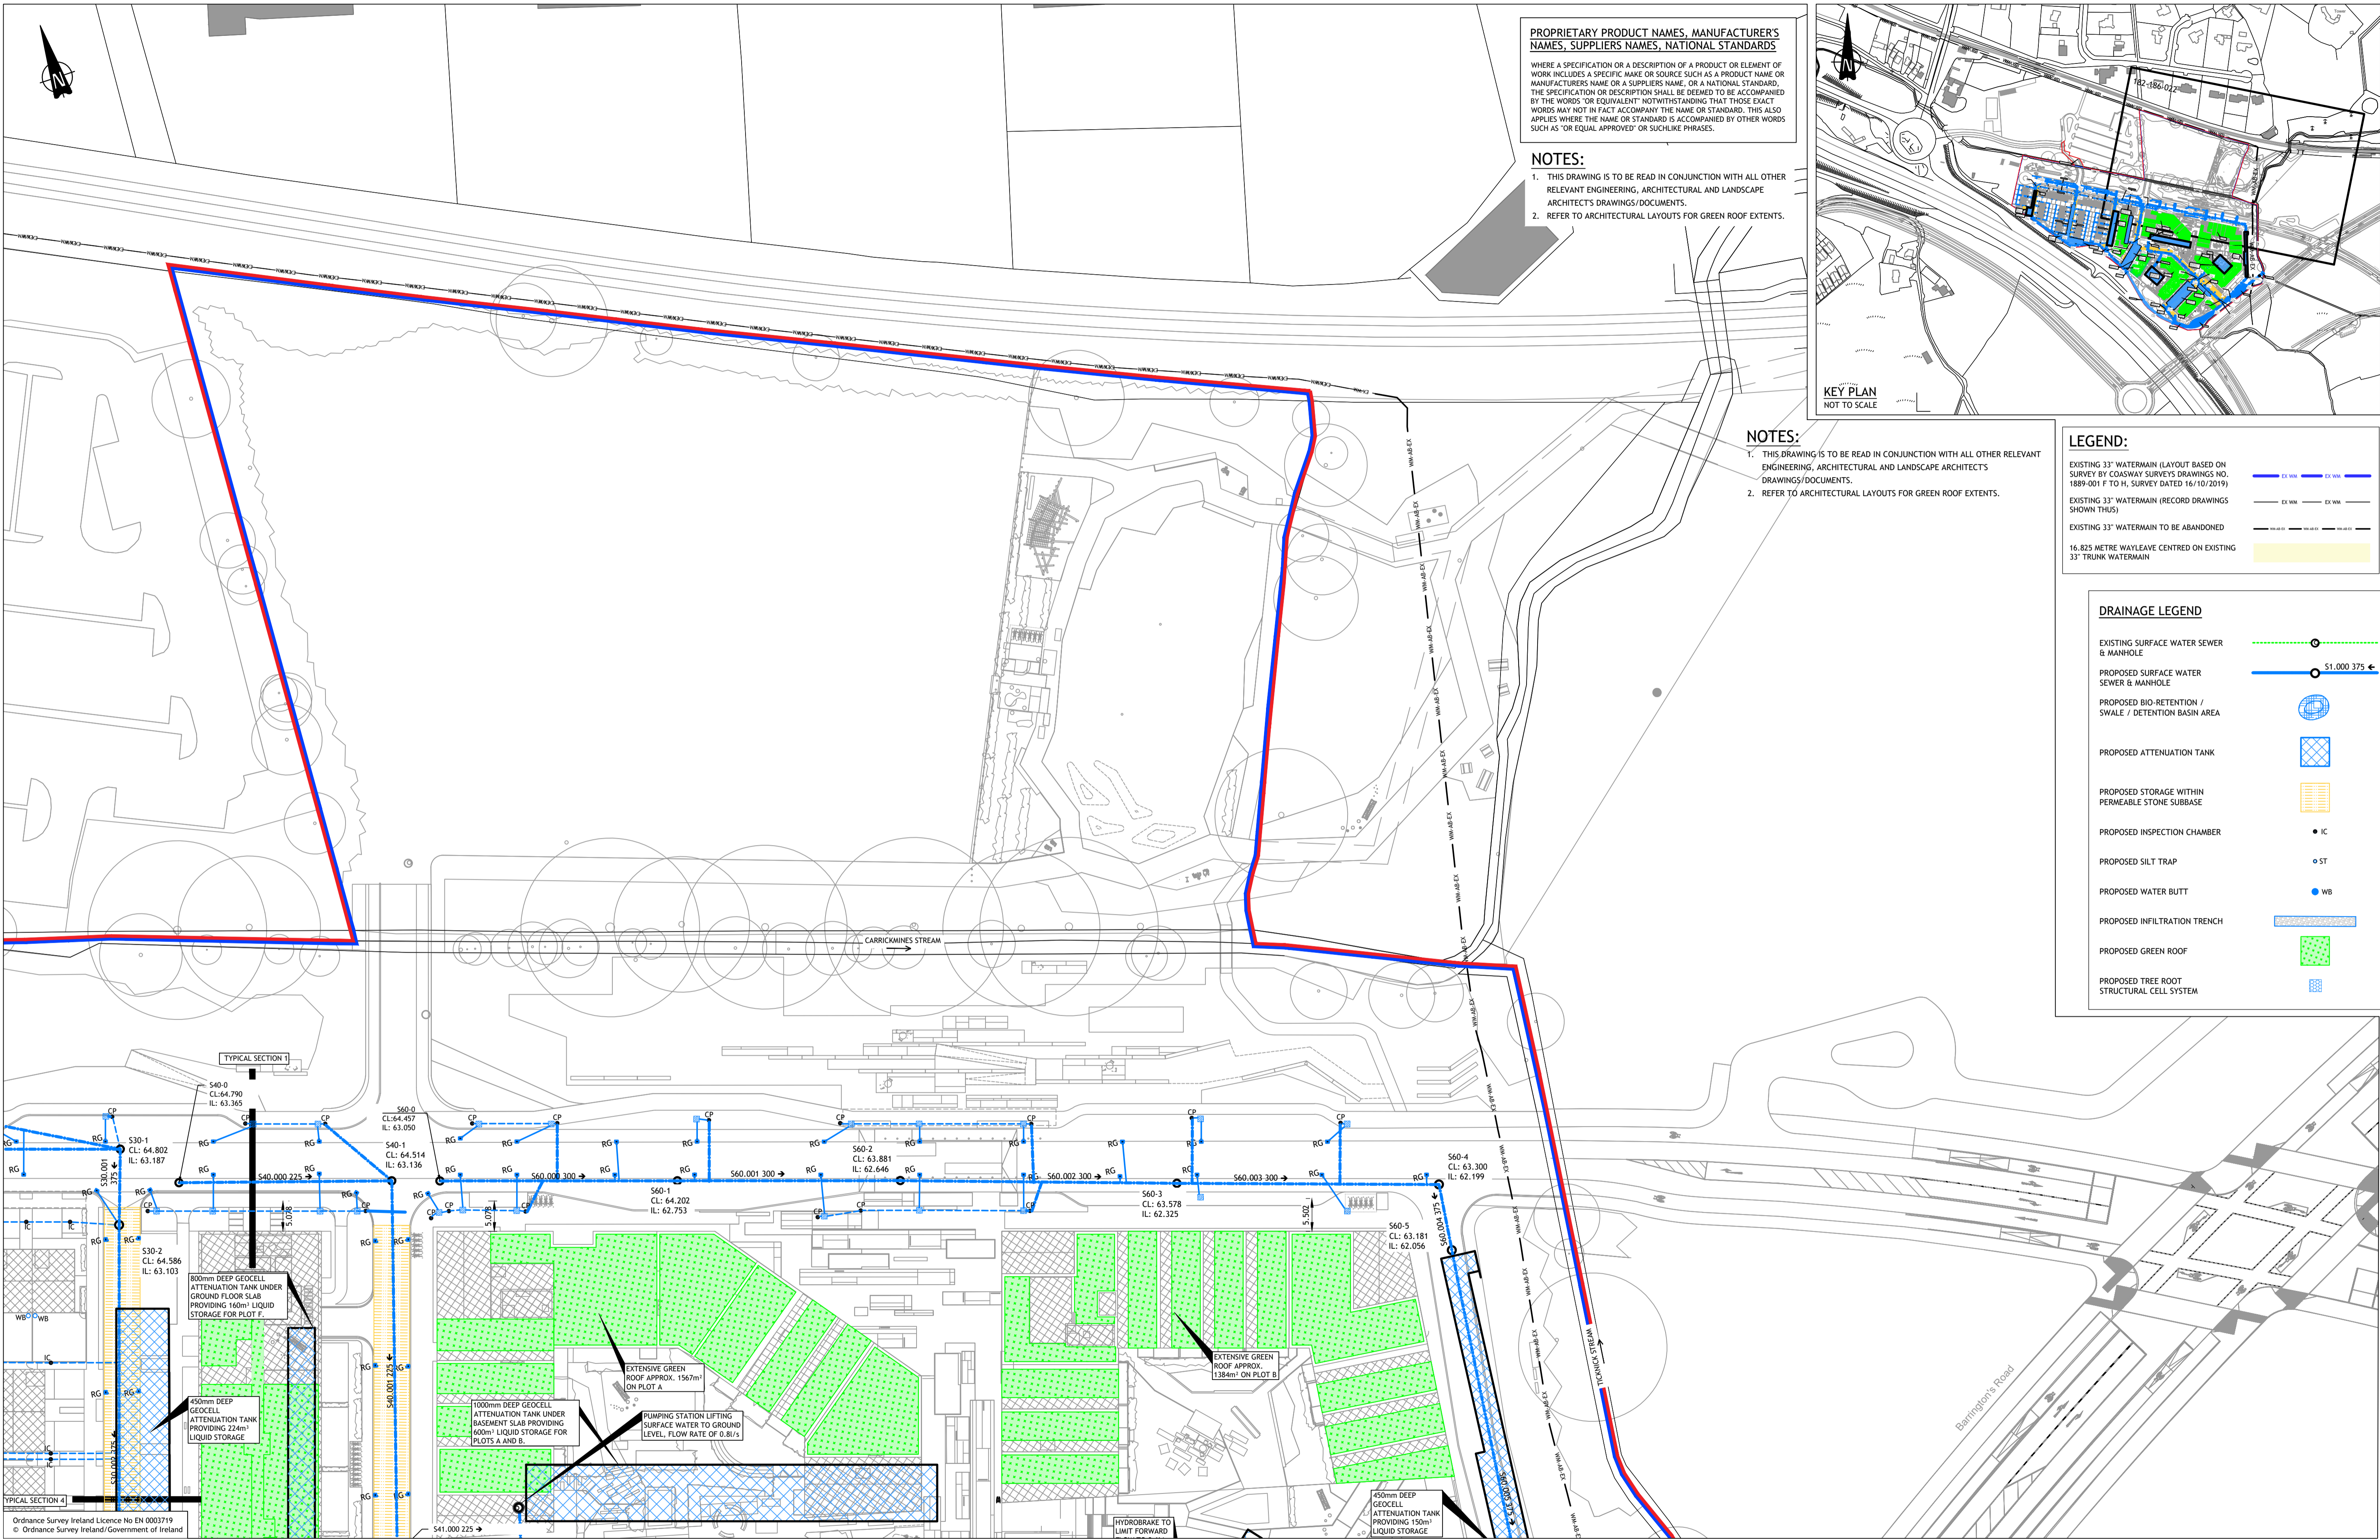

TYPICAL SECTION 1

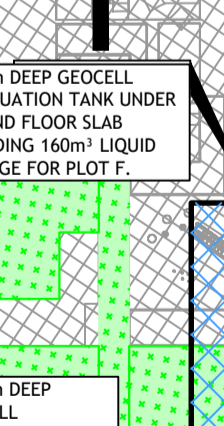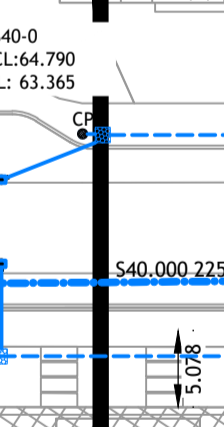

TYPICAL SECTION 4

Ordnance Survey Ireland Licence No EN 0003719 © Ordnance Survey Ireland/Government of Ireland

**© PUNCH Consulting Engineers**

This drawing and any design hereon is the copyright of the Consultants and must not be reproduced without their written consent. All drawings remain the property of the Consultants. Figured dimension only to be taken from this drawing. Consultants to be informed immediately of any discrepancies before work proceeds.

Date Drawn:	2018-11-23
Drawn By:	KOBrien
Date Issued:	2021-02-19
Issued By:	IBS



Rev	Amendment	By	Date
PL0	PLANNING ISSUE	IBS	2022/03/28

Client:  
**1 CARRICKMINES LAND LTD.**

Job: PRIORSLAND CHERRYWOOD SHD  
Title: SURFACE DRAINAGE LAYOUT - SHEET 3 OF 3 - PERMANENT PROPOSAL

**PUNCH** consulting engineers  
Dublin | Limerick | Cork | Galway | Glasgow  
Carnegie House, Library Road, Dun Laoghaire, Co. Dublin, A96 C7W7  
IRL: +353 1 271 2200 www.punchconsulting.com

Stage:	PLANNING
Scale @ A1:	1:500
Technician Check:	IBS
Engineer Check:	MCD
Approved:	
Drawing No:	182-186-022b
Rev:	PL0