

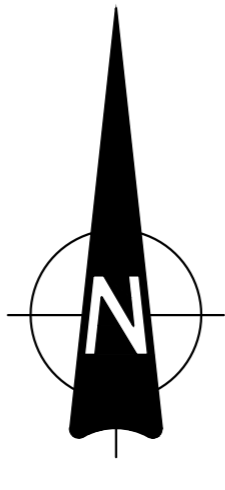


LEGEND:

	PROPOSED FOUL WATER SEWER MANHOLE ON PUBLIC ROAD
	PROPOSED SURFACE WATER SEWER MANHOLE ON PUBLIC ROAD
	PROPOSED UNDERSLAB FOUL WATER SEWER WITH PIPE SIZE, GRADE, MANHOLE AND INVERT LEVEL
	PROPOSED UNDERSLAB CAR PARK FOUL WATER SEWER WITH PIPE SIZE, GRADE, MANHOLE AND INVERT LEVEL
	PROPOSED UNDERSLAB SURFACE WATER SEWER WITH PIPE SIZE, GRADE, MANHOLE REF. AND INVERT LEVEL
	PROPOSED ROAD GULLY
	PROPOSED PRIVATE FOUL WATER PIPE (SOIL VENT PIPE)
	PROPOSED FOUL FLOOR GULLY

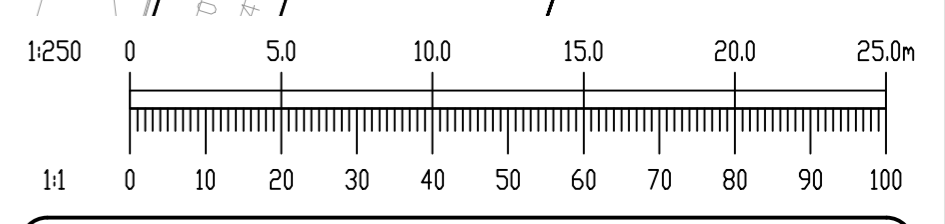

- NOTES:**
- DO NOT SCALE. USE FIGURED DIMENSIONS ONLY.
 - THIS DRAWING IS TO BE READ IN CONJUNCTION WITH ALL OTHER RELEVANT ARCHITECTURAL AND ENGINEERING DRAWINGS.

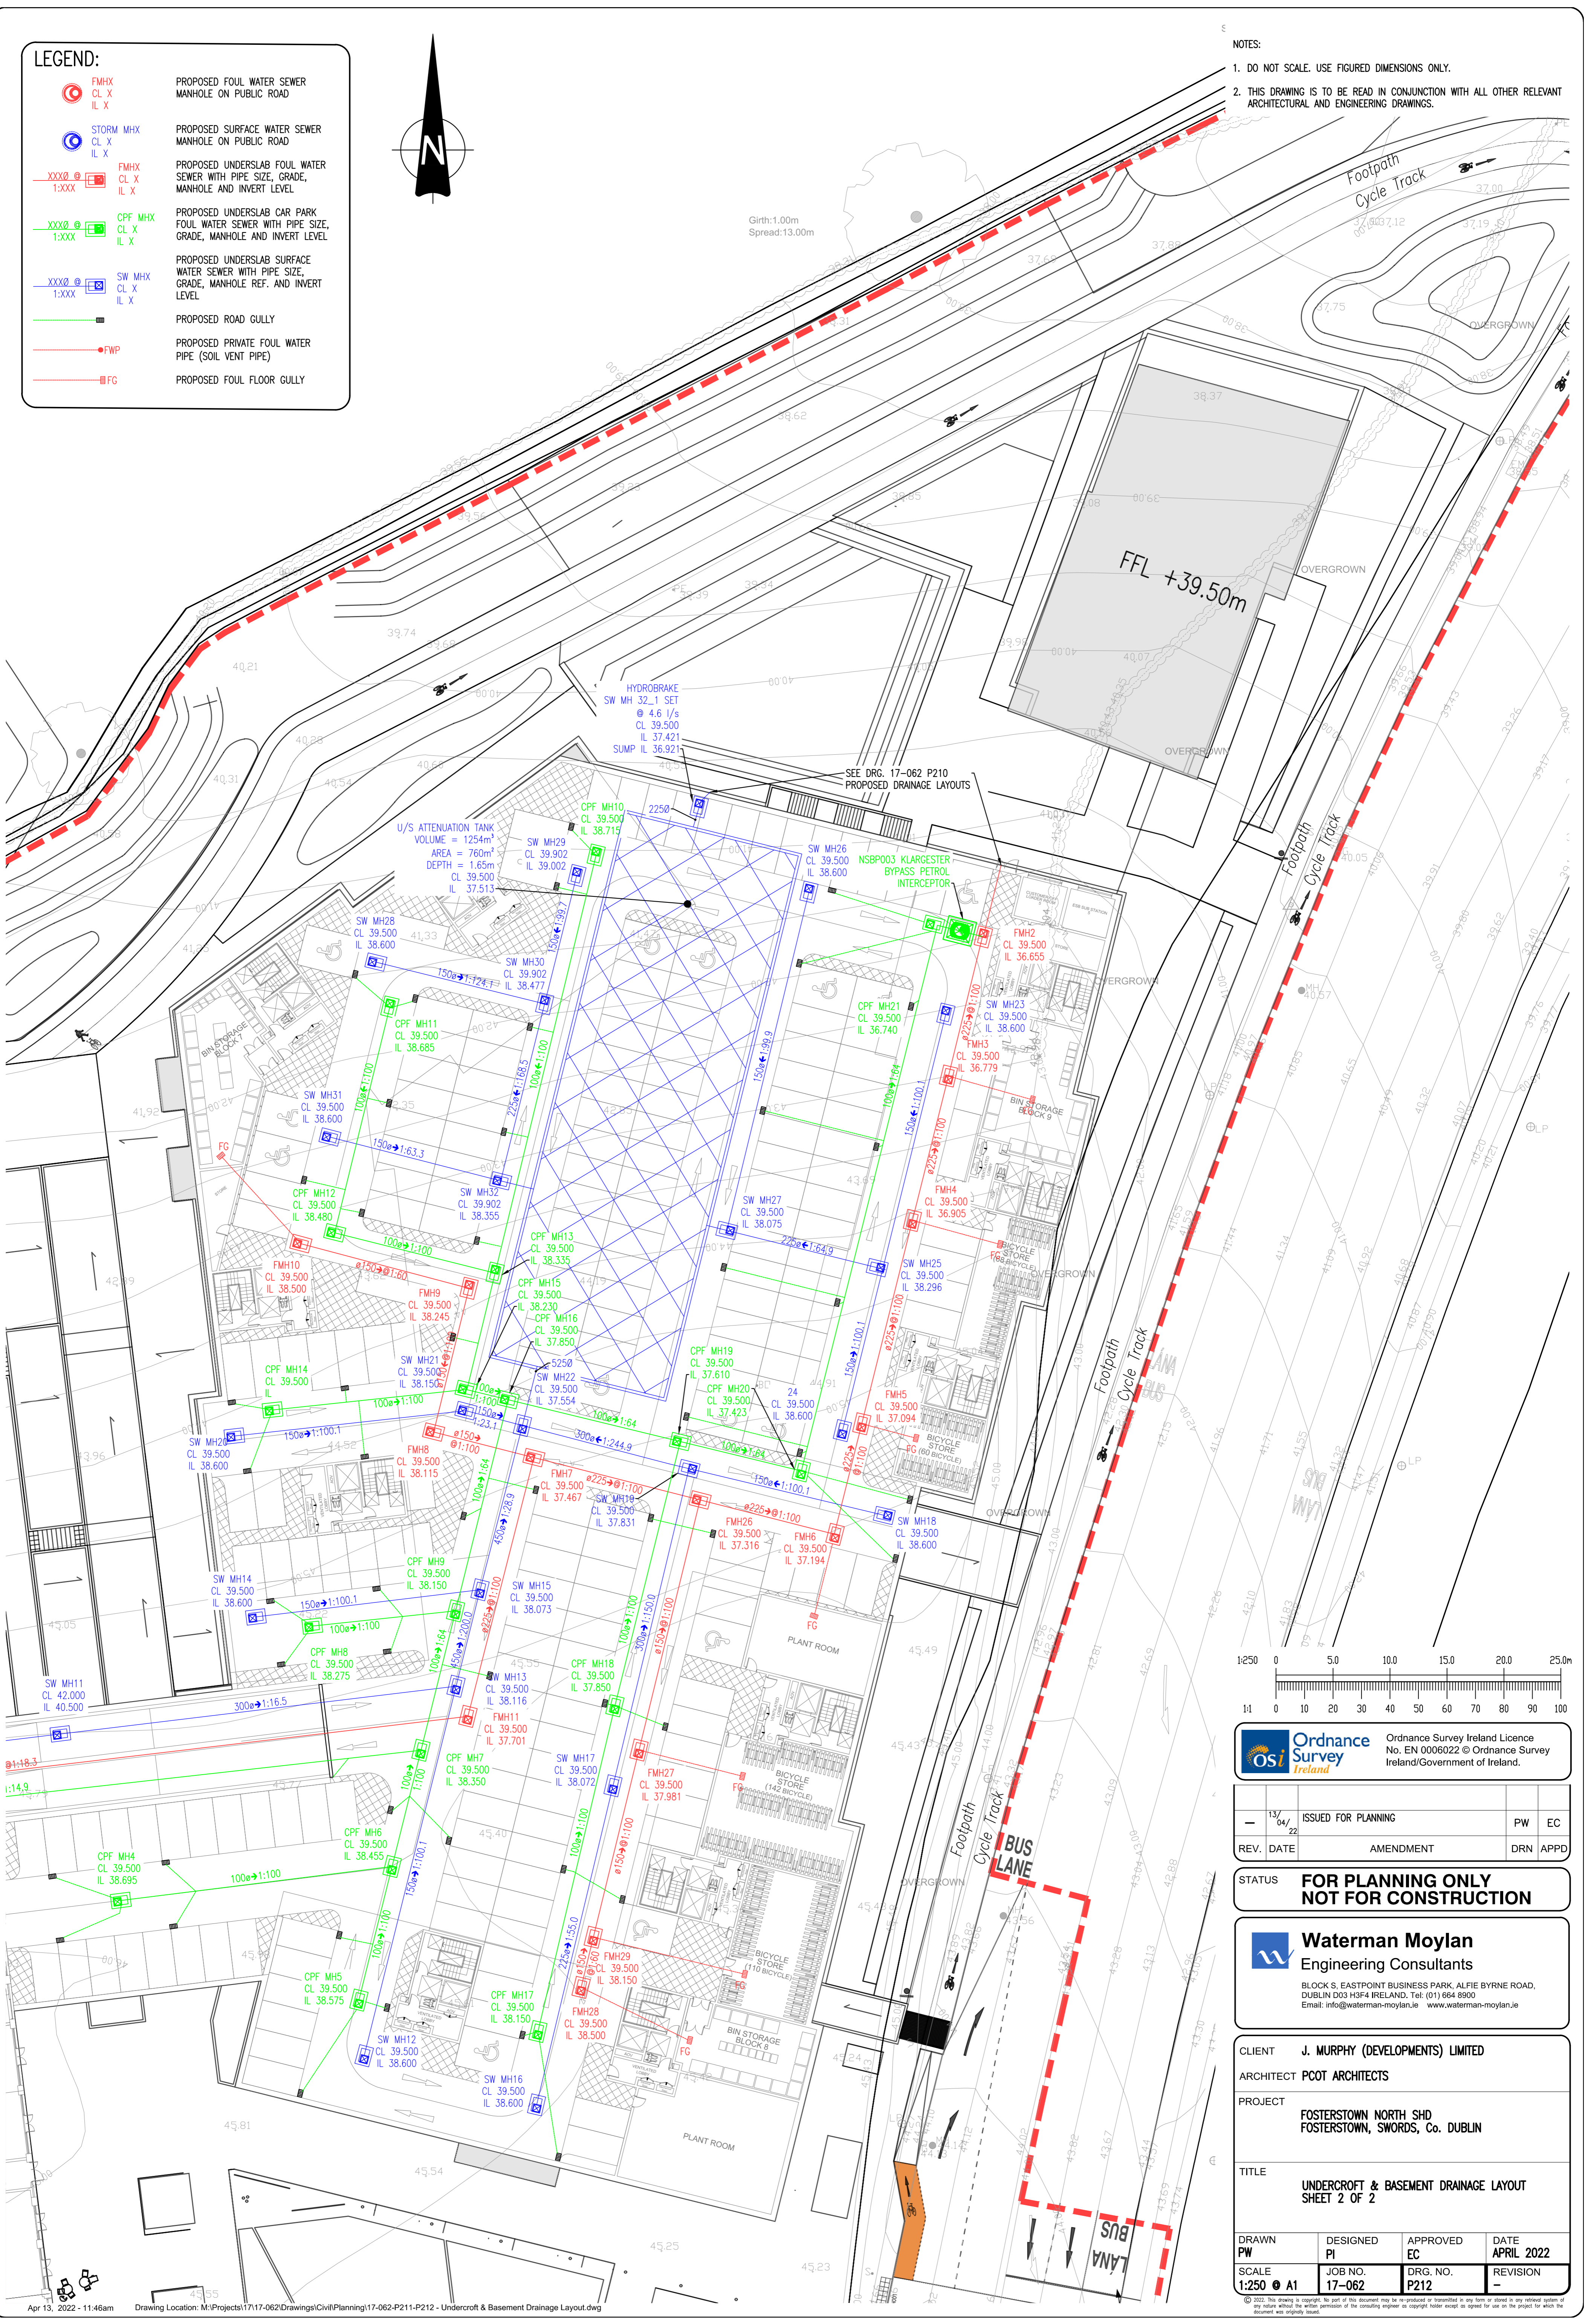

Ordnance Survey Ireland
 Ordnance Survey Ireland Licence No. EN 0006022 © Ordnance Survey Ireland/Government of Ireland.

13/04/22	ISSUED FOR PLANNING	PW	EC
REV. DATE	AMENDMENT	DRN	APPD

STATUS FOR PLANNING ONLY NOT FOR CONSTRUCTION

Waterman Moylan Engineering Consultants
 BLOCK 5, EASTPOINT BUSINESS PARK, ALFIE BYRNE ROAD, DUBLIN D03 H3F4 IRELAND, Tel: (01) 664 8900
 Email: info@waterman-moylan.ie www.waterman-moylan.ie

CLIENT J. MURPHY (DEVELOPMENTS) LIMITED
ARCHITECT PCOT ARCHITECTS
PROJECT FOSTERTOWN NORTH SHD FOSTERTOWN, SWORDS, Co. DUBLIN
TITLE UNDERCROFT & BASEMENT DRAINAGE LAYOUT SHEET 2 OF 2

DRAWN PW	DESIGNED PI	APPROVED EC	DATE APRIL 2022
SCALE 1:250 @ A1	JOB NO. 17-062	DRG. NO. P212	REVISION -

© 2022. This drawing is copyright. No part of this document may be reproduced or transmitted in any form or stored in any retrieval system of any nature without the written permission of the creating engineer or copyright holder except as agreed for use on the project for which the document was originally issued.