

NOTE: - DO NOT SCALE. USE FIGURED DIMENSIONS ONLY.
 - THIS DRAWING IS TO BE READ IN CONJUNCTION WITH ALL RELEVANT SPECIFICATIONS AND DRAWINGS.
 - ALL DIMENSIONS TO BE CHECKED ON SITE.
 - IN THE EVENT OF ANY DISCREPANCIES BETWEEN DRAWINGS THE CONTRACTOR IS TO INFORM THE ARCHITECT IMMEDIATELY.

REV.	DATE	DESCRIPTION	DRWN	CHKD.	APP'D.
PL	Apr 2022	Issued for Planning	CC	PH	PH


- NOTES & LEGEND**
- ALL DIMENSIONS IN MILLIMETERS
 - FURNITURE AND FITTINGS SHOWN ARE INDICATIVE
- Site Boundary
 - Commercial Units
 - 1-Bed Apts
 - 2-Bed Apts
 - 3-Bed Apts
 - +0.00m F.F.L. Indicates Finished Floor Level

Unit Type Legend

2.000	•	Unit Number
UNIT TYPE 3B_01	•	Unit Type
m ²	•	Area
D/S	Y/N	Area >10% Larger than Min. Y = Yes N = No
		Aspect D = Dual S = Single

Block 2 - Unit Summary

Unit Type	Count	Percentage
Studio	0	0%
1-Beds	71	44%
2-Beds	73	46%
3-Beds	16	10%
Total No. of Units	160	
Car Parking	48 Spaces under podium	
Bicycle Parking	349 Spaces	

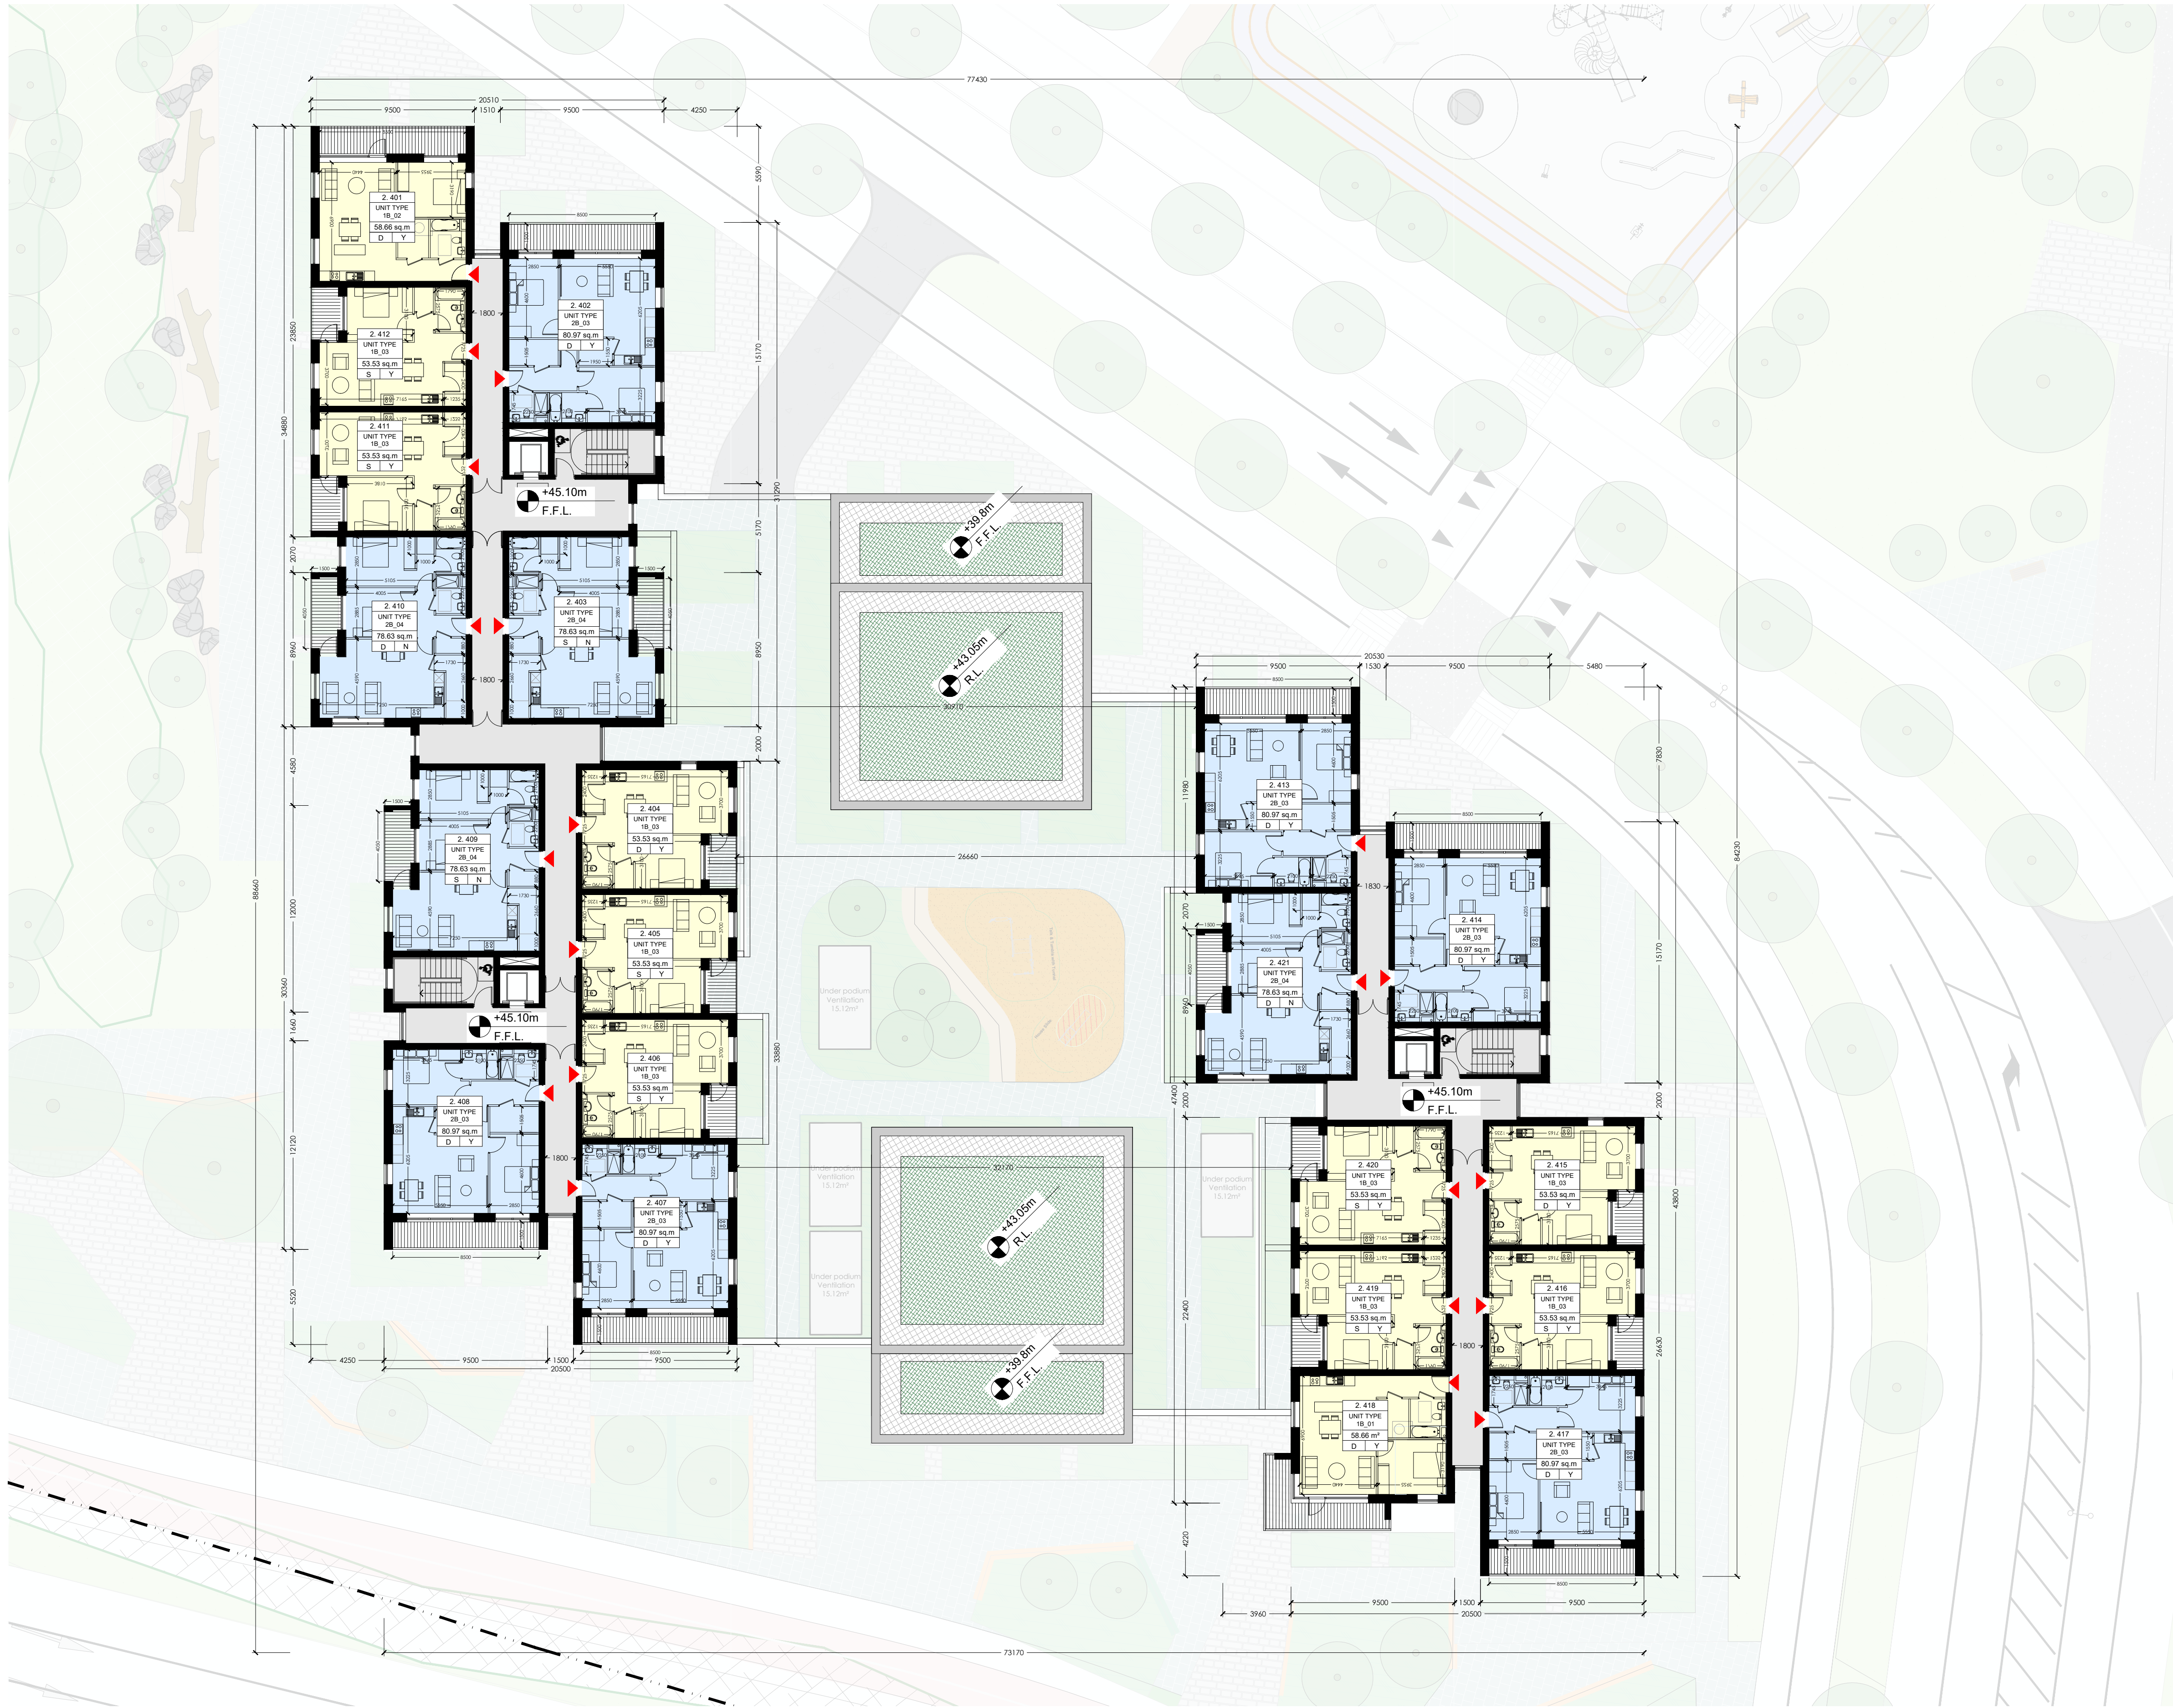

4th Floor Plan - Block 2
 Scale 1:200 @A1