


Key Plan
A1 Scale 1:5000
A3 Scale 1:10000

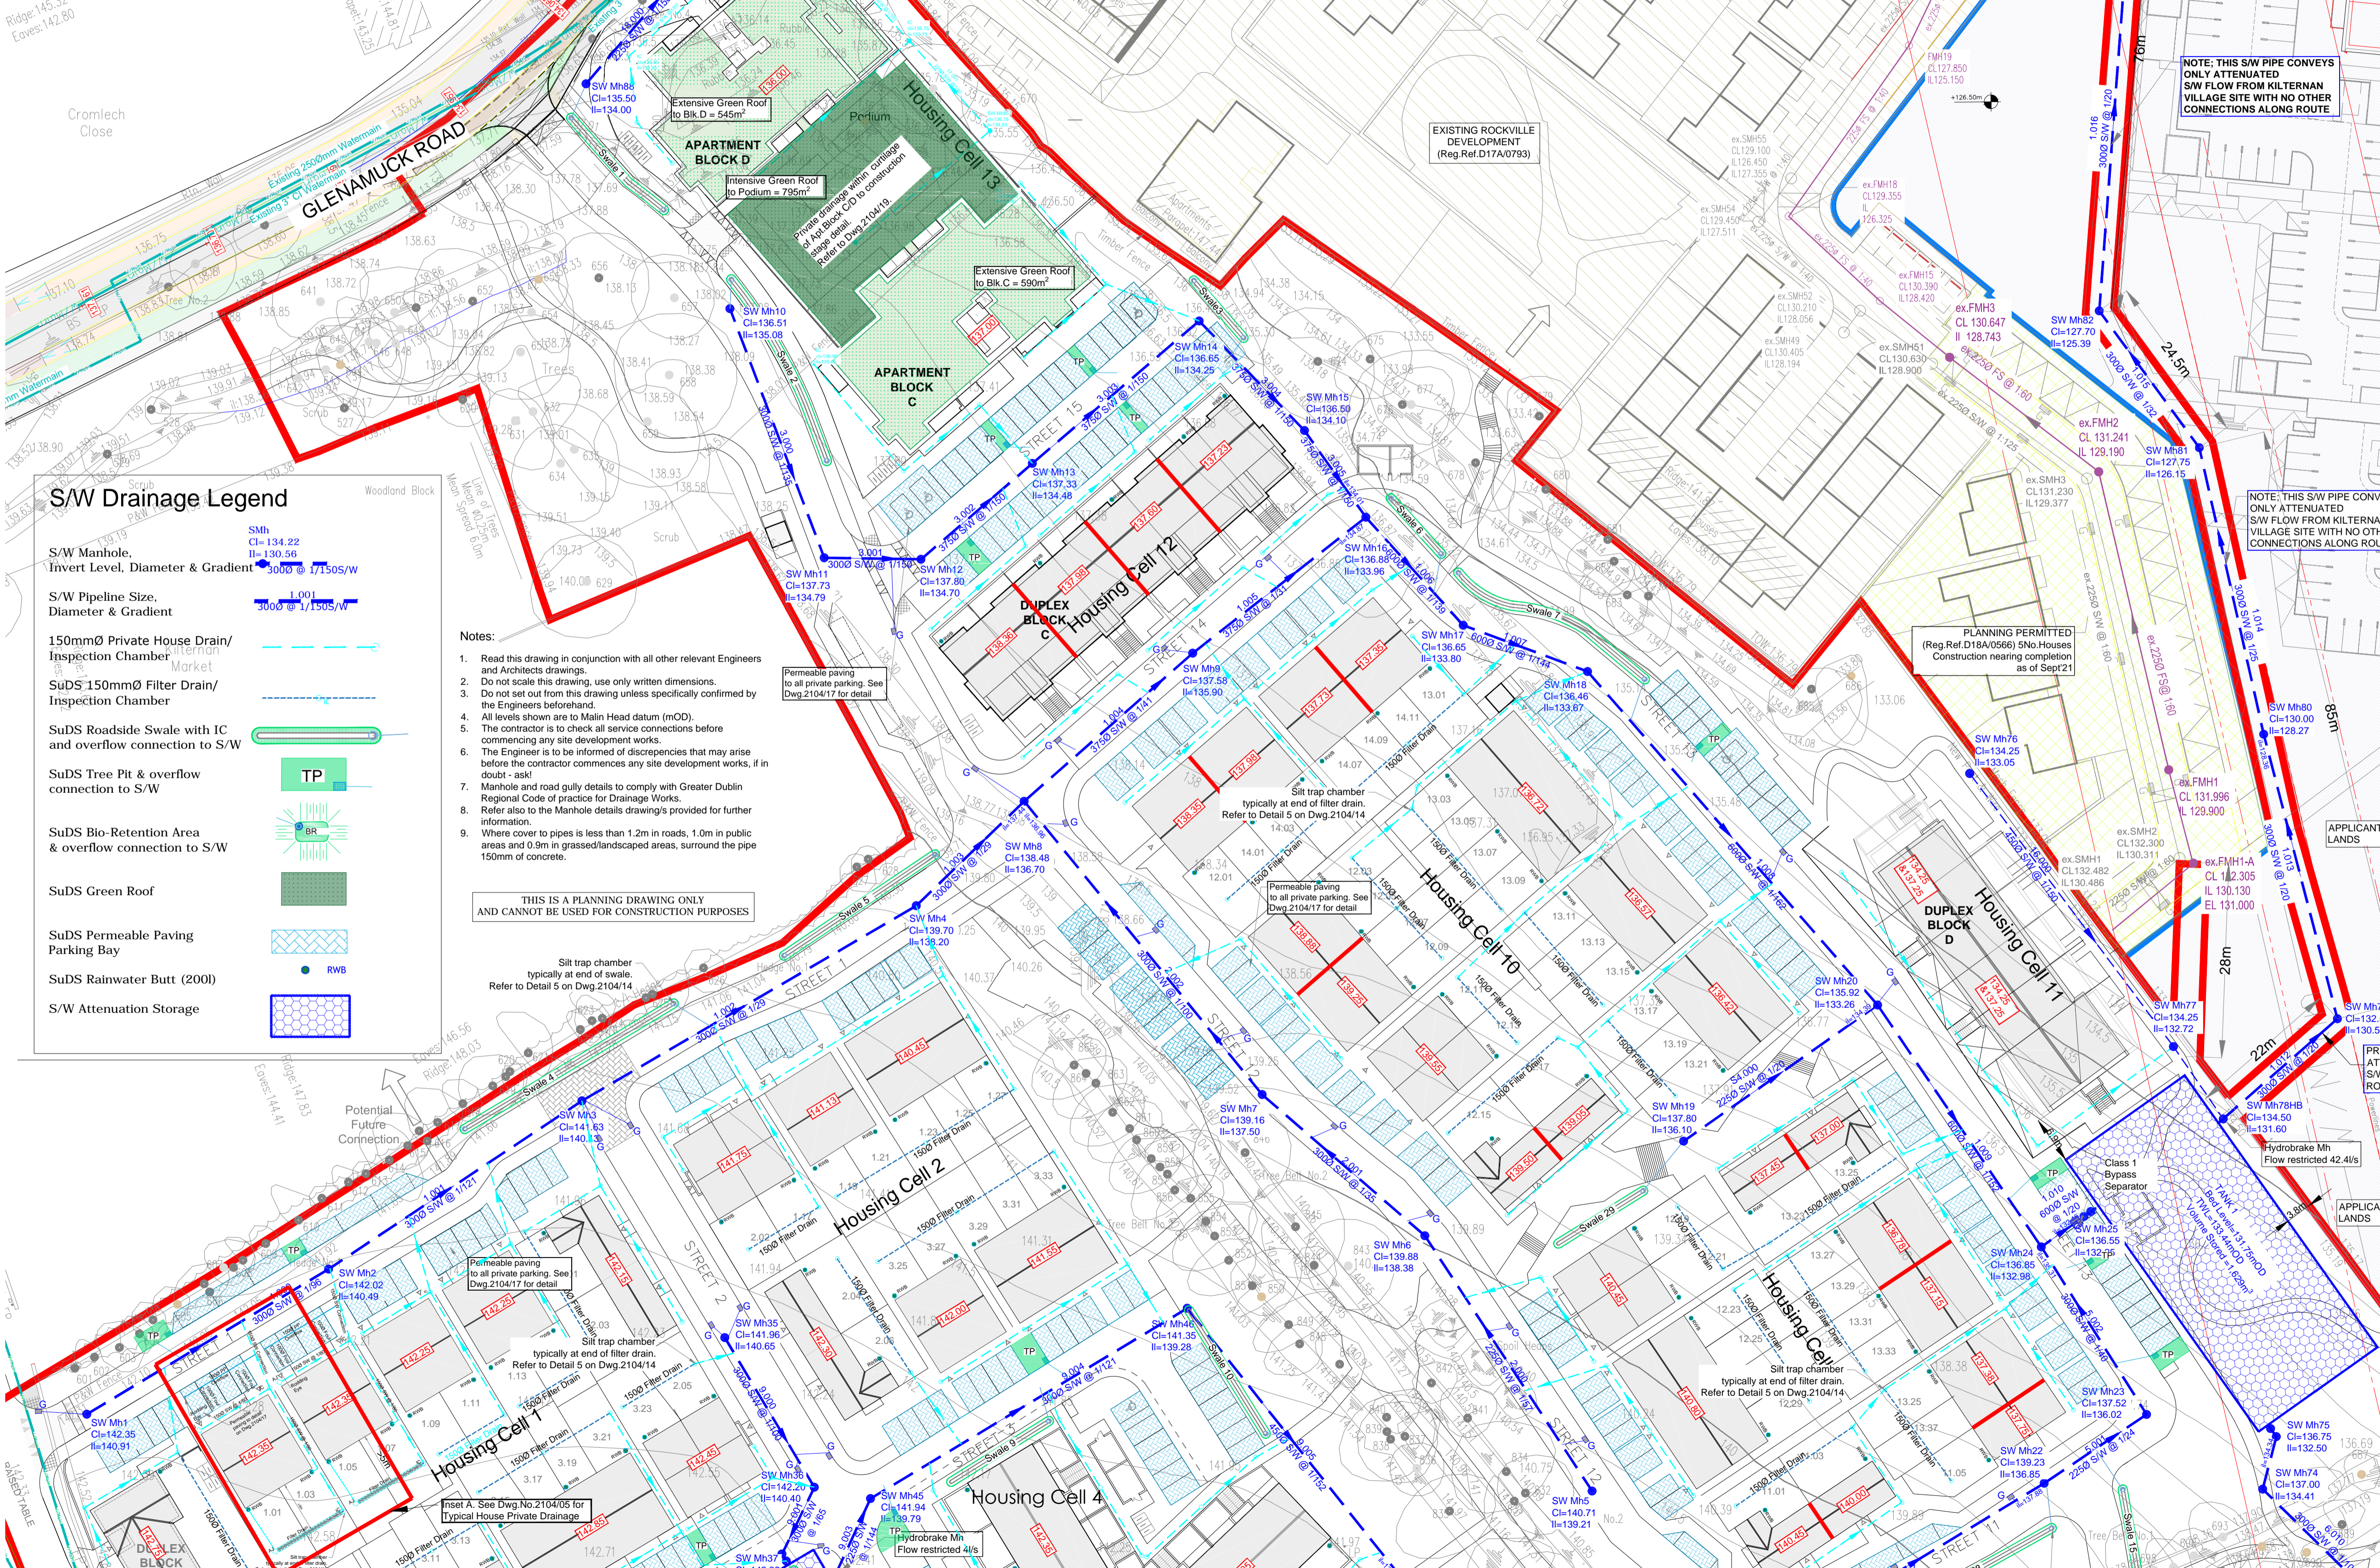

- Notes:**
- Read this drawing in conjunction with all other relevant Engineers and Architects drawings.
 - Do not scale this drawing, use only written dimensions.
 - Do not set out from this drawing unless specifically confirmed by the Engineers beforehand.
 - All levels shown are to Mean Head datum (mOD).
 - The contractor is to check all service connections before commencing any site development works.
 - The Engineer is to be informed of discrepancies that may arise before the contractor commences any site development works, if in doubt - ask!
 - Mainhole and road gully details to comply with Greater Dublin Regional Code of practice for Drainage Works.
 - Refer also to the Manhole details drawing provided for further information.
 - Where cover to pipes is less than 1.2m in roads, 1.0m in public areas and 0.9m in grassed/landscaped areas, surround the pipe 150mm of concrete.

THIS IS A PLANNING DRAWING ONLY AND CANNOT BE USED FOR CONSTRUCTION PURPOSES

A1 Scale 1:500
0m 10m 20m 30m 40m 50m
© This drawing is Copyright and must only be used for the project noted

S/W Drainage Layout
Scale 1:500

PROPOSED SW FROM KILTERNAN VILLAGE SITE TO CONNECT TO EXISTING Mh73 HERE

APPLICANT OWNED PLANNING PERMITTED (Reg Ref D20A/015) APARTMENT DEVELOPMENT - Not yet commenced as of June 22

NOTE: THIS SW PIPE CONVEYS ONLY ATTENUATED SW FLOW FROM KILTERNAN VILLAGE SITE WITH NO OTHER CONNECTIONS ALONG ROUTE

PLANNING PERMITTED (Reg Ref D18A/0566) SMO Houses Construction nearing completion as of Sept 21

PROPOSED ATTENUATED SW OUTFALL ROUTE

REV DATE DESCRIPTION
ROGER MULLARKEY & ASSOCIATES
Consulting Structural and Civil Engineers
Duncreevan, Kilcock, Co. Kildare
Tel: +353 1 610 3755 Mob: +353 87 232 4917
E-mail: info@rmullarkey.ie www.rmullarkey.ie

Project
KILTERNAN VILLAGE SHD

Drawing Title	Architect				
Surface Water Drainage Layout - Sheet 2	MCORM Architects				
Date	Drawn By	Scales	Dwg. No.	Stage	Rev
July 21	RM	1:500 @ A1	2104/04	PLANNING	