


- Notes:
1. Read this drawing in conjunction with all other relevant Engineers and Architects drawings.
 2. Do not scale this drawing. Use only written dimensions.
 3. Do not set out from this drawing unless specifically confirmed by the Engineers beforehand.
 4. All levels shown are to Main Head datum (mOD).
 5. The contractor is to check all service connections before commencing any site development works.
 6. The Engineer is to be informed of discrepancies that may arise before the contractor commences any site development works, if in doubt - ask!
 7. Manhole and road gully details to comply with Greater Dublin Regional Code of practice for Drainage Works.
 8. Refer also to the Manhole details drawings provided for further information.
 9. Where cover to pipes is less than 1.2m in roads, 1.0m in public areas and 0.9m in grassed/landscaped areas, surround the pipe 150mm of concrete.

THIS IS A PLANNING DRAWING ONLY AND CANNOT BE USED FOR CONSTRUCTION PURPOSES

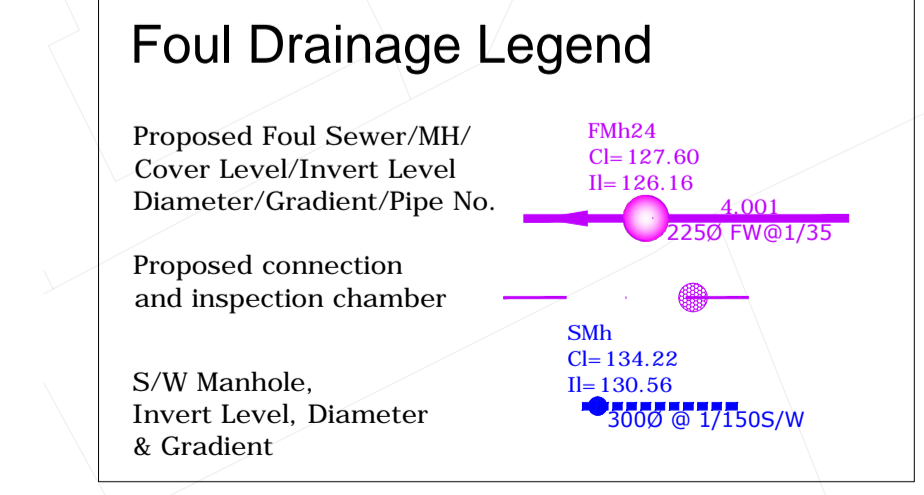

A1 Scale 1:500
0m 10m 20m 30m 40m 50m
©This drawing is Copyright and must only be used for the project noted

Foul Drainage Layout
Scale 1:500

| REV | DATE | DESCRIPTION |
|---|----------|--------------------------------------|
| ROGER MULLARKEY & ASSOCIATES Consulting Structural and Civil Engineers Duncreevan, Kilcock, Co.Kildare Tel: +353 1 610 3755 Mob: +353 87 232 4917 E-mail: info@rmullarkey.ie www.rmullarkey.ie | | |
| Project KILTERNAN VILLAGE SHD | | |
| Drawing Title FOUL DRAINAGE LAYOUT - Sheet 1 | | Architect MCORM Architects |
| Date | Drawn By | Scales |
| July'21 | RM | 1:500 @A1 |
| Dwg.No. | Stage | Rev |
| 2104/06 | PLANNING | |