


Key Plan
A1 Scale 1:5000

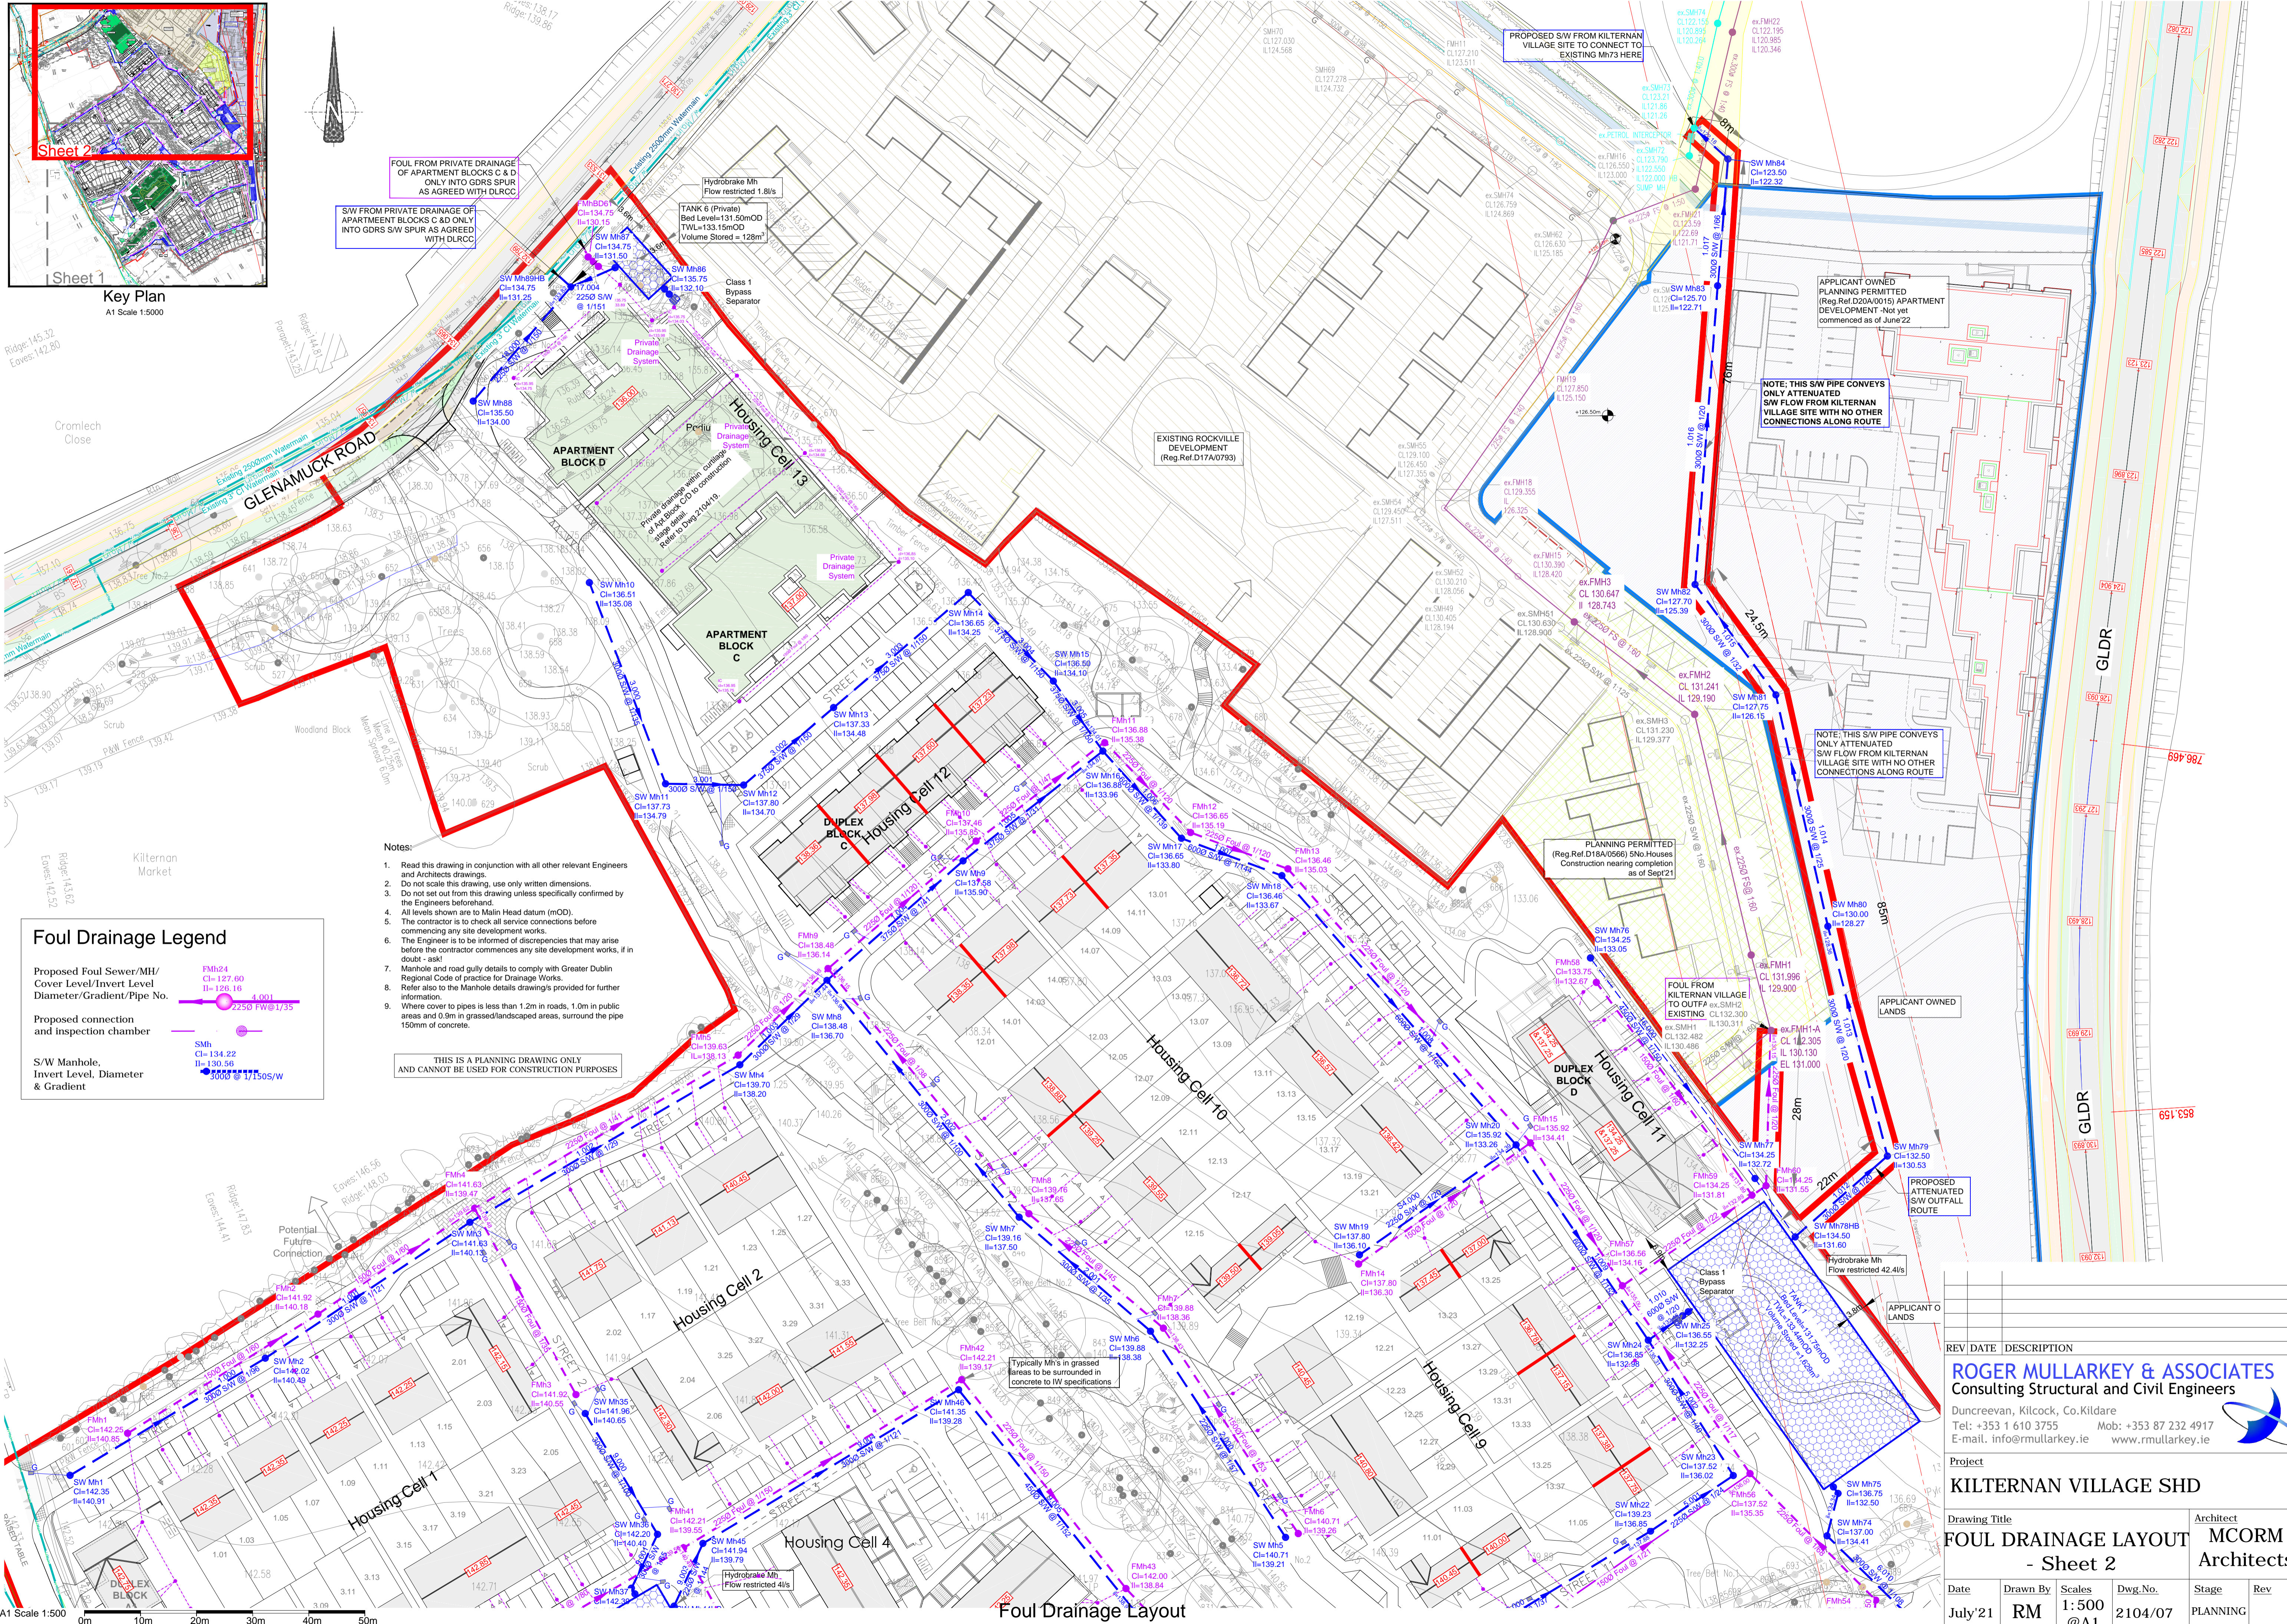

FOUL FROM PRIVATE DRAINAGE OF APARTMENT BLOCKS C & D ONLY INTO GDRS SPUR AS AGREED WITH DLRC

SW FROM PRIVATE DRAINAGE OF APARTMENT BLOCKS C & D ONLY INTO GDRS S/W SPUR AS AGREED WITH DLRC

TANK 6 (Private)
Bed Level=131.50mOD
TWL=133.15mOD
Volume Stored = 128m³

PROPOSED SW FROM KILTERNAN VILLAGE SITE TO CONNECT TO EXISTING Mh73 HERE

APPLICANT OWNED PLANNING PERMITTED (Reg Ref D20A/015) APARTMENT DEVELOPMENT - Not yet commenced as of June 22

NOTE: THIS SW PIPE CONVEYS ONLY ATTENUATED SW FLOW FROM KILTERNAN VILLAGE SITE WITH NO OTHER CONNECTIONS ALONG ROUTE

NOTE: THIS SW PIPE CONVEYS ONLY ATTENUATED SW FLOW FROM KILTERNAN VILLAGE SITE WITH NO OTHER CONNECTIONS ALONG ROUTE

PLANNING PERMITTED (Reg Ref D18A/0566) SMO Houses Construction nearing completion as of Sept 21

FOUL FROM KILTERNAN VILLAGE TO OUTFALL EXISTING CL132.300

PROPOSED ATTENUATED SW OUTFALL ROUTE

- Notes:
1. Read this drawing in conjunction with all other relevant Engineers and Architects drawings.
 2. Do not scale this drawing, use only written dimensions.
 3. Do not set out from this drawing unless specifically confirmed by the Engineers beforehand.
 4. All levels shown are to Malin Head datum (MOD).
 5. The contractor is to check all service connections before commencing any site development works.
 6. The Engineer is to be informed of discrepancies that may arise before the contractor commences any site development works, in doubt - ask!
 7. Manhole and road gully details to comply with Greater Dublin Regional Code of practice for Drainage Works.
 8. Refer also to the Manhole details drawings provided for further information.
 9. Where cover to pipes is less than 1.2m in roads, 1.0m in public areas and 0.9m in grassed/landscaped areas, surround the pipe 150mm of concrete.

THIS IS A PLANNING DRAWING ONLY AND CANNOT BE USED FOR CONSTRUCTION PURPOSES

Foul Drainage Legend

Proposed Foul Sewer/MH/
Cover Level/Invert Level
Diameter/Gradient/Pipe No.

Proposed connection and inspection chamber

S/W Manhole, Invert Level, Diameter & Gradient

Foul Drainage Layout
Scale 1:500

REV DATE DESCRIPTION

ROGER MULLARKEY & ASSOCIATES
Consulting Structural and Civil Engineers

Duncreevan, Kilcock, Co.Kildare
Tel: +353 1 610 3755 Mob: +353 87 232 4917
E-mail: info@rmullarkey.ie www.rmullarkey.ie

Project
KILTERNAN VILLAGE SHD

Drawing Title
FOUL DRAINAGE LAYOUT - Sheet 2

Architect
MCORM Architects

Date	Drawn By	Scales	Dwg.No.	Stage	Rev
July '21	RM	1:500 @A1	2104/07	PLANNING	

A1 Scale 1:500
© This drawing is Copyright and must only be used for the project noted