


Typical Base detail, to be checked by site engineers.

COLUMN MOUNTING HEIGHT	12m	10m	8m	6m
COLUMN ROOT DEPTH	1.8m	1.7m	1.5m	1.0m
CABLE ENTRY DEPTH	0.3m	0.3m	0.3m	0.3m
ROOTING CONCRETE DEPTH				
COLUMN DOOR HEIGHT	1.5m	1.5m	1.5m	1.5m
COLUMN SLEEVE SIZE(mm) internal	450	400	400	300
EXCAVATION (width x length)	1000	800	600	400

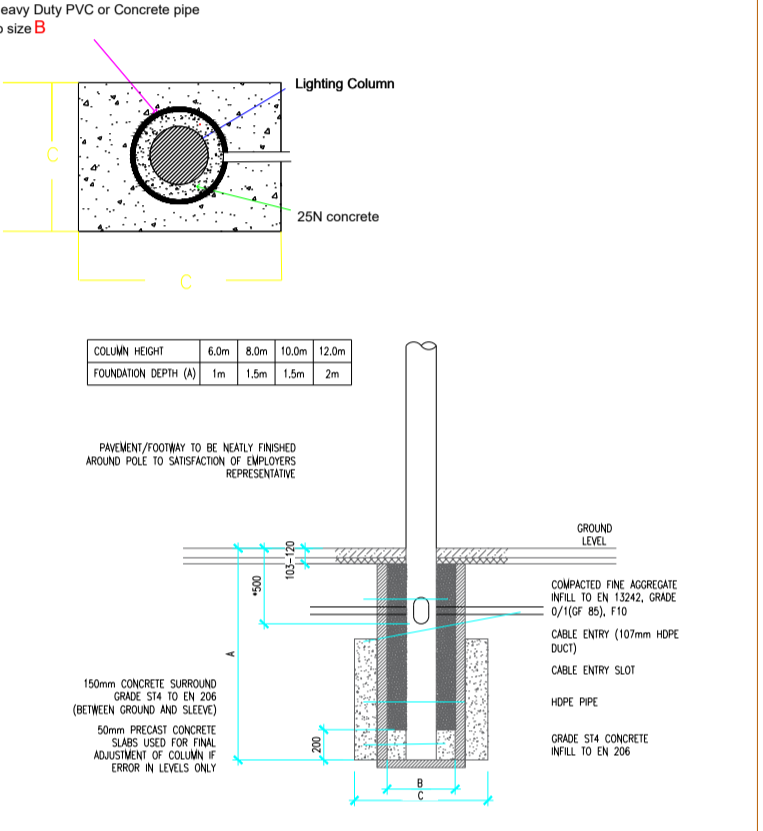

NOTES

THIS DRAWING IS THE INTELLECTUAL PROPERTY OF AND IS COPYRIGHT © AND CANNOT BE USED WITHOUT PRIOR CONSENT.

NO ACCOUNT IS TAKEN FOR THE BLOCKING EFFECT CAUSED BY BUILDINGS, TREES ETC. THE CALCULATION SHOWN BY THIS DRAWING ASSUMES THAT THE WHOLE AREA BEING CONSIDERED IS IN THE SAME PLANE, I.E. THERE ARE NO CHANGES IN GRADIENT OR ELEVATION.

This drawing layout is based on calculated lighting levels, produced by Sabre Electrical Services Ltd., using Lighting Reality software. Any alterations to the layout or luminaire type used for the lighting design calculations, will require a revised lighting design to be carried out. A design may require approval from the Local Authority Public Lighting Dept. prior to any alterations/modifications being implemented on site.

Sabre
 LIGHTING DESIGN DEPT.

Sabre
 ELECTRICAL SERVICES LTD.
 Specialist Contractors
 PUBLIC LIGHTING - FLOOD LIGHTING - SPORTS LIGHTING

Sabre
 ELECTRICAL SERVICES LTD.
 Specialist Contractors
 PUBLIC LIGHTING - FLOOD LIGHTING - SPORTS LIGHTING

UNIT 11,
 BELLVUE INDUSTRIAL ESTATE,
 FINGLAS,
 DUBLIN 11.
 E - MAIL: graham@sabrelighting.ie PH: 01-811 0875

-	?	GS	CHK	-----
-	?	GS	CHK	-----
-	?	GS	CHK	-----
-	?	GS	CHK	-----
-	?	GS	CHK	-----
B	Updated site layout	AN	CHK	13/04/22
A	Site access junction added	AN	CHK	10/05/22
REV	DESCRIPTION	INTS	CHK'D	DATE

CLIENT/CUSTOMER

Dwyer Nolan Developments

PROJECT
 Heiton Buckley Yard, Santry.

TITLE
 Public Lighting Layout

DRAWN G.S & A.N	SCALE 1:500@a1	DATE 4-06-22
DRAWING NUMBER SES 07021	ISSUE 3	

BASE DRAWING NUMBER
 DRAWING ORIGIN
 DO NOT SCALE FROM THIS DRAWING

