


- NOTES:
- DO NOT SCALE. USE FIGURED DIMENSIONS ONLY.
 - THIS DRAWING IS TO BE READ IN CONJUNCTION WITH ALL OTHER RELEVANT ARCHITECTURAL AND ENGINEERING DRAWINGS.

LEGEND : PODIUM DRAINAGE

- 225mmØ SW @ 1/200 (solid blue line with arrows) INDICATES SLUNG SURFACE WATER DRAINAGE
- G (dashed blue line) INDICATES PODIUM GULLY WITH 150mm CONNECTION
- DP (FA) (solid blue line with dot) INDICATES DOWN PIPE FROM ABOVE WITH CONNECTION
- 225mmØ SW @ 1/200 (dashed blue line with arrows) INDICATES SLUNG SURFACE WATER DRAINAGE SUBJECT TO A SEPARATE PLANNING APPLICATION
- G (dashed blue line) INDICATES PODIUM GULLY WITH 150mm CONNECTION SUBJECT TO A SEPARATE PLANNING APPLICATION
- DP (FA) (dashed blue line with dot) INDICATES DOWN PIPE FROM ABOVE WITH CONNECTION SUBJECT TO A SEPARATE PLANNING APPLICATION

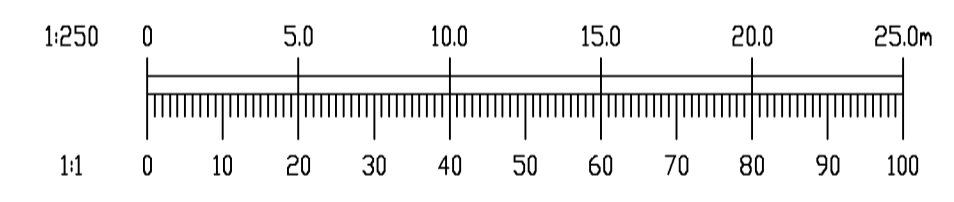

REV.	DATE	AMENDMENT	DRN	APPD

STATUS **FOR PLANNING ONLY**
NOT FOR CONSTRUCTION

Waterman Moylan
Engineering Consultants
BLOCK 9, EASTPOINT BUSINESS PARK, ALFIE BYRNE ROAD,
DUBLIN D03 H3F4 IRELAND. Tel: (01) 664 8900
Email: info@waterman-moylan.ie www.waterman-moylan.ie

CLIENT **ATLAS GP LIMITED**
ARCHITECT **MC CAULEY DAYE O'CONNELL**

PROJECT **CARMANHALL ROAD SHD 2022**

TITLE **PROPOSED SURFACE WATER DRAINAGE LAYOUT AT PODIUM LEVEL**

DRAWN G.Byrne	DESIGNED BMC	APPROVED JG	DATE AUG. '22
SCALE 1:250 A1	JOB NO. 21-118	DRG. NO. P222	REVISION

PLAN VIEW – PROPOSED SURFACE WATER DRAINAGE LAYOUT AT PODIUM LEVEL

© 2017. This drawing is copyright. No part of this document may be reproduced or transmitted in any form or stored in any retrieval system or by any means without the written permission of the consulting engineer. All rights reserved. No liability is accepted for any use of the drawing for which the document was originally issued.