

**AECOM**  
**PLANNING**

ISSUE/REVISION

0	18.11.2022	ISSUED FOR PLANNING
I/R	DATE	DESCRIPTION

PROJEC NUMBER

0648061

**SHEET TITLE**


---

**PROPOSED DRAINAGE LAYOUT**

**SHEET 1 OF 1**

## HEFT NUMBER

TG-AEC-S1b-00-00-DR-C-0000504

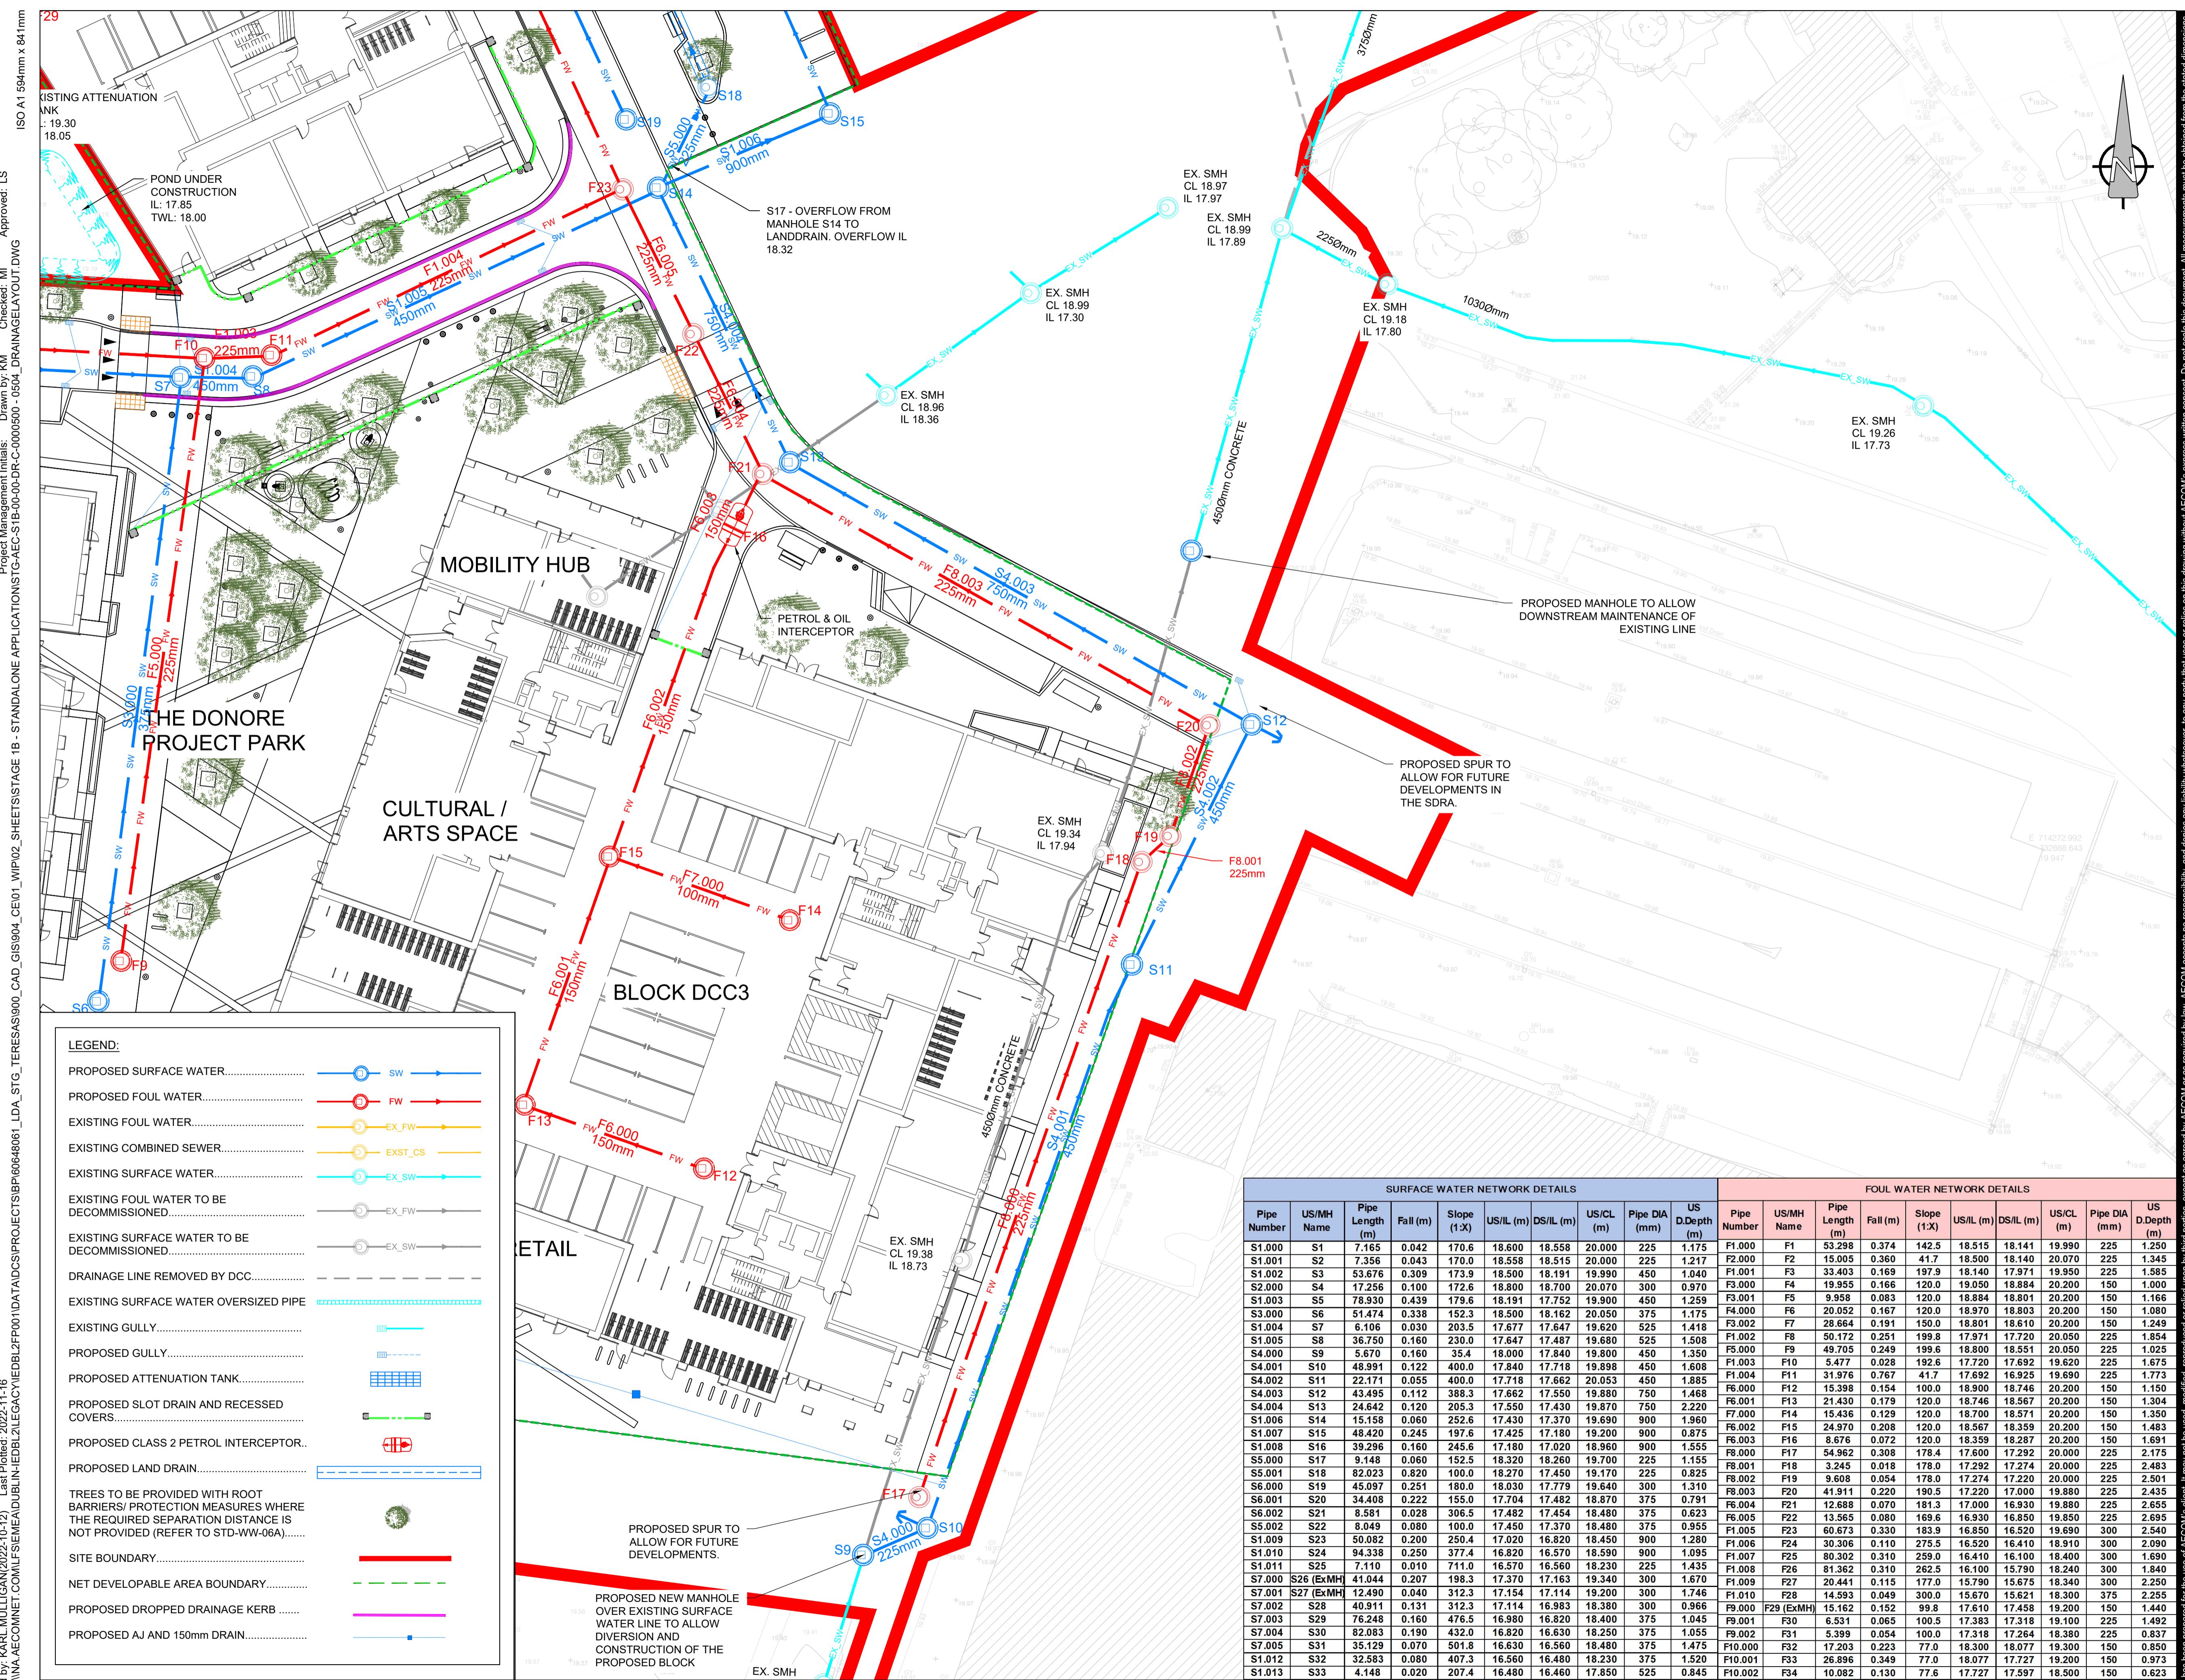

A PROPOSED DRAINAGE LAYOUT SHEET 4 OF 4

SCALE: 1:25

 Printed on \_\_\_\_% Post-Consumer  
Recycled Content Paper