


ISO A1 594mm x 841mm
Last saved by: KAREN CRAWFORD(2022-11-15) Last Plotted: 2022-11-15
Filename: I:\A\AECOM\NET\COM\F\EMEA\DUBLIN\EDBL2\LEGACY\IEDBL2\FP001\DATA\DCS\PROJECTS\BP\60648061_LDA_STG_TERESA\S000_CAD_GIS\006_LA02_SHEETS\STG-AEC-S1b-00-00-DR-L-0001201_LANDSCAPE_MASTERPLAN (WITH ADJ EXTANT PERMISSIONS & CURRENT APP).DWG
Project Management Initials: Drawn by: KC Checked: RM Approved: PG

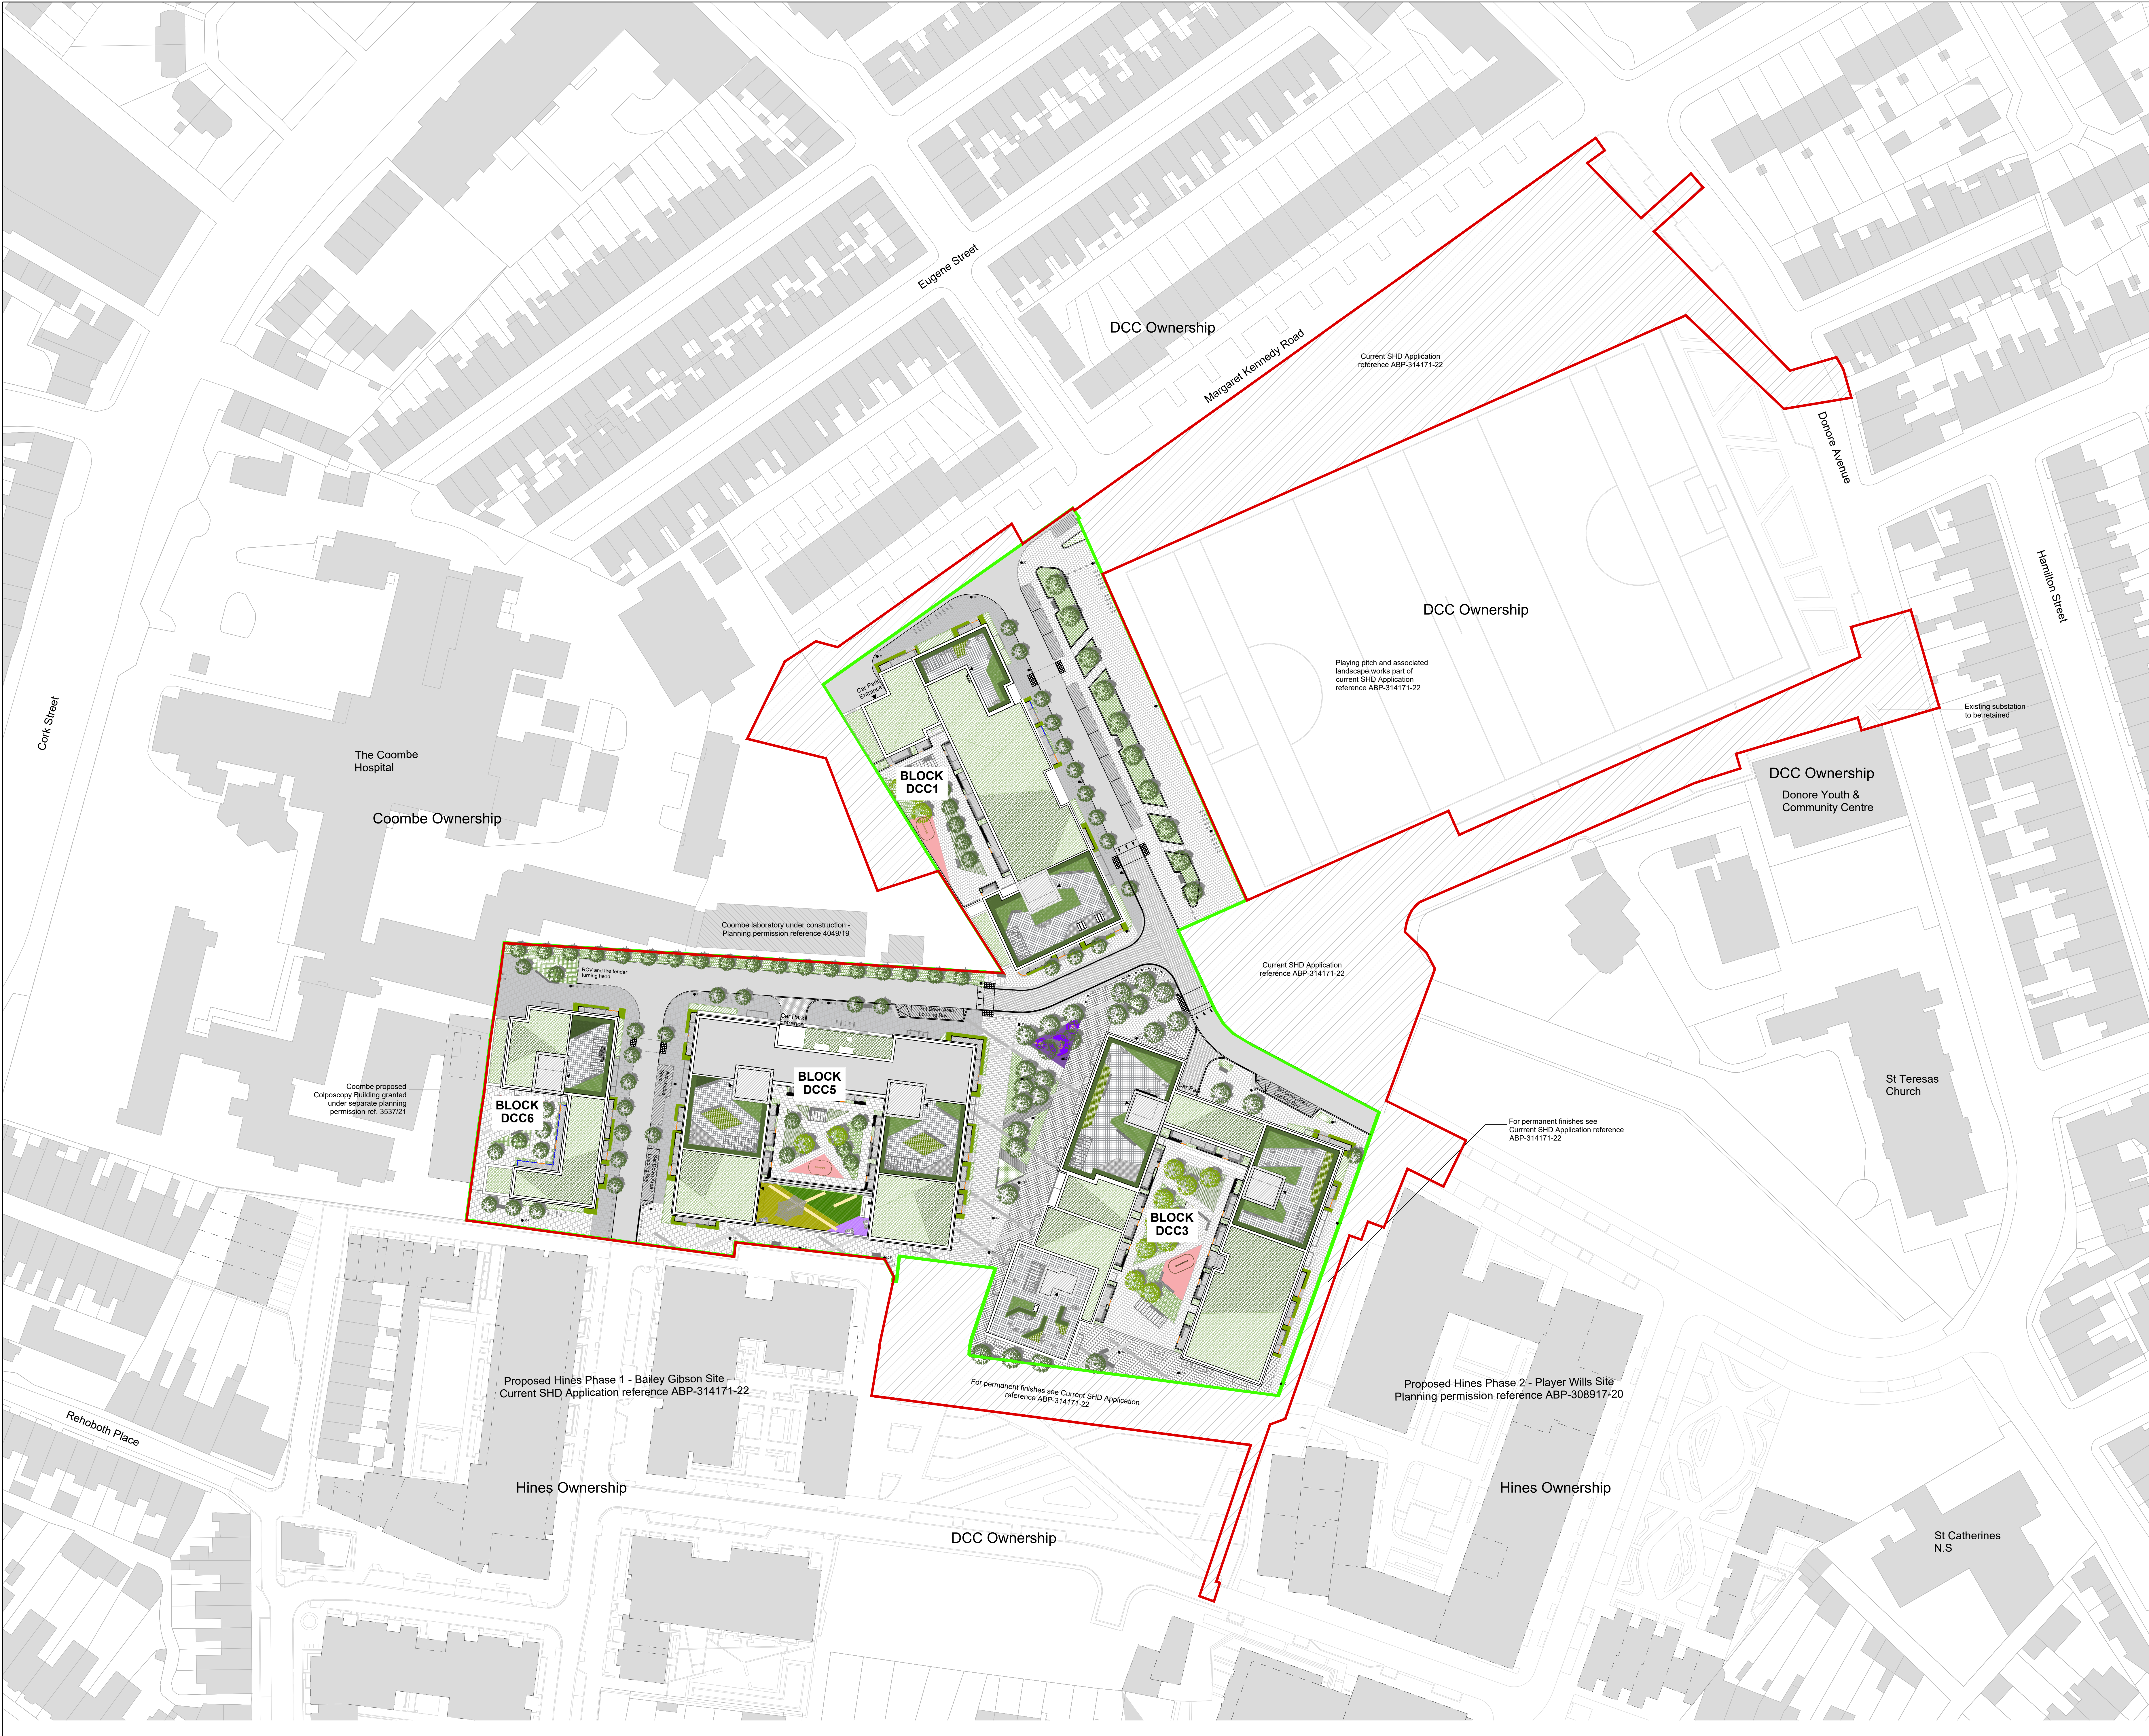

PROJECT

DONORE PROJECT,
DONORE AVENUE,
DUBLIN 8.

CLIENT

THE LAND DEVELOPMENT AGENCY

CONSULTANT

AECOM
4th Floor Adelphi Plaza,
George's Street Upper,
Dun Laoghaire,
Co Dublin
Tel:+353 (0)1 696-6220
www.aecom.com

NOTES

1. THIS DRAWING IS TO BE READ IN CONJUNCTION WITH ALL OTHER RELEVANT ARCHITECTURAL AND ENGINEERING DRAWINGS, ANY DISCREPANCIES, ERRORS OR OMISSIONS TO BE BROUGHT TO THE ATTENTION OF THE DESIGNER.
2. ALL DIMENSIONS TO BE CHECKED BY THE CONTRACTOR ON SITE PRIOR TO COMMENCEMENT OF WORKS.
3. AECOM LIMITED TO BE INFORMED BY THE CONTRACTOR OF ANY DISCREPANCIES PRIOR TO THE COMMENCEMENT OF WORKS ON SITE.
4. DIMENSIONS OF ALL BOUNDARIES AND ADJOINING ROADS TO BE CHECKED ON SITE PRIOR TO COMMENCEMENT OF WORKS.
5. FOR WATERMAIN LAYOUT REFER TO DRAWING STG-AEC-S1b-00-00-DR-C-0002700.
6. FOR DRAINAGE LAYOUT REFER TO DRAWING STG-AEC-S1b-00-00-DR-C-0000501.

LEGEND

- SITE BOUNDARY
- NET DEVELOPABLE AREA BOUNDARY

NOTE: AREAS OUTSIDE THE NET DEVELOPABLE AREA BOUNDARY BUT INSIDE THE REDLINE WILL HAVE TEMPORARY LANDSCAPE FINISHES UPON COMPLETION.



ISSUE/REVISION

P1	DEC 2022	ISSUED FOR PLANNING
I/R	DATE	DESCRIPTION

PROJECT NUMBER

60648061

SHEET TITLE

LANDSCAPE MASTERPLAN
- WITH ADJACENT EXTANT PERMISSIONS
& CURRENT APPLICATION

SHEET NUMBER

STG-AEC-S1b-00-00-DR-L-0001201