

Map Series:
Prime2 Vector Data - 1:2500

Map Sheets:
3325-B, 3326-A, 3325-D & 3326-C

Ordnance Survey Ireland Licence No.
CYAL50261649

Copyright:
© Suirbhéireacht Ordanáis Éireann, 2023
© Ordnance Survey Ireland, 2023

Existing ESB Barnakyle
110kV Substation

"Approved gas fired Power
Plant application reference
SD21A/0167 - currently under
construction"

Proposed Baldonnell
110kV Tail Substation


Temporary Construction
Compound

PLAN LAYOUT - LEGEND

110kV Grid Connection UGC (0.266km) shown thus	
Planning Application Boundary shown thus	
Lands in Ownership of Applicant or subject to the application shown thus	
Proposed Baldonnell 110kV Substation shown thus	
"Approved gas fired Power Plant application reference SD21A/0167 - currently under construction" shown thus	
Barnakyle 110kV Substation shown thus	

OVERALL SITE LOCATION MAP

Scale : 1:5000

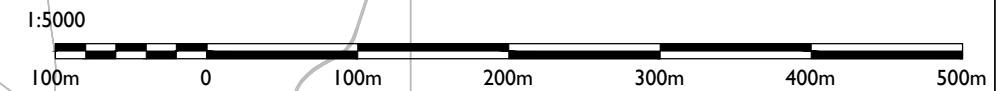

<p>Head Office Beenreigh, Abbeydorney, Tralee, Co. Kerry Ireland Tel: 00353 66 7135710</p>	<p>CLIENT</p>	<p>PROJECT</p> <p>Baldonnell 110kV Substation</p>	<p>SHEET TITLE</p> <p>Overall Site Location Map</p>	<p>ISSUE/REVISION</p> <table border="1"> <tr> <td>P6</td> <td>31.05.23</td> <td>Issued for Planning</td> </tr> <tr> <td>P5</td> <td>22.05.23</td> <td>Issued for Planning</td> </tr> <tr> <td>P4</td> <td>19.05.23</td> <td>Issued for Planning</td> </tr> <tr> <td>P3</td> <td>23.03.23</td> <td>Issued for Planning</td> </tr> <tr> <td>I/R</td> <td>DATE</td> <td>DESCRIPTION</td> </tr> </table>	P6	31.05.23	Issued for Planning	P5	22.05.23	Issued for Planning	P4	19.05.23	Issued for Planning	P3	23.03.23	Issued for Planning	I/R	DATE	DESCRIPTION
		P6	31.05.23	Issued for Planning															
P5	22.05.23	Issued for Planning																	
P4	19.05.23	Issued for Planning																	
P3	23.03.23	Issued for Planning																	
I/R	DATE	DESCRIPTION																	
<p>PROJECT NUMBER</p> <p>05-868</p>	<p>SHEET NUMBER</p> <p>05868-DR-002</p>	<p>DRAWING STATUS</p> <p>For Planning</p>																	