


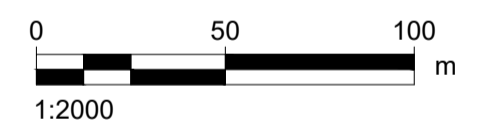


**LEGEND**

|   |                            |
|---|----------------------------|
|  | PROPOSED DEVELOPMENT SITE  |
|  | TO BE DEMOLISHED           |
|  | STRUCTURE TO BE DEMOLISHED |

- NOTES**
- TO BE PRINTED AT A1
  - REFER TO 1:1000 AND 1:500 LAYOUT PLANS FOR DETAIL
  - GROUND LEVELS ARE IN METRES RELATIVE TO ORDNANCE DATUM POOLBEG (ODP)



**DRAWN BY**  
CONOR COONEY

**ISSUE/REVISION**


| I/R | DATE       | DESCRIPTION  |
|-----|------------|--------------|
| B   | 22/11/2023 | FOR PLANNING |
| A   | 03/10/2023 | FOR COMMENT  |

**PROJECT NUMBER**  
60695232

**SHEET TITLE**  
Existing Site Plan - Structures to be Demolished - 1:2000


Sheet 1 of 3

**SHEET NUMBER**  
60695232-TBT-DR-004

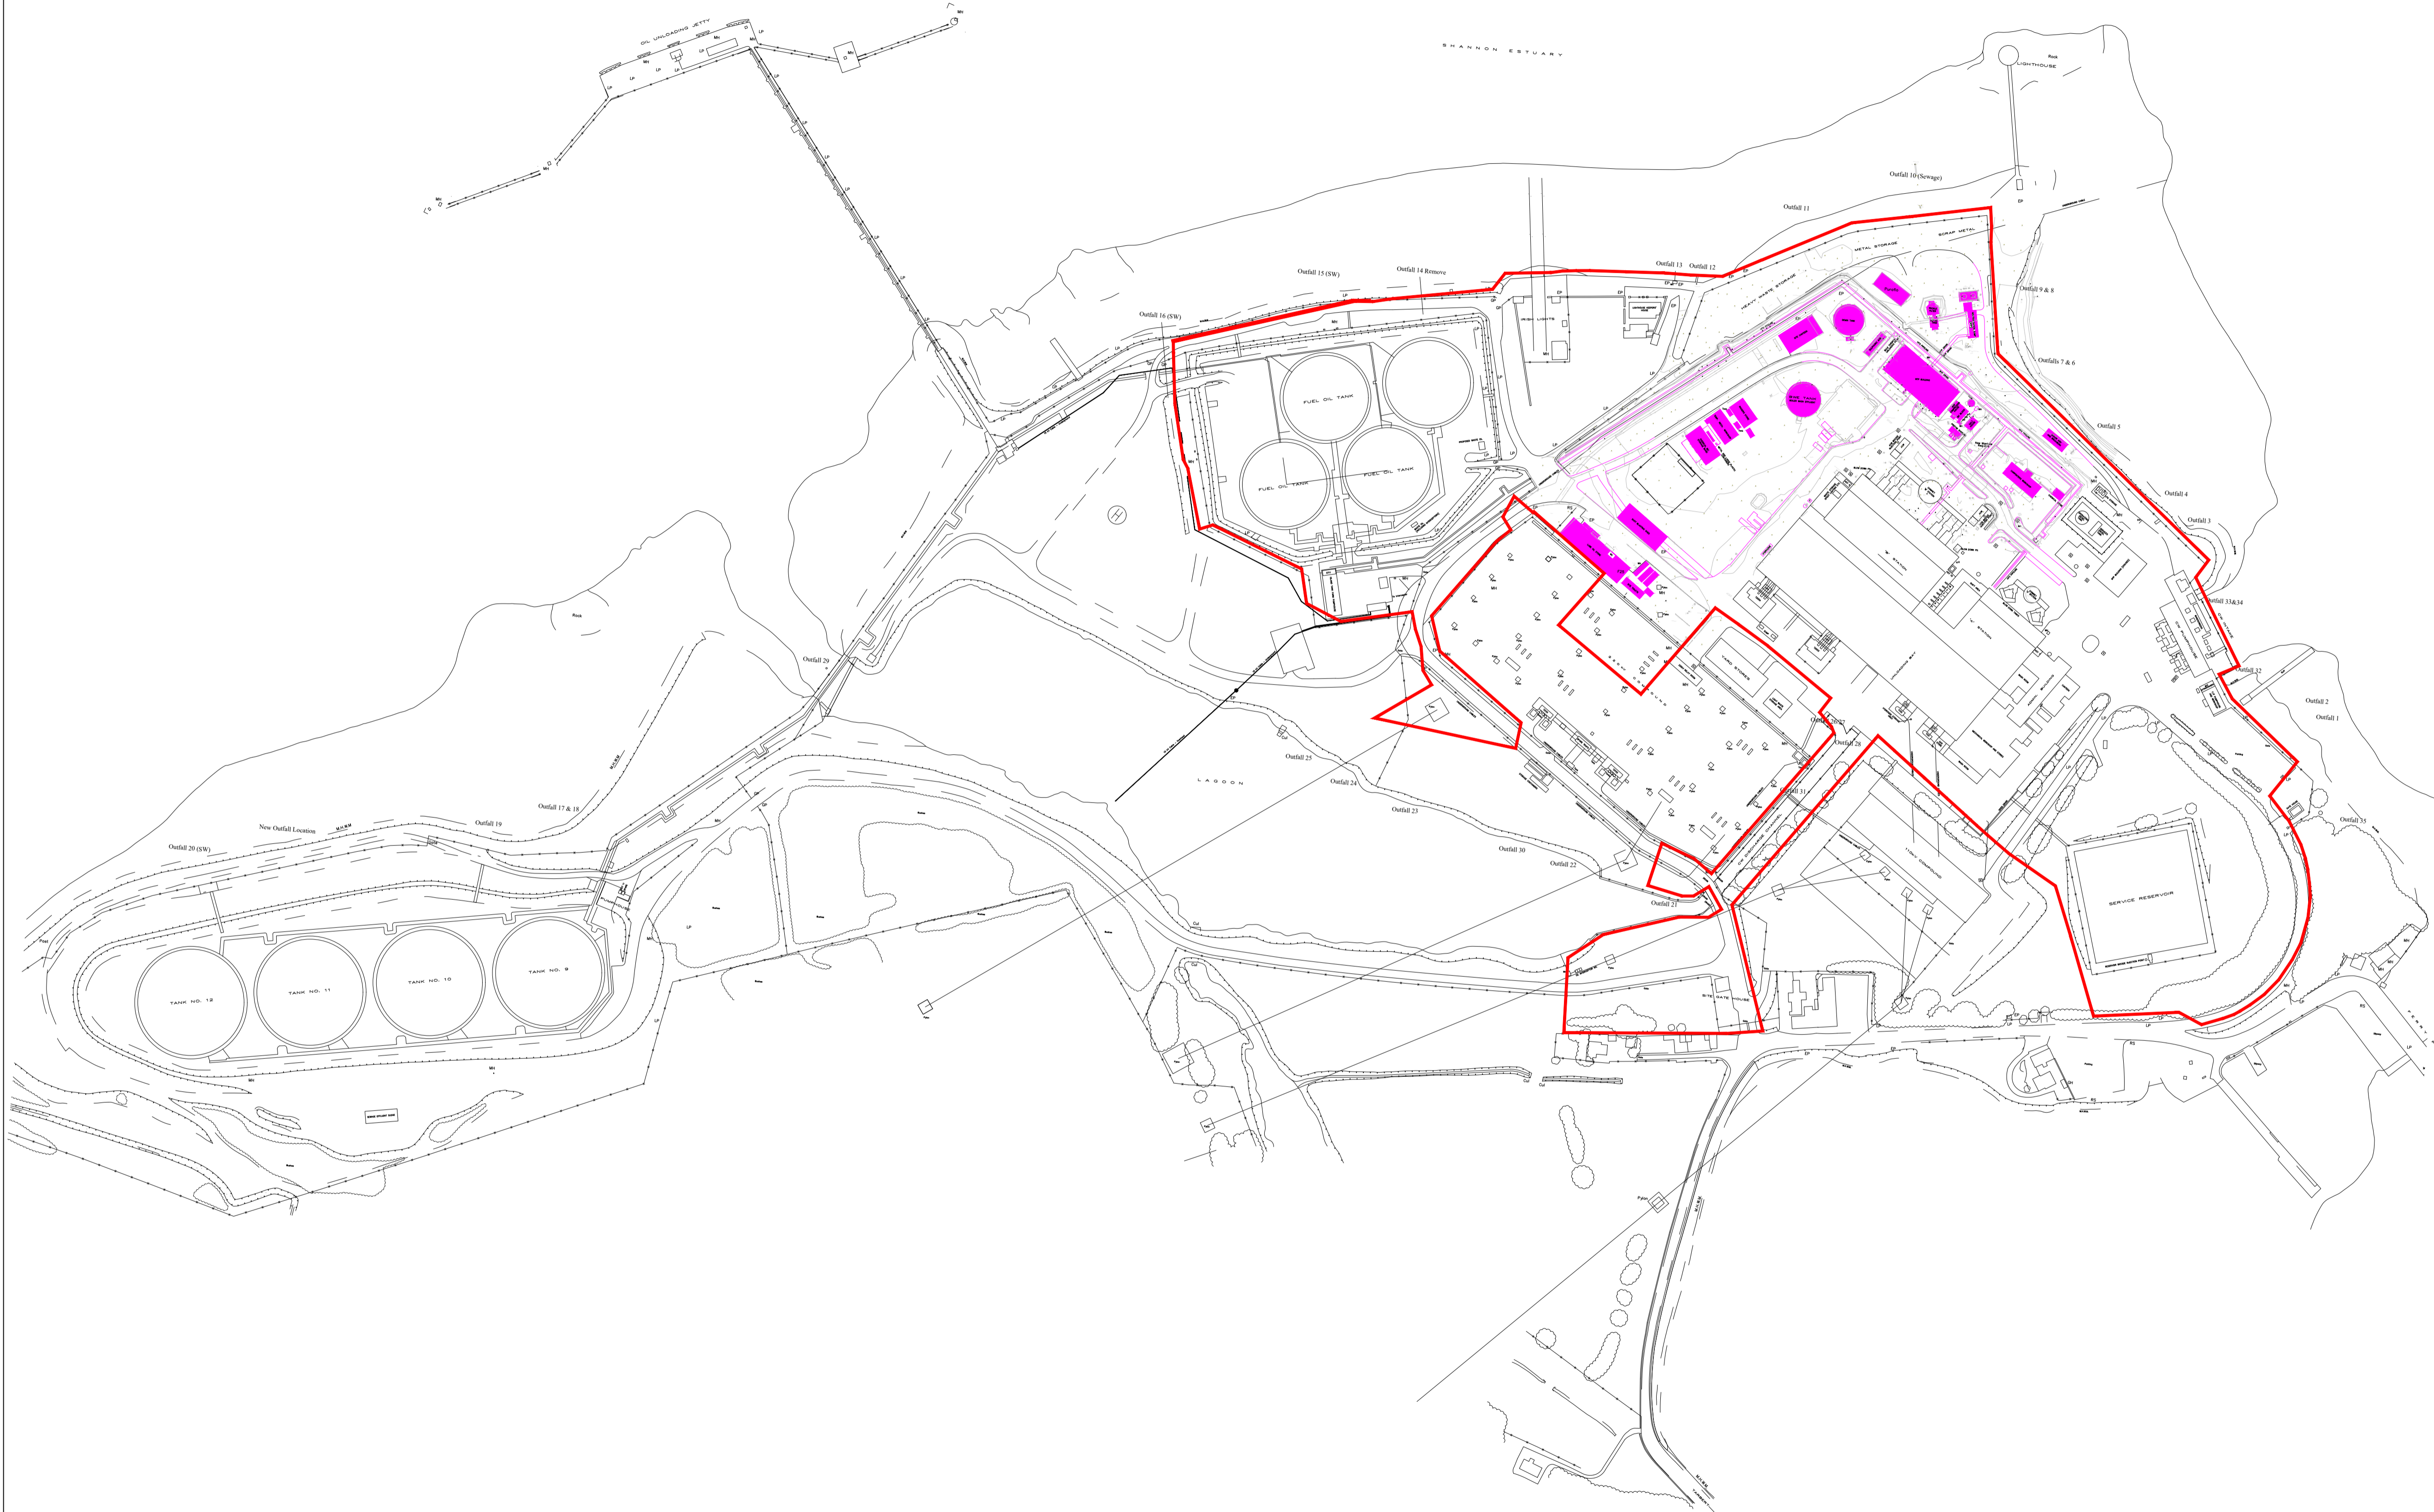




**NOT FOR CONSTRUCTION  
FOR INFORMATION ONLY**

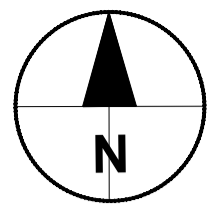
This drawing has been prepared for the use of AECOM's client. It may not be used, modified, reproduced or relied upon by third parties, except as agreed by AECOM or as required by law. AECOM accepts no responsibility, and denies any liability, whatsoever, to any party that uses or relies on this drawing without AECOM's express written consent. Do not scale this document. All measurements must be obtained from the stated dimensions.



**LEGEND**

|   |                            |
|---|----------------------------|
|  | PROPOSED DEVELOPMENT SITE  |
|  | TO BE DEMOLISHED           |
|  | STRUCTURE TO BE DEMOLISHED |

- NOTES**
1. TO BE PRINTED AT A1
  2. REFER TO 1:500 LAYOUT PLAN FOR DETAIL
  3. GROUND LEVELS ARE IN METRES RELATIVE TO ORDNANCE DATUM POOLBEG (ODP)

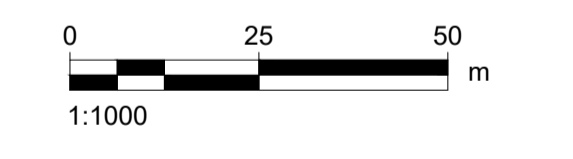

**DRAWN BY**  
CONOR COONEY


**ISSUE/REVISION**

| I/R | DATE       | DESCRIPTION  |
|-----|------------|--------------|
| B   | 22/11/2023 | FOR PLANNING |
| A   | 03/10/2023 | FOR COMMENT  |

**PROJECT NUMBER**  
60695232

**SHEET TITLE**  
Existing Site Plan - Structures to be Demolished - 1:1000  
Sheet 2 of 3

**SHEET NUMBER**  
60695232-TBT-DR-004

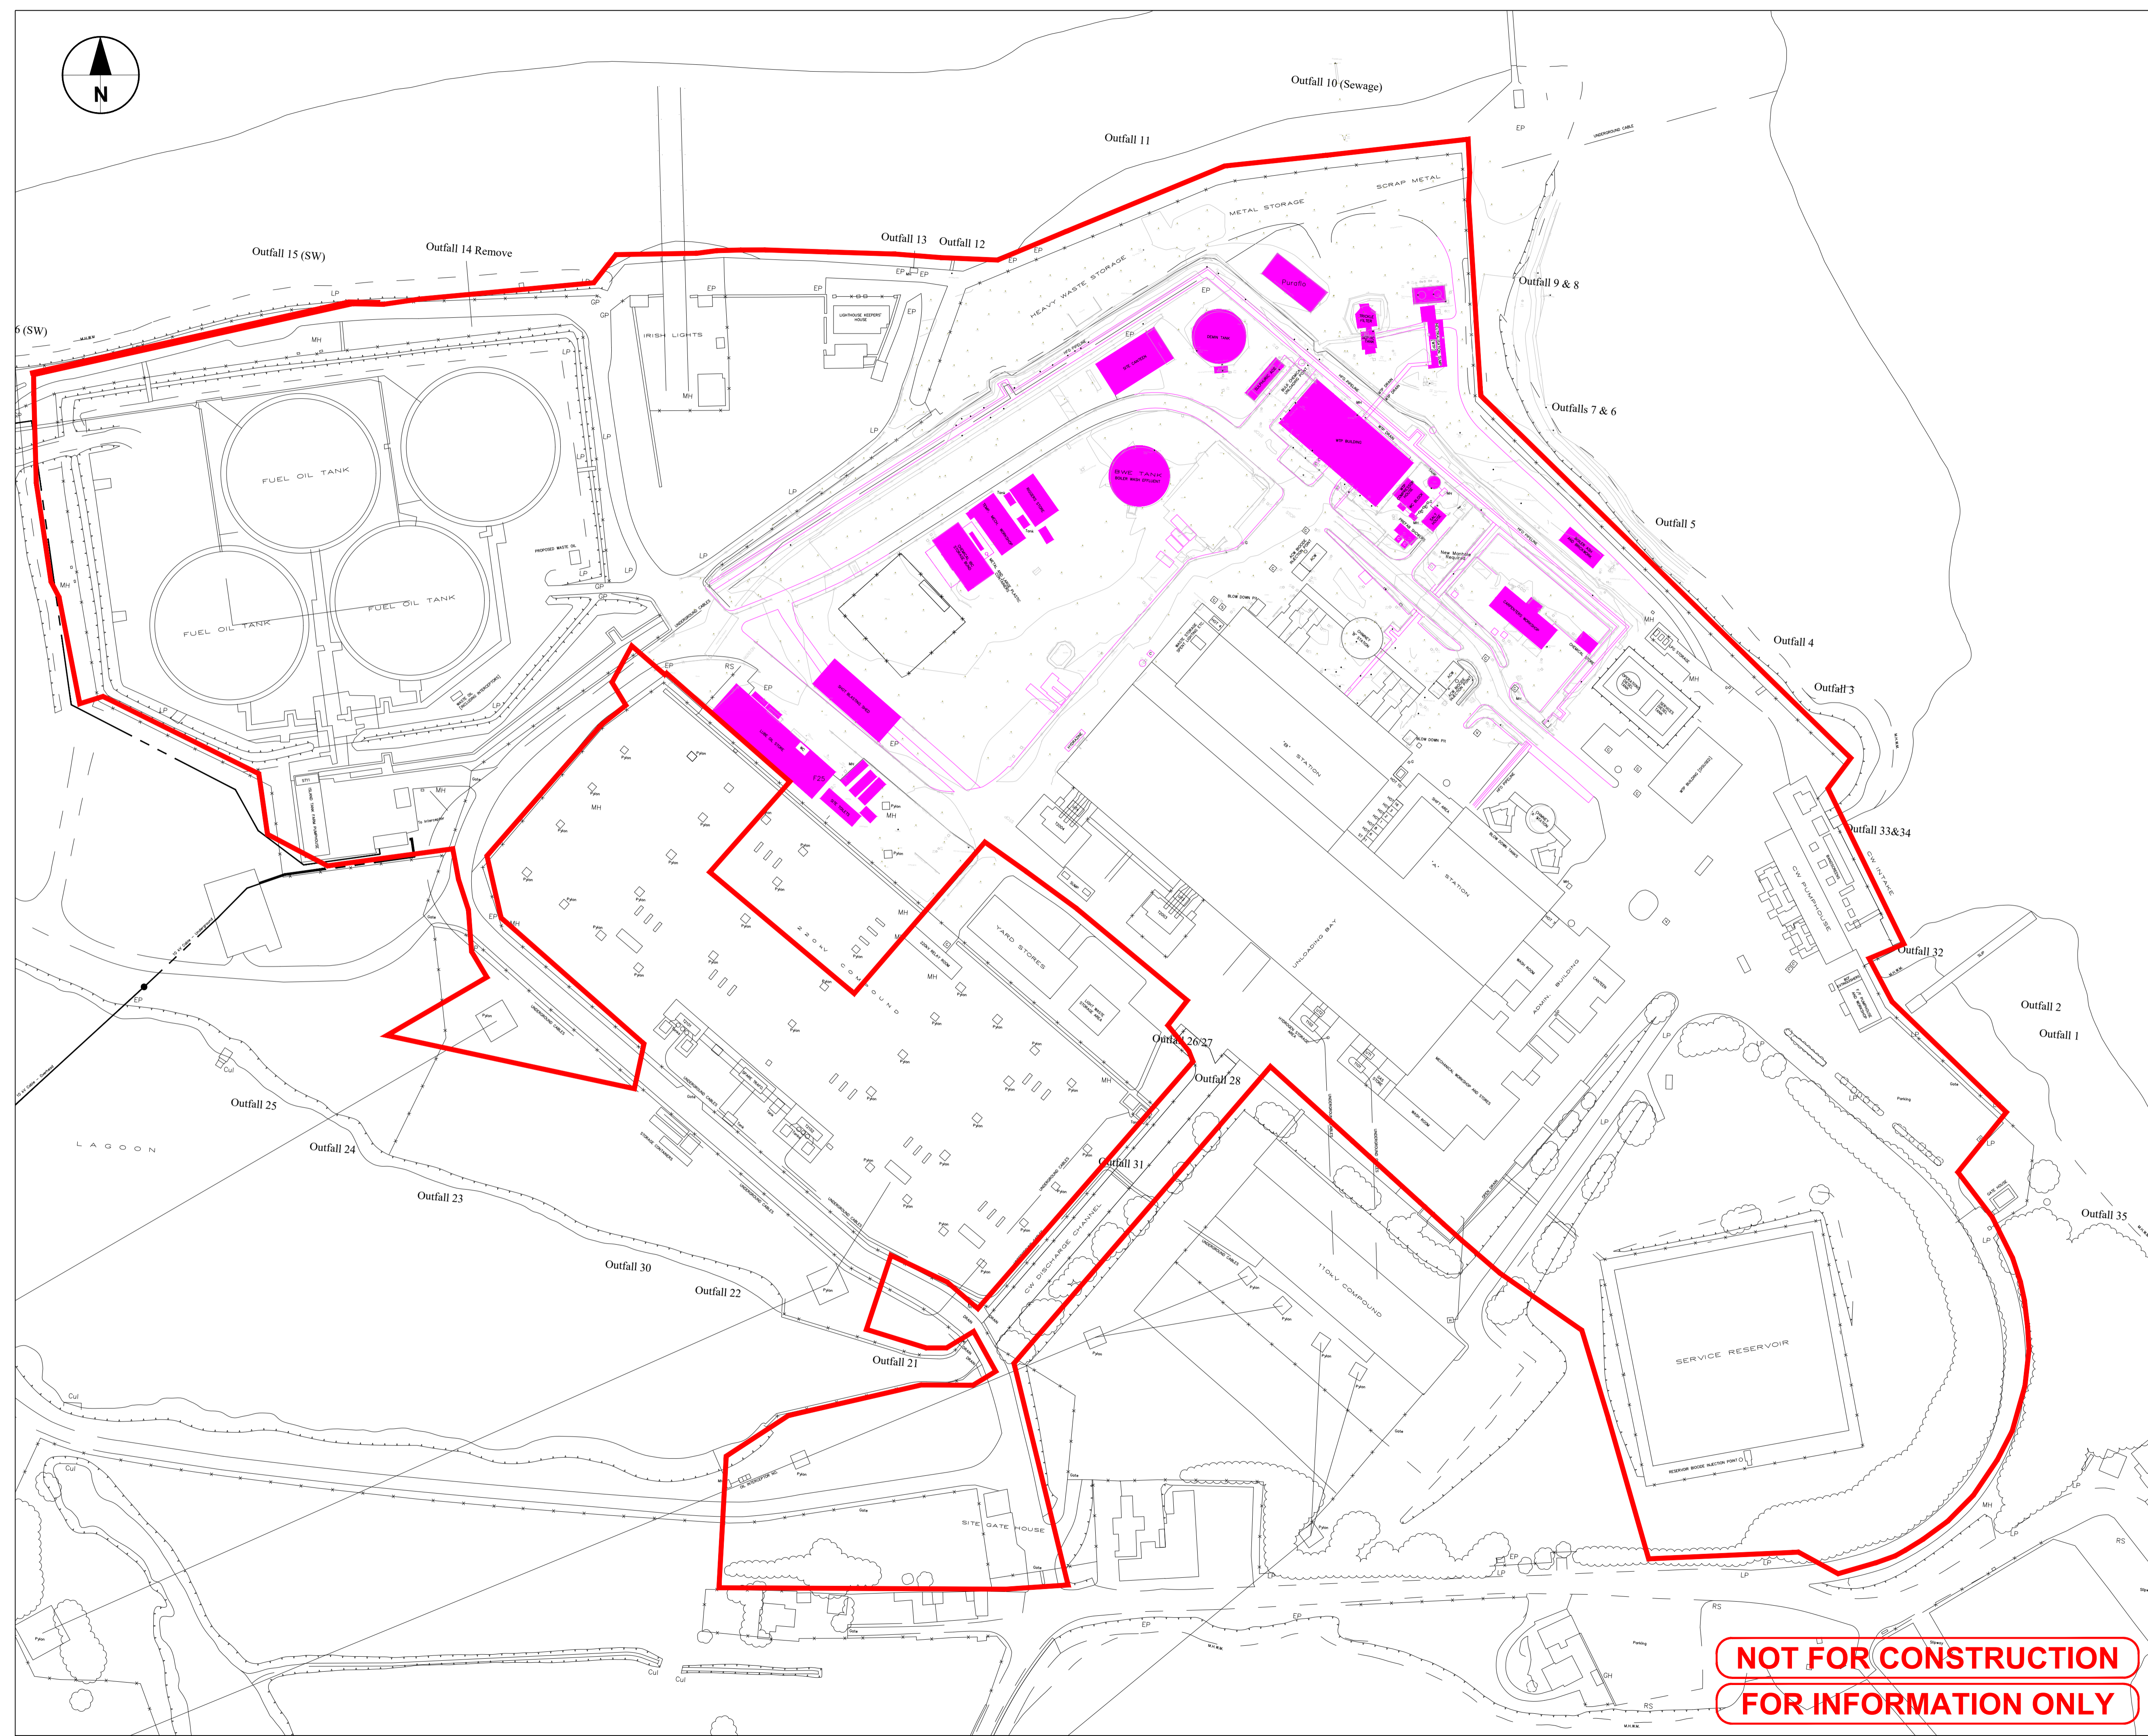

**NOT FOR CONSTRUCTION**  
**FOR INFORMATION ONLY**

This drawing has been prepared for the use of AECOM's client. It may not be used, modified, reproduced or relied upon by third parties, except as agreed by AECOM or as required by law. AECOM accepts no responsibility, and denies any liability, whatsoever, to any party that uses or relies on this drawing without AECOM's express written consent. All measurements must be obtained from the stated dimensions.

