


Key Plan, 1:5000

Apartment Type Legend	
	1 Bed 2p Apartment
	2 Bed 3p Apartment and 2 Bed 4p Apartment
	3 Bed 5p Apartment
	Community and Cultural Total Community area
	UD Unit

For Relationship Between Buildings & Site Boundary/Neighbouring Buildings See Site Development Layout Dwg No. 2202-PA-003

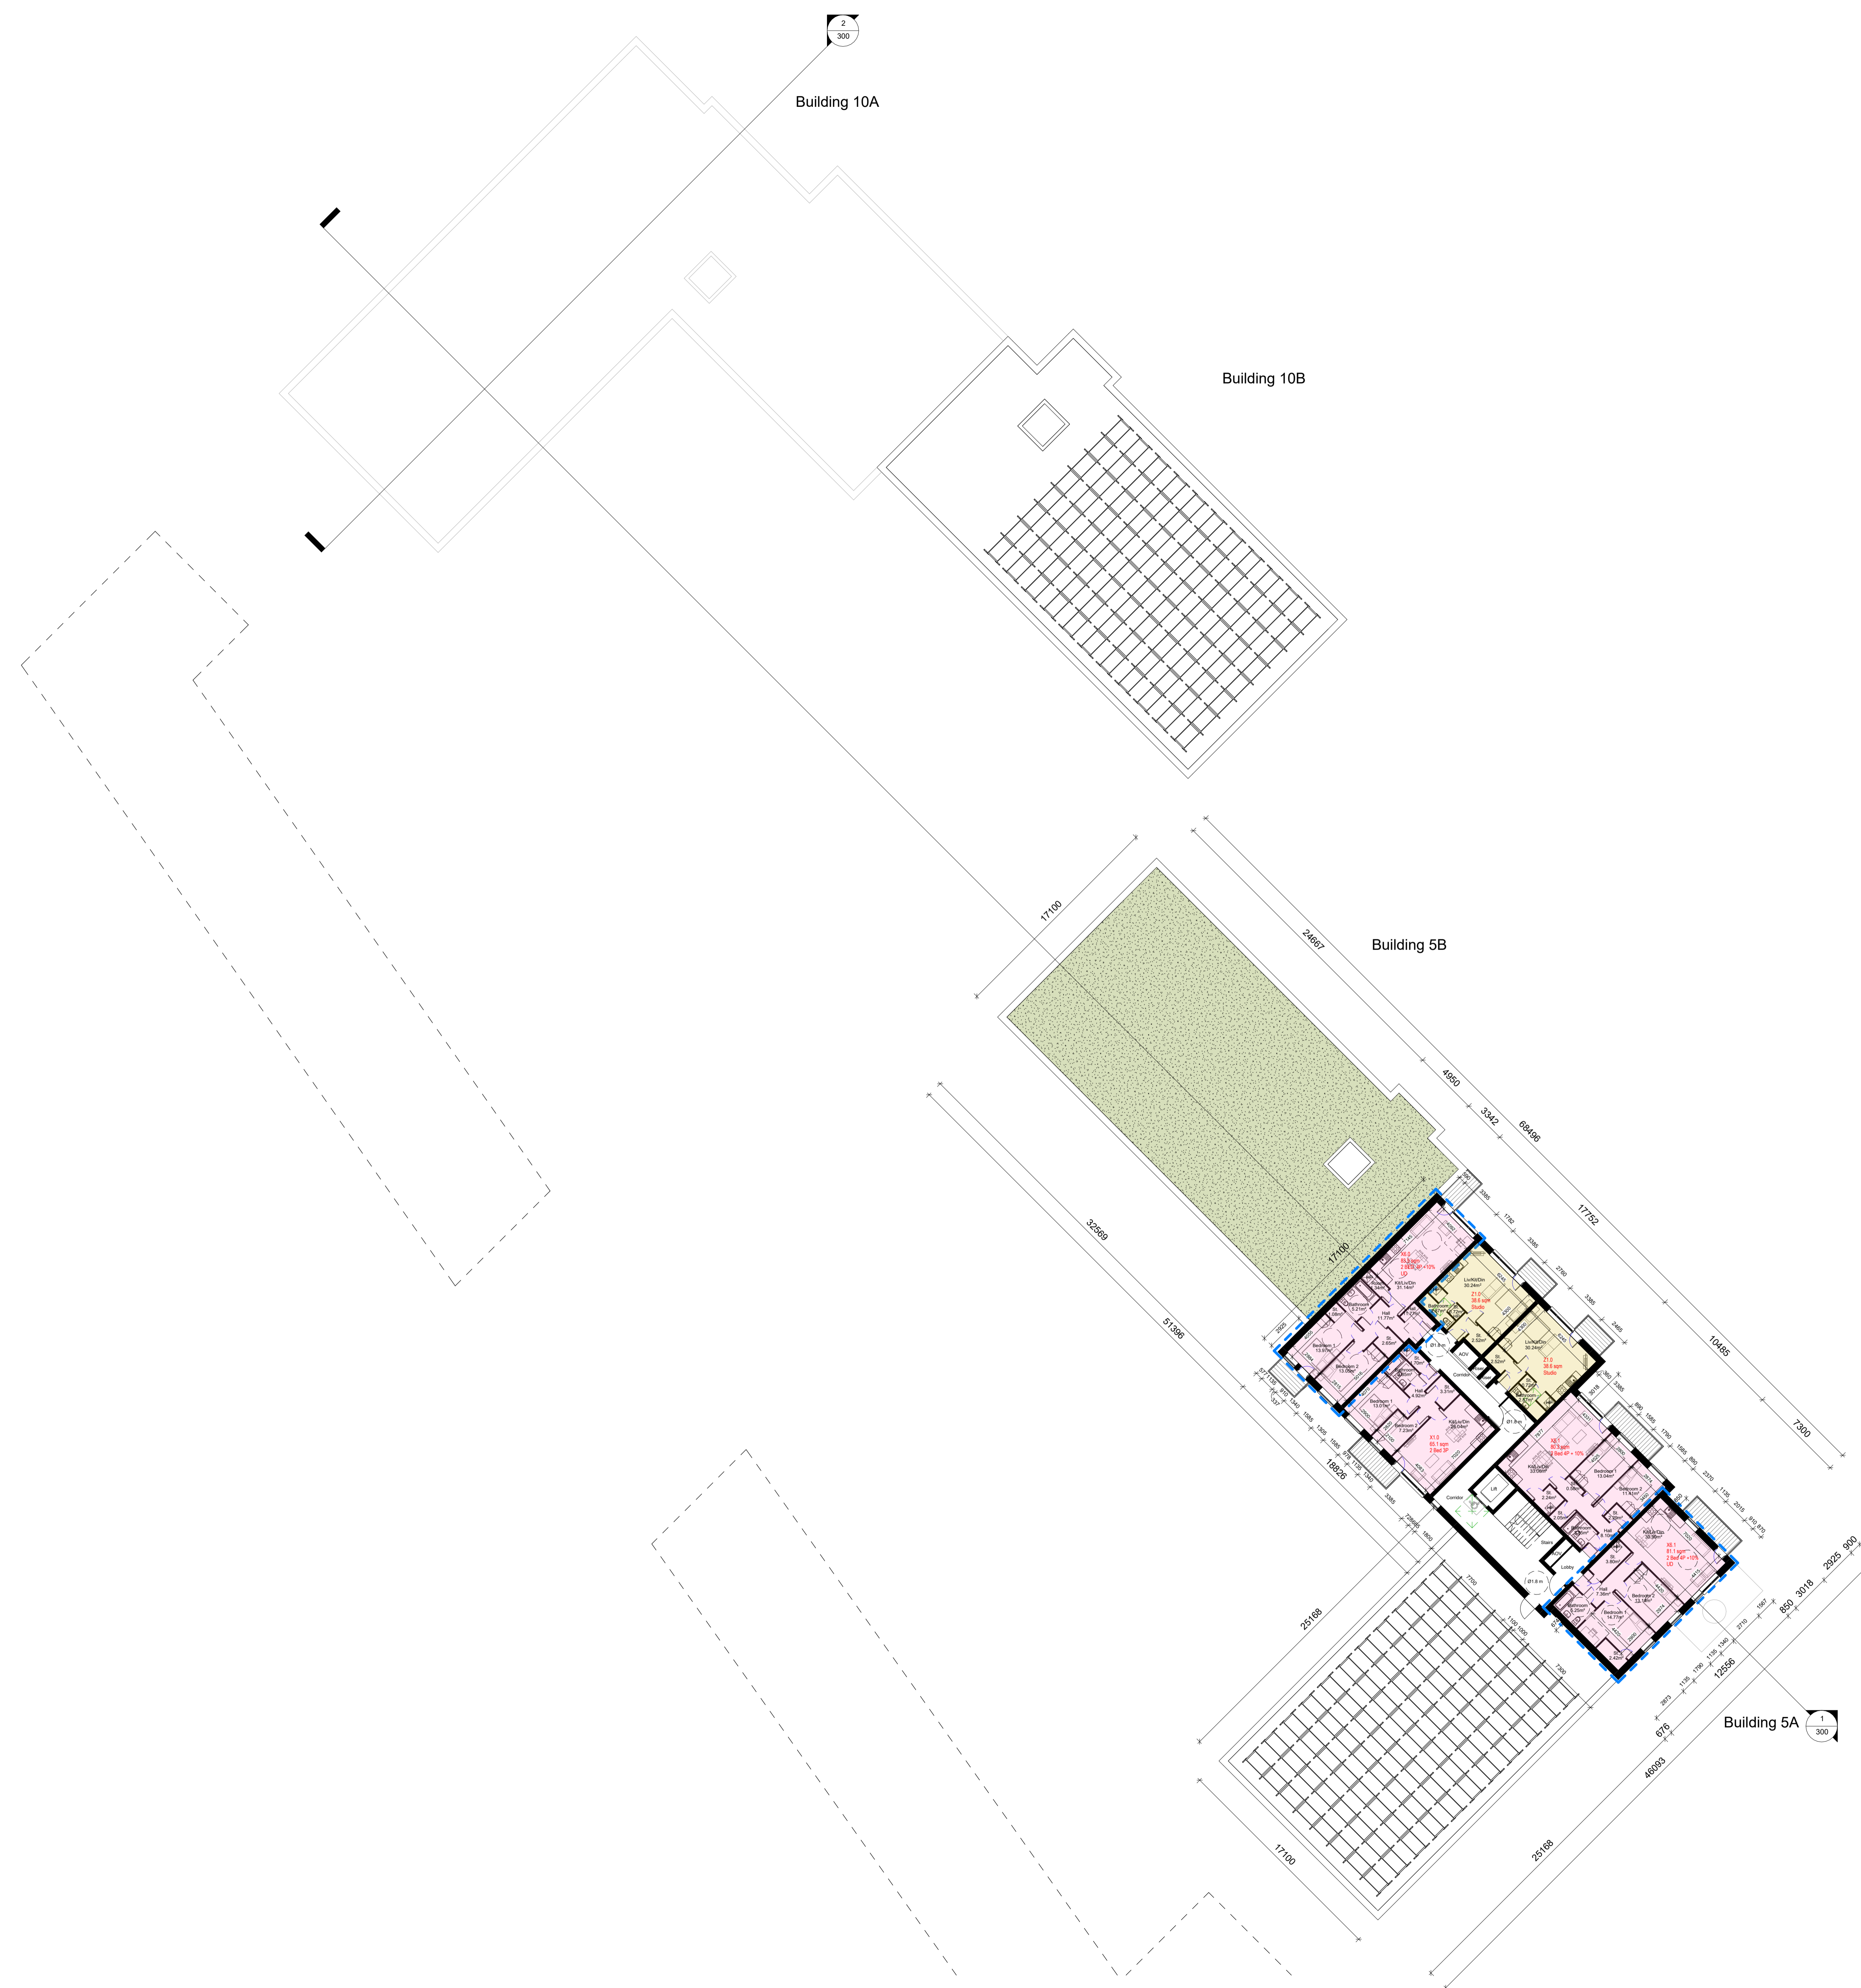

REV. NO.	ISSUED BY	PLANNING APPLICATION	REV. DESCRIPTION	REV. DATE
A	AO	PLANNING APPLICATION		09/06/2023



In joint venture with
CONROY CROWE KELLY
 Architects & Urban Designers

Drawing Title
Building 5&10 Fifth Floor Plan

Scale	1:200	Drawing Number	2202-PA-05&10-103	Client	Cherry Orchard Point
Author	AO	Checked By	SS	Contract	1 LDA
Project No.	AO	Drawn By	SS	Date	27/02/2023

All rights to be reserved using graphic material herein are to the user they are intended and for the condition in which they are provided. All drawings and documents shall be subject to copyright and the control of van Dijk Architects (2023) Ltd. 