

Apartment Type Legend

- 1 Bed 2p Apartment
- 2 Bed 3p Apartment and 2 Bed 4p Apartment
- 3 Bed 5p Apartment
- Community and Cultural Total Community area
- UD Unit

For Relationship Between Buildings & Site Boundary/Neighbouring Buildings See Site Development Layout Dwg No. 2202-PA-003

A	AO	PLANNING APPLICATION	09/06/2023
REV NR	ISSUED BY	REV. DESCRIPTION	REV. DATE




In joint venture with
CONROY CROWE KELLY
 Architects & Urban Designers

Drawing Title
Building 8&9 Fifth Floor Plan

Scale	Drawing Number	Job
1 : 200	2202PA-B8&9 -103	Cherry Orchard Point
Revision	Size	Client
A	A1	LDA
Issued by	Drawn by	Date
AO	CS	01/03/2023

All works to be carried out using proper materials which are fit for the use they are intended and for the condition in which they are to be used. All materials used in connection with the works to comply with the Construction Products Regulation (EU) No. 305/2011 and the harmonised technical specifications/standards that fall within the remit of the CPR No. 305/2011. Figured dimensions must be used in preference to scaled dimensions. Any dimensional discrepancies must be reported to the Architect immediately. This drawing remains the copyright of van Dijk Architects. It must not be used for any purpose building or otherwise without the express permission of this practice. Do not copy or redistribute these drawings or any additional information without the expressed approval of van Dijk Architects.

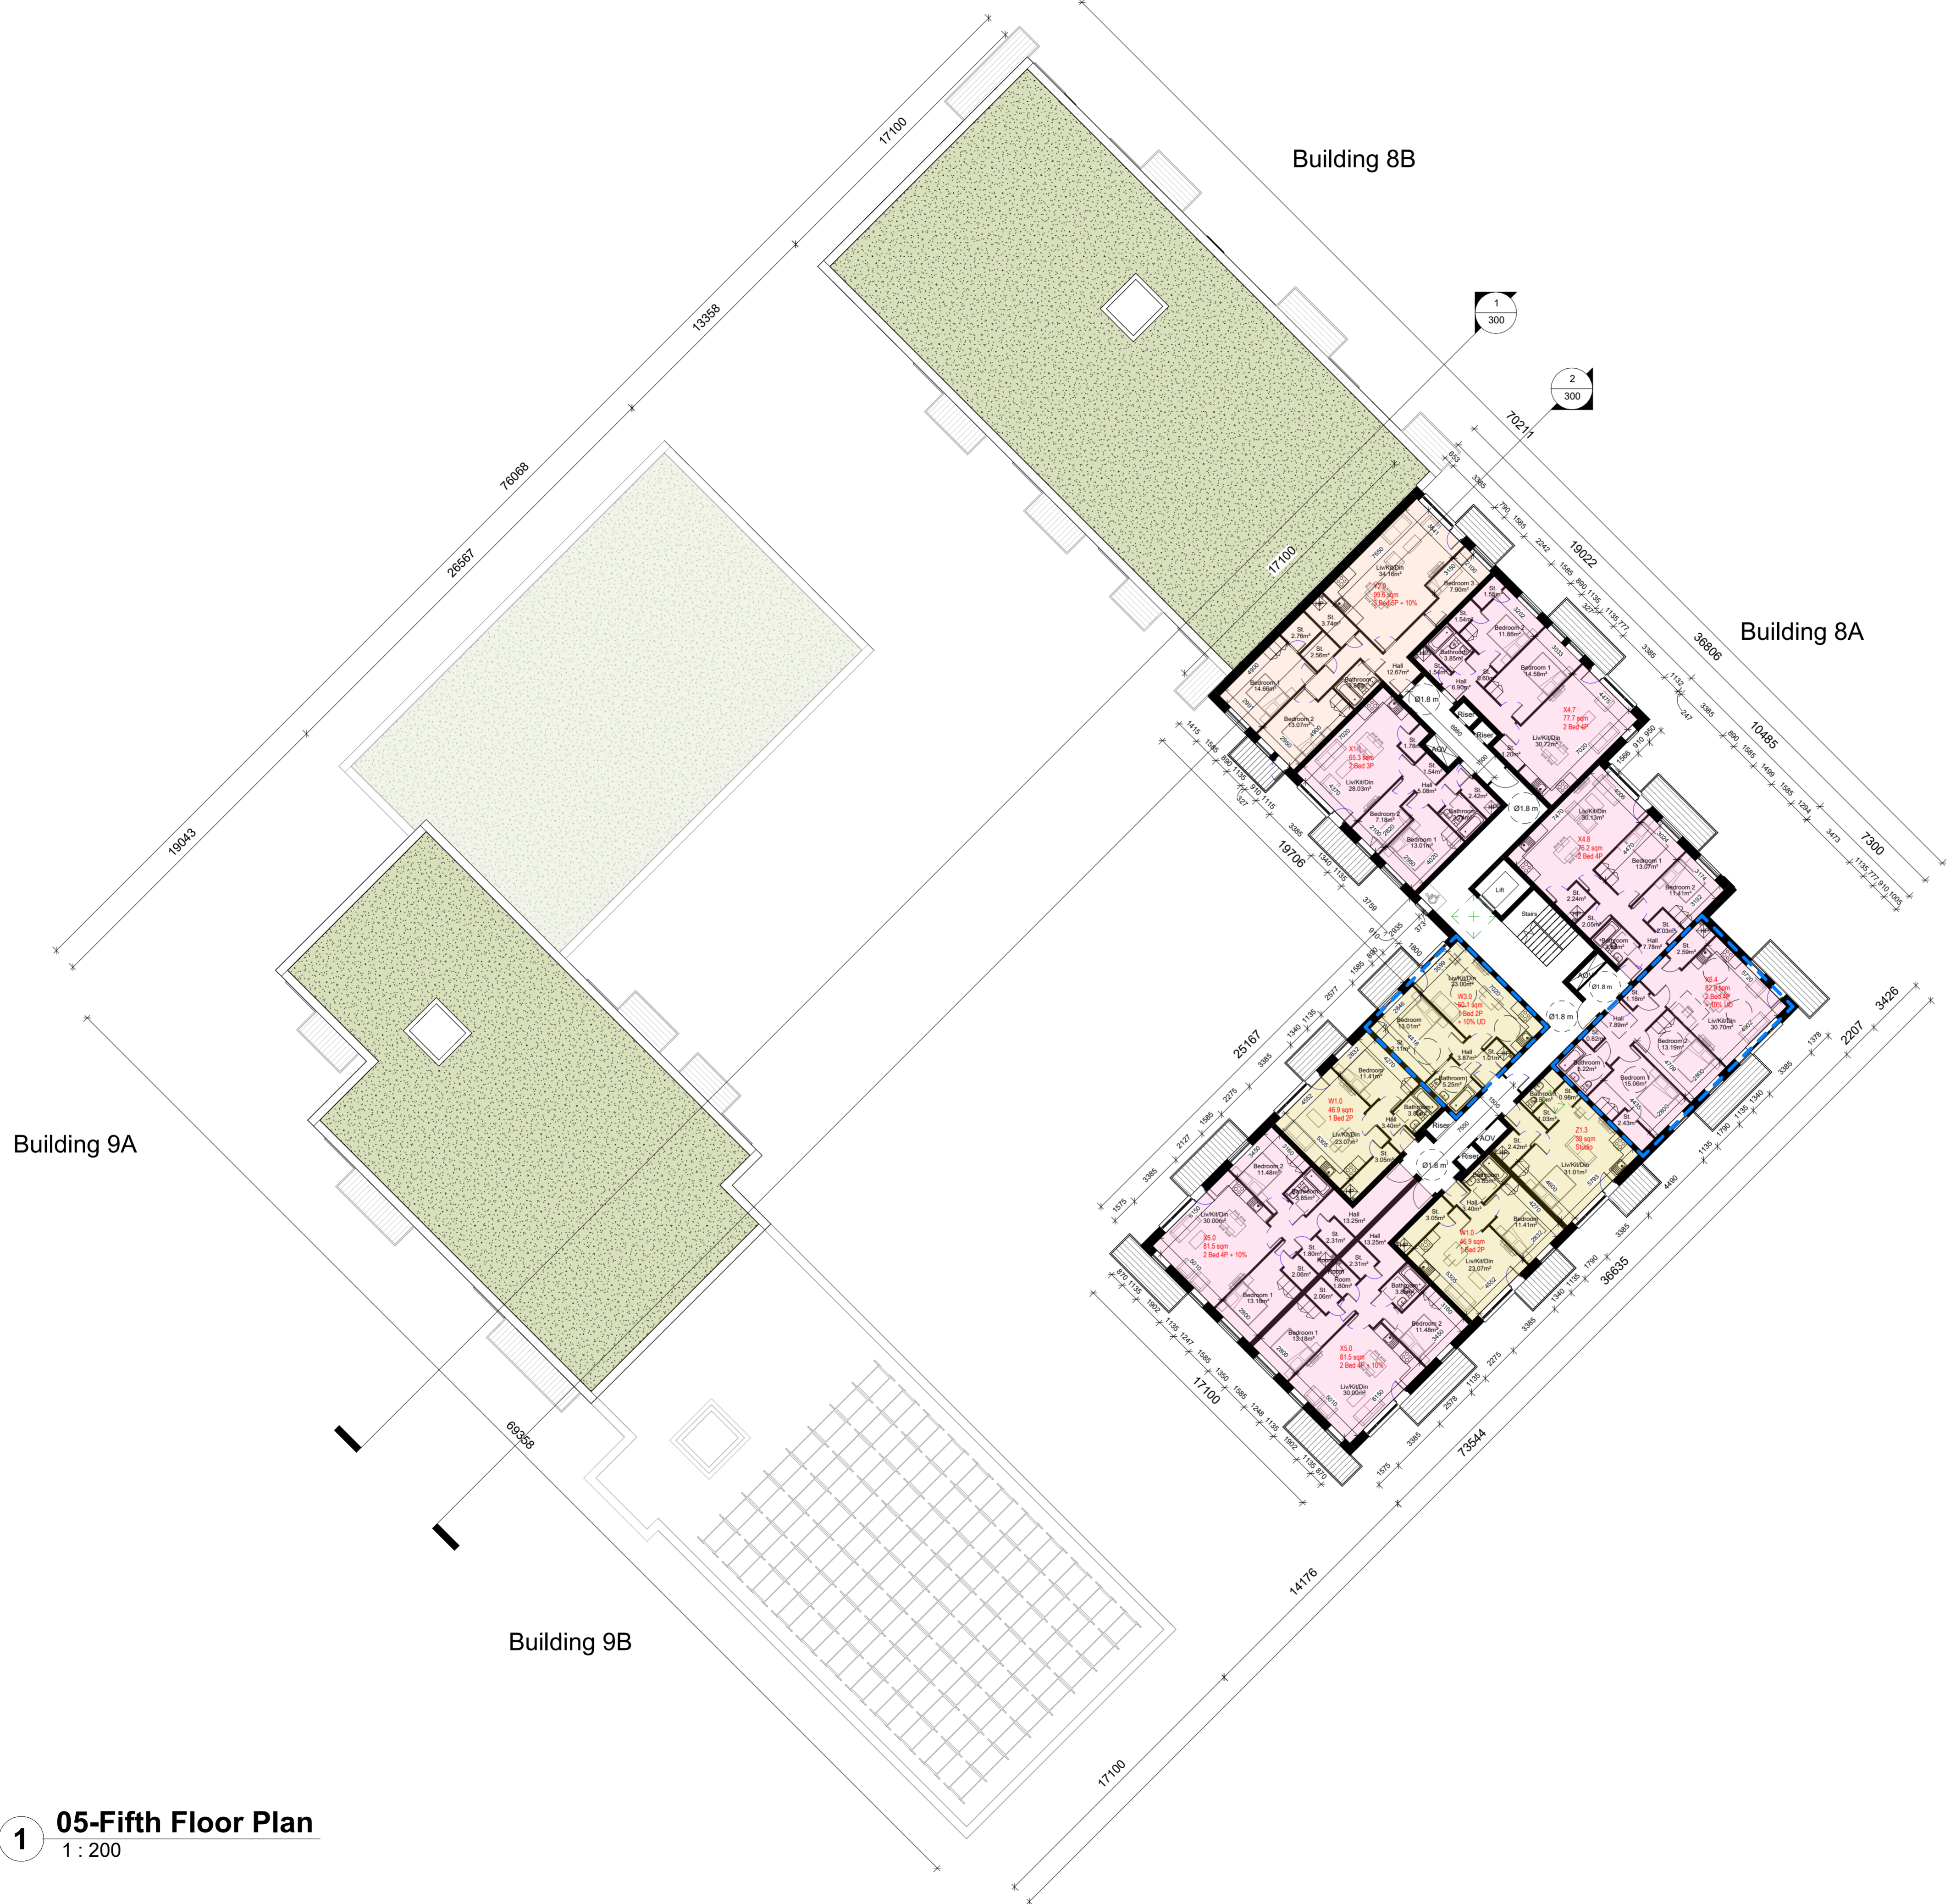

1 05-Fifth Floor Plan
 1 : 200