


LEGEND

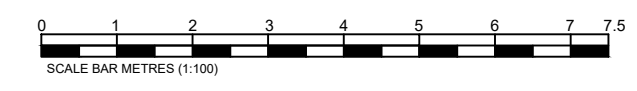

THIS DRAWING SHALL BE READ IN CONJUNCTION WITH THE FOLLOWING ASSOCIATED DRAWINGS:

- REFER TO WATERMAN MOYLAN ENGINEERING DRAWINGS.
- REFER TO OTHER ARCHITECTURAL DRAWINGS INCLUDING THE FOLLOWING:
 - DUN-DJI-ZZ-XX-DR-A-21001 / 21002 FOR EXISTING SITE PLAN
 - DUN-DJI-ZZ-XX-DR-A-21003 FOR EXISTING ON SITE DLRCC BUILDING SURVEY
 - DUN-DJI-ZZ-XX-DR-A-21004 / 21005 FOR THE EXISTING CONTIGUOUS ELEVATIONS
 - DUN-DJI-ZZ-XX-DR-A-21010 / 21011 FOR THE SITE PLAN SHOWING DEMOLITIONS AND REMOVALS
 - DUN-DJI-ZZ-XX-DR-A-21012 FOR THE EXISTING CONTIGUOUS ELEVATIONS SHOWING DEMOLITIONS AND REMOVALS
 - DUN-DJI-ZZ-XX-DR-A-21020 / 21021 FOR PROPOSED SITE PLAN
 - DUN-DJI-ZZ-XX-DR-A-21022 FOR THE PROPOSED BUILDING PLANS- GROUND AND FIRST FLOOR
 - DUN-DJI-ZZ-XX-DR-A-21023 FOR THE PROPOSED BUILDING PLANS- SECOND AND ROOF LEVEL
 - DUN-DJI-ZZ-XX-DR-A-21024 FOR THE PROPOSED BUILDING SECTIONS
 - DUN-DJI-ZZ-XX-DR-A-21025/21026 FOR THE PROPOSED BUILDING ELEVATIONS
 - DUN-DJI-ZZ-XX-DR-A-21027 FOR THE PROPOSED SUB STATION DETAILS
 - DUN-DJI-ZZ-XX-DR-A-21028 FOR THE PROPOSED BUILDING SIGNAGE DETAILS
 - DUN-DJI-ZZ-XX-DR-A-21031/21032 FOR THE PROPOSED SITE DETAILS
 - DUN-DJI-ZZ-XX-DR-A-21100 FOR THE BUILDING AREA SCHEDULE
 - DUN-DJI-ZZ-XX-DR-A-21101 FOR THE BUILDING DESIGN AND ACCESS STATEMENT
 - DUN-DJI-ZZ-XX-DR-A-21102 FOR THE PLANNING STAGE FIRE STRATEGY
 - DUN-DJI-ZZ-XX-DR-A-21103 FOR THE PLANNING STAGE MATERIAL FINISHES CONCEPT STRATEGY
 - DUN-DJI-ZZ-XX-DR-A-21104 FOR THE PROPOSED 3D VISUALS
- FOR EXISTING SITE SURVEY REFER TO PRECISION SURVEY DRAWING 12086

- ABBREVIATIONS:**
- FFL = FINISHED FLOOR LEVEL
 - O.D. = ORDNANCE DATUM
 - A.O.D. = ABOVE ORDNANCE DATUM
 - RWP = RAINWATER PIPE
 - RWO = RAIN WATER OUTLET
 - O & M = OPERATIONS AND MAINTENANCE
 - DLRCC = DUN LAOGHAIRE RATHDOWN CO. CO.

01	23/10/2024	FINAL ISSUE	BR	BR	MH
00	09/09/2024	DRAFT ISSUE	BR	BR	MH
REVISION CONTROL:			DRWN:	CHKD:	APRV:
DISCLAIMER					
THIS IS MADE AVAILABLE "AS IS" AND NO WARRANTIES ARE GIVEN OR IMPLIED BY ANY AND ARE ASSIGNED WITH RESPECT TO THE QUALITY OF ANY INFORMATION INCLUDING, BUT NOT LIMITED TO, THE DESIGN, CONSTRUCTION, PERFORMANCE, NON-INFRINGEMENT OF INTELLECTUAL RIGHTS OR THE CONSTRUCTION, THE MERCHANTABILITY, FITNESS FOR PURPOSE AND/OR SUITABILITY OF THE INFORMATION AS WELL AS THE COMPLETION OF ITS CONTENTS TO OTHERS WITHOUT EXPLICIT AUTHORIZATION IS PROHIBITED. COPIES, DIGITAL OR PRINTED ARE NOT CONTROLLED.					
MAP NOTES/ DATA SOURCES:					
© ORDNANCE SURVEY IRELAND 2023, SOURCE DATA RELEASE 16-AUG-2023, v=50351976, 1.0mg					
DRAWING STATUS:					
PLANNING APPLICATION					
CLIENT/ENGINEER:					
KISH OFFSHORE WIND LTD/ BRAY OFFSHORE WIND LTD.					
PROJECT TITLE:					
DUBLIN ARRAY O & M BUILDING, ST. MICHAEL'S PIER DUN LAOGHAIRE HARBOUR, CO. DUBLIN					
DRAWING TITLE:				SHEET NO.:	
PROPOSED SITE DETAILS SHEET 1				1 OF 1	
DRAWING NUMBER:			REVISION NO.:		
DUN-DJI-ZZ-XX-DR-A-21031			01		
SCALE BAR:		SCALE: 1:100		PLOT SIZE: A1	
SEE UNDER EACH DRAWING		DATUM: IRN ETRS		VERTICAL: IRN	
		PRJ: IRN ETRS IRISH TRANSVERSE MERCATOR			

