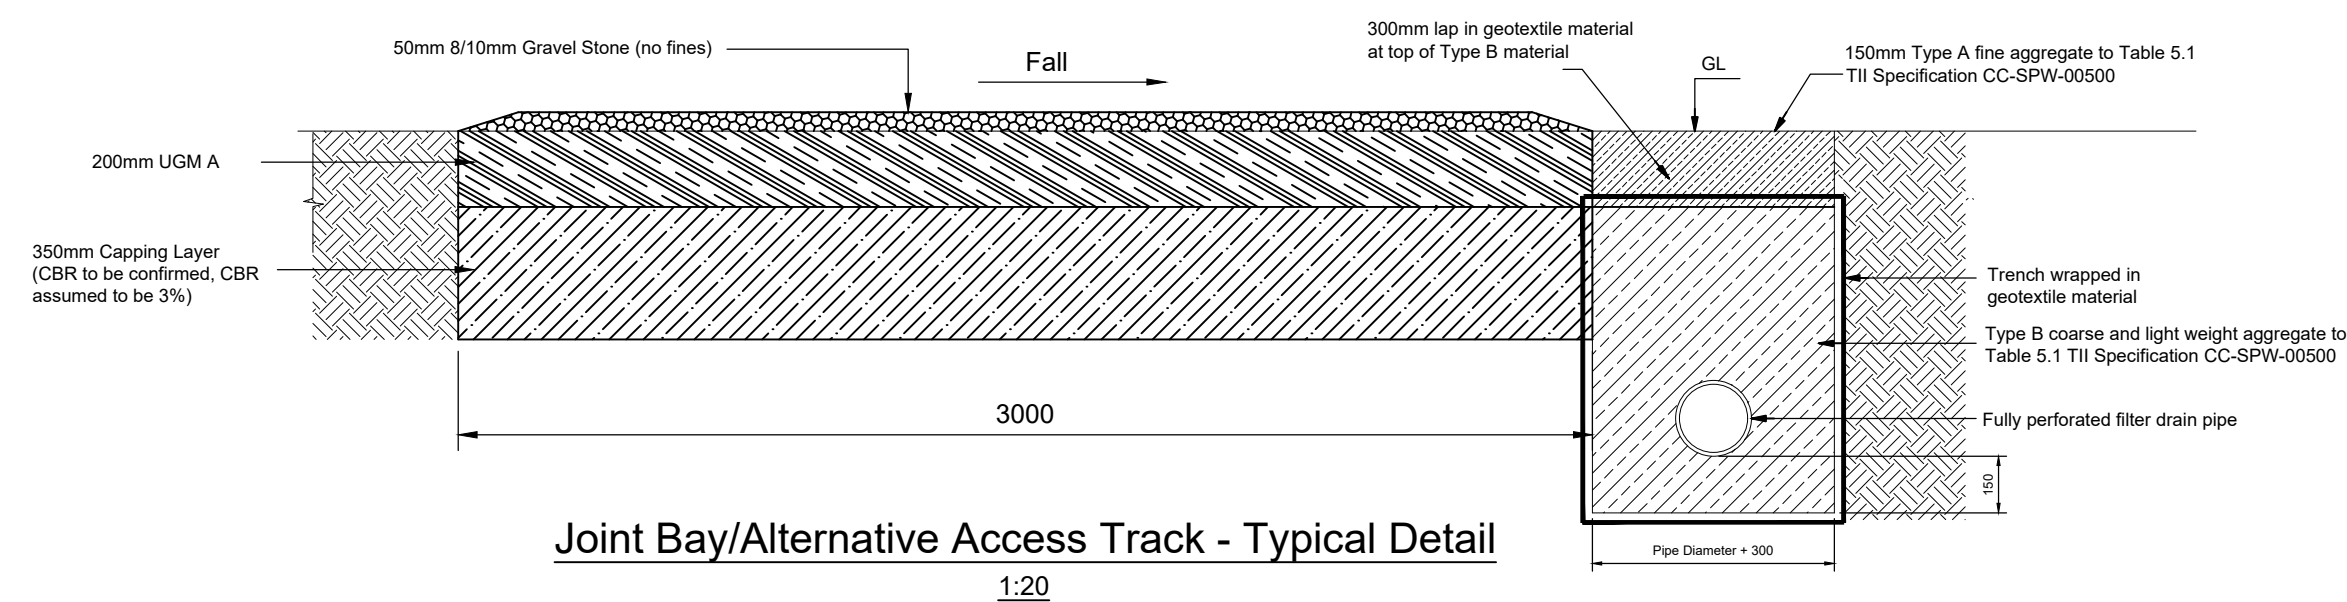
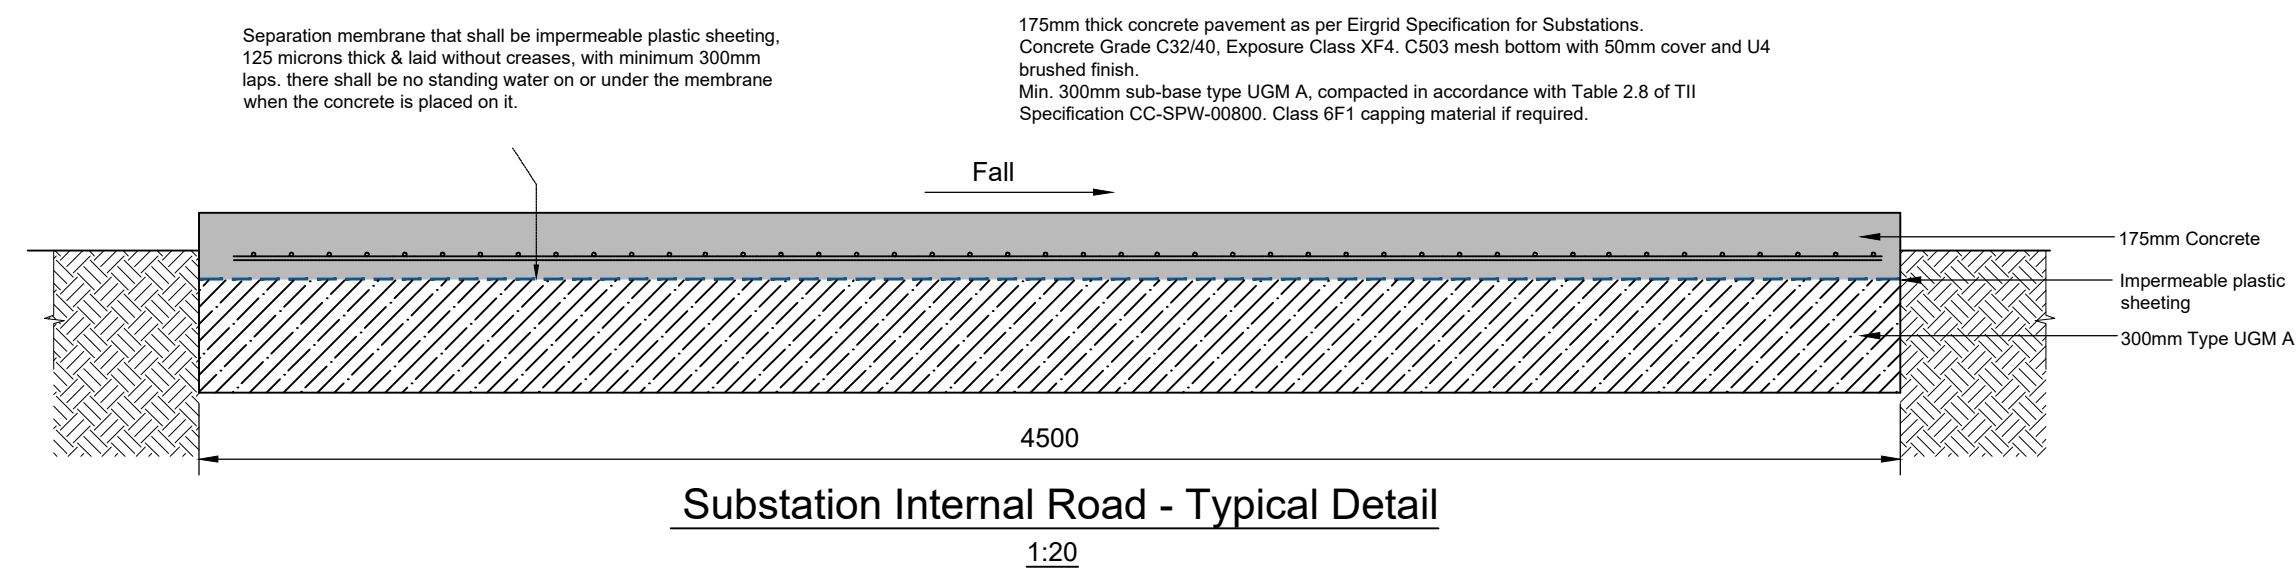
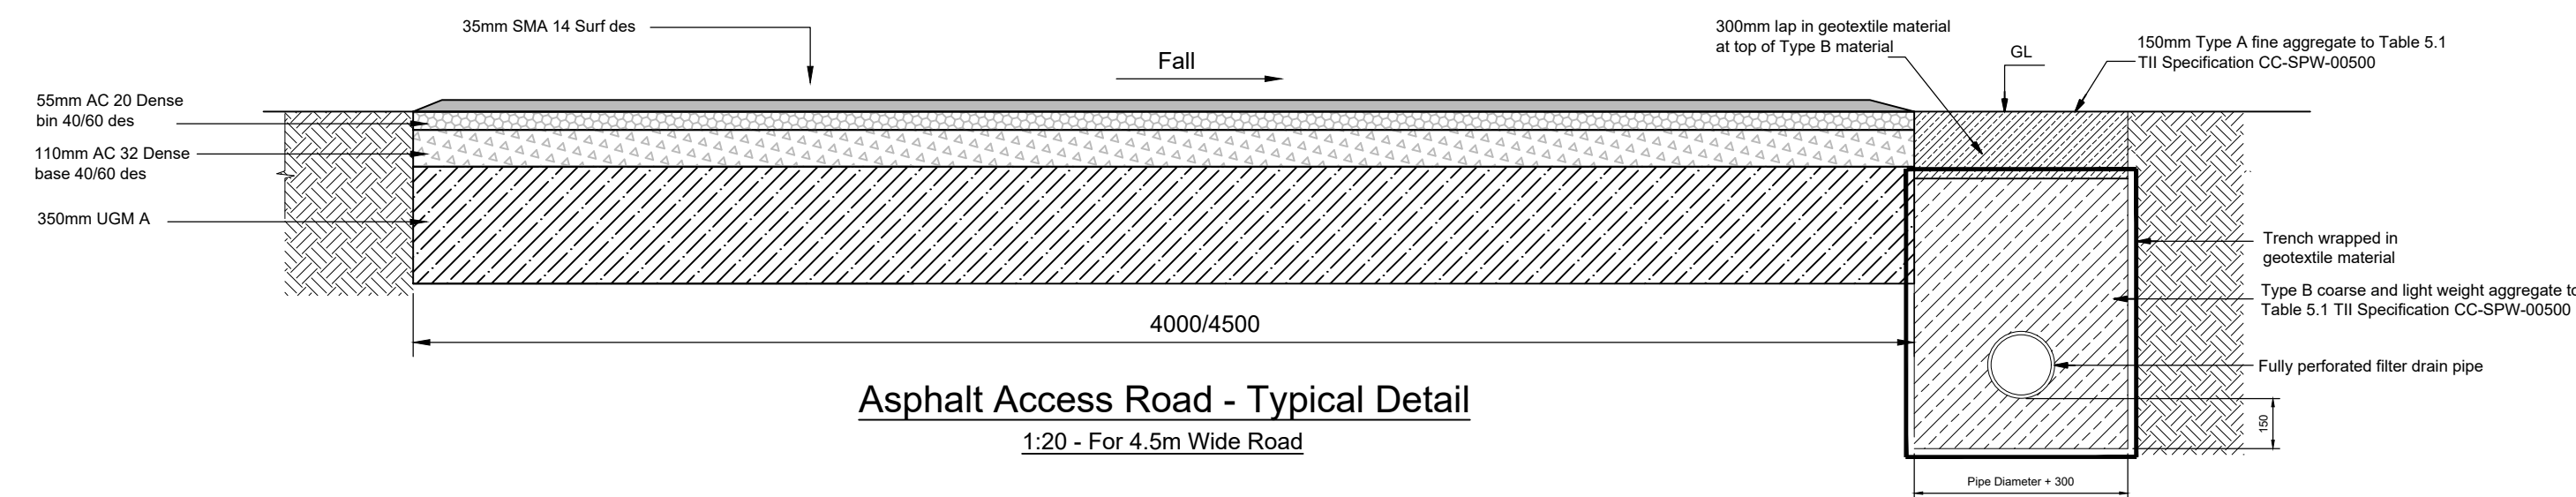


- | |
|-------|
| NOTES |
|-------|

1. For Planning purposes only.
2. This drawing shall be read in conjunction with all other drawings, reports and specifications.
3. Unless otherwise indicated, all dimensions are in millimetres.
4. Do not scale off this drawing. Use figured dimensions only.
5. The enclosed compound containing the main switching apparatus and high voltage plant is referred to as the Onshore Sub-Station (OSS) for the purpose of Spatial Planning. This compound can also be referred to as an Onshore Compensation Compound (OCC) as per EirGrid Specifications and will revert to OCC at detailed design phase and/or post consent.

KEY TO SYMBOLS

REFERENCE DRAWINGS

229100714-MMD-00-XX-DR-C-0203	Onshore Site Layout Plan - Sheet 03
229100714-MMD-00-XX-DR-C-0204	Onshore Site Layout Plan - Sheet 04
229100714-MMD-00-XX-DR-C-0219	Onshore Site Layout Plan - Sheet 19
229100714-MMD-00-XX-DR-C-0220	Onshore Site Layout Plan - Sheet 20
229100714-MMD-00-XX-DR-C-0228	Onshore Site Layout Plan - Sheet 28
229100714-MMD-00-XX-DR-C-0229	Onshore Site Layout Plan - Sheet 29
229100714-MMD-00-XX-DR-C-0232	Onshore Site Layout Plan - Sheet 32
229100714-MMD-00-XX-DR-C-0501	OSS Site Drainage Layout - Sheet 01
229100714-MMD-00-XX-DR-C-0502	OSS Site Drainage Layout - Sheet 02
229100714-MMD-00-XX-DR-C-0506	OSS Drainage Details - Sheet 01

EcoDoc NUMBER:
004795470-06

DRAWING STATUS	
1	1
2	2
3	3
100	100

PUBLIC

DISCLAIMER

THIS IS MADE AVAILABLE "AS IS" AND NO WARRANTIES ARE GIVEN OR LIABILITIES OF ANY KIND ARE ASSUMED WITH RESPECT TO THE QUALITY OF SUCH INFORMATION, INCLUDING, BUT NOT LIMITED, TO ITS FITNESS FOR A SPECIFIC PURPOSE, NON-INFRINGEMENT OF THIRD PARTY RIGHTS OR IT'S CORRECTNESS. THE REPRODUCTION, DISTRIBUTION AND UTILISATION OF THIS DOCUMENT AS WELL AS THE COMMUNICATION OF ITS CONTENTS TO OTHERS WITHOUT EXPLICIT AUTHORISATION IS PROHIBITED.

COPIES - DIGITAL OR PRINTED ARE NOT CONTROLLED.

MAP NOTES / DATA SOURCES:

PROJECT TITLE:
Dublin Array Offshore Wind Farm

DRAWING TITLE:	Road Details
----------------	--------------

DRAWING NUMBER: 229100714-MMD-00-XX-DR-C-5040	SHEET NUMBER: 01 OF 01
--	---------------------------

VER	DATE	REMARKS	DRAW	CHECK	APRD
PL1	2024-10-18	For Submission	SHY	DMC	TK
PL2	2024-11-04	For Submission	SHY	DMC	TK
PL3	2024-11-13	For Submission	SHY	DMC	TK
PL4	2024-11-20	For Submission	SHY	DMC	TK

SCALE: 1:20	DATUM: IRENET95	VERTICAL REF:
PLOT SIZE: A1	PRJ: IRENET95 IRISH TRANSVERSE MERCATOR	

