


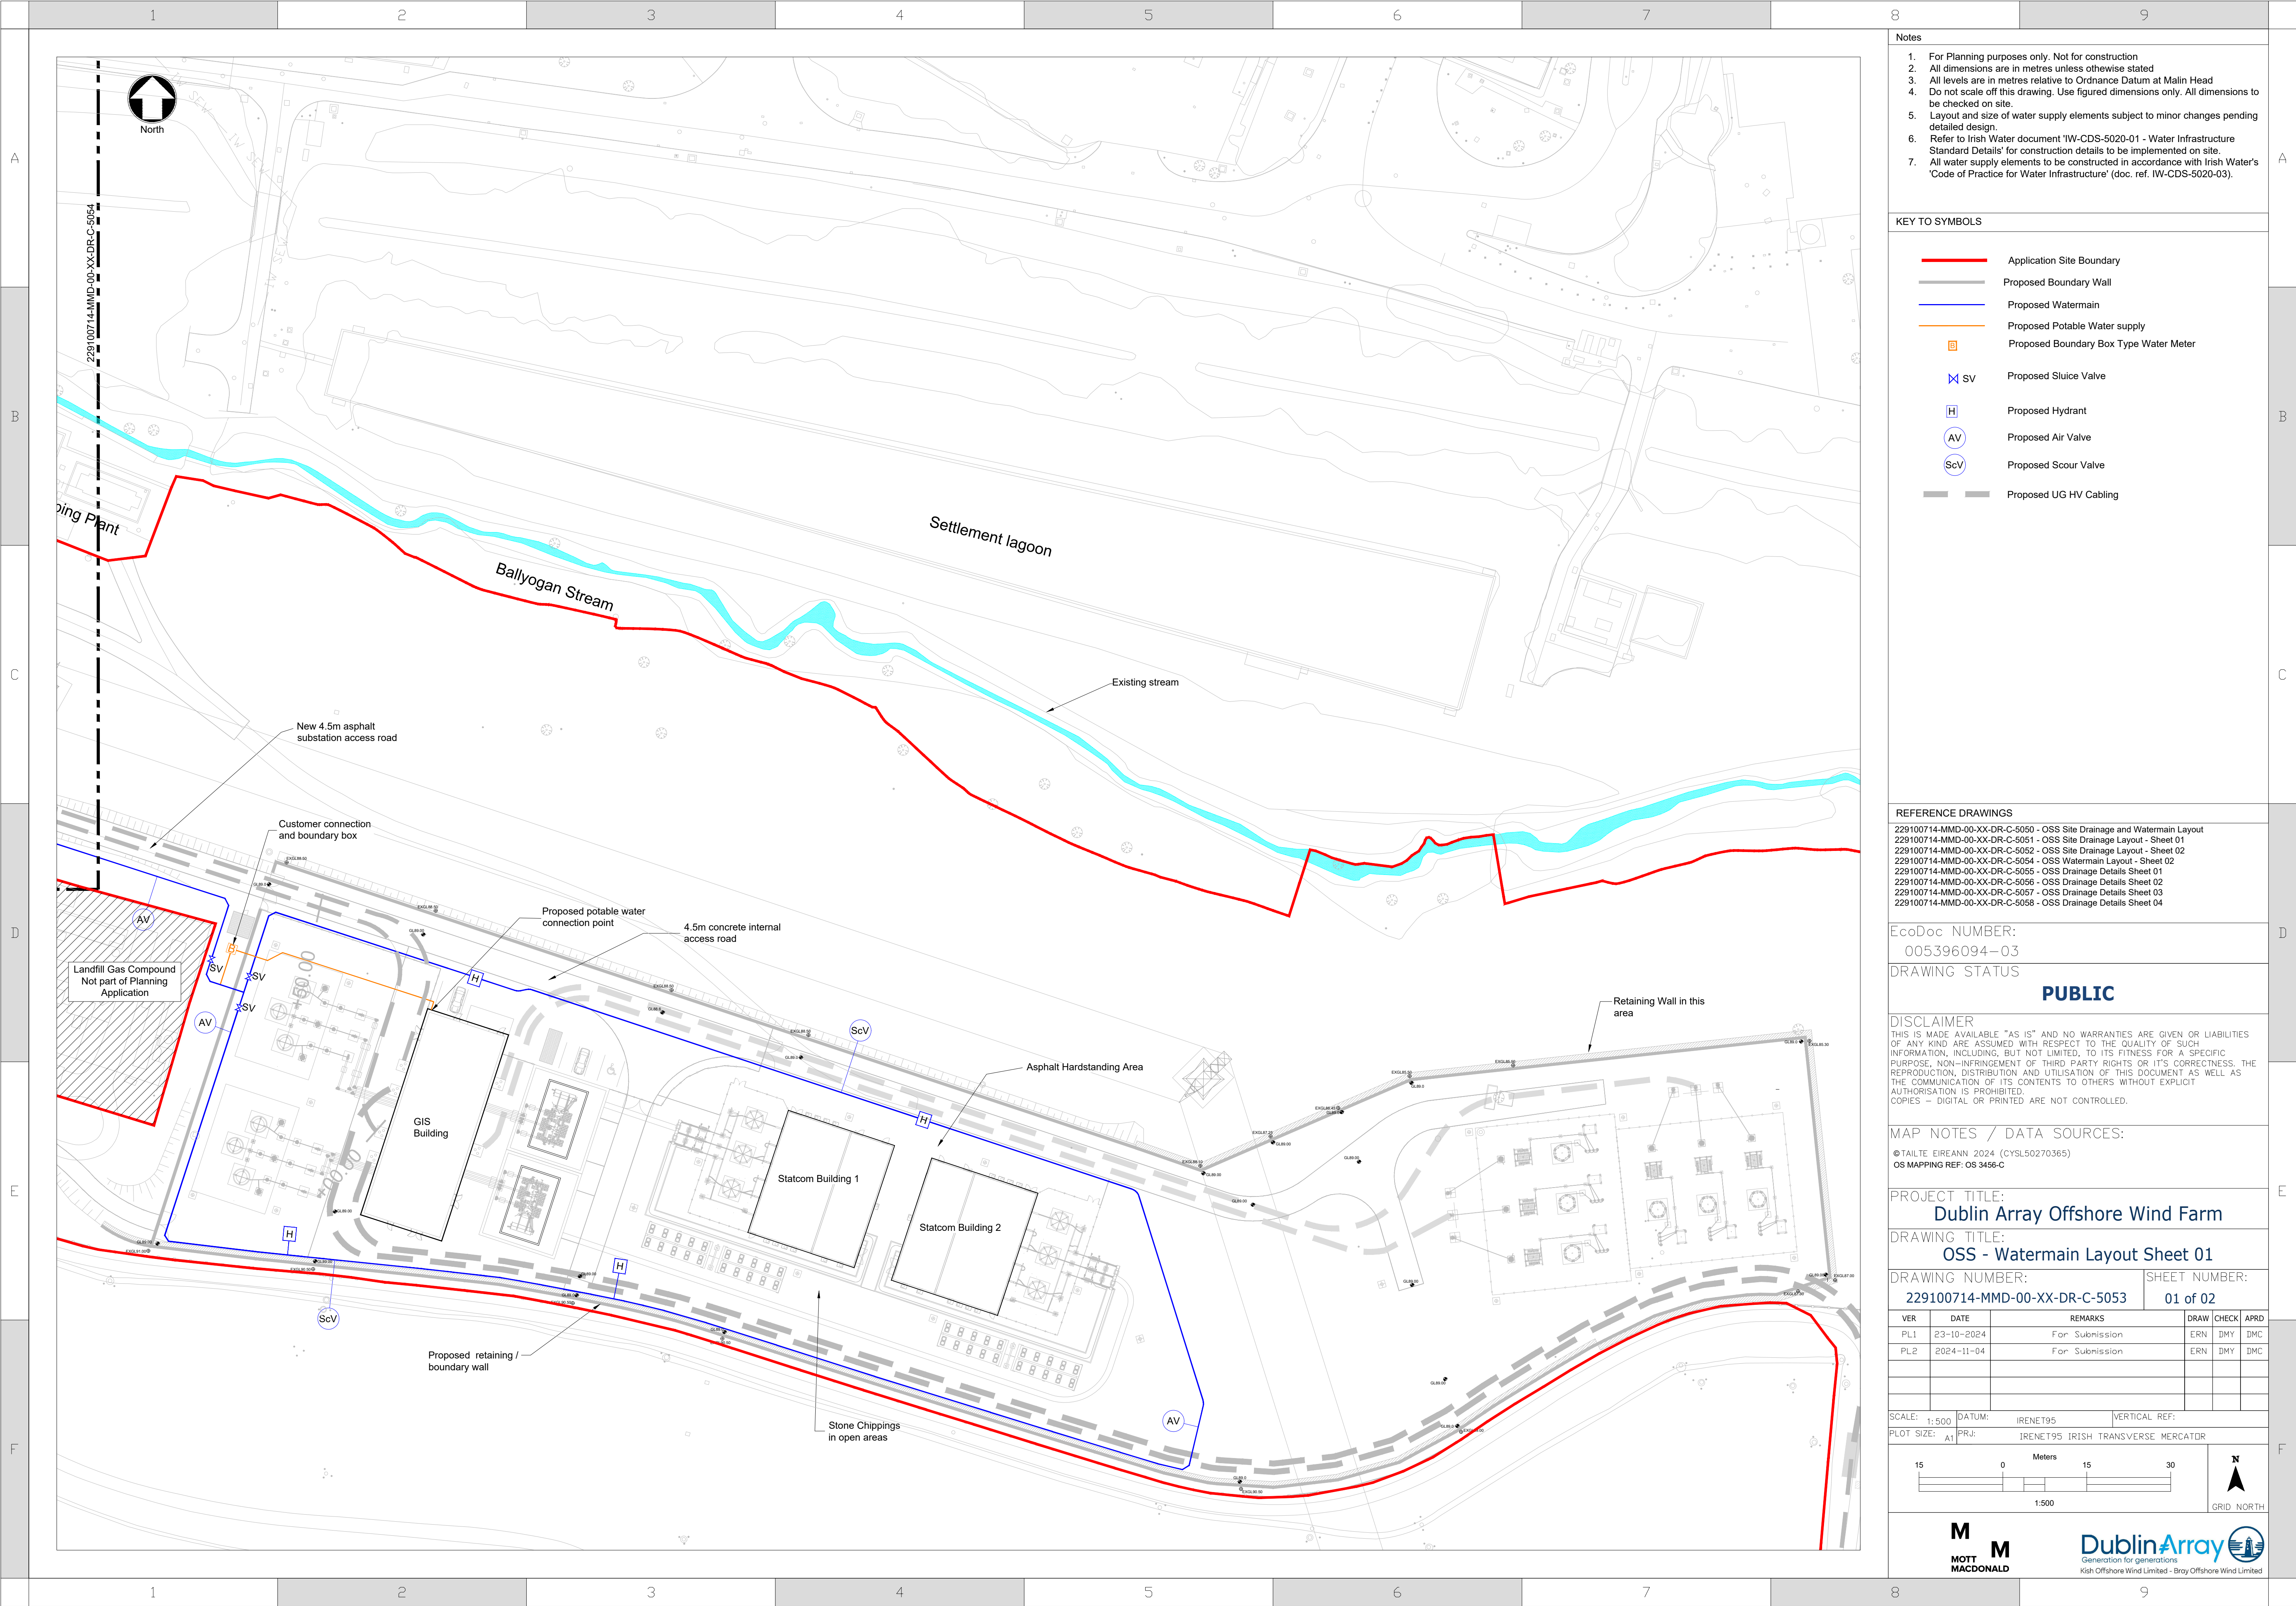

- Notes
1. For Planning purposes only. Not for construction
 2. All dimensions are in metres unless otherwise stated
 3. All levels are in metres relative to Ordnance Datum at Malin Head
 4. Do not scale off this drawing. Use figured dimensions only. All dimensions to be checked on site.
 5. Layout and size of water supply elements subject to minor changes pending detailed design.
 6. Refer to Irish Water document 'IW-CDS-5020-01 - Water Infrastructure Standard Details' for construction details to be implemented on site.
 7. All water supply elements to be constructed in accordance with Irish Water's 'Code of Practice for Water Infrastructure' (doc. ref. IW-CDS-5020-03).

- KEY TO SYMBOLS
- Application Site Boundary
 - Proposed Boundary Wall
 - Proposed Watermain
 - Proposed Potable Water supply
 - Proposed Boundary Box Type Water Meter
 - SV Proposed Sluice Valve
 - H Proposed Hydrant
 - AV Proposed Air Valve
 - ScV Proposed Scour Valve
 - Proposed UG HV Cabling

REFERENCE DRAWINGS

229100714-MMD-00-XX-DR-C-5050 - OSS Site Drainage and Watermain Layout
229100714-MMD-00-XX-DR-C-5051 - OSS Site Drainage Layout - Sheet 01
229100714-MMD-00-XX-DR-C-5052 - OSS Site Drainage Layout - Sheet 02
229100714-MMD-00-XX-DR-C-5054 - OSS Watermain Layout - Sheet 02
229100714-MMD-00-XX-DR-C-5055 - OSS Drainage Details Sheet 01
229100714-MMD-00-XX-DR-C-5056 - OSS Drainage Details Sheet 02
229100714-MMD-00-XX-DR-C-5057 - OSS Drainage Details Sheet 03
229100714-MMD-00-XX-DR-C-5058 - OSS Drainage Details Sheet 04

EcoDoc NUMBER:
005396094-03

DRAWING STATUS
PUBLIC

DISCLAIMER

THIS IS MADE AVAILABLE "AS IS" AND NO WARRANTIES ARE GIVEN OR LIABILITIES OF ANY KIND ARE ASSUMED WITH RESPECT TO THE QUALITY OF SUCH INFORMATION, INCLUDING, BUT NOT LIMITED, TO ITS FITNESS FOR A SPECIFIC PURPOSE, NON-INFRINGEMENT OF THIRD PARTY RIGHTS OR ITS CORRECTNESS. THE REPRODUCTION, DISTRIBUTION AND UTILISATION OF THIS DOCUMENT AS WELL AS THE COMMUNICATION OF ITS CONTENTS TO OTHERS WITHOUT EXPLICIT AUTHORISATION IS PROHIBITED. COPIES - DIGITAL OR PRINTED ARE NOT CONTROLLED.

MAP NOTES / DATA SOURCES:

© TAILTE EIREANN 2024 (CYSL50270365)
OS MAPPING REF: OS 3456-C

PROJECT TITLE:
Dublin Array Offshore Wind Farm

DRAWING TITLE:
OSS - Watermain Layout Sheet 01

DRAWING NUMBER: **229100714-MMD-00-XX-DR-C-5053** SHEET NUMBER: **01 of 02**

VER	DATE	REMARKS	DRAW	CHECK	APRD
PL1	23-10-2024	For Submission	ERN	DMY	DMC
PL2	2024-11-04	For Submission	ERN	DMY	DMC

