


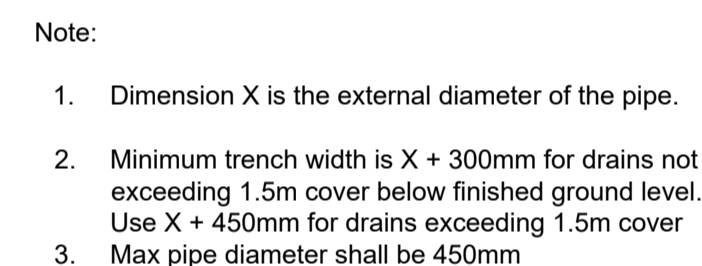

- Note:**
1. Dimension X is the external diameter of the pipe.
 2. The minimum and maximum width of trench applies on and below a line of 300mm above the crown of the pipe. Above the 300mm line the trench backfill material shall be as described in Clause 505.2 of MCDRW.
 3. The concrete bed or surround may extend to the sides of the trench or be of minimum width. Material to Clause 503.4 (iii) shall be used to fill any voids so formed.
 4. For Type Z trench the concrete cover may be formed to a radius rather or horizontal surface. Minimum cover of concrete shall be 150mm.



Typical filter drain detail
1:10



- ## KEY TO SYMBOLS

- | REFERENCE DRAWINGS | |
|---------------------------------|--|
| 229100714-MMD-00-XX-DR-C-5050 - | OSS Site Drainage and Watermain Layout |
| 229100714-MMD-00-XX-DR-C-5051 - | OSS Site Drainage Layout - Sheet 01 |
| 229100714-MMD-00-XX-DR-C-5052 - | OSS Site Drainage Layout - Sheet 02 |
| 229100714-MMD-00-XX-DR-C-5053 - | OSS Watermain Layout - Sheet 01 |
| 229100714-MMD-00-XX-DR-C-5054 - | OSS Watermain Layout - Sheet 02 |
| 229100714-MMD-00-XX-DR-C-5055 - | OSS Drainage Details Sheet 01 |
| 229100714-MMD-00-XX-DR-C-5057 - | OSS Drainage Details Sheet 03 |
| 229100714-MMD-00-XX-DR-C-5058 - | OSS Drainage Details Sheet 04 |

EcoDoc NUMBER:
005396095-03

| DRAWING STATUS | |
|----------------|-----|
| 1 | 1 |
| 2 | 2 |
| 3 | 3 |
| 100 | 100 |

PUBLIC

DISCLAIMER

THIS IS MADE AVAILABLE "AS IS" AND NO WARRANTIES ARE GIVEN OR LIABILITIES OF ANY KIND ARE ASSUMED WITH RESPECT TO THE QUALITY OF SUCH INFORMATION, INCLUDING, BUT NOT LIMITED, TO ITS FITNESS FOR A SPECIFIC PURPOSE, NON-INFRINGEMENT OF THIRD PARTY RIGHTS OR IT'S CORRECTNESS. THE REPRODUCTION, DISTRIBUTION AND UTILISATION OF THIS DOCUMENT AS WELL AS THE COMMUNICATION OF ITS CONTENTS TO OTHERS WITHOUT EXPLICIT AUTHORISATION IS PROHIBITED.

COPIES - DIGITAL OR PRINTED ARE NOT CONTROLLED.

MAP NOTES / DATA SOURCES:

PROJECT TITLE:

Dublin Array Offshore Wind Farm

DRAWING TITLE:

OSS - Drainage Details - Sheet 02

DRAWING NUMBER:

229100714-MMD-00-XX-DR-C-5056

| VER | DATE | REMARKS | DRAW | CHECK | APRD |
|-----|------------|----------------|------|-------|------|
| PL1 | 23-10-2094 | For Submission | ERN | DMY | DMC |
| PL2 | 2024-11-04 | For Submission | ERN | DMY | DMC |
| | | | | | |
| | | | | | |
| | | | | | |

| | | | |
|------------|--------|------------------------------------|---------------|
| SCALE: | DATUM: | IRENET95 | VERTICAL REF: |
| PLOT SIZE: | PRJ: | IRENET95 IRISH TRANSVERSE MERCATOR | |

Scale as shown on drawing

ID NORTH