


					l
				1	
/					
					//
	/				
	~				
					/
					,
					/
					/
					1
MATCHLINE -	FOR CONTINU	ATION SEE E260	2		

											$\bigwedge$
			1	18/JUN/2021	ISSUED FOR PLANNING	BMC	BMD		DAC		
			0	15/MAR/2021	ISSUED FOR PLANNING	BMC	BMD		DAC		\ /N\ /
			NO	DATE	REVISIONS AND RECORD OF ISSUE	DRN	DES	СНК	PDE	APP	

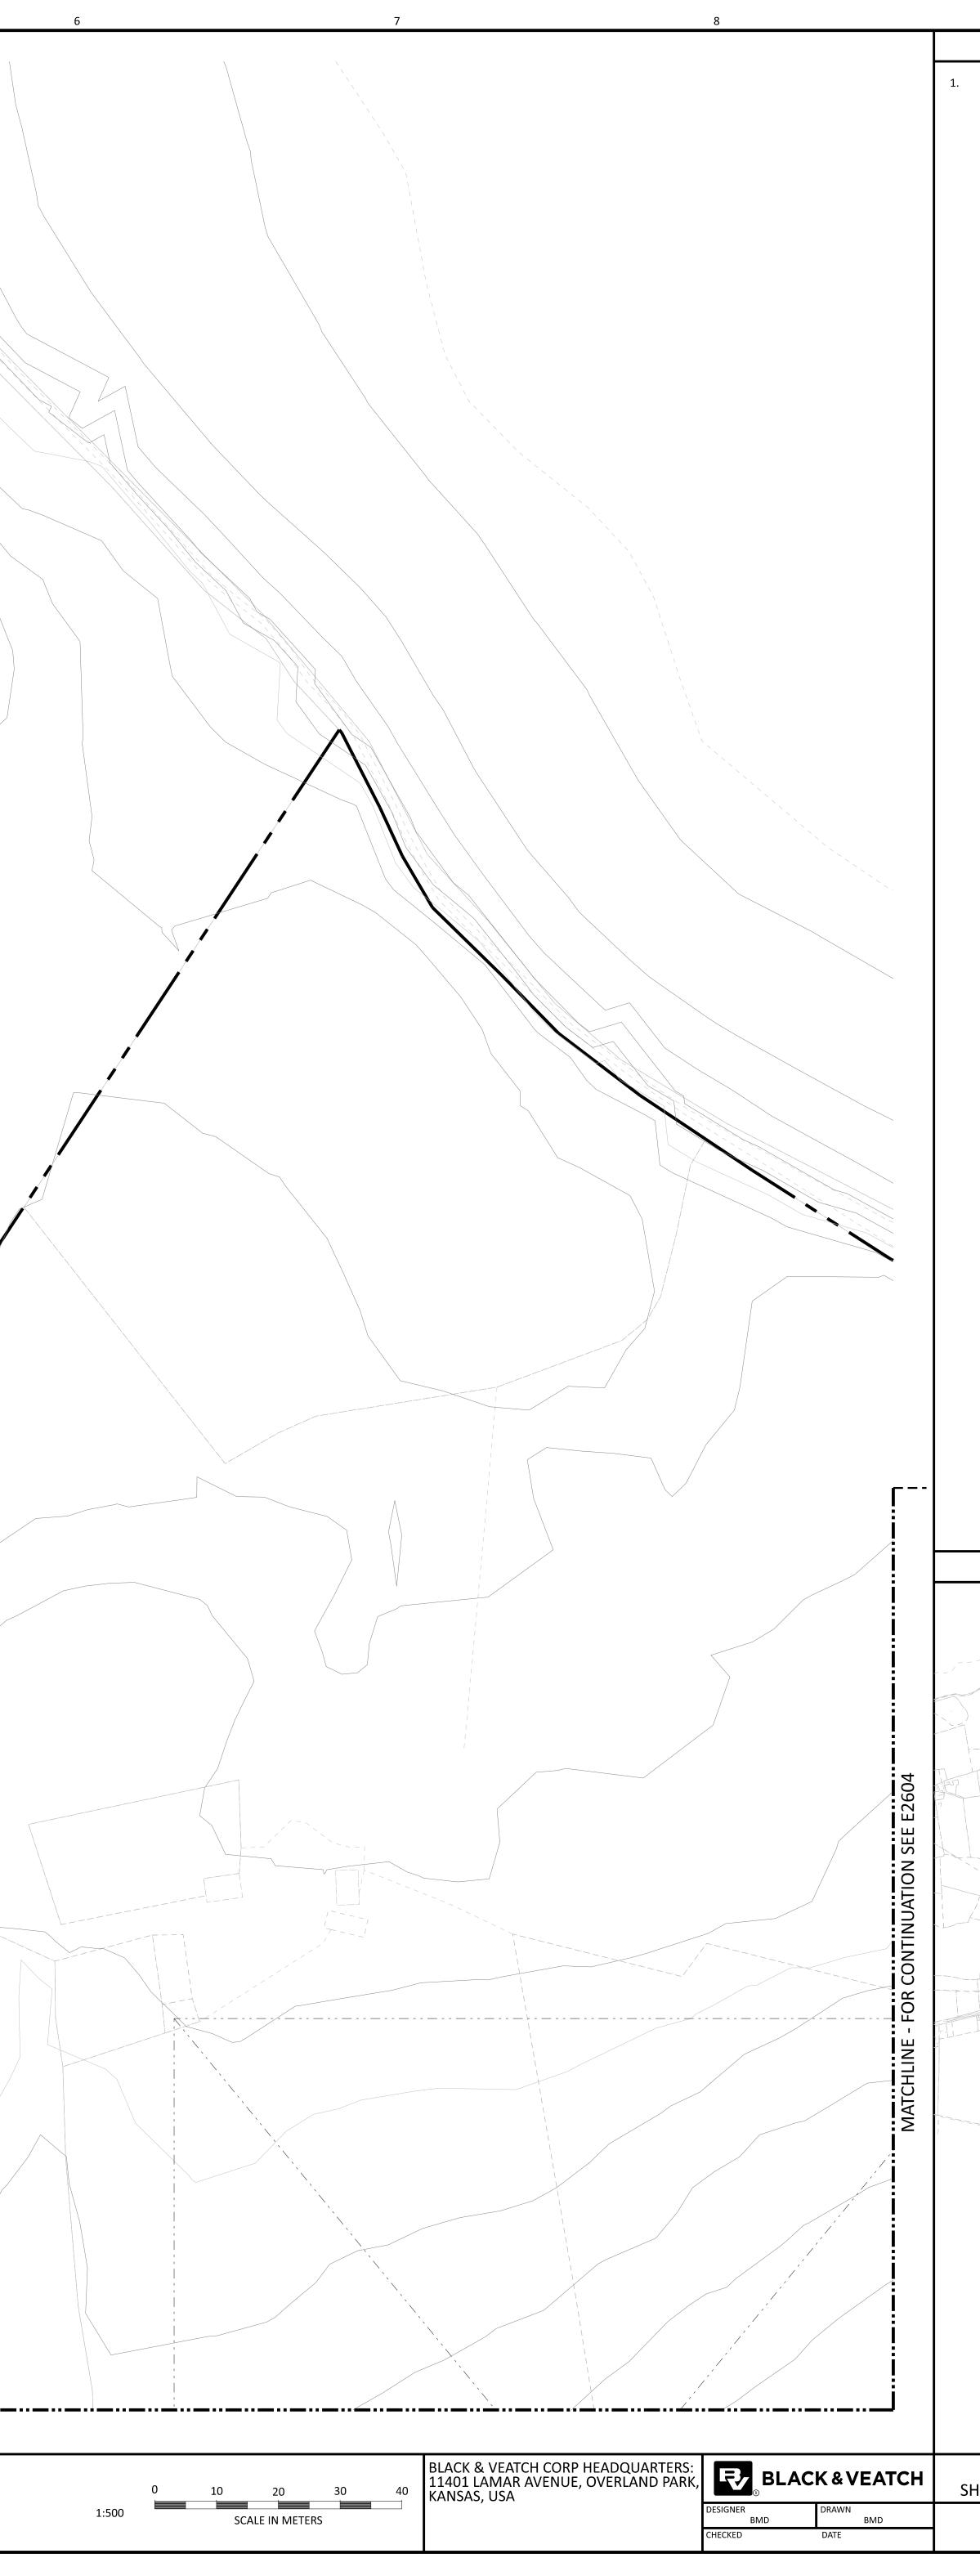

E2603					
	E2604	E2606			
E2602					
E2601		E2605			
	OT TO B				
THE D FILE C SHALL	OR CONS DISTRIBUTION AND USE OF TH OF THIS DRAWING IS UNCONT VERIFY TRACEABILITY OF TH T CONTROLLED VERSION.	HE NATIVE FORMAT ( ROLLED. THE USER	CAD	V	

LATEST CONTROLLED VERSION.				
SHANNON LNG LIMITED	PROJECT	DRAWING NUMBER	REV	
HANNON TECHNOLOGY AND ENERGY PARK (STEP)	198291-1LTA-E2603			
LIGHTING - SITE PLAN - AREA 3	CODE			
FLAN - AREA 3	AREA			

KEY PLAN

E2607 E2608

J