
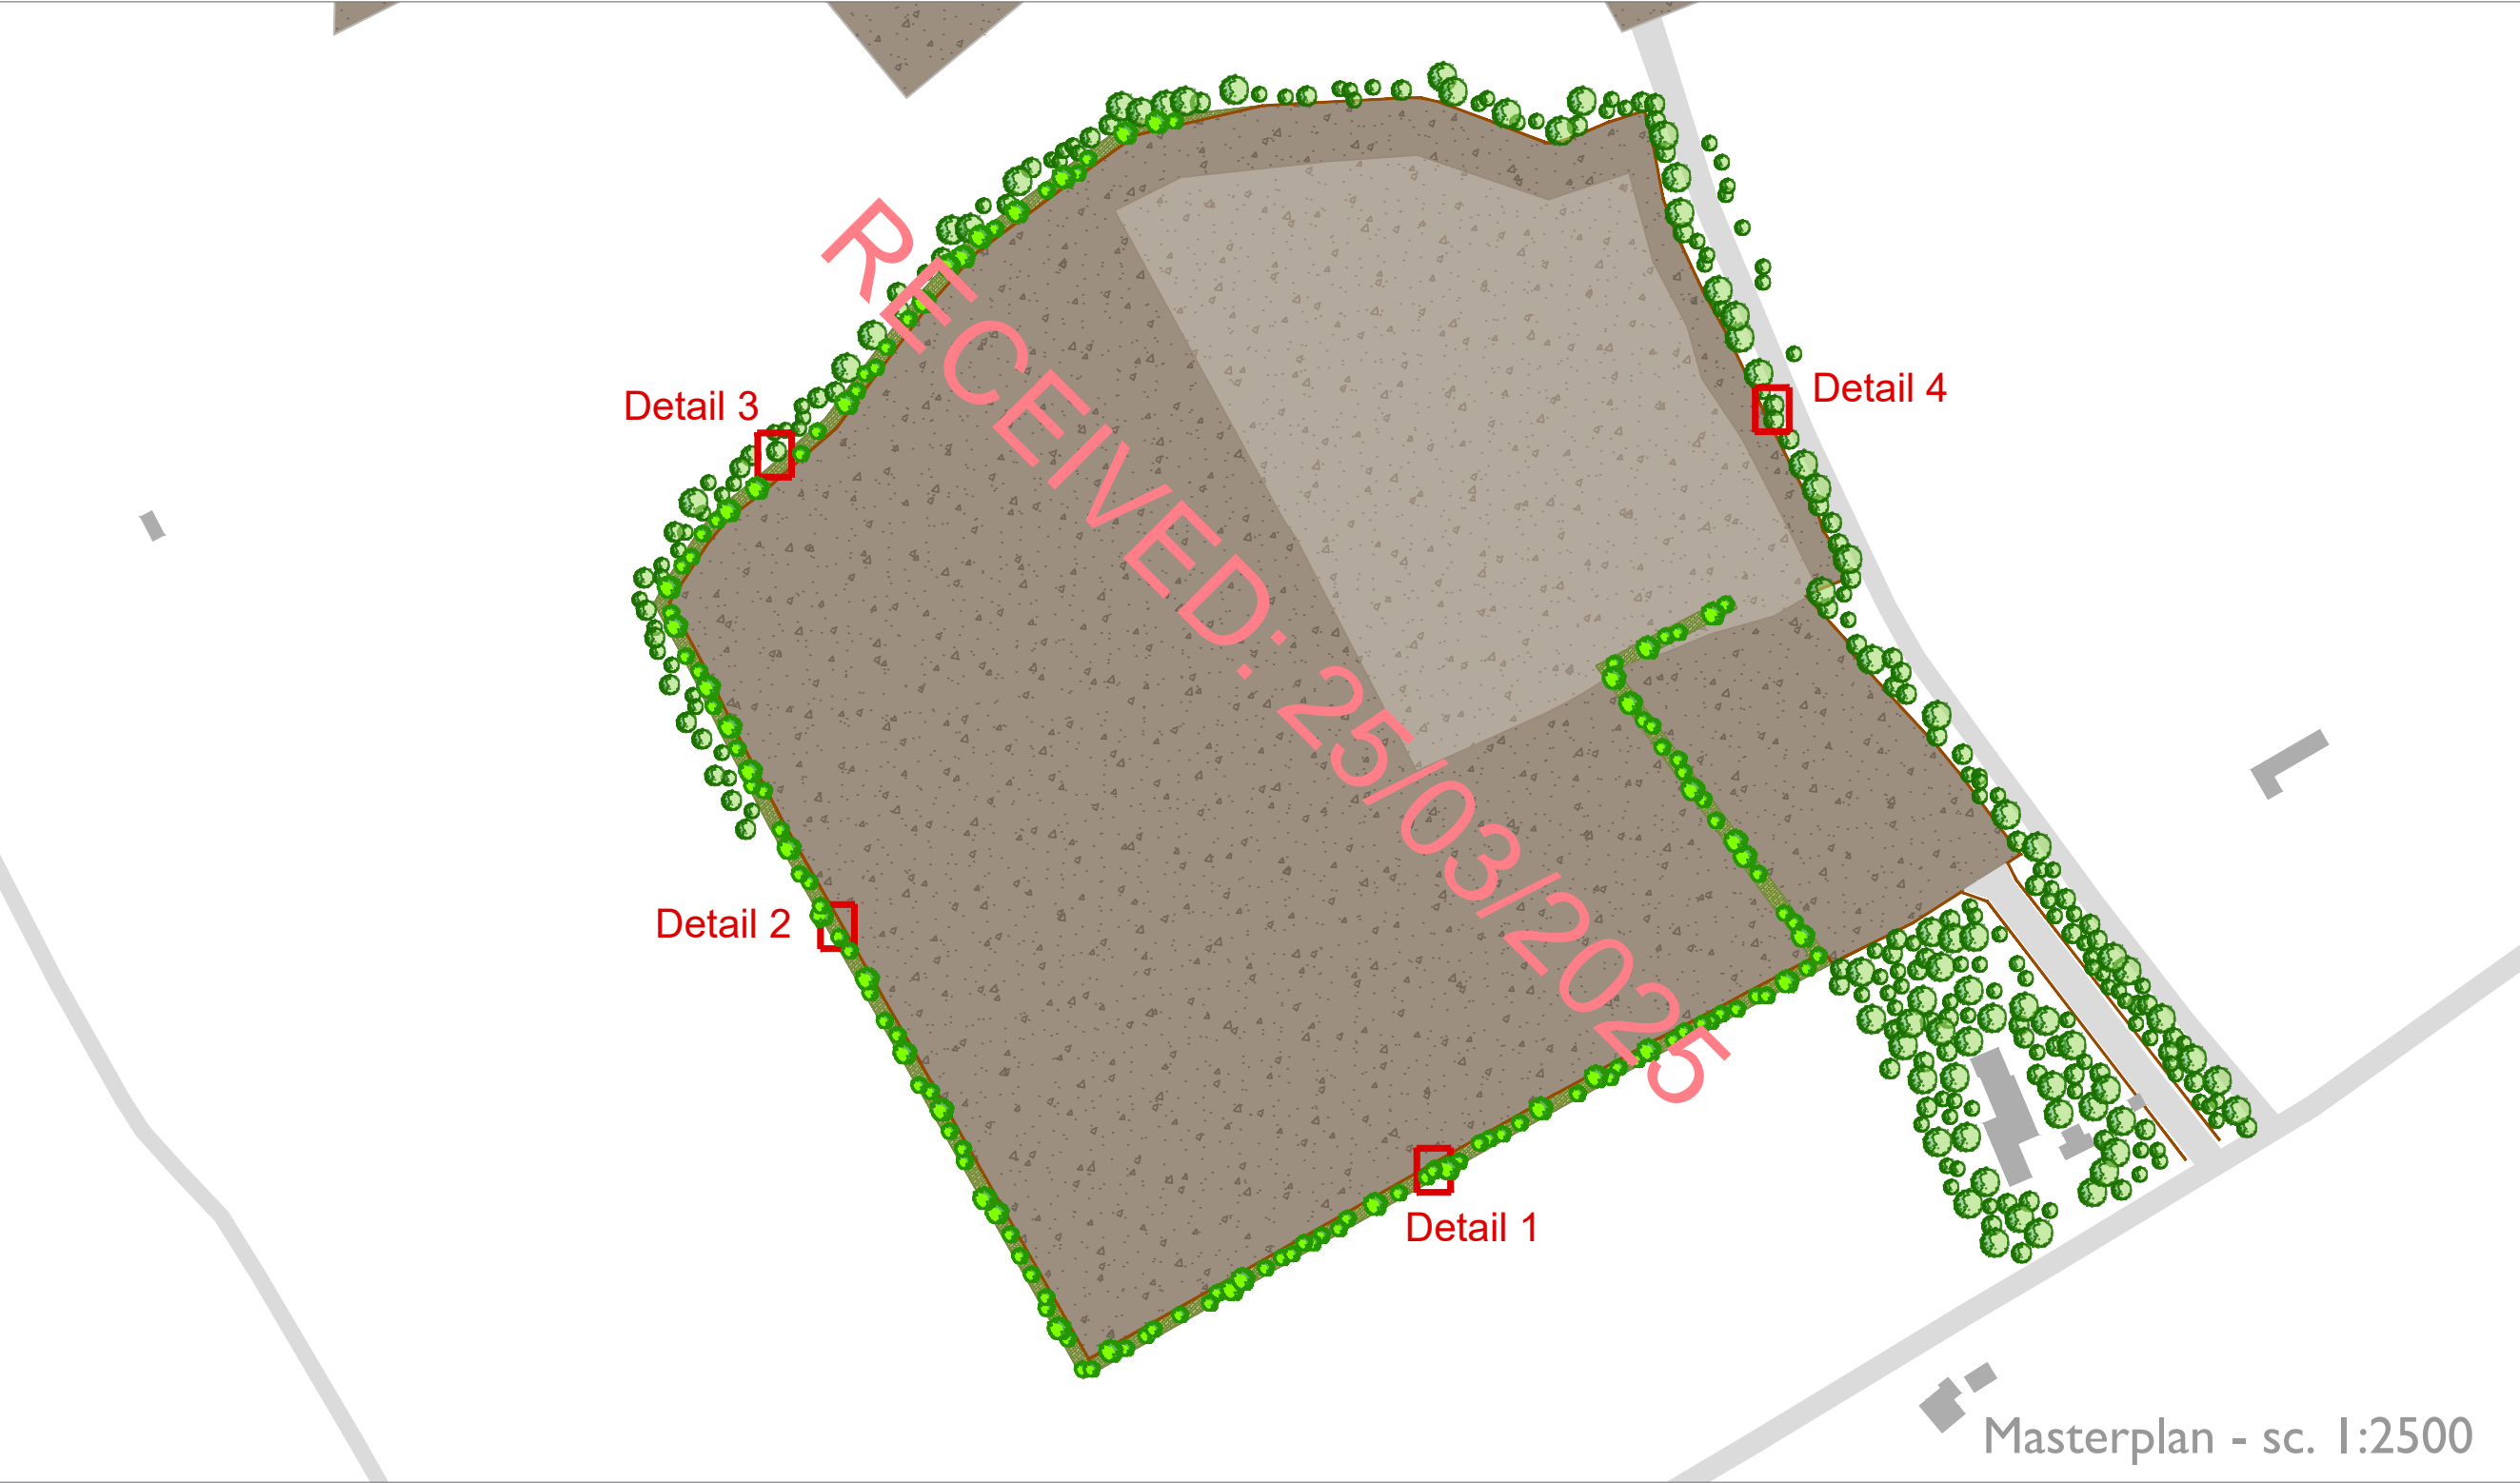
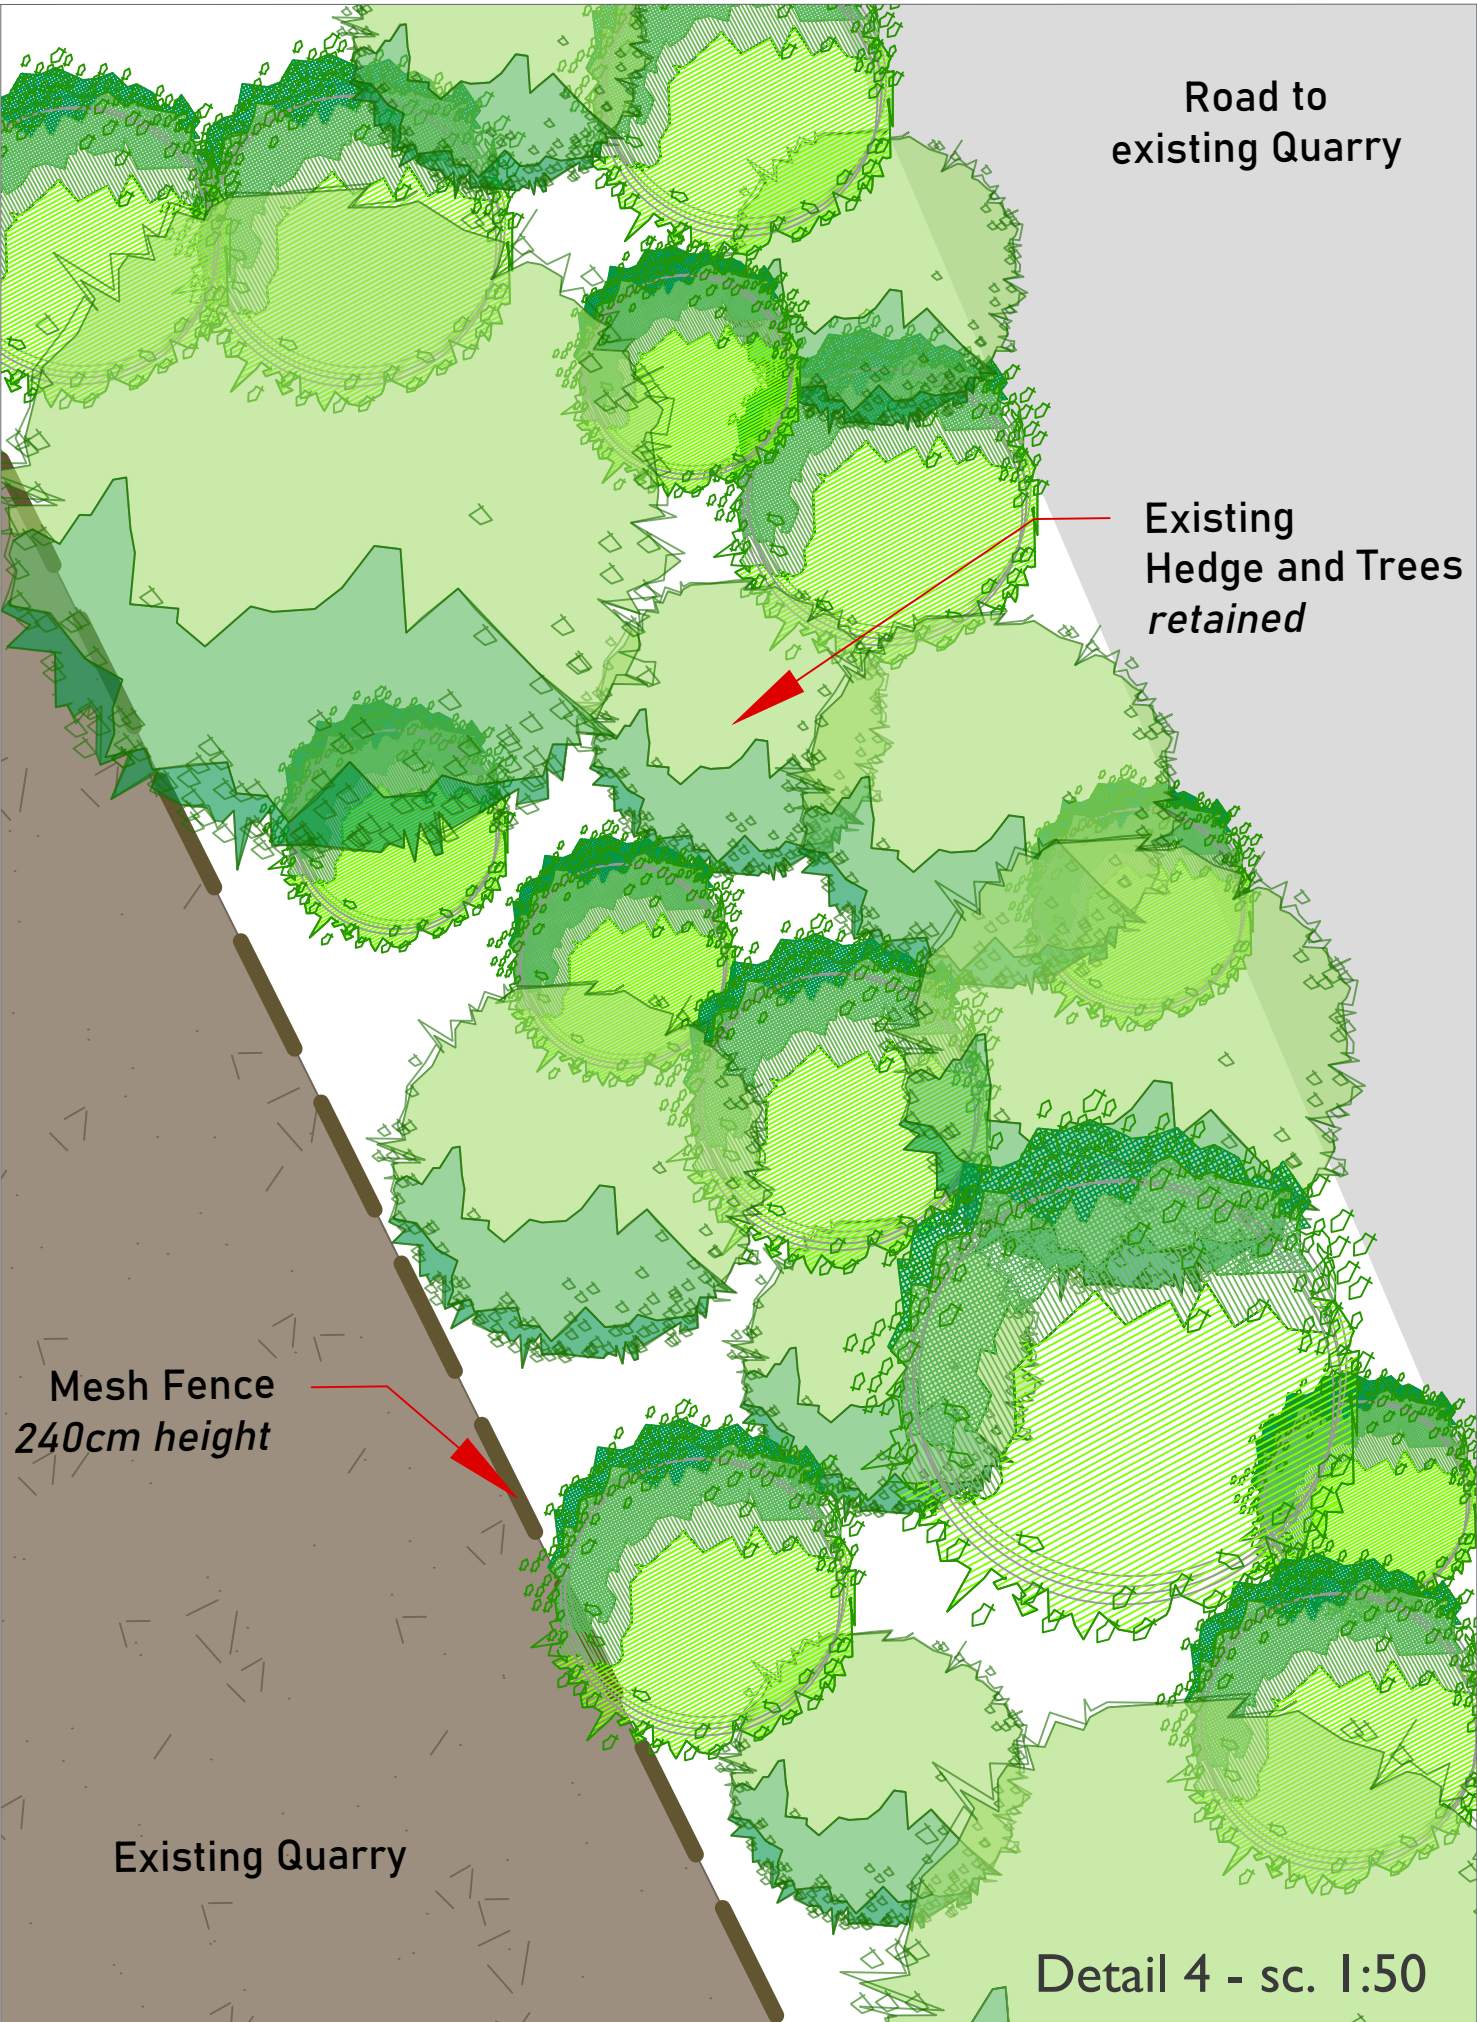
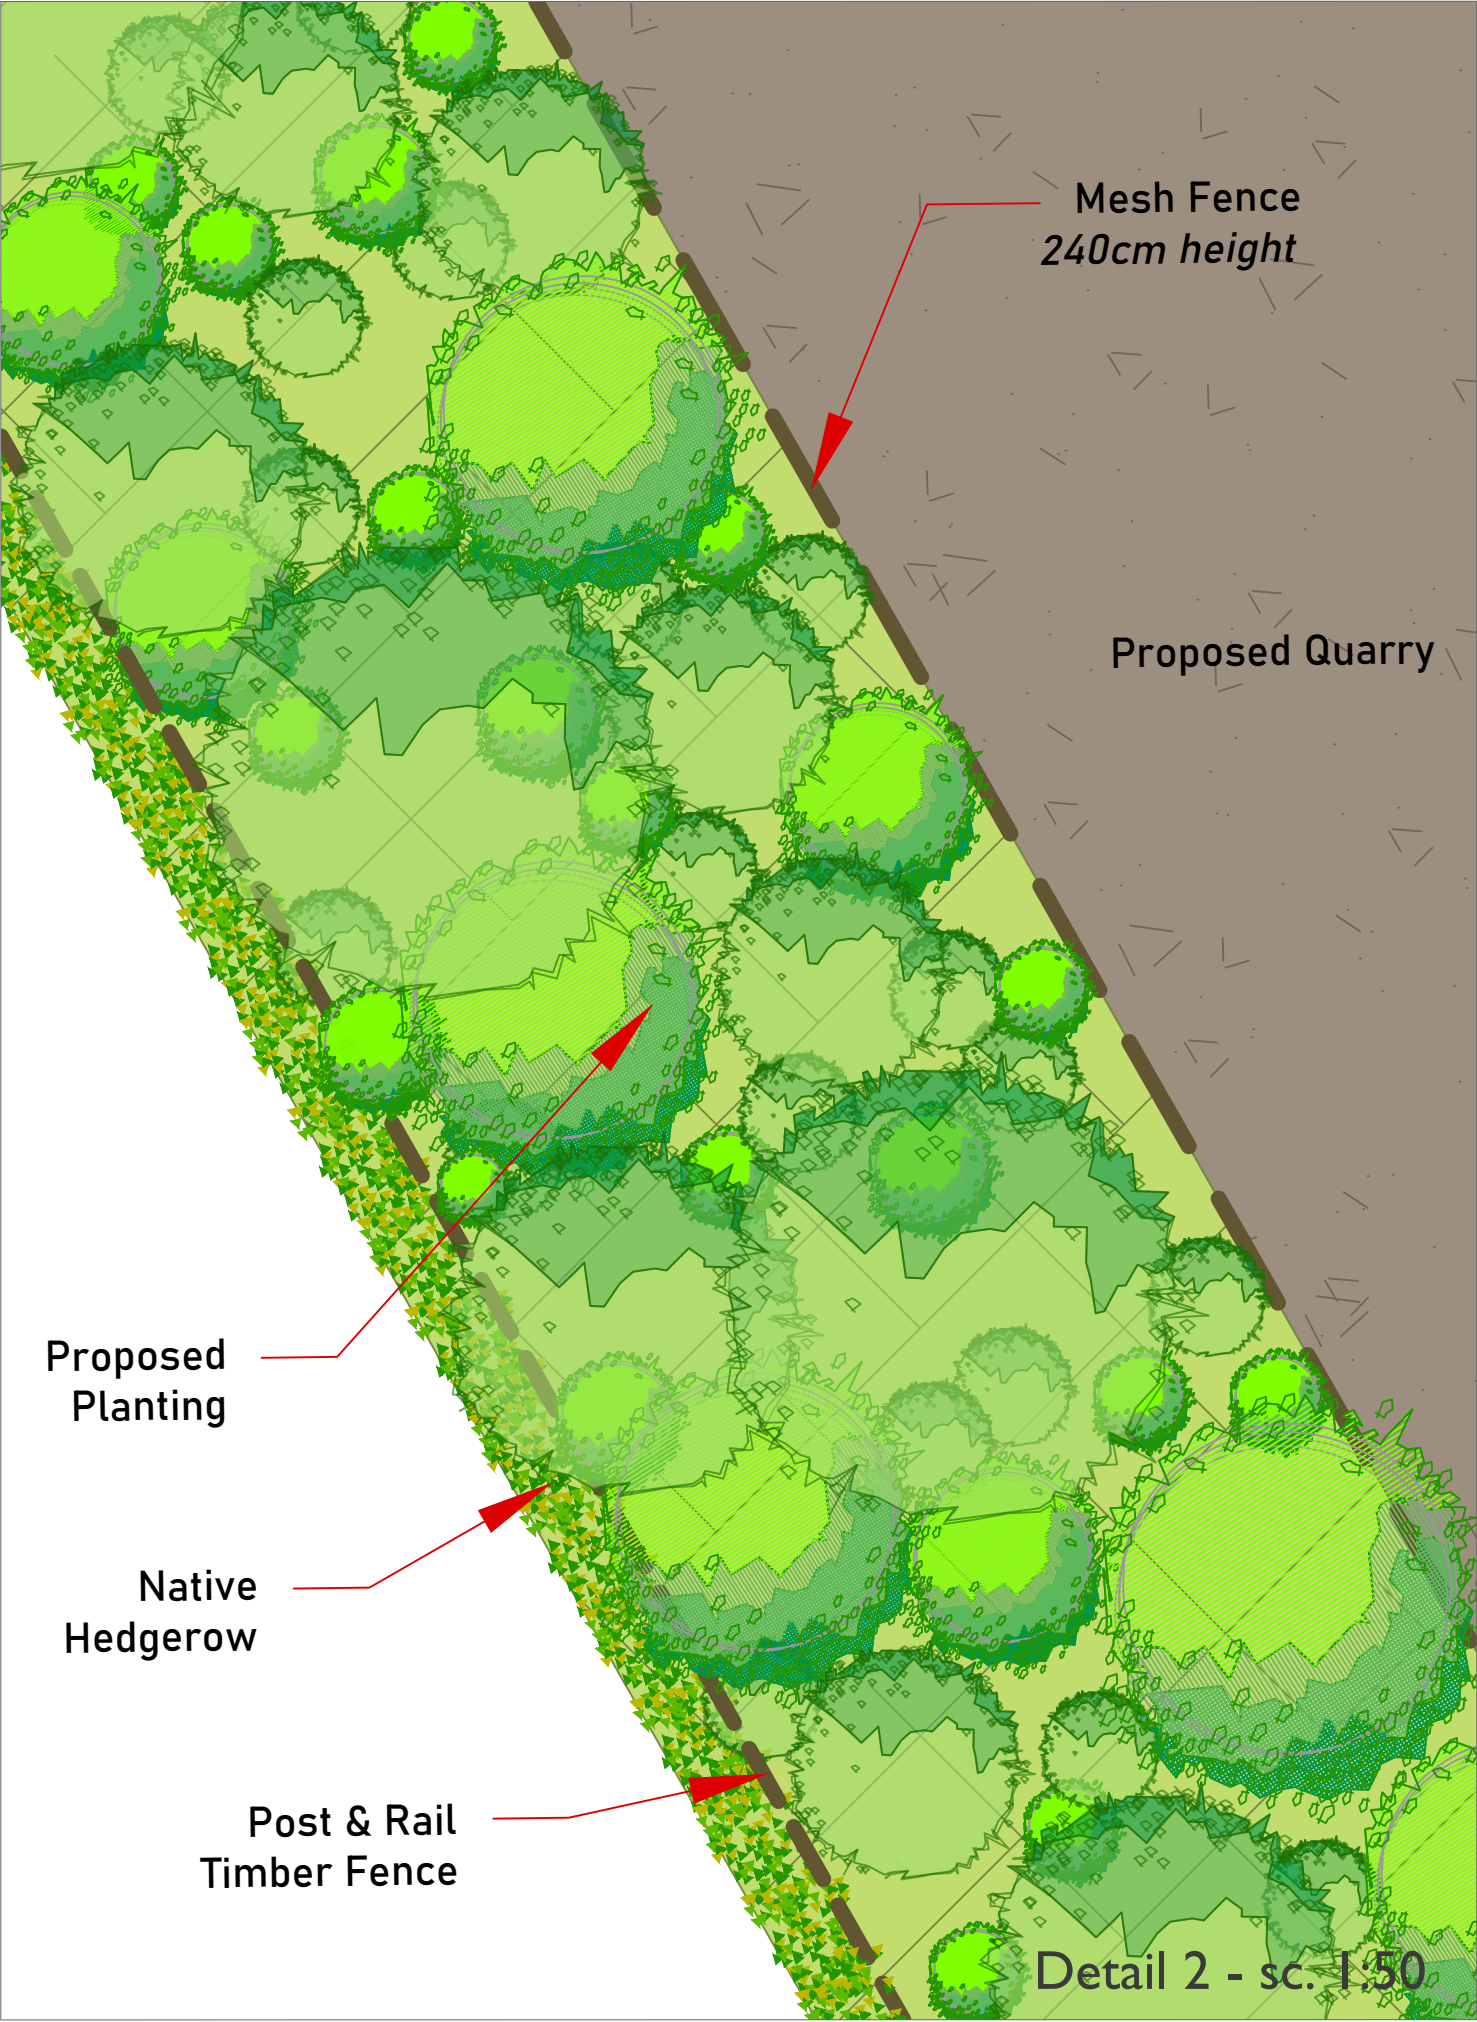
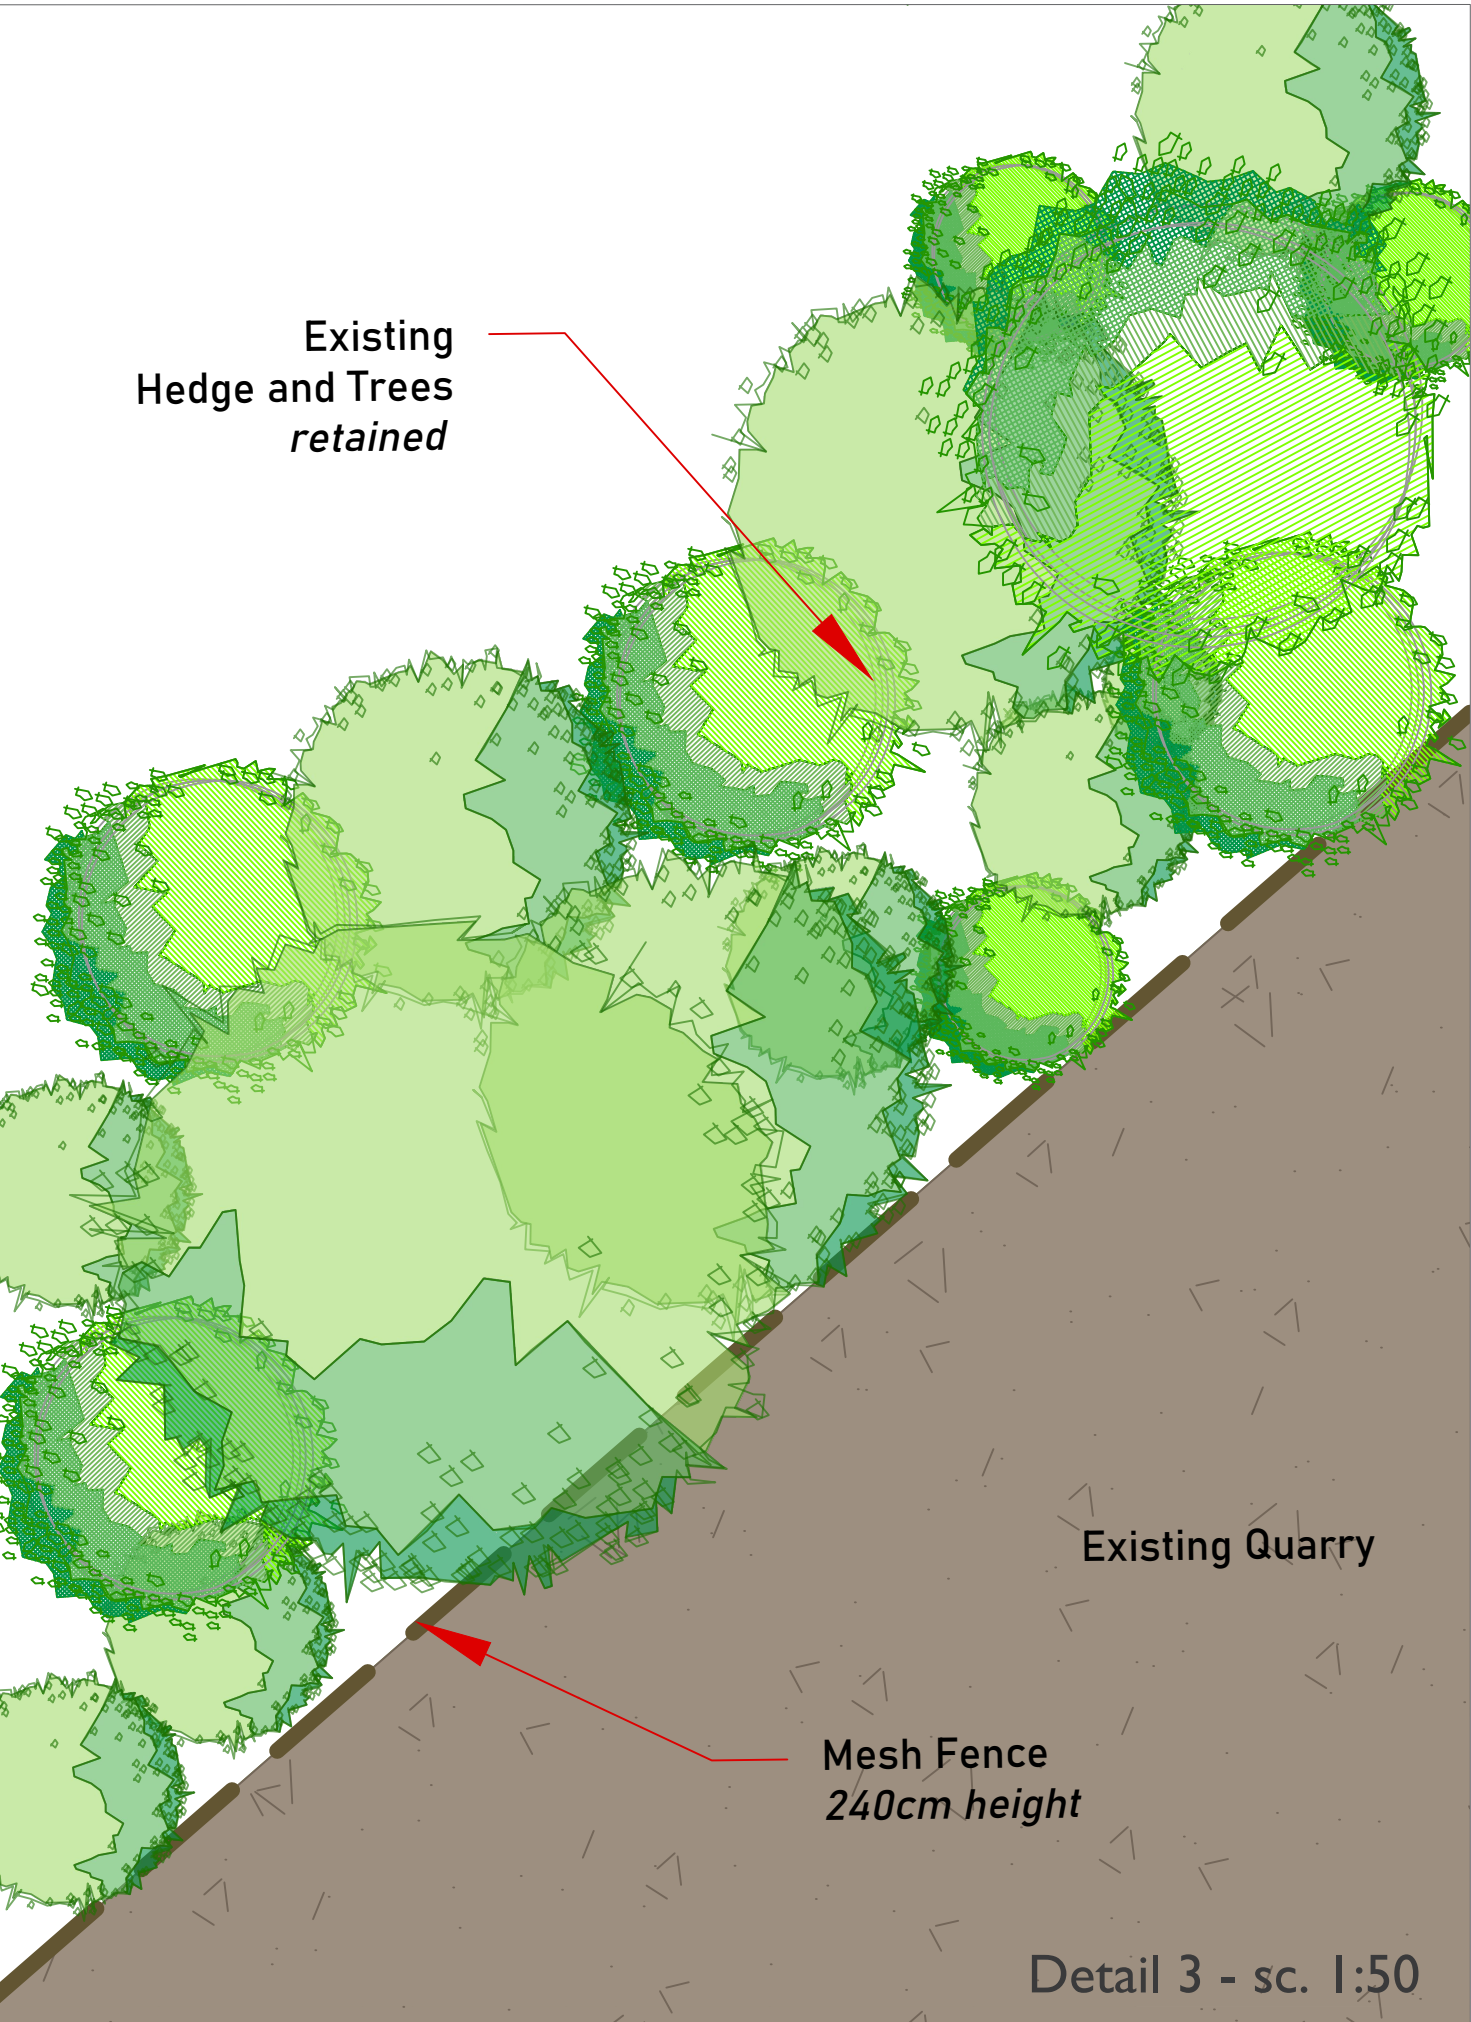


Details Planting Corridor

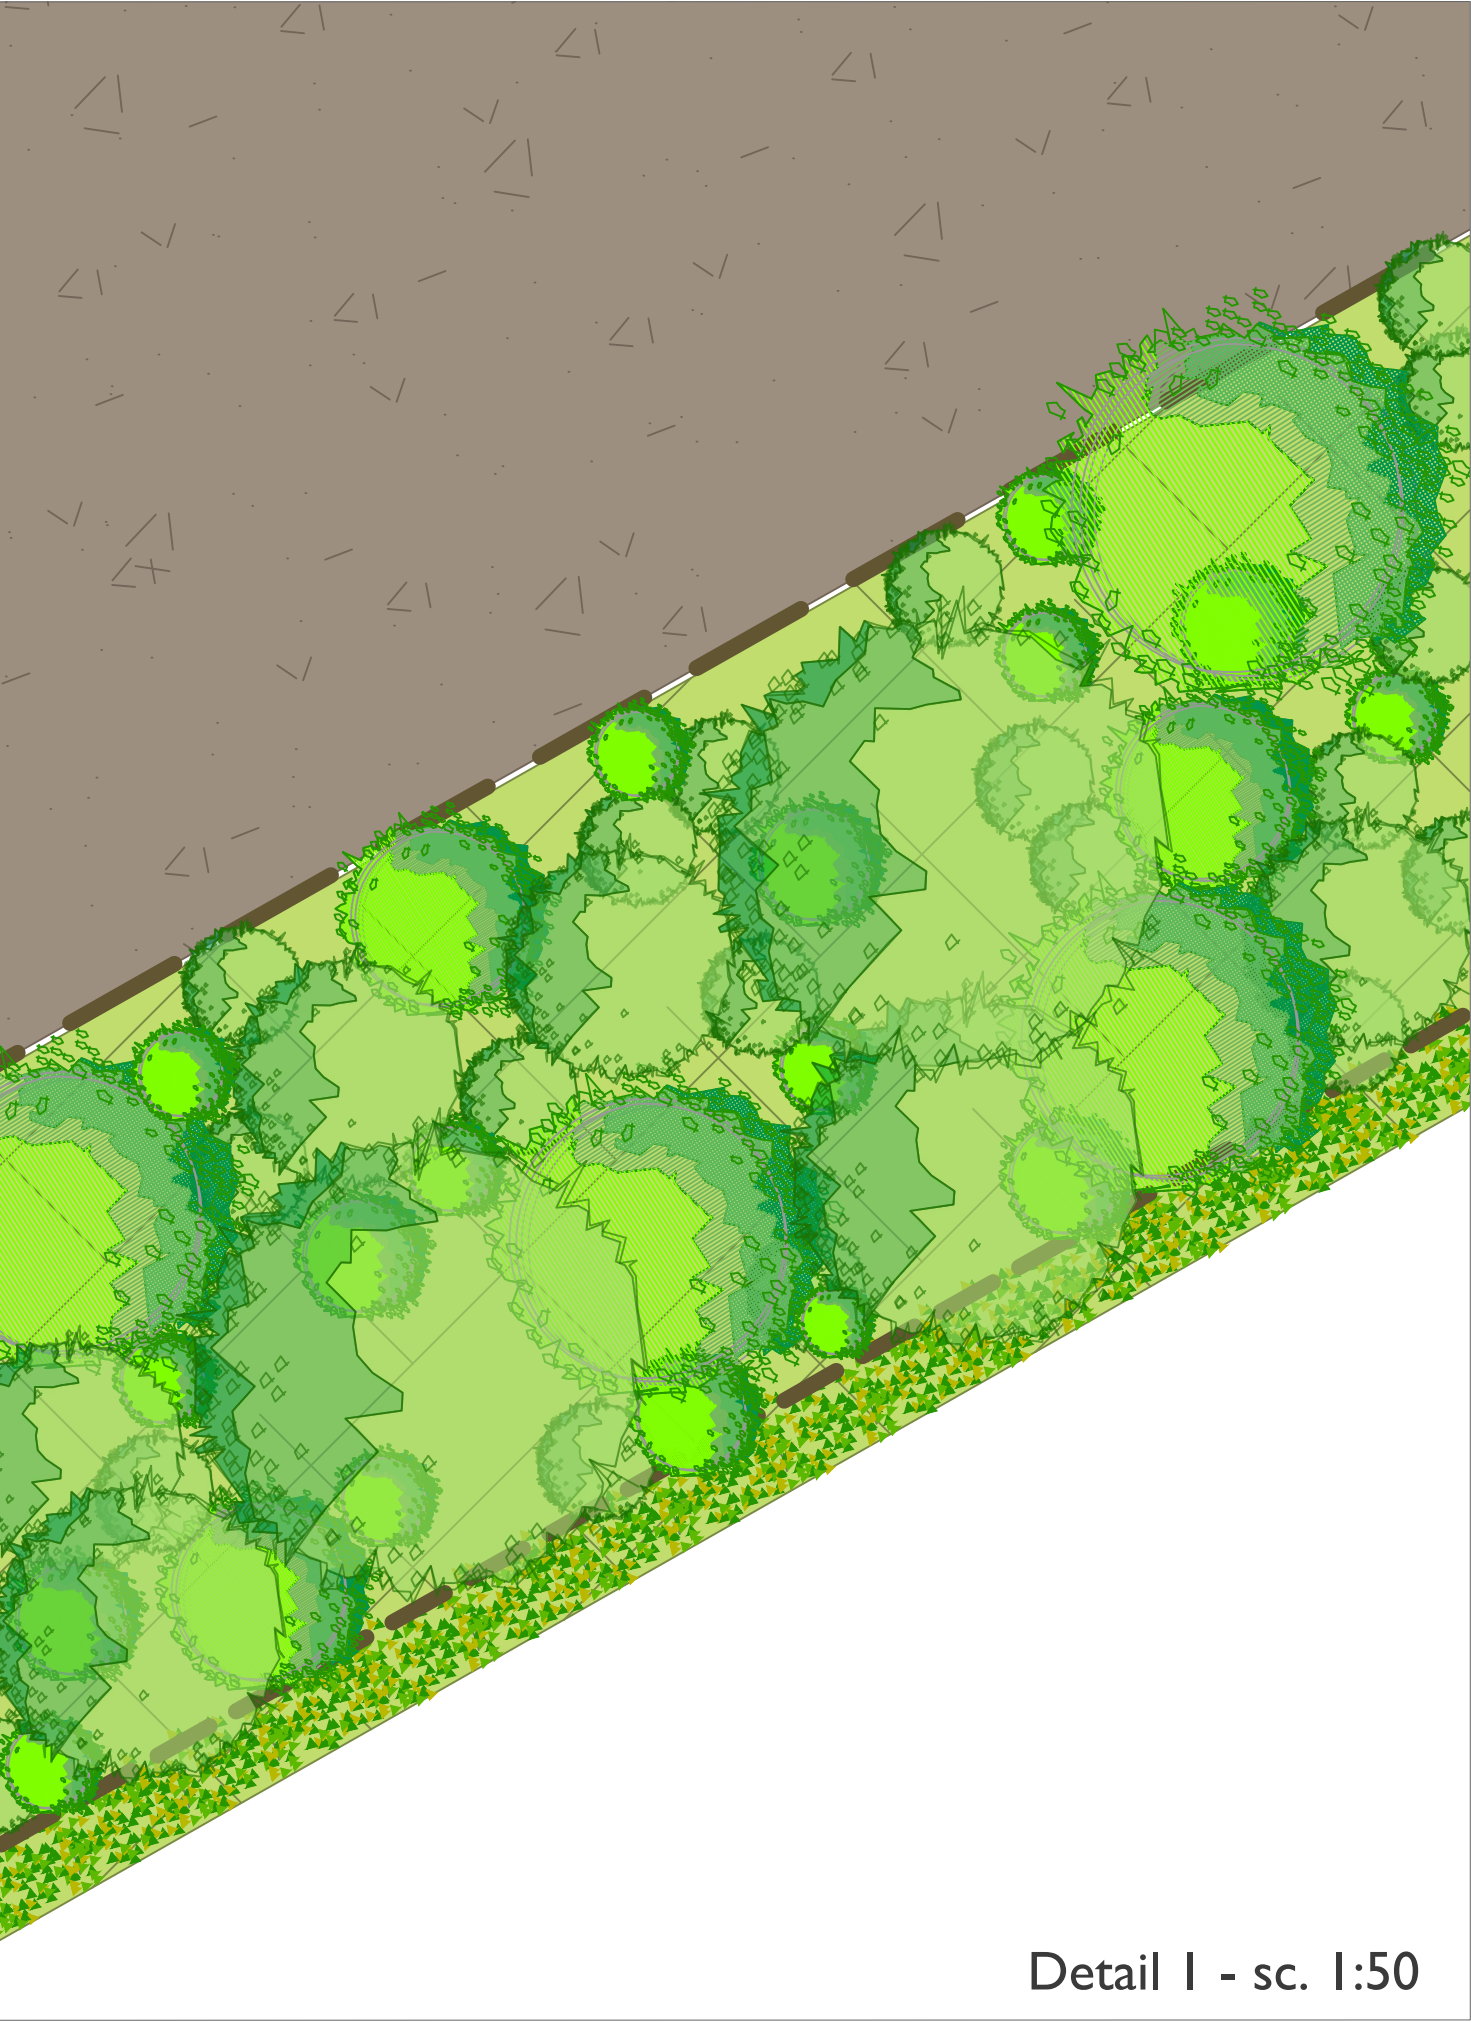

TREE PLANTING


Species	Specification	Qty.
<i>Aesculus hippocastanum</i>	16-18cm girth	30%
<i>Betula pubescens</i>	12-14cm girth	5%
<i>Craetagus monogyna</i>	8-10cm girth	5%
<i>Ilex aquifolium</i>	200cm height	10%
<i>Malus sylvestris</i>	14-16cm girth	10%
<i>Quercus robur</i>	16-18cm girth	30%
<i>Sorbus aucuparia</i>	14-16cm girth	10%


WHIP/TRANSPLANT PLANTING

Species	Specification	Qty.
<i>Aesculus hippocastanum</i>	60-90cm height	20%
<i>Alnus glutinosa</i>	60-90cm height	10%
<i>Betula pubescens</i>	60-90cm height	20%
<i>Pinus sylvestris</i>	30-40cm height	10%
<i>Quercus robur</i>	60-90cm height	20%
<i>Sorbus aucuparia</i>	60-90cm height	20%









HEDGE PLANTING


Species	Qty.
<i>Craetagus monogyna</i>	60%
<i>Ilex aquifolium</i>	10%
<i>Prunus spinosa</i>	20%
<i>Quercus robur</i>	5%
<i>Viburnum opulus</i>	5%

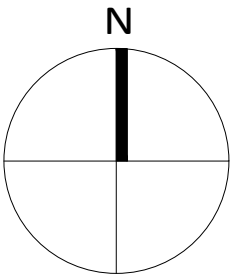

Project Title: Quarry Expansion at Kilchreest, Co. Galway					Client: Collins Boyd	Dwg No. 6
					Drawing Title: Details Planting Corridor	Scale varies
					Job No. 1904	Date 16/01/2025
					<div>RMDA LANDSCAPE ARCHITECTS + CONSULTANTS</div> <div>Ronan MacDiarmada + Associates Ltd. Landscape Architects and Consultants.</div> <div>Gort na Si, Main Street, Newcastle, Co. Dublin tel: +353 1 412 4476 mob: 086 26 25 438 fax: +353 1 401 3748 e-mail: ronan@rmda.ie</div>	
A	16/12/2024	CH	RMD	Planning - Landscape Plan		
	04/11/2024	CH	RMD	Planning - Landscape Plan		
REV	DATE	BY	CHECKED	DESCRIPTION	This Drawing is Copyright ©	

Details

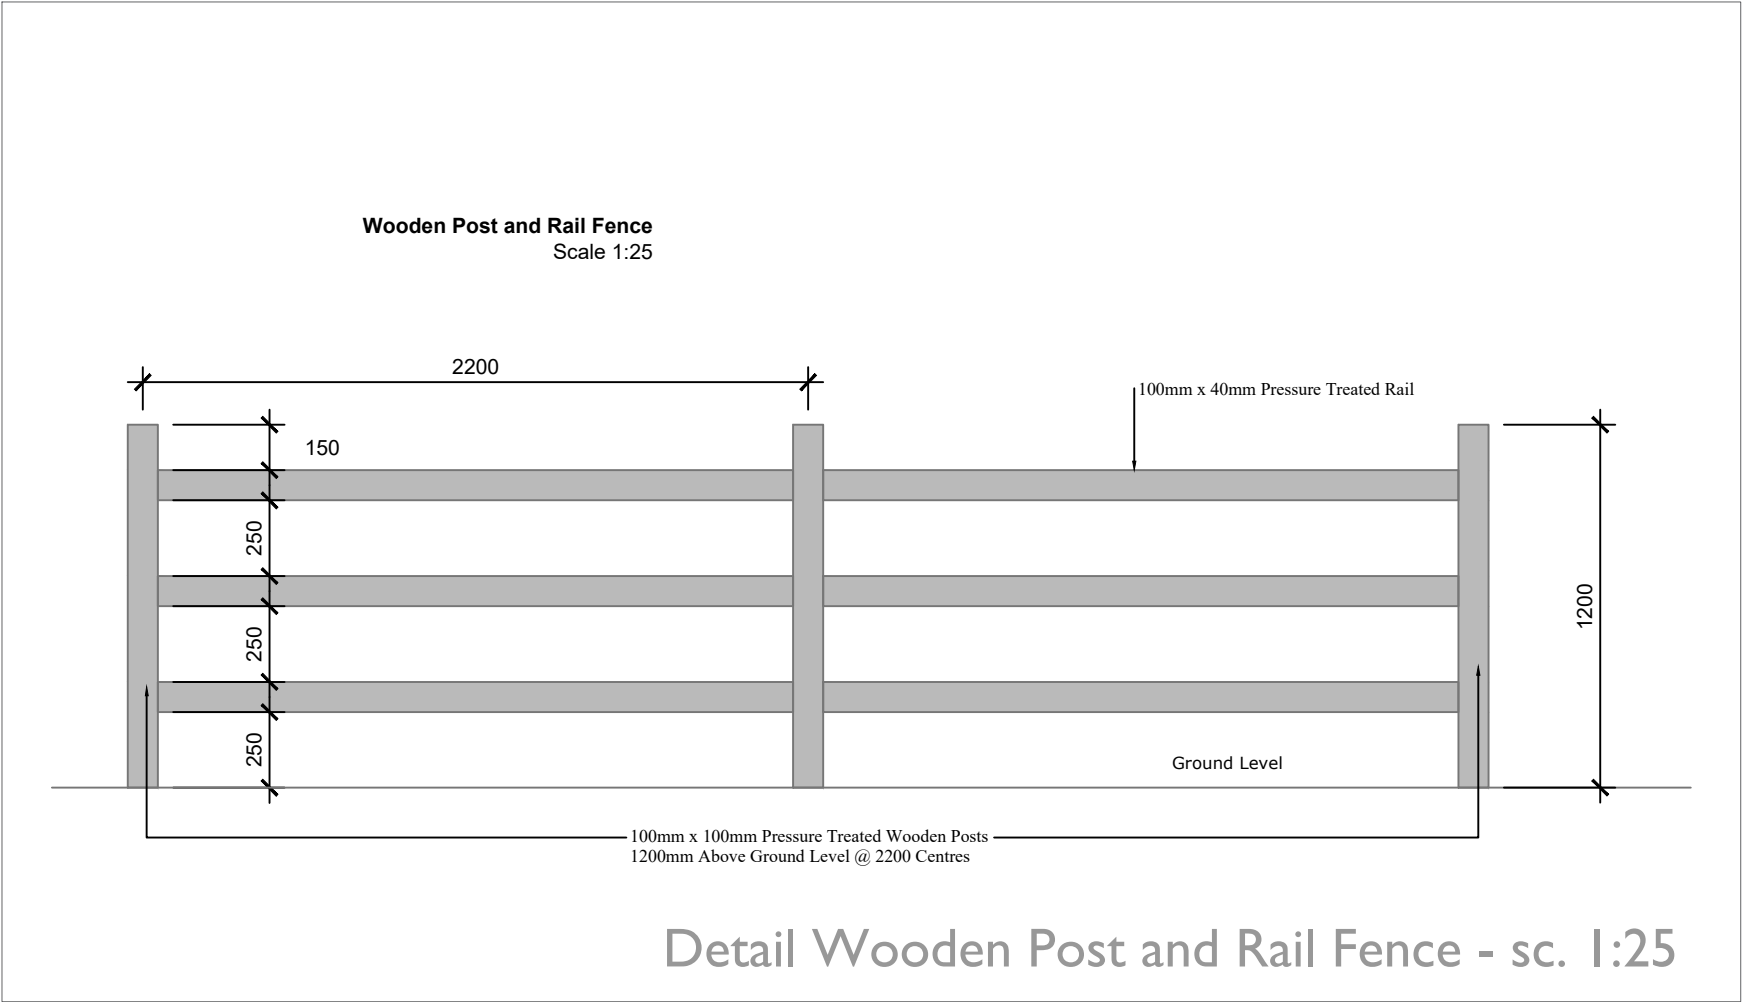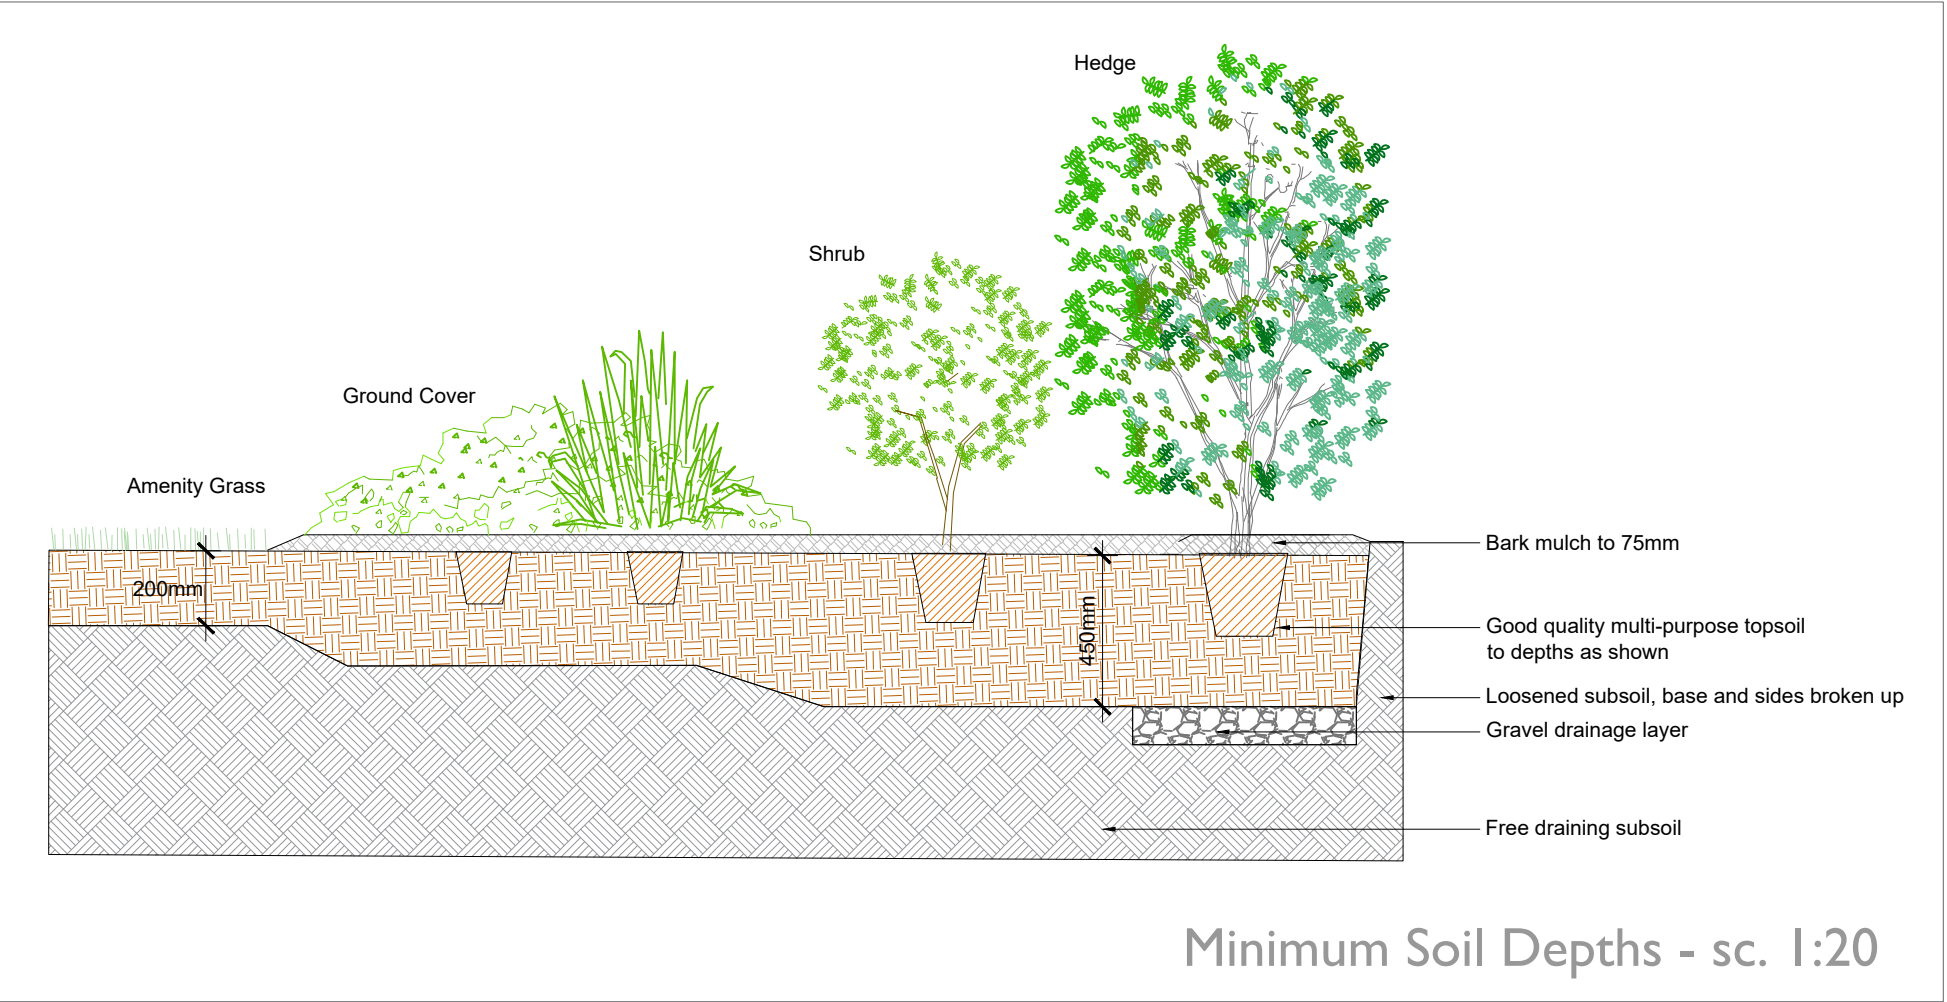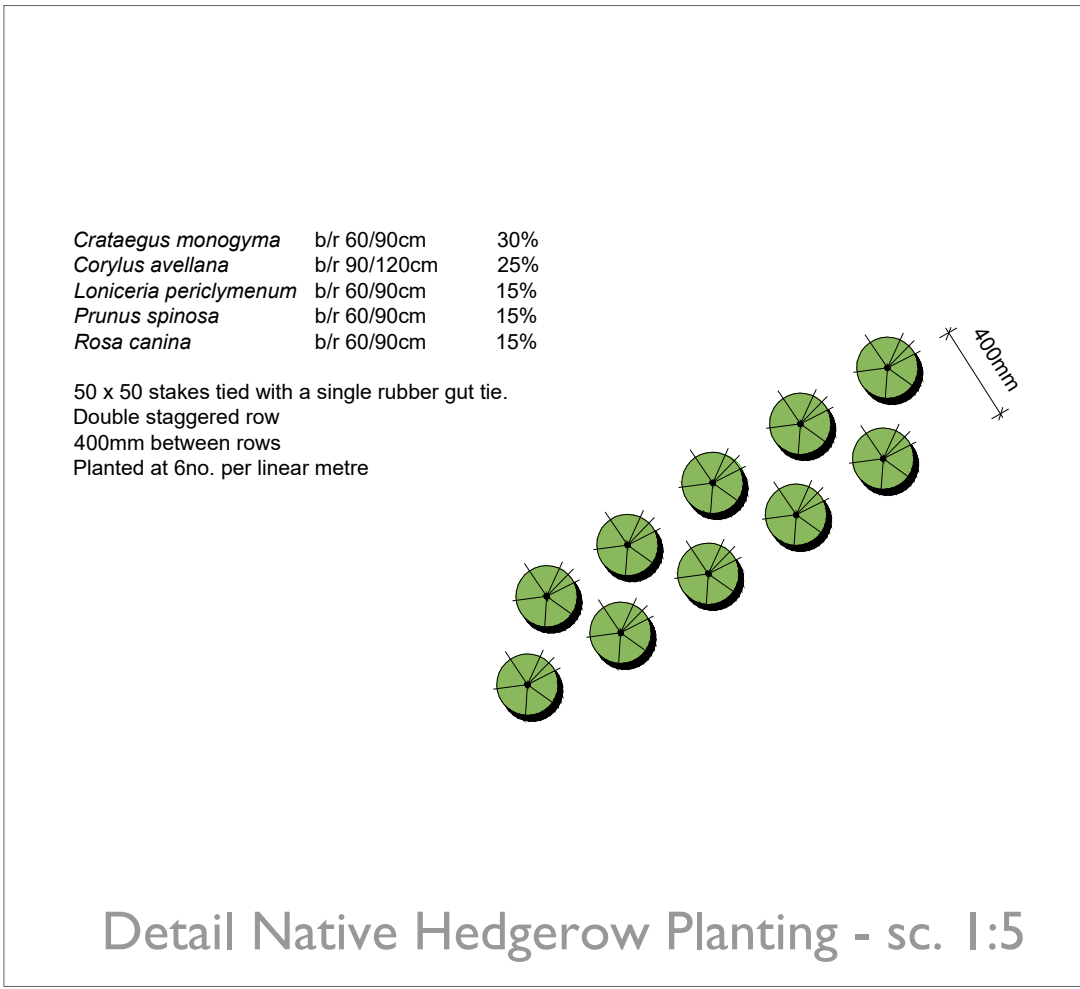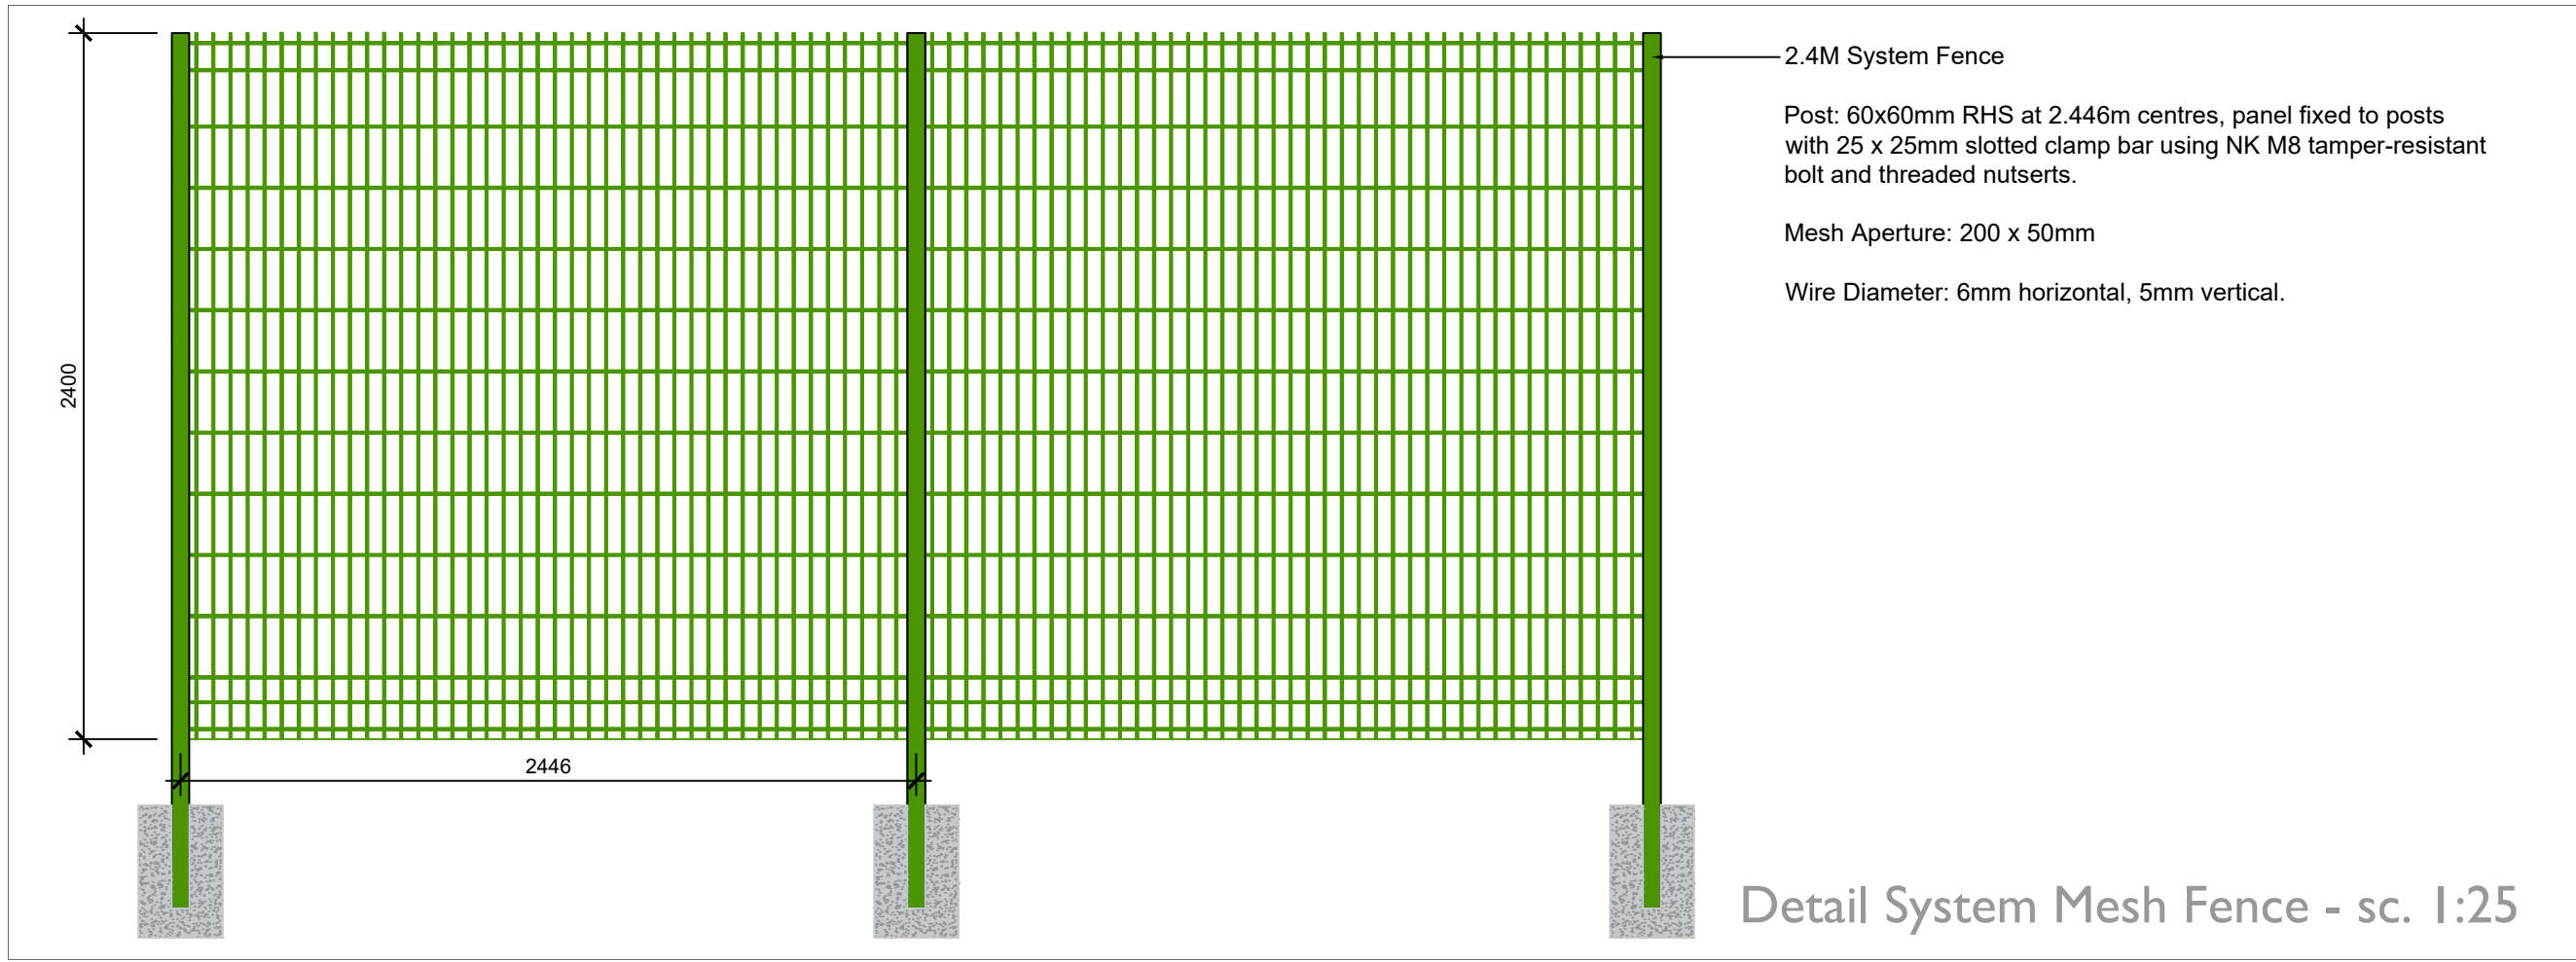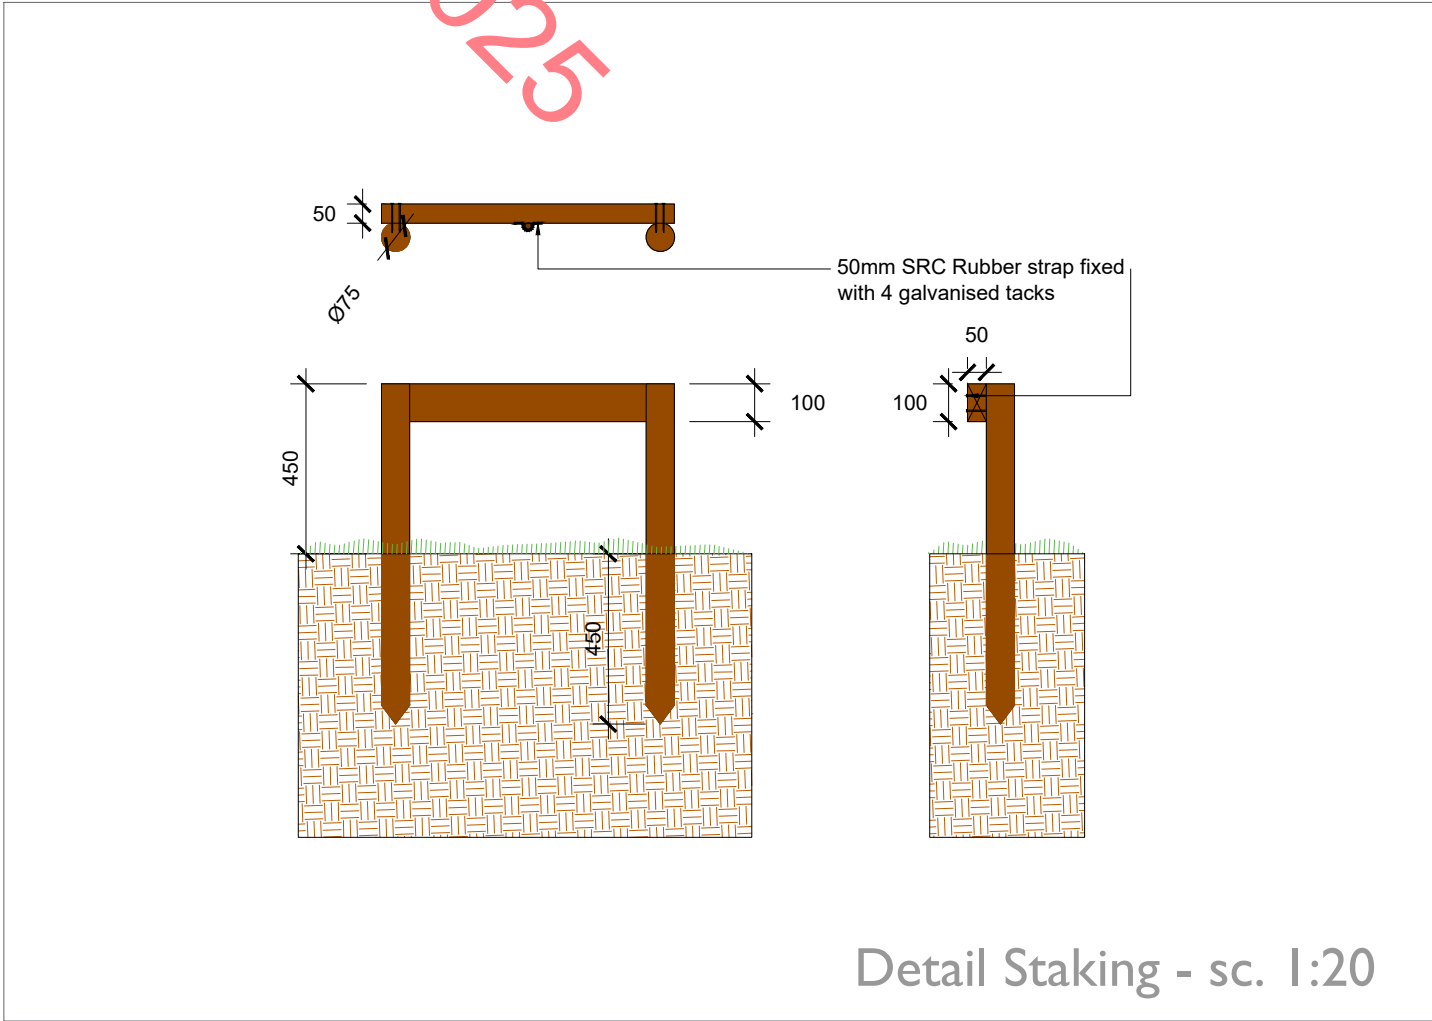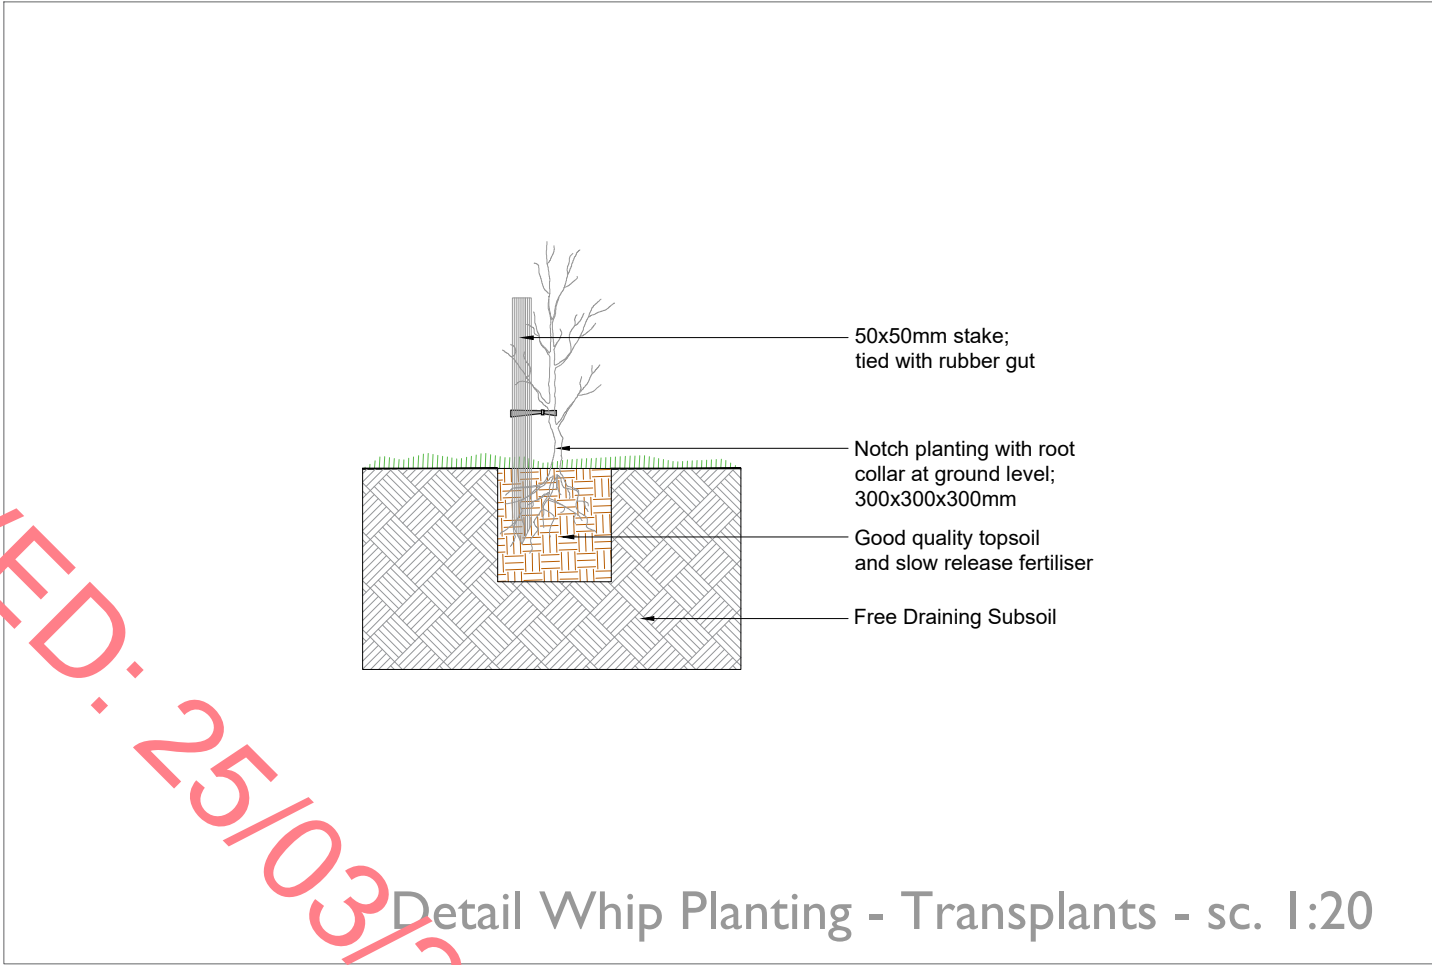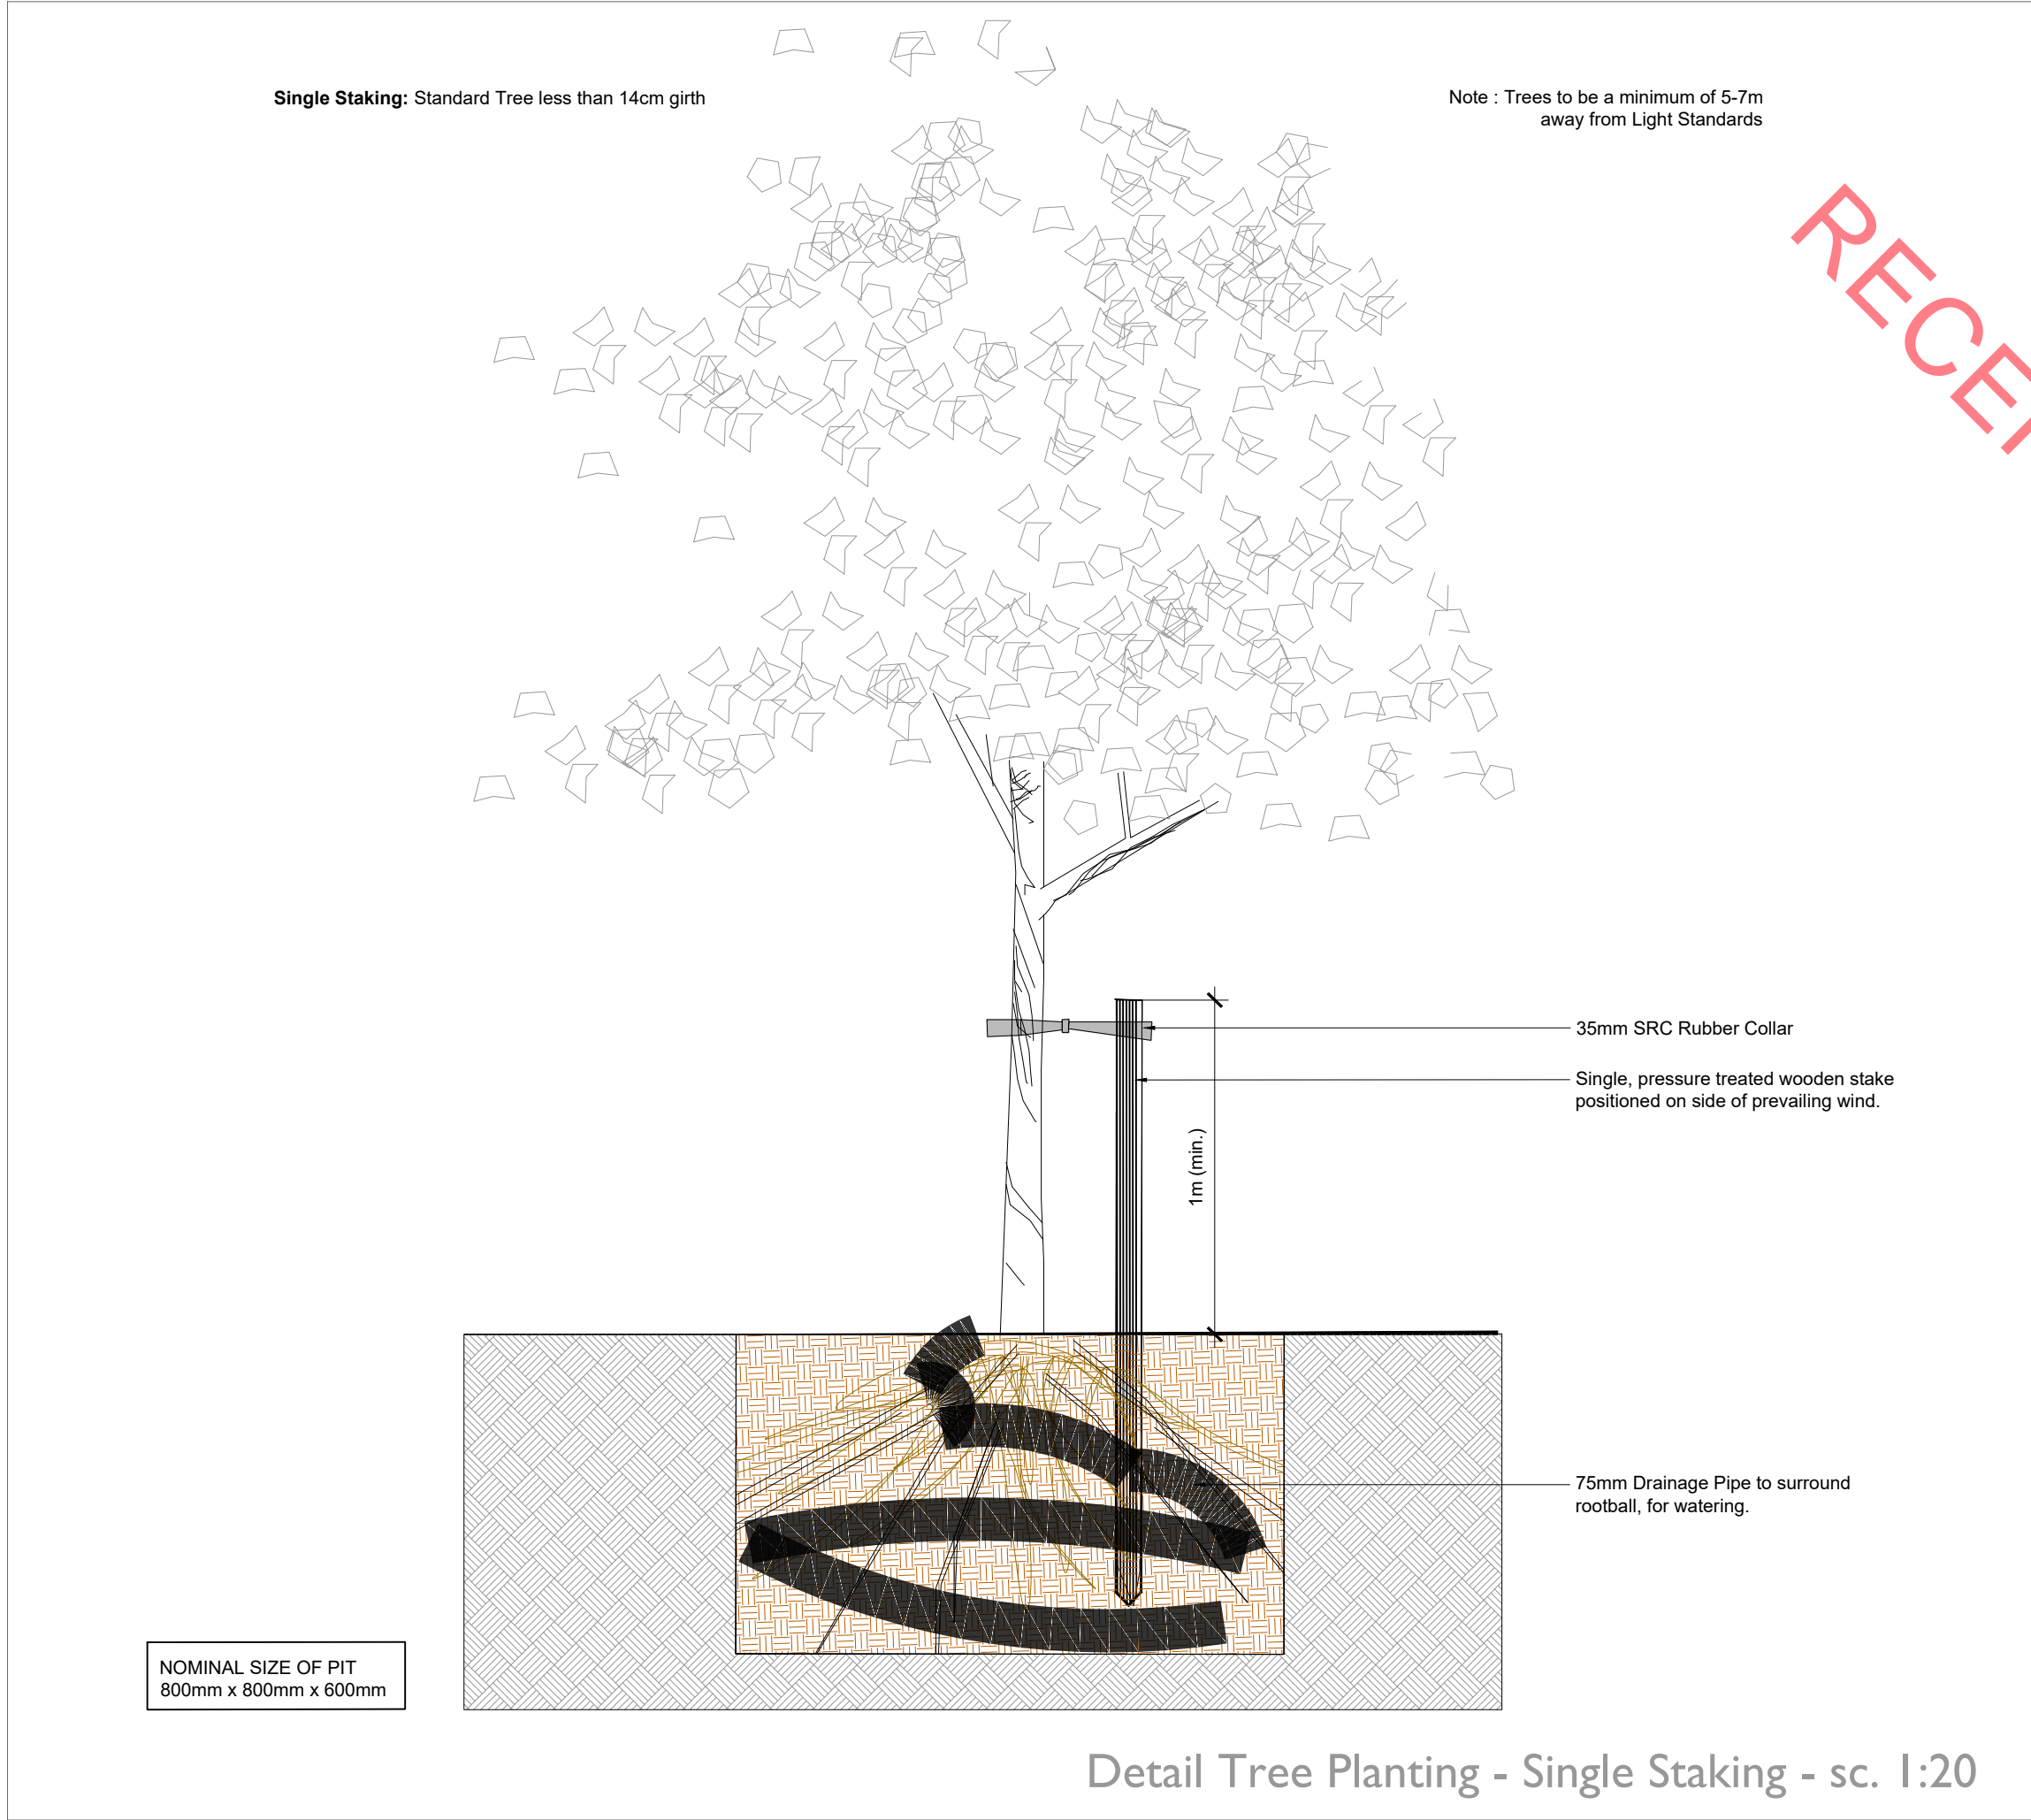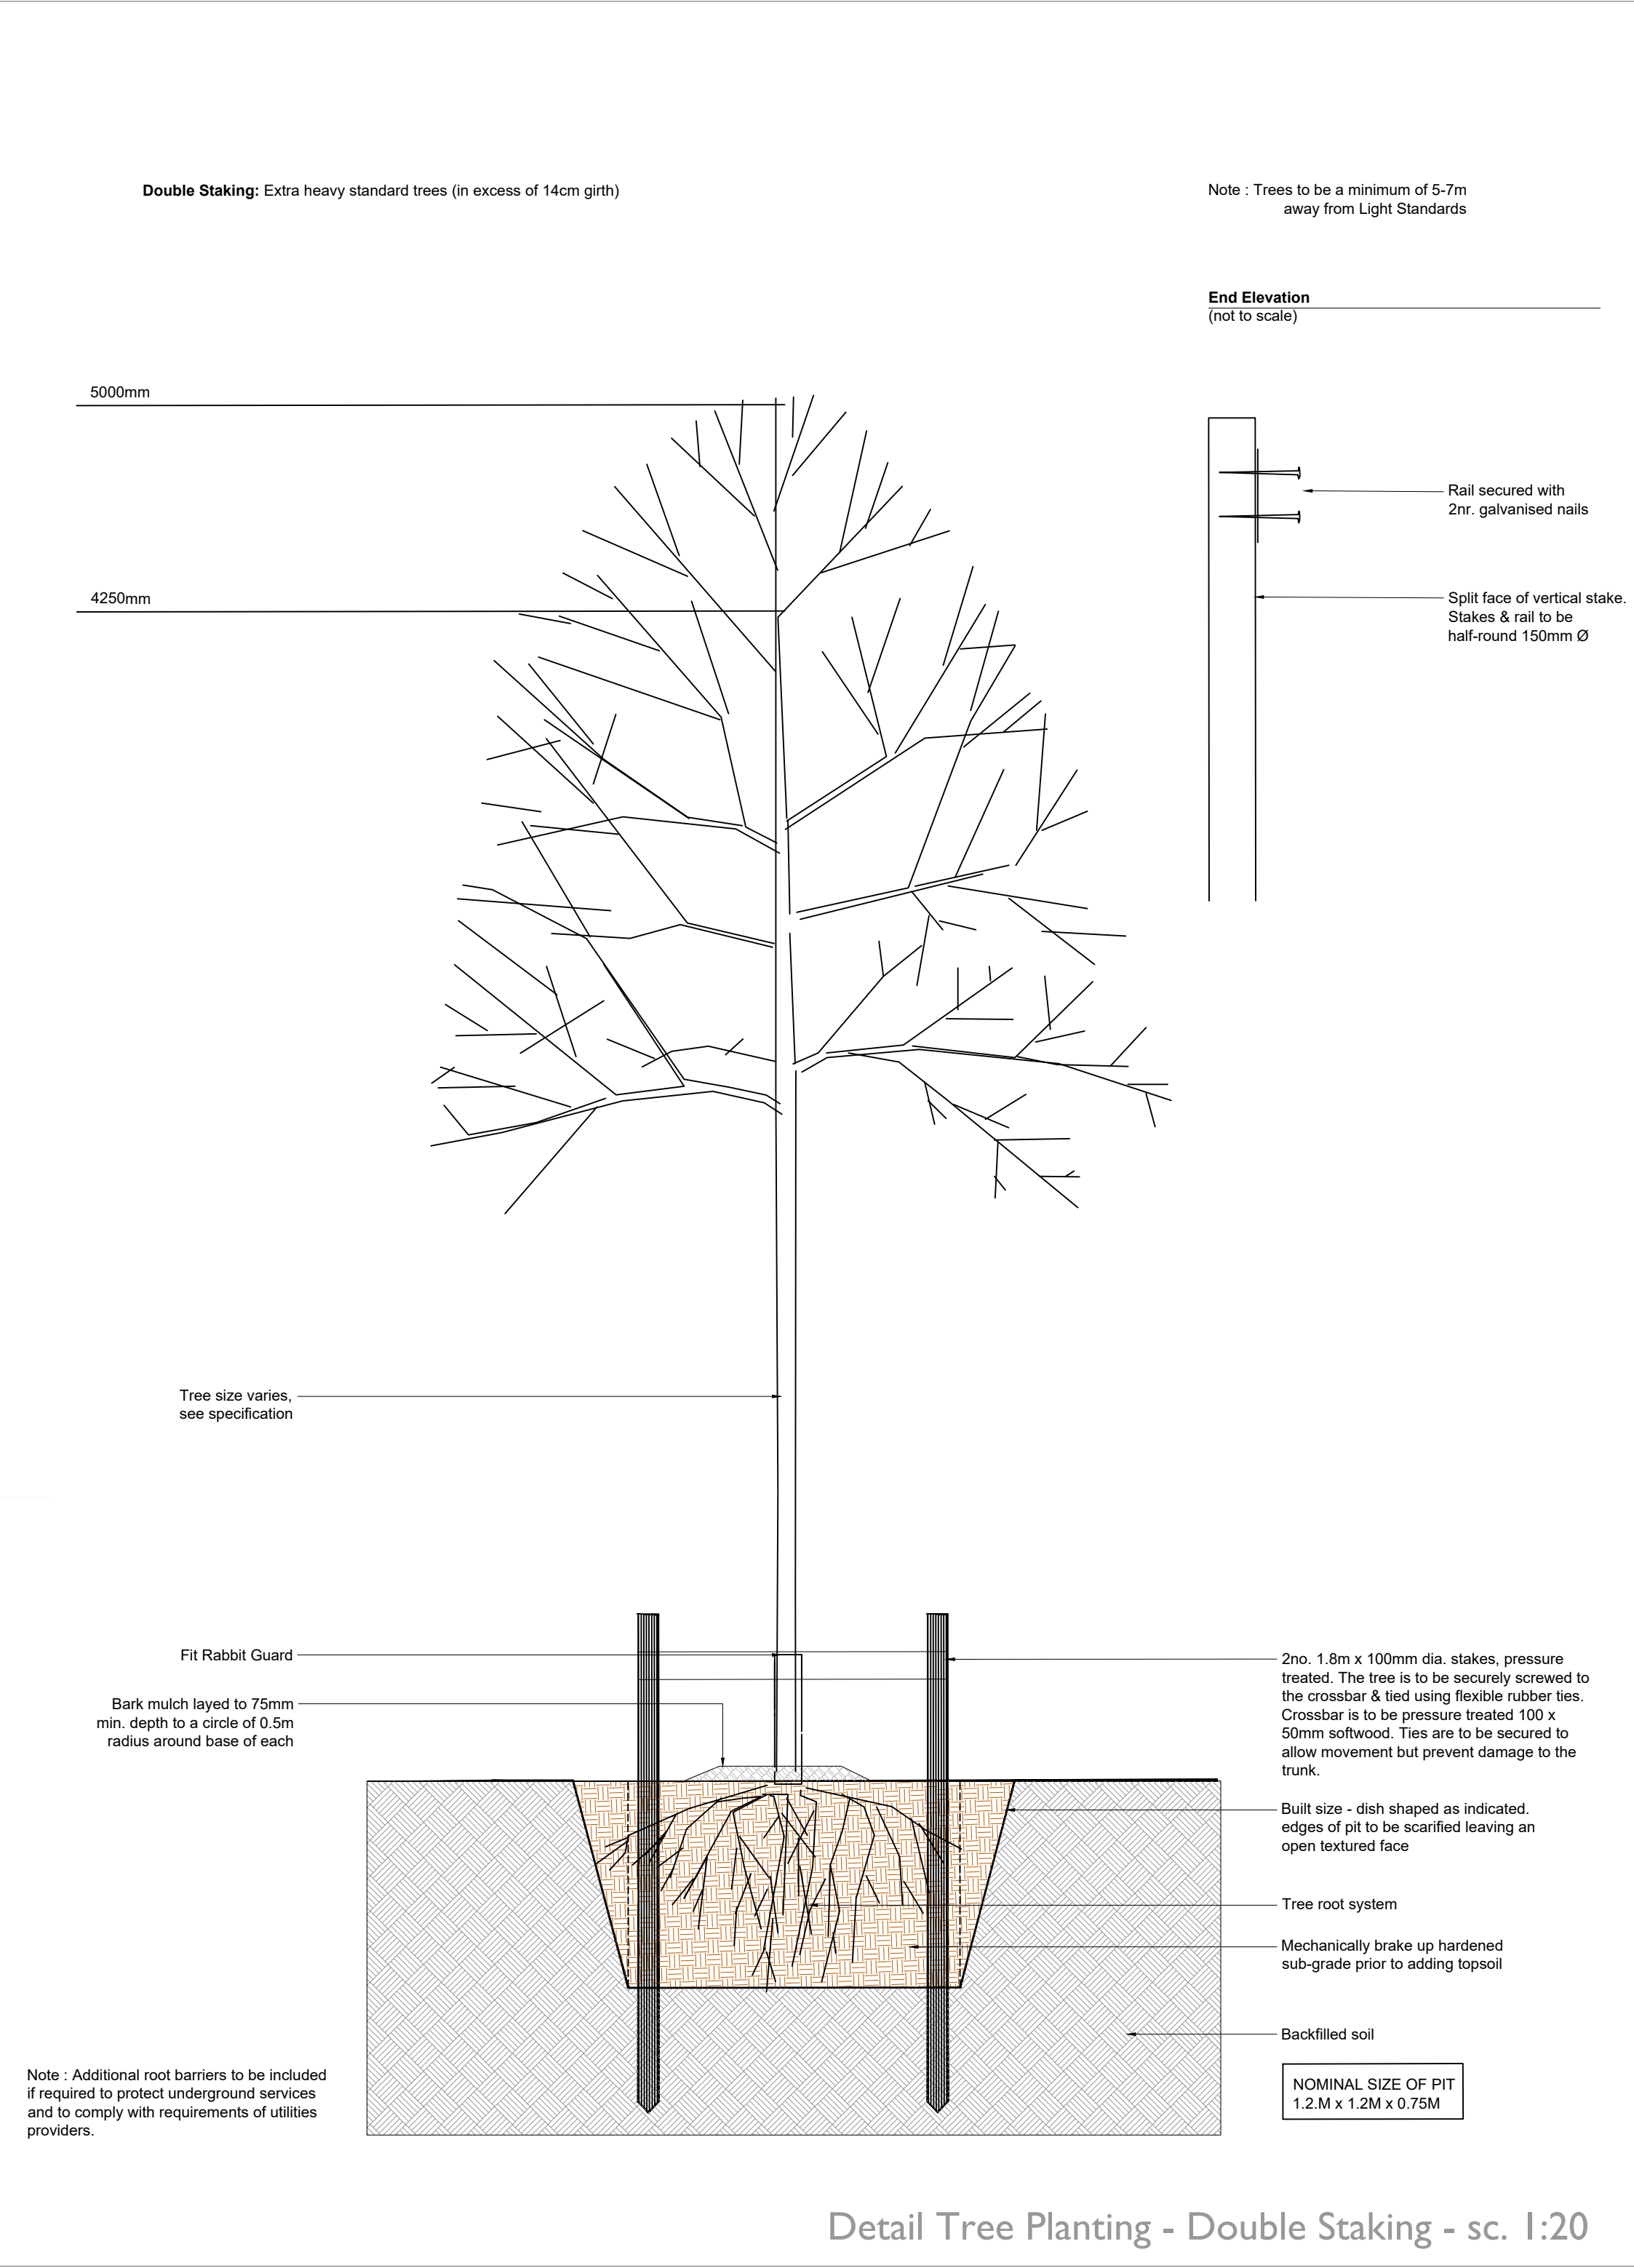

Project Title: Quarry Expansion at Kilchreest, Co. Galway					Client: Collins Boyd		Dwg No. 7	
					Drawing Title: Details		Scale varies	
					Job No. 1904		Date 16/01/2025	
					<div><div><div>RMDA</div><div>LANDSCAPE ARCHITECTS + CONSULTANTS</div></div><div>Ronan MacDiarmada + Associates Ltd. Landscape Architects and Consultants. Gort na Si, Main Street, Newcastle, Co. Dublin tel: +353 1 412 4476 mob: 086 26 25 438 fax: +353 1 401 3748 e-mail: ronan@rmda.ie</div></div>			
A	16/12/2024	CH	RMD	Planning - Landscape Plan				
	04/11/2024	CH	RMD	Planning - Landscape Plan				
REV	DATE	BY	CHECKED	DESCRIPTION				

RECEIVED: 25/03/2025

Receptor View Locations

**Quarry Expansion,
Kilchreest,
Co. Galway**



Location of Quarry – extent and context.

RECEIVED: 25/03/2025



Extent of Quarry




Site Plan



Receptor Points

RECEIVED: 25/03/2025








-  500m radius around the site, respectively.
-  1000m radius around the site
-  1200m radius around the site

Receptor View Locations

RECEIVED: 25/03/2025

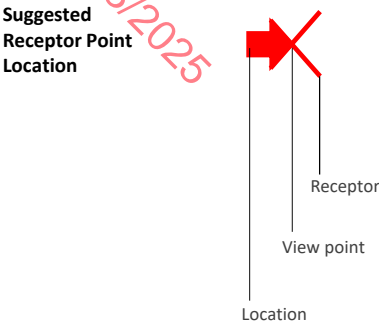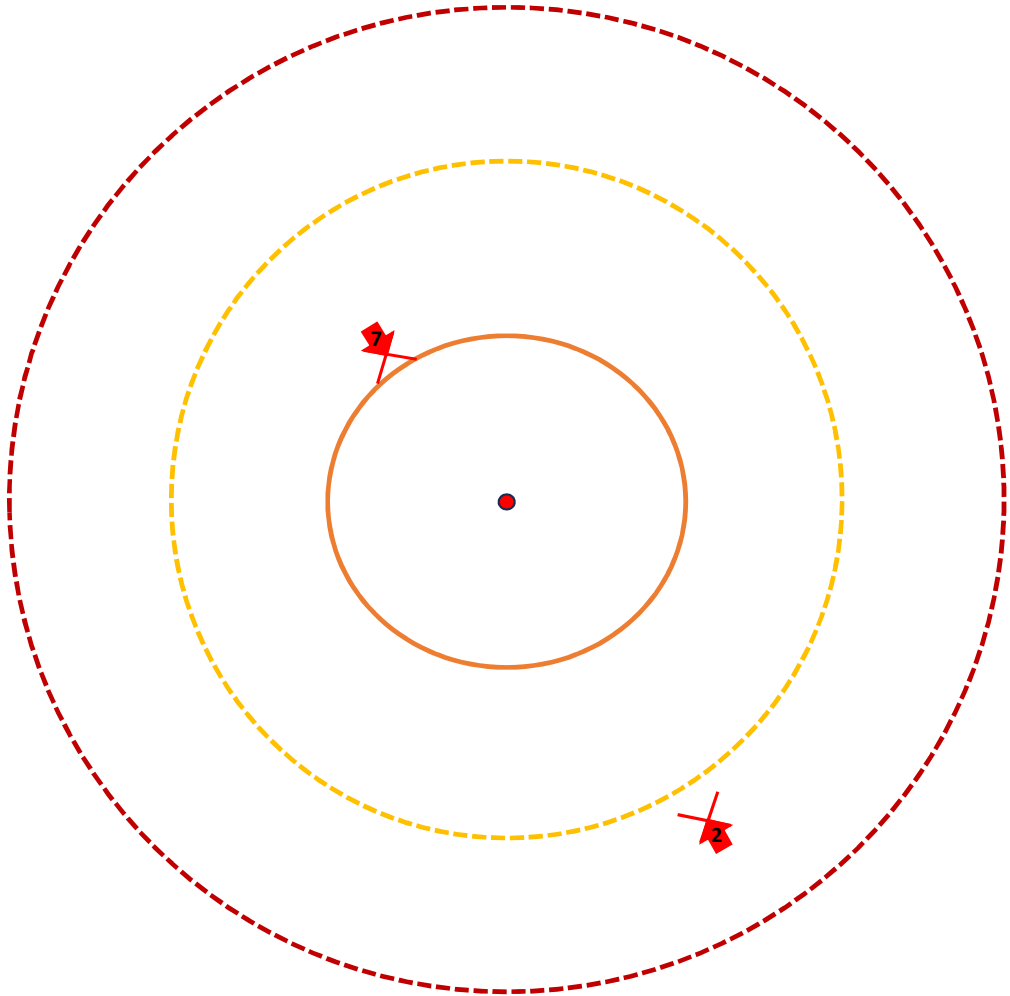Site Location ●



-  500m radius around the site, respectively.
-  1000m radius around the site
-  1200m radius around the site

Receptor View Locations: 1 - 4



1. A little bit above the western corner of the proposed quarry – it would be seen from here, but obscured by the biodiversity corridor.



2. Parallel to the site on the road leading there, looking north – the green strip will be visible.



3. Between the two entrances of the existing quarry and the one to be expanded, southeast of the site – the area to be seen will remain similar, except for the additional fence along the road to the quarry to be expanded.



4. Next to the Issert Kelly Old Graveyard on the road leading to the northeast to the entrance of the quarry – only the trees around it can be seen.

Receptor View Locations: 5 - 8



5. Southeast, opposite the quarry site – only the tree tops of the corridor are visible from this location.



6. East of the quarry, following the road – maximum the five-meter corridor may be viewed.



7. Southeast of the quarry, looking northwest– nothing of the site can be seen from here.



8. South of the proposed quarry, next to the Isert Kelly Castle – the trees will be visible from this position.

Receptor View Locations: 9 - 11




9. Northwest of the site, right next to the nearest residential buildings in that direction – none of the quarry may be seen.



10. Following the road west of the quarry to the north – the corridor can be viewed.



11. Immediately after the forest at Grannagh Beg, following the road, the quarry is directly accessible – nothing may be seen from this location.

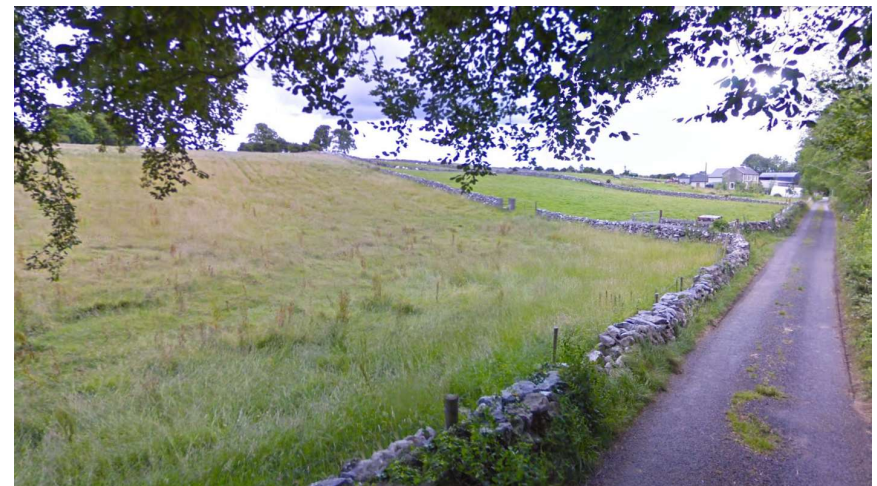

12. North of the site, at the buildings closest in that direction – because of the hill, nothing will be visible.

Receptor View Locations: 13 - 14



13. On the street at Monksfield, looking southeast – the quarry can not be viewed.



14. Northeast of the site – nothing of it can be seen.