



**PROPOSED SuDS POND - SITE PROFILE**

SCALE 1:100 @ A1

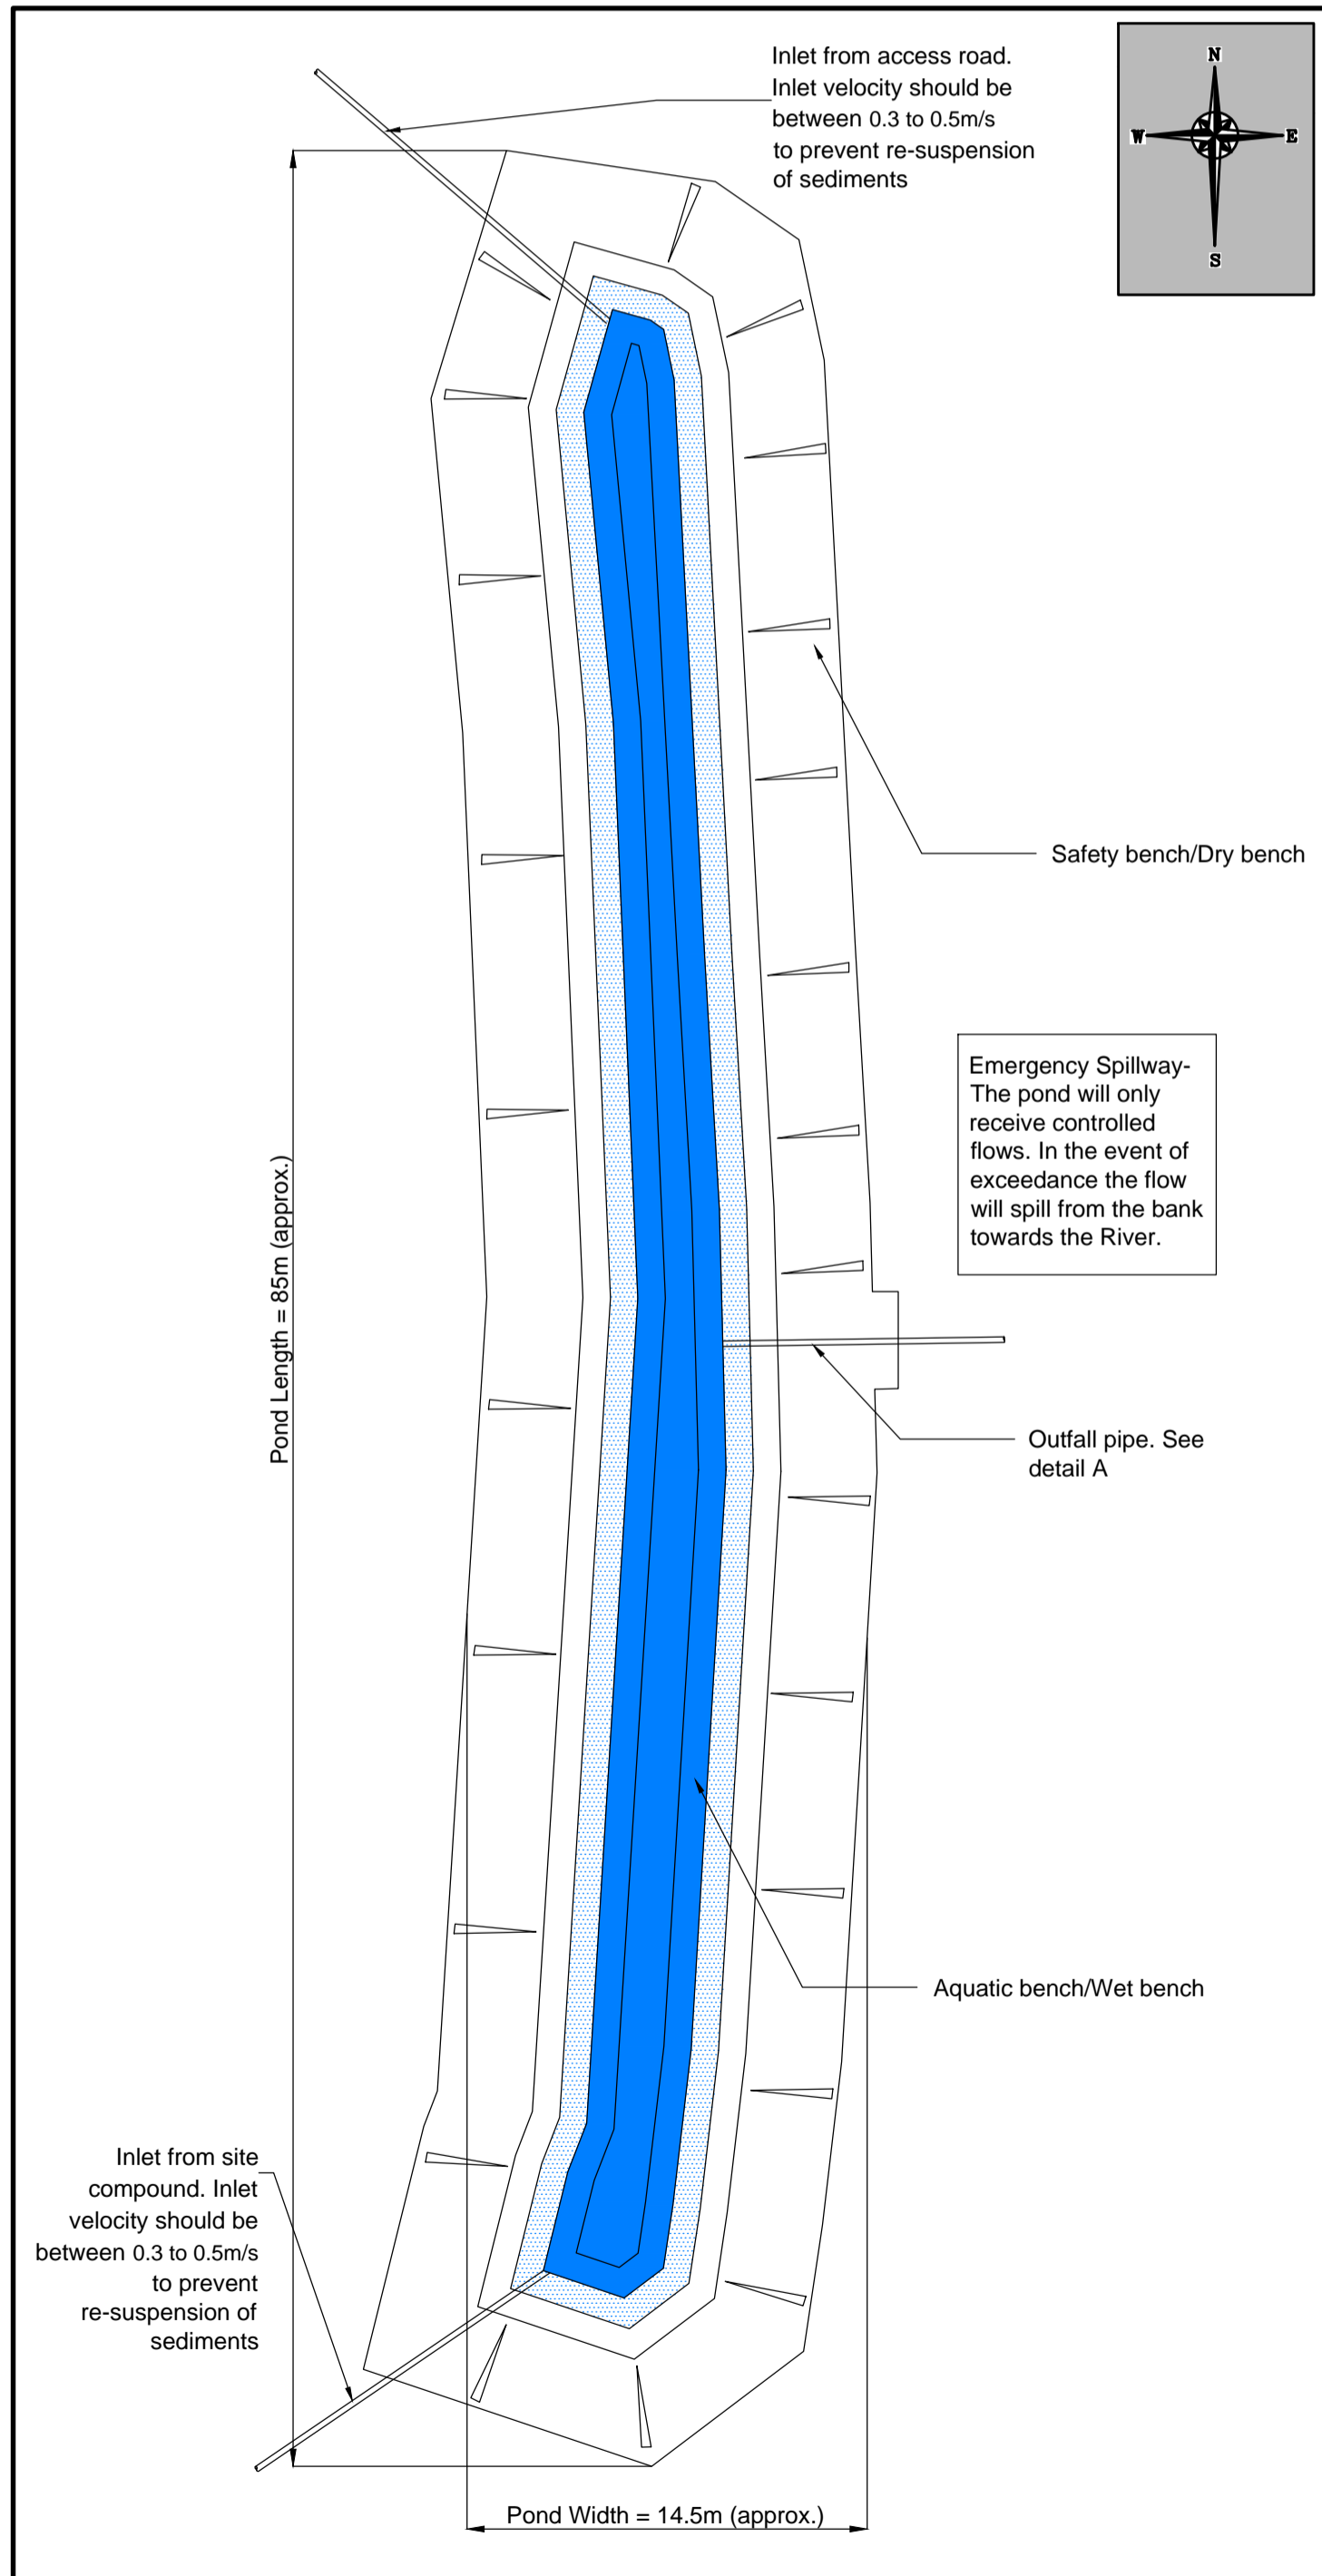


**PLAN OF PROPOSED POND**

SCALE 1:250 @ A1

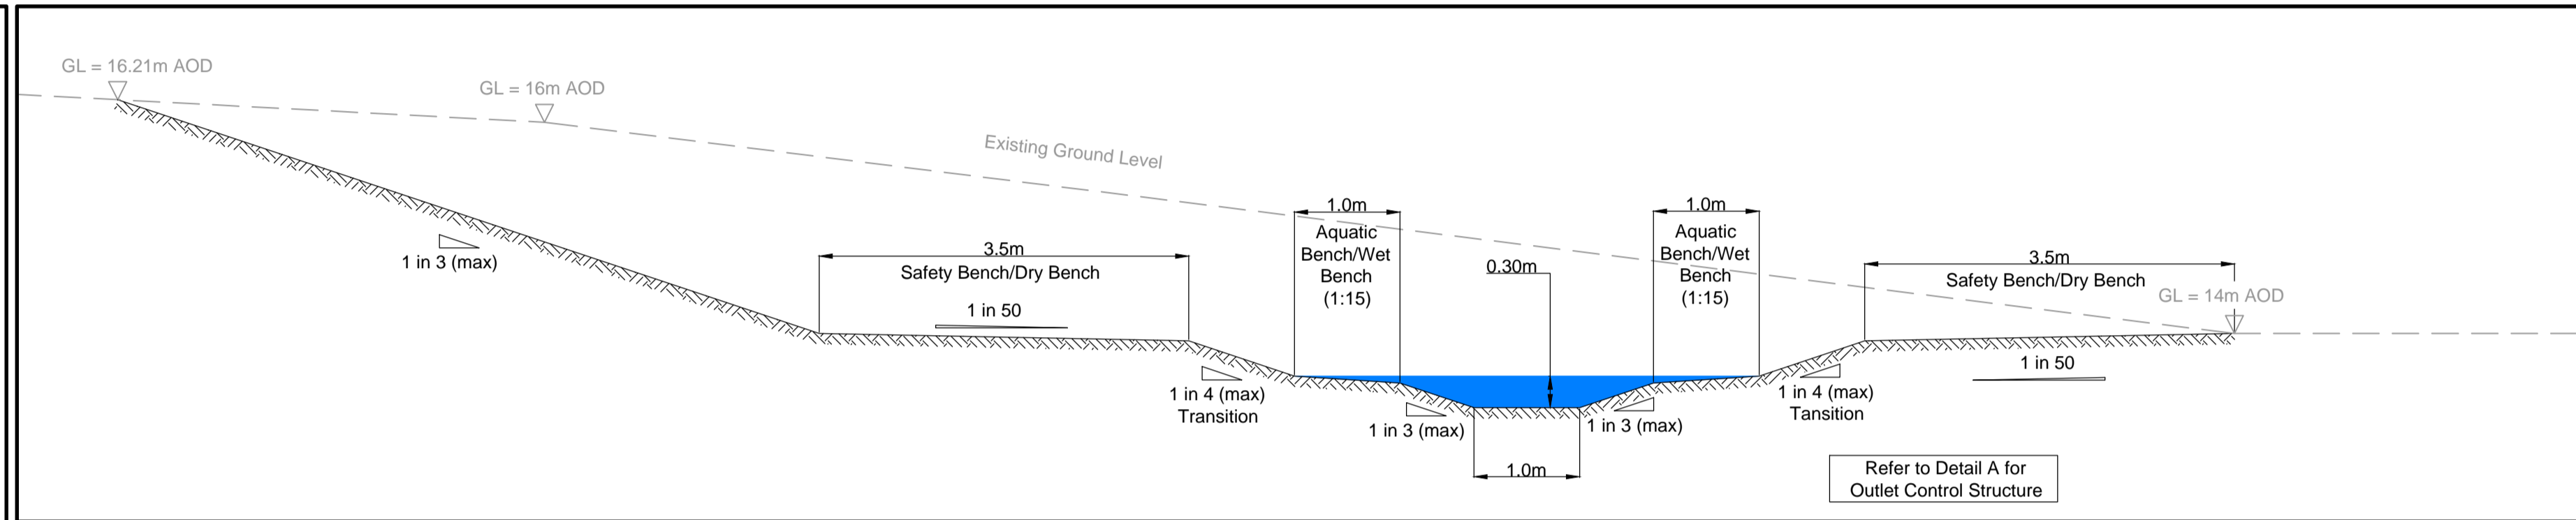


**PROPOSED POND PROFILE**

SCALE 1:50 @ A1

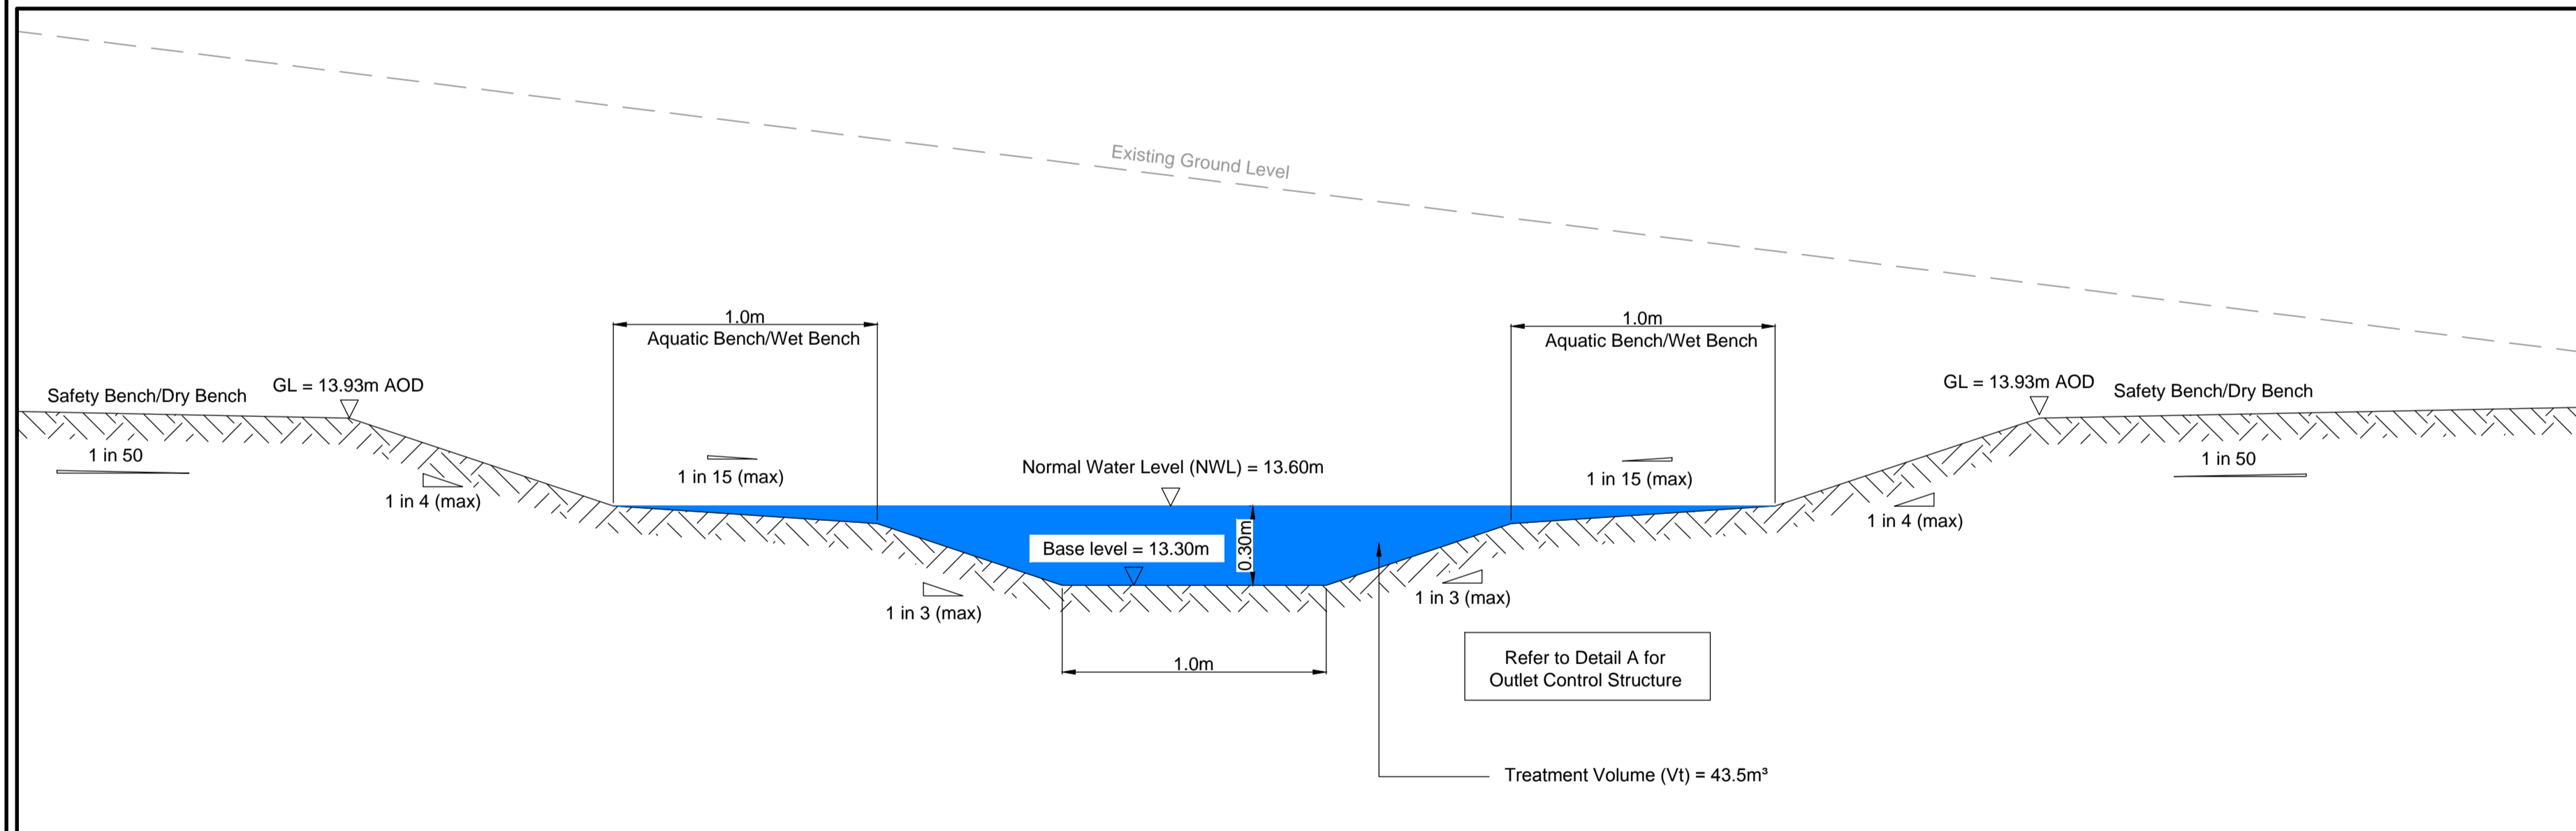

**PROPOSED POND LEVELS**

SCALE 1:20 @ A1

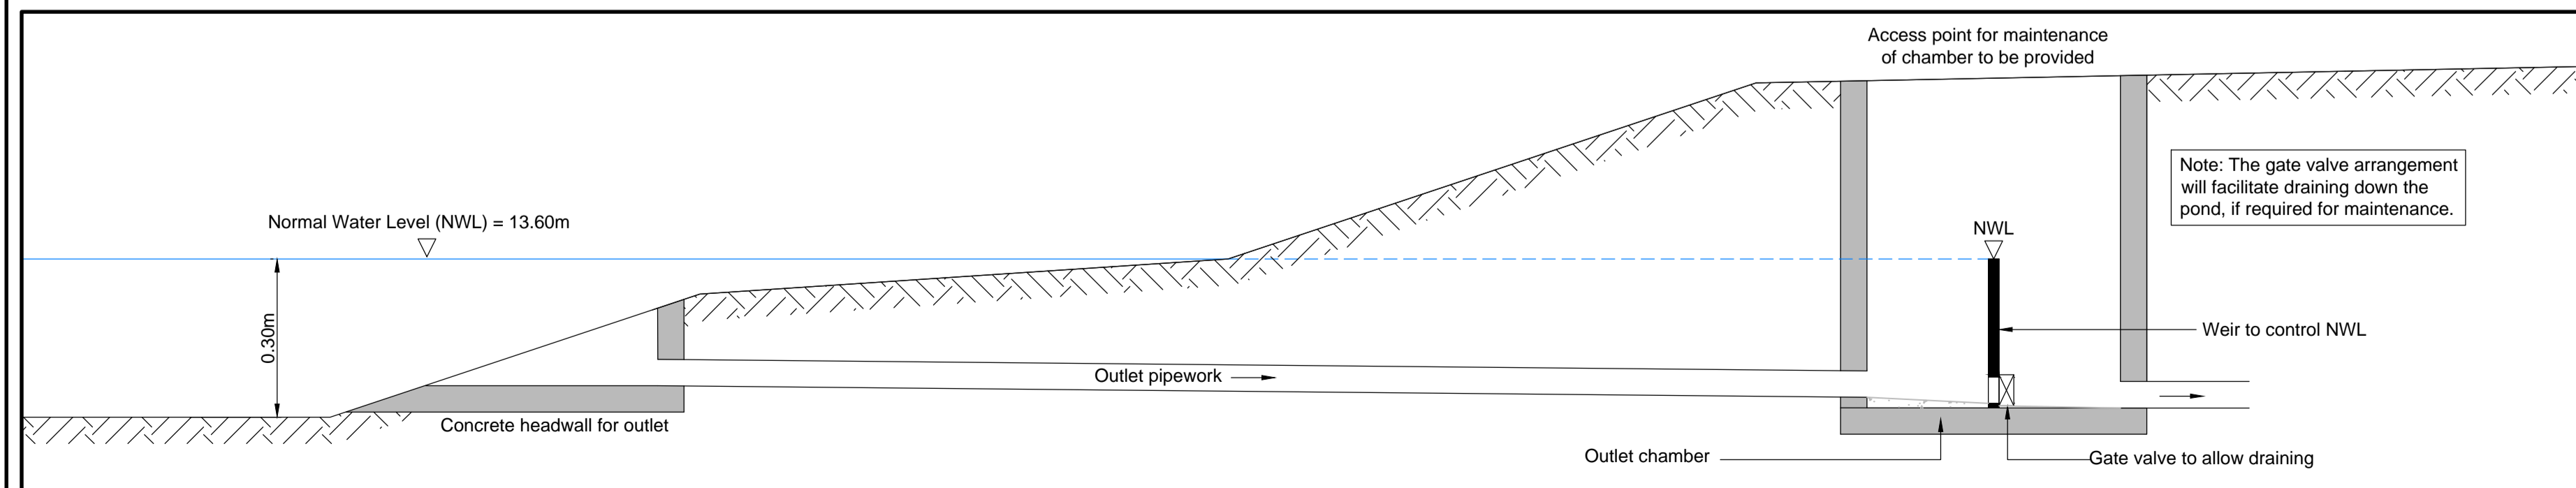

**DETAIL A: OUTLET CONTROL STRUCTURE ARRANGEMENT**

SCALE 1:10 @ A1

**NOTES**

- DO NOT SCALE, use figured dimensions only. If in doubt ask.
- Refer to Drawing 600032220 00 204 for the proposed drainage layout.

Rev	Date	Detail	Made	Chk'd	App'd
<b>PLANNING</b>					
Designed for:					
Project: TYRONE TO CAVAN INTERCONNECTOR					
Title: TURLEENAN SUBSTATION SuDS POND					
Design:	AW	CAD:	AW		
Chk'd:	PMcA	App'd:	PR		
Date:	26/02/2013	Scale:	AS SHOWN		
<b>AECOM</b>					
9th Floor, Clarence West Building, 2 Clarence Street West, BELFAST, BT2 7GP					
Tel: +44 (0) 28 9060 7200, Fax: +44 (0) 28 9060 7399, www.aecom.com					
No. 60032220 00 205					Rev: A
cm					A1