


NOTES
 SERVICES
 THE POSITION OF THE SERVICES SHOWN ON THIS PLAN ARE APPROXIMATE AND ARE FOR INFORMATION PURPOSES ONLY. TRIAL HOLES SHOULD BE DUG BY HAND, WHERE PROPOSED OPERATIONS ARE IN CLOSE PROXIMITY TO THE SERVICES SHOWN, TO DETERMINE THE PRECISE LOCATIONS OF THE SERVICES.

KEY
 PLANNING APPLICATION BOUNDARY FOR SUBSTATION

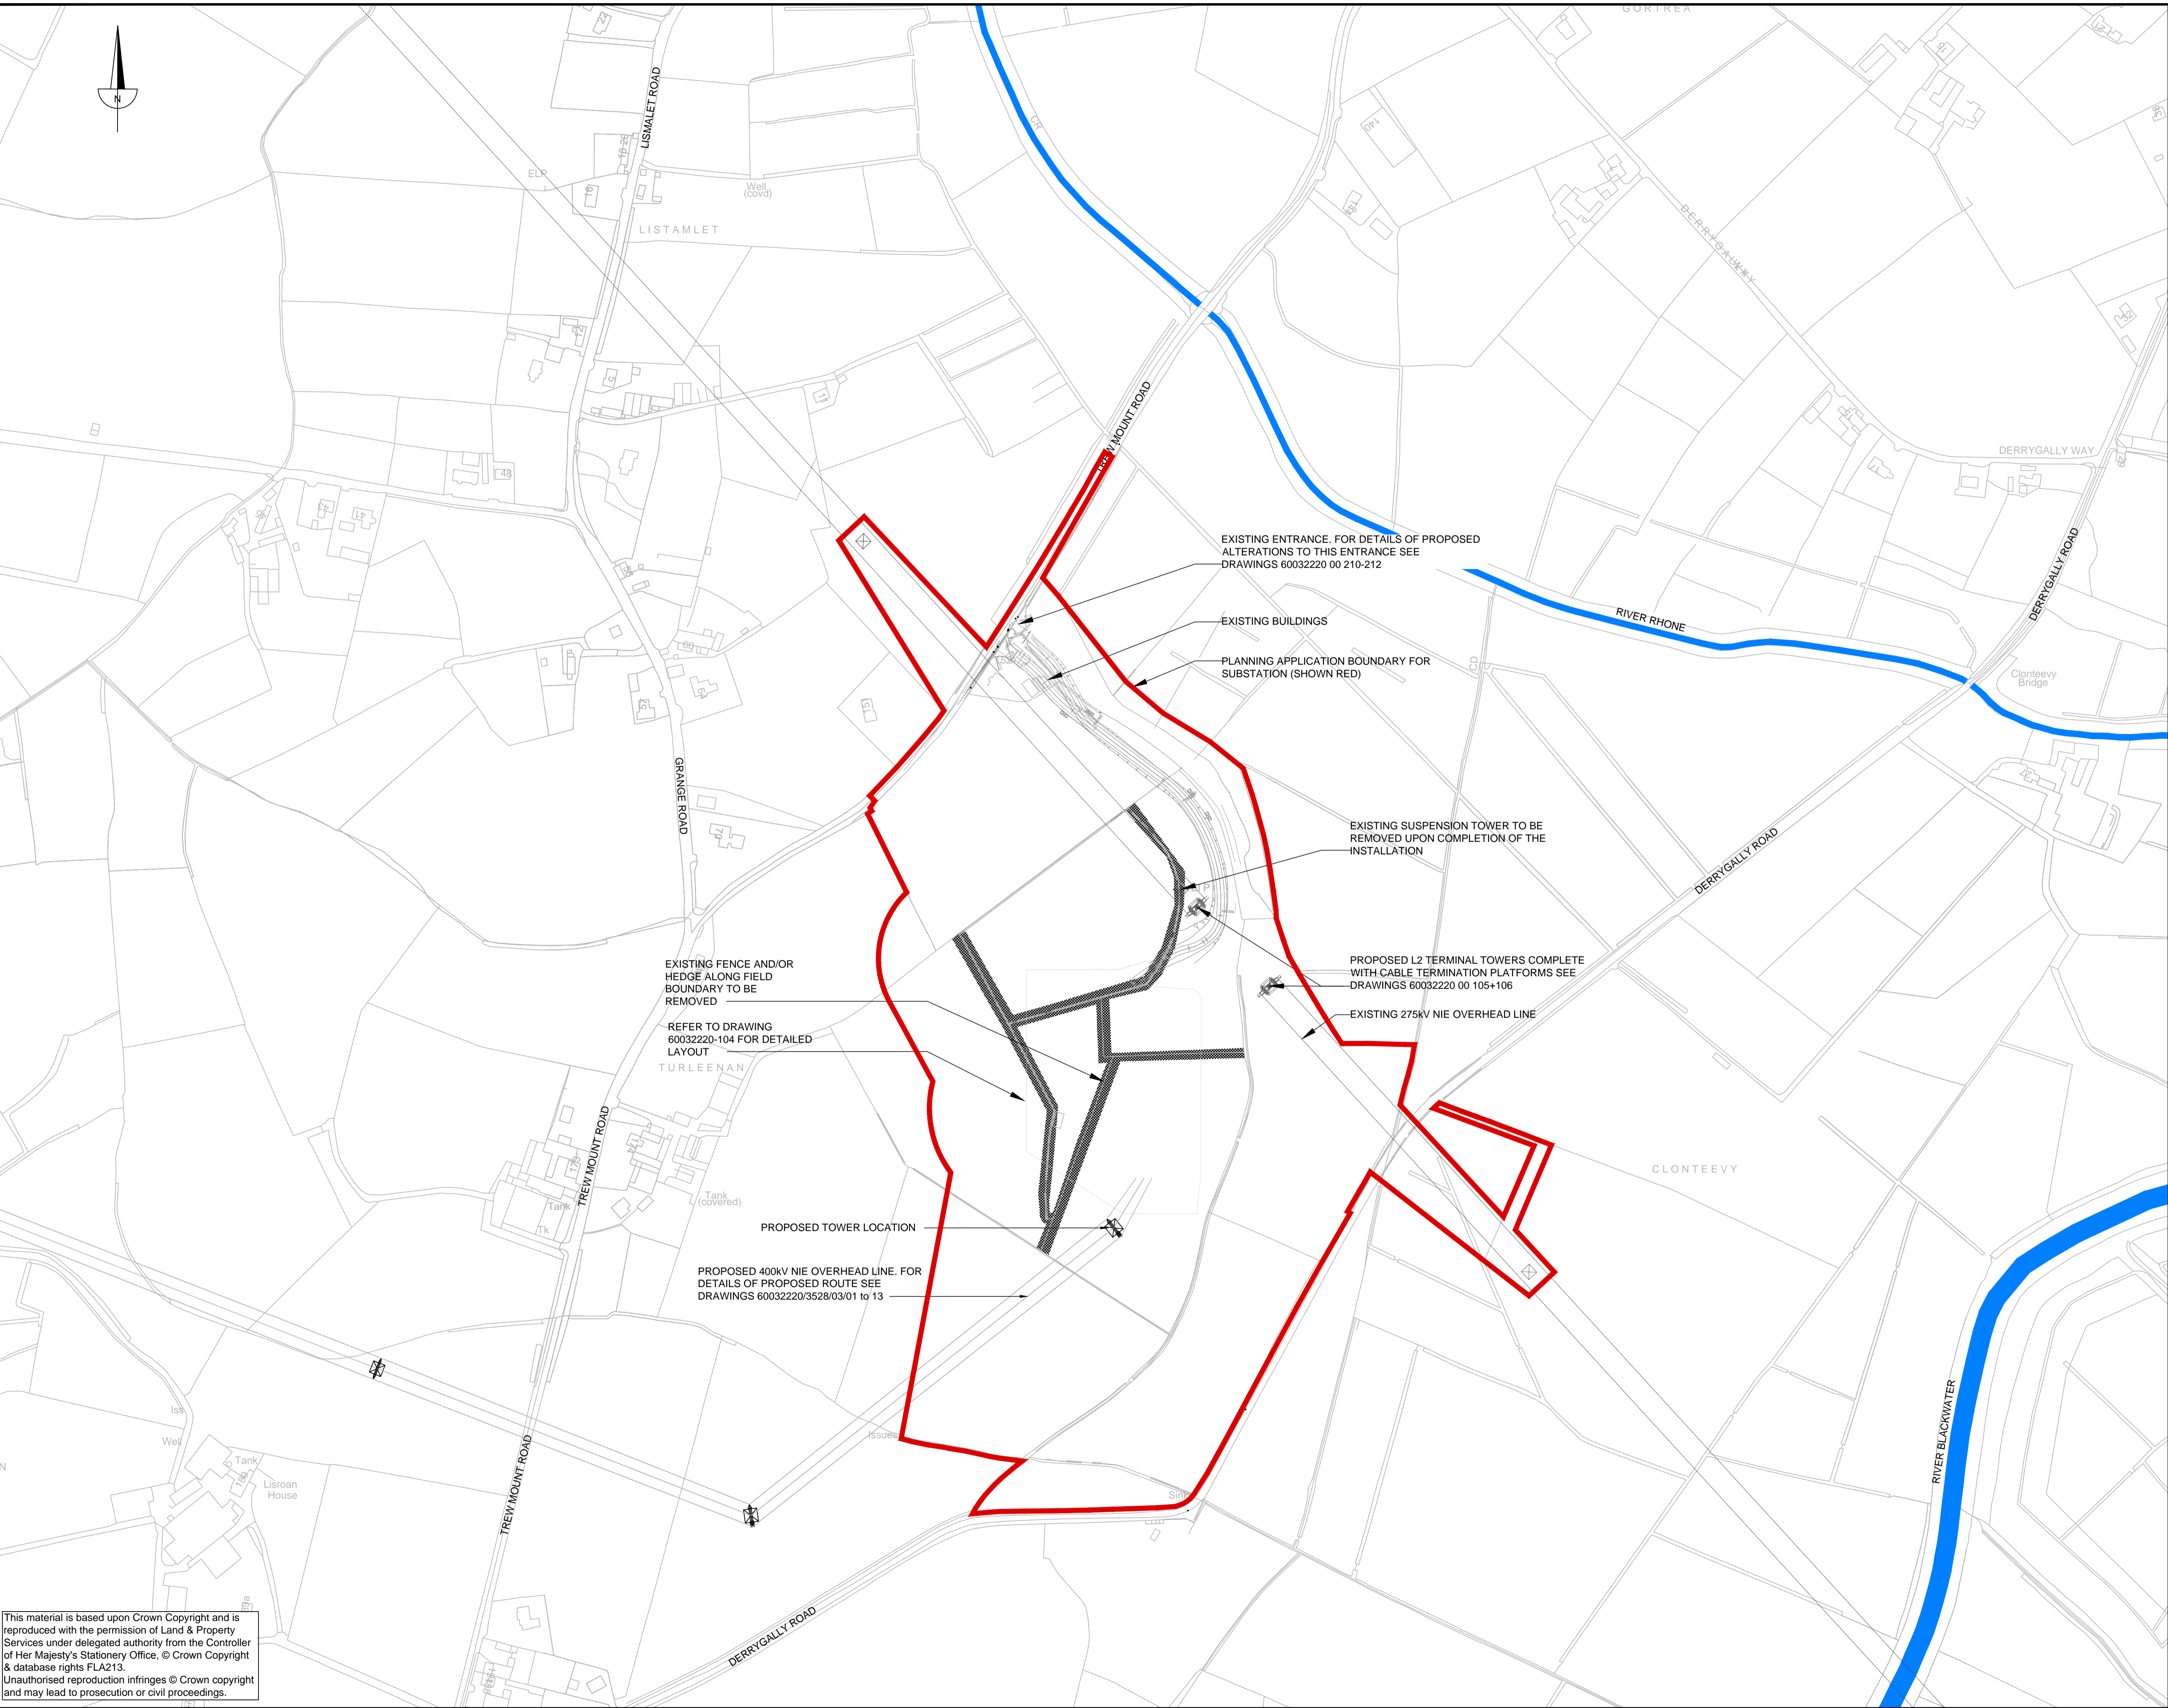

EXISTING ENTRANCE. FOR DETAILS OF PROPOSED ALTERATIONS TO THIS ENTRANCE SEE DRAWINGS 60032220 00 210-212

EXISTING BUILDINGS

PLANNING APPLICATION BOUNDARY FOR SUBSTATION (SHOWN RED)

EXISTING SUSPENSION TOWER TO BE REMOVED UPON COMPLETION OF THE INSTALLATION

PROPOSED L2 TERMINAL TOWERS COMPLETE WITH CABLE TERMINATION PLATFORMS SEE DRAWINGS 60032220 00 105+106

EXISTING 275KV NIE OVERHEAD LINE

EXISTING FENCE AND/OR HEDGE ALONG FIELD BOUNDARY TO BE REMOVED

REFER TO DRAWING 60032220-104 FOR DETAILED LAYOUT

PROPOSED TOWER LOCATION

PROPOSED 400KV NIE OVERHEAD LINE. FOR DETAILS OF PROPOSED ROUTE SEE DRAWINGS 60032220/3528/03/01 to 13

Rev	Date	Detail	Made	Chk'd	App'd
-----	------	--------	------	-------	-------

Status: **PLANNING**

Client: 

Project: **TYRONE TO CAVAN INTERCONNECTOR**

Title: **SITE PLAN FOR TURLEENAN SUBSTATION**

Design: RM	CAD: RM
Chk'd: PMcA	App'd: PMcA
Date: 03/03/13	Scale: 1:2500

AECOM

9th Floor
 The Clarence West Building
 2 Clarence West Street
 BELFAST BT2 7GP

Tel: +44 (0) 28 9060 7200
 Fax: +44 (0) 28 9060 7399
 www.aecom.com

No. 60032220 00 103

Rev: **F**

This material is based upon Crown Copyright and is reproduced with the permission of Land & Property Services under delegated authority from the Controller of Her Majesty's Stationery Office, © Crown Copyright & database rights FLA213. Unauthorised reproduction infringes © Crown copyright and may lead to prosecution or civil proceedings.