

East Elevation  
1:200

Notes

1. For planning purposes only. Not for construction.
2. All dimensions are in metres unless otherwise noted.
3. Where levels are shown, all levels are in metres above Malin Head datum
4. Lightning protection was designed to LPL III as per IS EN 62305.

Key to symbols


- New Equipment
- Existing Ground
- New Stone Platform
- Existing Building - To be demolished

Ref	Equipment Description
03	400kV Voltage Transformer
05	400kV Line/Earth Disconnector
06	400kV Circuit Breaker
07	400kV Reactors
09	400kV Post Insulator
10	400kV Interface Transformer
11	25m Lightning Mast
12	Control Building
13	2.6m Security Fence
14	Lighting Monopole
15	Emergency Generator
16	Tertiary Supply Transformer
17	Local LV Supply
18	Reactor Hall
19	Valve Hall
21	Chilled Water Cooling
22	Storage Building
24	Security Hut



Reference drawings

229100428-MMD-00-XX-DR-E-1100	Site Location Plan - Key Plan
229100428-MMD-00-XX-DR-E-2998	Converter Station Compound - Site Layout
229100428-MMD-00-XX-DR-E-3010	Converter Station Compound Contiguous Elevations Sheet 1 of 4
229100428-MMD-00-XX-DR-E-3011	Converter Station Compound Contiguous Elevations Sheet 2 of 4
229100428-MMD-00-XX-DR-E-3013	Converter Station Compound Contiguous Elevations Sheet 4 of 4

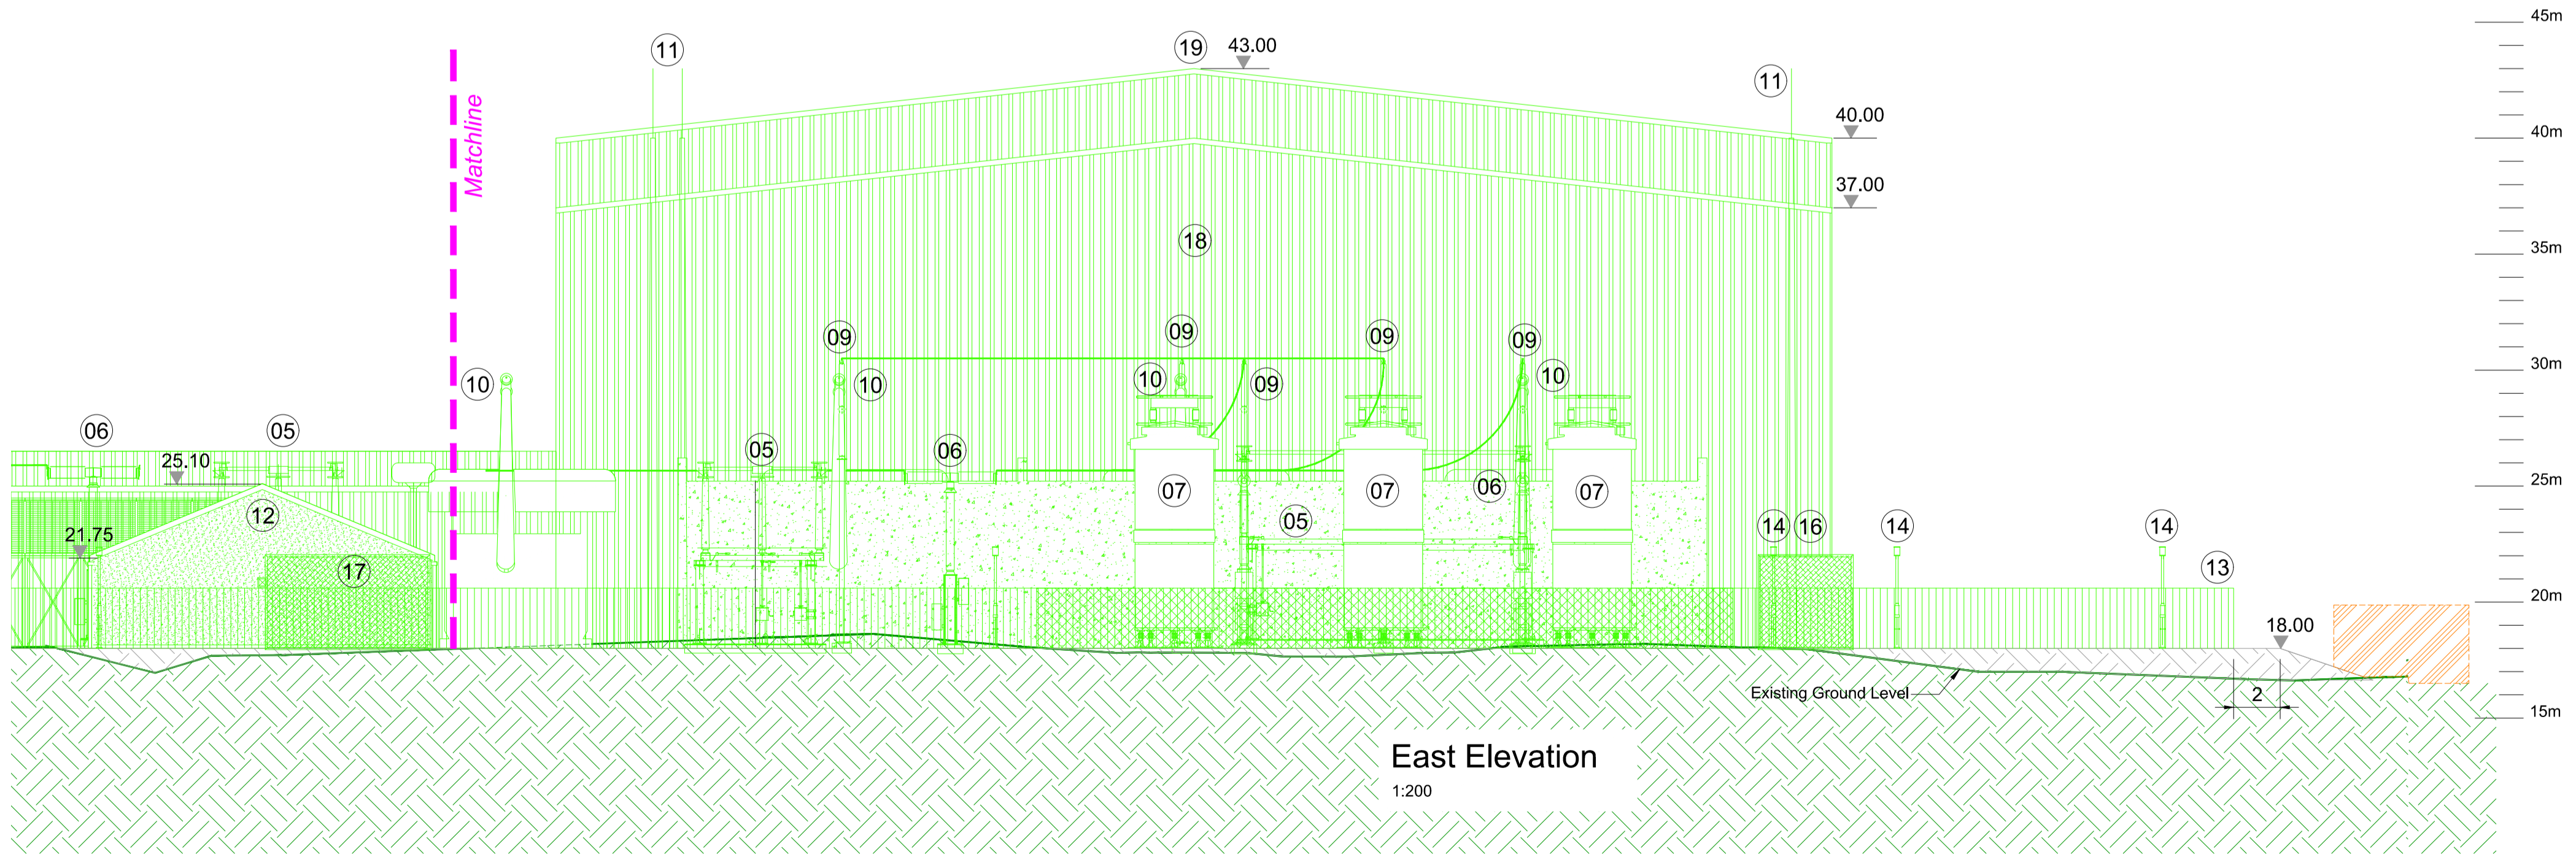

East Elevation  
1:200

PL1	25/06/2021	SHY	Issued for Planning	DH	TK
Rev	Date	Drawn	Description	Ch'k'd	App'd

**MOTT MACDONALD**

South Block  
Rockfield  
Dundrum  
Dublin 16  
Ireland  
T +353 (0)1 291 6700  
F  
W www.mottmac.com

Client

Title

**Celtic Interconnector  
Converter Station Site (at Ballyadam)  
Contiguous Elevations  
Sheet 3 of 4**

Designed	I. Eustace	Eng check	D. Hassett
Drawn	S. Healy	Coordination	D. Monaghan
Dwg check	D. Monaghan	Approved	T. Keane
Scale at A1	Status	Rev	Security
1:200	APR	PL1	STD
Drawing Number			
229100428-MMD-00-XX-DR-E-3012			