


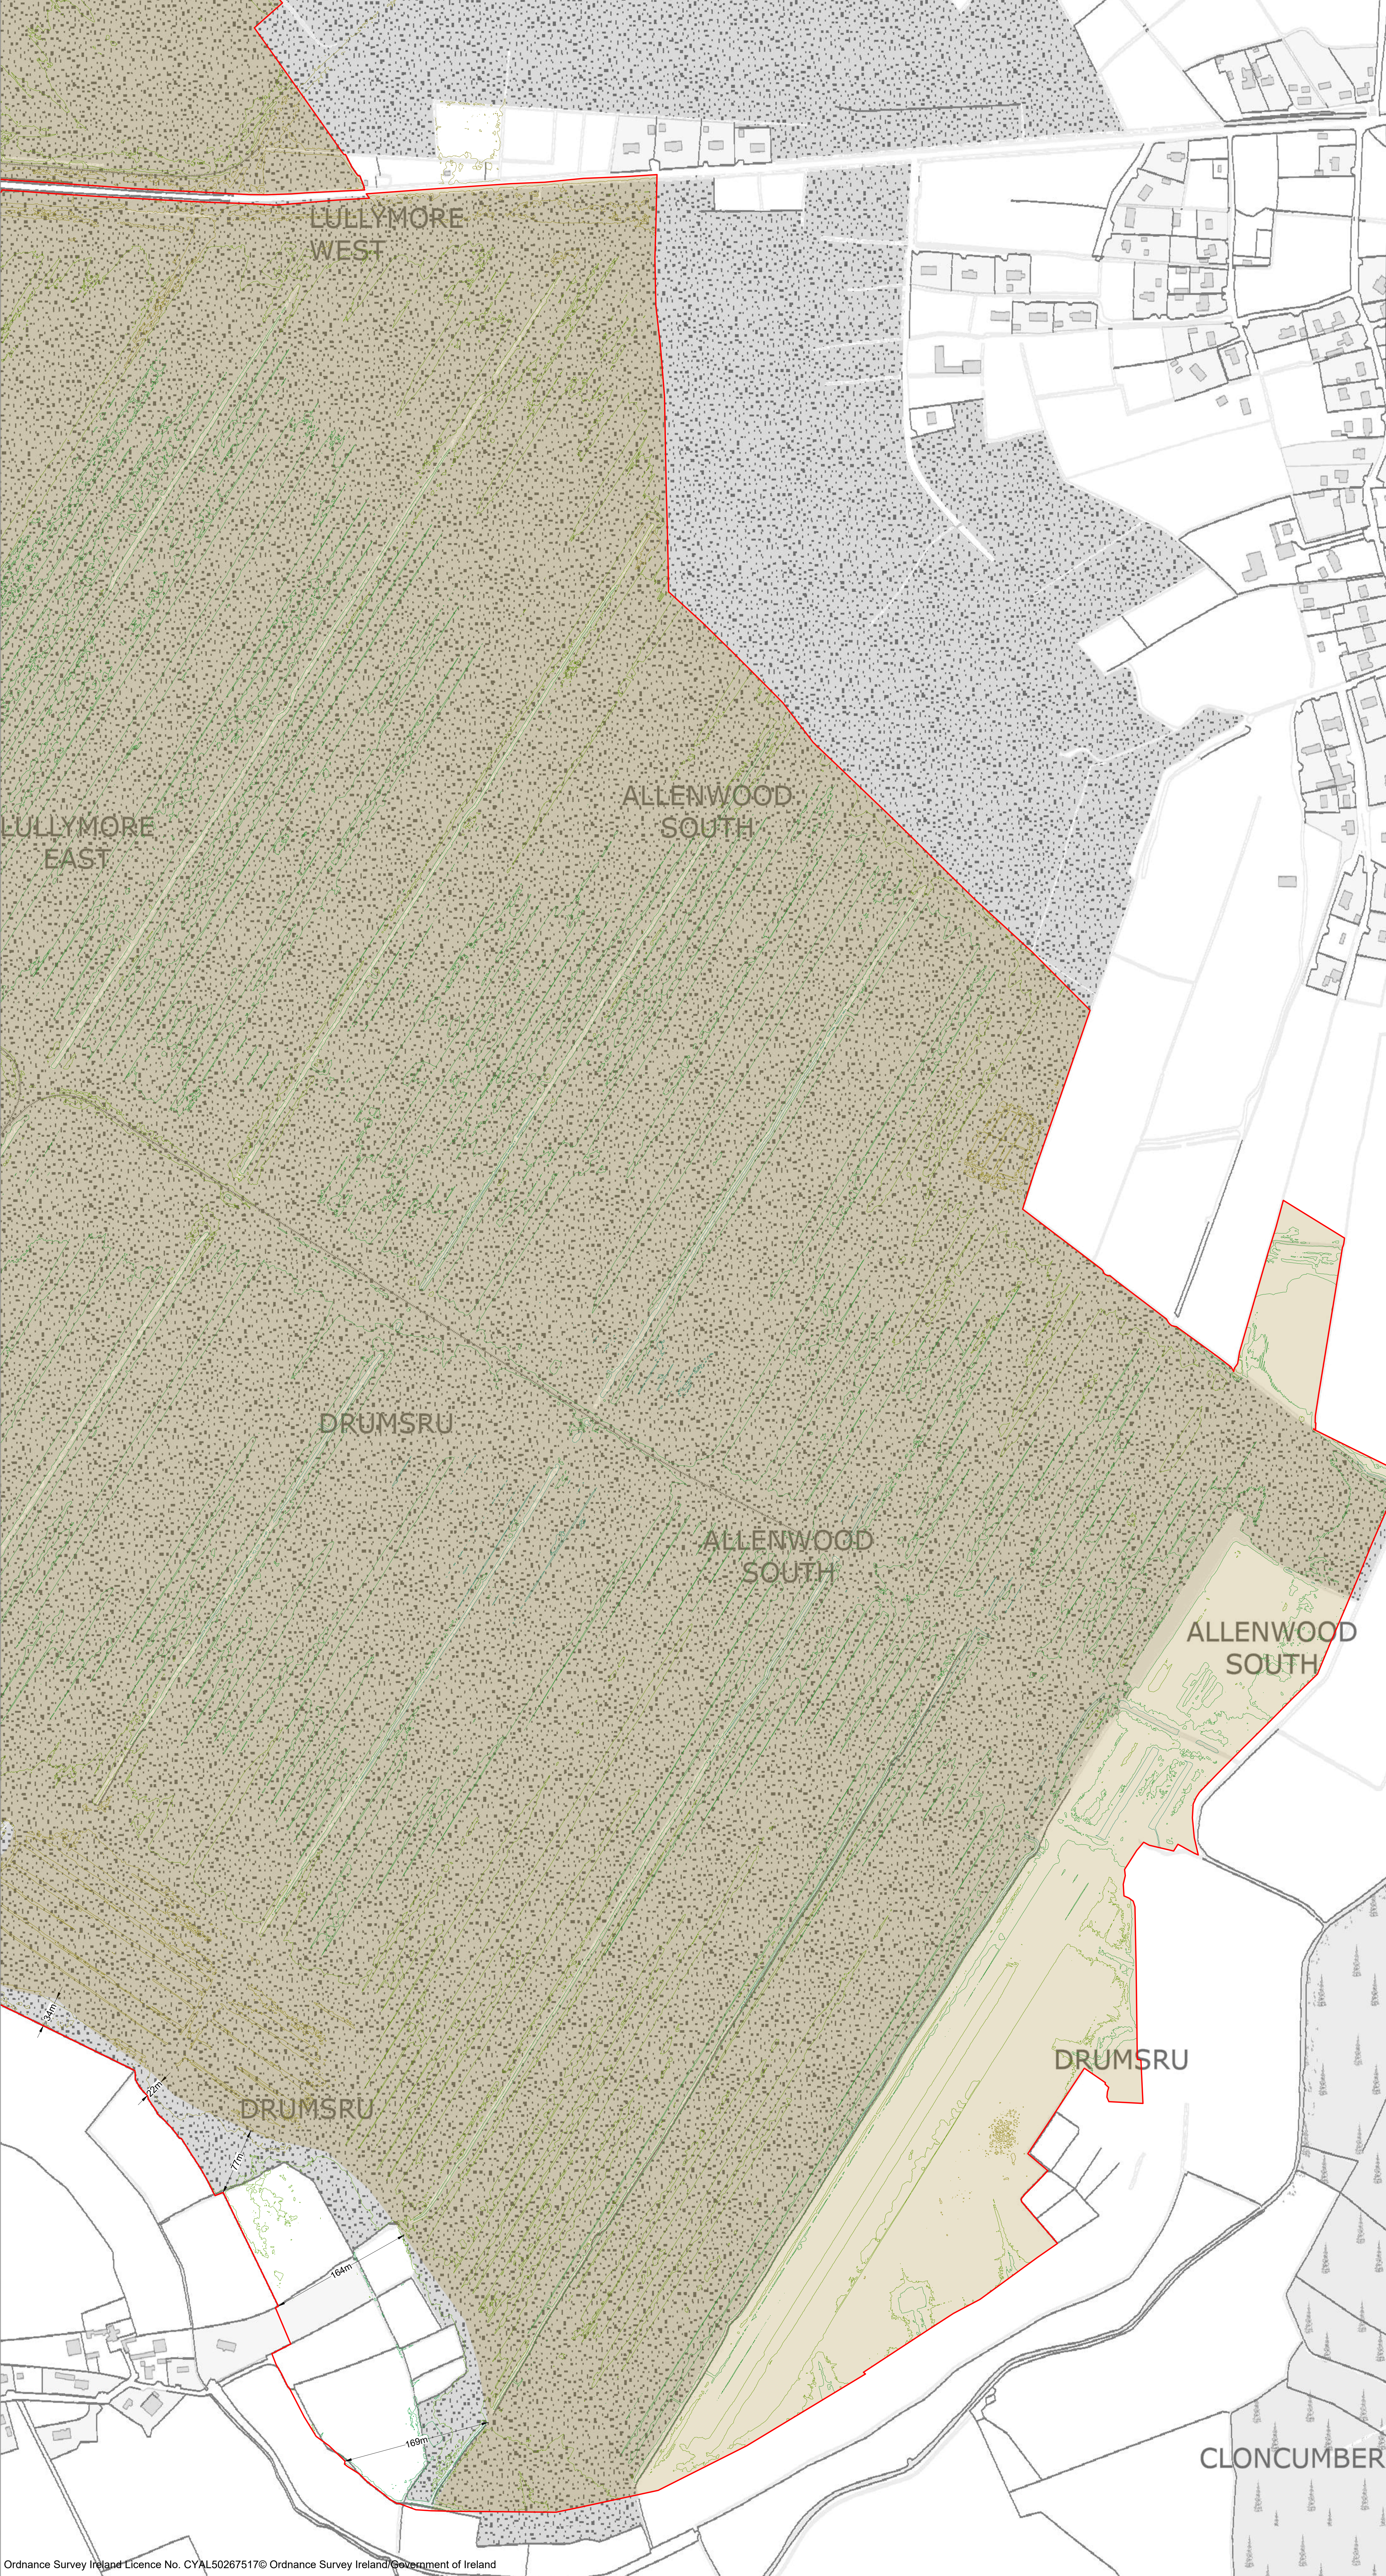

Project Design Drawing Notes
1. Drawings issued are for planning application purposes only.
2. Copyright, all rights reserved. No part herewith may be copied or reproduced partially or wholly in any form whatsoever without the prior notice of the copyright owner McCarthy Keville O'Sullivan.
3. Do not scale off this drawing. Figured metric dimensions only should be taken off this drawing.

Note:
Please Refer to the Peat Extraction Layouts for 1988, 1995, 2004, and 2020 for further details showing the areas that were subject to drainage and peat extraction across those periods

Please refer to the Drainage Layouts, Settlement Pond Detail and Pump Detail drawings, for further details on the drainage infrastructure at the site

Please Refer to Section Drawings for Section Information

Drawing Legend

Planning Application Boundary

+++++

Bord na Móna Rail Line

Areas Subject to Peat Extraction 1988 - 2020

66m

68m

70m

72m

74m

76m

78m

80m

PROJECT TITLE:

**Peat Extraction in
Ballydermot , Co Kildare
and Co. Offaly**

DRAWING TITLE:

**Site Layout Plan
Sheet 16 of 19**

PROJECT No.:	DRAWING No.:	SCALE:
250709	250709-03P	1:2,500 @ A0
DRAWN BY:	CHECKED BY:	DATE:
JOB	RD	18.08.2026
		REVISION.:
		P01

OS SHEET No.:

3315, 3316, 3317, 3318, 3378, 3379, 3380, 3381, 3441, 3442, 3443, 3444, 3502, 3503, 3504, 3505

Email: info@www.mkoireland.ie /Website: www.mkoireland.ie