


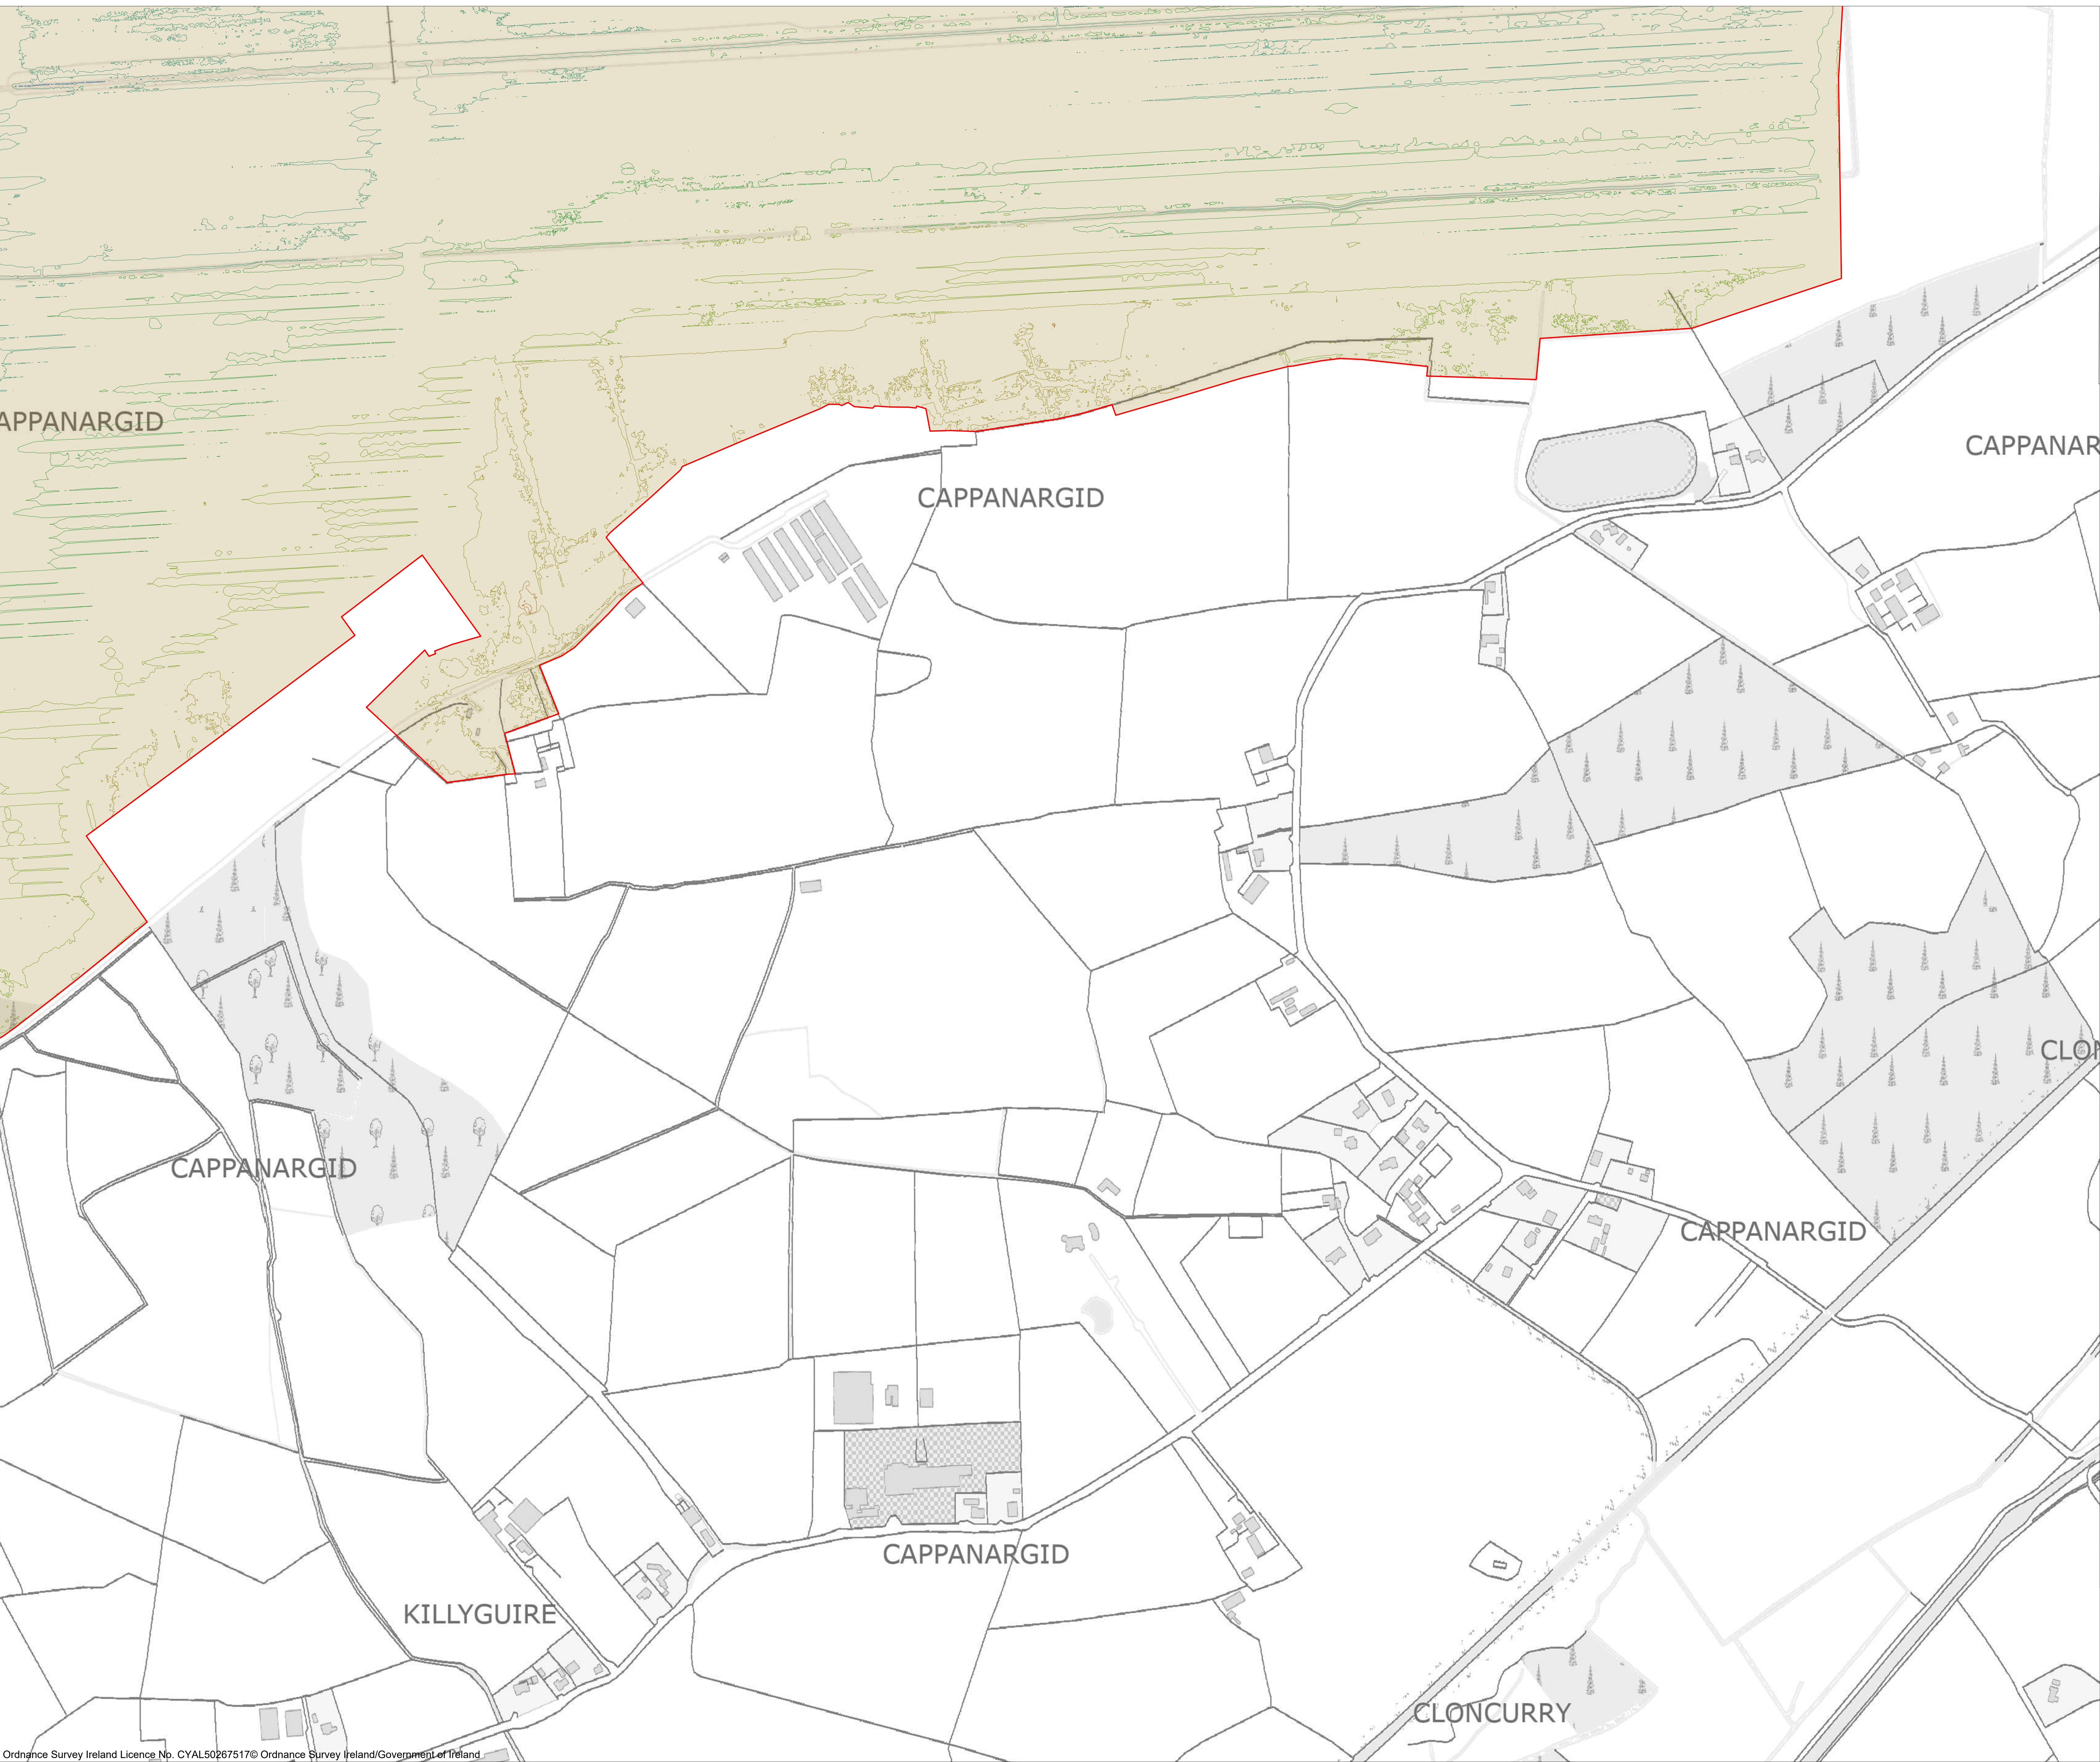

Project Design Drawing Notes

- Drawings issued are for planning application purposes only.
- Copyright, all rights reserved. No part herewith may be copied or reproduced partially or wholly in any form whatsoever without the prior notice of the copyright owner McCarthy Keville O'Sullivan.
- Do not scale off this drawing. Figured metric dimensions only should be taken off this drawing.

Note:

Please Refer to the Peat Extraction Layouts for 1988, 1995, 2004, and 2020 for further details showing the areas that were subject to drainage and peat extraction across those periods

Please refer to the Drainage Layouts, Settlement Pond Detail and Pump Detail drawings, for further details on the drainage infrastructure at the site

Please Refer to Section Drawings for Section Information

Drawing Legend

- Planning Application Boundary
- Bord na Móna Rail Line
- Areas Subject to Peat Extraction 1988 - 2020
- 66m
- 68m
- 70m
- 72m
- 74m
- 76m
- 78m
- 80m
- 82m
- 84m

PROJECT TITLE: Peat Extraction in Ballydermot , Co Kildare and Co. Offaly			
DRAWING TITLE: Site Layout Plan Sheet 19 of 19			
PROJECT No.: 250709	DRAWING No.: 250709-03S	SCALE: 1:2,500 @ A0	
DRAWN BY: JOB	CHECKED BY: RD	DATE: 18.08.2026	REVISION.: P01
OS SHEET No.: 3315, 3316, 3317, 3318, 3378, 3379, 3380, 3381, 3441, 3442, 3443, 3444, 3502, 3503, 3504, 3505			

Email: info@www.mkoireland.ie /Website: www.mkoireland.ie