


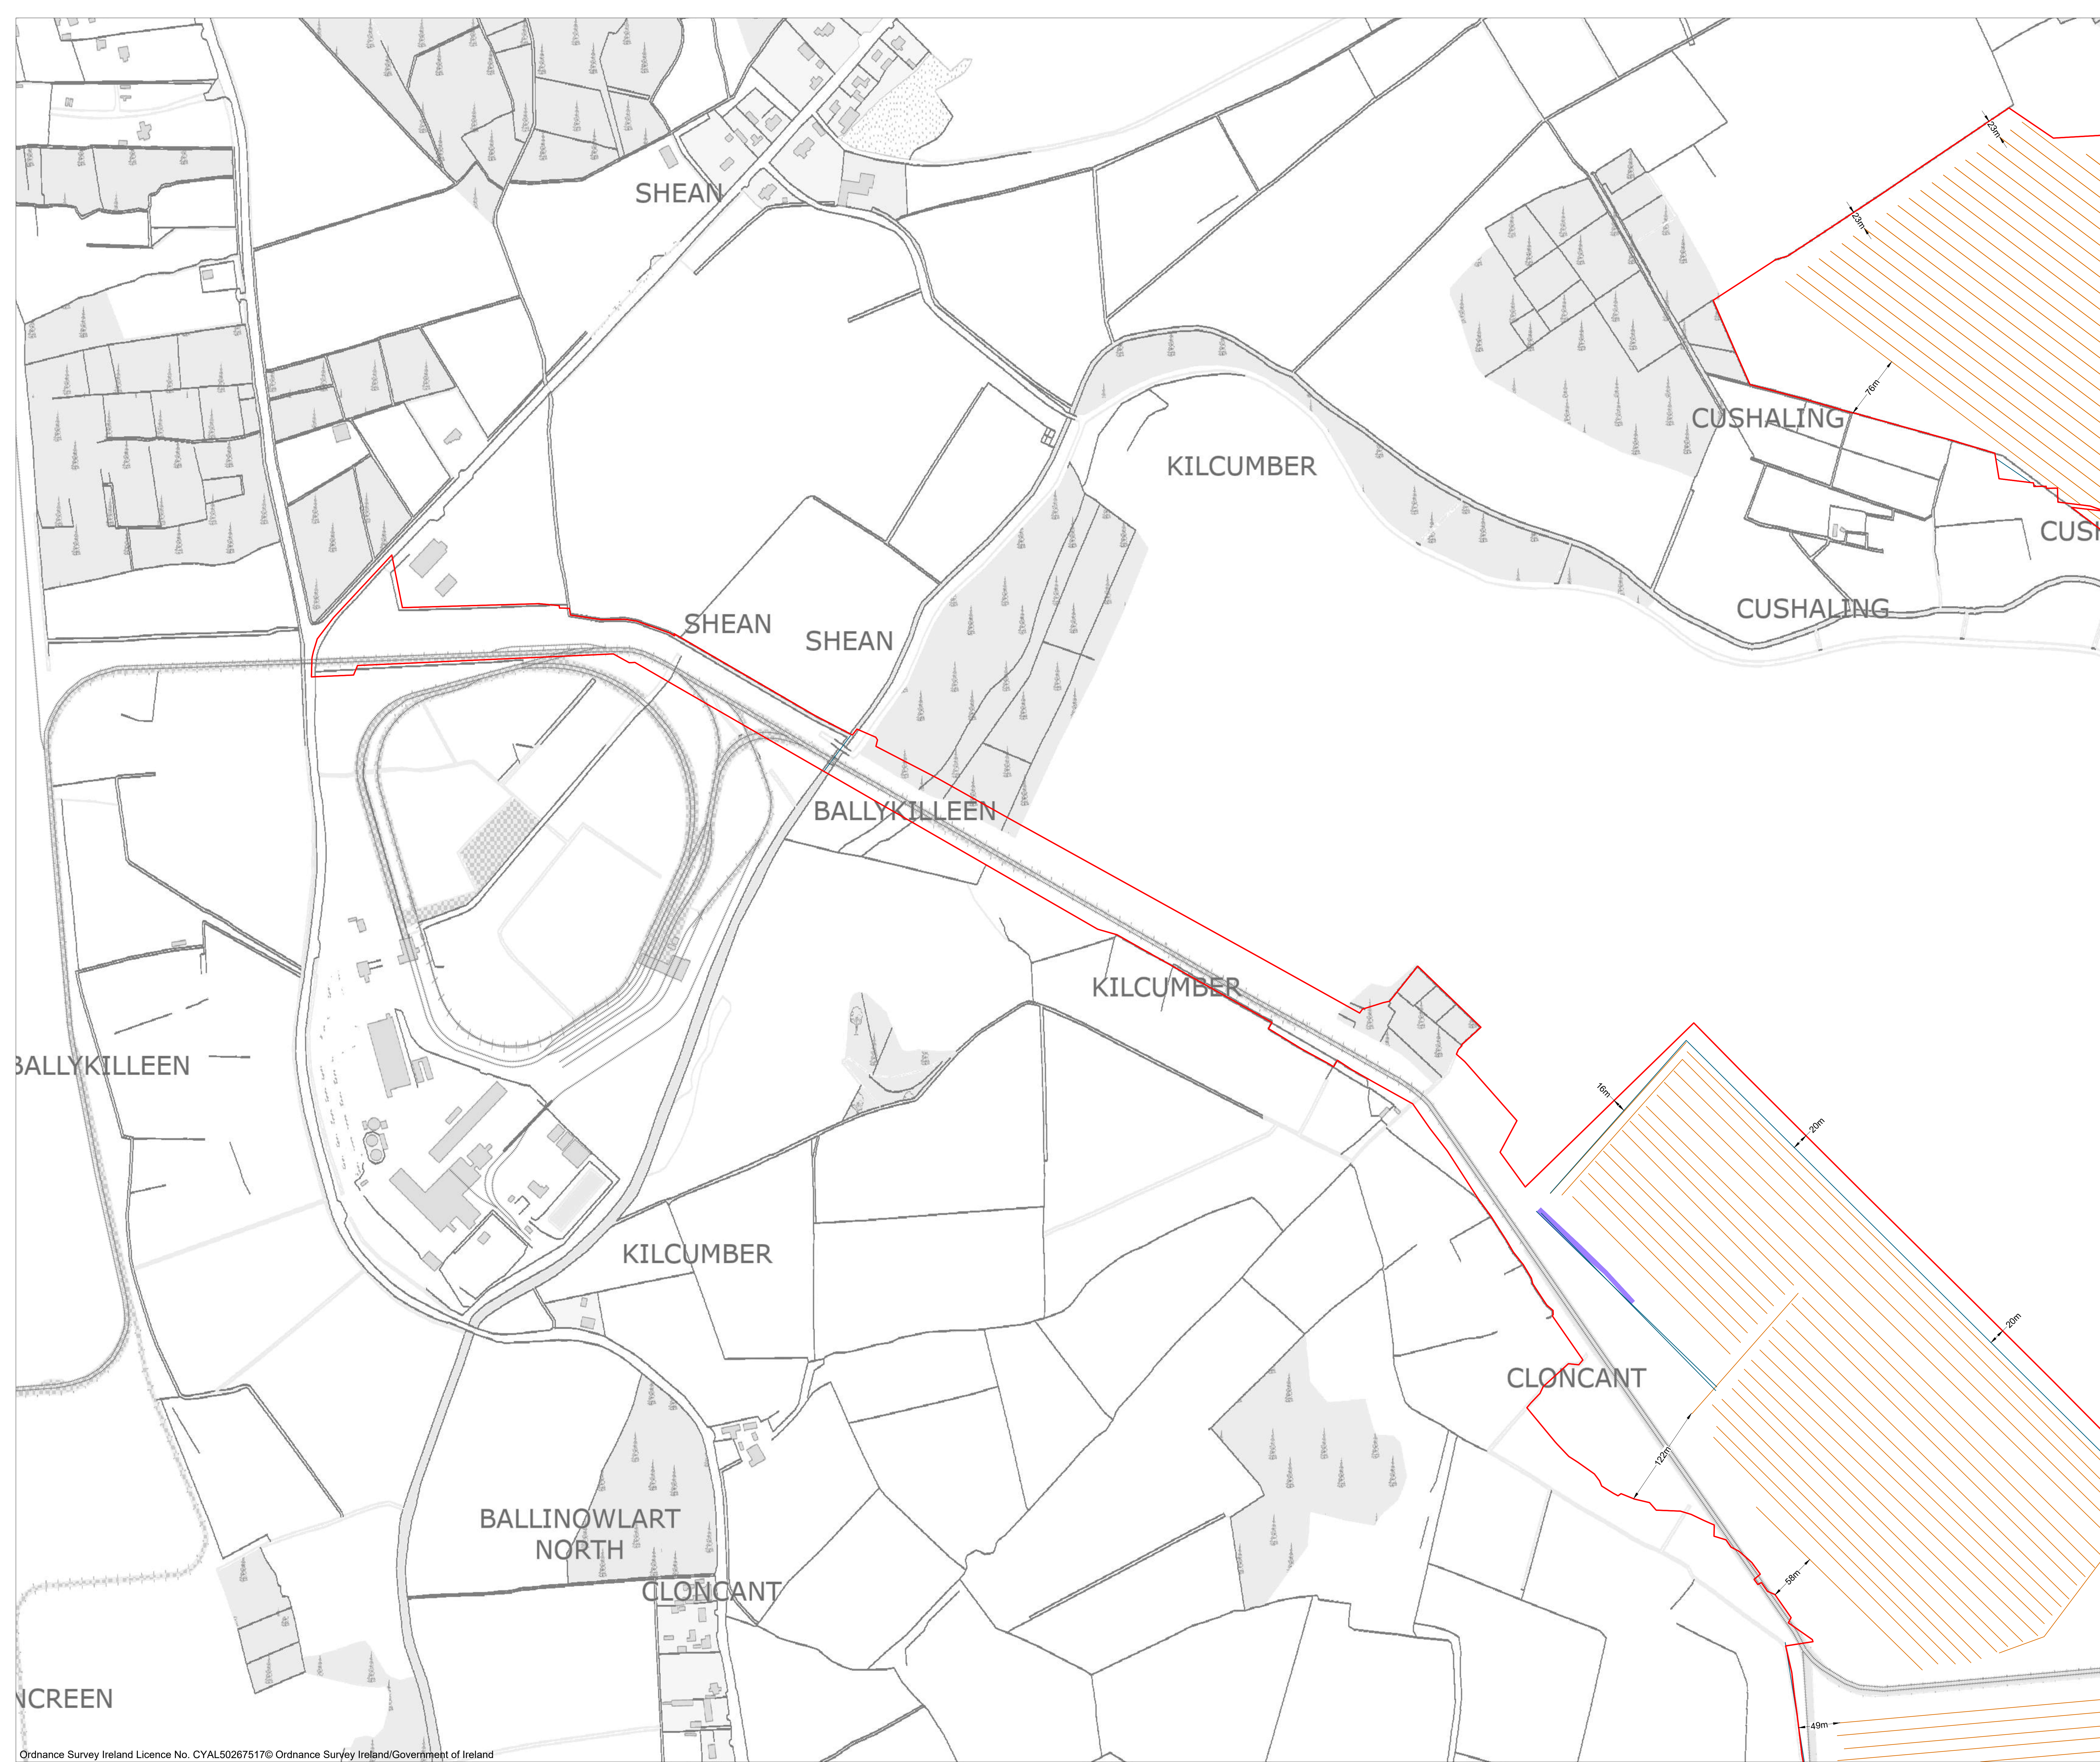

Project Design Drawing Notes
1. Drawings issued are for planning application purposes only.
2. Copyright, all rights reserved. No part herewith may be copied or reproduced partially or wholly in any form whatsoever without the prior notice of the copyright owner McCarthy Keville O'Sullivan.
3. Do not scale off this drawing. Figured metric dimensions only should be taken off this drawing.

Note:
Please Refer to the Peat Extraction Layouts for 1988, 1995, 2004, and 2020 for further details showing the areas that were subject to drainage and peat extraction across those periods

Please refer to the Drainage Layouts, Settlement Pond Detail and Pump Detail drawings, for further details on the drainage infrastructure at the site

Please Refer to Section Drawings for Section Information

Drawing Legend

Planning Application Boundary

Bord na Móna Rail Line

Field Drains

Main Drains

Silt Ponds

Screw Pumps
Refer to Dwg 250709-21 for Detail

PROJECT TITLE:

Peat Extraction in
Ballydermot , Co Kildare
and Co. Offaly

DRAWING TITLE:

Site Layout Drainage Plan
Sheet 7 of 19

PROJECT No.:
250709

DRAWING No.:
250709-08G

SCALE:
1:2,500 @ A0

DRAWN BY: JOB

CHECKED BY: RD

DATE:
14.08.2026

REVISION.:
P01

OS SHEET No.:
3315, 3316, 3317, 3318, 3378, 3379, 3380, 3381, 3441, 3442, 3443, 3444, 3502, 3503, 3504, 3505

MKO

Email: info@www.mkoireland.ie /Website: www.mkoireland.ie