

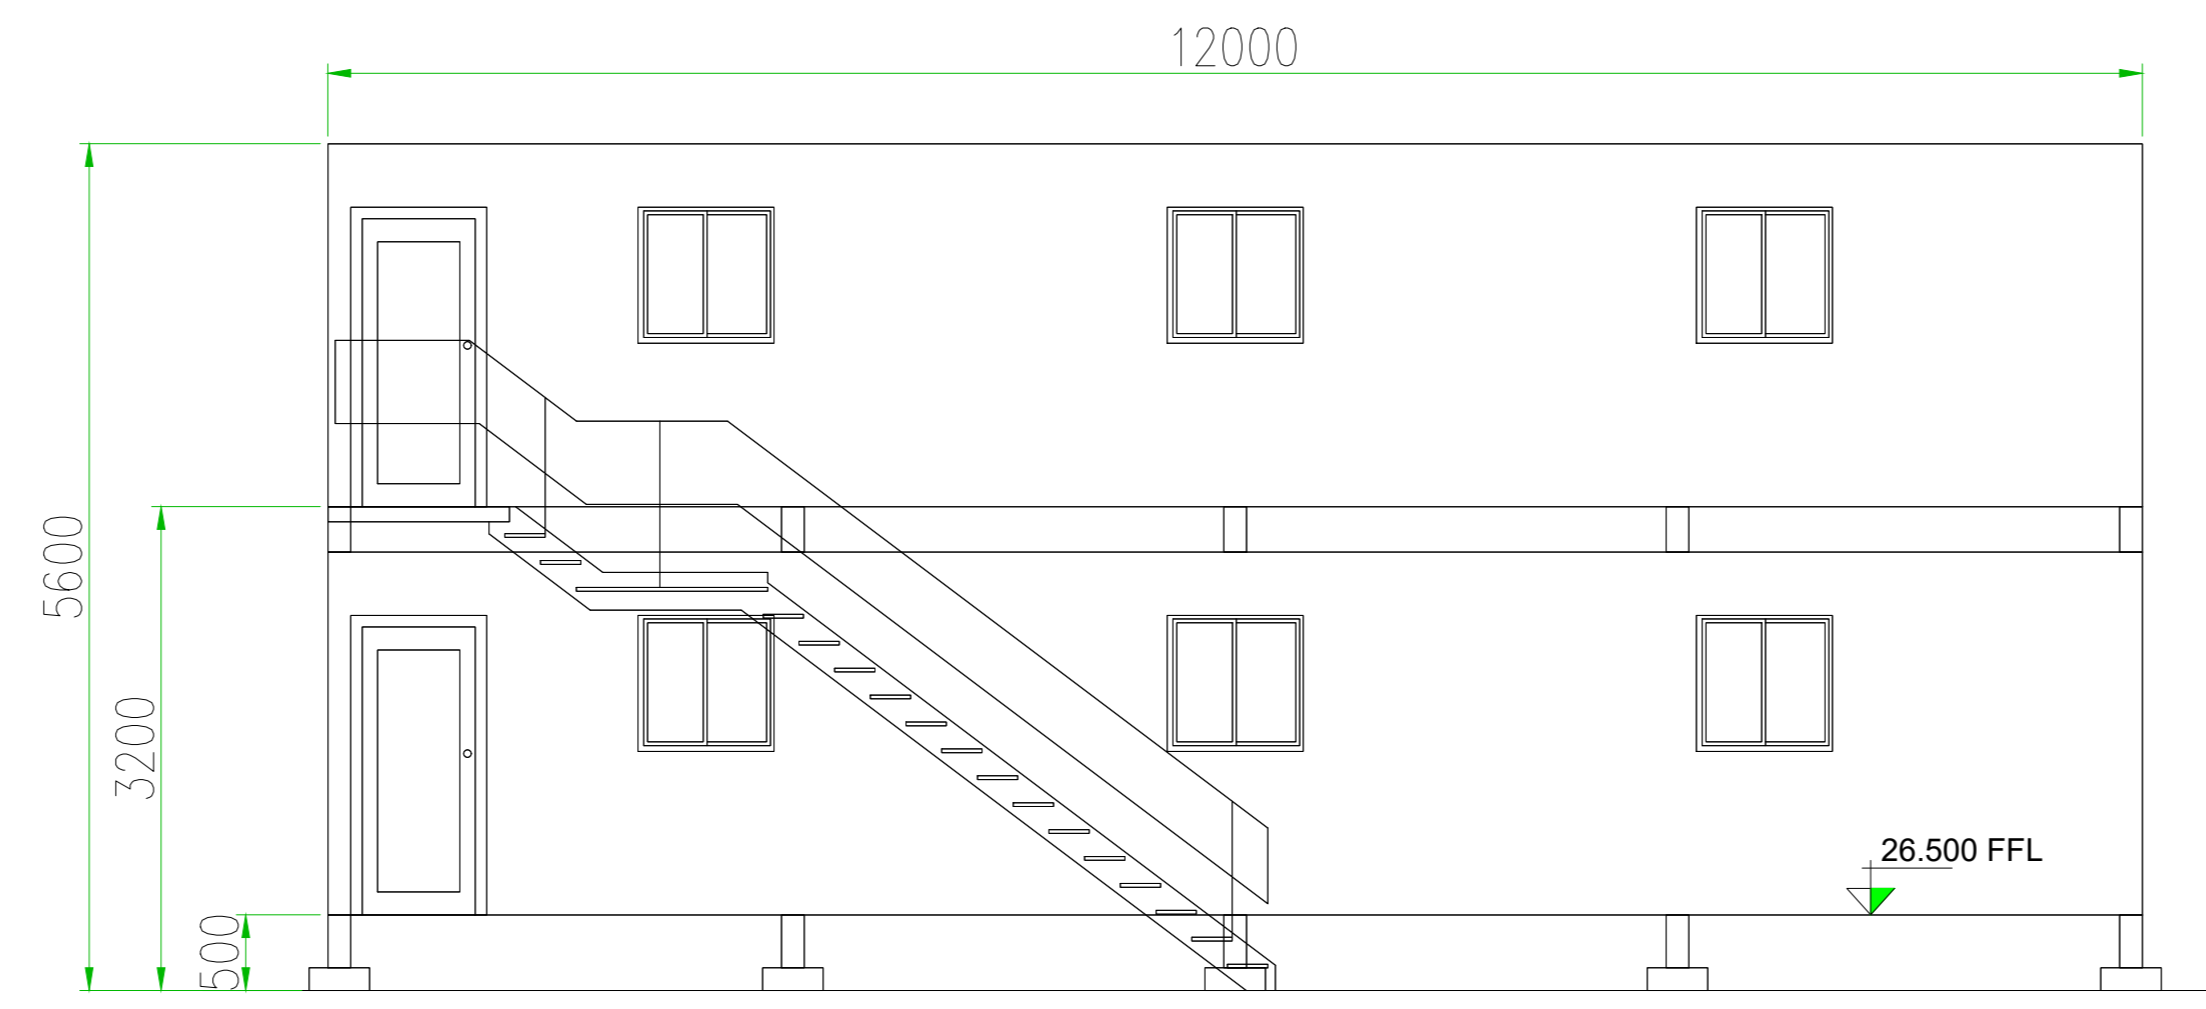


Section A-A
Scale: 1:50

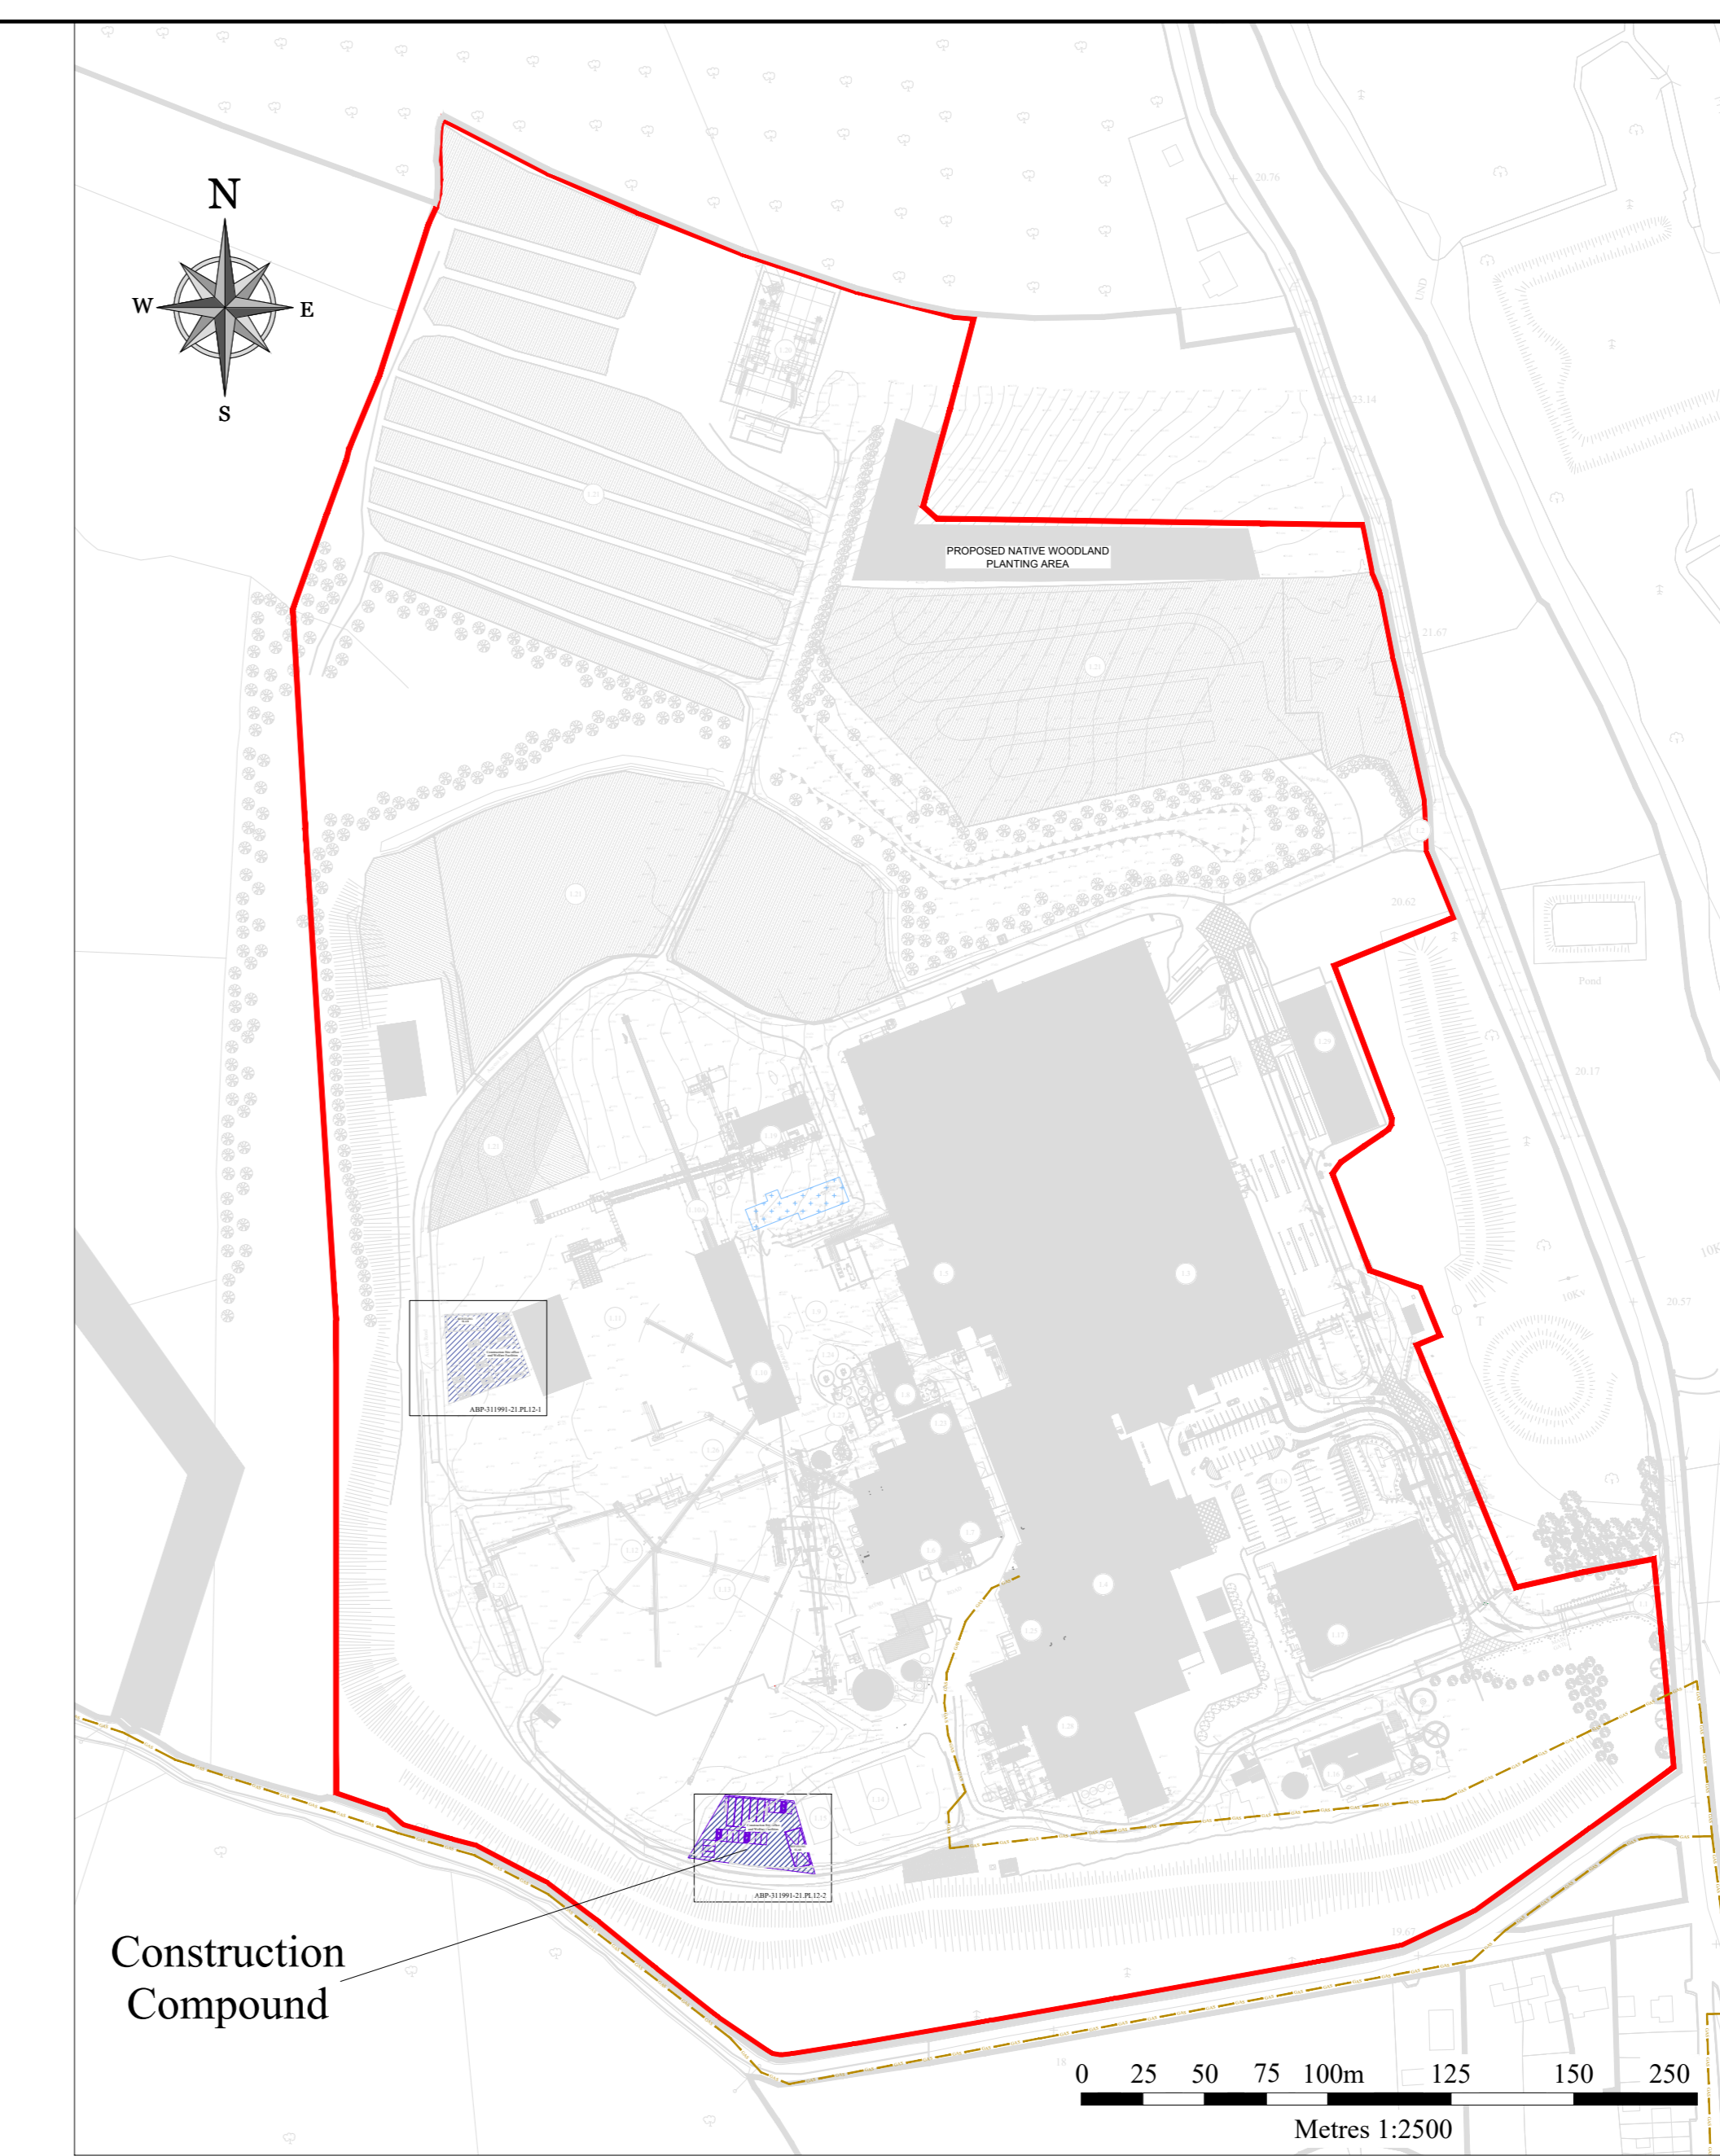

Section B-B
Scale: 1:50

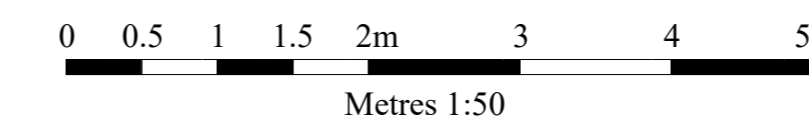



Site Layout
Scale: 1:2500

-GENERAL NOTES-


1. This drawing is not to be scaled.
2. Figured dimensions only are to be taken from this drawing.
3. All setting out dimensions are to be checked and confirmed on site prior to commencement of work.
4. Any discrepancies encountered to be brought to the attention of Medite Europe DAC without delay.
5. For Planning Purposes Only

-NOTES-


EXISTING SITE BOUNDARY	EXISTING BUILDINGS AND PLANT
MEDITE LANDOWNERSHIP BOUNDARY	WAYLEAVES
PLANNING APPLICATION AREA (C. 29.7 HA)	EXISTING GAS LINE
HGV FUEL DELIVERY TRAFFIC ROUTE	OPERATIONAL ACCESS FOR MAINTENANCE TRAFFIC
HGV FINISHED PRODUCT TRAFFIC ROUTE	CONSTRUCTION TRAFFIC ROUTE
PROPOSED ADDITIONAL NON-PERMEABLE HARDSTANDING	CONSTRUCTION TRAFFIC ROUTE
WOODLAND AREA	FINISHED FLOOR LEVEL
DEVELOPMENT AREA 1	TOP OF CONCRETE LEVEL
DEVELOPMENT AREA 2	TOP OF STEEL LEVEL
DEVELOPMENT AREA 3	

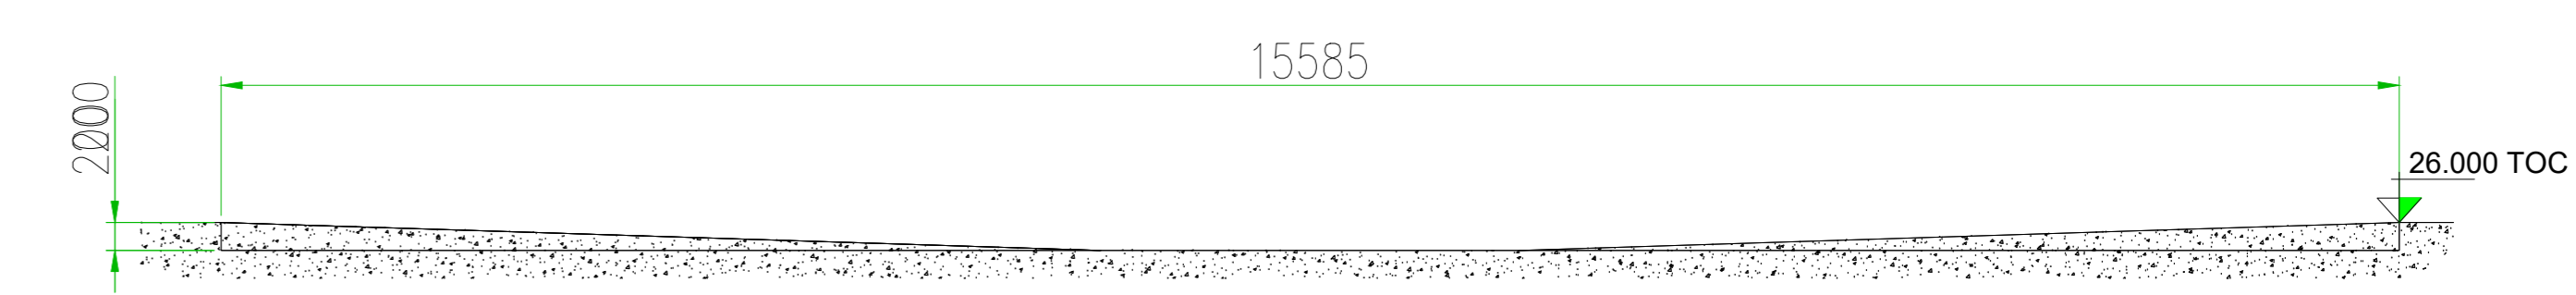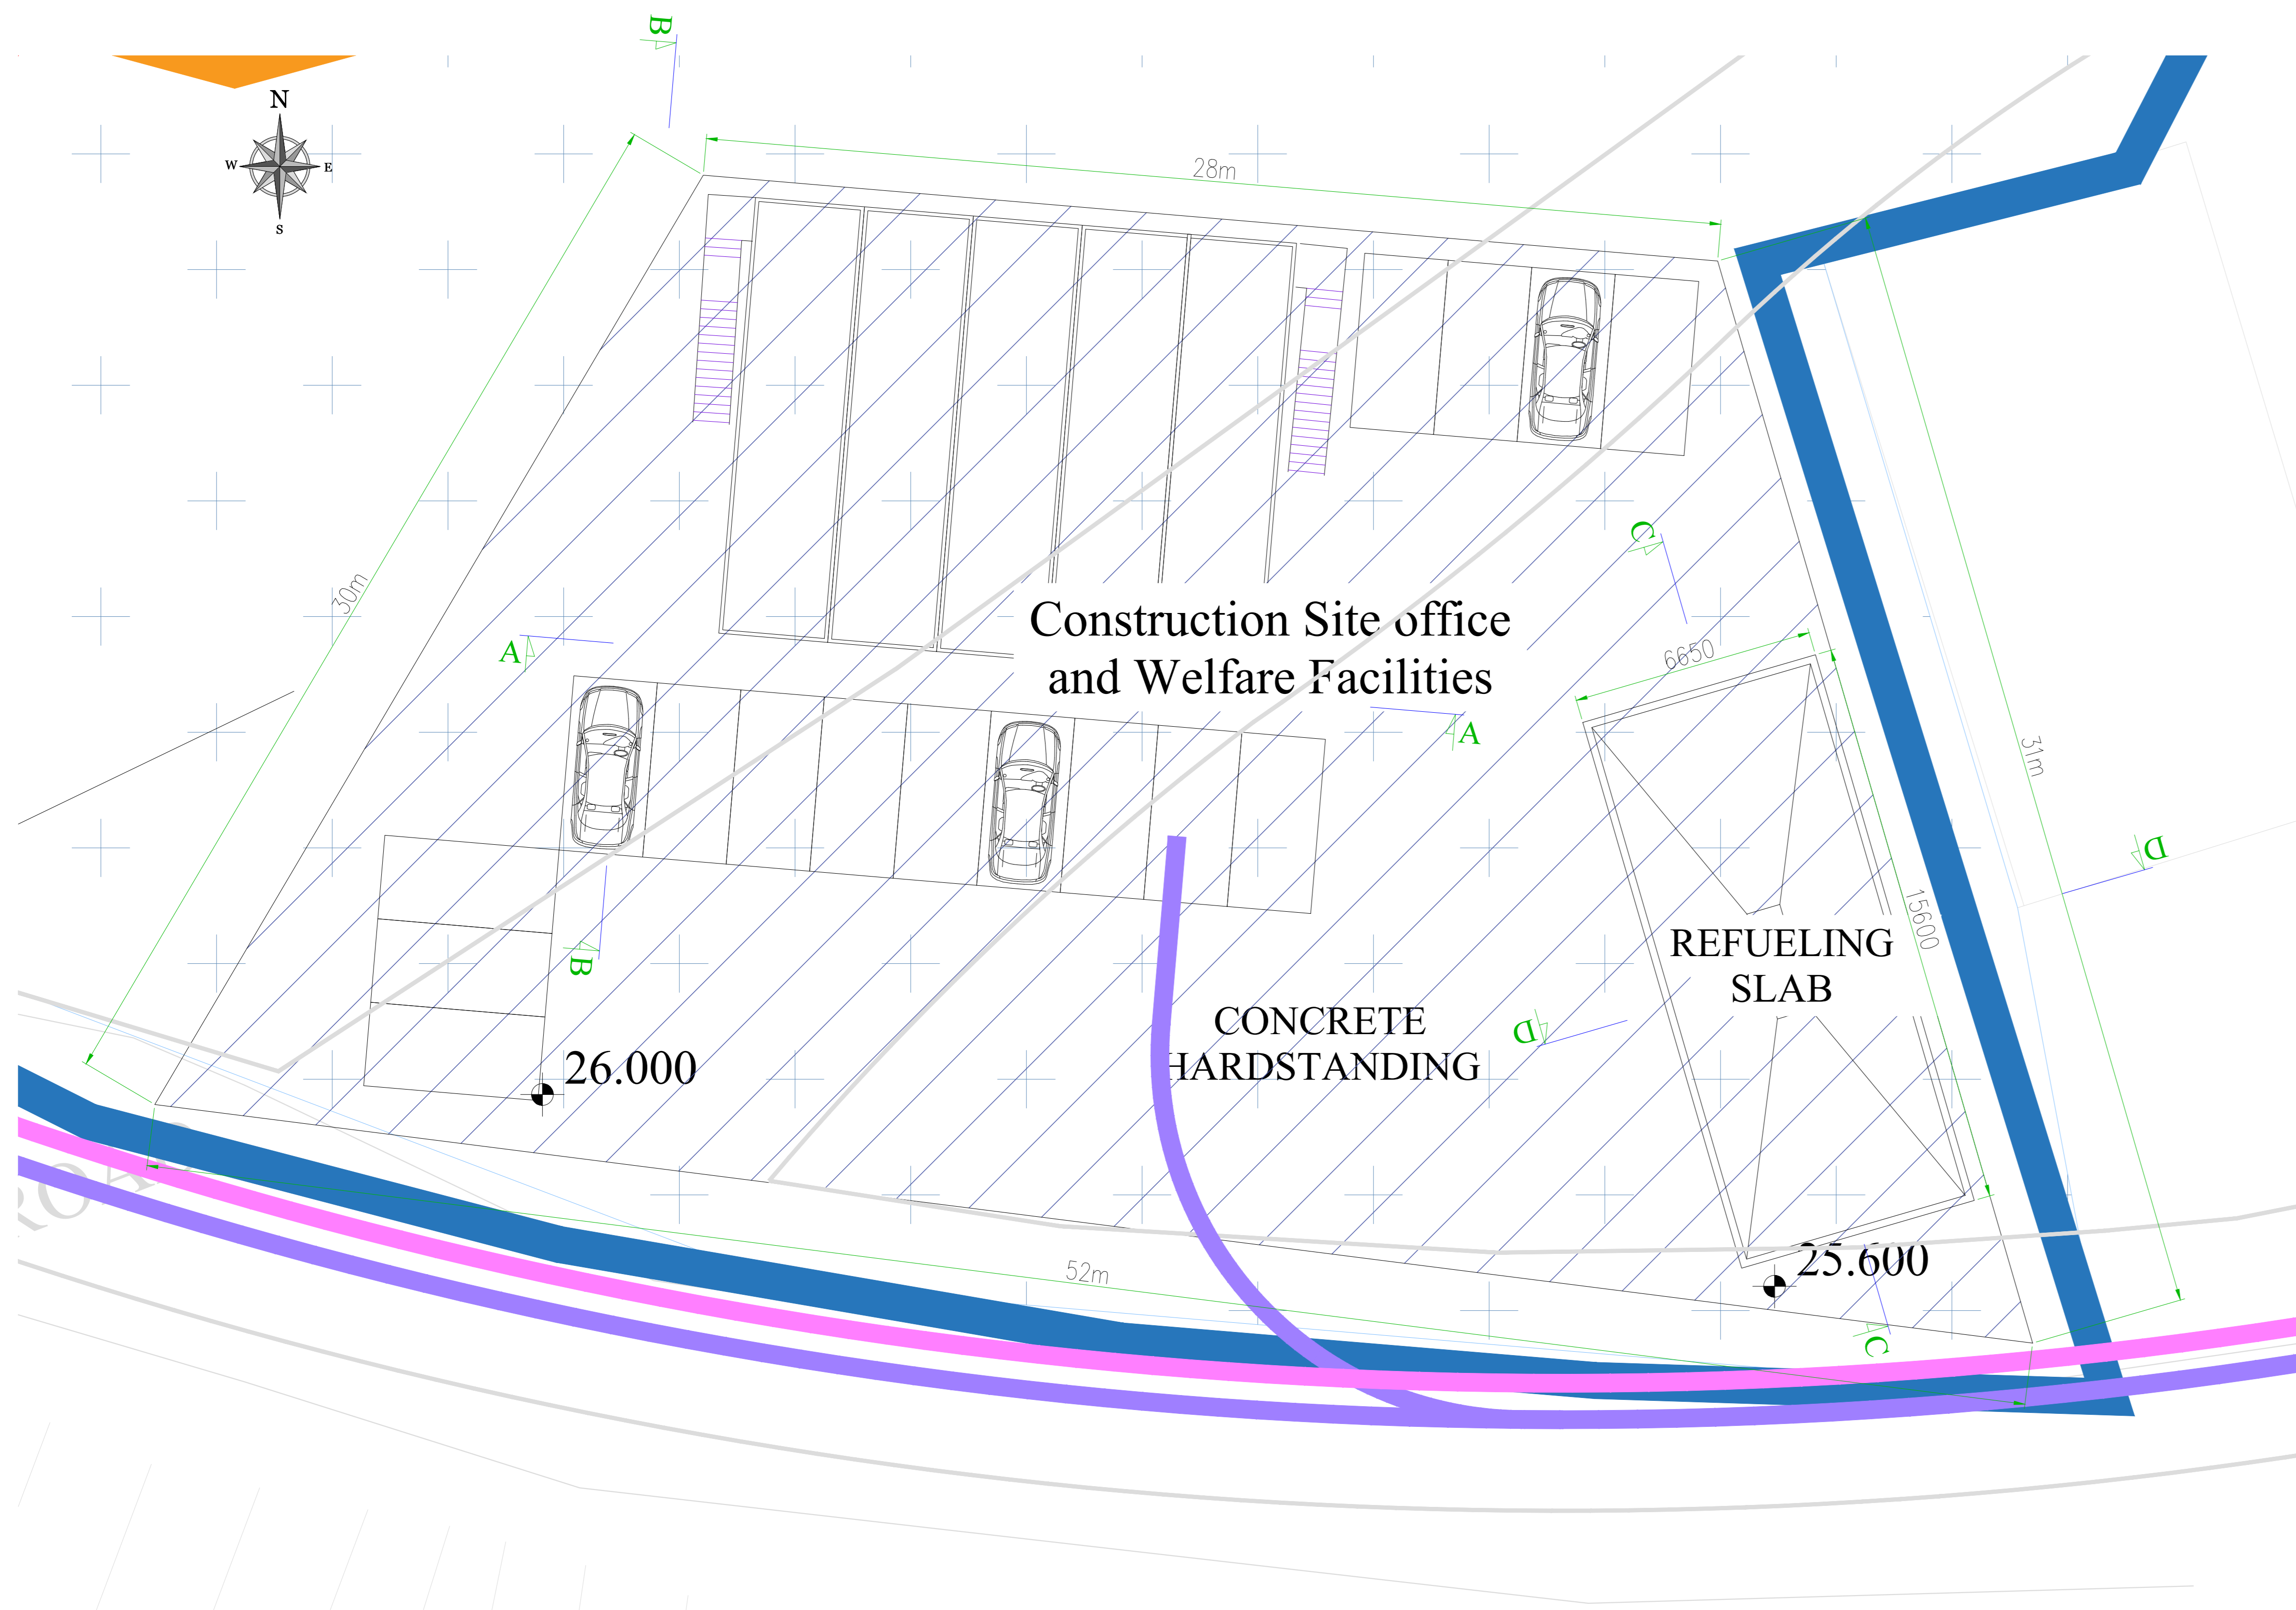


Section C-C
Scale: 1:50

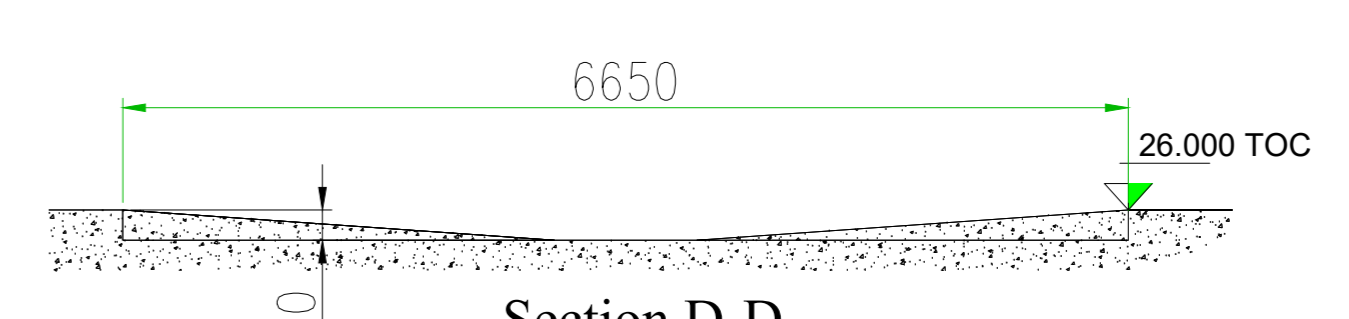

Section D-D
Scale: 1:50

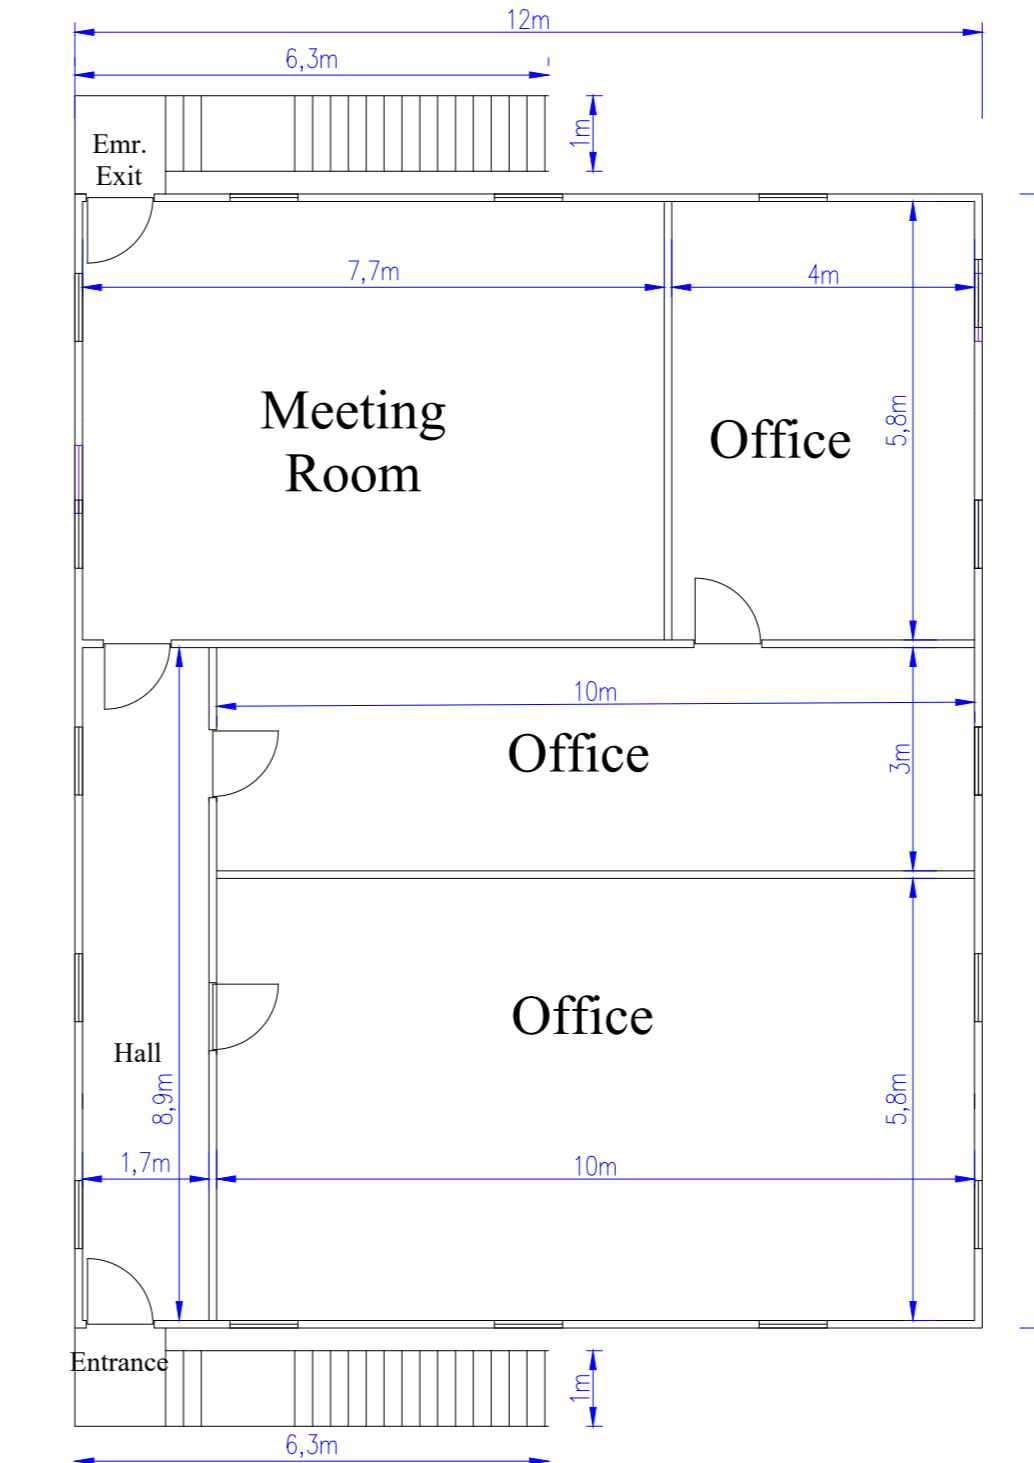


First Floor Plan
(Area = 172.3m²)

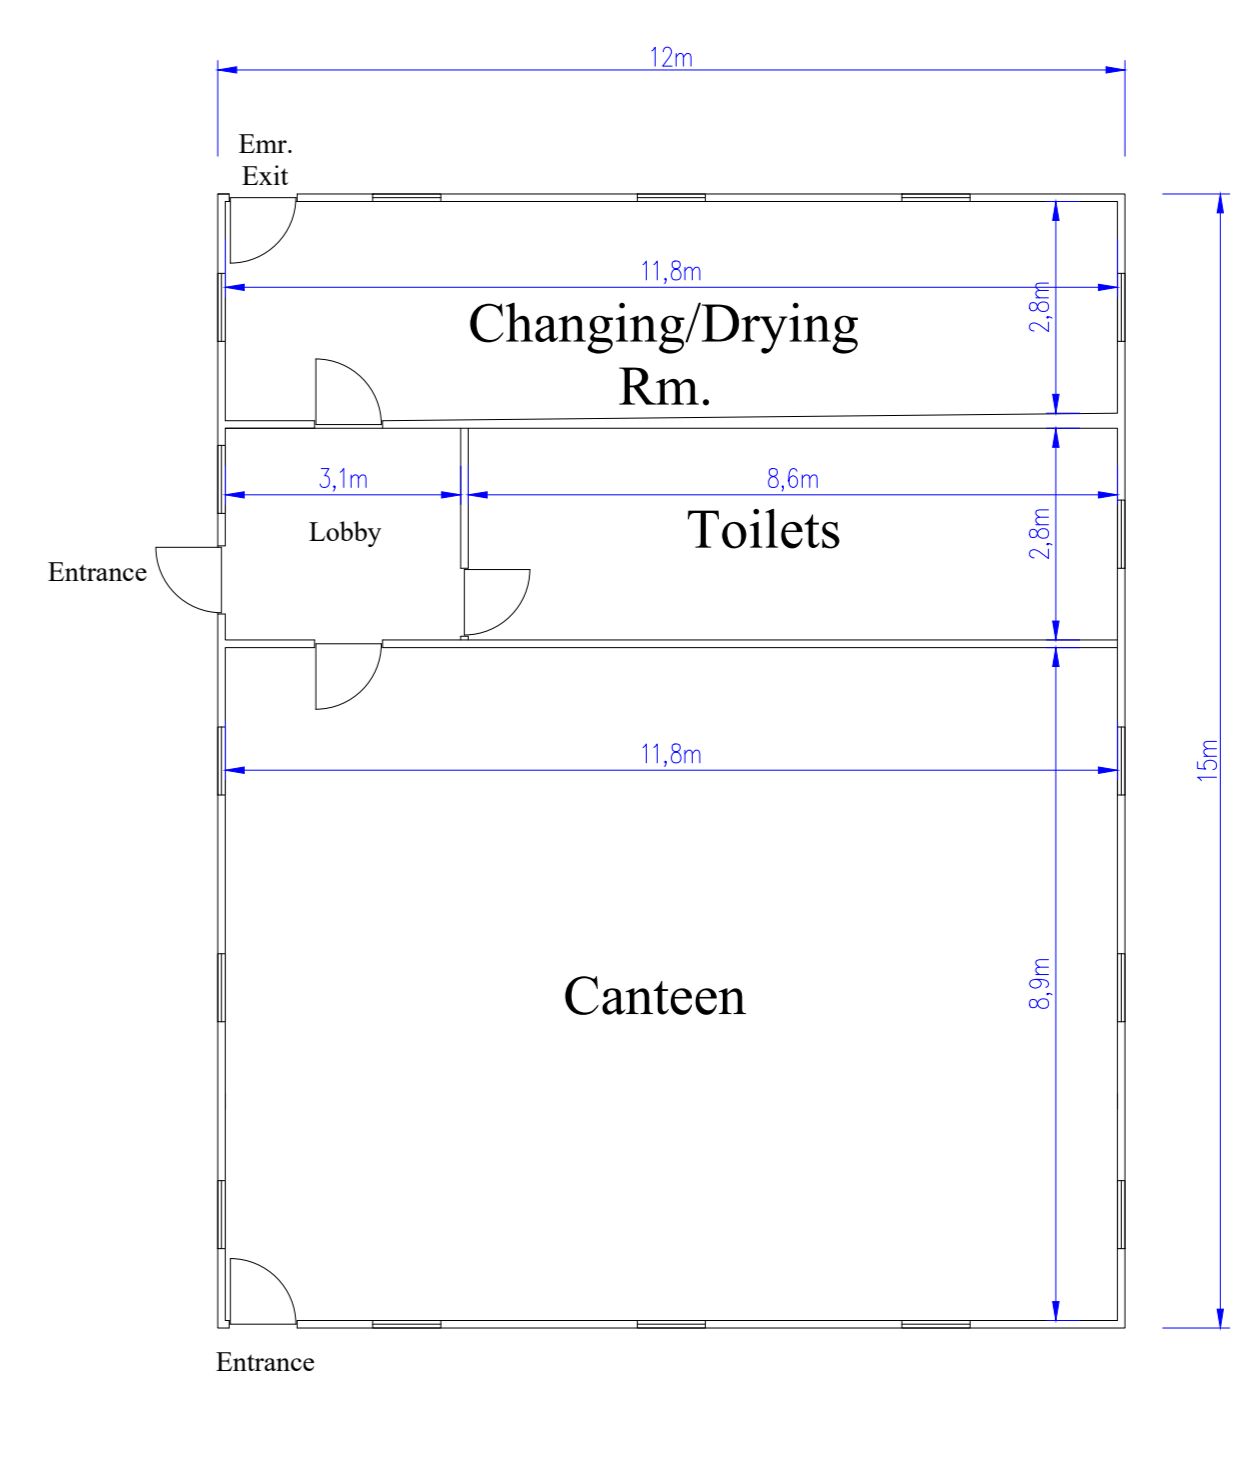

Gnd. Floor Plan
(Area = 172.3m²)

Construction Site office and Welfare Facilities

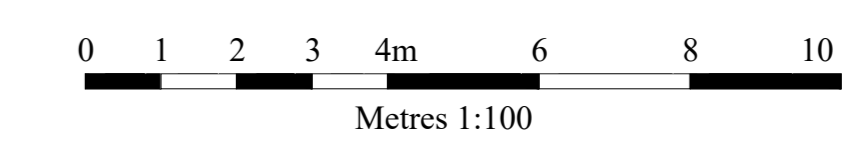

SLR CONSULTING IRELAND 7 DUNDURAM BUSINESS PARK WINDY ARBOUR DUBLIN 14 T: +353-1-2964657 F: +353-1-2964656 www.slrconsulting.com				
STAGE	REV	REVISION NOTE	DATE	SNL
Project File	Replacement of Existing Energy Systems			
Project File	Medite Europe DAC Killeshane, Fermoy, Tipperary			
File	Proposed Development Area 2 Construction Compound Plans and Elevations			
Machine Name	01 - 00 - 700 - 000 - 00			
Site	Plant	Process	Machine	Sub-Machine
700	700			
Scale: 1:100 @ A4	Date: 29/09/2023	Drawn By: S. Murphy	Approval By: M. O'Neil/Hubert	
Drawing Number: ABP-311991-21.PL12-2				Rev: 01