



FOR INFORMATION


Notes:
 1. Main access to monitoring will be through front door. Access to Maternity Roost for monitoring via Fixed Ladder.
 2. All ceilings on ground floor should be fitted with rough wood.

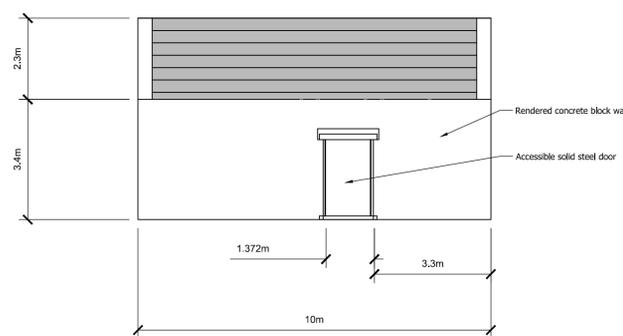


Proposed Front Elevation
Scale 1:100

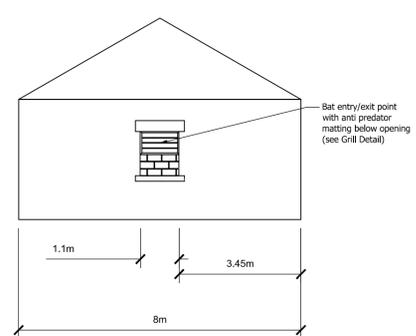


Proposed Side Elevation 1
Scale 1:100

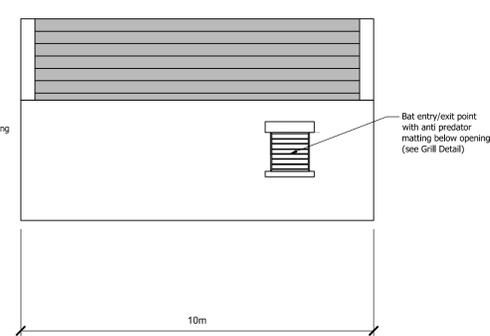


Proposed Rear Elevation
Scale 1:100

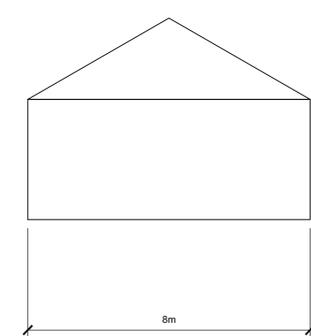

Proposed Side Elevation 2
Scale 1:100

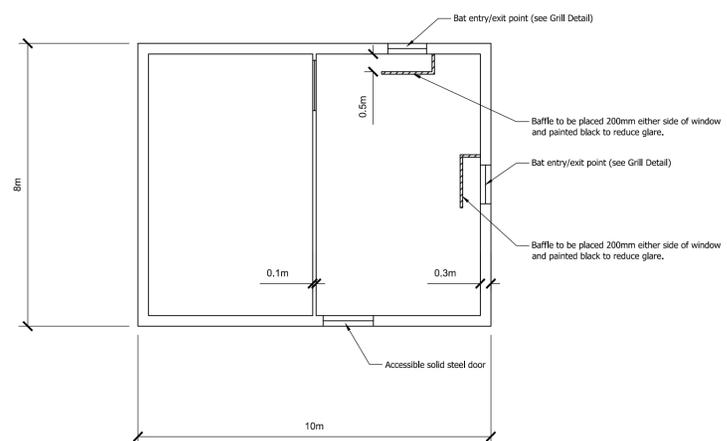


Proposed Ground Floor Plan
Scale 1:100

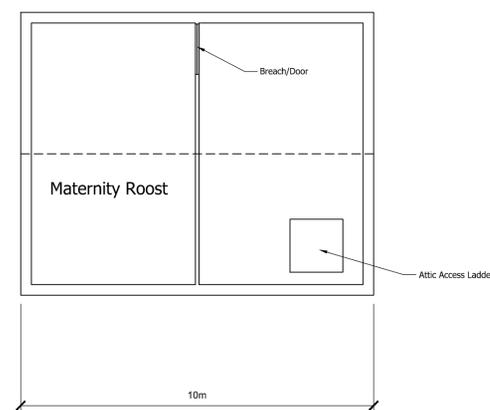


Proposed Attic Space Plan
Scale 1:100


Maternity/Hibernation Roost

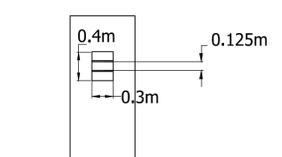

Proposed Internal Door Detail
Scale 1:50

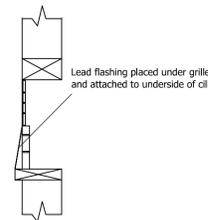

Section A-A
Scale 1:50

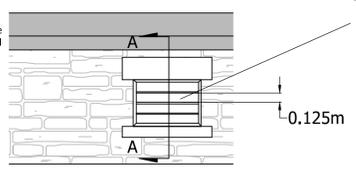

Proposed Grille Detail
Scale 1:100

- Notes on Grille Detail**
1. All grille's made from mild steel and hot dip galvanised prior to fitting.
 2. 20mm ϕ Round bar used on the infill pieces.
 3. Gap of 125mm to be maintained between the bars.
 4. Lead flashing to be placed over window cill.

Clients

Consultant

Corporate House
City East Business Park
Ballybrit, Galway, Ireland.

Tel +353 (0)91 460675
www.N6GalwayCity.ie
www.arup.ie

Job Title
N6 Galway City Ring Road

Scale
As Shown @A1

Date
February 2018

Issue	Date	By	Chkd	Appd
I2	23/03/2018	AG	HK	EMC
I1	22/02/2018	KJ	HK	EMC

Drawing Title
Proposed Bat Roots

Sheet 1 of 3

Drawing Status
For Information


Job No
233985

Drawing No
GCOB-3000-D-001


Issue
I2

FOR INFORMATION


Notes:
 1. Main access for monitoring will be through front door. Access to Maternity Roost for monitoring via Fixed Ladder.
 2. All callings on ground floor should be fitted with rough wood.

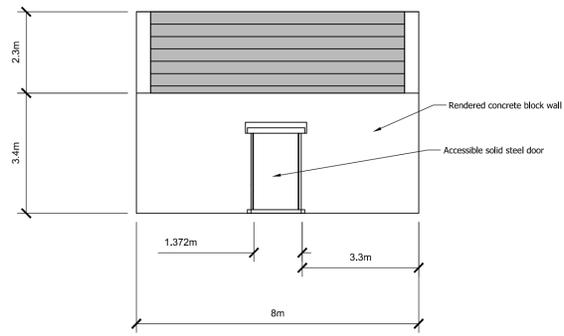


Proposed Front Elevation
Scale 1:100

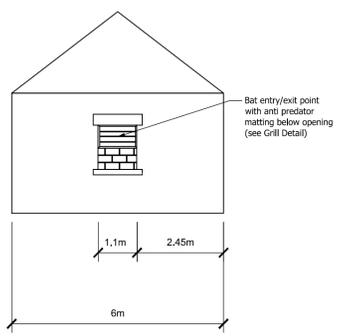


Proposed Side Elevation 1
Scale 1:100

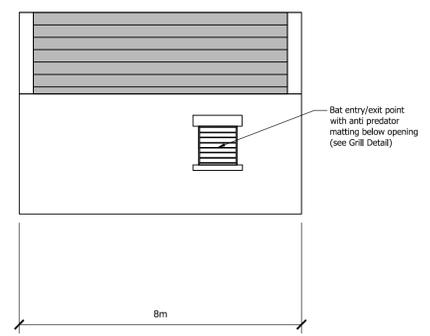


Proposed Rear Elevation
Scale 1:100

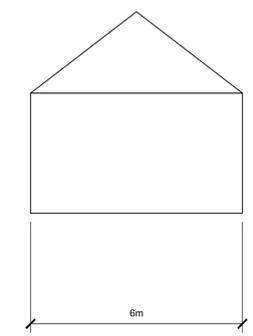

Proposed Side Elevation 2
Scale 1:100

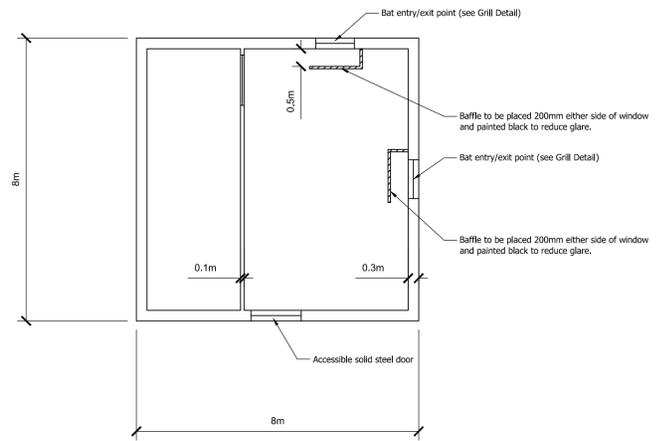


Proposed Ground Floor Plan
Scale 1:100

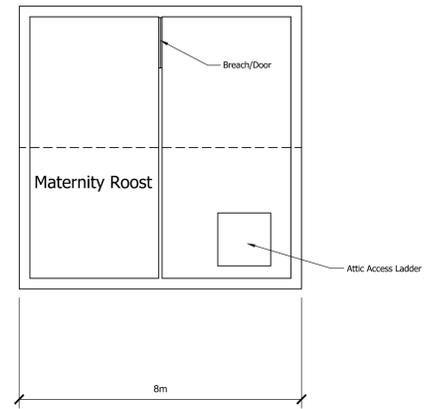


Proposed Attic Space Plan
Scale 1:100


Balliondooley Day/Night Roost

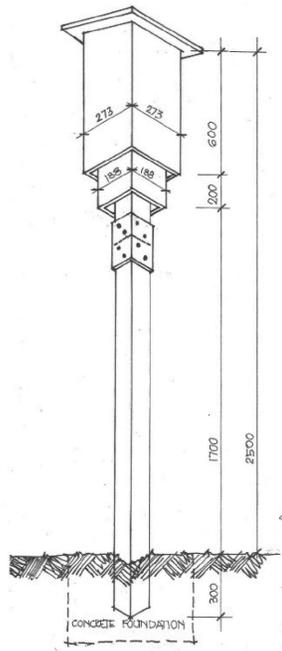

Typical Detail Double Chambered Rocket Box

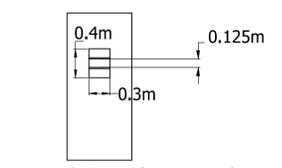


Proposed Internal Door Detail
Scale 1:50

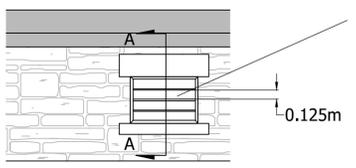


Proposed Grille Detail
Scale 1:100

- Notes on Grille Detail**
1. All grille's made from mild steel and hot dip galvanised prior to fitting.
 2. 20mmØ Round bar used on the infill pieces.
 3. Gap of 125mm to be maintained between the bars.
 4. Lead flashing to be placed over window cill.

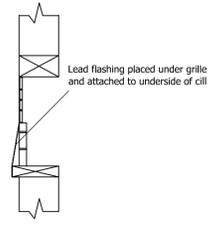


Section A-A
Scale 1:50

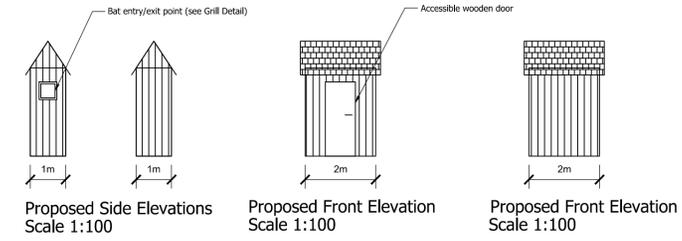


Proposed Side Elevations
Scale 1:100

Proposed Front Elevation
Scale 1:100

Proposed Front Elevation
Scale 1:100

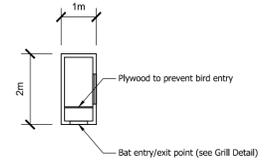

Proposed Ground Floor Plan
Scale 1:100

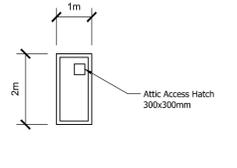

Proposed Attic Space Plan
Scale 1:100

Menlough Woods Night Roost

Clients

Consultant

Corporate House
City East Business Park
Ballybrit, Galway, Ireland.

Tel +353 (0)91 460675
www.N6GalwayCity.ie
www.arup.ie

Job Title
N6 Galway City Ring Road

Scale
As Shown @A1

Date
February 2018

I2	23/03/2018	AG	HK	EMC
I1	22/02/2018	KJ	HK	EMC
Issue	Date	By	Chkd	Appd

Drawing Title
Proposed Bat Roots


Sheet 2 of 3

Drawing Status
For Information


Job No	Drawing No	Issue
233985	GCOB-3000-D-002	12

FOR INFORMATION


Notes:
 1. Main access for monitoring will be through front door. Access to Maternity Roost for monitoring via Fixed Ladder.
 2. All ceilings on ground floor should be fitted with rough wood.

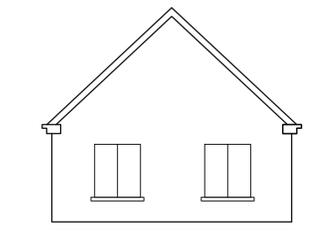


Existing West Elevation

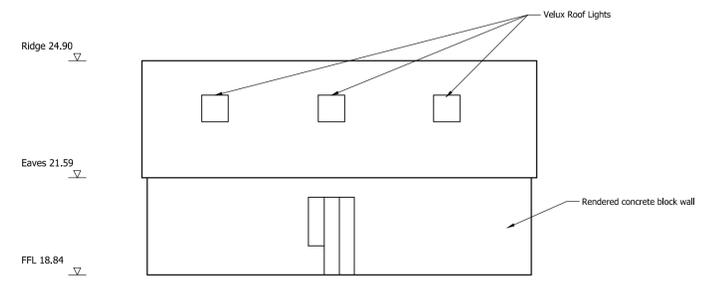


Existing North Elevation

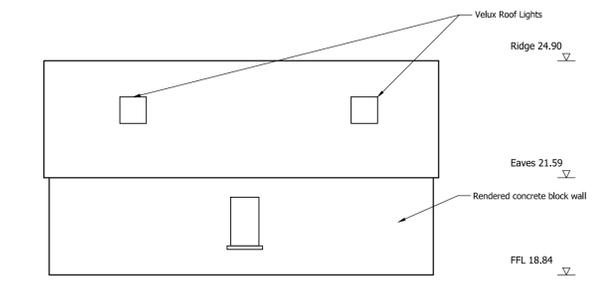


Existing South Elevation

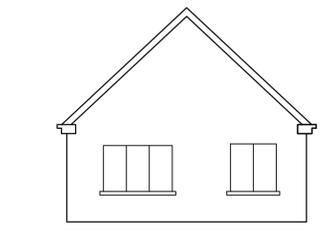


Existing East Elevation

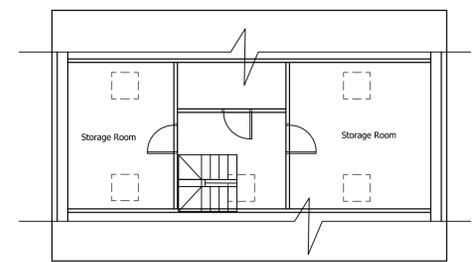


Existing First Floor Plan

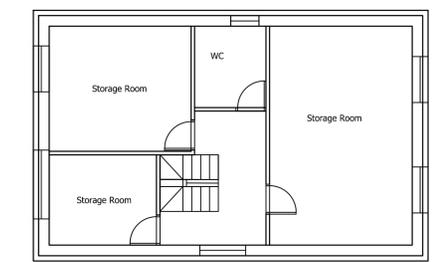


Existing Ground Floor Plan

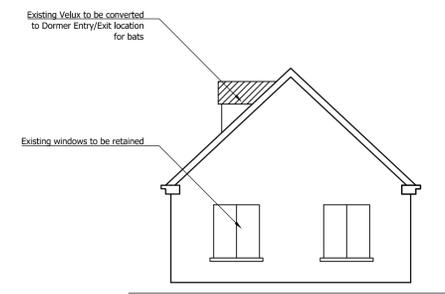


Proposed West Elevation

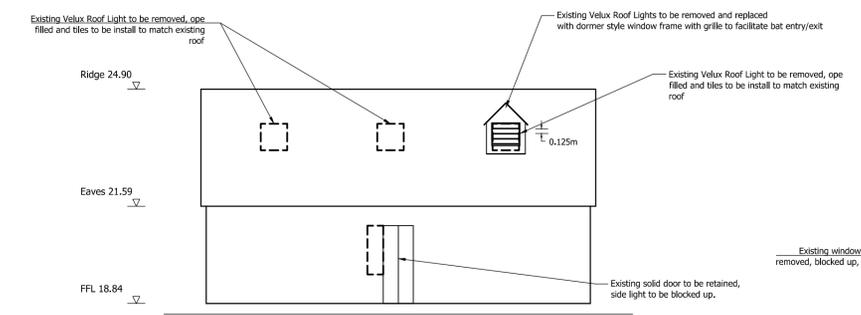


Proposed North Elevation

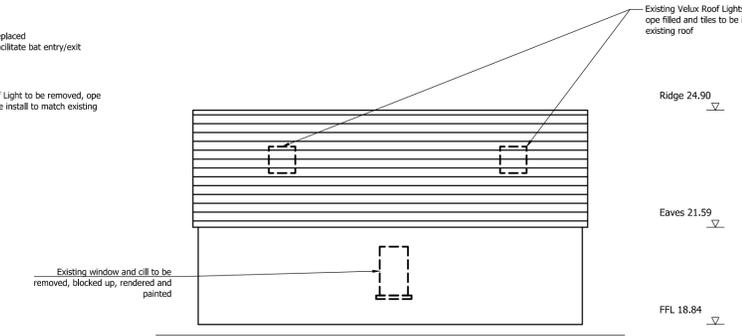


Proposed South Elevation

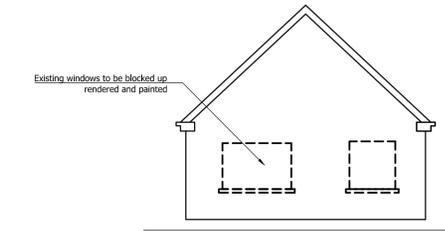


Proposed East Elevation

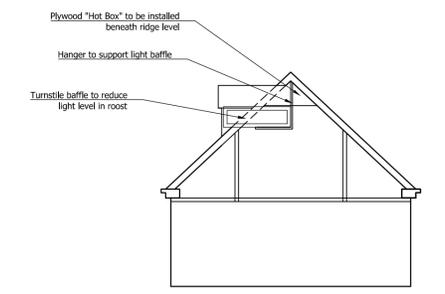

Cross Section A-A

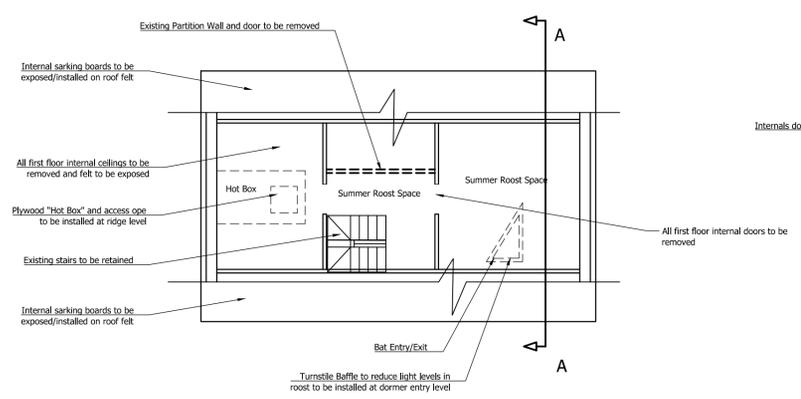

Proposed First Floor Plan

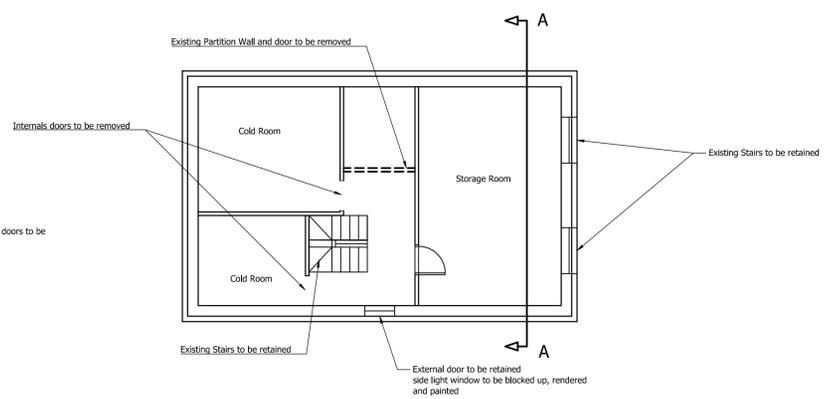

Proposed Ground Floor Plan

- Notes on Grille Detail**
- All grilles made from mild steel and hot dip galvanised prior to fitting.
 - 20mm ϕ Round bar used on the infill pieces.
 - Gap of 125mm to be maintained between the bars.

Castlegar Garage Retrofit Details

Clients

Consultant

Corporate House
 City East Business Park
 Ballybrit, Galway, Ireland.

Tel +353 (0)91 460675
 www.N6GalwayCity.ie
 www.arup.ie

Job Title
N6 Galway City Ring Road

Scale
 N.T.S.

Date
 February 2018

Issue	Date	By	Chkd	Appd
I2	23/03/2018	AG	HK	EMC
I1	22/02/2018	KJ	HK	EMC

Drawing Title
Proposed Bat Roots

Sheet 3 of 3

Drawing Status
For Information

Job No
233985

Drawing No
GCOB-3000-D-003

Issue
12