

WORKSHEET FOR A.A. POST MAPPING

ABP 318180-23

**Request from Planning Authority, (if still necessary),
when file returns from GIS processing:**

History reference numbers: (BP10 Letter)

Full Details	Site Plans, Manager's Order and all internal reports

A copy of the following Drawing Numbers:

Any other relevant information necessary for the current appeal:

- Submission from IAA received on 24/01/2023

Sign: Anthony McNally

Date: 01/11/2023

Sign: _____ **Requested Date:** _____

FILE TO GIS MAPPING

ABP 318180-23

REG. REF: FW22A/0308

TO GIS Mapping

Signed: Anthony McNally A.A.

Date: 01/11/2023

GIS MAPPING

Mapped by: Anthony McNally A.A.

Date: 15/11/2023

To be returned to Processing.


Checked by: Pat Ben E.O.

Date: 16/11/2023

OS number on file

Signed: _____ A.A.

Date: _____

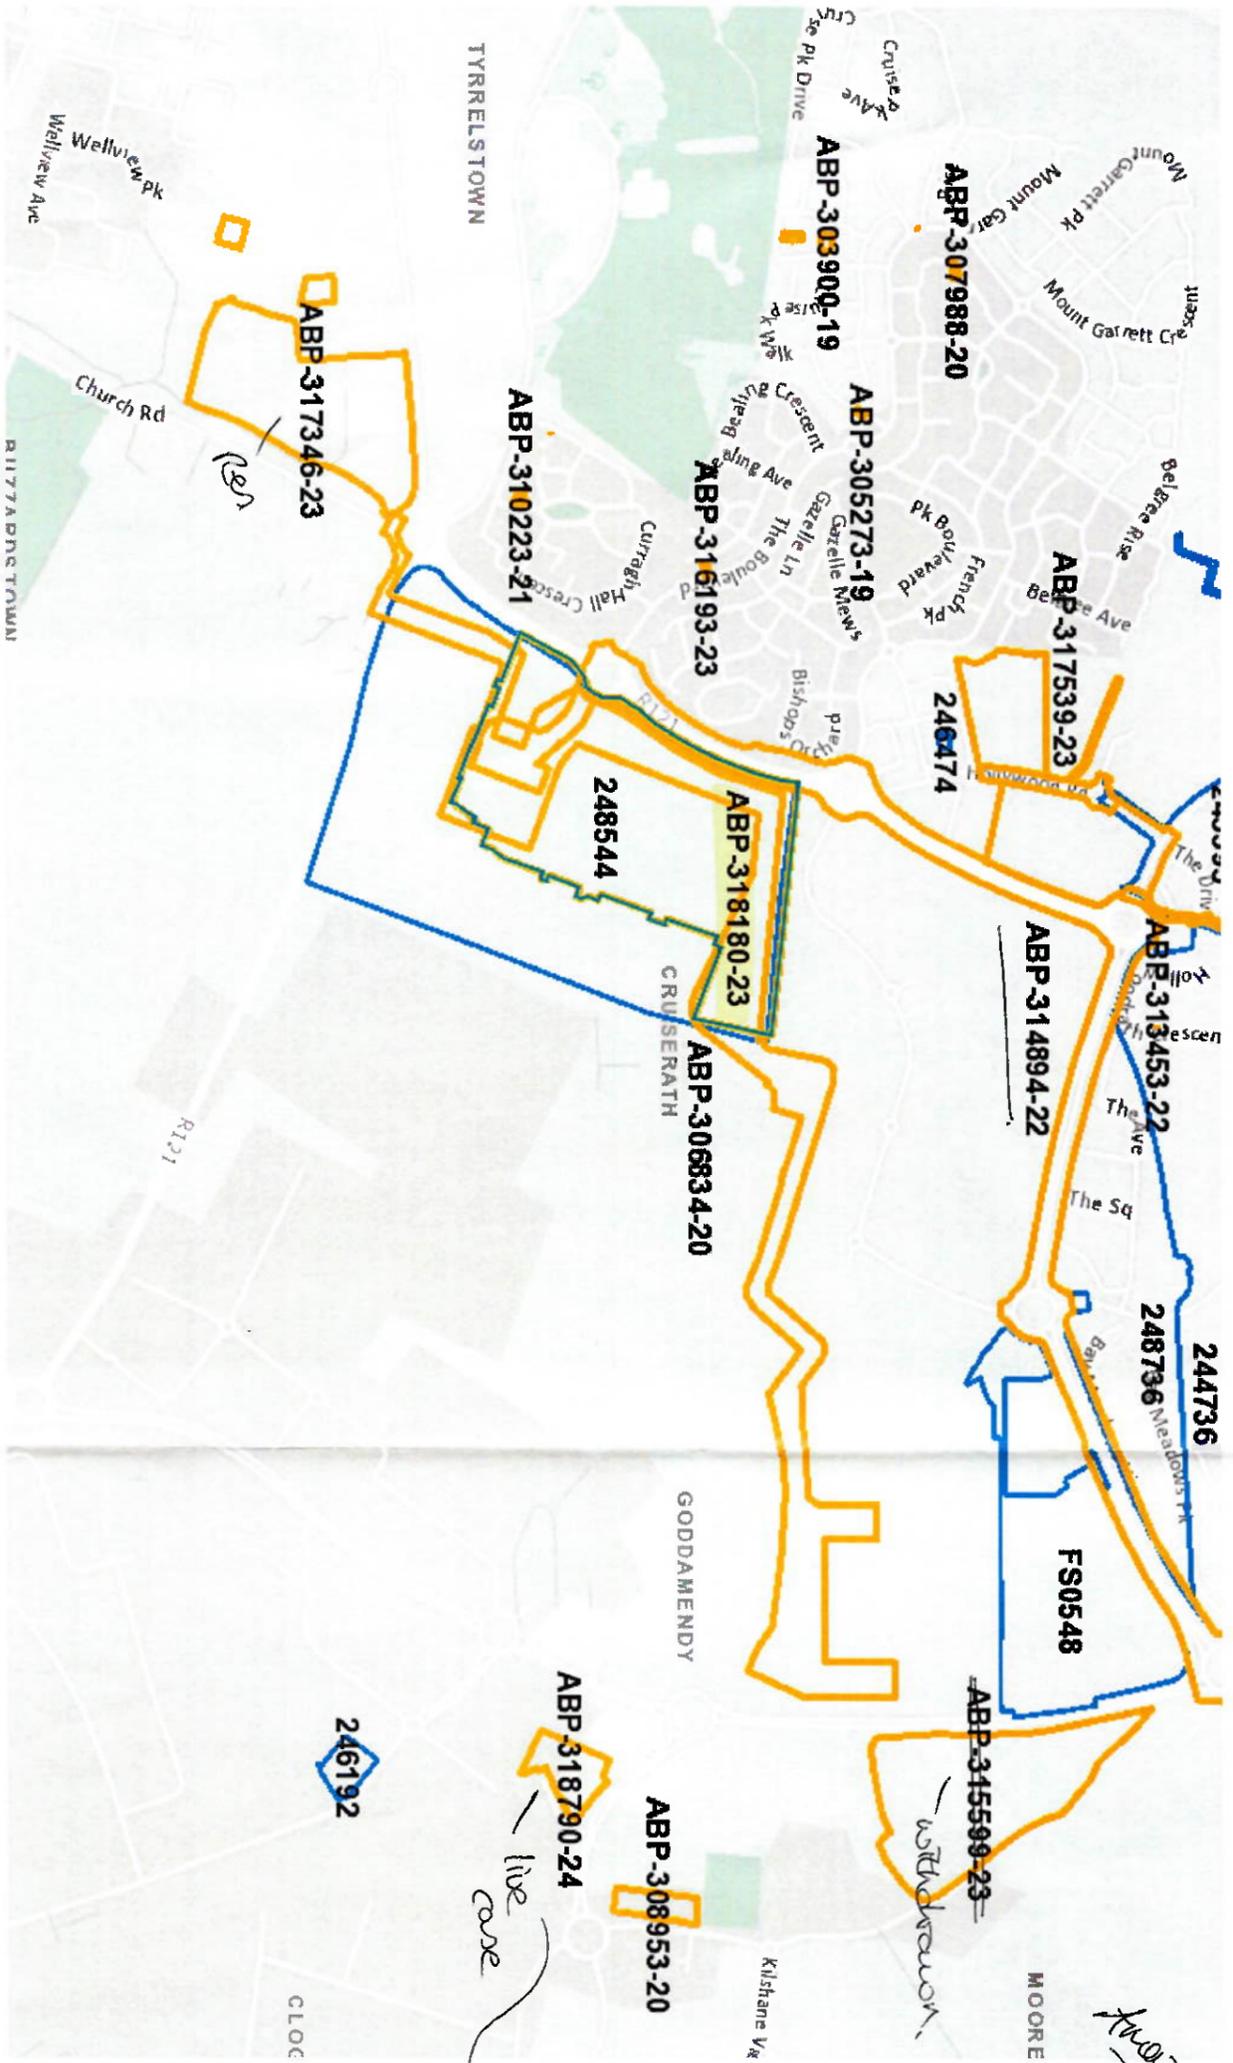

306734 - 20 - Kerla - Grant
 ↳ Double circuit 220kV transmission line + 220kV gen insulated switchgear (GIS) substation (friends of the ~~area~~, Irish Gw.)

248544 - Data Storage facility
 Grants permission - 2018.
 EIAE - Oral Hearing.

PT Granted Permission.
 315599 - 23 - Withdrawn -
 PA Ref => 22555 - 224/0257.
 318790 - 24 - Change of use from logistics to Data Centre.

314894 - 220kV gen insulated switchgear (GIS) substation.
 ↳ underground 220kV transmission line connecting to existing Cruserrath 220kV substation.



An Bord Pleanála

ABP- 318180-23
Reg Ref: FW22A/0308




Legend

Case received on or after 23 Oct 2017

Decided Case


Live Case

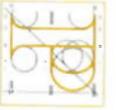

An Bord Pleanála

ABP- 318180-23
Reg Ref: FW22A/0308

ABP-315016-22
ABP-303900-19
ABP-302669-18
ABP-305273-19
ABP-317539-23
ABP-312271-21
ABP-314894-22
FS0548

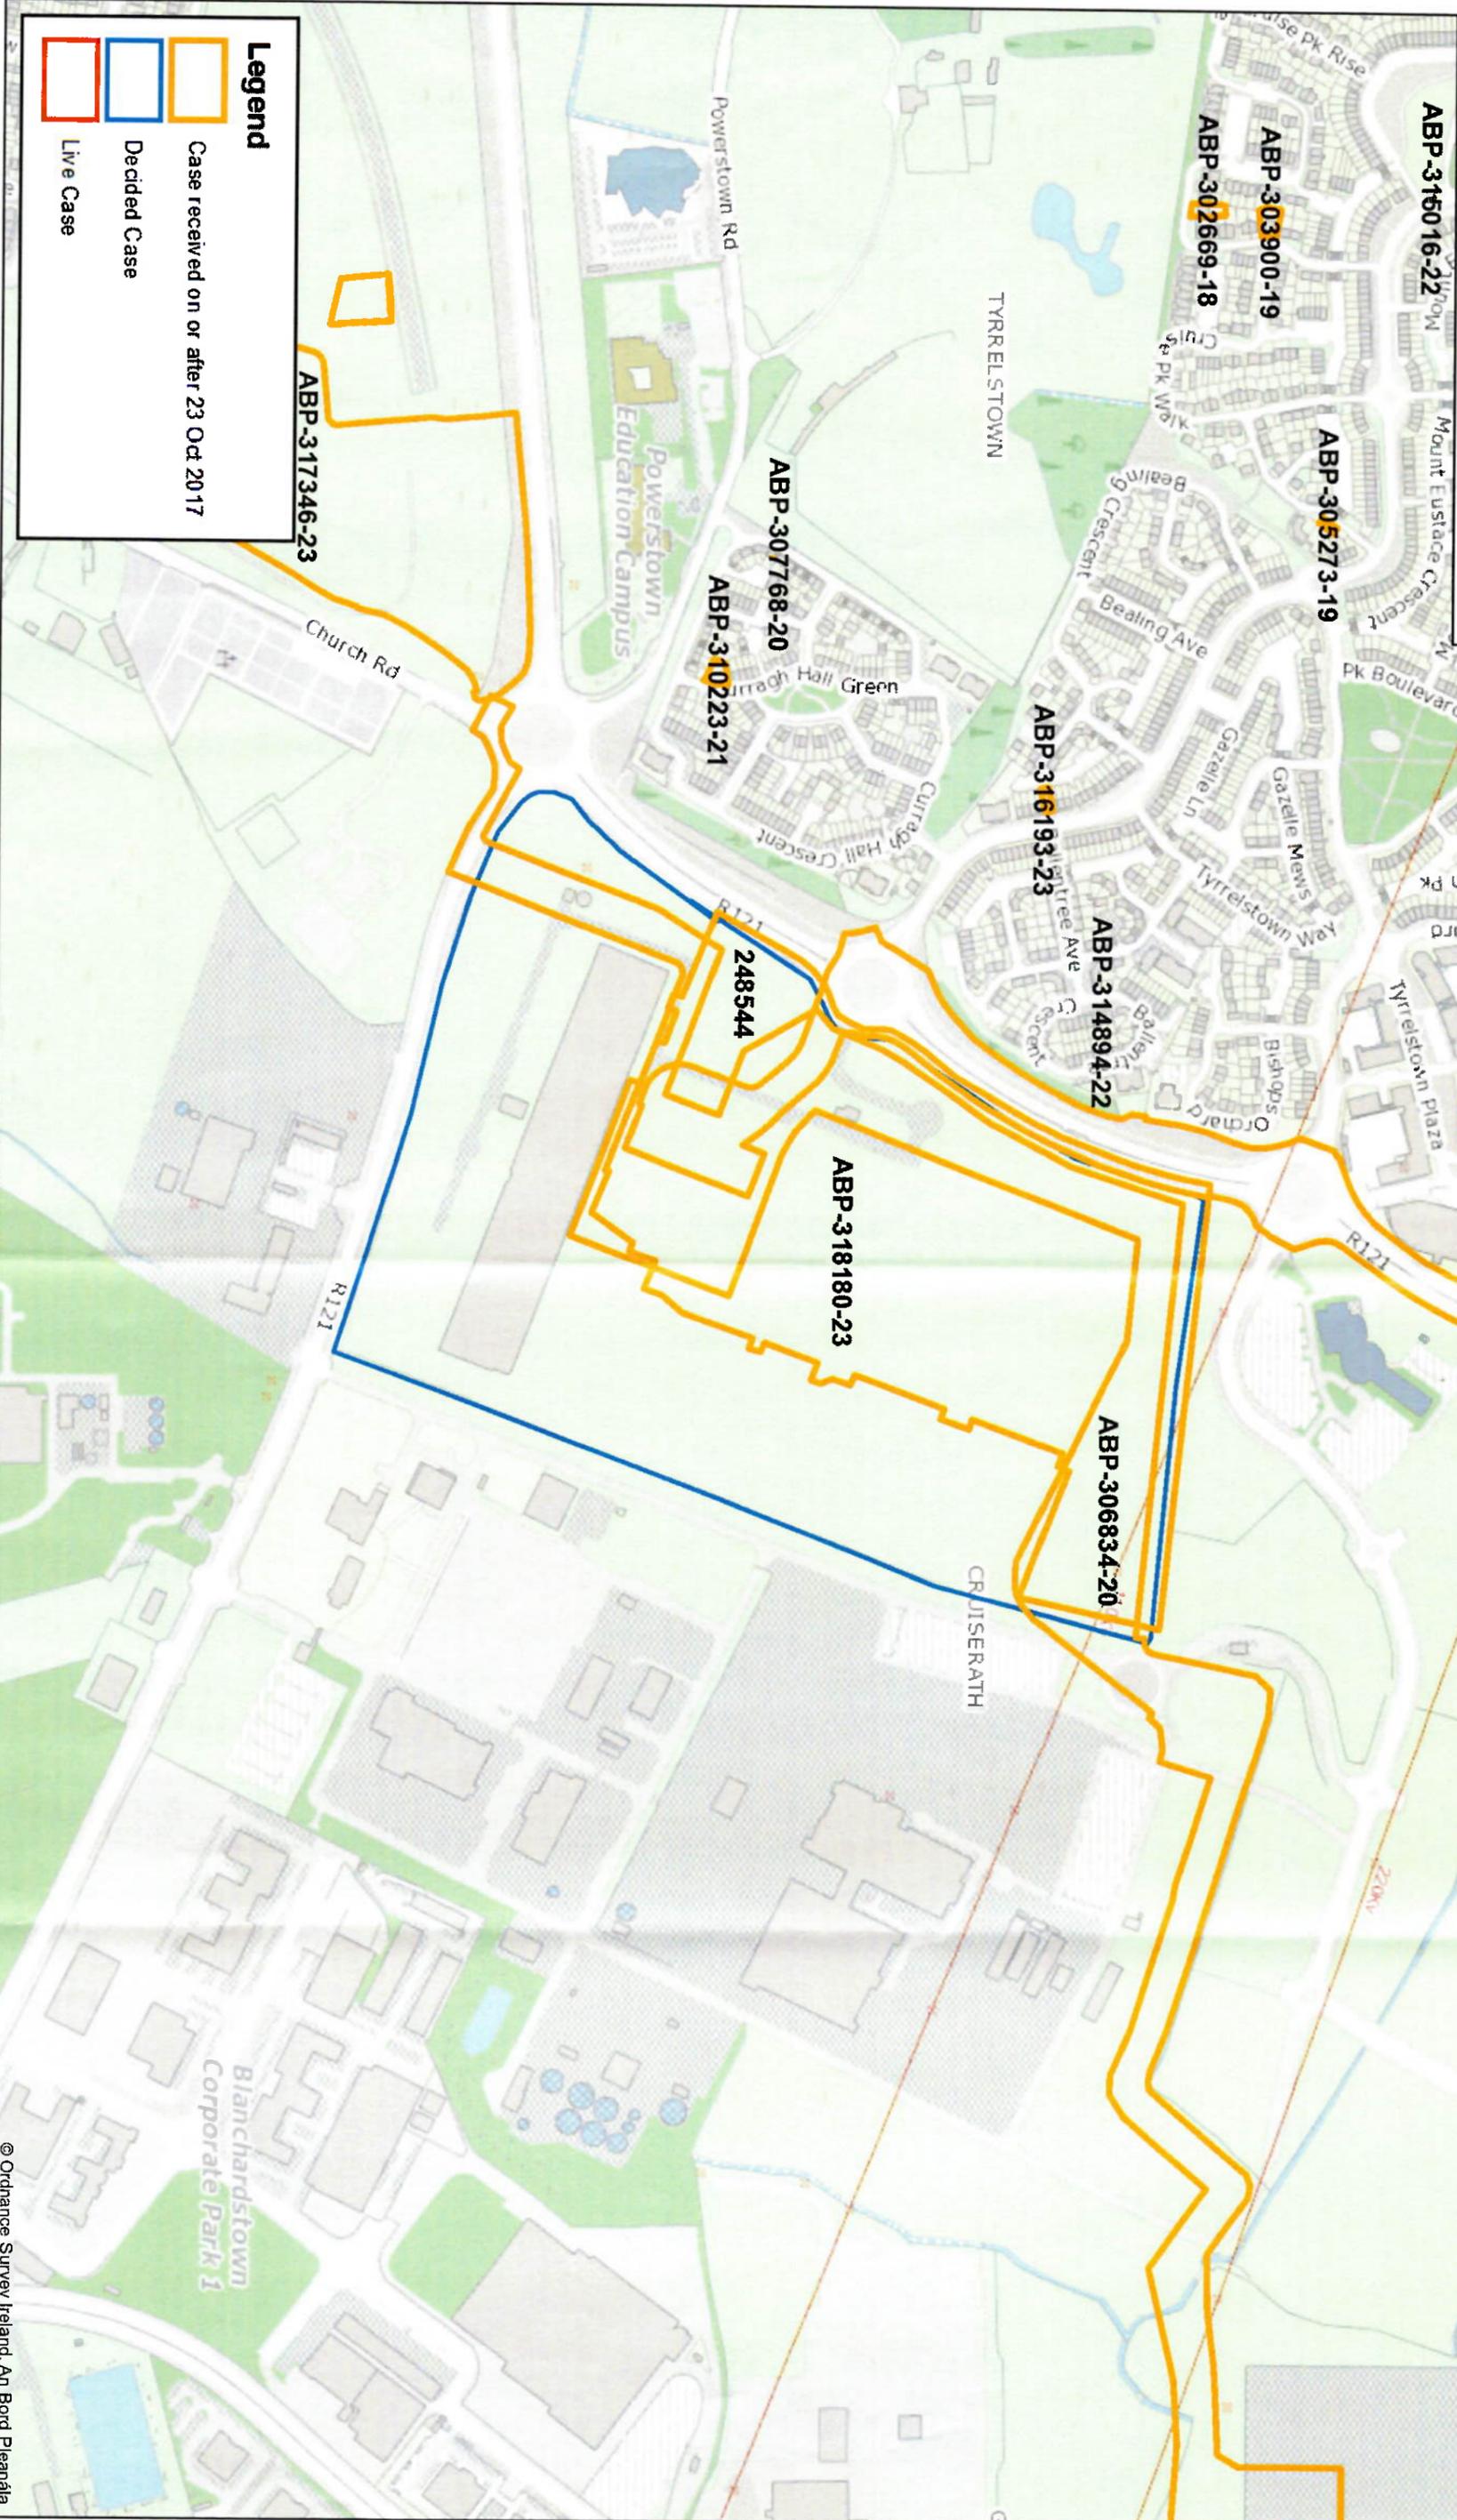


Legend

- Case received on or after 23 Oct 2017
- Decided Case
- Live Case


Date Printed: 15/11/2023
Printed by: A. McNally



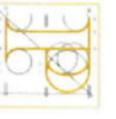

An Bord Pleanála

ABP- 318180-23
Reg Ref: FW22A/0308

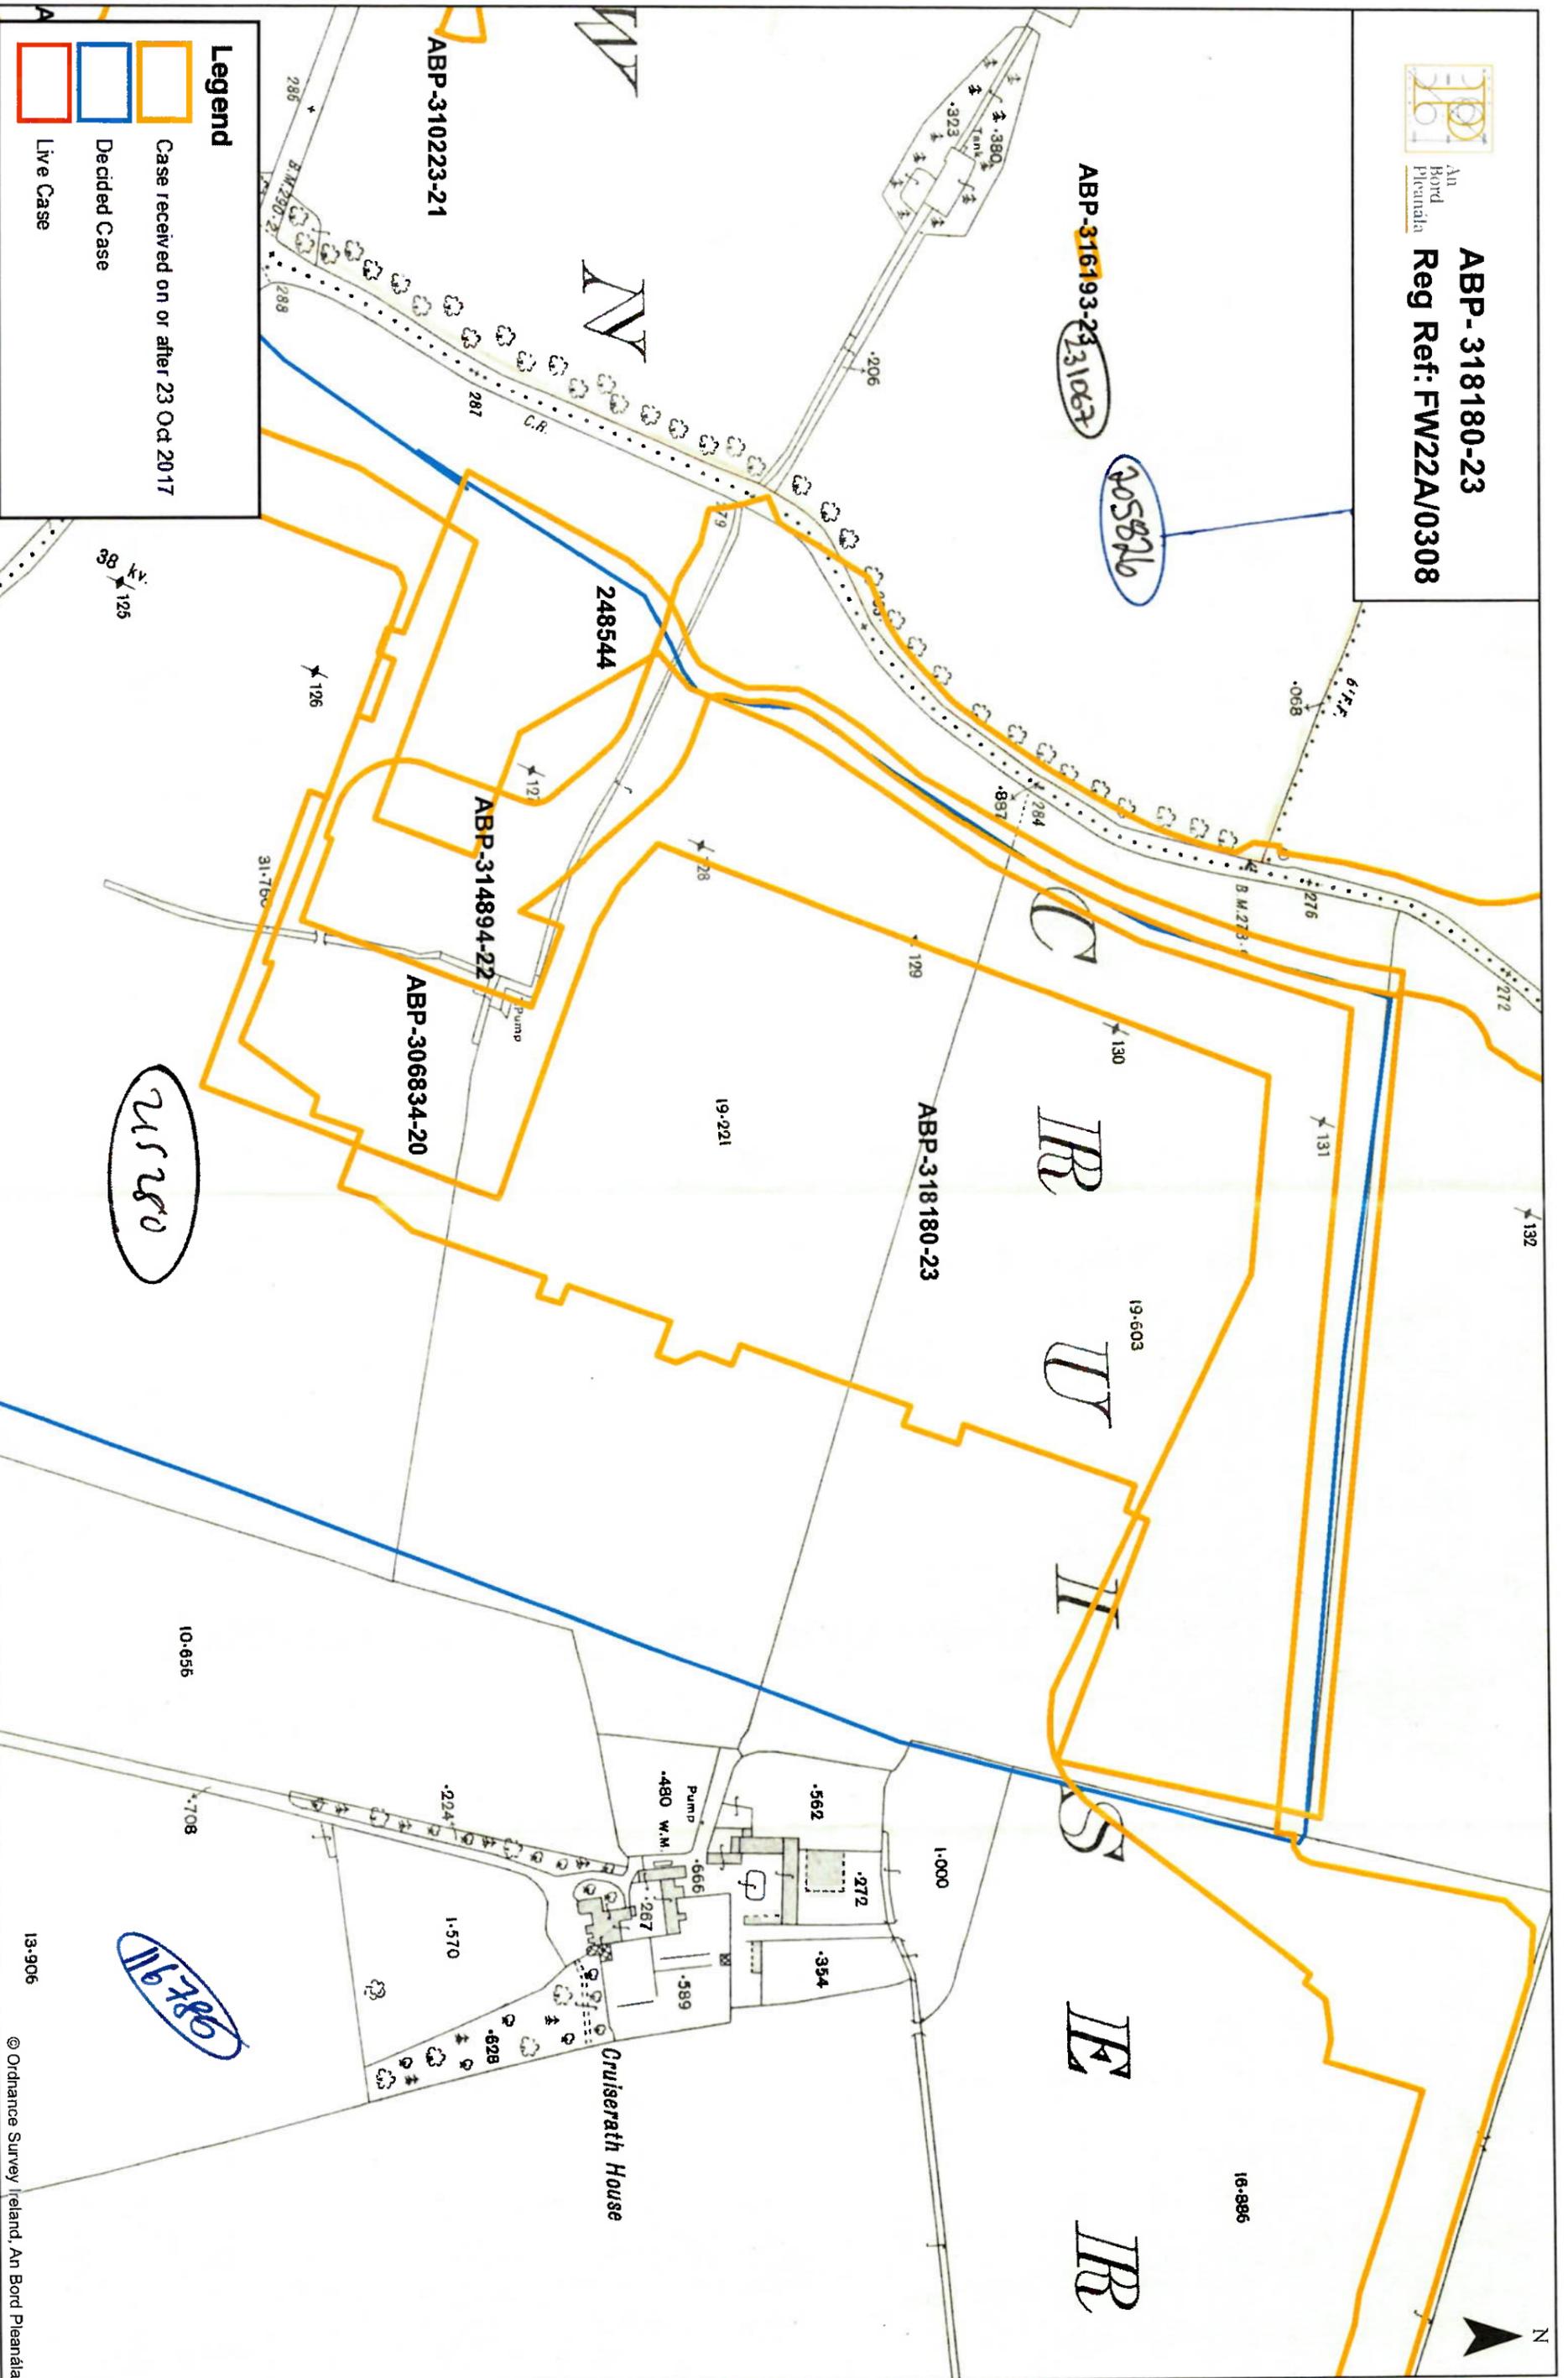


Legend

- Case received on or after 23 Oct 2017
- Decided Case
- Live Case



Date Printed: 15/11/2023
Printed by: A. McNally

© Ordnance Survey Ireland. All rights reserved. Licence No. OSI_NMA_007.

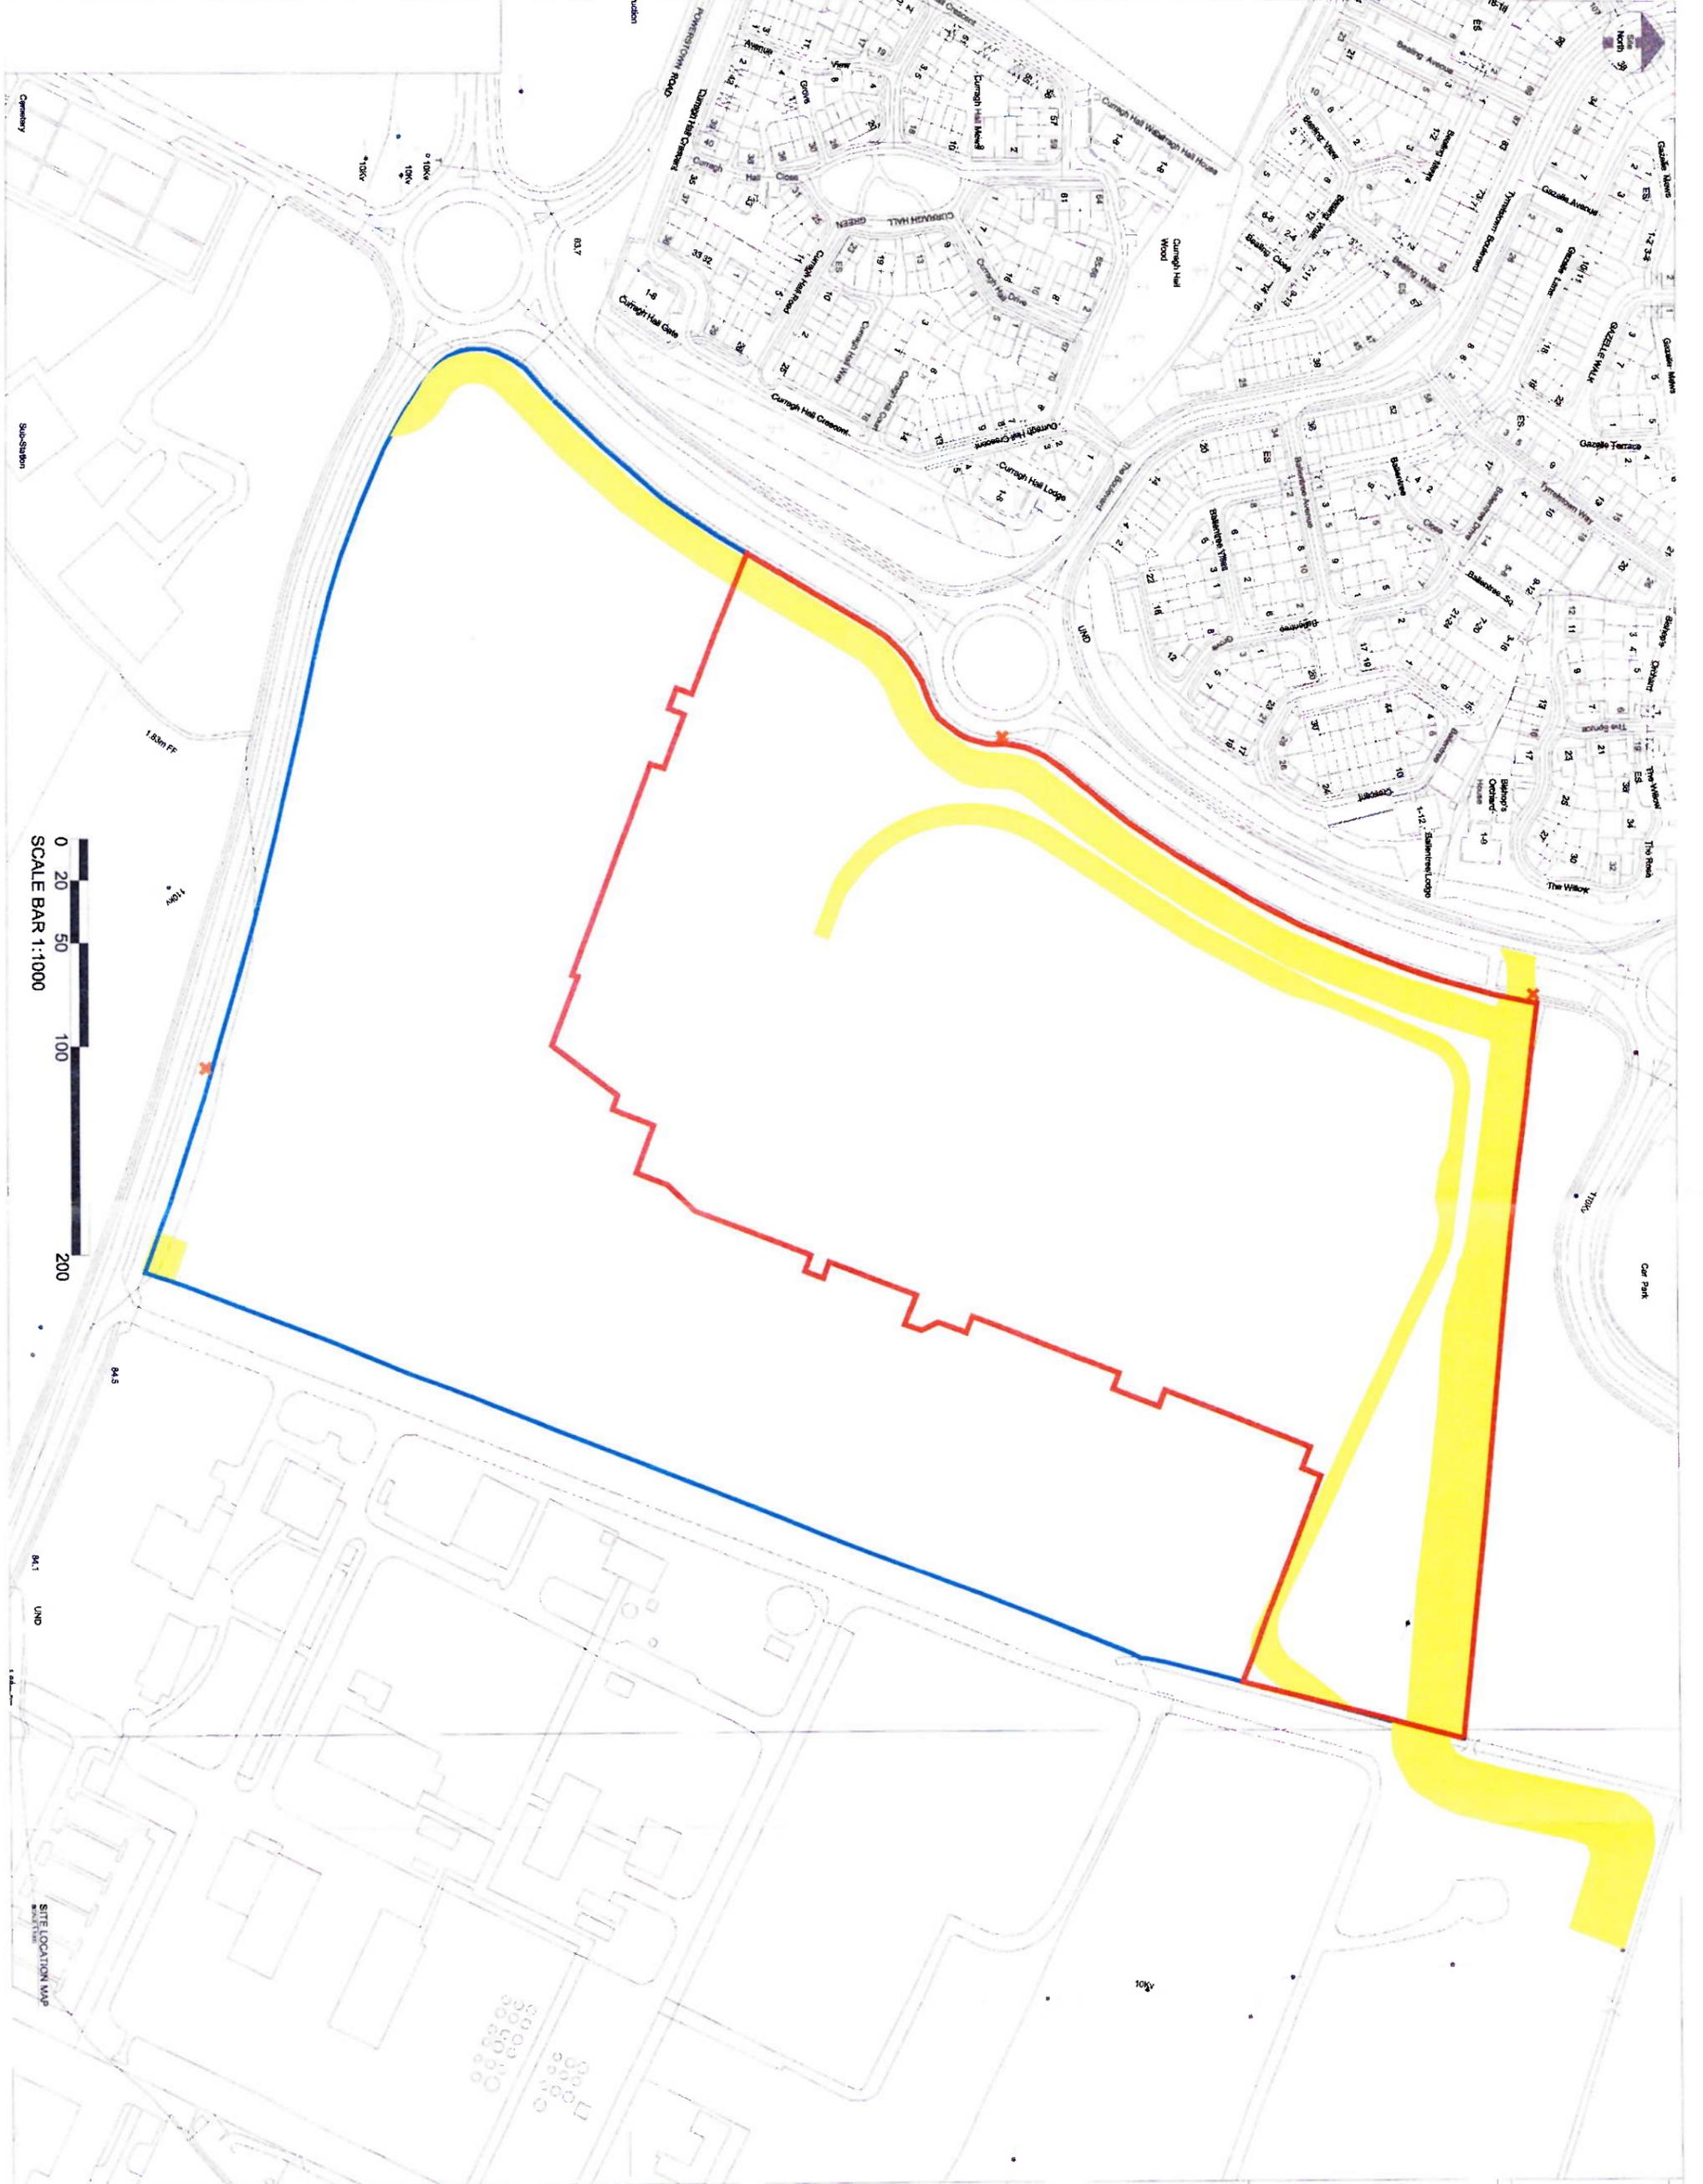

NOTES

- EXISTING MAINTENANCE
- SITE SUBJECT TO THE PLANNING APPLICATION
- LAND IN THE POSSESSION OF THE SITE HOLDER POSITION
- LEGEND

KEYPLAN

<p>1:1000 20/12/2024 09:00 15/12/2024 15:15 1:1000</p>	<p>DATE: 20/12/2024 TIME: 15:15 SCALE: 1:1000</p>
<p>PROJECT: PROPOSED/PLANNING DEVELOPMENT CLIENT: UNIVERSAL DEVELOPMENTS ADDRESS: CURRAGH HALL ROAD, DUBLIN 15, IRELAND TITLE: SITE LOCATION MAP SHEET NO: P-0001</p>	<p>DATE: 20/12/2024 TIME: 15:15 SCALE: 1:1000</p>

ETHOS CONSULTING

Henry J Lyons KFLA

PLANNING

UNIVERSAL DEVELOPMENTS

PROPOSED/PLANNING DEVELOPMENT

CURRAGH HALL ROAD, DUBLIN 15, IRELAND

SITE LOCATION MAP

P-0001