



Floor Plan, Floor Area: 5032m²
Scale: 1:200

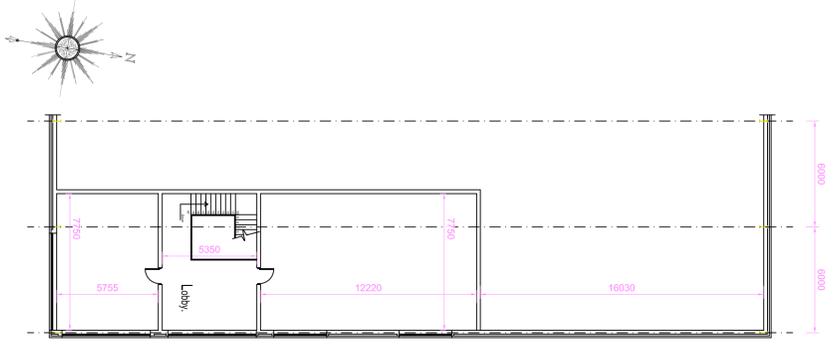

First Floor Plan, Floor Area: 184m²
Scale: 1:200

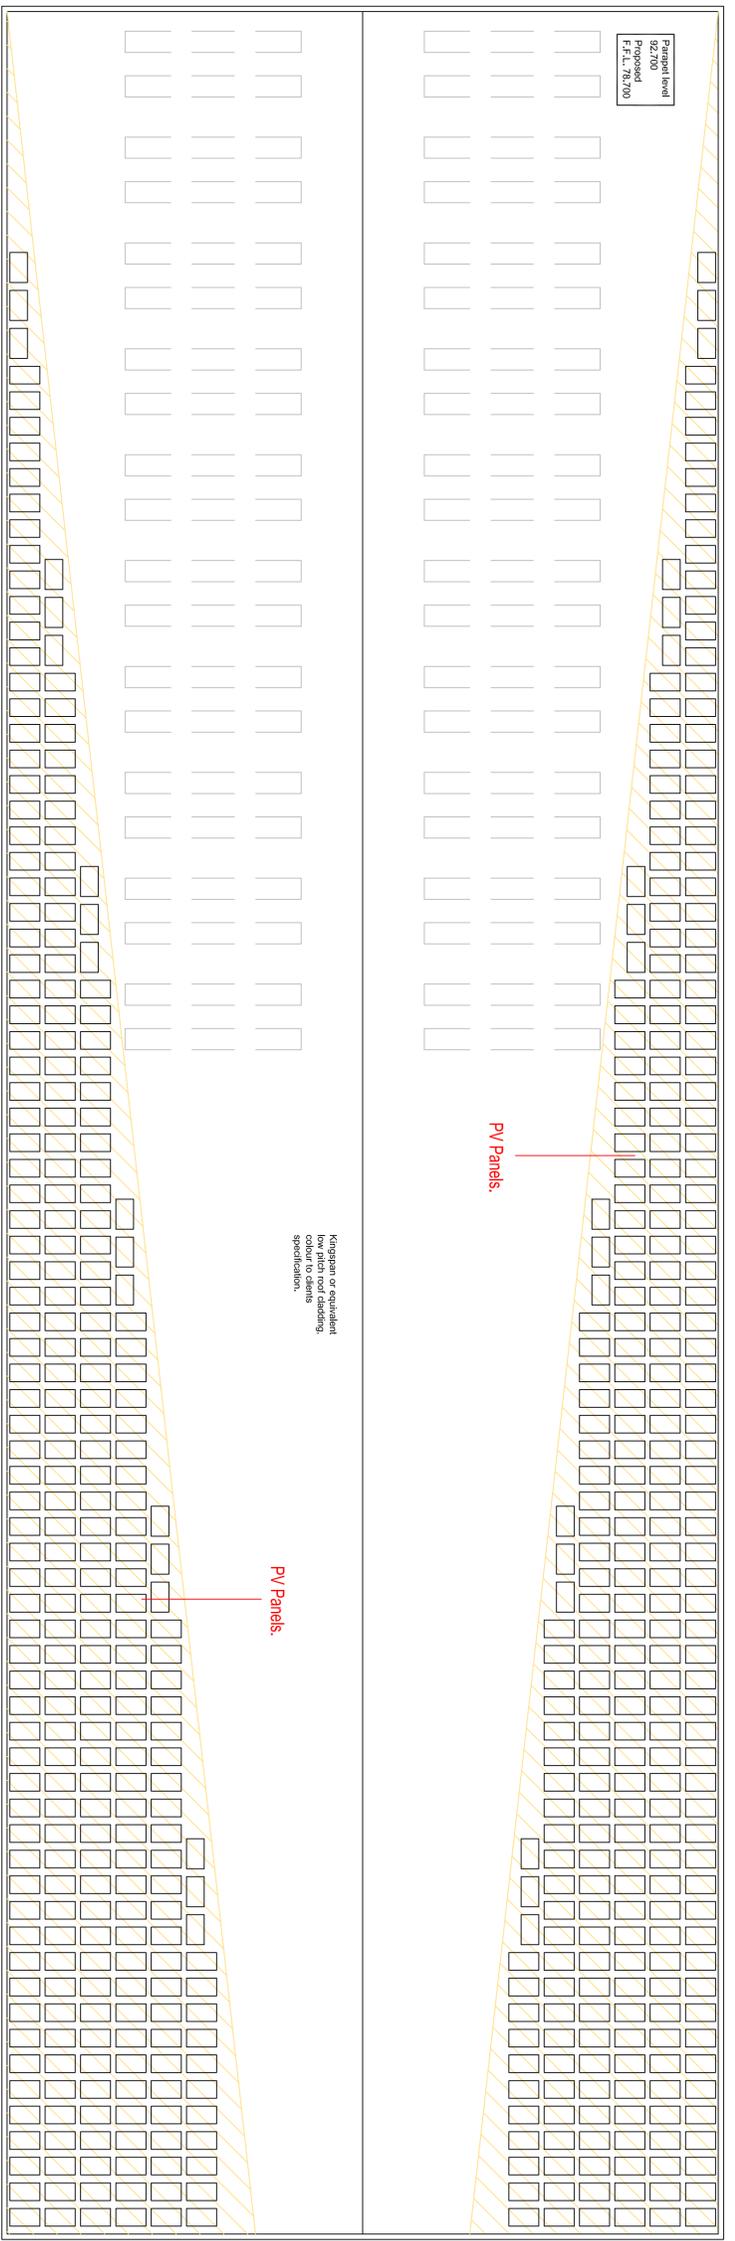

Proposed level
92.700
Proposed
F.F.L.: 78.700

PV Panels:

PV Panels:

Kingspan or equivalent
low pitch roof cladding,
colour to clients
specification.

NOTES:

This is a planning drawing only used to illustrate the proposed layout. It is not intended to be used for construction purposes. The Engineer is not responsible for the accuracy of the information provided in this drawing. 

ALL WORK AND MATERIALS ARE TO BE IN ACCORDANCE WITH THE CURRENT BUILDING REGULATIONS. THE DRAWING IS TO BE USED IN CONJUNCTION WITH THE SPECIFICATIONS AND SCHEDULES. 



No. 3 High Street, Monaghan Town,
Co. Monaghan, H18 X635
Tel: 047-72175
Website: www.coylecs.ie
E-mail: info@coylecs.ie

Client: Rathfragh Land Utilimited Company, via
Irish Recycling Limited.
Project: Phase 1 of the proposed 9,863 ha Hunstons Circular
Economy Hub comprising Materials Recovery Facility,
Food Container Cleaning Plant & Ancillaries at
Hunstown Td / Coldwinters Td, Fingal, Co. Dublin.

Project No.:	22039	Date:	18/04/23
Drawing No.:	P003	Scale:	As shown
Rev.:	F	Checked:	