




Floor Plan, Floor Area-5032m²
Scale: 1:200

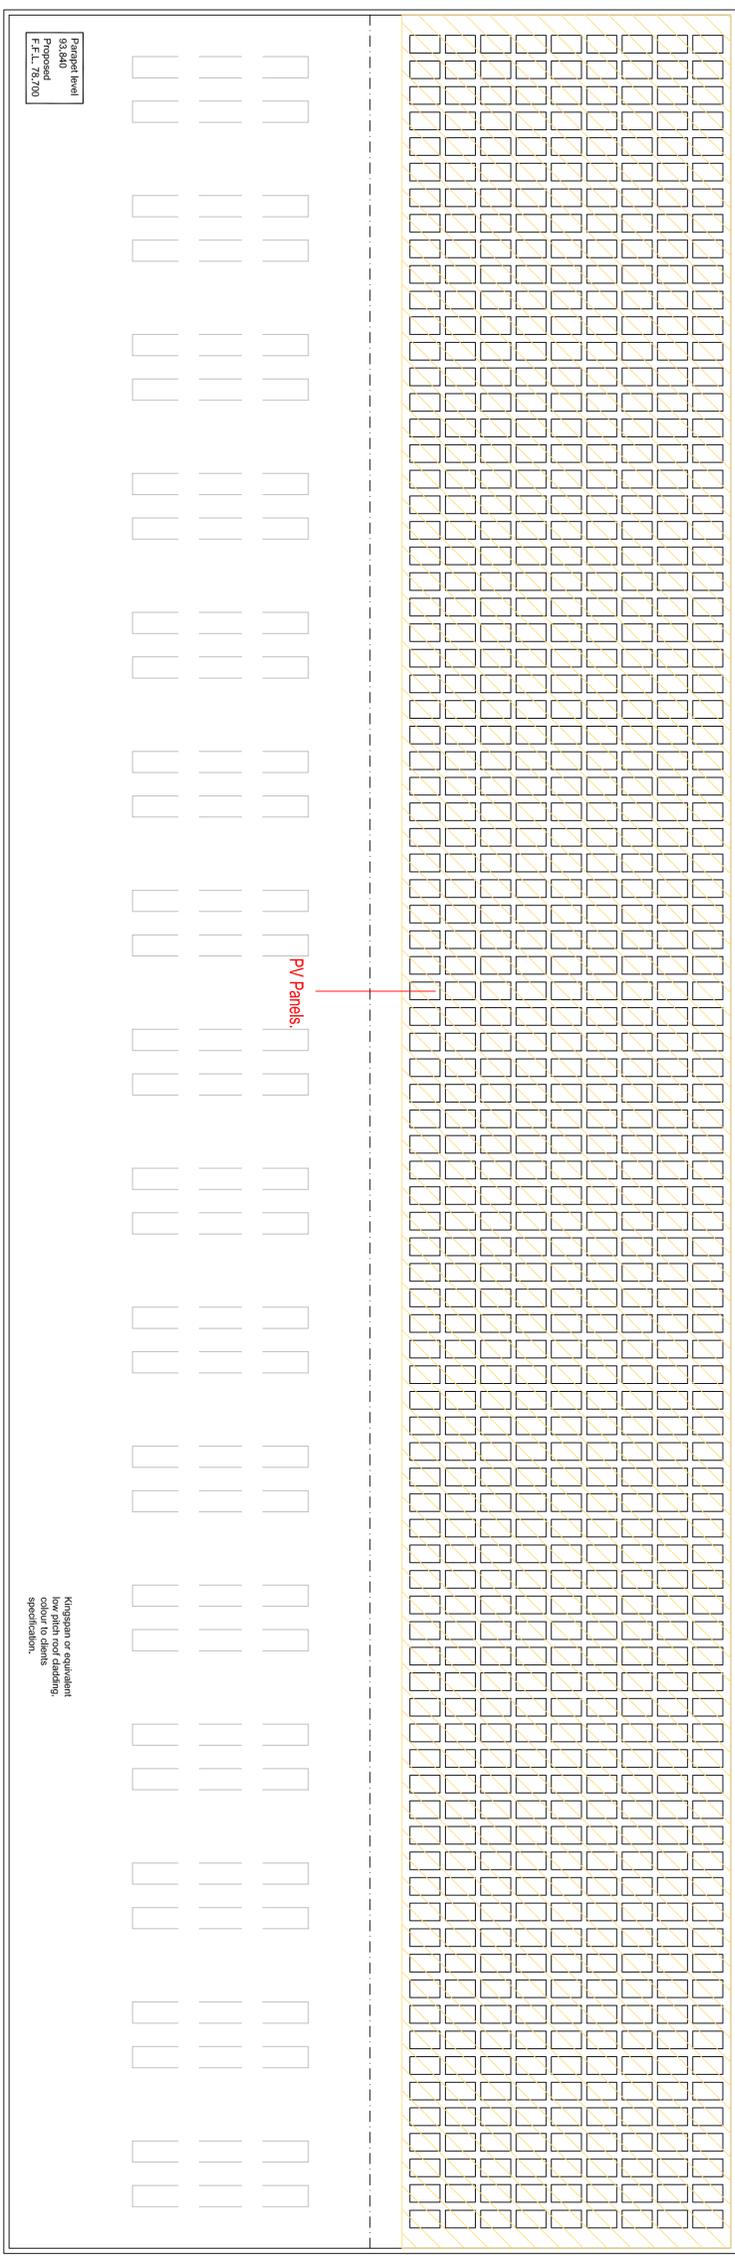

Project level
Revised
Proposed
F.F.L. 78.700

Kingspan or equivalent
low pitch roof cladding
specified.



Odour Control System, Refer to detail.



NOTES:
This is a planning drawing and is therefore intended to provide the manufacturing, quality & production information to complete the works. Any work carried out that is not covered by this will be the responsibility of the person carrying them out. If any additional details which would cause a contravention of the building regulations, then the Engineer should be consulted. Owners are to provide all necessary information to the Engineer. All drawings are prepared in Planning format. Only the Engineer is responsible for the design. It is the responsibility of the client to ensure that the drawings are used in accordance with the intended purpose and to provide structural working drawings for the building.
ALL WORK AND MATERIALS ARE TO BE IN ACCORDANCE WITH THE CURRENT BUILDING REGULATIONS WHETHER DEFINED OR THIS DRAWING OR NOT.
All dimensions to be taken on site. Do not scale any dimensions from the drawings. The drawings to be used in conjunction with all other relevant drawings and specifications and the site issues.
This drawing remains the copyright of Coyle Civil & Structural and may not be copied or reproduced without written consent.



No. 3 High Street, Monaghan Town,
Co. Monaghan, H18 X635
Tel: 047-721715
Website: www.coylecs.ie
E-mail: info@coylecs.ie

Project: Phase 1 of the proposed 9,883 ha Huntstown Circular Economy Hub comprising Materials Recovery Facility, Food Container Cleaning Plant & Ancillaries at Huntstown Td / Coldwinters Td, Fingal, Co. Dublin.
Client: Rathfragh Land Unlimited Company, via Irish Recycling Limited.

Sheet Title: Materials Recovery Facility floor plan & roof plan.
Project No.: Z23039, Date: 18/04/23.
Drawing No.: P005, Scale: As shown, Rev: F, Checked: P005.

Materials Recovery & Transfer Facility Roof Plan
Scale: 1:200

