


Proposed PV Panels
Scale 1:100

Proposed photovoltaic panels or similar to meet TGD L Energy requirements


No.22 Solar PV Panels (500w) to existing roof structure or similar to meet TGD L Energy requirements.

PV panel size 947mm x 1650mm


33.4m2 of Solar PV Panels

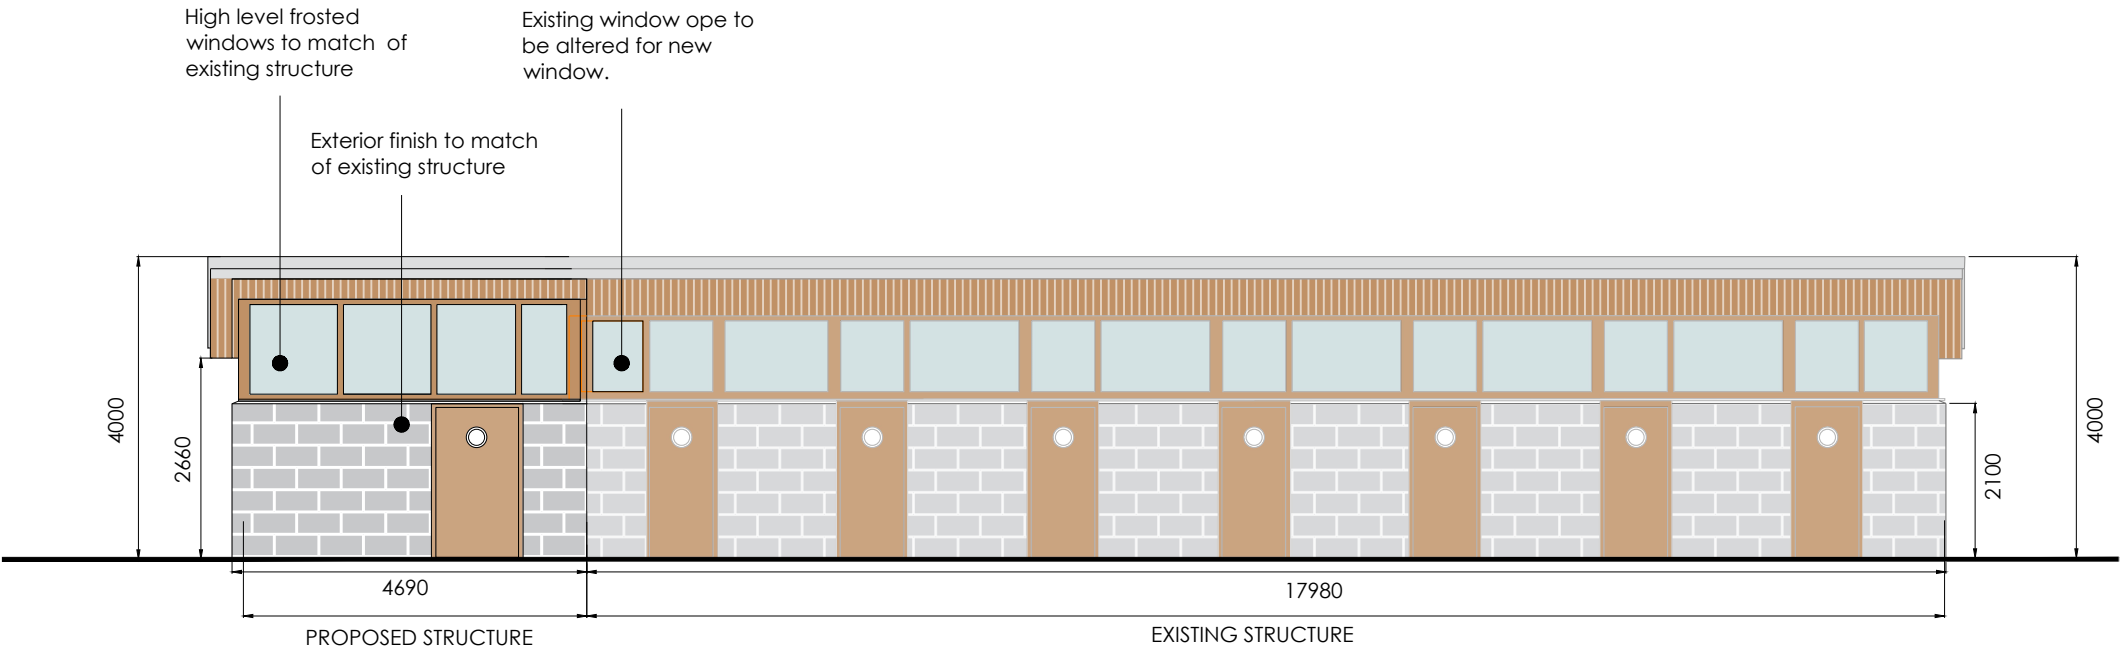


Proposed North (Front) Elevation
Scale 1:100

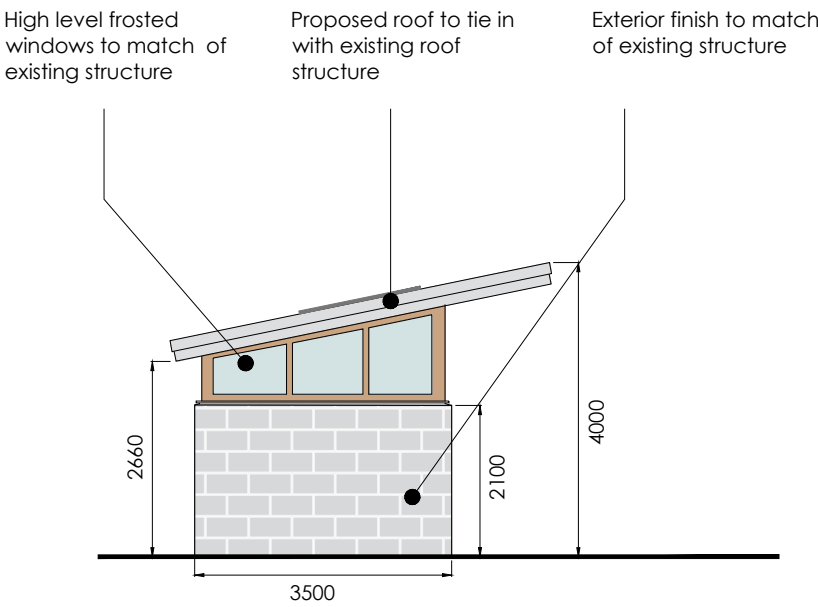

Proposed East Elevation
Scale 1:100

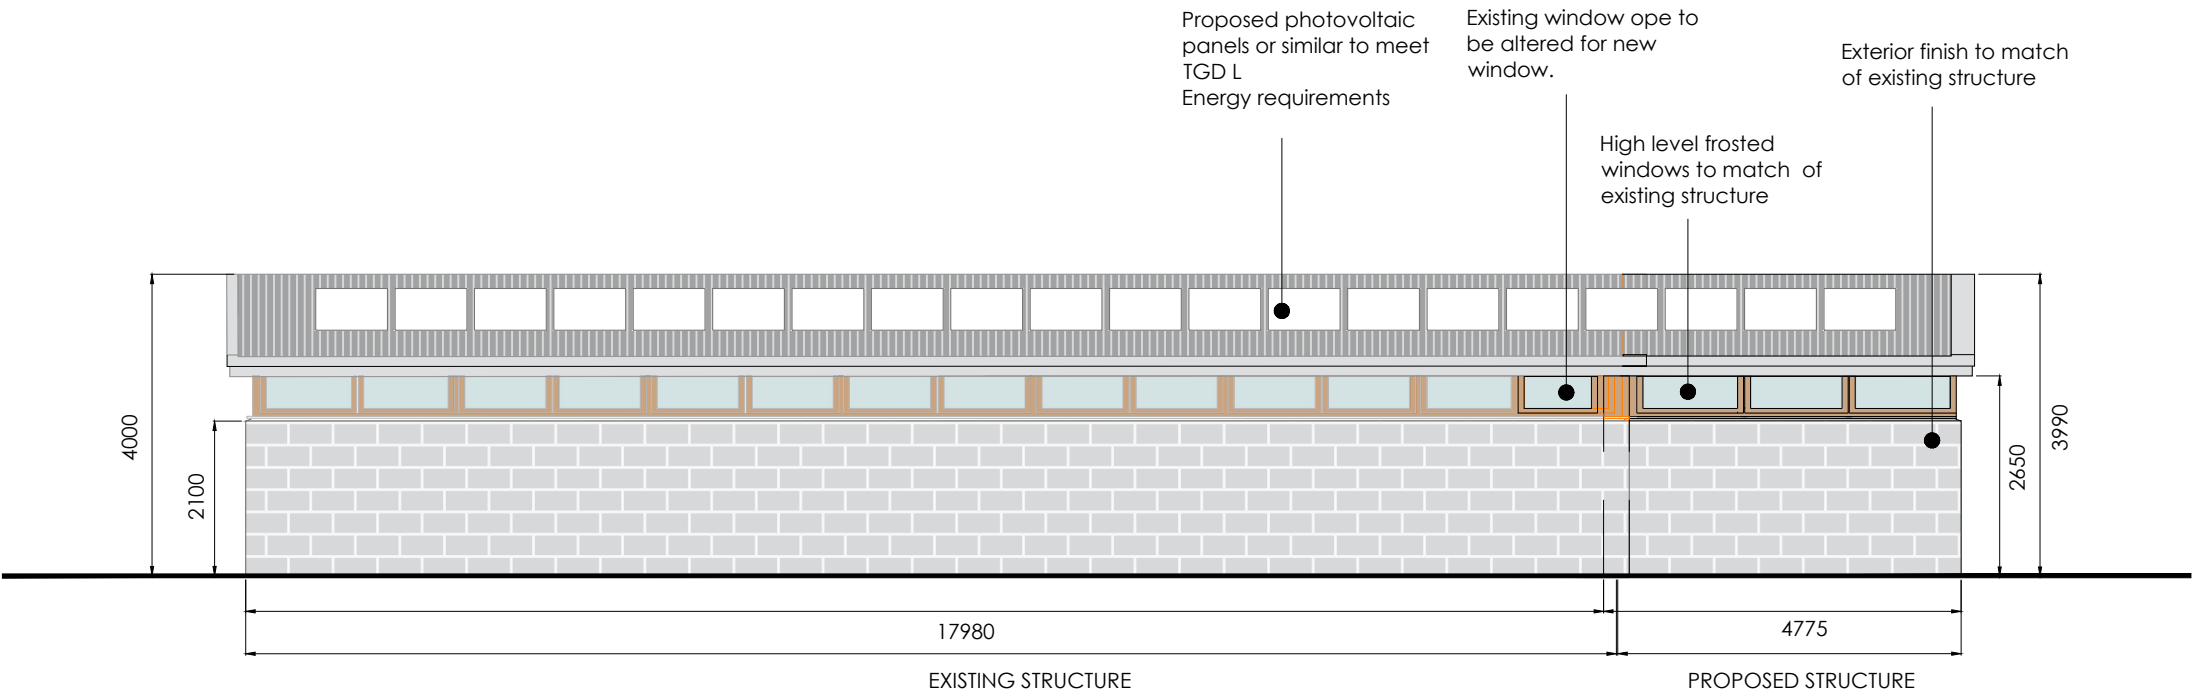


Proposed South (rear) Elevation
Scale 1:100

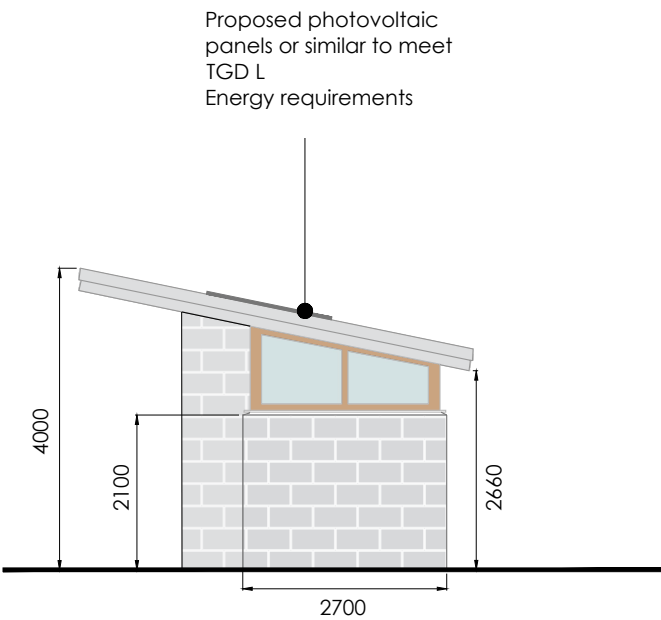


Proposed West Elevation
Scale 1:100


- Existing Structure
- Proposed
- Altered

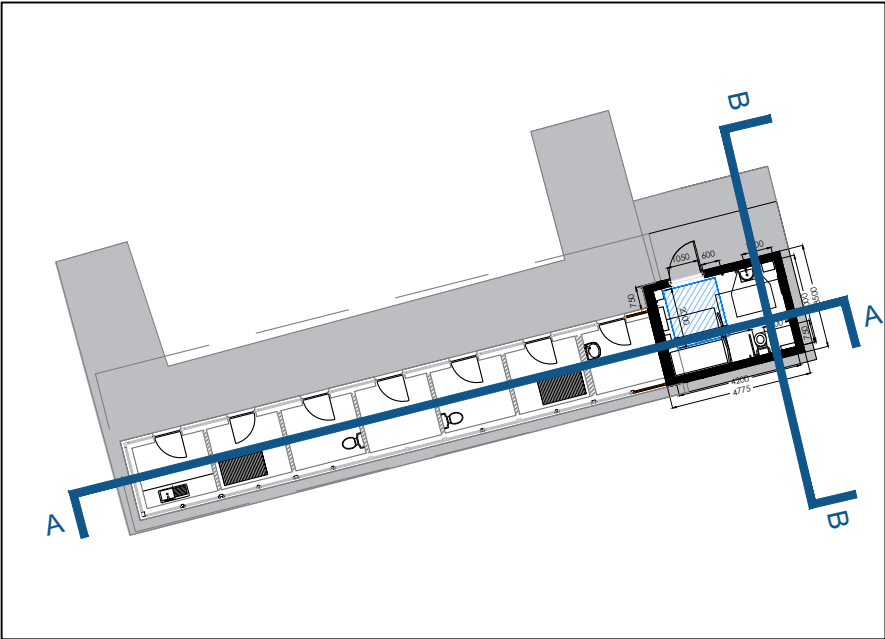


Proposed Plan
Scale 1:250

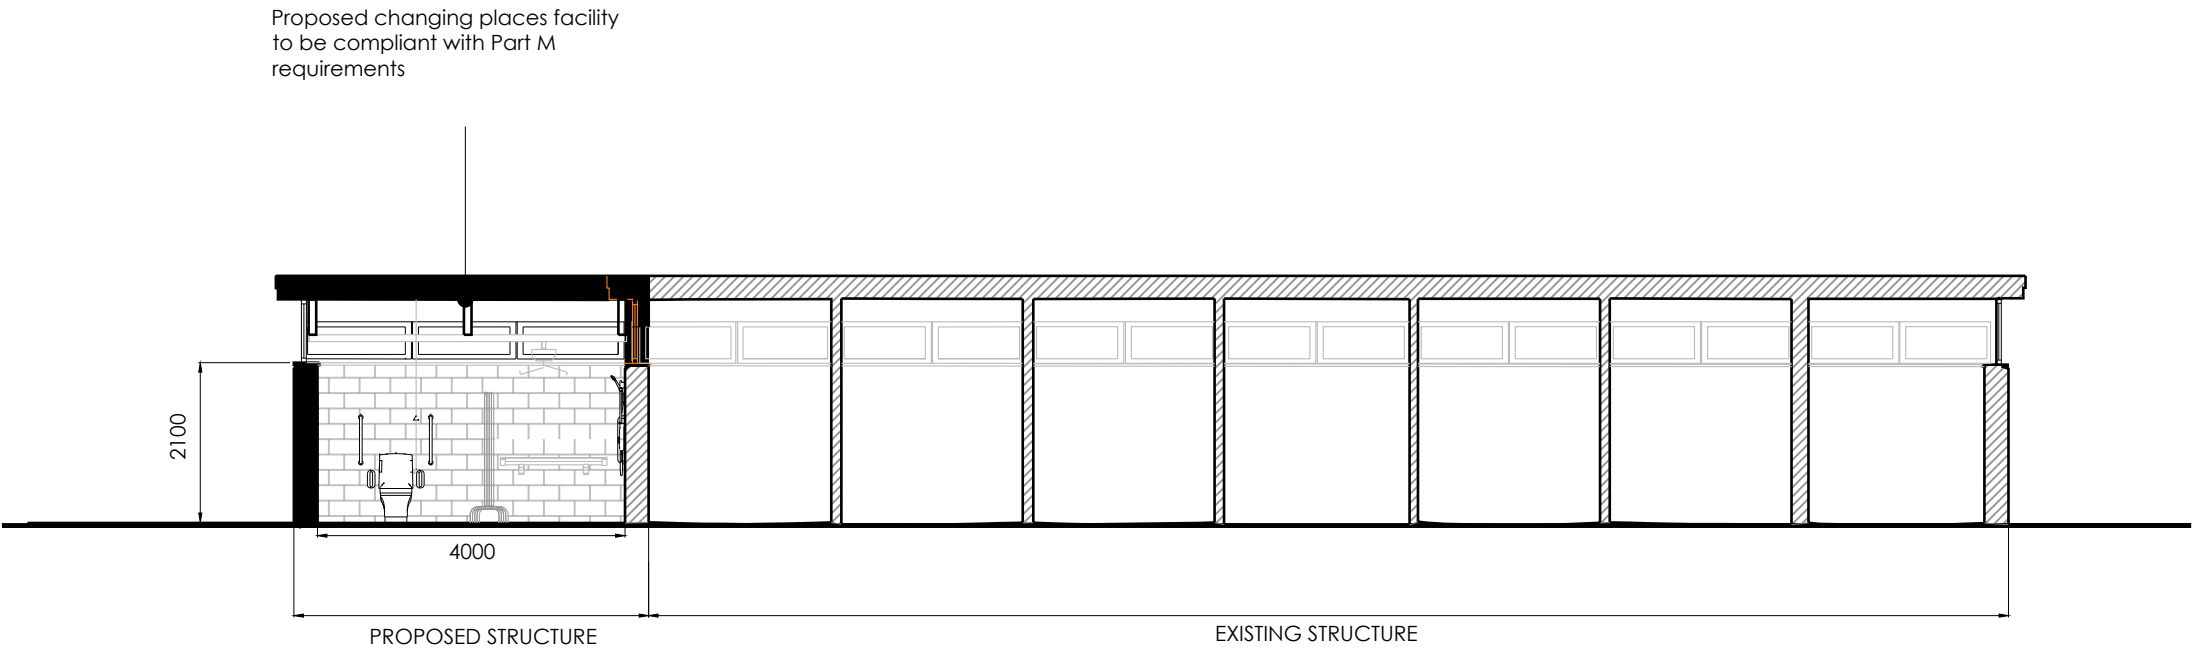

Proposed Section AA
Scale 1:100

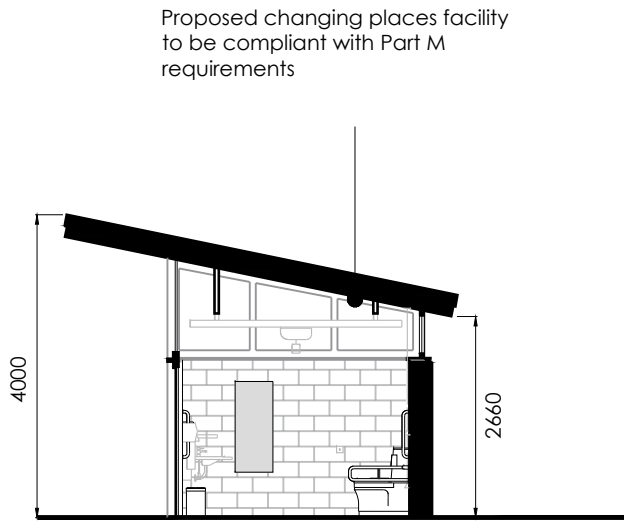

Proposed Section BB
Scale 1:100

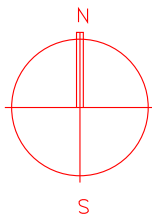

PROPOSED ELEVATIONS AND SECTIONS
Scale 1:100



STANDARD INSTRUCTIONS

THE MAIN CONTRACTOR, SUB-CONTRACTOR OR SUPPLIER SHALL:
VERIFY ALL DIMENSIONS ON SITE AND IMMEDIATELY REPORT TO THE ARCHITECT ANY DISCREPANCIES ON THE DRAWINGS.
WORK TO FIGURED DIMENSIONS ONLY (EXCEPT WHERE FULL SIZE DETAILS ARE PROVIDED).
NOT VARY ANY WORK SHOWN ON THE DRAWINGS WITHOUT OBTAINING PRIOR APPROVAL FROM THE ARCHITECT.
BE RESPONSIBLE FOR REQUESTING FROM THE ARCHITECT ANY ADDITIONAL INFORMATION REQUIRED.
SUPPLY TO THE ARCHITECT ALL SHOP DRAWINGS, ILLUSTRATIONS, SPECIFICATIONS, ETC. OF ALL SPECIALIST WORK TO BE INCORPORATED IN THE MAIN CONTRACT WORKS.


IMMEDIATELY INFORM THE ARCHITECT IF ANY WORK SHOWN ON THIS DRAWING IS NOT IN ACCORDANCE WITH THE RELEVANT CODES OF PRACTICE RECOGNISED GOOD PRACTICE THROUGHOUT THE INDUSTRY AND DOES NOT COMPLY WITH THE RELEVANT LOCAL AUTHORITY BYE-LAWS OR BUILDING REGULATIONS.
IMMEDIATELY ADVISE THE ARCHITECT / QUANTITY SURVEYOR OF THE EFFECT UPON PROGRAMME AND COST OF ANY ALTERATIONS TO THE PROPOSED WORKS SHOWN ON THIS DRAWING.
THIS DRAWING SUPERSEDES ALL PREVIOUS ISSUES OF THE SAME DRAWING NUMBER WITH EARLIER REVISIONS.
THIS DRAWING IS COPYRIGHT TO KENNETH HENNESSY ARCHITECTS LTD. AND THE CONTENTS MUST NOT BE DISCLOSED TO ANYONE WITHOUT PRIOR AGREEMENT.

GENERAL NOTES

ALL DIMENSIONS TO BE CHECKED ON SITE.
THIS DRAWING IS TO BE READ IN CONJUNCTION WITH ALL RELEVANT SPECIFICATIONS AND DRAWINGS.
IN THE EVENT OF ANY DISCREPANCIES BETWEEN DRAWINGS THE CONTRACTOR IS TO INFORM THE ARCHITECT IMMEDIATELY.
DO NOT SCALE. USE FIGURED DIMENSIONS ONLY.
ALL WORK TO COMPLY WITH CURRENT BUILDING REGS & B.S.

REVISION REGISTER

NUMBER	DATE	DESCRIPTION	DRAWN	CHECKED	APPROVED
P01	06/03/25	PLANNING	RF	KH	KH

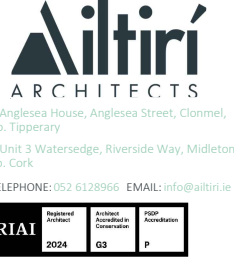

CLIENT:
TIPPERARY COUNTY COUNCIL

PROJECT:
PROPOSED EXTENSION TO EXISTING CHANGING PLACES AT GARRYKENNEDY INNER HARBOUR, CO. TIPPERARY

DRAWING TITLE:
PROPOSED ELEVATIONS AND SECTIONS

SCALE:
1:100

STATUS:
PLANNING

DRAWING NUMBER:
24038-AA-XX-A-P-2000-P01