




100
0 10
Millimetres

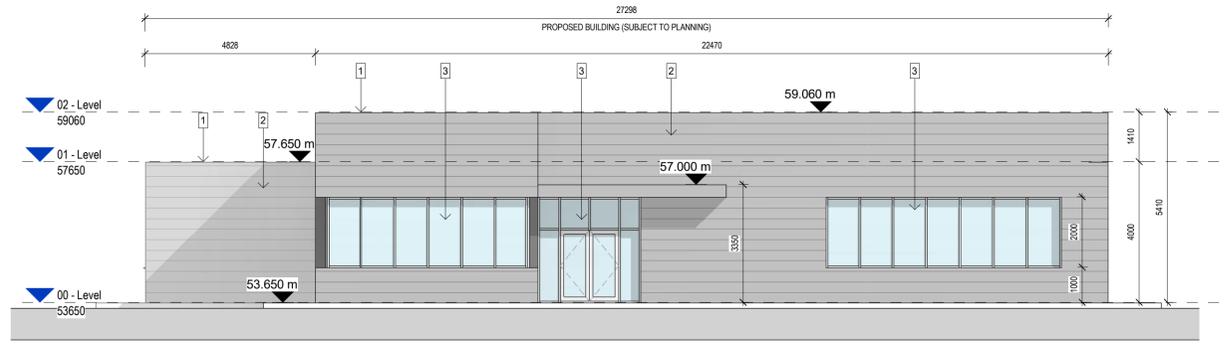


1 West Elevation
SCALE 1 : 100

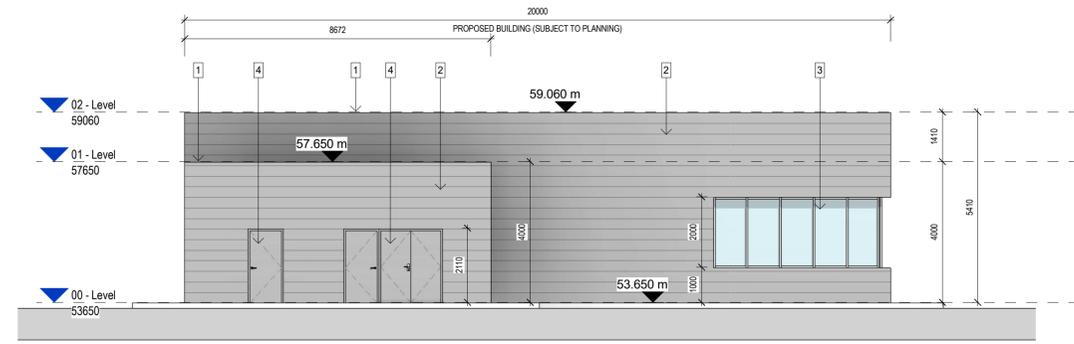


2 North Elevation
SCALE 1 : 100

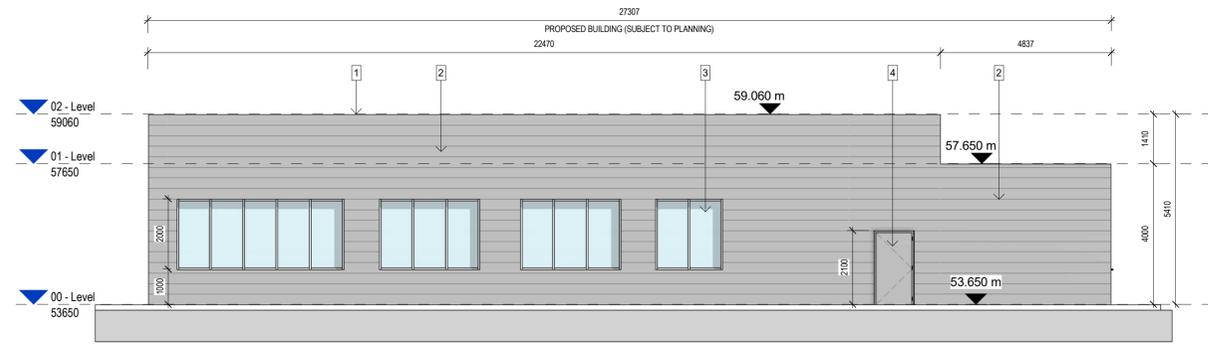


3 East Elevation
SCALE 1 : 100

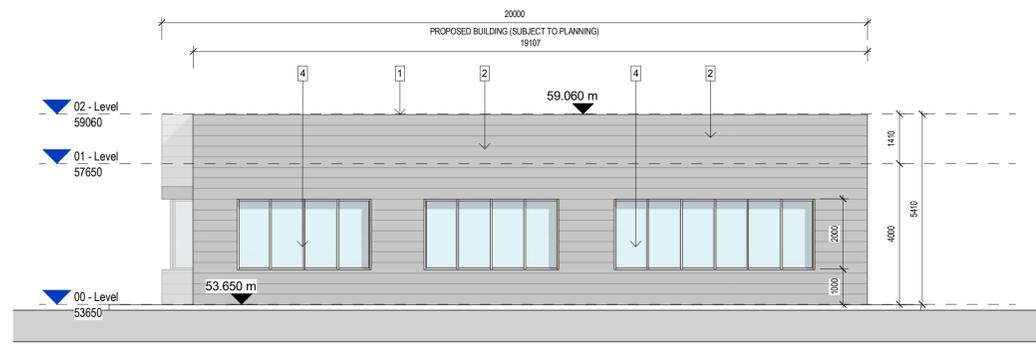

4 South Elevation
SCALE 1 : 100

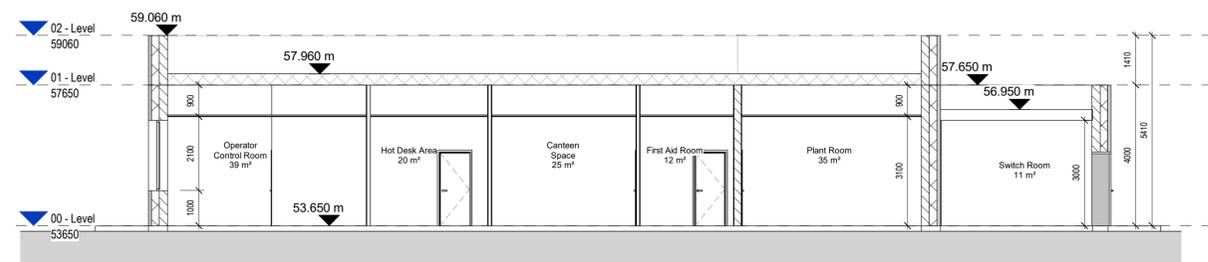

A-A Section A-A
SCALE 1 : 100

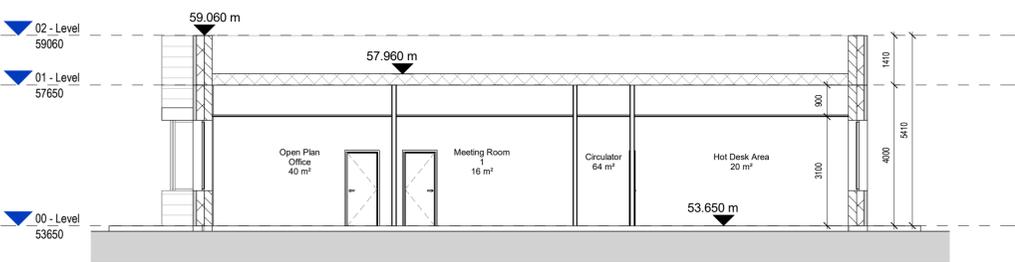

B-B Section B-B
SCALE 1 : 100


GENERAL NOTES

- ALL DIMENSIONS ARE IN MILLIMETRES UNLESS NOTED OTHERWISE
- ONLY WRITTEN DIMENSIONS SHALL BE USED. NO DIMENSIONS SHALL BE SCALED FROM THE DRAWINGS
- ALL LEVELS ARE IN METRES AND ARE TO MALIN HEAD DATUM
- ALL COORDINATES ARE IN METRES AND ARE TO IRISH TRANSVERSE MERCATOR
- DRAWINGS ARE TO BE READ IN CONJUNCTION WITH THE SPECIFICATION

FINISHES LEGEND:

- 1 Parapet Roof
- 2 Kingspan Panel KS1000 MR to selected Neutral RAL colour
- 3 Aluminum window frames to selected Neutral RAL colour
- 4 Steel door to selected RAL colour

Key Plan

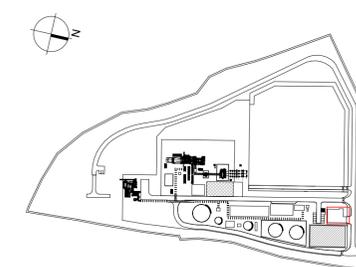

Rev.	Date	Description	By	Rev'd	Chk'd	App'd
P00	14/01/2026	Planning Issue	AH	JM	AJ	

Drawing Suitability	FOR PLANNING	Status	P	Project Title	Cashla Peaker Plant, Rathmorrissy and Pollnagroagh (Townlands), Athenry, Co. Galway	
		DUBLIN CORK GALWAY DUNDALK ATKINS HOUSE, 150 AIRSIDE BUSINESS PARK, SWORDS, DUBLIN, K67 K5W4. Tel : +353 1 810 8000 Email : info.ie@atkinsrealis.com		Administration Building & ESB Substation - Elevations & Sections		
Client	BORD GÁIS ENERGY					
Scale	As indicated	Drawn	AH	Checked	JM	
Original Size	A1	Date	25-06-2025	Date	25-06-2025	
Reviewed	AJB	Date	25-06-2025	Authorised	AJB	
Drawing Number	PEK3-ATK-ZZ-ZZ-DR-A-ATK-000008				Revision	P00