




100
0 10
Millimetres

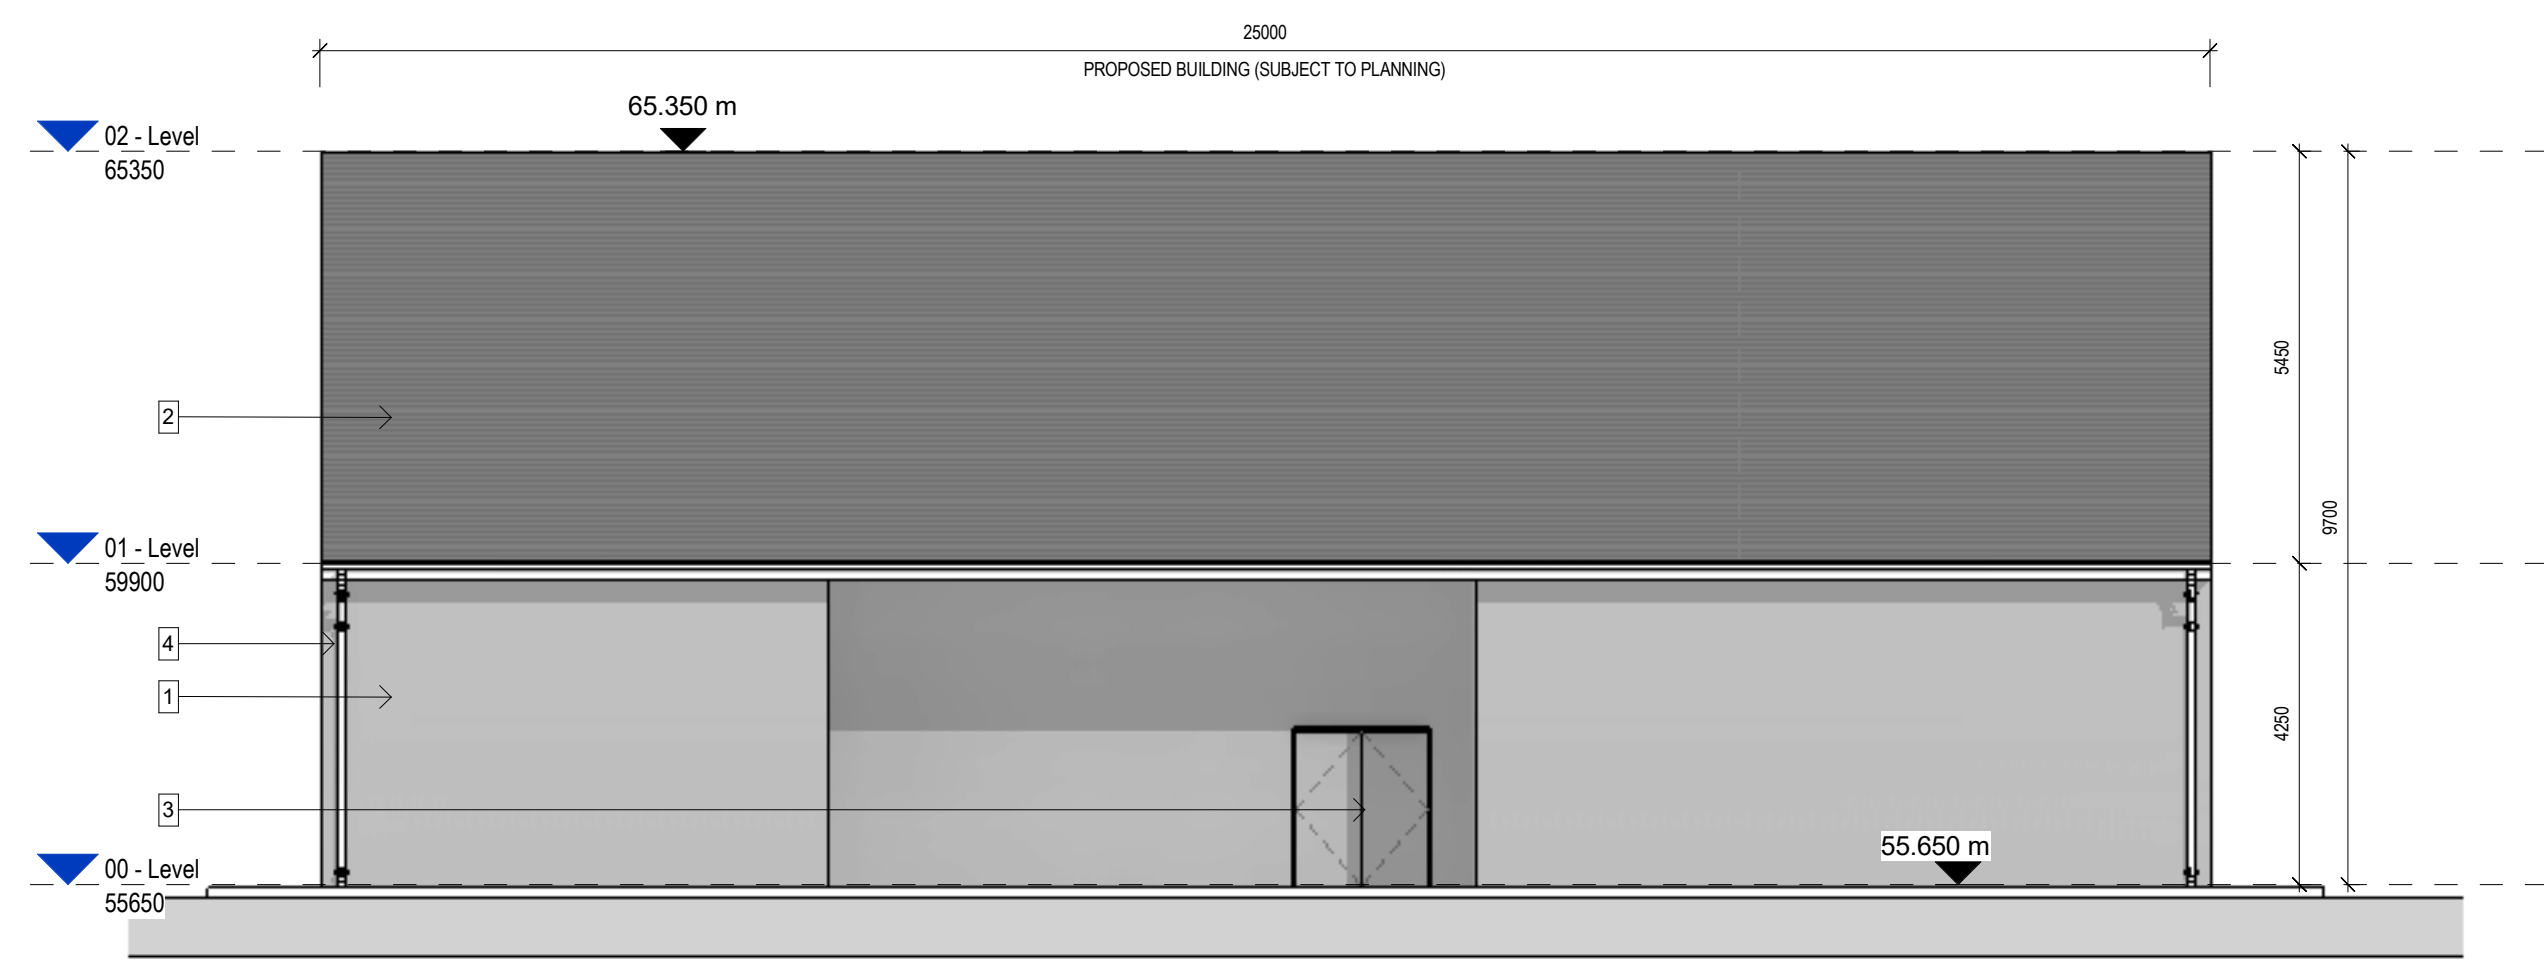


1 South/East Elevation
SCALE 1 : 100

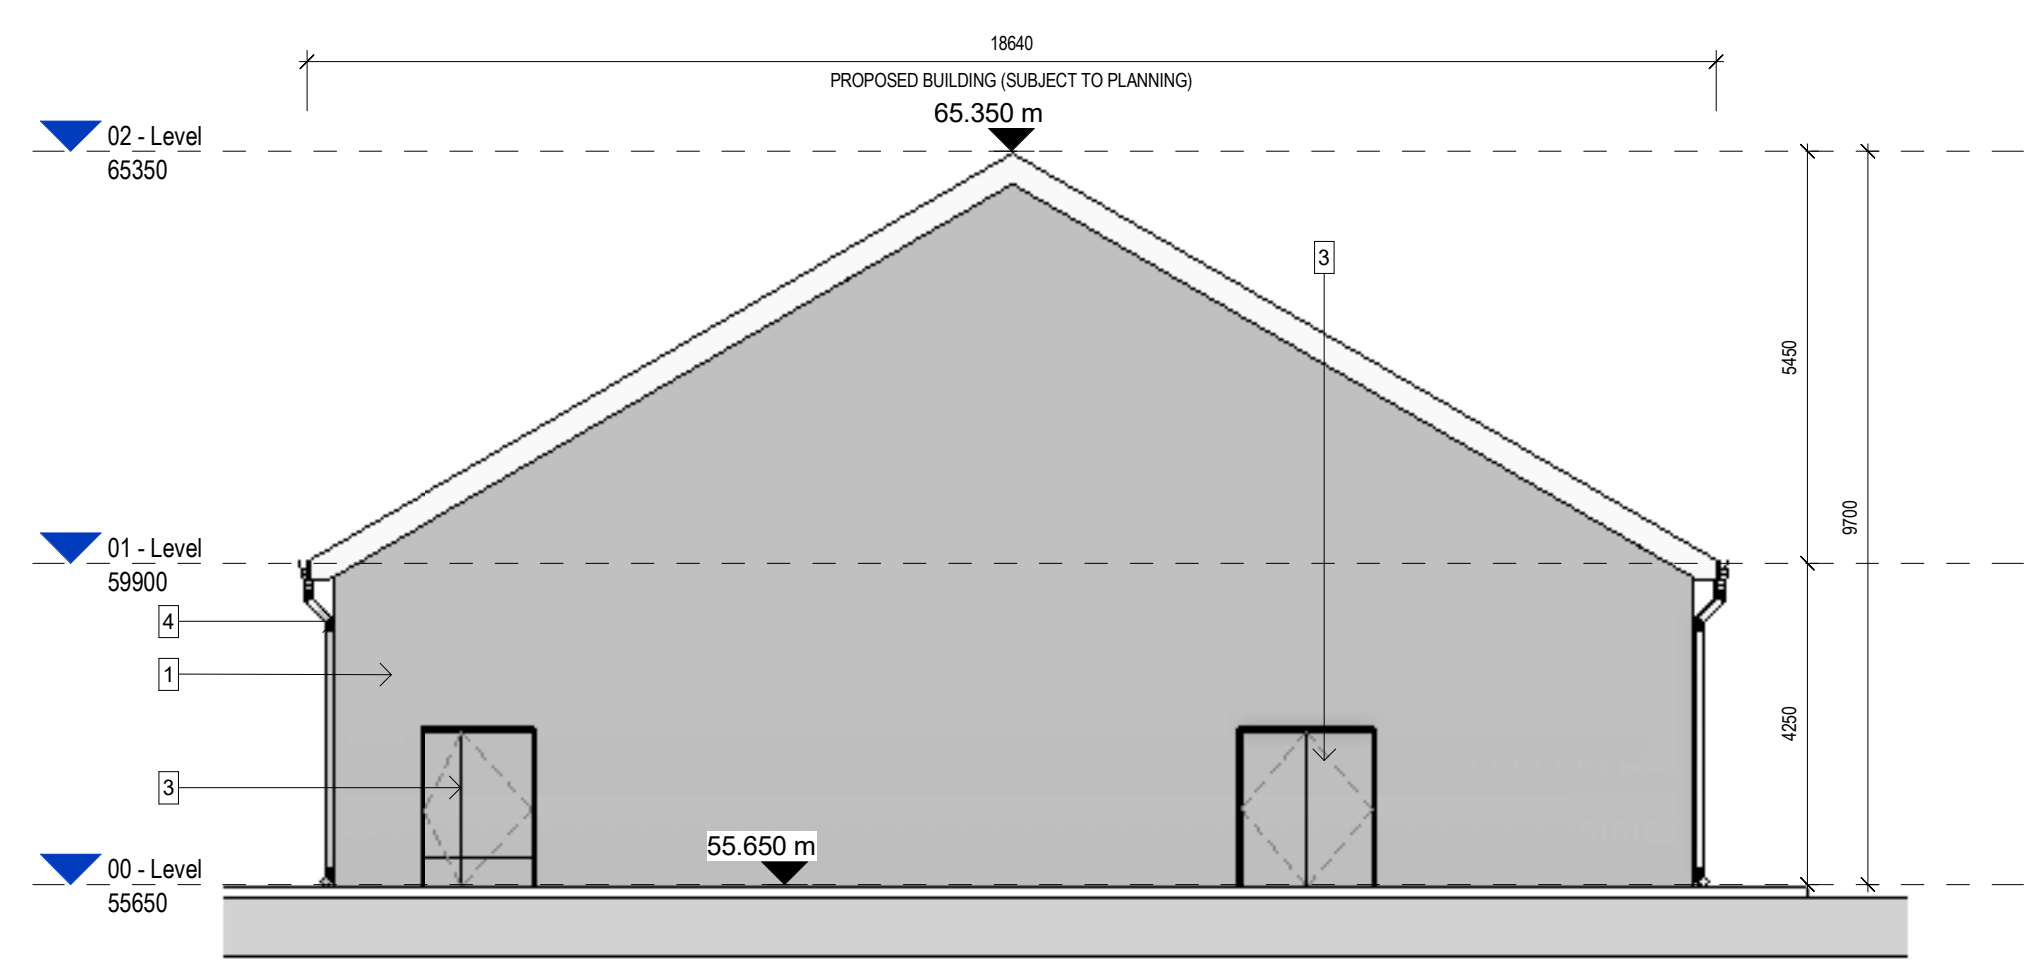


2 South/West Elevation
SCALE 1 : 100

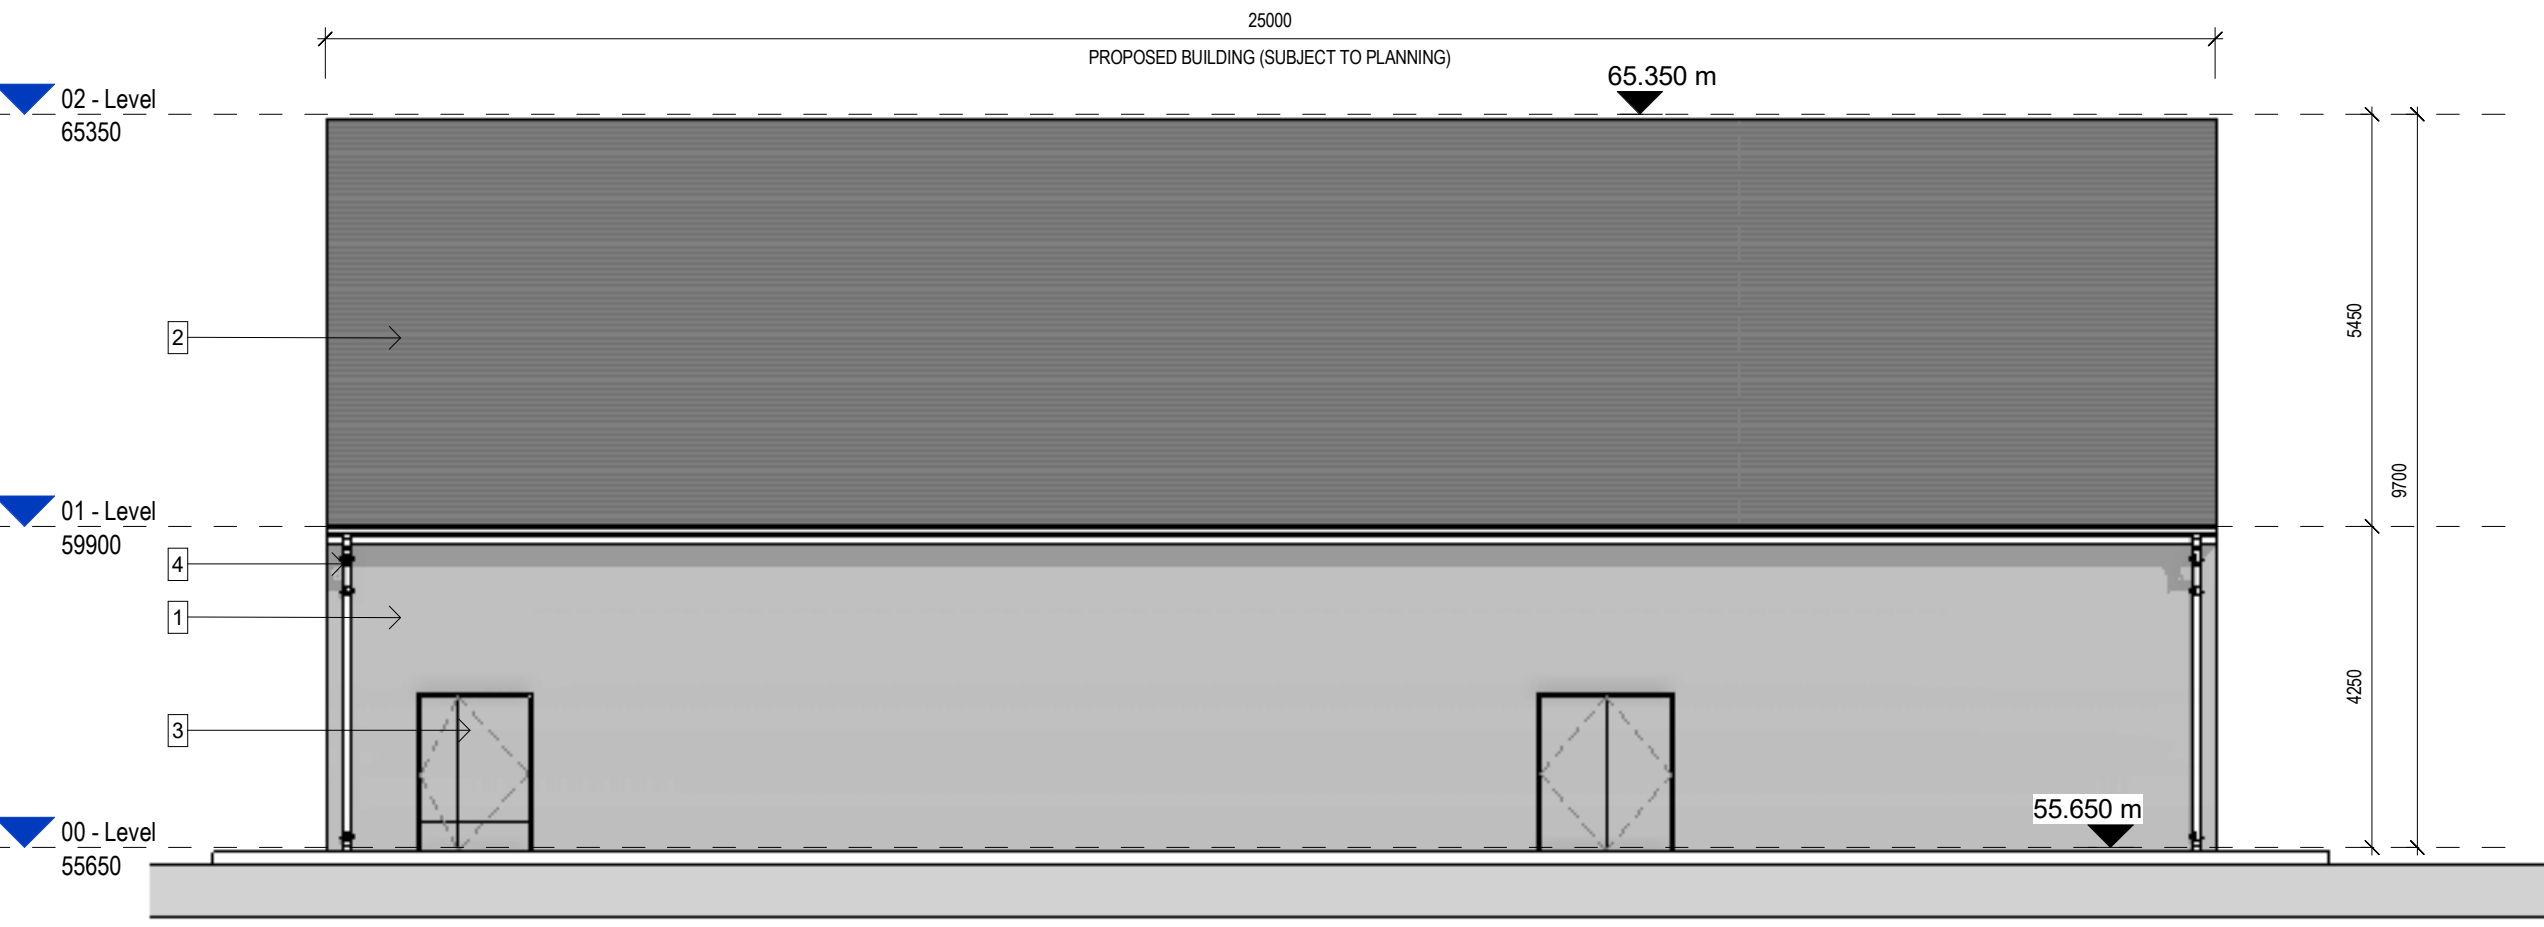


3 North/West Elevation
SCALE 1 : 100

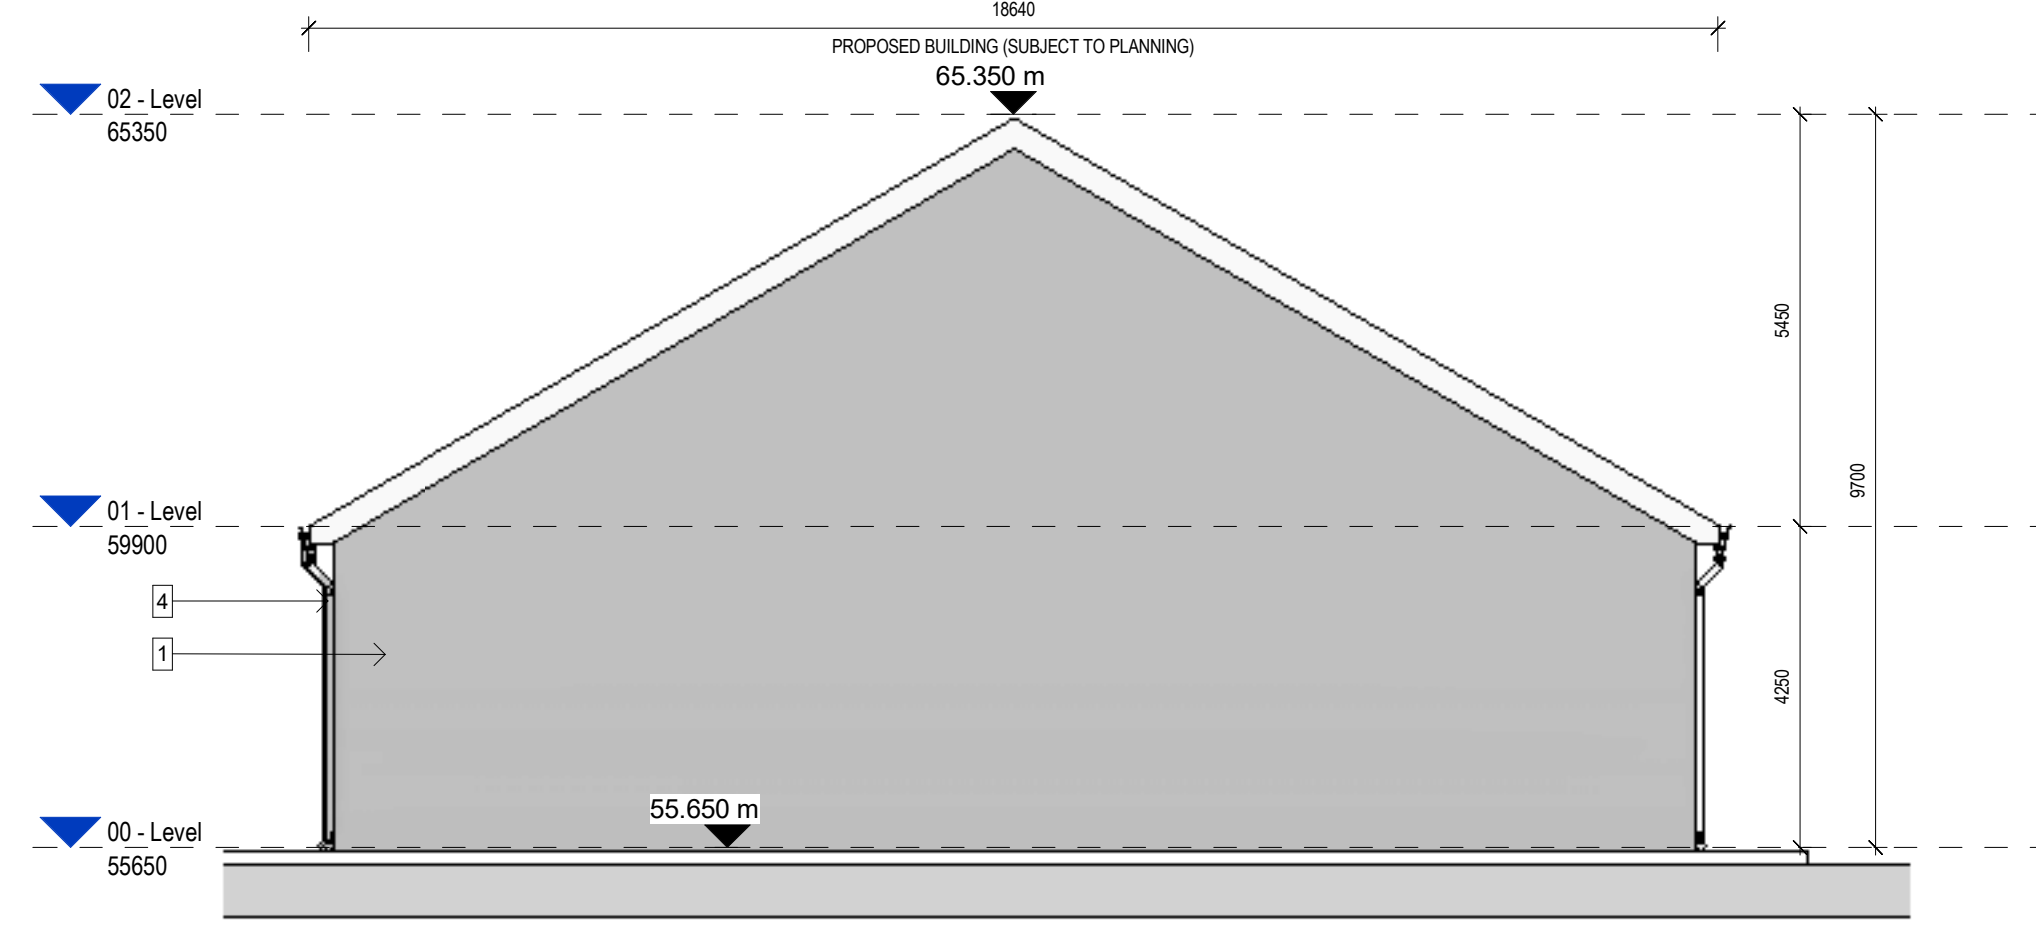

4 North/East Elevation
SCALE 1 : 100

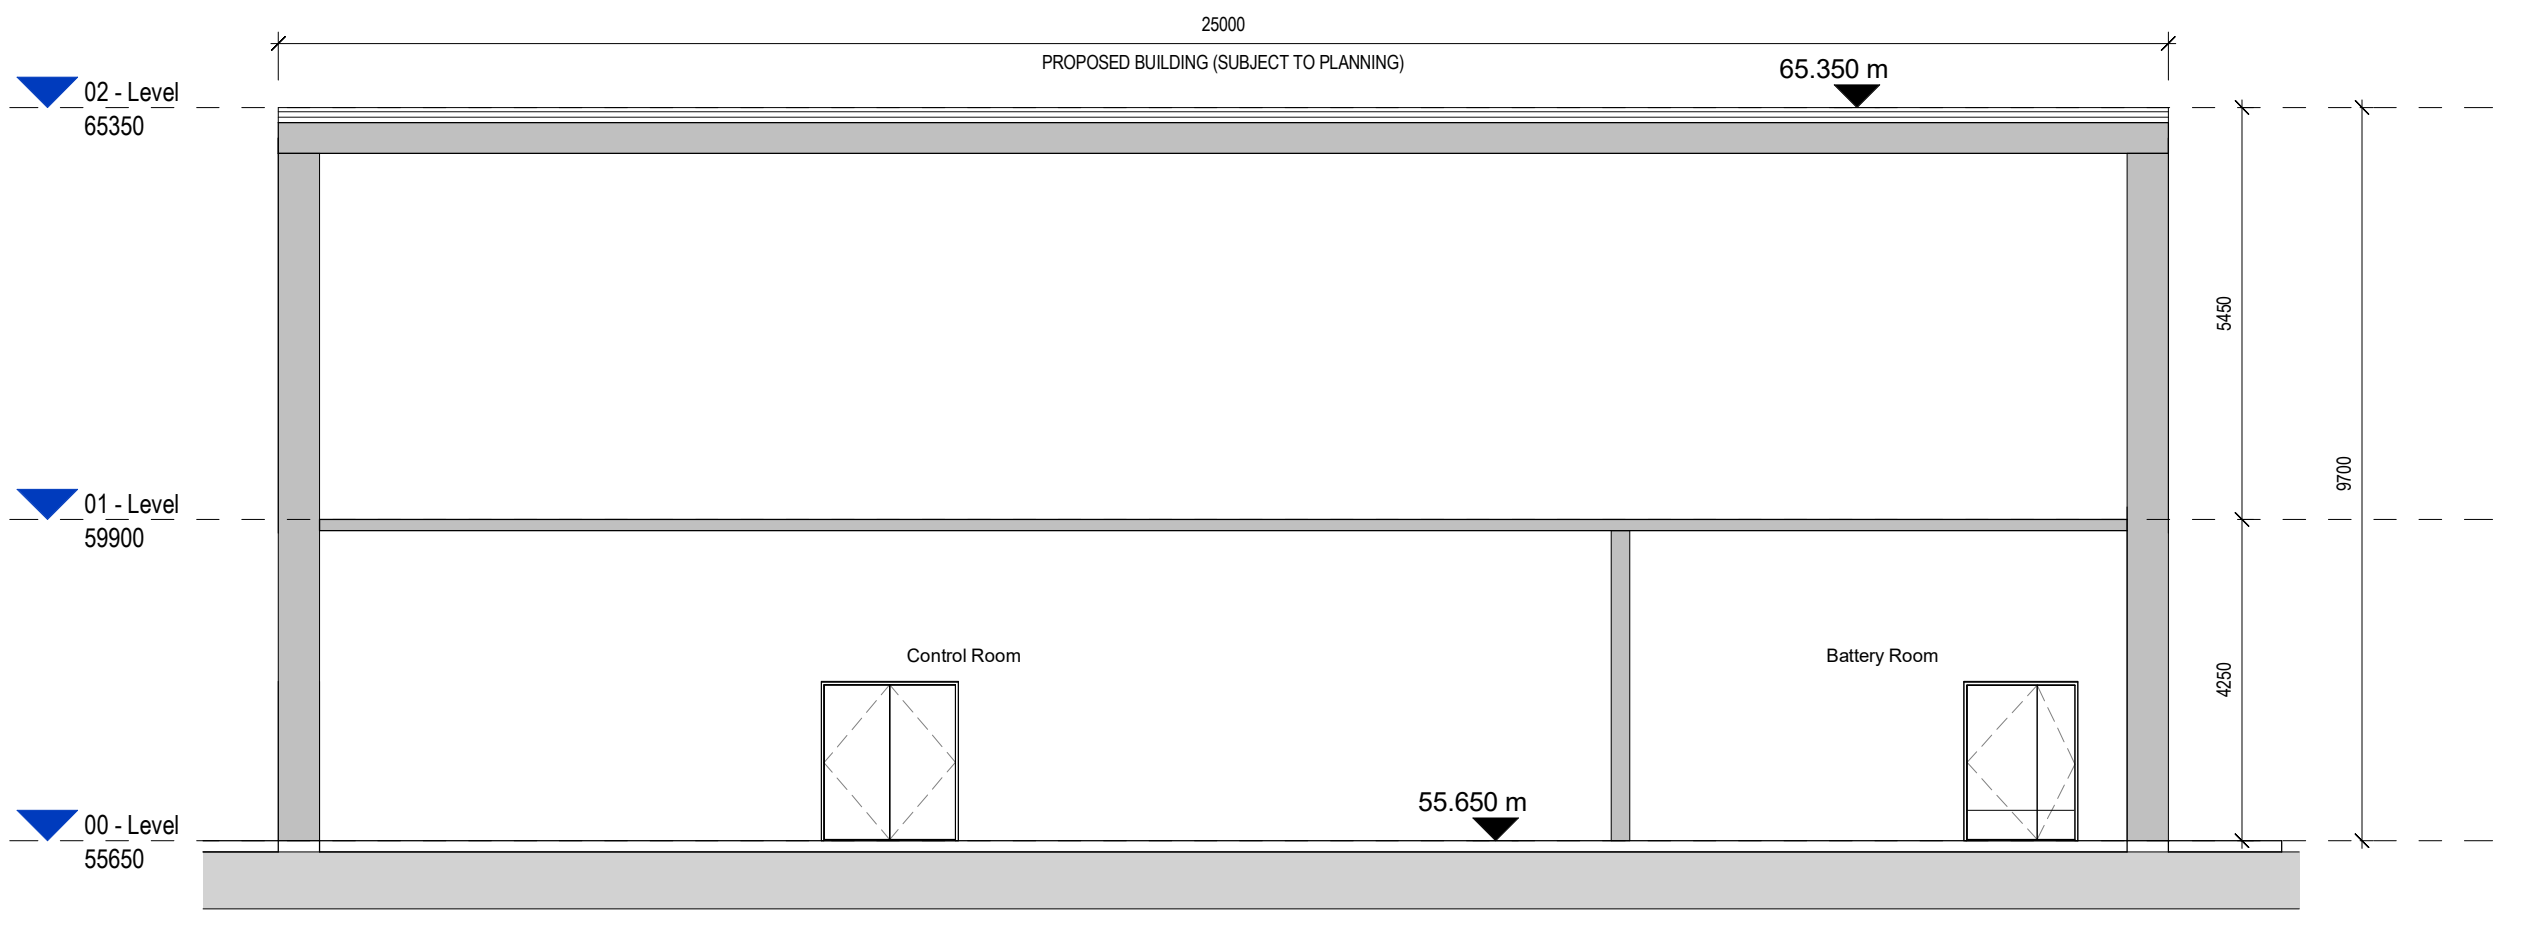


A-A Section A-A
SCALE 1 : 100

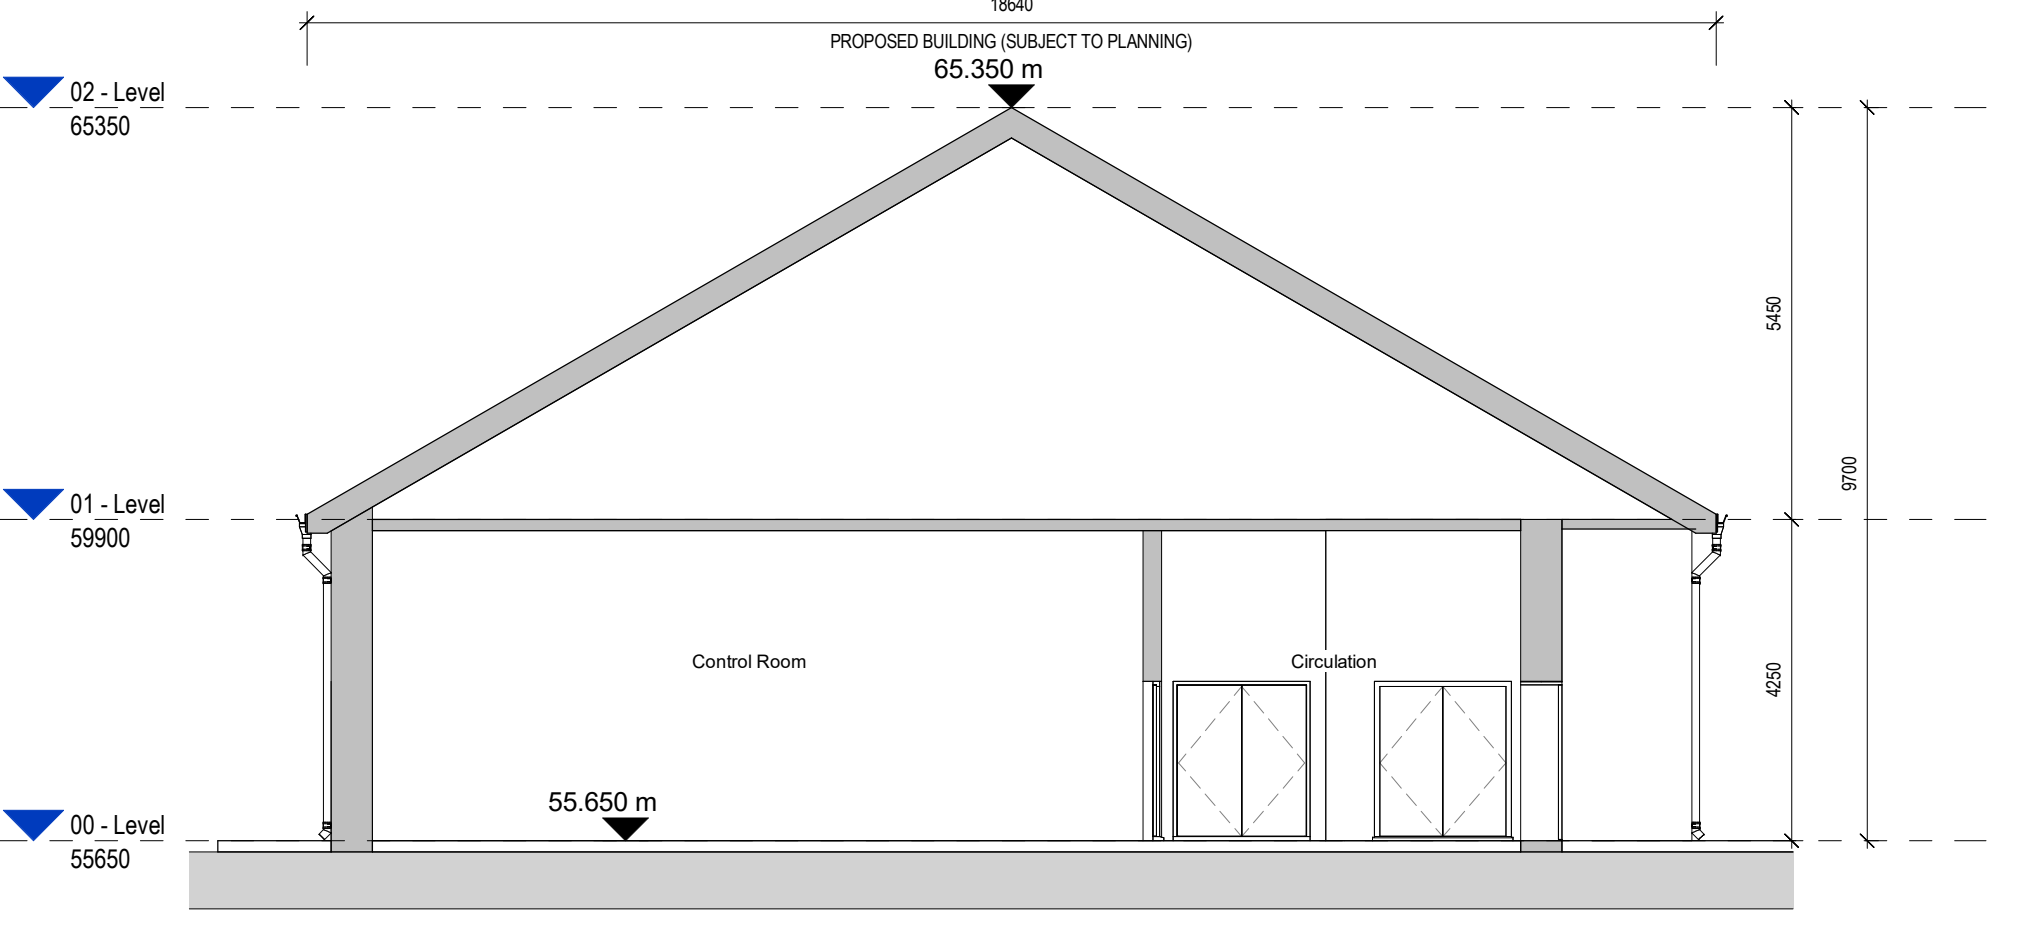

B-B Section B-B
SCALE 1 : 100

- GENERAL NOTES**
- ALL DIMENSIONS ARE IN MILLIMETRES UNLESS NOTED OTHERWISE
 - ONLY WRITTEN DIMENSIONS SHALL BE USED. NO DIMENSIONS SHALL BE SCALED FROM THE DRAWINGS
 - ALL LEVELS ARE IN METRES AND ARE TO MALIN HEAD DATUM
 - ALL COORDINATES ARE IN METRES AND ARE TO IRISH TRANSVERSE MERCATOR
 - DRAWINGS ARE TO BE READ IN CONJUNCTION WITH THE SPECIFICATION

- FINISHES LEGEND:**
- Scud Render & Float in Sand White Cement Plaster Roughcast Finish
 - Blue/Black Slates
 - Steel door to selected RAL colour
 - RWP

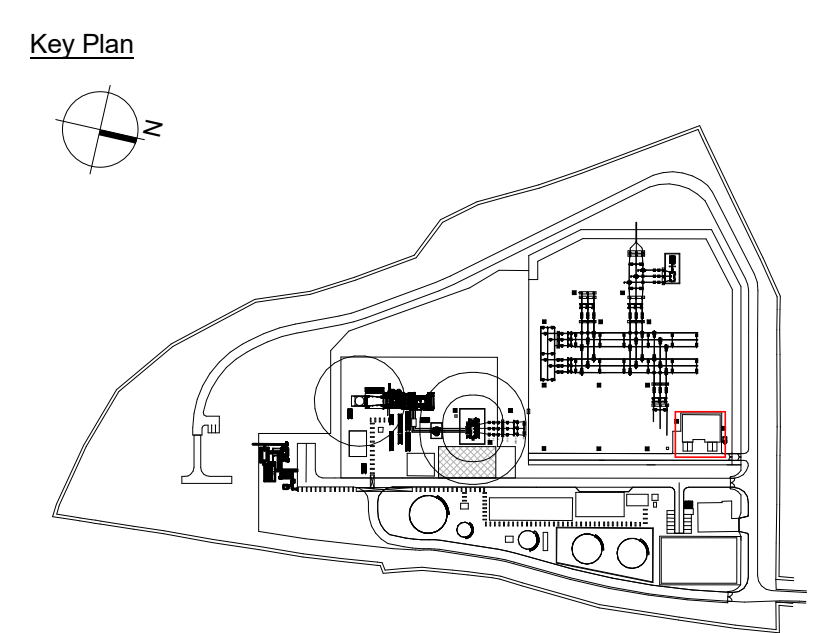

| Rev. | Date | Description | By | Rev'd | Chk'd | App'd |
|------|------------|----------------|----|-------|-------|-------|
| P00 | 14/01/2026 | Planning Issue | AH | JM | AJ | |

| | | | | | | | | | |
|--|--------------------------------|--------|------------|---------------|--|----------|------------|------------|------------|
| Drawing Suitability | FOR PLANNING | Status | P | Project Title | Cashla Peaker Plant 220kV Substation and Grid Connection | | | | |
| <p>DUBLIN CORK GALWAY DUNDALK</p> <p>ATKINS HOUSE, 150 AIRSIDE BUSINESS PARK, SWORDS, DUBLIN, K67 K5W4. Tel : +353 1 810 8000 Email : info.ie@atkinsrealis.com</p> | | | | Drawing Title | AIS Substation Building | | | | |
| | | | | Client | BORD GÁIS ENERGY | | | | |
| Scale | As indicated | Drawn | AH | Checked | JM | Reviewed | AJB | Authorised | AJB |
| Original Size | A1 | Date | 25-06-2025 | Date | 25-06-2025 | Date | 26-06-2025 | Date | 26-06-2025 |
| Drawing Number | PEK3-ATK-ZZ-ZZ-DR-A-ATK-000010 | | | Revision | P00 | | | | |