



DO NOT SCALE. WORK TO FIGURED DIMENSIONS ONLY.
 ALL EXISTING DIMENSIONS TO BE CHECKED ON SITE.
 DRAWN ON AUTOCAD R2004 AT DEADY GAHAN ARCHITECTS LTD
 LAYERS ON THIS DRAWING COMPLY WITH BS 1192: PART 5

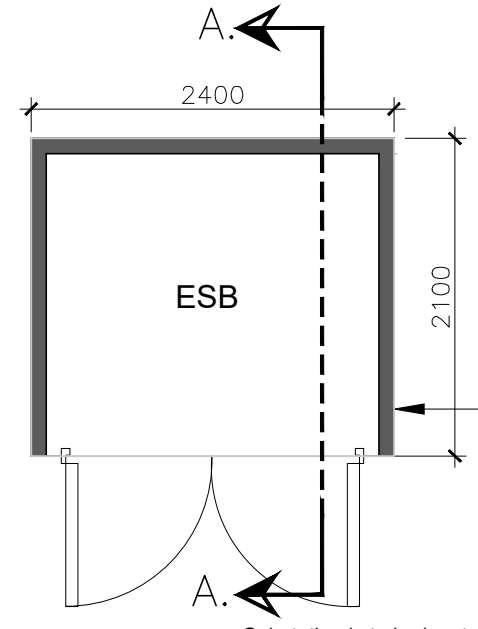


PLAN
 SCALE 1:50 @ A3


Substation is to be located minimum of 5 metres from the nearest house

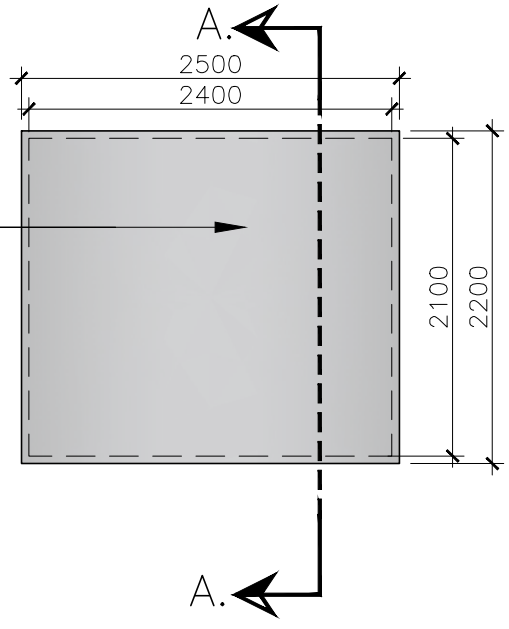


ROOF PLAN
 SCALE 1:50 @ A3

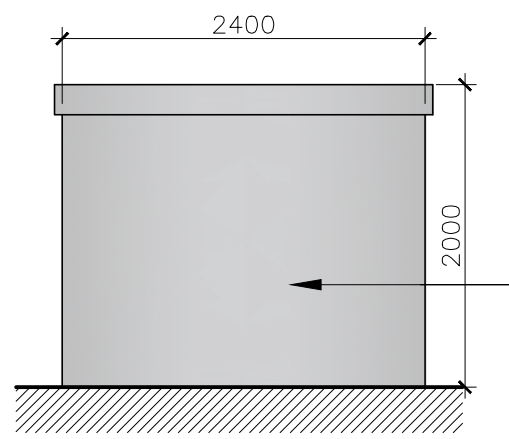


REAR ELEVATION
 SCALE 1:50 @ A3

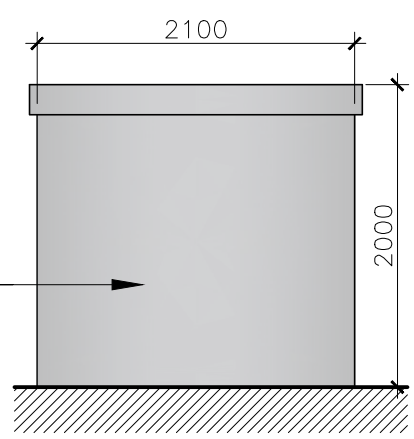


SIDE ELEVATION
 SCALE 1:50 @ A3

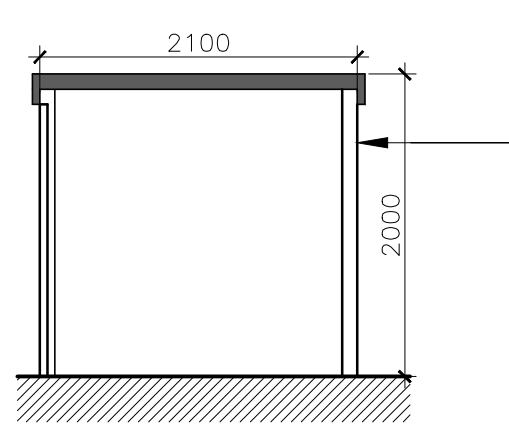



SECTION A-A
 SCALE 1:50 @ A3

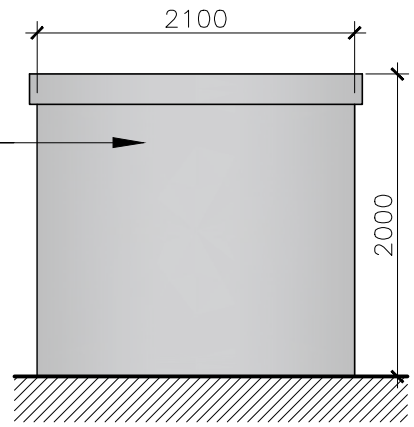

SIDE ELEVATION
 SCALE 1:50 @ A3

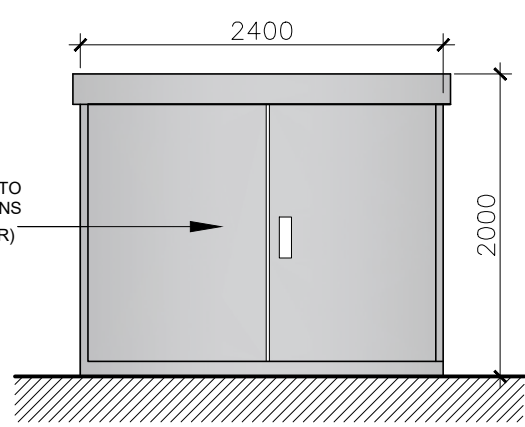

FRONT ELEVATION
 SCALE 1:50 @ A3

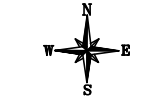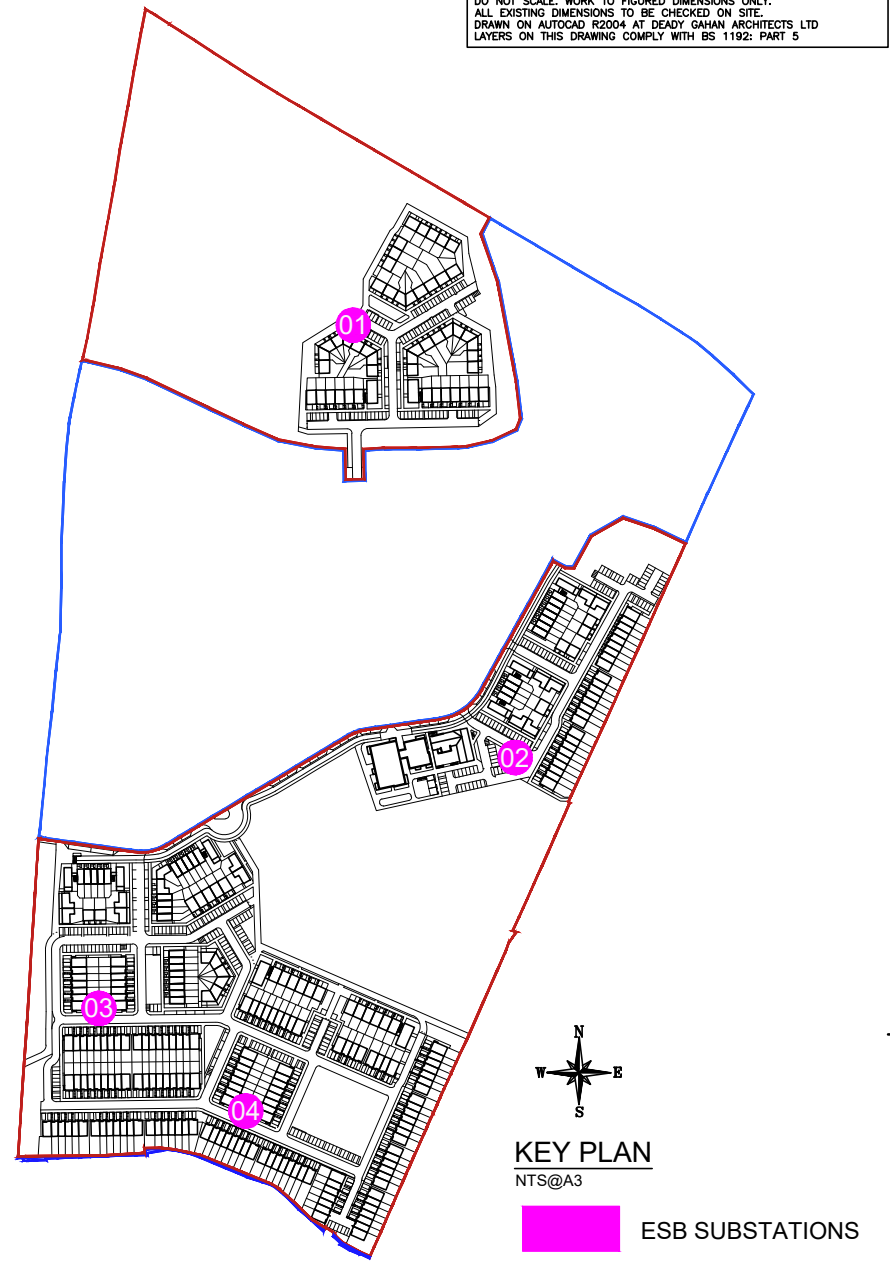


KEY PLAN
 NTS@A3

ESB SUBSTATIONS

Note
 Please refer to Site Plan (drawing no. 23068/P/003E) for orientation.

date	rev	name	chk	note
18.05.26	P1	EH	EJG	ISSUE FOR PLANNING

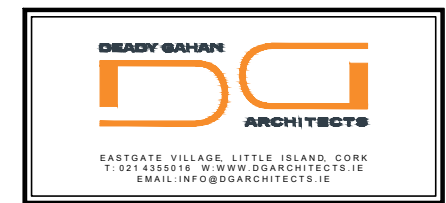

Project
 PROPOSED RESIDENTIAL DEVELOPMENT
 AT RATHBEALE ROAD, SWORDS,
 CO. DUBLIN

Drawing title			
ESB SUBSTATION PLAN, ELEVATIONS AND SECTION A-A			
Scale 1:50 @ A3	Drawn PC	Checked EJG	Date 18.05.26
Project No. 23068	Drw. No. 23068/P/010	Revision P1	
Information Comments			Tender <input type="checkbox"/>
Planning <input checked="" type="checkbox"/>			Construction <input type="checkbox"/>