



DO NOT SCALE FROM THIS DRAWING. USE FIGURED DIMENSIONS IN ALL CASES. VERIFY DIMENSIONS ON SITE AND REPORT ANY DISCREPANCIES TO THE ARCHITECTS IMMEDIATELY. THIS DRAWING IS TO BE READ IN CONJUNCTION WITH THE ARCHITECTS SPECIFICATION. © THIS DRAWING IS COPYRIGHT AND MAY ONLY BE REPRODUCED WITH THE ARCHITECTS PERMISSION.


NOTES

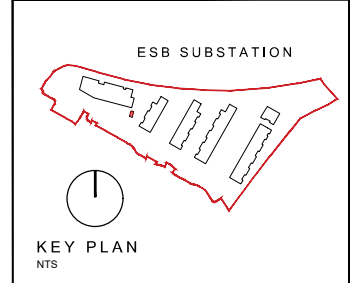


- Finishes Legend - Proposed**
1. Self coloured render. Colour by architect.
 2. Selected 2 tone speckled brick colour by architect.

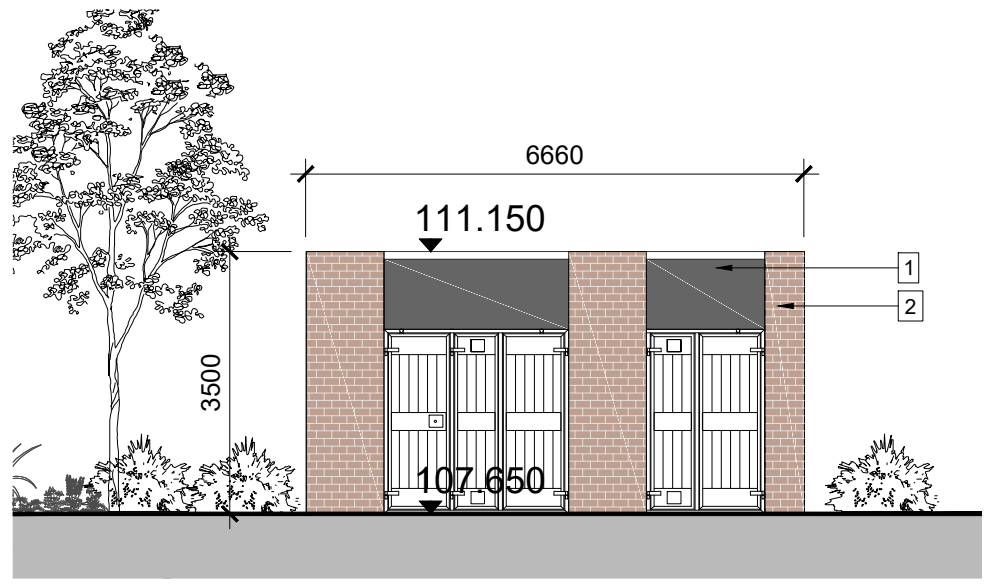


FRONT ELEVATION SCALE 1:100

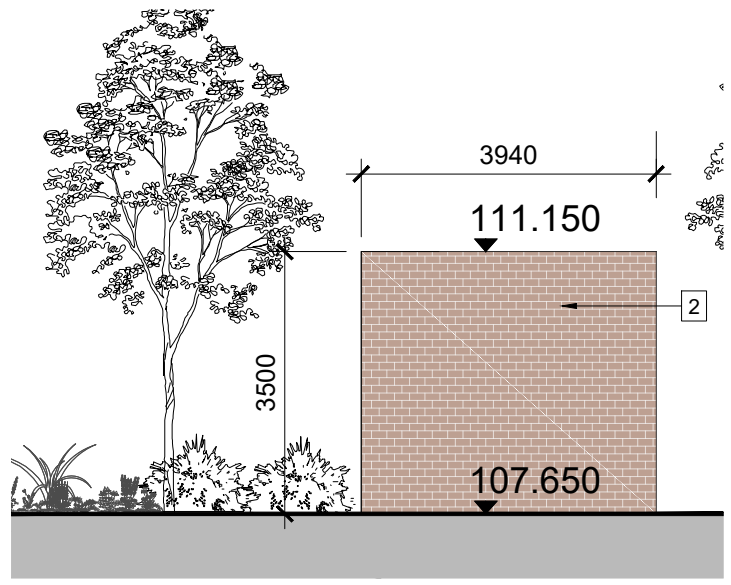


FRONT ELEVATION SCALE 1:100

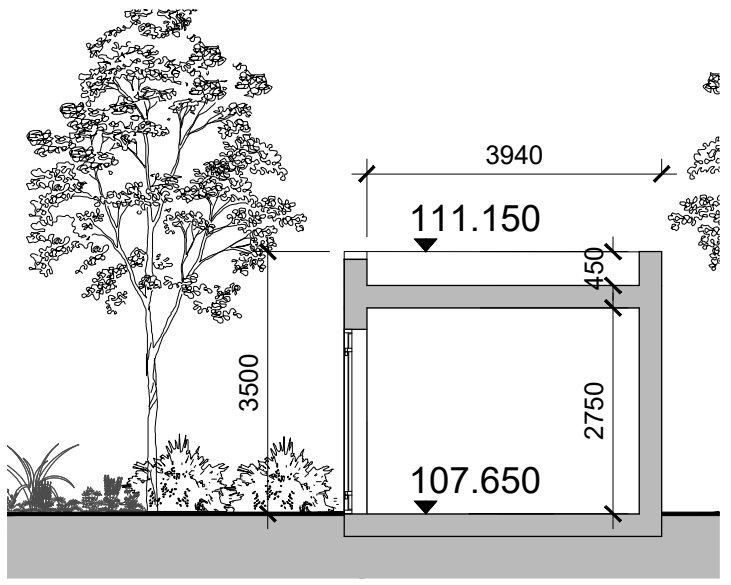

SECTION SCALE 1:100

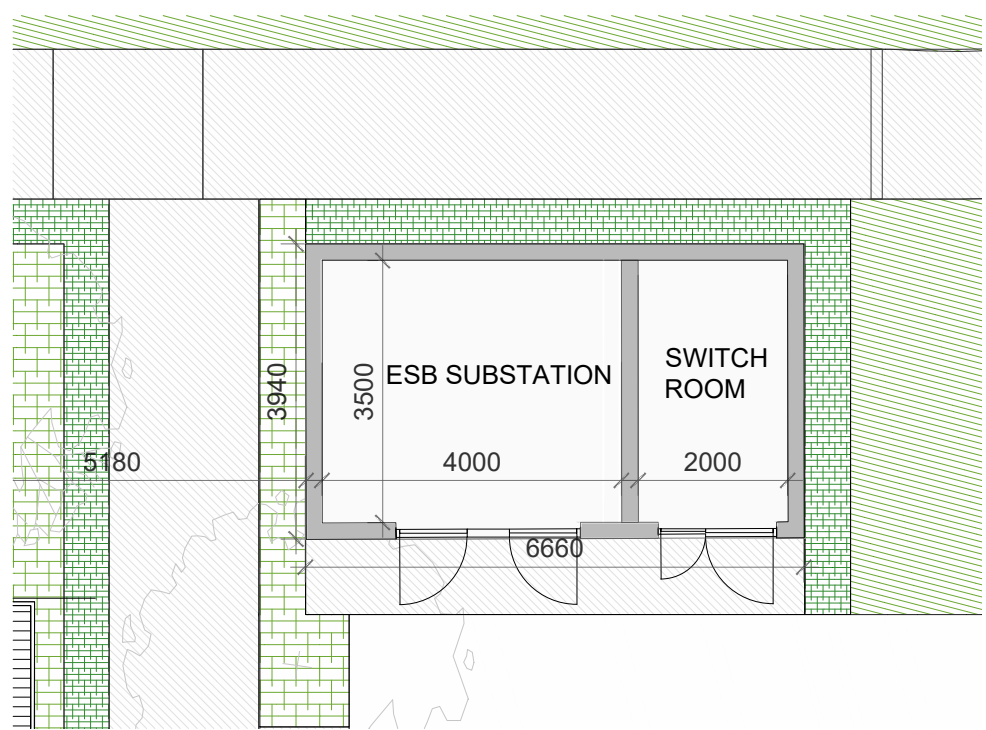

FLOOR PLAN SCALE 1:100

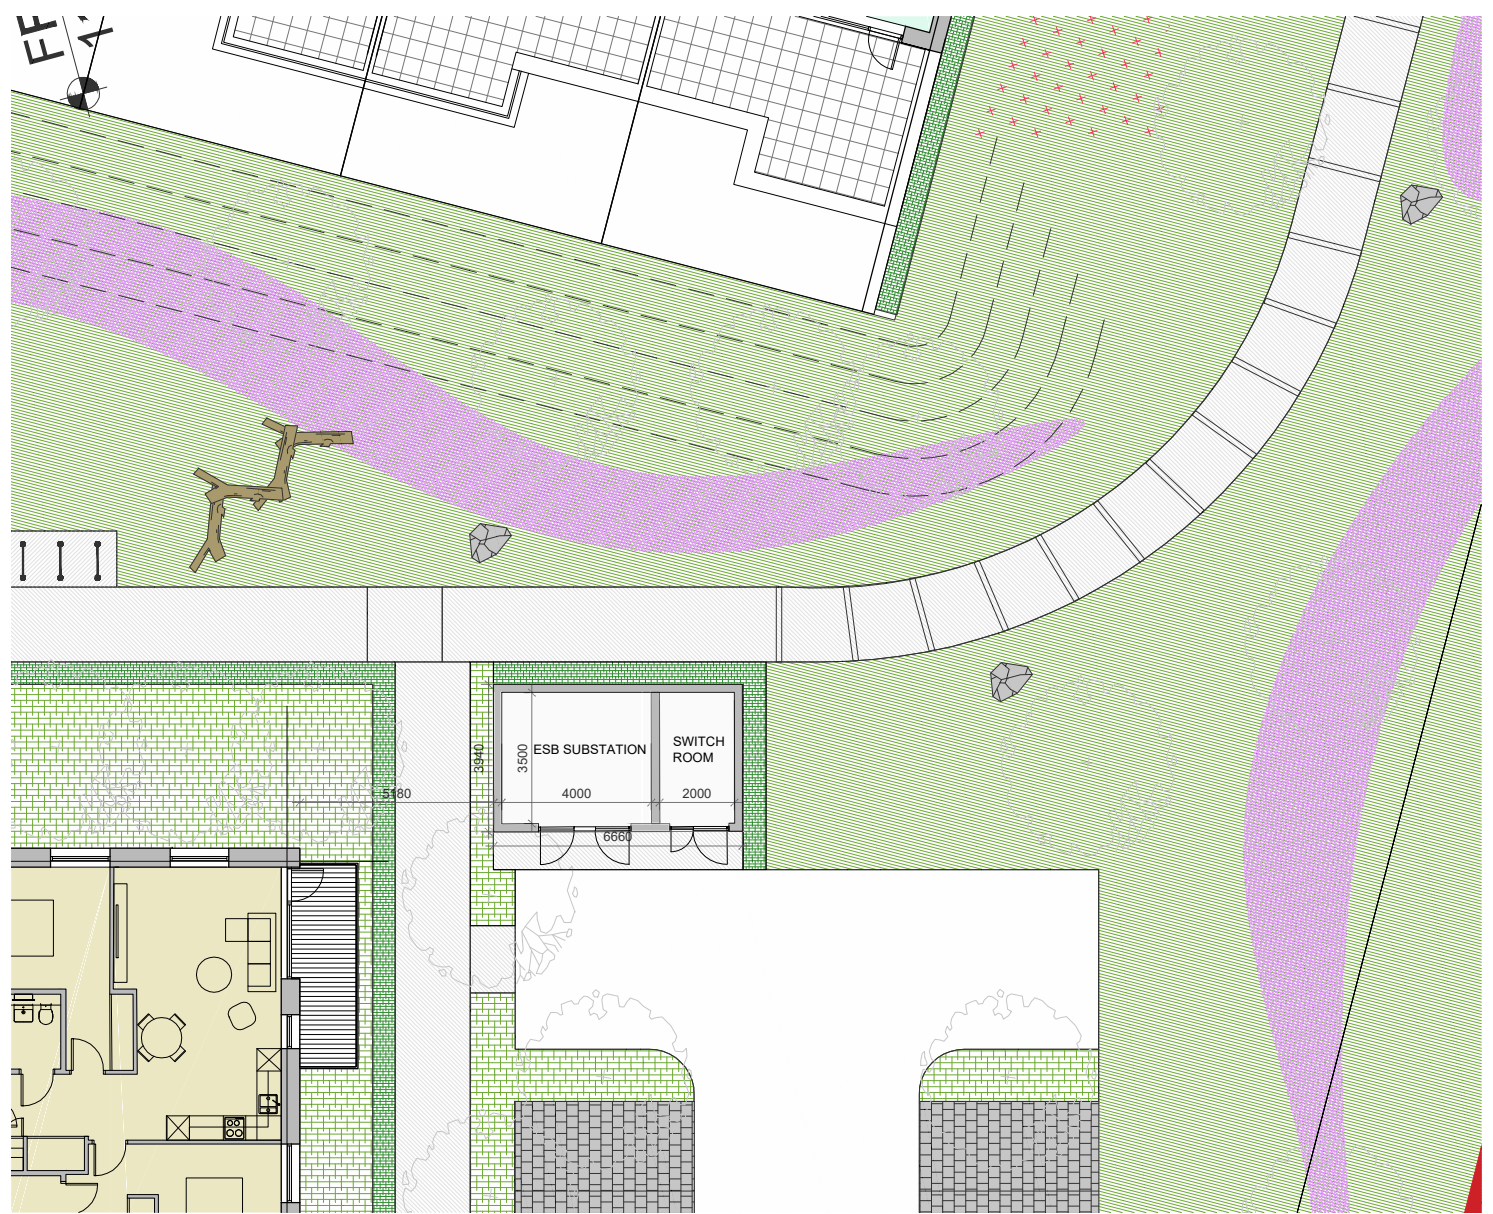

FLOOR PLAN SCALE 1:200

REV	DTE	DRN	ISSUE
P1	May 2021	JR	Planning Issue

reddy architecture + urbanism

Reddy Architecture + Urbanism
Dublin Office
Dairy Mills, Dairy Road, Dublin 6.
T: +353 (0)1 4987000
W: www.reddyarchitecture.com
E: info@reddyarchitecture.com

PLANNING APPLICATION

JOB
Residential Development at Lands South of
Stocking Avenue

CLIENT
Ardstone Homes Limited

DRAWING
ESB SUB-STATION

DATE May 2021 SCALE as shown @ A3
DRN. JR CHECKED AL

JOB NO. DWG NO. REVISION
P18-153D 3.2_110 P1

ORIGINAL SHEET SIZE = A1