




Legend

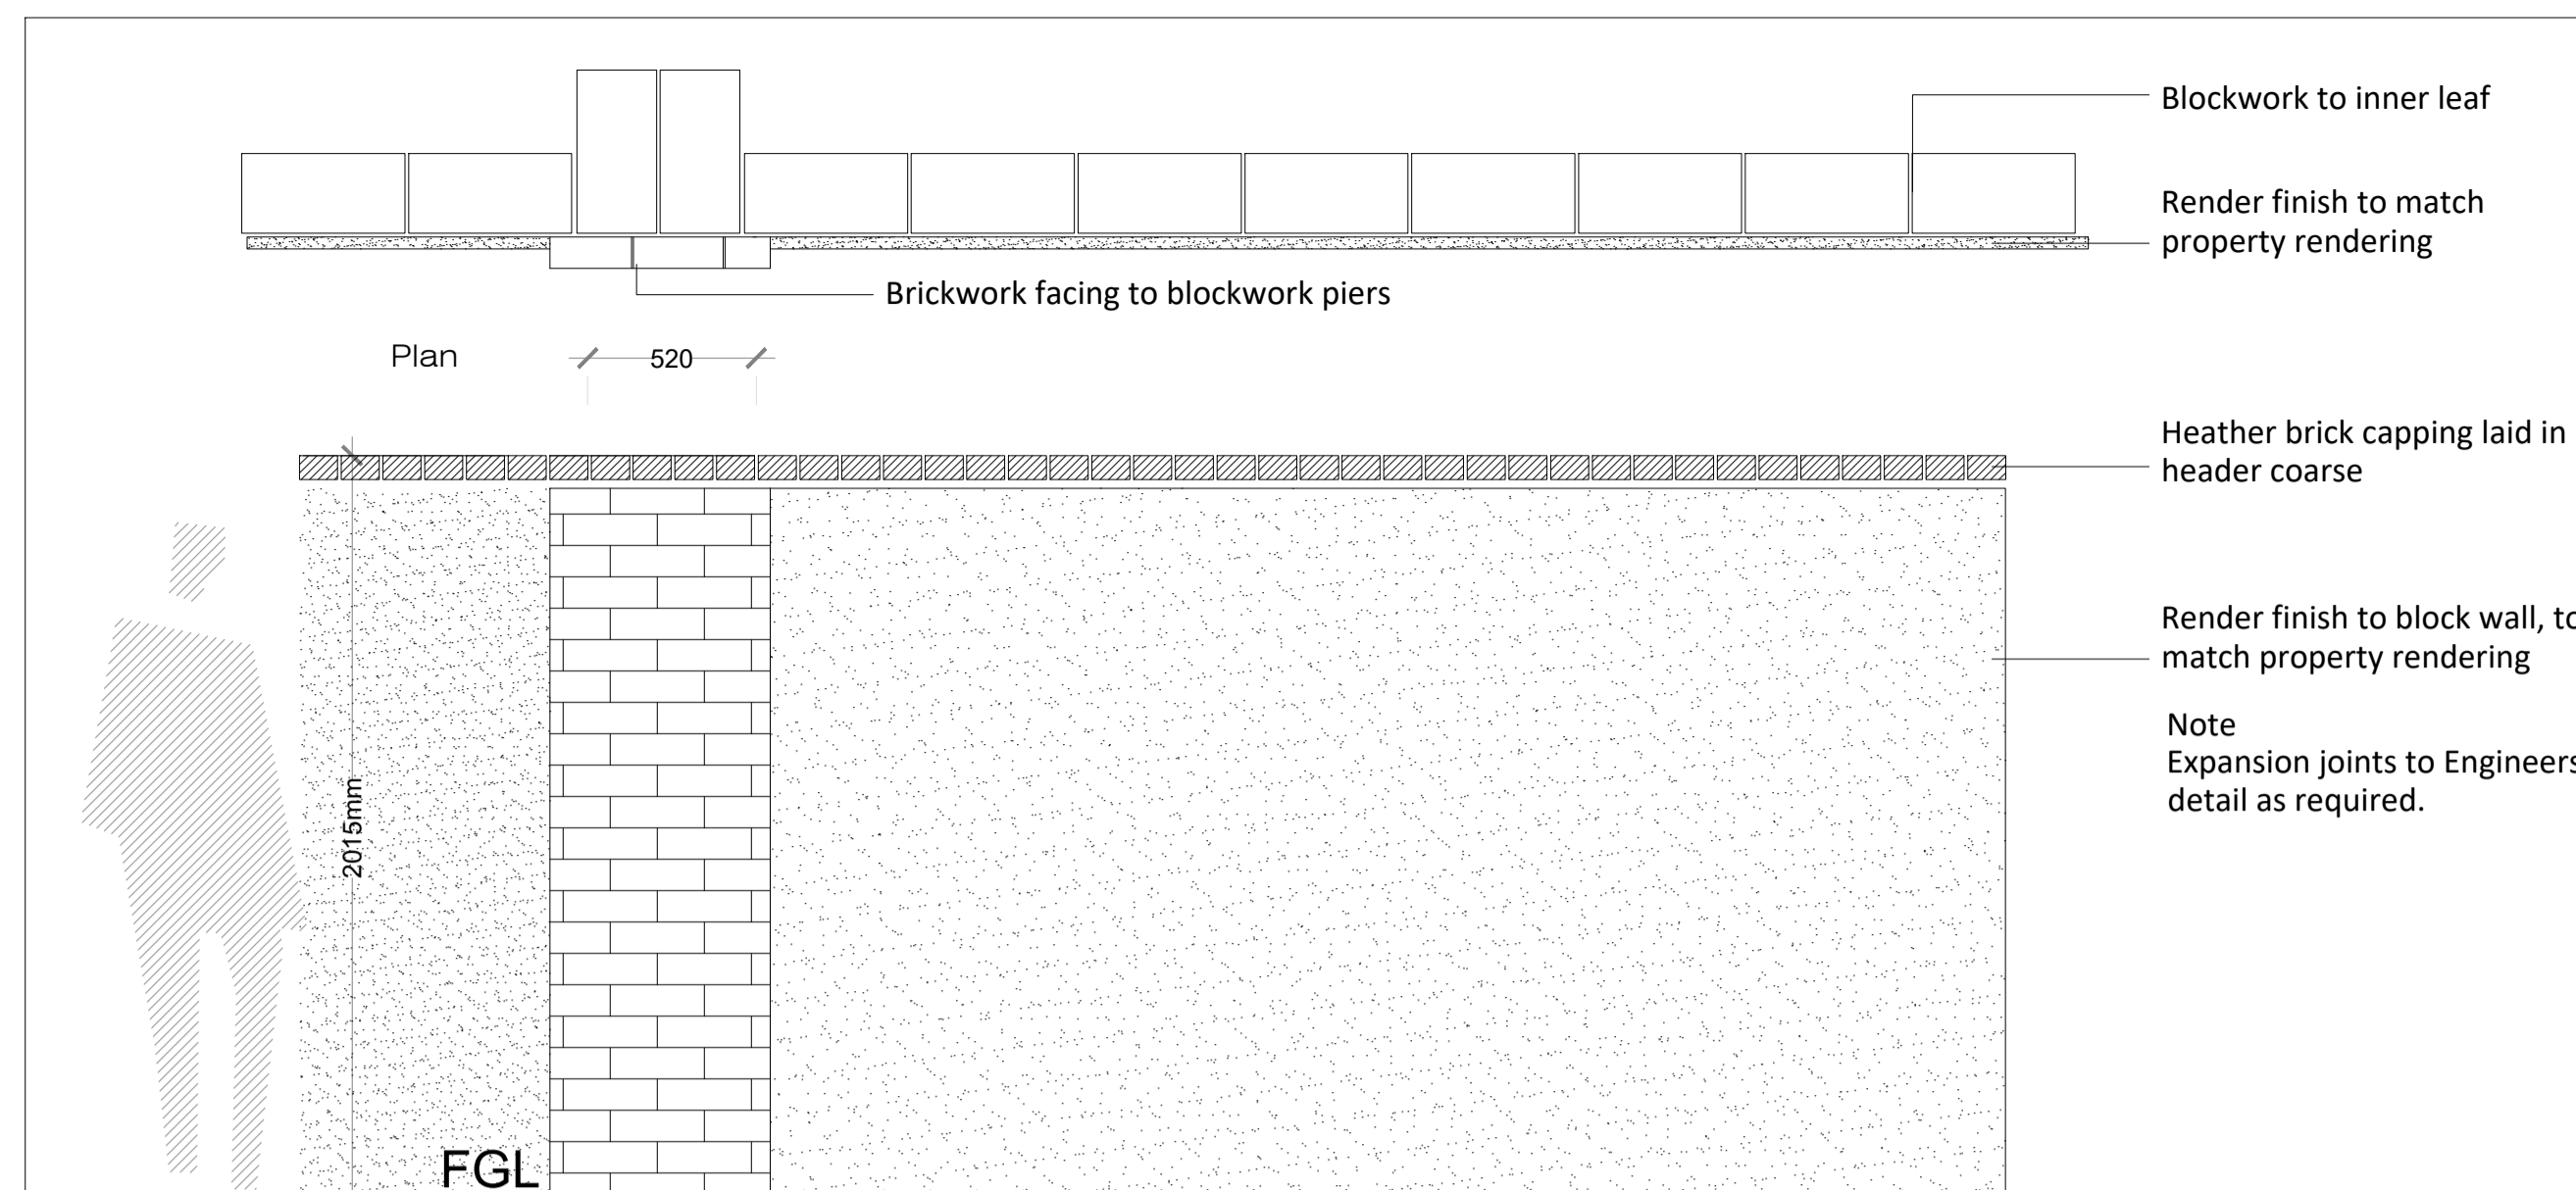


Front Elevation
 Detail 01
 2.0mtr High Block wall, capped with a render finish, with brick piers
 Scale @ 1:20

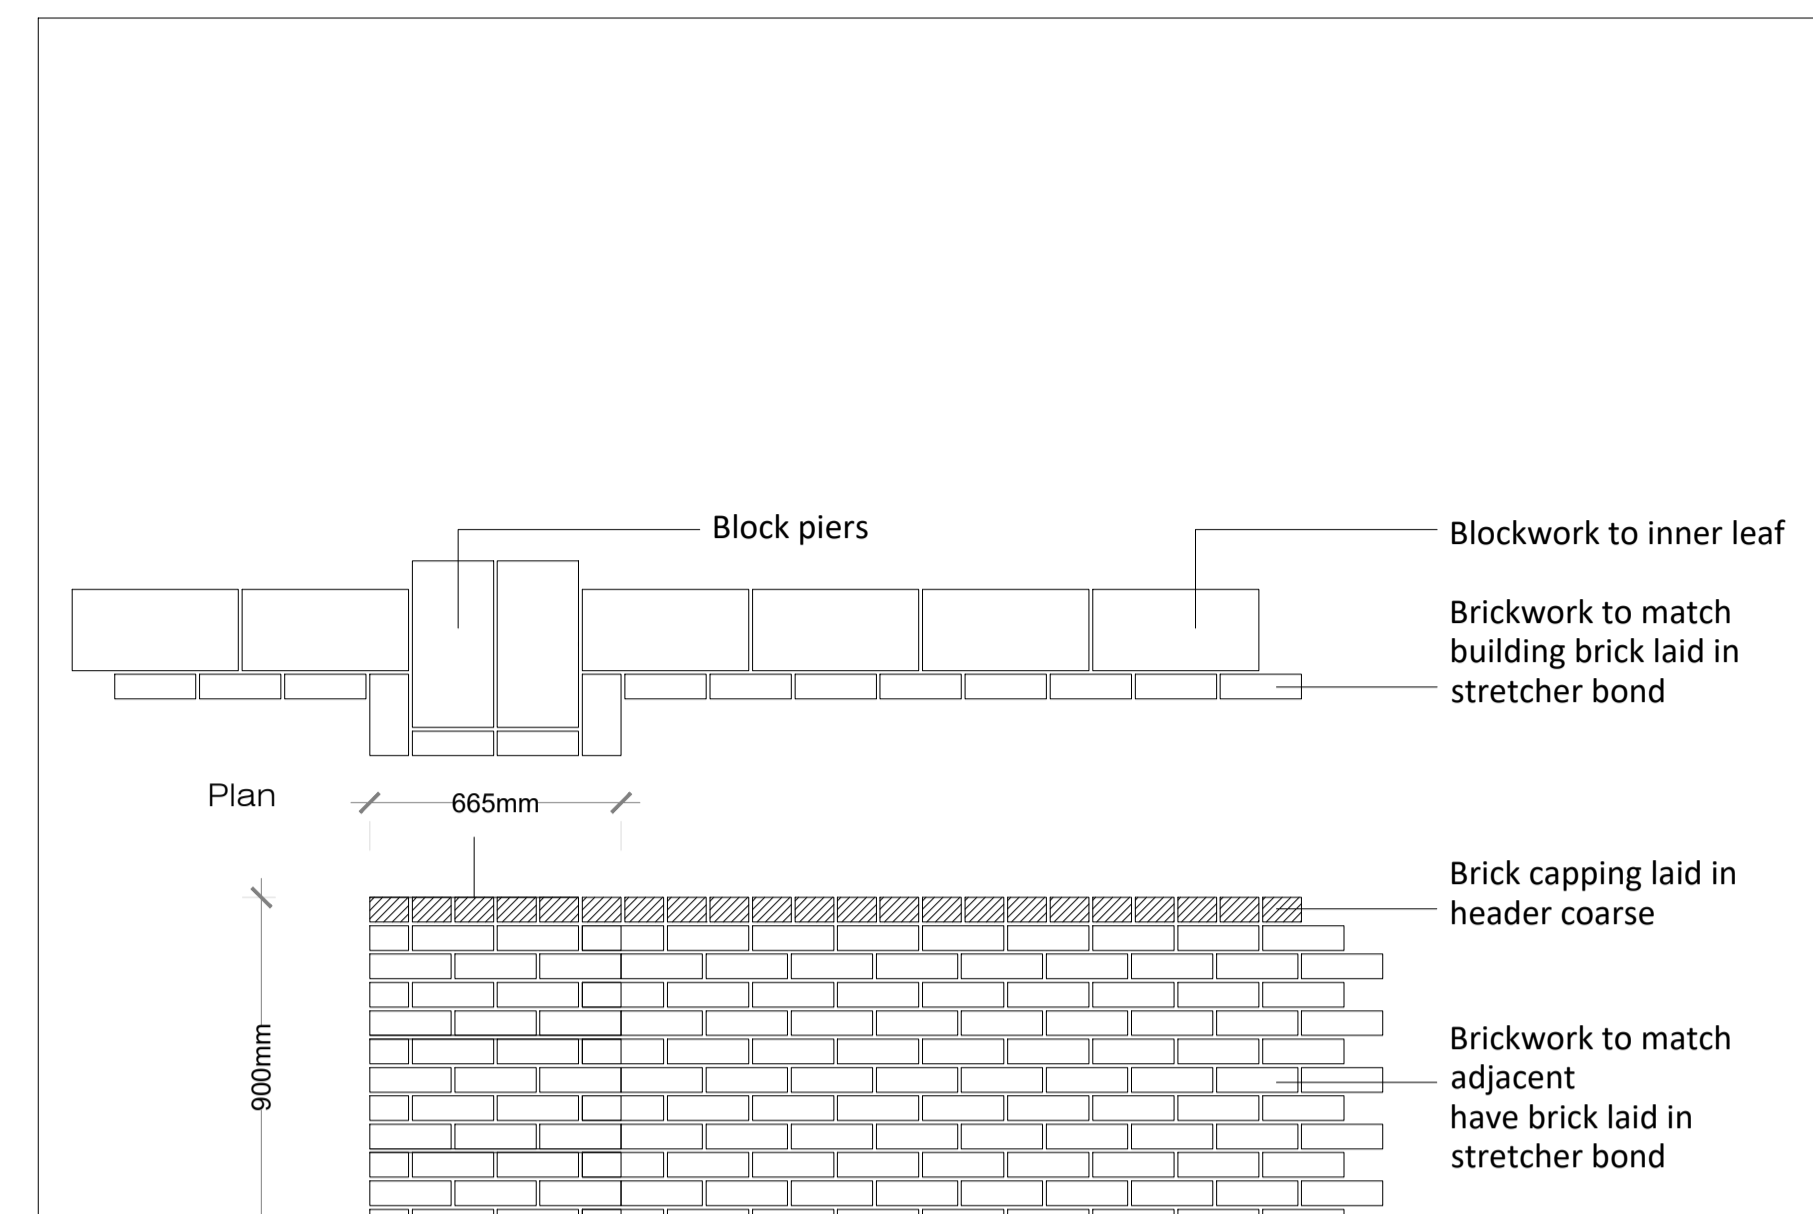

Front Elevation
 Detail 02
 900mm High Brick Faced Wall with Brick Cap
 Scale @ 1:20

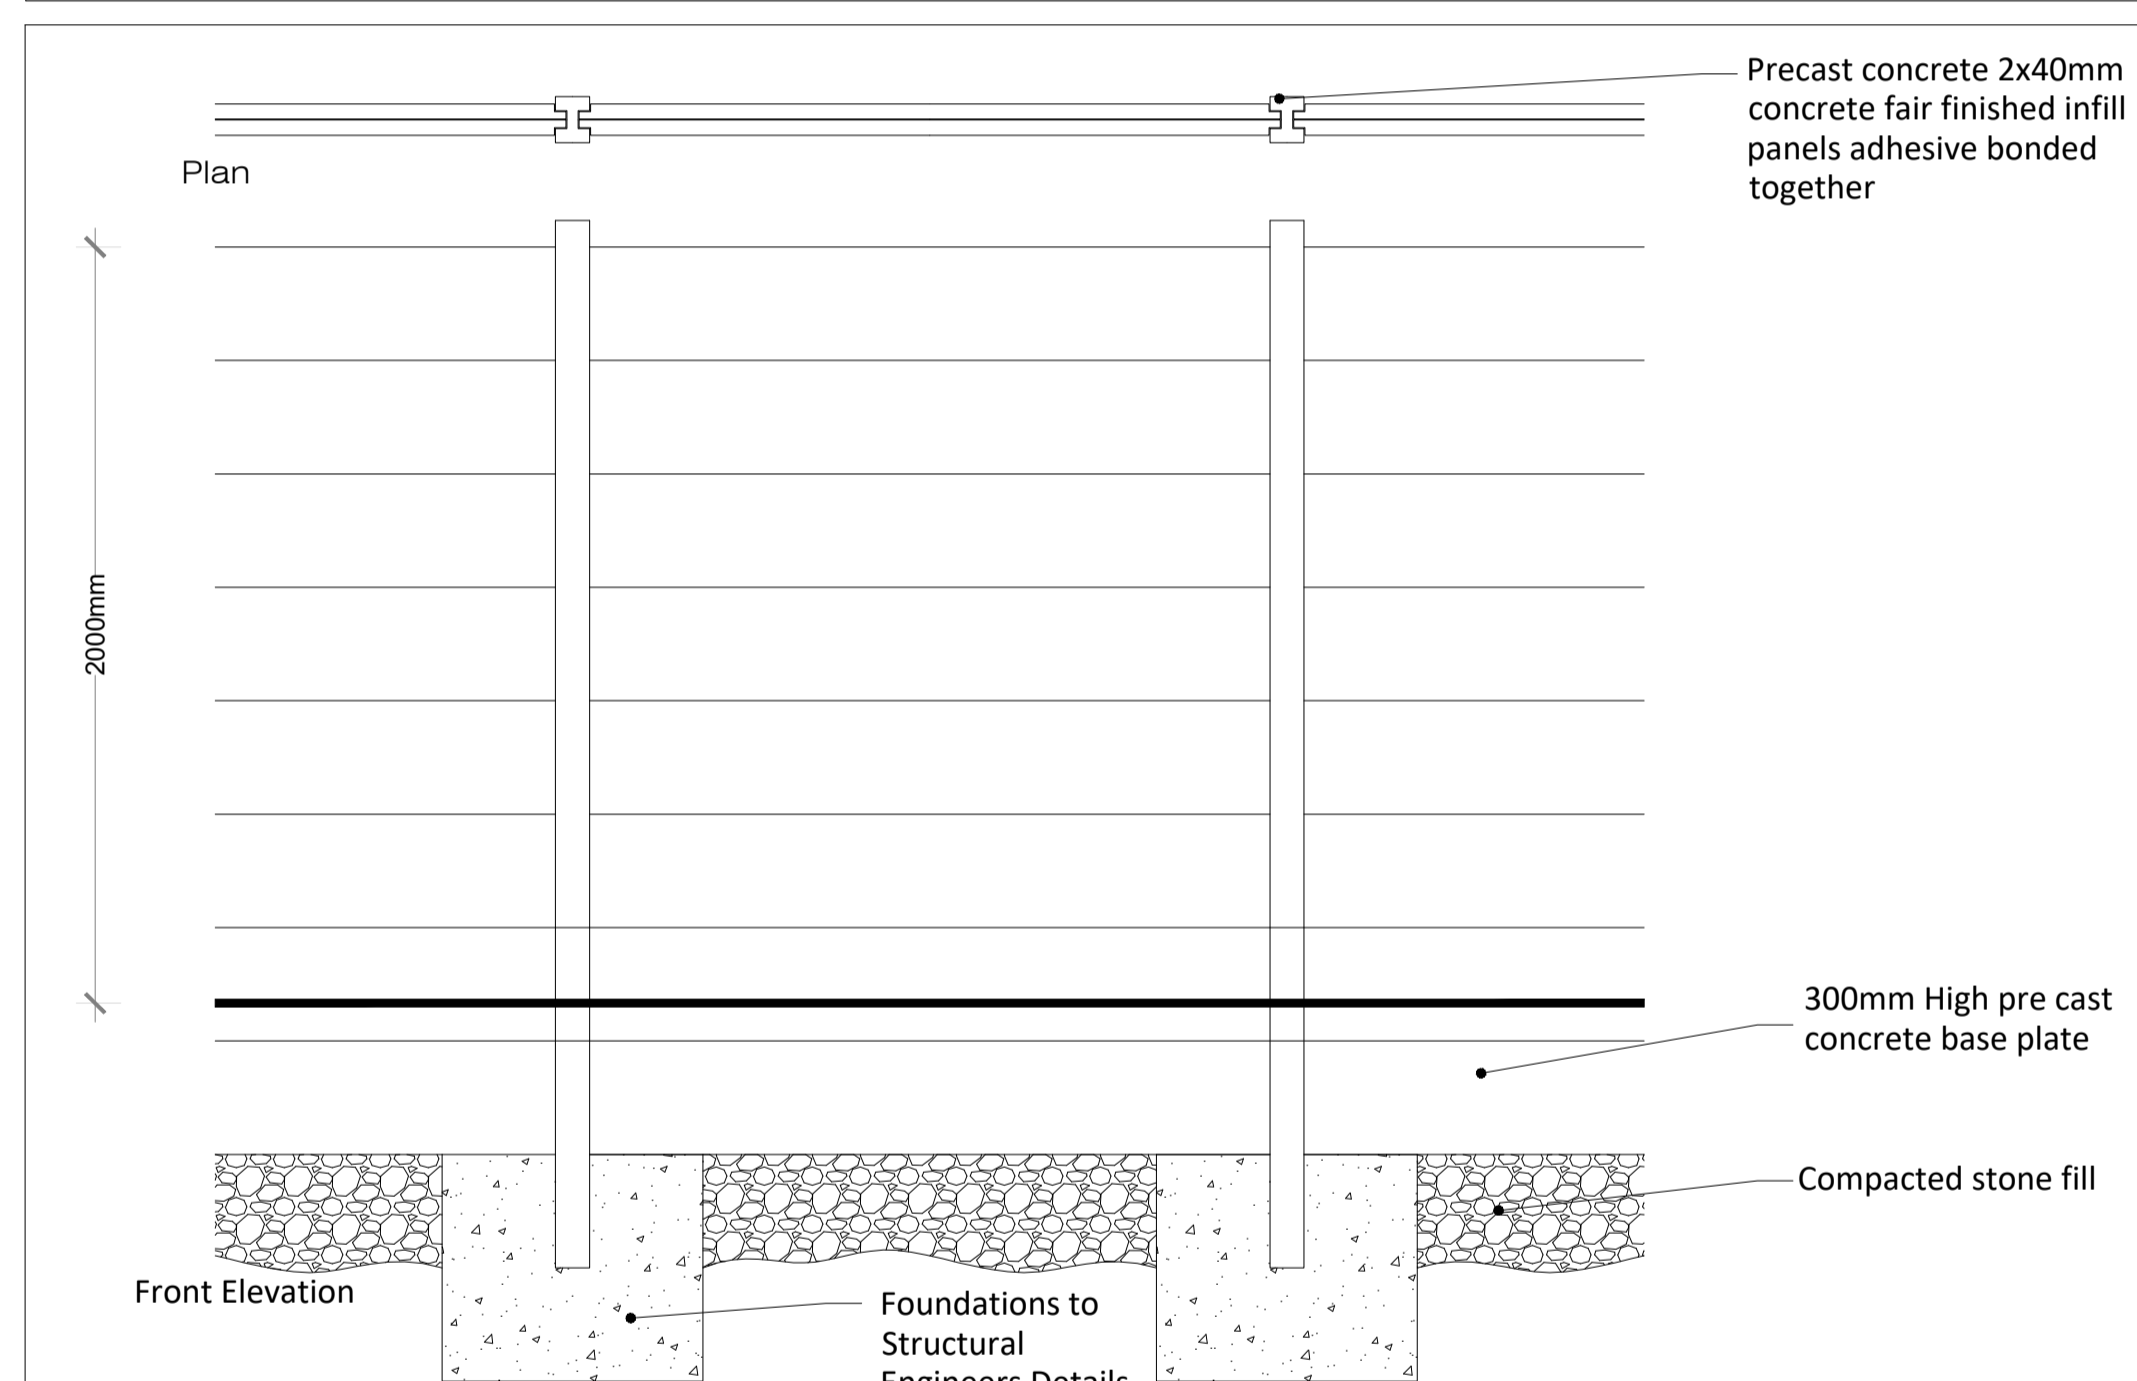


Detail 03
 Walls between rear garden boundaries (2m)
 P.C. concrete posts and p.c.concrete infill panels
 Scale @ 1:20

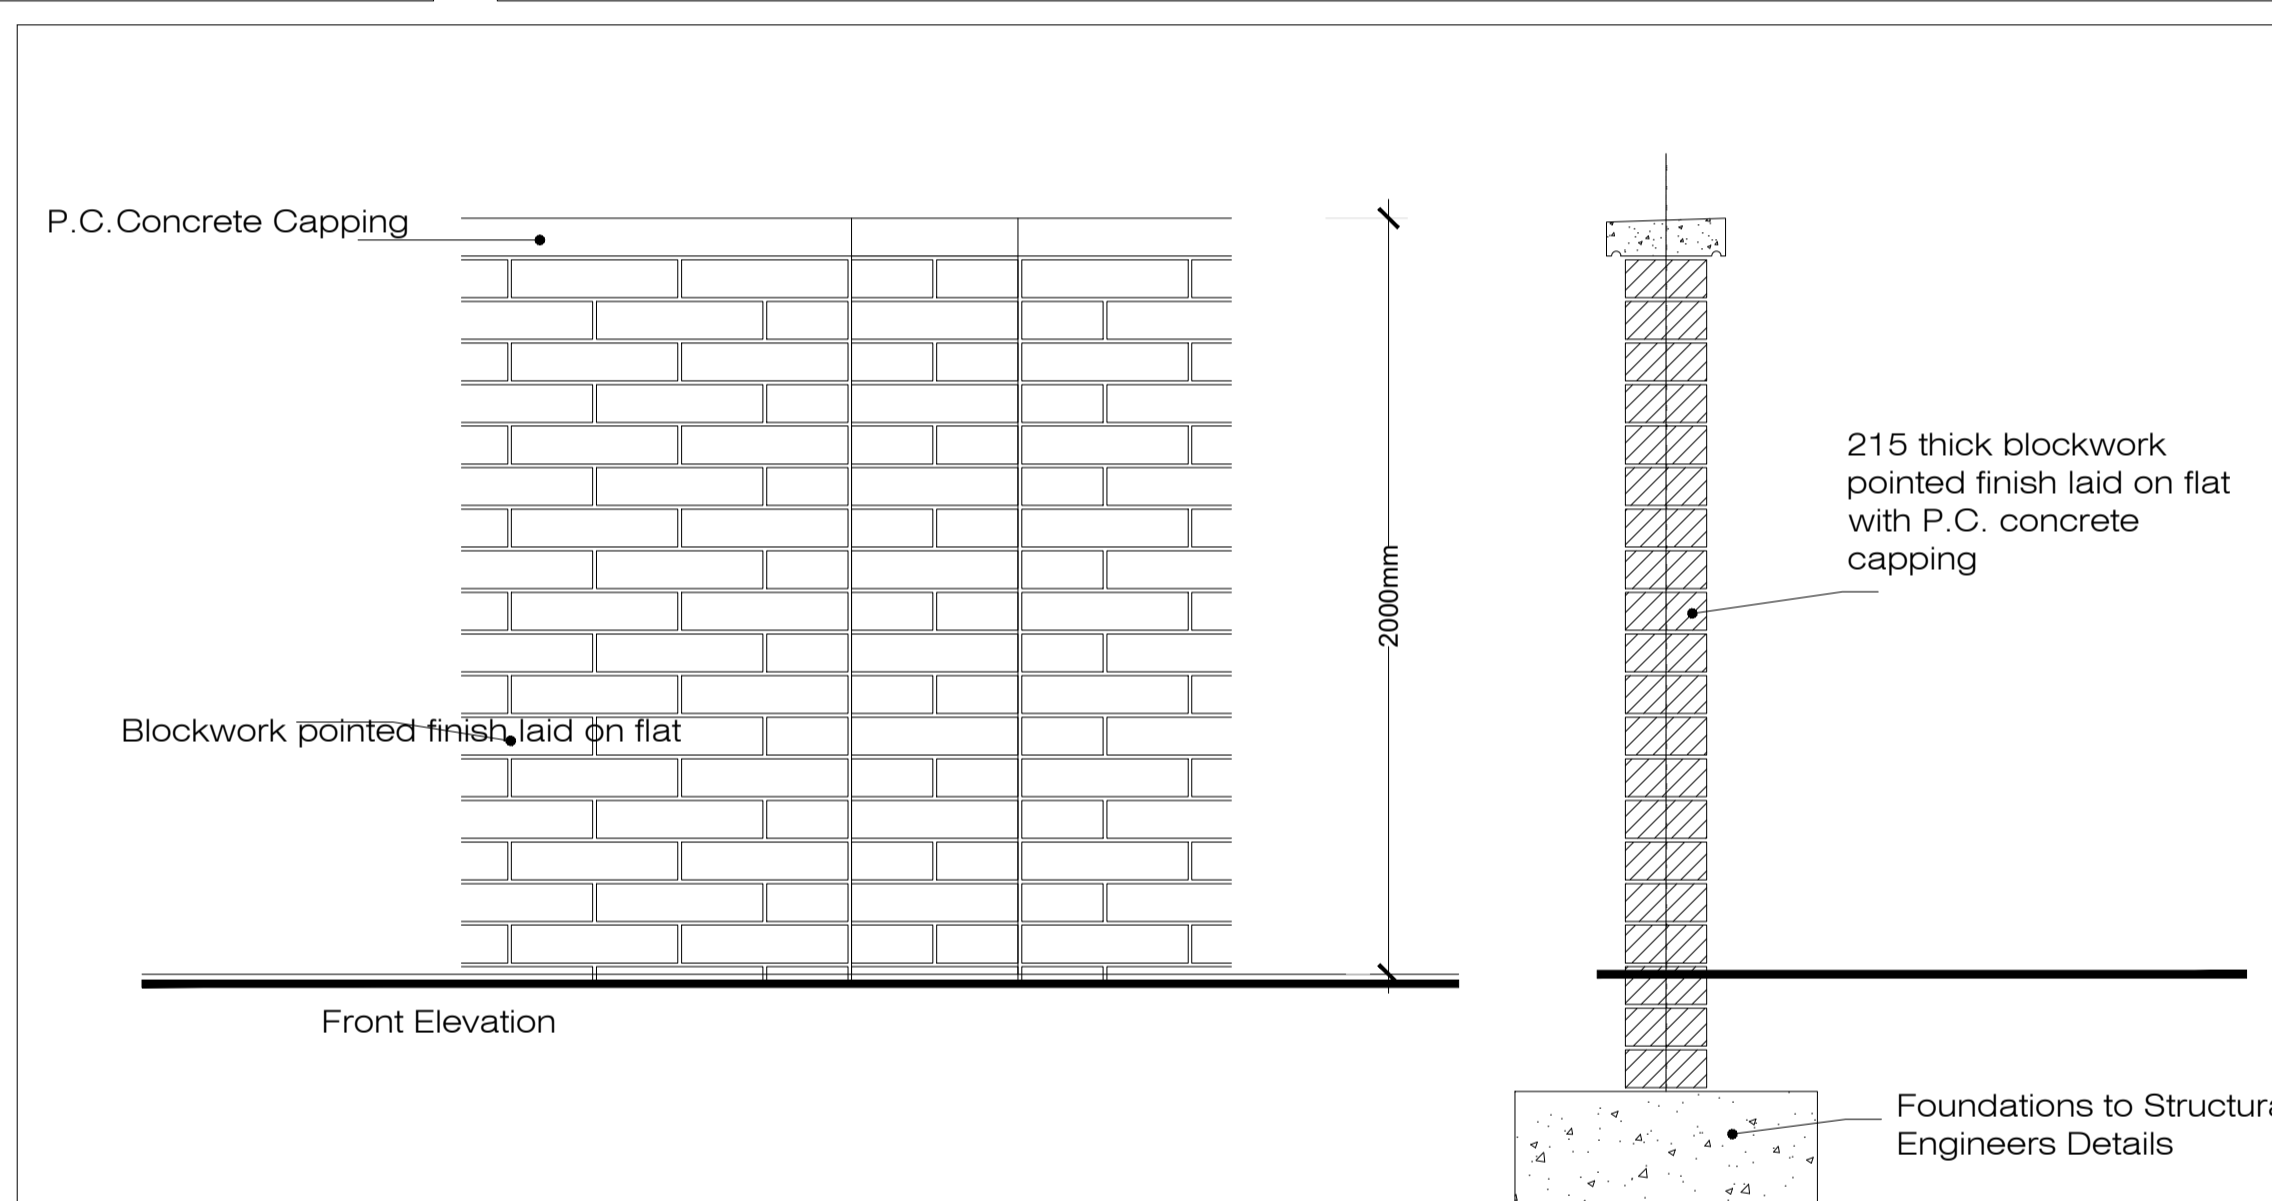


Detail 04 Proposed 215mm pointed block work wall (2m High)
 along rear boundary at at rear gardens
 capped with a 100mm P.C. Concrete capping
 Scale @ 1:20

Section A-A
 Boundary wall facing rear gardens
 Scale @ 1:25

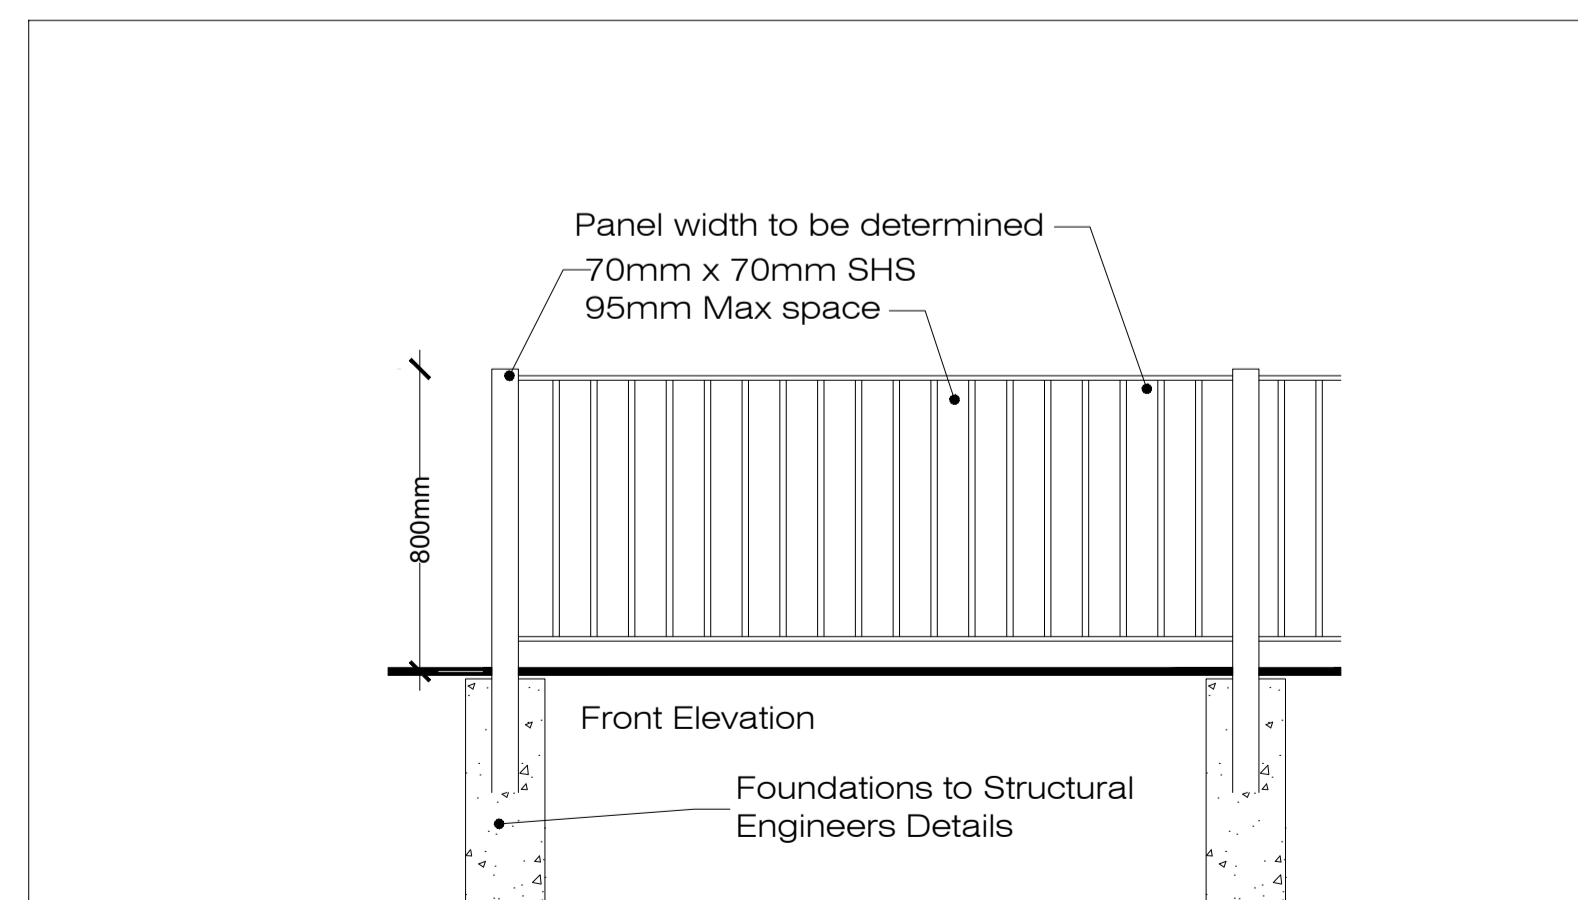

Detail 05 - 800mm high railing to front gardens
 Scale @ 1:20

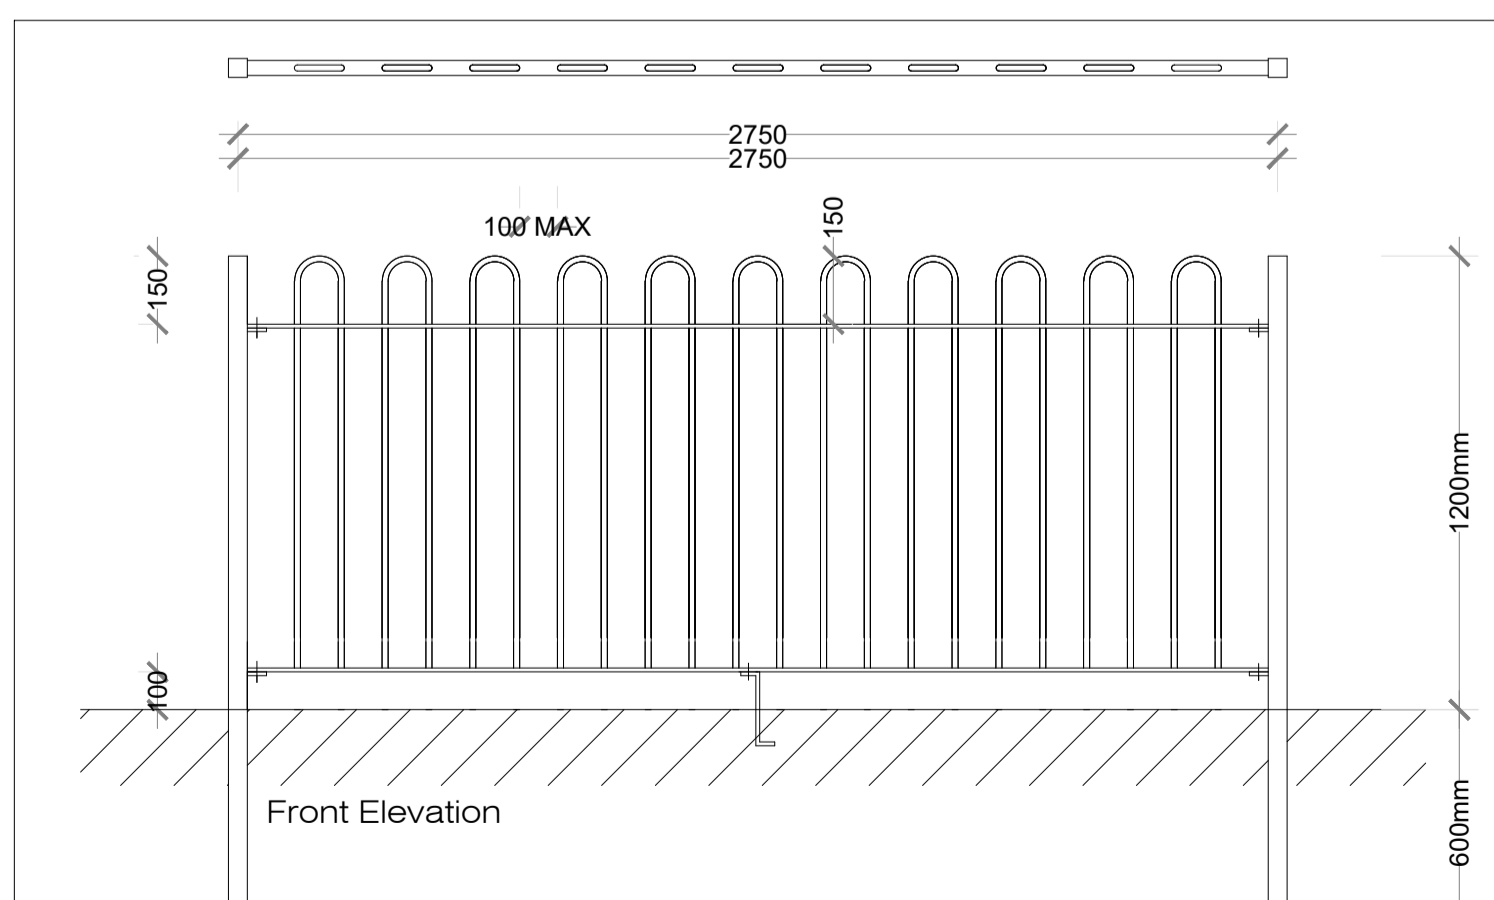

Detail 06 - 1200mm High Bow Top Fence
 Scale @ 1:20

Rev.	Date	Note

Project name: Dunshaughlin East SHD	Project number: 17-003
Drawing name: Boundary Details	Drawing number: BD-01-PP

Drawing scale @ A1: 1:20	Drawn by: ad	Checked by: ld
Status: Planning	Date: 14.12.2018	

Contact details: Linda Doyle (Director) mobile: 087 267 4196 e-mail: linda@doyle-otroigh.com Daire O'Troigh (Director) mobile: 086 300 3499 e-mail: daire@doyle-otroigh.com	Office address: Pembroke House, 28-32 Upper Pembroke St, Dublin 2.
---	---