

GENERAL NOTES

THIS DRAWING TO BE READ IN CONJUNCTION WITH ARCHITECT'S DRAWINGS, CONSULTANT ENGINEERS' DRAWINGS AND SPECIFICATIONS & LANDSCAPE ARCHITECT'S DRAWINGS.
REFER TO ARCHITECT'S SITE PLAN PL002 and PL003 FOR NORTH ORIENTATION, LEVELS GIVEN ON HOUSE TYPE DRAWINGS ARE GIVEN TO A LOCAL ABSOLUTE ZERO LEVEL. FOR SPECIFIC LEVELS DEPENDING ON INDIVIDUAL UNIT DRAWINGS WHERE LEVELS ARE GIVEN IN RELATION TO LAND SURFACE'S BENCHMARK BASED ON MAIN HEAD DATUM LEVEL.

 REFER TO SITE LAYOUT PLAN FOR NORTH ORIENTATION.
 REFER TO CONSULTING ENGINEERS DRAWINGS FOR BLOCK LEVELS

NOTES ON FINISHES :


ROOF : TO BE FINISHED IN SLATE OR CONCRETE ROOF TILES IN SELECTED COLOUR OR SIMILAR APPROVED.
WALLS : SELECTED CLAY BRICKWORK WHERE INDICATED OTHERWISE PAINTED SAND / CEMENT RENDER OR SELF COLOURED RENDER OR DR / DASH TO CONCEALED SIDE GABLES.

JOINERY : ALL WINDOWS AND DOORS, FRAMES AND LEAVES, TO BE ALUMINIUM POWDER COATED TO APPROVED COLOUR OR FINISH. OBTAINABLE FROM SUPPLIER'S RANGE OF SENSITIVE WINDOWS.


RAINFALLER GOODS : GUTTERS, DOWNPIPES, AND FINISHES TO BE ALUMI ALUMINIUM POWDER COATED TO SELECTED COLOUR TO MATCH ROOF SLATES

* SOLAR PANELS : INDICATIVE SOLAR PANEL POSITION. FINAL SOLAR PANEL POSITION DEPENDS ON HOUSE ORIENTATION. THE SOLAR PANELS SHOWN ARE A PROVISIONAL OPTION TO SATISFY RENEWABLE ENERGY REQUIREMENTS OF BUILDING REGS. FOR MORE INFORMATION ON RENEWABLE ENERGY SOURCE, PLEASE REFER TO ALTERNATIVE RENEWABLE ENERGY SOURCE.


KEY PLAN (N.T.S.)

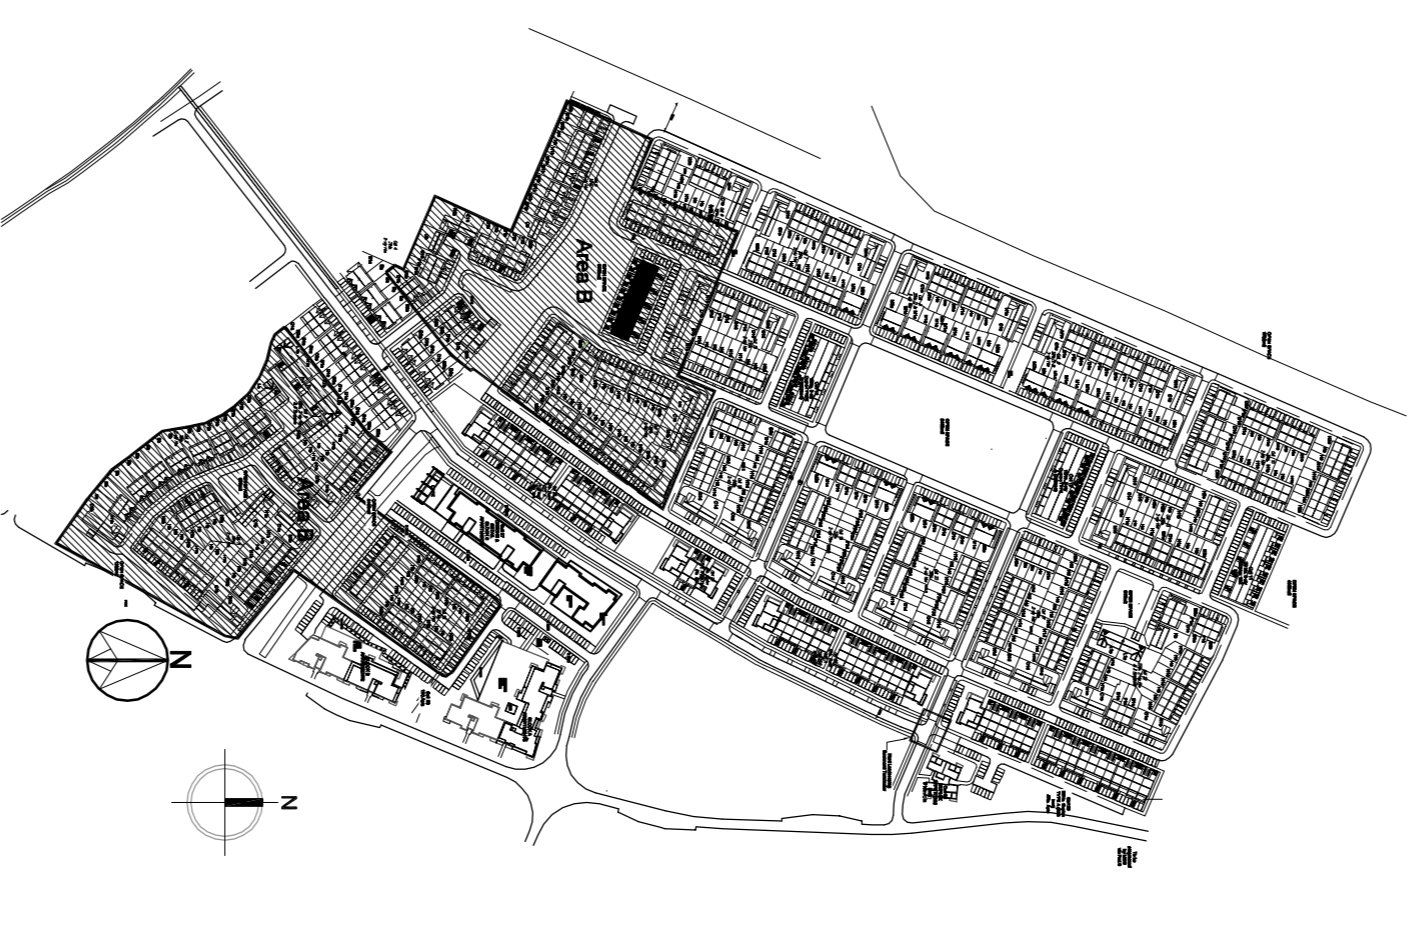


SOUTH WEST ELEVATION

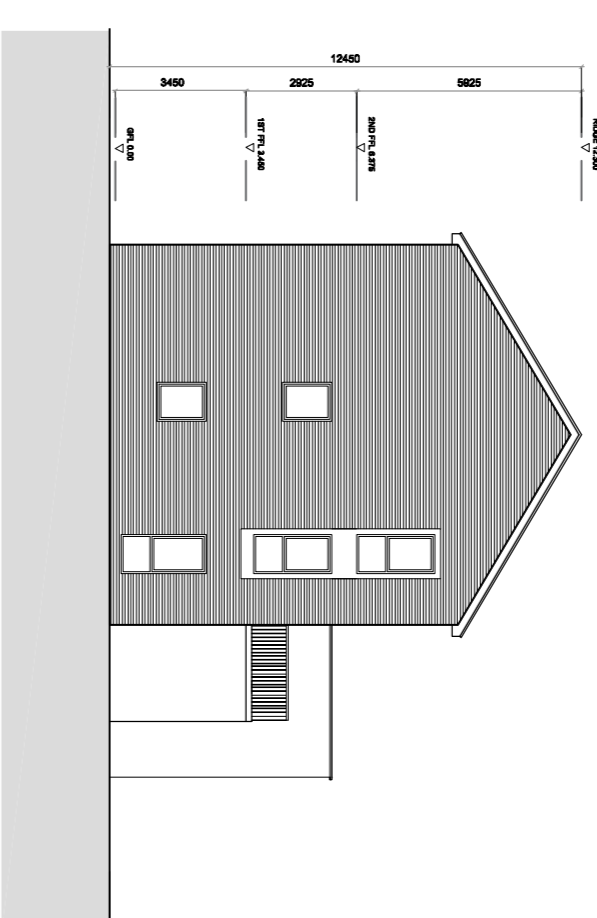


NORTH WEST ELEVATION

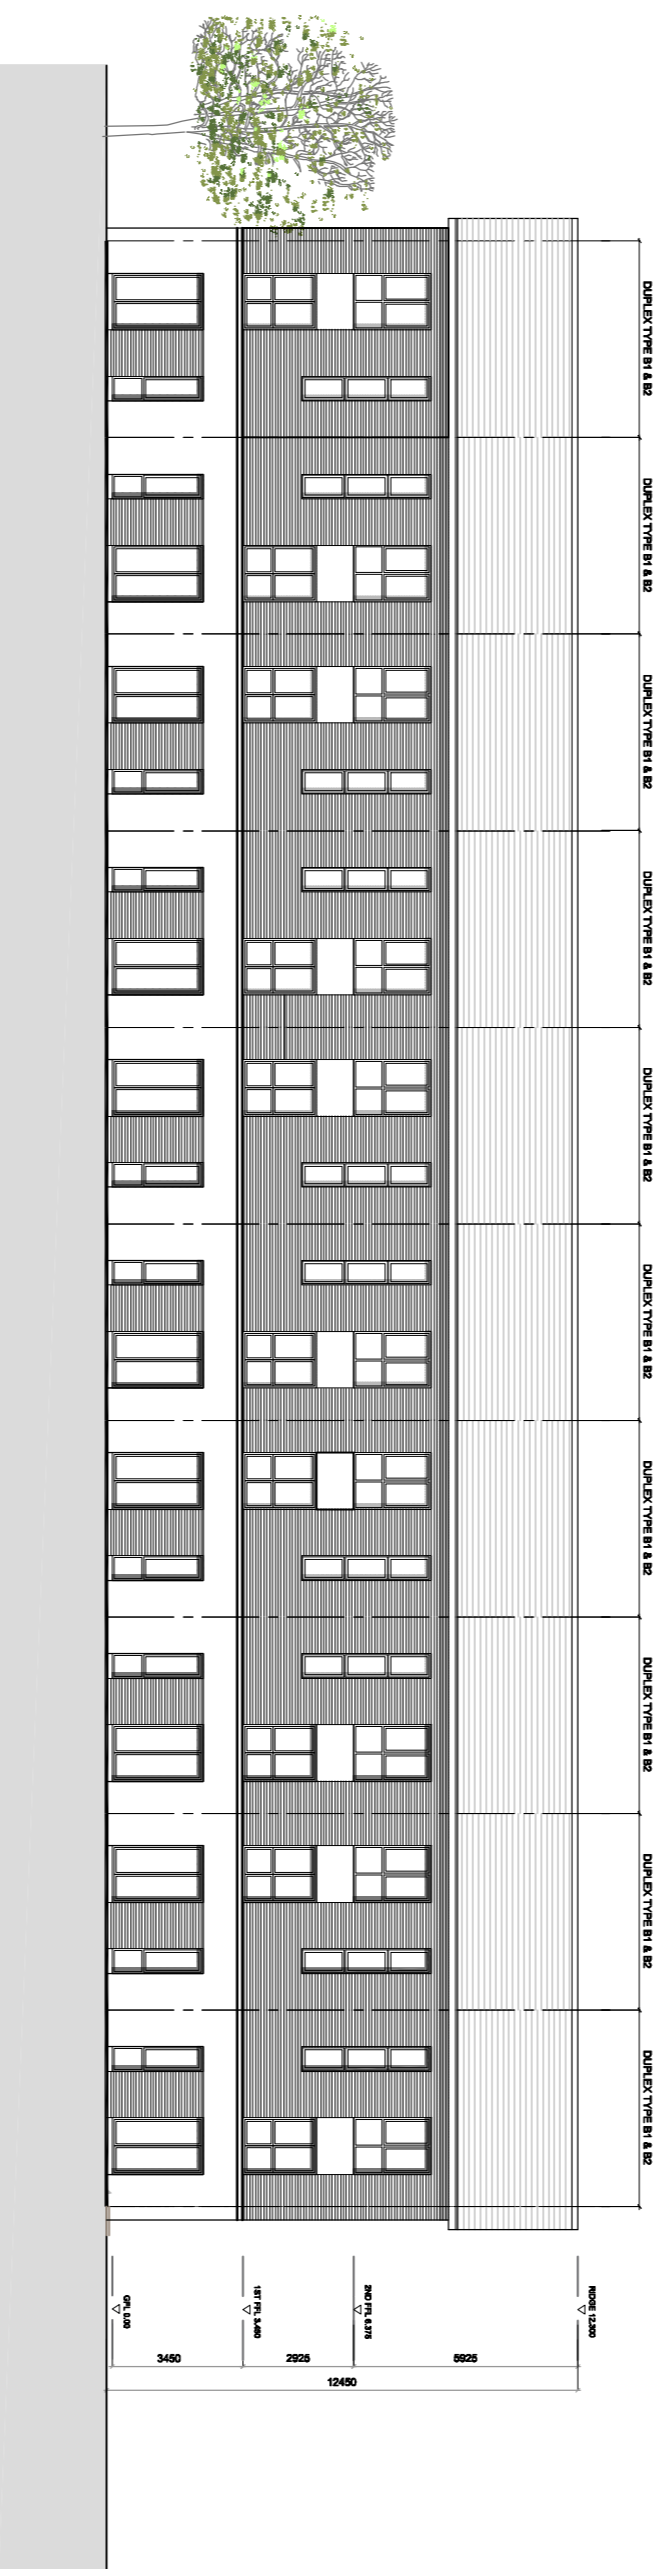


NORTH EAST ELEVATION

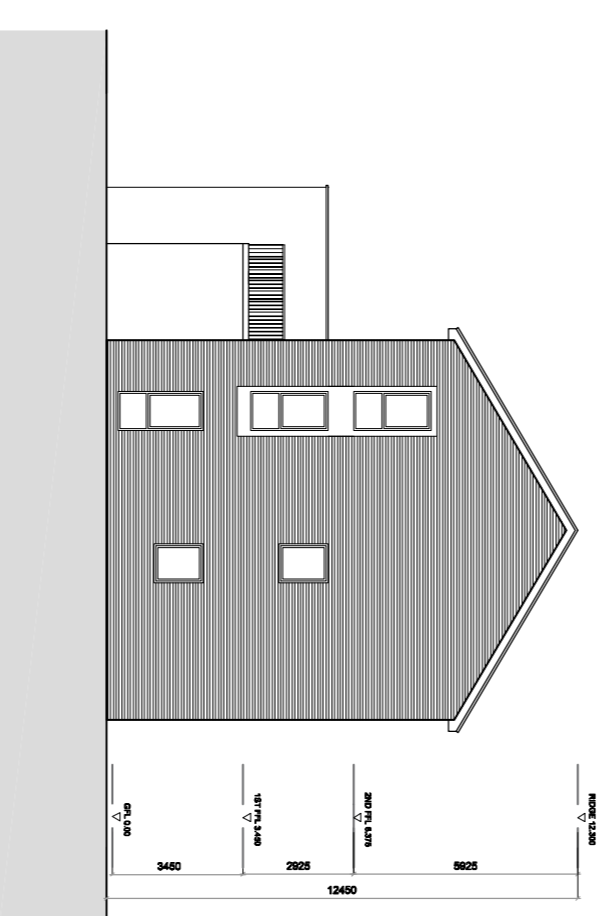

SOUTH EAST ELEVATION

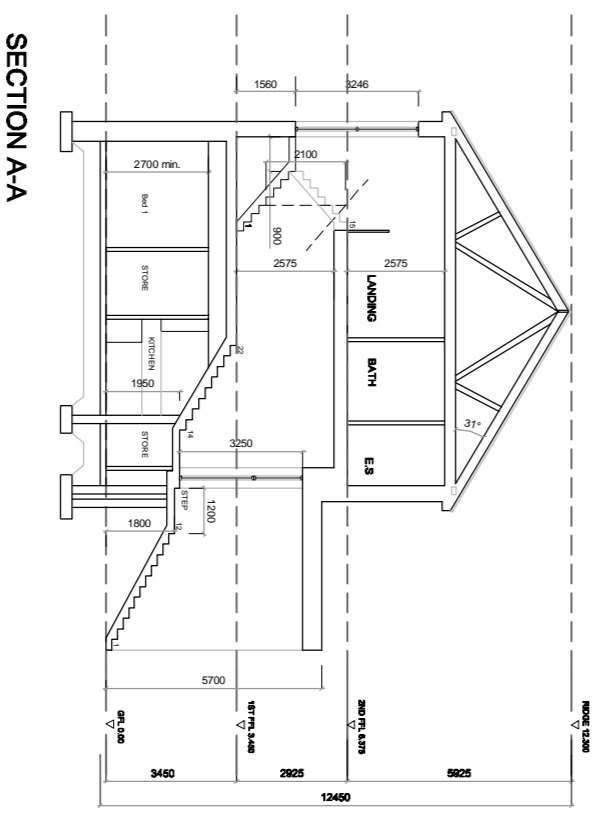

SECTION A - A

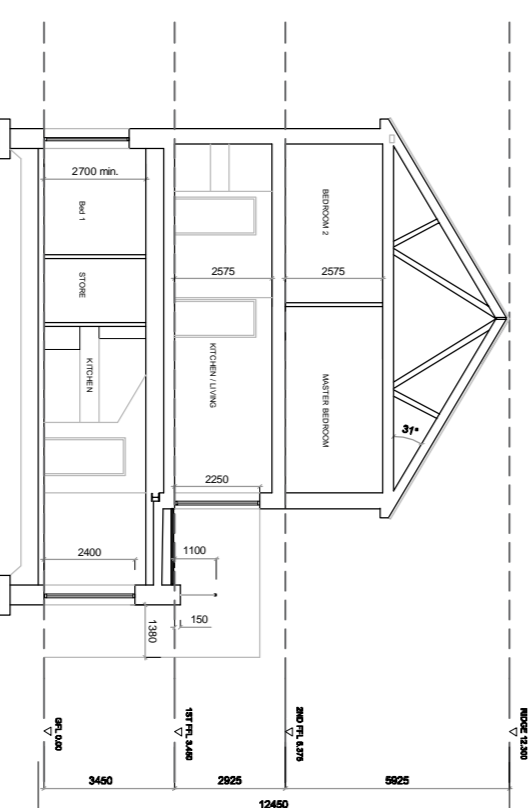

SECTION B - B

NOTES:

DO NOT SCALE FROM THIS DRAWING. DIMENSIONS SHOWN ONLY. ARCHITECT TO BE NOTIFIED OF ALL DISCREPANCIES.

REVISIONS

NO.	DESCRIPTION	DATE

MCRM

MC CROSSAN DESIGNER MANNING ARCHITECTS

PROJECT TITLE
Dunshaughlin East SHD

DRAWING TITLE
Proposed Duplex Cell 16 Elevations & Sections

ALERT: THIS DRAWING IS A PRELIMINARY DESIGN. IT IS SUBJECT TO CHANGE WITHOUT NOTICE. FOR MORE INFORMATION, PLEASE CONTACT THE ARCHITECT.

DATE
Dec 18

SCALE
1:200 @ A1

DATE
16/02/18

SCALE
1:200 @ A1

DATE
16/02/18

SCALE
1:200 @ A1