



**GENERAL NOTES**


THIS DRAWING TO BE READ IN CONJUNCTION WITH ARCHITECT'S DRAWINGS, CONSULTANT ENGINEER'S DRAWINGS AND SPECIFICATIONS, AND LANDSCAPE ARCHITECT'S DRAWINGS AND SPECIFICATIONS.

FOR SITE LEVELS AND FINISHED FLOOR LEVELS REFER TO DBFL CONSULTING ENGINEERS DRAWINGS

FOR PRIVATE OPEN SPACE (REAR GARDENS) SIZES AND DETAILED INFORMATION ON SPACE PROVISIONS WITHIN HOUSES REFER TO McCrossan O'Rourke Manning architects Design Statement DOCUMENT

**LEGEND**

- SITE BOUNDARY OF PLANNING APPLICATION
- WAYLEAVE
- LANDS IN THE CONTROL OF THE APPLICANT / OWNER

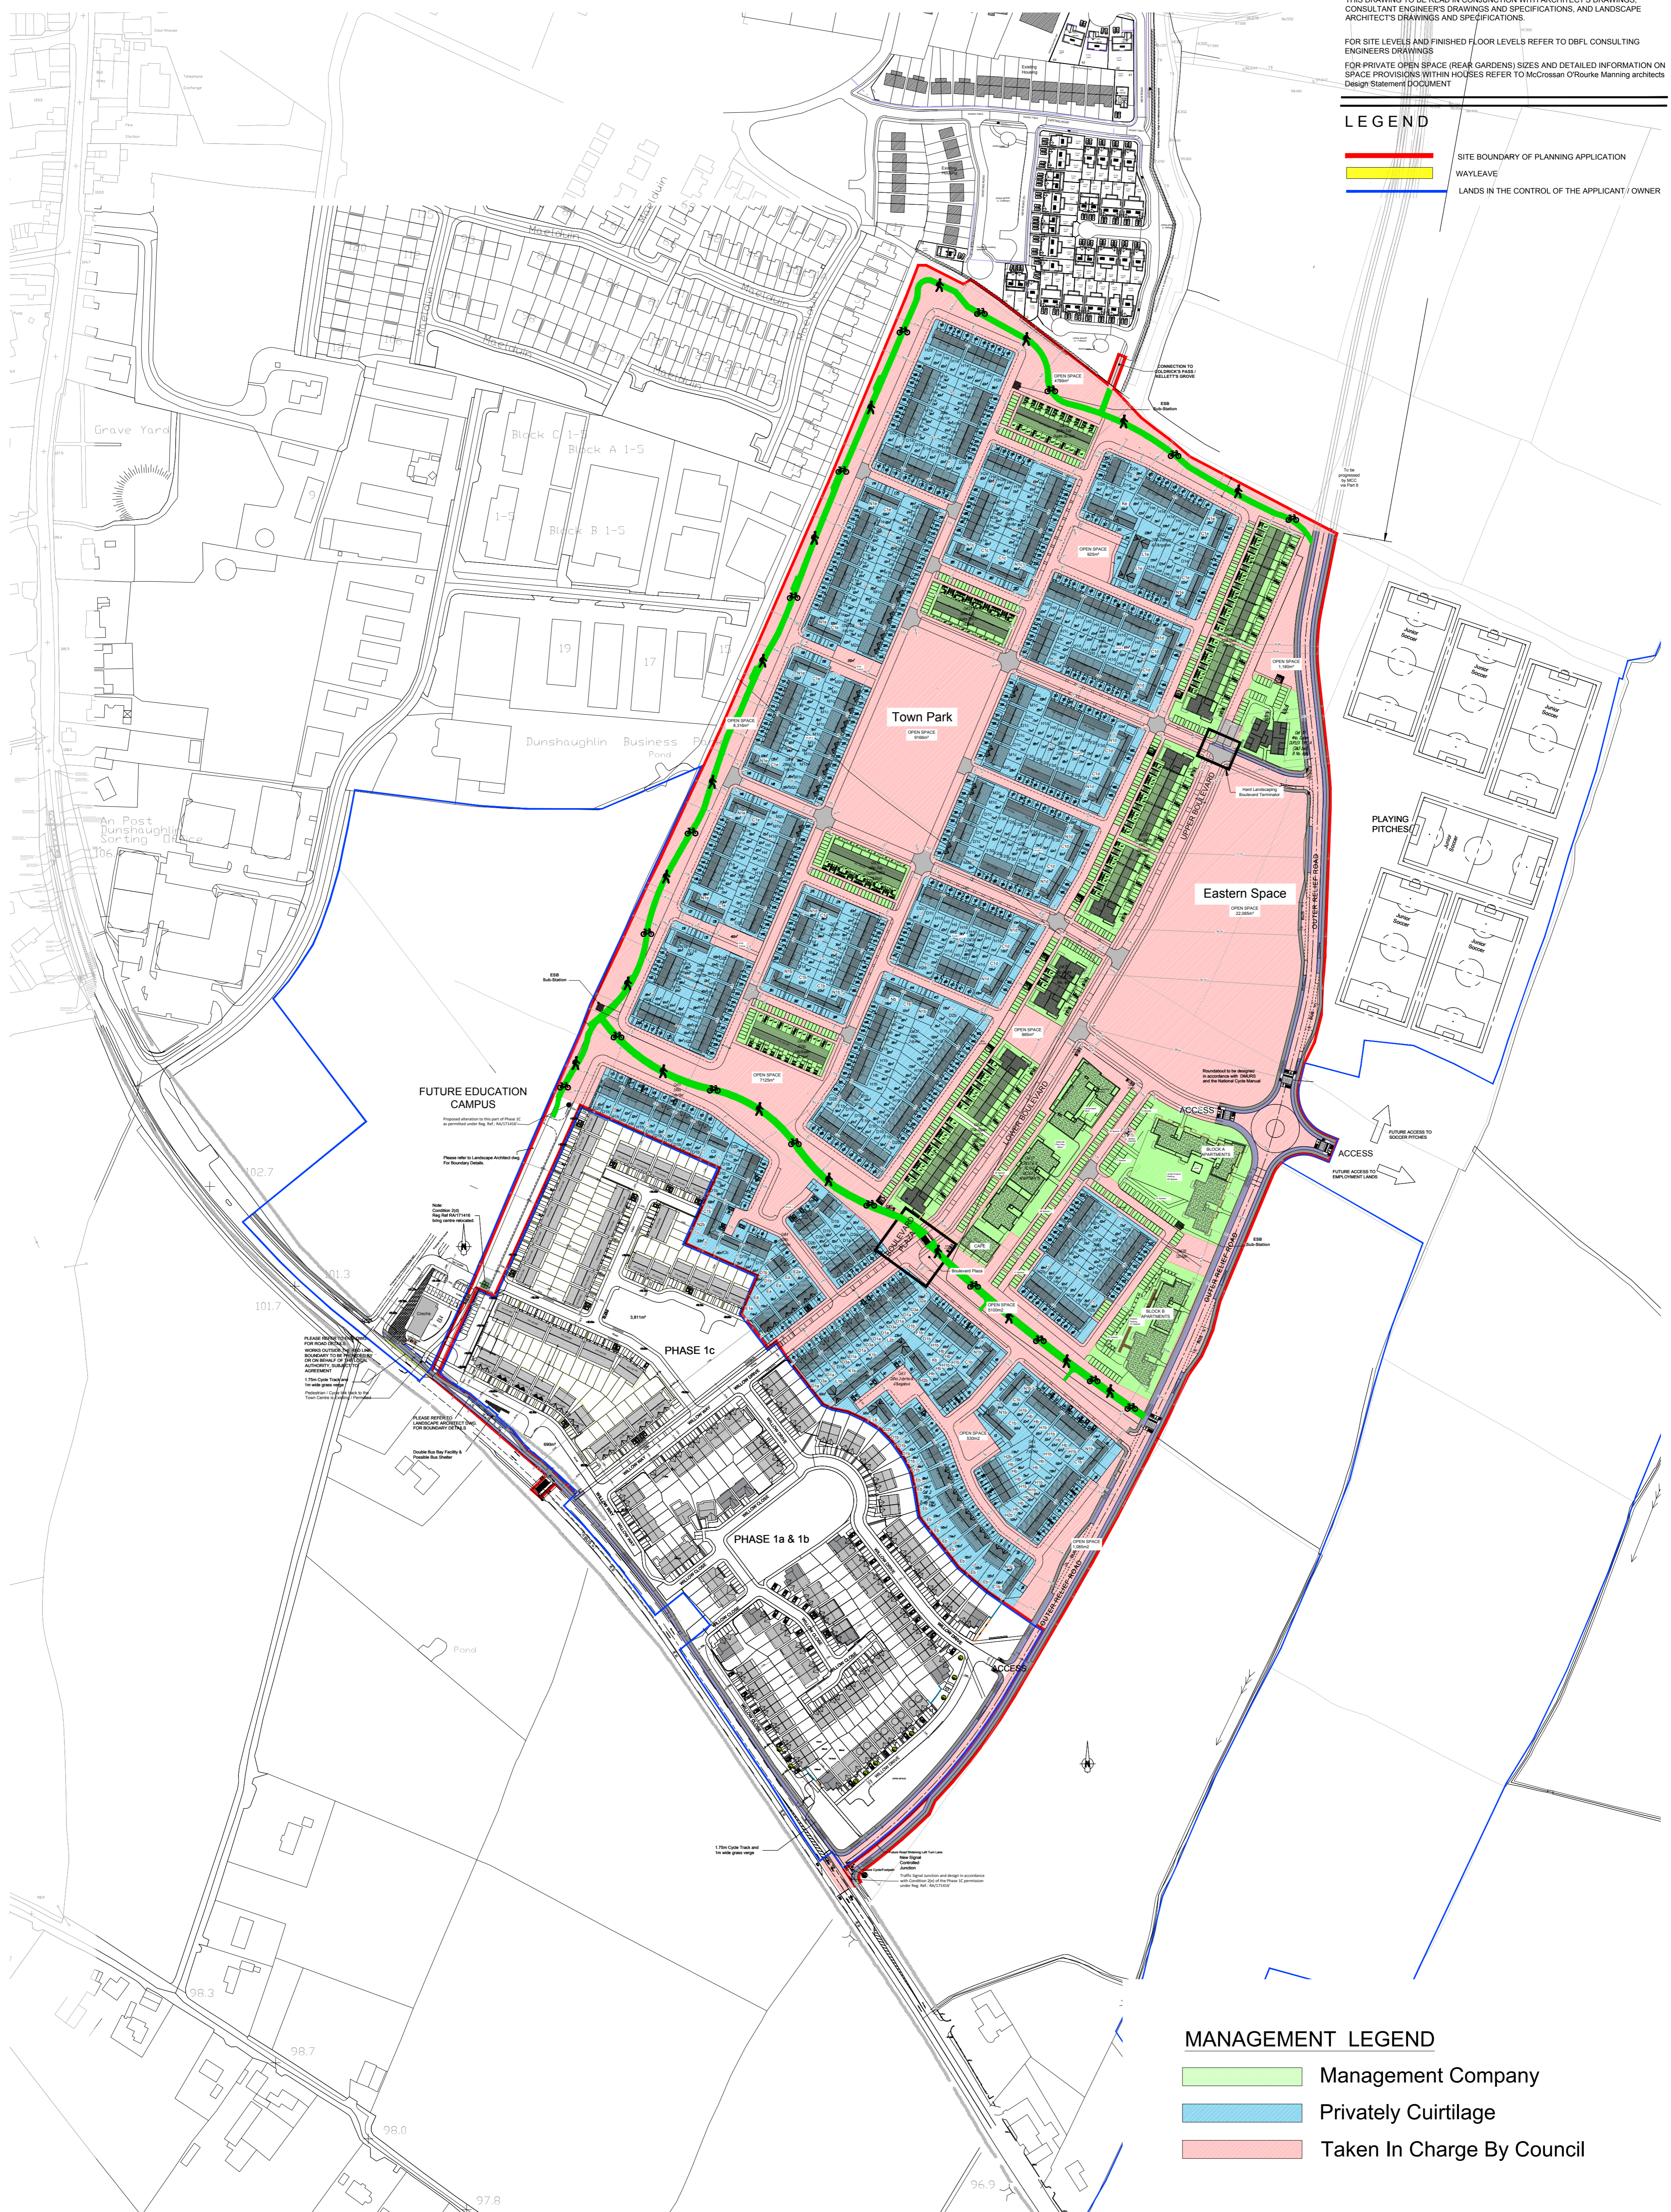

**MANAGEMENT LEGEND**

- Management Company
- Privately Curtilage
- Taken In Charge By Council

**NOTES:**  
 DO NOT SCALE FROM DRAWINGS. WORK TO FIGURED DIMENSIONS ONLY. ARCHITECT TO BE NOTIFIED OF ALL DISCREPANCIES.

REVISIONS		
DATE	DESCRIPTION	No.

McCorm  
 McCrossan O'Rourke Manning Architects

PROJECT TITLE:  
**Dunshaughlin East SHD**

DRAWING TITLE:  
**SITE PLAN  
 TAKING IN CHARGE**

Albert Place West, Harcourt Lane, Dublin 2, Ireland  
 Tel: 01-4788700 Fax: 01-4788711 E-Mail: arch@mccorm.com

DATE:  
DEC'18

SCALE:  
1:2000@A

JOB NO:  
16028.1

DRAWN BY:  
DE

REVISION:

DRAWING NO:  
SHD08