




GENERAL NOTES

THIS DRAWING TO BE READ IN CONJUNCTION WITH ARCHITECT'S DRAWINGS, CONSULTANT ENGINEERS DRAWINGS AND SPECIFICATIONS, AND LANDSCAPE ARCHITECT'S DRAWINGS AND SPECIFICATIONS.

FOR SITE LEVELS AND FINISHED FLOOR LEVELS REFER TO DBFL CONSULTING ENGINEERS DRAWINGS
 FOR PRIVATE OPEN SPACE (REAR GARDENS) SIZES AND DETAILED INFORMATION ON SPACE PROVISIONS WITHIN HOUSES REFER TO McCrossan O'Rourke Manning architects Design Statement DOCUMENT

LEGEND

- SITE BOUNDARY OF PLANNING APPLICATION
- WAYLEAVE
- LANDS IN THE CONTROL OF THE APPLICANT / OWNER

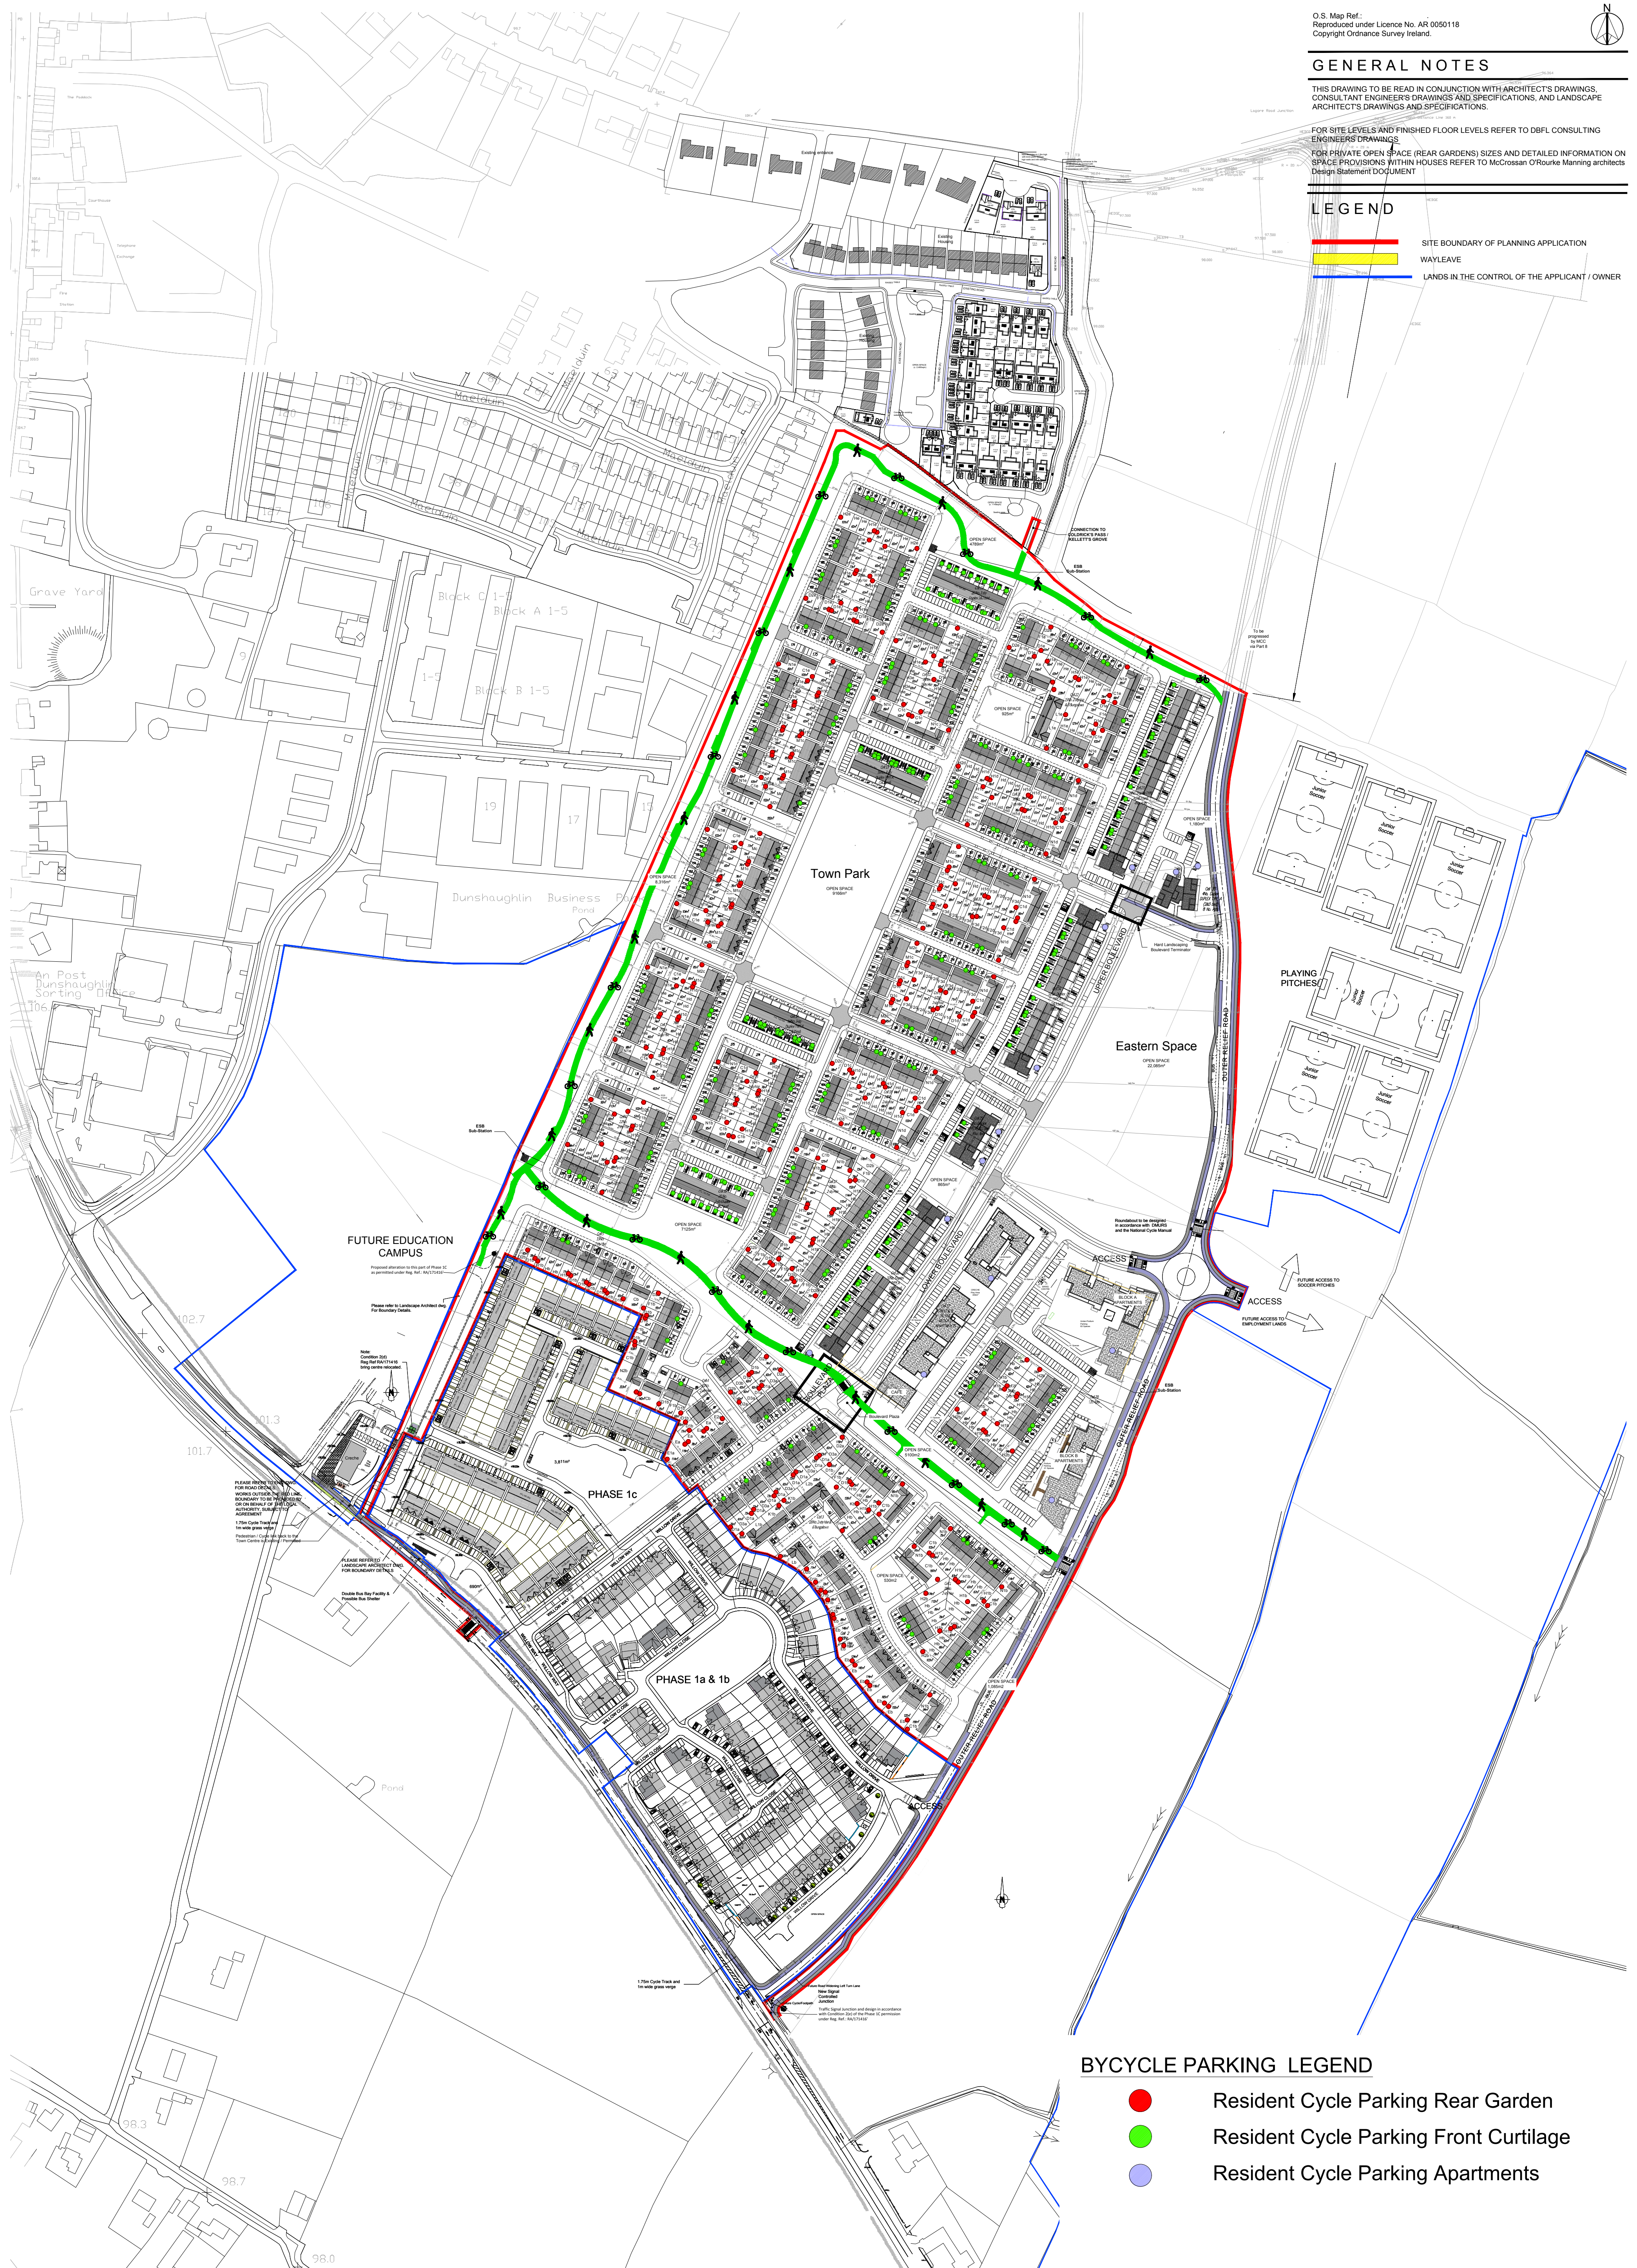

BYCYCLE PARKING LEGEND

- Resident Cycle Parking Rear Garden
- Resident Cycle Parking Front Curtilage
- Resident Cycle Parking Apartments

NOTES:
 DO NOT SCALE FROM DRAWINGS. WORK TO FIGURED DIMENSIONS ONLY. ARCHITECT TO BE NOTIFIED OF ALL DISCREPANCIES.

REVISIONS		
DATE	DESCRIPTION	No.

McCorm
 McCrossan O'Rourke Manning Architects

PROJECT TITLE:
Dunshaughlin East SHD

DRAWING TITLE:
**SITE PLAN
 BYCYCLE PARKING**

DATE:
DEC'18

SCALE:
1:2000@A

JOB NO:
16028.1

DRAWN BY:
DE

REVISION:

DRAWING NO:
SHD09